


\\GTA\COM\AU\PROJECTFILES\PROJECTLESS\YD\N165280-16599\N165280-SK01-P5.DWG PLOTTED BY ERIC YE ON 17/09/2019 AT 15:34

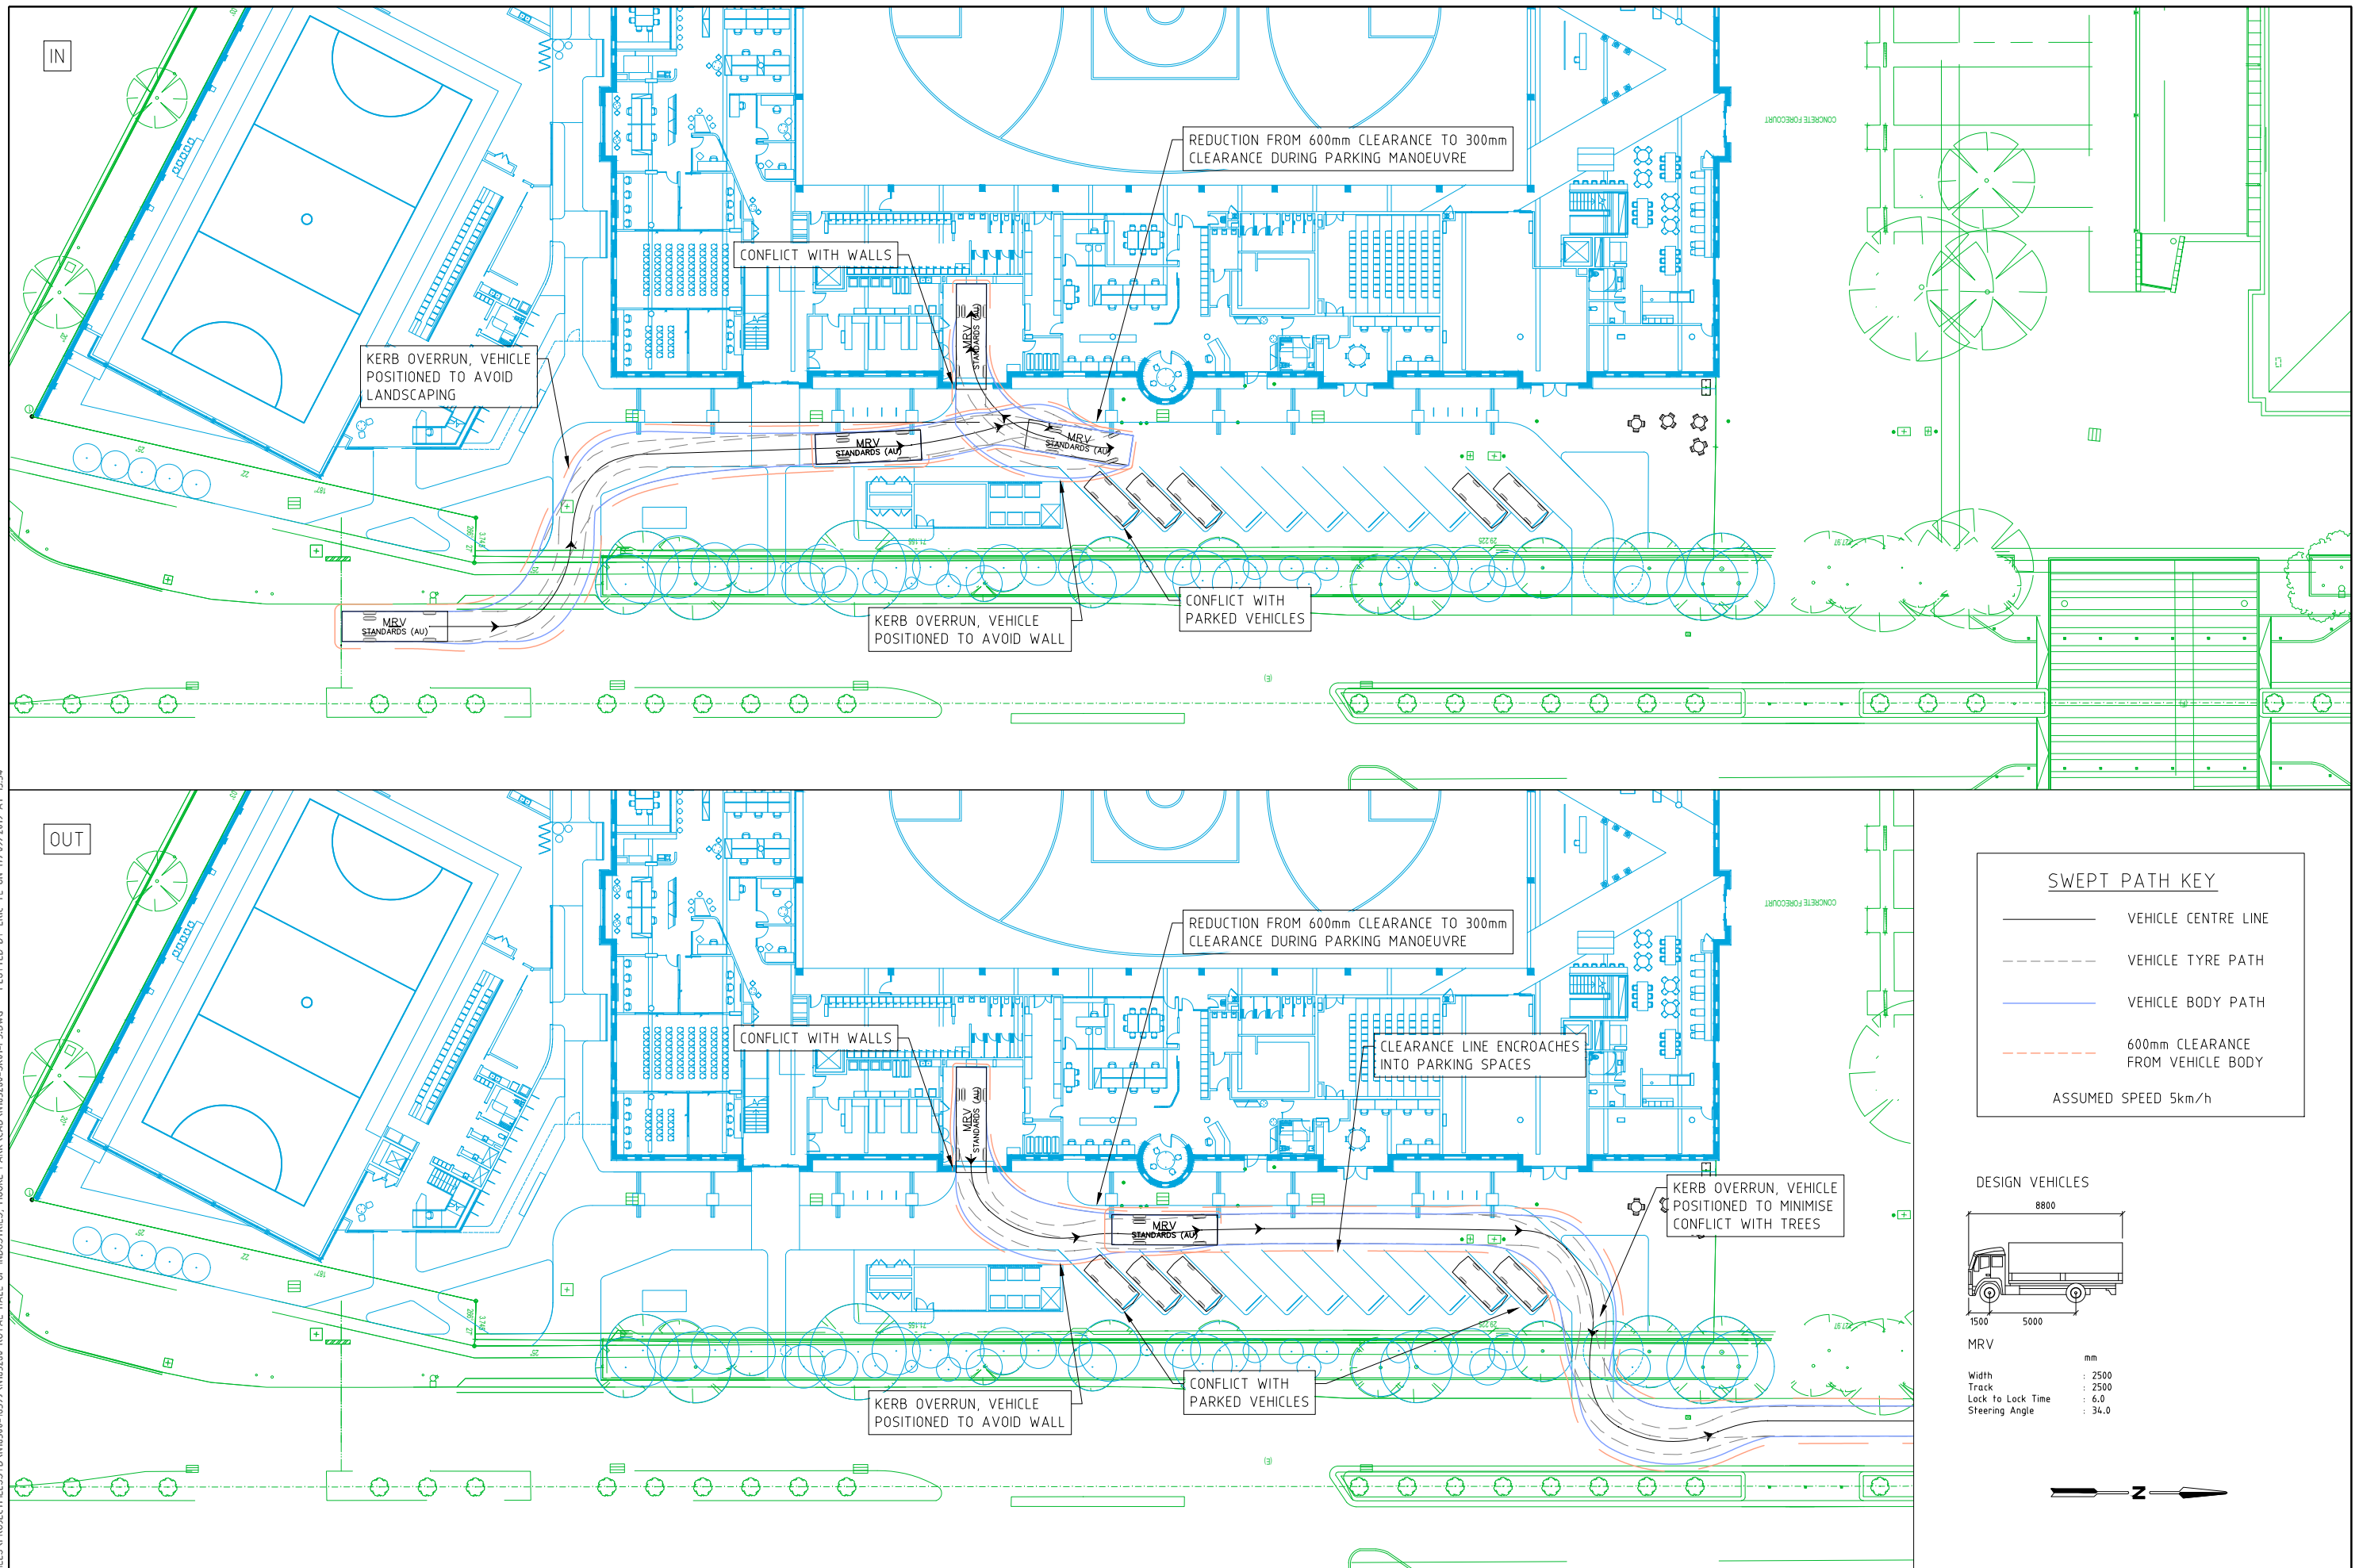

Melbourne 03 9851 9600  
Sydney 02 8448 1800  
Brisbane 07 3113 5000  
Adelaide 08 8334 3600  
Perth 08 6169 1000

**PRELIMINARY PLAN**  
FOR DISCUSSION PURPOSES ONLY  
SUBJECT TO CHANGE WITHOUT  
NOTIFICATION

**WARNING**  
BEWARE OF UNDERGROUND SERVICES  
THE LOCATIONS OF UNDERGROUND SERVICES ARE  
APPROXIMATE ONLY AND THEIR EXACT POSITION  
SHOULD BE PROVEN ON SITE. NO GUARANTEES  
GIVEN THAT ALL EXISTING SERVICES ARE SHOWN.

DESIGNED  
E.YE

APPROVED BY  
R.HAZELL

DESIGN CHECK  
R.HAZELL

DATE ISSUED  
17 SEPTEMBER 2019

SCALE  
A3 0 2.5 5 10 1:500

CAD FILE NO.  
N165280-SK01-P5.DWG

ROYAL HALL OF INDUSTRIES, MOORE PARK


SWEPT PATH ASSESSMENT

DRAWING NO. N165280-SK01

SHEET 01 OF 02

ISSUE P5

\\GTA.COM\AU\PROJECTFILES\PROJECTLESS\N16500-16599\N165280-ROyal Hall of Industries, Moore Park\CAD\N165280-SK01-P5.DWG PLOTTED BY ERIC YE ON 17/09/2019 AT 15:34

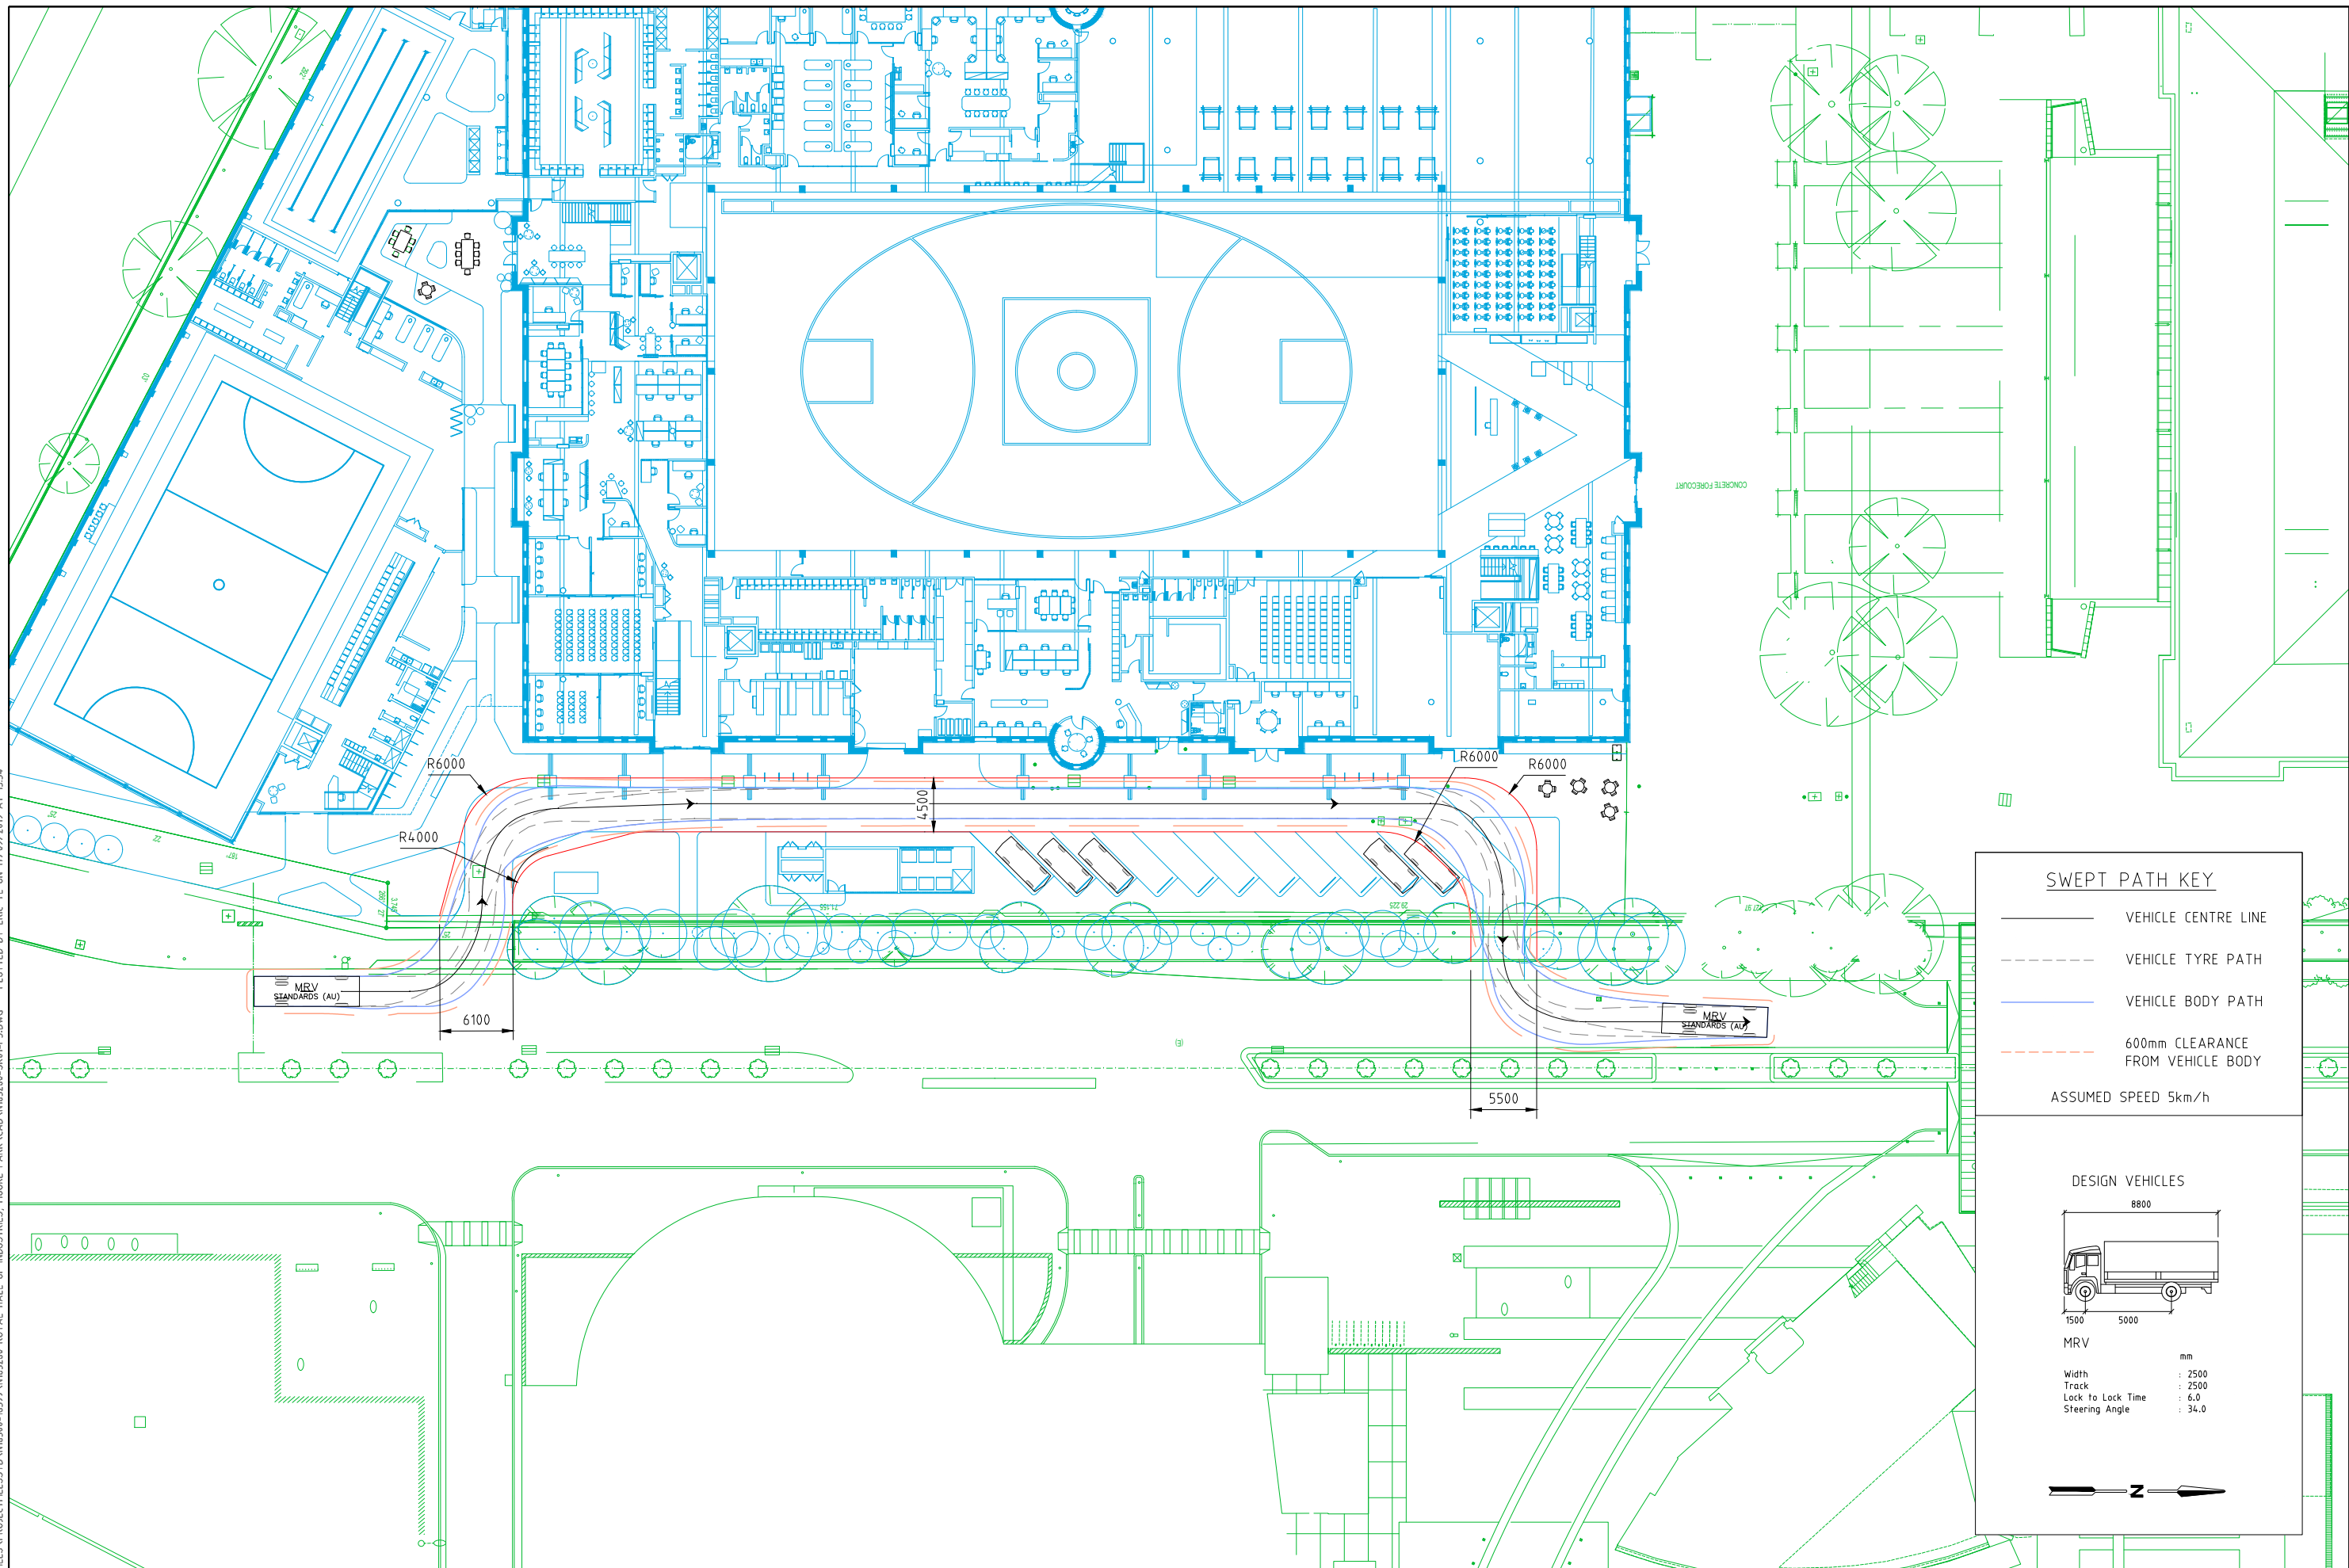


#### SWEPT PATH KEY

- VEHICLE CENTRE LINE
- - - VEHICLE TYRE PATH
- VEHICLE BODY PATH
- - - 600mm CLEARANCE FROM VEHICLE BODY


ASSUMED SPEED 5km/h

#### DESIGN VEHICLES

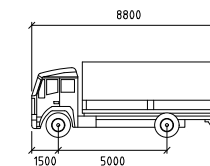

MRV

Width	2500
Track	2500
Lock to Lock Time	6.0
Steering Angle	34.0

 

Melbourne 03 9851 9600  
Sydney 02 8448 1800  
Brisbane 07 3113 5000  
Adelaide 08 8334 3600  
Perth 08 6169 1000

#### PRELIMINARY PLAN

FOR DISCUSSION PURPOSES ONLY  
SUBJECT TO CHANGE WITHOUT  
NOTIFICATION

#### WARNING

BEWARE OF UNDERGROUND SERVICES  
THE LOCATIONS OF UNDERGROUND SERVICES ARE  
APPROXIMATE ONLY AND THEIR EXACT POSITION  
SHOULD BE PROVEN ON SITE. NO GUARANTEE IS  
GIVEN THAT ALL EXISTING SERVICES ARE SHOWN.

DESIGNED  
E.YE

APPROVED BY  
R.HAZELL

DESIGN CHECK  
R.HAZELL

DATE ISSUED  
17 SEPTEMBER 2019

SCALE  
A3 0 2.5 5 10 1:500

CAD FILE NO.  
N165280-SK01-P5.DWG

ROYAL HALL OF INDUSTRIES, MOORE PARK

SWEPT PATH ASSESSMENT

DRAWING NO. N165280-SK01

SHEET 02 OF 02

ISSUE P5