


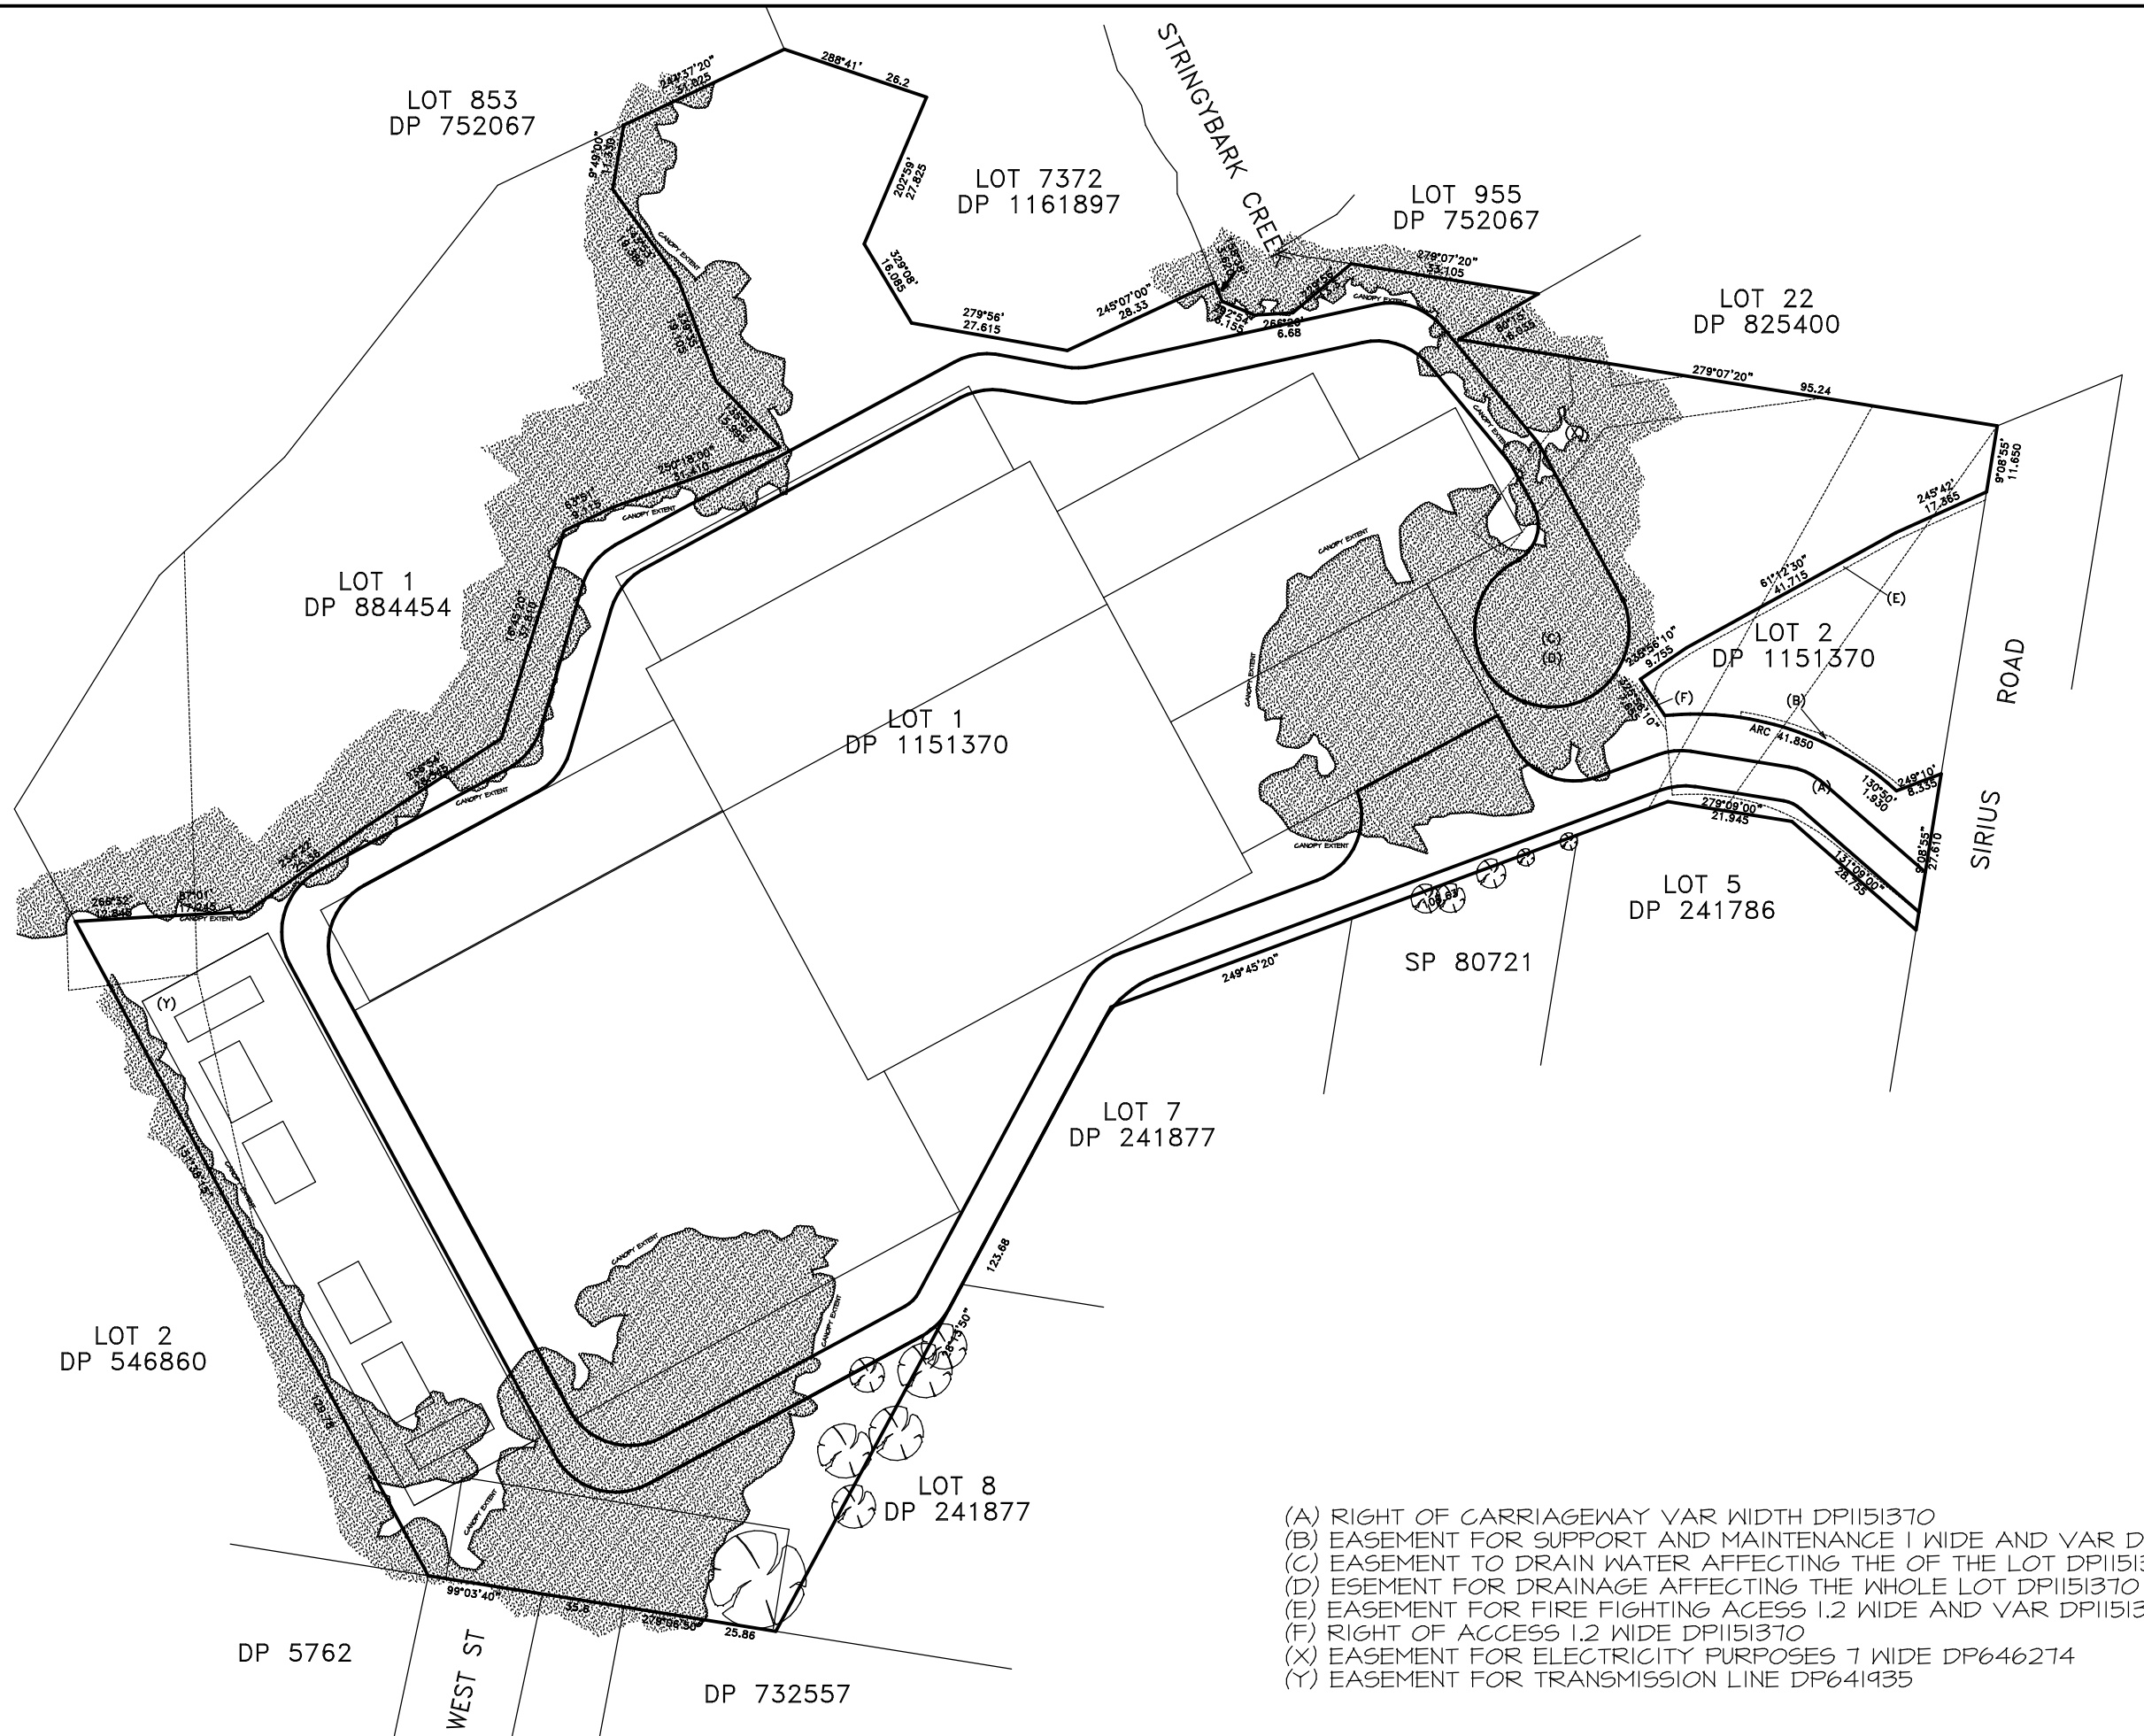

DRAWING STATUS

PROJECT:

**AIRTRUNK
1 SIRIUS ROAD
LANE COVE**

CLIENT:

A.W. EDWARDS PTY LTD

BUILDERS AND CONTRACTORS
131 SAILORS BAY ROAD
NORTHBRIDGE NSW 2063
Ph (02) 9958 1474 Fax (02) 9958 6208

S.P. SITE SETOUT PTY LTD



CONSTRUCTION SURVEYING
UNIT 36/9 HOYLE AVENUE
CASTLE HILL 2154
Mobile: 0411 315 379
Telephone: (02) 9654 3316
Facsimile: (02) 9659 3318
Email: stephen@spsite.com.au

SCALE

1:600 (AI)

DATE 15/11/2018

DATUM A.H.D

CADD FILE REF AWE/LANE_COVE

DWG No:

SP1121-007.PRO

PLAN:

SHOWING EXISTING TREE
CANOPY LINE OVER SITE

SHEET 1 OF 9