


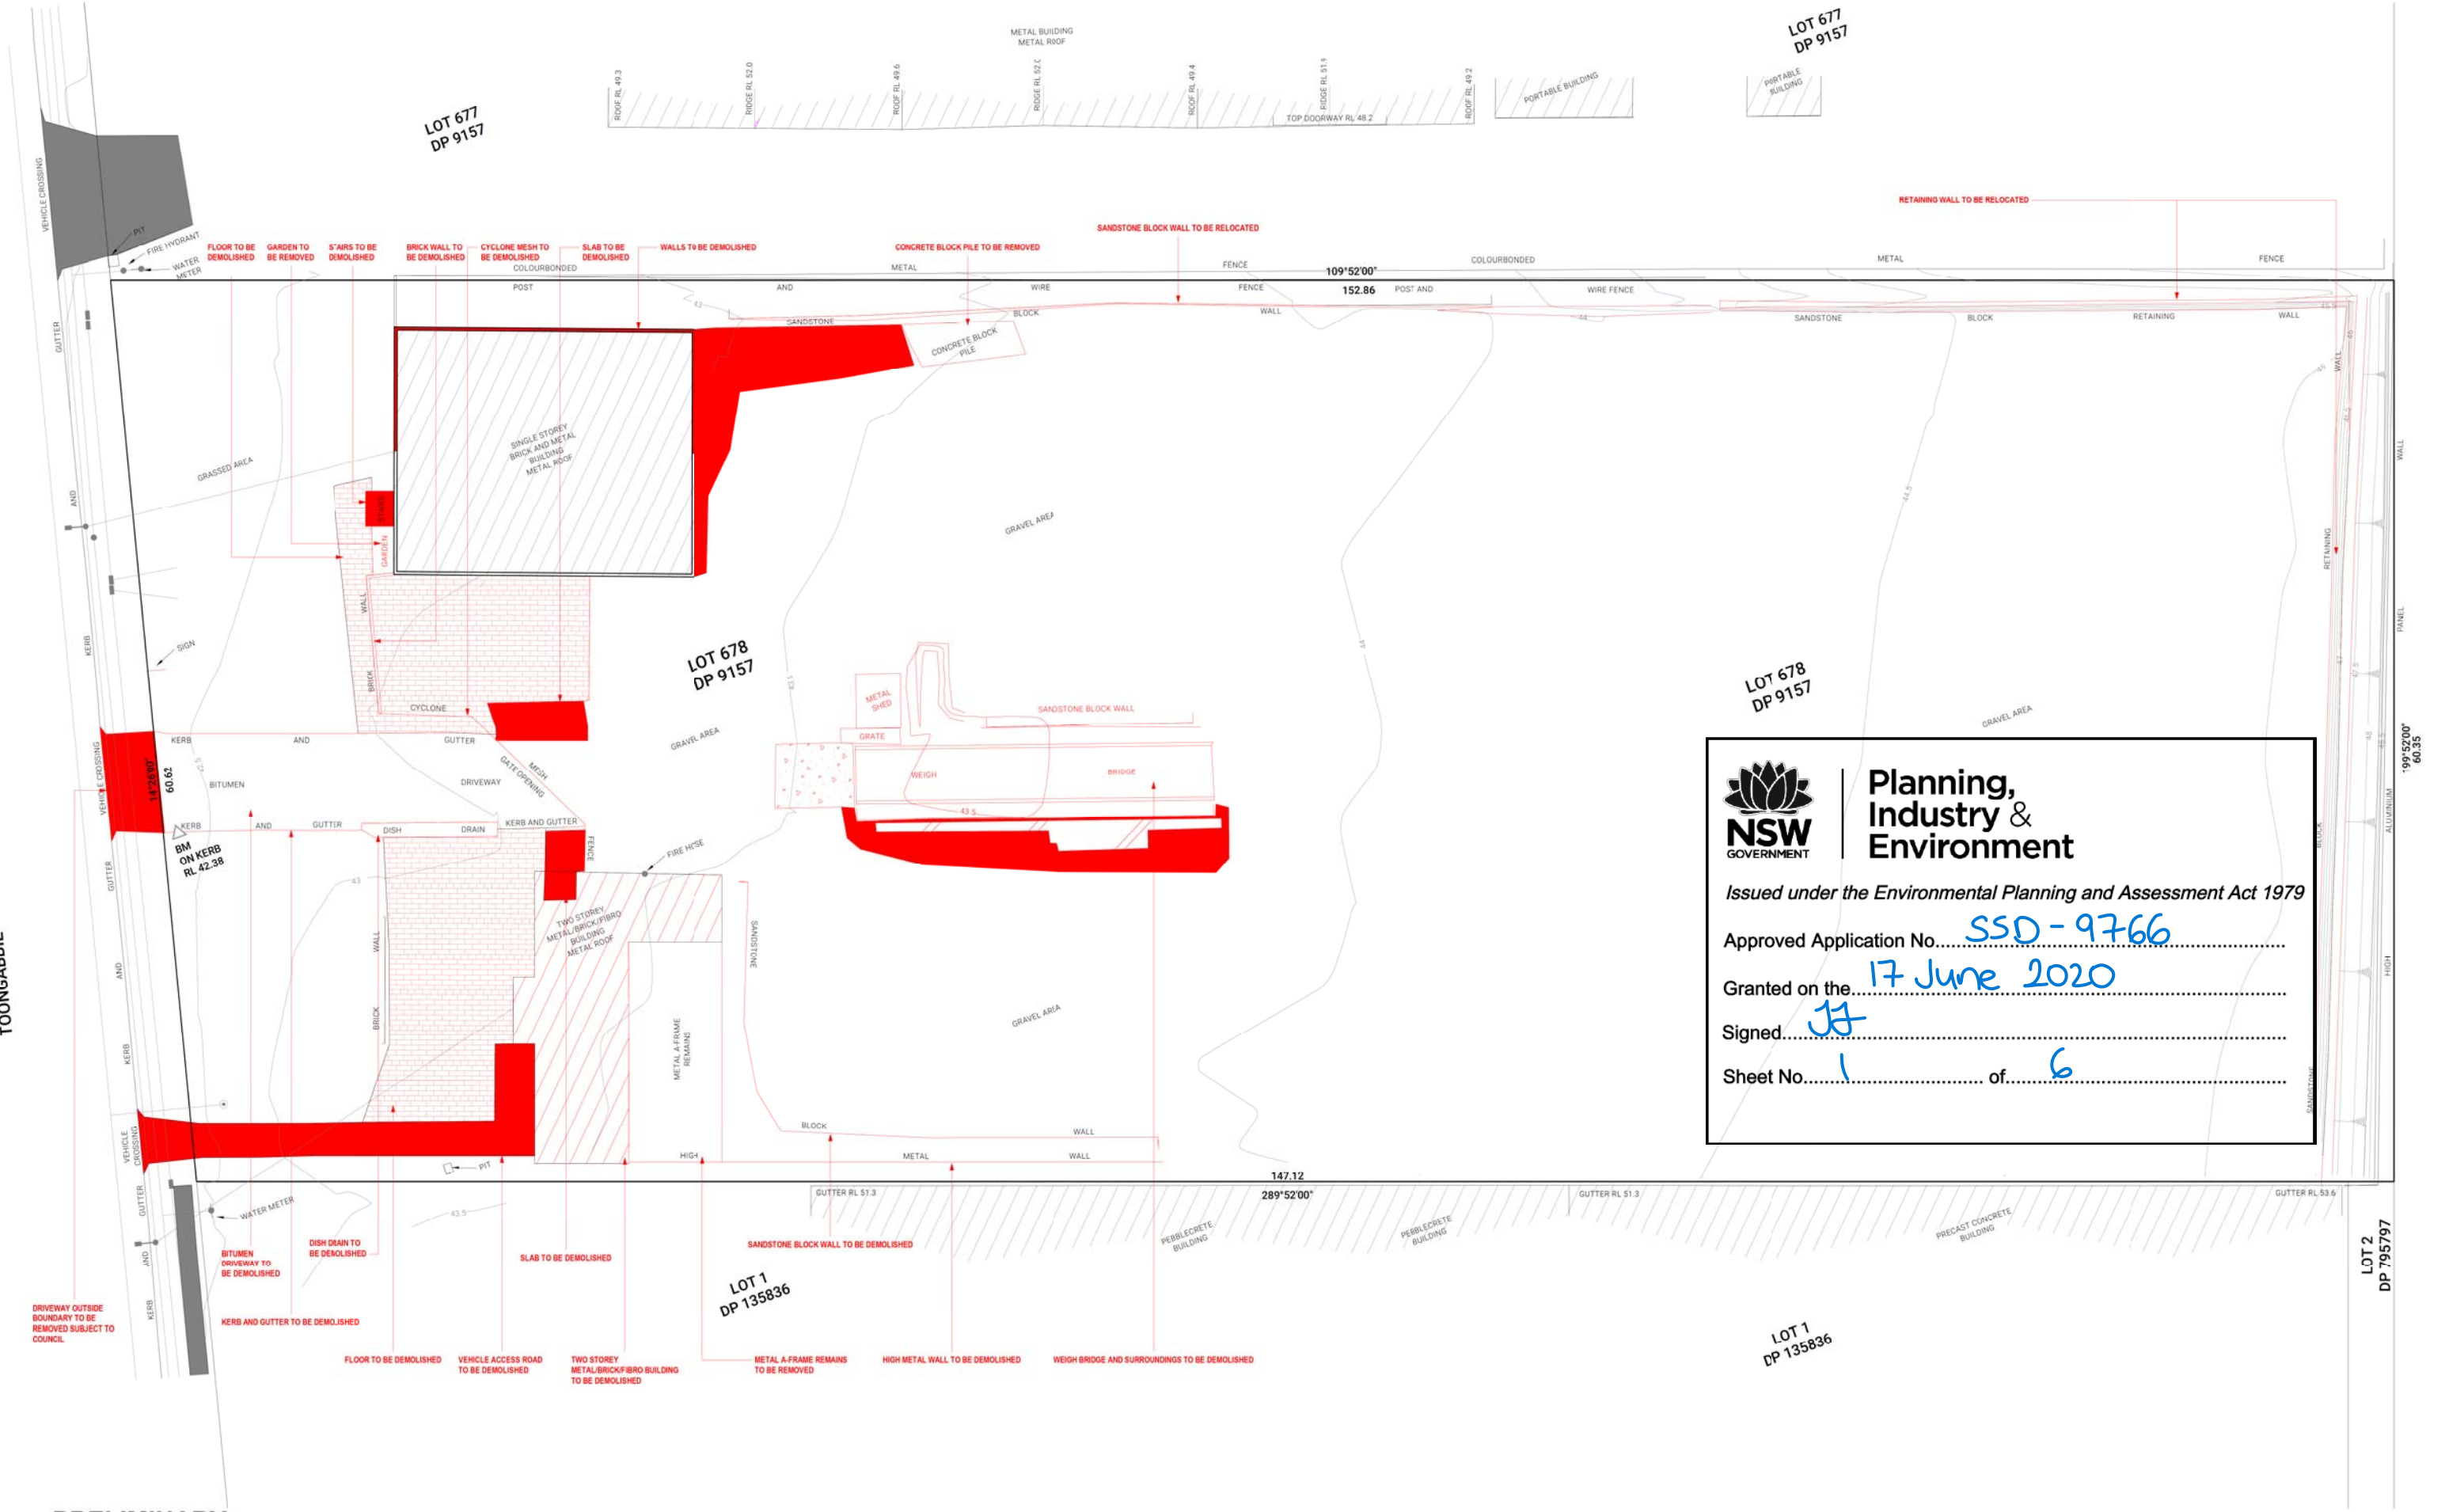



**Planning,
Industry &
Environment**

Issued under the Environmental Planning and Assessment Act 1979

Approved Application No.....**SSD - 9766**

Granted on the.....**17 June 2020**

Signed.....**JH**

Sheet No.....**1**..... of.....**6**

PRELIMINARY

Revisions	P1 19.03.19 FOR INFORMATION	JG
	P2 12.04.19 FOR INFORMATION	JG
	P3 25.07.19 FOR INFORMATION	JG
	P4 30.07.19 FOR INFORMATION	JG

Project **Toongabbie Road,
Girraween**
224-232 Toongabbie Road, Girraween, NSW,
2145

Drawing **Demolition Plan**

Project No **219034**

Date **19.03.19**

Author **JG**

Scale **@ A1 / 1 : 200**

Drawing No **SK00.03 P4**

rothelowman
Brisbane, Melbourne, Sydney
www.rothelowman.com.au



Planning, Industry & Environment

Issued under the Environmental Planning and Assessment Act 1979

Approved Application No. SSD-9766

Granted on the 17 June 2020

Signed SM

Sheet No. 2 of 6

LOT 1
DP 135836

Project/
**Toongabbie Road,
Girraween**

224-232 Toongabbie Road, Girraween, NSW,
2145

Drawing/
OSD Plan

Project No/
219034

Date/
02/25/20

Author/
SM

Scale: @ A1/
1 : 200

Drawing No./
SK00.04 P2

rothelowman

Brisbane, Melbourne, Sydney
www.rothelowman.com.au

PRELIMINARY

Revisions/
P1 25.02.20 FOR INFORMATION
20
P2 23.03.20 For Information
20

24/03/2020 12:52:05 PM


TOONGABBIE

LOT 677
DP 9157

LOT 677
DP 9157

LOT 2
DP 795797

LOT 1
DP 135836

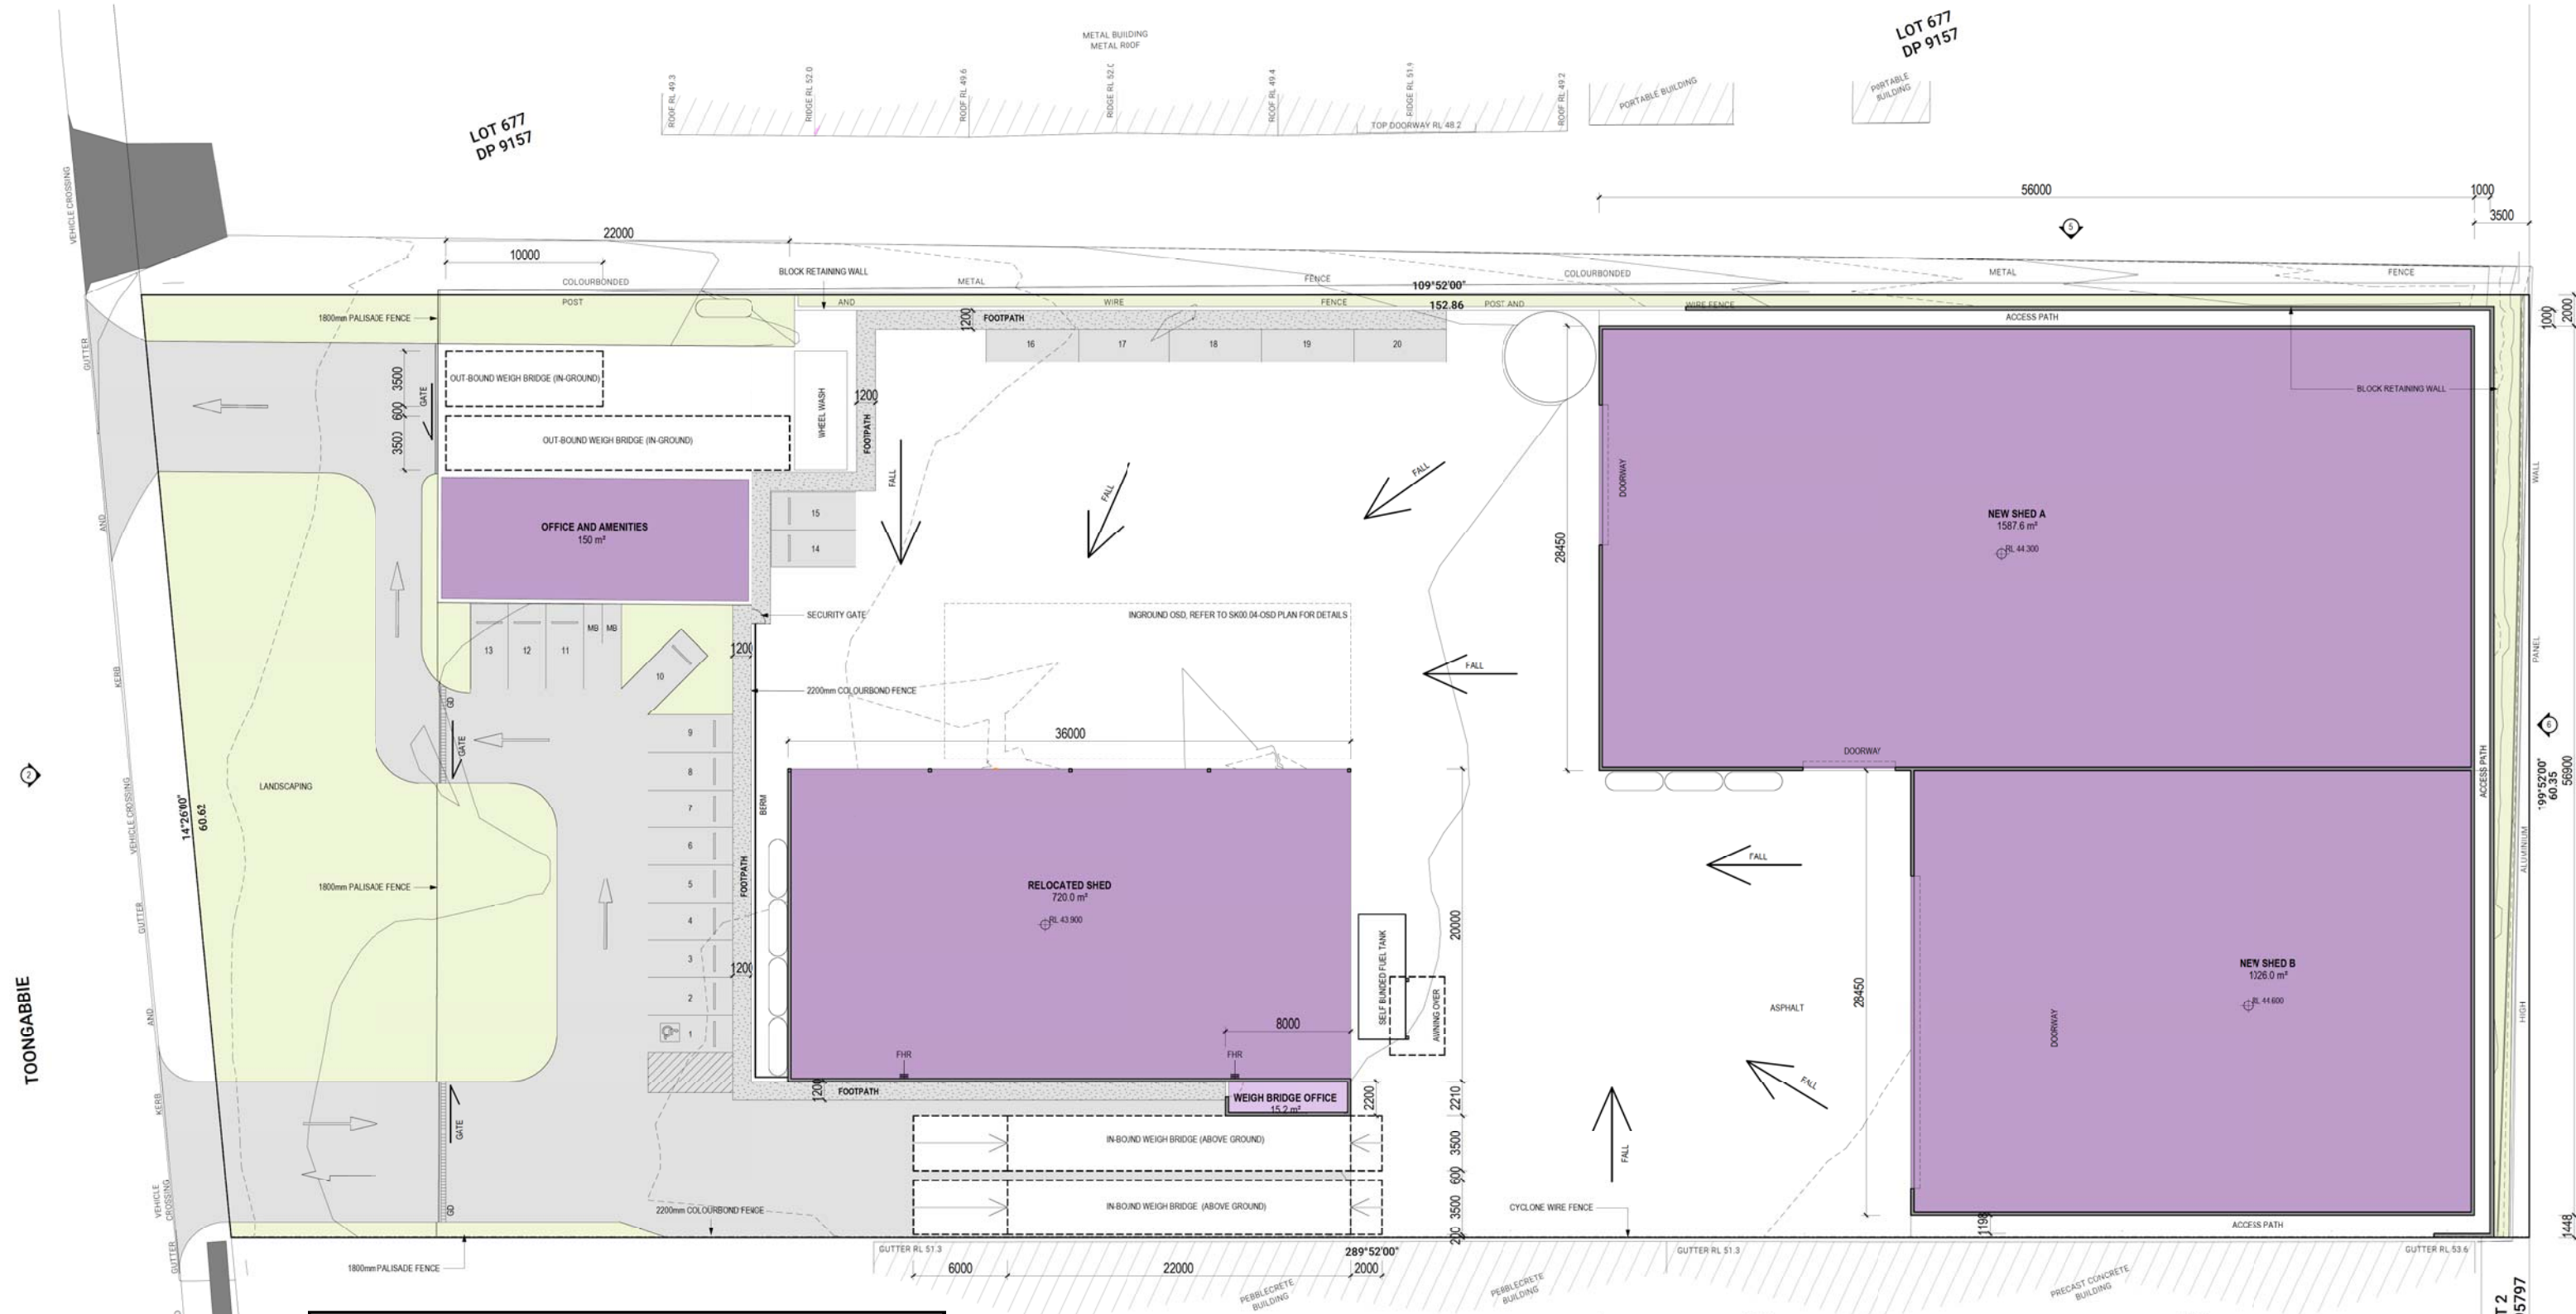



**Planning,
Industry &
Environment**

Issued under the Environmental Planning and Assessment Act 1979

Approved Application No. SSD-9766

Granted on the 17 June 2020

Signed JG

Sheet No. 3 of 6

LOT 1
DP 135836

PRELIMINARY

Revisions	P4	25.07.19	FOR INFORMATION
	P5	29.07.19	FOR INFORMATION
	P6	30.07.19	FOR INFORMATION
	P7	23.03.20	FOR INFORMATION
		20	

24/03/2020 12:52:07 PM



Planning,
Industry &
Environment

LOT 1
DP 135836

Issued under the Environmental Planning and Assessment Act 1979

Approved Application No. SSD-9766

Granted on the 17 June 2020

Signed [Signature]

Sheet No. 4 of 6

Project No. 219034 Date 18.03.19 Author JG Scale @ A1 / 1 : 200 Drawing No. SK01.02 P6

Toongabbie Road,
Girraween

224-232 Toongabbie Road, Girraween, NSW,
2145

Drawing No. SK01.02 P6

Project No. 219034

Date 18.03.19

Author JG

Scale @ A1 / 1 : 200

Drawing No. SK01.02 P6

rothelowman


Brisbane, Melbourne, Sydney
www.rothelowman.com.au

PRELIMINARY


Revisions
P3 12.04.19 FOR INFORMATION
P4 25.07.19 FOR INFORMATION
P5 30.07.19 FOR INFORMATION
P6 23.03.20 For Information
20

24/03/2020 12:52:08 PM

Disclaimer: Rothel Lowman Property Pty Ltd retains all common law, statutory law and other rights including copyright and intellectual property rights in respect of this document. The recipient indemnifies Rothel Lowman Property Pty Ltd, against all claims resulting from use of this document for any purpose other than its intended use, unauthorized changes or reuse of the document on other projects without the permission of Rothel Lowman Property Pty Ltd. Under no circumstance shall transfer of this document be deemed a sale or constitute a transfer of the license to use this document. ABN 76 005 783 997

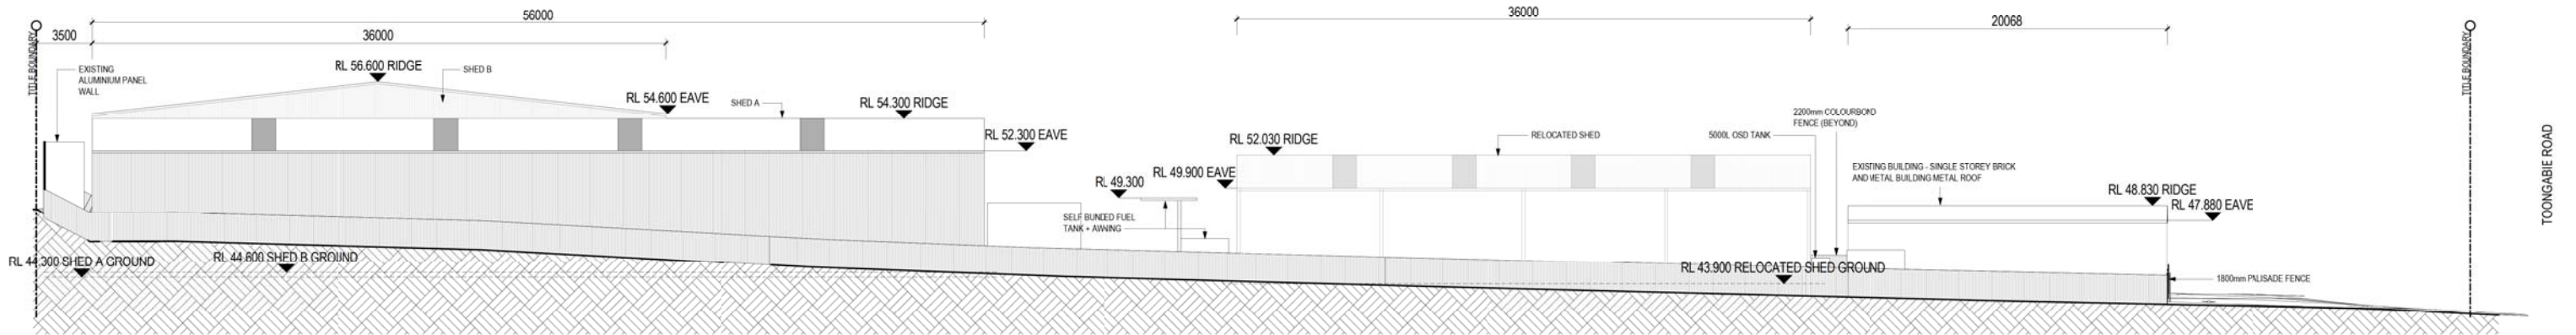

5 SITE ELEVATION - NORTHERN
SCALE 1 : 200

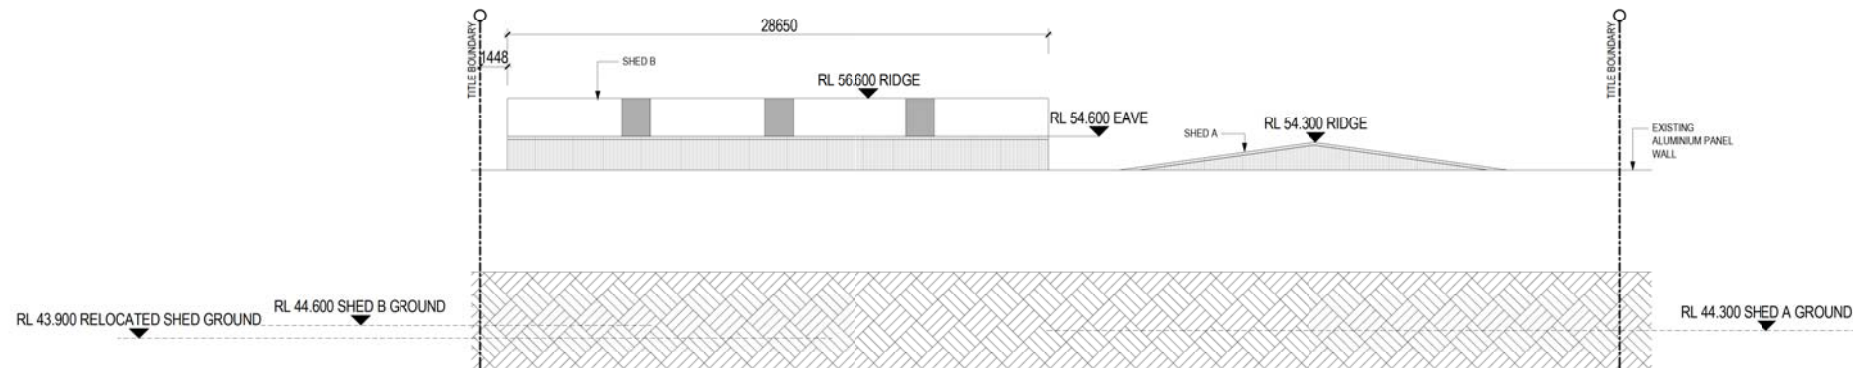

6 SITE ELEVATION - EASTERN
SCALE 1 : 200



Planning,
Industry &
Environment

Issued under the Environmental Planning and Assessment Act 1979

Approved Application No. SSD-9766

Granted on the 17 June 2020

Signed JH

Sheet No. 5 of 6

PRELIMINARY

Revisions
P1 12.04.19 FOR INFORMATION
P2 25.07.19 FOR INFORMATION
P3 30.07.19 FOR INFORMATION

JG
JG
JG

Project **Toongabbie Road,
Girraween**
224-232 Toongabbie Road, Girraween, NSW,
2145

Drawing **Site Elevations**

Project No **219034** Date **12.04.19**


Author **JG**

Scale @ A1 **1 : 200**


Drawing No. **SK02.10 P3**

rothelowman

Brisbane, Melbourne, Sydney
www.rothelowman.com.au

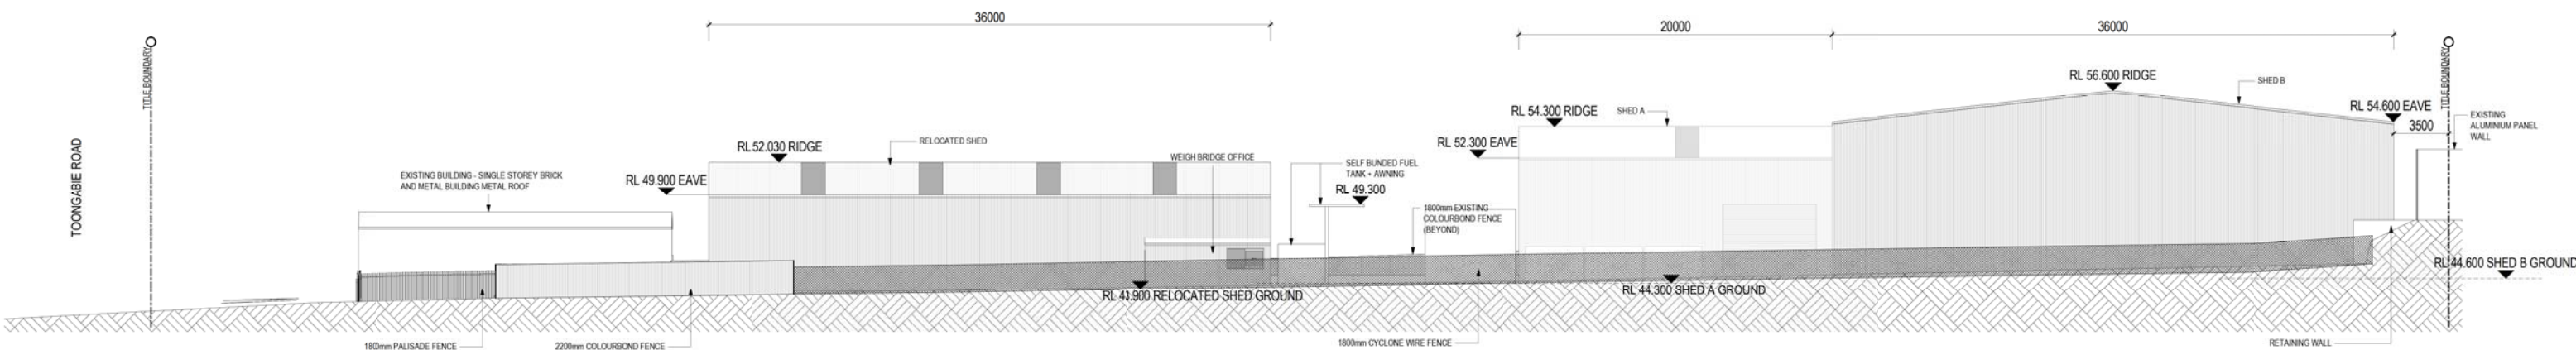

1 SITE ELEVATION - SOUTHERN
SCALE 1 : 200

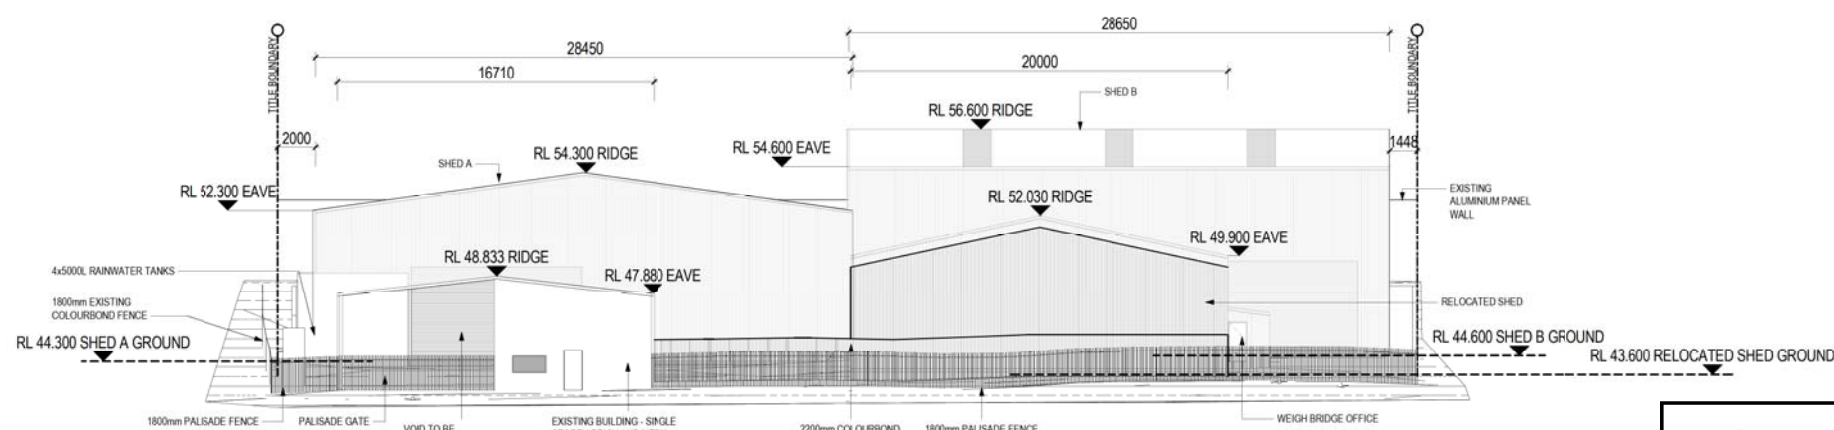

2 SITE ELEVATION - WESTERN
SCALE 1 : 200



Planning,
Industry &
Environment

Issued under the Environmental Planning and Assessment Act 1979

Approved Application No. SSD-9766

Granted on the 17 June 2020

Signed [Signature]

Sheet No. 6 of 6

PRELIMINARY

Revisions
P1 25.07.19 FOR INFORMATION
P2 30.07.19 FOR INFORMATION

JG
JG

Project
Toongabbie Road,
Girraween

224-232 Toongabbie Road, Girraween, NSW,
2145

Disclaimer: Rothel Lowman Property Pty Ltd retains all common law, statutory law and other rights including copyright and intellectual property rights in respect of this document. The recipient indemnifies Rothel Lowman Property Pty Ltd, against all claims resulting from use of this document for any purpose other than its intended use, unauthorized changes or reuse of the document on other projects without the permission of Rothel Lowman Property Pty Ltd. Under no circumstance shall transfer of this document be deemed a sale or constitute a transfer of the license to use this document. ABN 76 005 783 997

Drawing
Site Elevations

Project No
219034

Date
12.04.19

Author
JG

Scale @ A1
1 : 200

Drawing No
SK02.11 P2

rothelowman

Brisbane, Melbourne, Sydney
www.rothelowman.com.au