

NEW WESTERN SYDNEY UNIVERSITY BANKSTOWN CITY CAMPUS

LANDSCAPE ARCHITECTURAL WORKS

SEARs LANDSCAPE DOCUMENTATION



1 LOCATION PLAN (Source Nearmap.com)
NTS

DRAWING REGISTER

LA-00-001	COVER PAGE, LOCATION PLAN & DRAWING REGISTER
LA-00-002	LEGEND
LA-00-050	TREE REMOVAL PLAN
LA-00-100	GENERAL ARRANGEMENT PLAN - GROUND FLOOR
LA-00-200	MATERIALS, SURFACES & FIXTURES PLAN - GROUND FLOOR
LA-00-700	SECTIONS & ELEVATIONS - APPIAN WAY
LA-00-701	SECTIONS & ELEVATIONS - APPIAN WAY
LA-03-100	GENERAL ARRANGEMENT PLAN - LEVEL 3
LA-03-200	MATERIALS, SURFACES & FIXTURES PLAN - LEVEL 3
LA-03-700	SECTIONS & ELEVATIONS - SHEET 3
LA-04-100	GENERAL ARRANGEMENT PLAN - LEVEL 4
LA-07-100	GENERAL ARRANGEMENT PLAN - LEVEL 7
LA-07-700	SECTIONS & ELEVATIONS - LEVEL 4 & 7
LA-13-100	GENERAL ARRANGEMENT PLAN - LEVEL 13
LA-13-700	SECTIONS & ELEVATIONS - LEVEL 13
LA-16-100	GENERAL ARRANGEMENT PLAN - LEVEL 16
LA-16-700	SECTIONS & ELEVATIONS - LEVEL 16

NOTES

These drawings shall be read in conjunction with all relevant information (not limited to legends, schedules, specifications)

These drawings shall be read in conjunction with any Engineers, Architects or other consultant information. (not limited to drawings, legends, schedules, specifications)

Check all dimensions and site conditions prior to commencement of any work and the procurement of any services, materials, fittings, fabrication or equipment.

Do not scale drawings – refer to figured drawings only. Any discrepancies shall immediately be referred to the Landscape Architect for clarification.

All drawings shall not be reproduced or distributed without prior permission of the Landscape Architect.



DATE	REV	AMENDMENTS
6/21/19	1	DRAFT SEARs
6/24/19	2	SEARs DOCUMENTATION
19/8/19	3	SEARs DOCUMENTATION REV 2

CONSULTANTS

LYONS

LYONS ARCHITECTURE
Level 3, 246 Bourke Street
Melbourne, Victoria 3000
Phone: +61 3 9600 2818
Fax: + 61 3 9600 2819
lyons@lyonsarch.com.au

ASPECT Studios™

ASPECT Studios Pty Ltd
Level 4, 160 Queen Street
Melbourne VIC 3000
Australia
T 03 9417 6844
F 03 9417 6855
www.aspect-studios.com
aspectmelbourne@aspect-studios.com
ABN 11 120 219 561

MELBOURNE

CLIENT

Western Sydney University

PROJECT

New Western Sydney University
Bankstown City Campus

DRAWING

Cover Page, Location Plan & Drawing
Register

DRAWN	CHECKED	SCALE A1 SCALE A3
DB	TS	1:500 1:1000

STATUS

PRELIMINARY
NOT FOR CONSTRUCTION

DRAWING NO. REVISION

M18056 LA-00-001 3

LEGEND - GROUND FLOOR

GENERAL EXTENTS

- EXTENT OF WORKS
- SITE BOUNDARY

PAVEMENTS & SURFACES

CODE

- PV-01

BANKSTWON STANDARD PAVING
- PV-02A

PEDESTRIAN GRADE
- PV-02B

VEHICULAR GRADE
- PV-03

PLAIN INSITU CONCRETE PAVING
- PV-04

STANDARD PAVER ON PODIUM
- PV-05A

FEATURE PAVER PODIUM | TYPE 01
- PV-05B

FEAUTRE PAVER PODIUM | TYPE 02
- PV-06

SUPER-GRAPHIC LINE MARKING
- PV-07

GRAVEL
- SF-01

TIMBER DECK ON PODIUM
- TC-01

TACTILE INDICATORS DIRECTIONAL | TYPE 01

LANDSCAPE DRAINAGE

CODE

- LD-01

FEATURE TRENCH GRATE

WALL, EDGES & KERBS

CODE

- LW-01

RENDERED CONCRETE BLOCK WALLS
- LE-01

BANKSTOWN STANDARD KERB + CHANNEL

FURNITURE & FIXTURES

CODE

- LF-01

TIMBER TOP BENCH SEAT
- LF-02

TIMBER TOP GARDEN SEAT
- LF-04A

LARGE TABLE
- LF-04B

MEDIUM TABLE
- LF-04C

SQUARE TABLE
- LF-05

BENCH SEAT
- LF-06

HIGH BENCH TABLE
- LF-07

HIGH BENCH SEAT
- LF-08

LOW TIMBER CLAD SEATING
- LF-09

TABLE TENNIS TABE
- LF-10

BIKE HOOP
- LF-11

LITTER & RECYCLING BIN
- LF-12

BOLLARD FIXED
- LF-13

VERTICAL TENSION WIRE
- LF-14

TREE GRATE

SOFTSCAPE & PLANTING

CODE

- TR-01

TREE ON GROUND
- TR-02

TREE ON PODIUM
- TREE PROTECTION ZONE (TPZ)
- SF-02

HYDROSEED TURF
- GB-01

GARDEN BED | AMENITY PLANTING ON GROUND
- GB-02

GARDEN BED | AMENITY PLANTING SHADE TOLERANT
- GB-03

GARDEN BED | AMENITY PLANTING PODIUM
- GB-04

GARDEN BED | GREEN EDGE
- GB-05

GARDEN BED | INDIGENOUS SPECIES
- GB-06

GARDEN BED | VEGGIE GARDEN
- GB-07

GARDEN BED | LIGHT WEIGHT GREEN ROOF
- GB-08

GARDEN BED | VERTICAL GREEN

NOTES

These drawings shall be read in conjunction with all relevant information (not limited to legends, schedules, specifications)

These drawings shall be read in conjunction with any Engineers, Architects or other consultant information. (not limited to drawings, legends, schedules, specifications)

Check all dimensions and site conditions prior to commencement of any work and the procurement of any services, materials, fittings, fabrication or equipment.

Do not scale drawings – refer to figured drawings only. Any discrepancies shall immediately be referred to the Landscape Architect for clarification.

All drawings shall not be reproduced or distributed without prior permission of the Landscape Architect.

WARNING



Services shown on this drawing are approximate only. The exact location is to be confirmed on site by contractor prior to commencement of work.

DATE	REV	AMENDMENTS
6/21/19	1	DRAFT SEARs ISSUE
6/24/19	2	SEARs DOCUMENTATION
19/8/19	3	SEARs DOCUMENTATION REV 2

CONSULTANTS



LYONS ARCHITECTURE
Level 3, 246 Bourke Street
Melbourne, Victoria 3000
Phone: +61 3 9600 2818
Fax: + 61 3 9600 2819
lyons@lyonsarch.com.au

ASPECT Studios™

ASPECT Studios Pty Ltd
Level 4, 160 Queen Street
Melbourne VIC 3000
Australia
T 03 9417 6844
F 03 9417 6855
www.aspect-studios.com
aspectmelbourne@aspect-studios.com
ABN 11 120 219 561

MELBOURNE

CLIENT

Western Sydney University

PROJECT

New Western Sydney University
Bankstown City Campus

DRAWING

Legend

DRAWN	CHECKED	SCALE A1 SCALE A3
DB	TS	1:200 1:400

STATUS

PRELIMINARY
NOT FOR CONSTRUCTION

DRAWING NO.	REVISION
-------------	----------

M18056 LA-00-002

3



NOTES

These drawings shall be read in conjunction with all relevant information (not limited to legends, schedules, specifications)

These drawings shall be read in conjunction with any Engineers, Architects or other consultant information. (not limited to drawings, legends, schedules, specifications)

Check all dimensions and site conditions prior to commencement of any work and the procurement of any services, materials, fittings, fabrication or equipment.

Do not scale drawings – refer to figured drawings only. Any discrepancies shall immediately be referred to the Landscape Architect for clarification.

All drawings shall not be reproduced or distributed without prior permission of the Landscape Architect.



DATE	REV	AMENDMENTS
19/8/19	1	EARLY WORKS DA

CONSULTANTS

LYONS ARCHITECTURE
Level 3, 246 Bourke Street
Melbourne, Victoria 3000
Phone: +61 3 9600 2818
Fax: +61 3 9600 2819
lyons@lyonsarch.com.au

Notes:
Refer to the Arborist Report for existing tree information - Eco Logical Australia - 2019 Arborist Report – Western Sydney University – Bankstown Campus Redevelopment. Prepared for Archerfield Partners

ASPECT Studios™
ASPECT Studios Pty Ltd
Level 4, 160 Queen Street
Melbourne VIC 3000
Australia
T 03 9417 6844
F 03 9417 6855
www.aspect-studios.com
aspectmelbourne@aspect-studios.com
ABN 11 120 219 561

CLIENT
Western Sydney University

PROJECT
New Western Sydney University
Bankstown City Campus


DRAWING
Tree Removal Plan

DRAWN	CHECKED	SCALE A1 SCALE A3
BF	TS	1:200 1:400
STATUS		

PRELIMINARY
NOT FOR CONSTRUCTION

DRAWING NO.
M18056 LA-00-050

REVISION
1

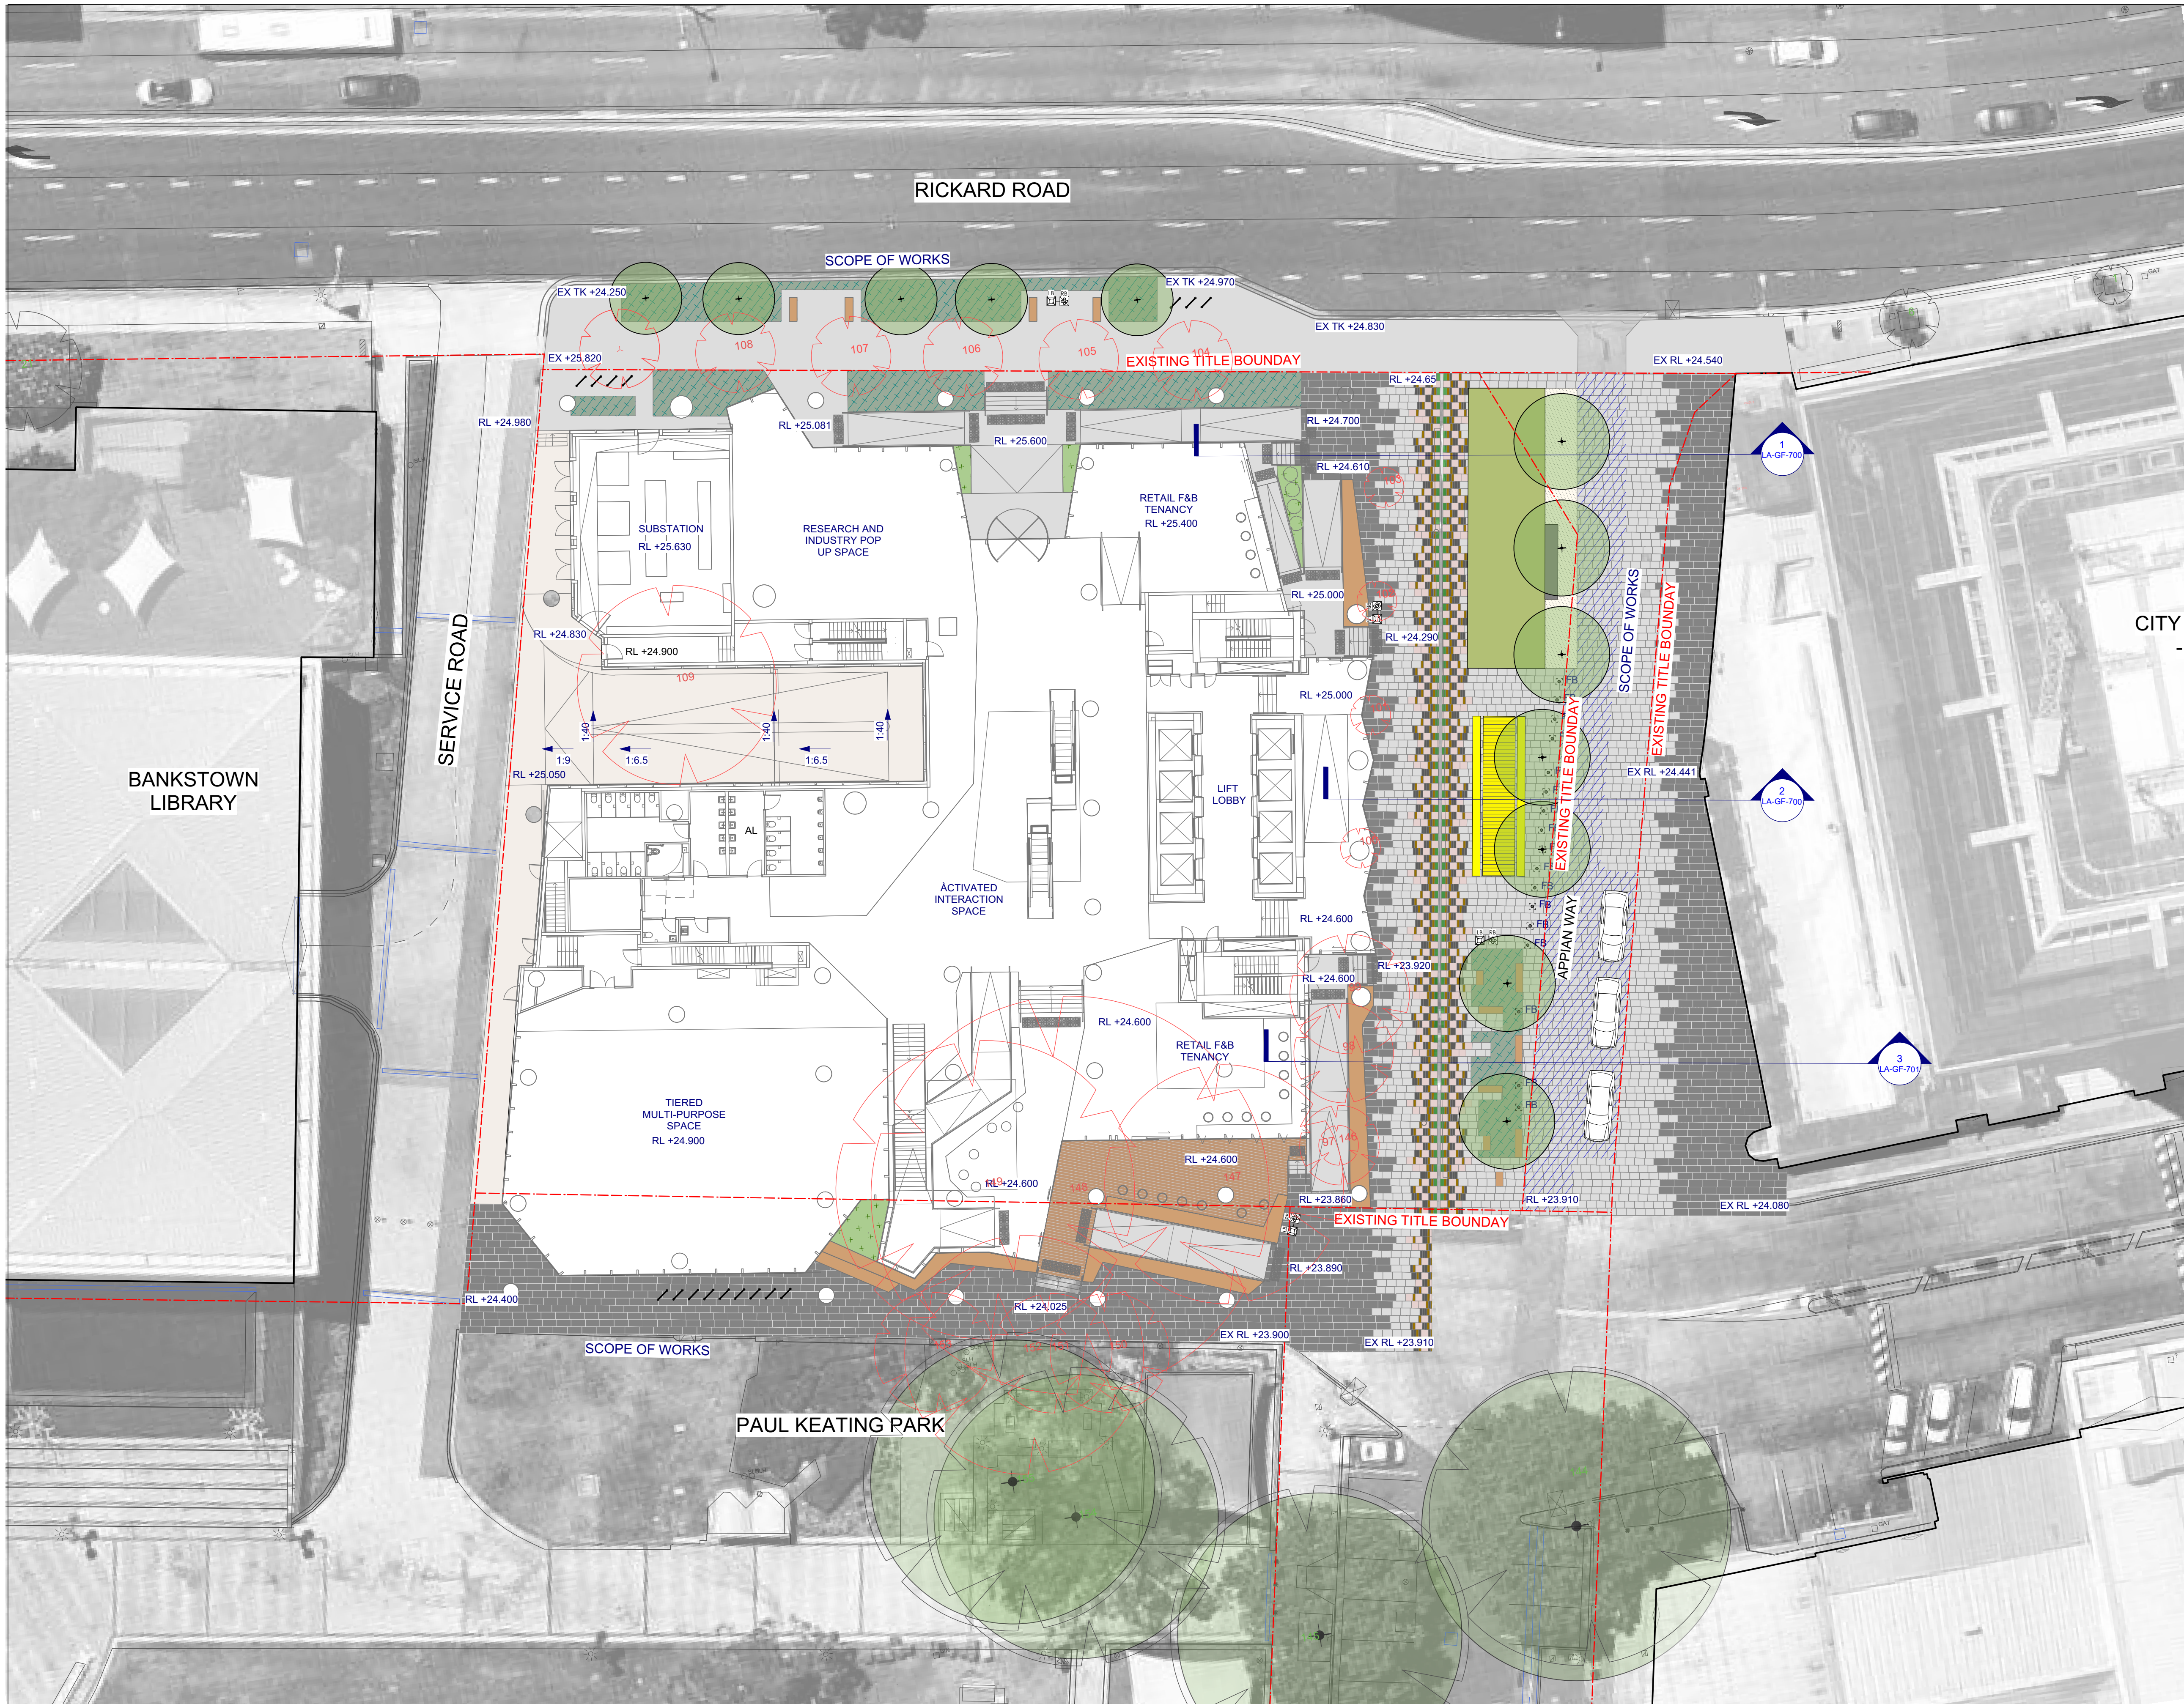

1 GENERAL ARRANGEMENT PLAN - GROUND FLOOR (Source Nearmap.com)
SCALE: 1:200

NOTES

These drawings shall be read in conjunction with all relevant information (not limited to legends, schedules, specifications)

These drawings shall be read in conjunction with any Engineers, Architects or other consultant information. (not limited to drawings, legends, schedules, specifications)

Check all dimensions and site conditions prior to commencement of any work and the procurement of any services, materials, fittings, fabrication or equipment.

Do not scale drawings - refer to figured drawings only. Any discrepancies shall immediately be referred to the Landscape Architect for clarification.

All drawings shall not be reproduced or distributed without prior permission of the Landscape Architect.



DATE	REV	AMENDMENTS
6/21/19	1	DRAFT SEARs ISSUE
6/24/19	2	SEARs DOCUMENTATION
19/8/19	3	SEARs DOCUMENTATION REV 2

CONSULTANTS

LYONS

LYONS ARCHITECTURE
Level 3, 246 Bourke Street
Melbourne, Victoria 3000
Phone: +61 3 9600 2818
Fax: +61 3 9600 2819
lyons@lyonsarch.com.au

ASPECT Studios™

ASPECT Studios Pty Ltd
Level 4, 160 Queen Street
Melbourne VIC 3000
Australia
T 03 9417 6844
F 03 9417 6855
www.aspect-studios.com
aspectmelbourne@aspect-studios.com
ABN 11 120 219 561

MELBOURNE

CLIENT

Western Sydney University

PROJECT

**New Western Sydney University
Bankstown City Campus**

DRAWING


**General Arrangement Plan - Ground
Floor**

DRAWN	CHECKED	SCALE A1 SCALE A3
DB	TS	1:200 1:400

STATUS

PRELIMINARY
NOT FOR CONSTRUCTION

DRAWING NO. **M18056 LA-00-100** REVISION **3**

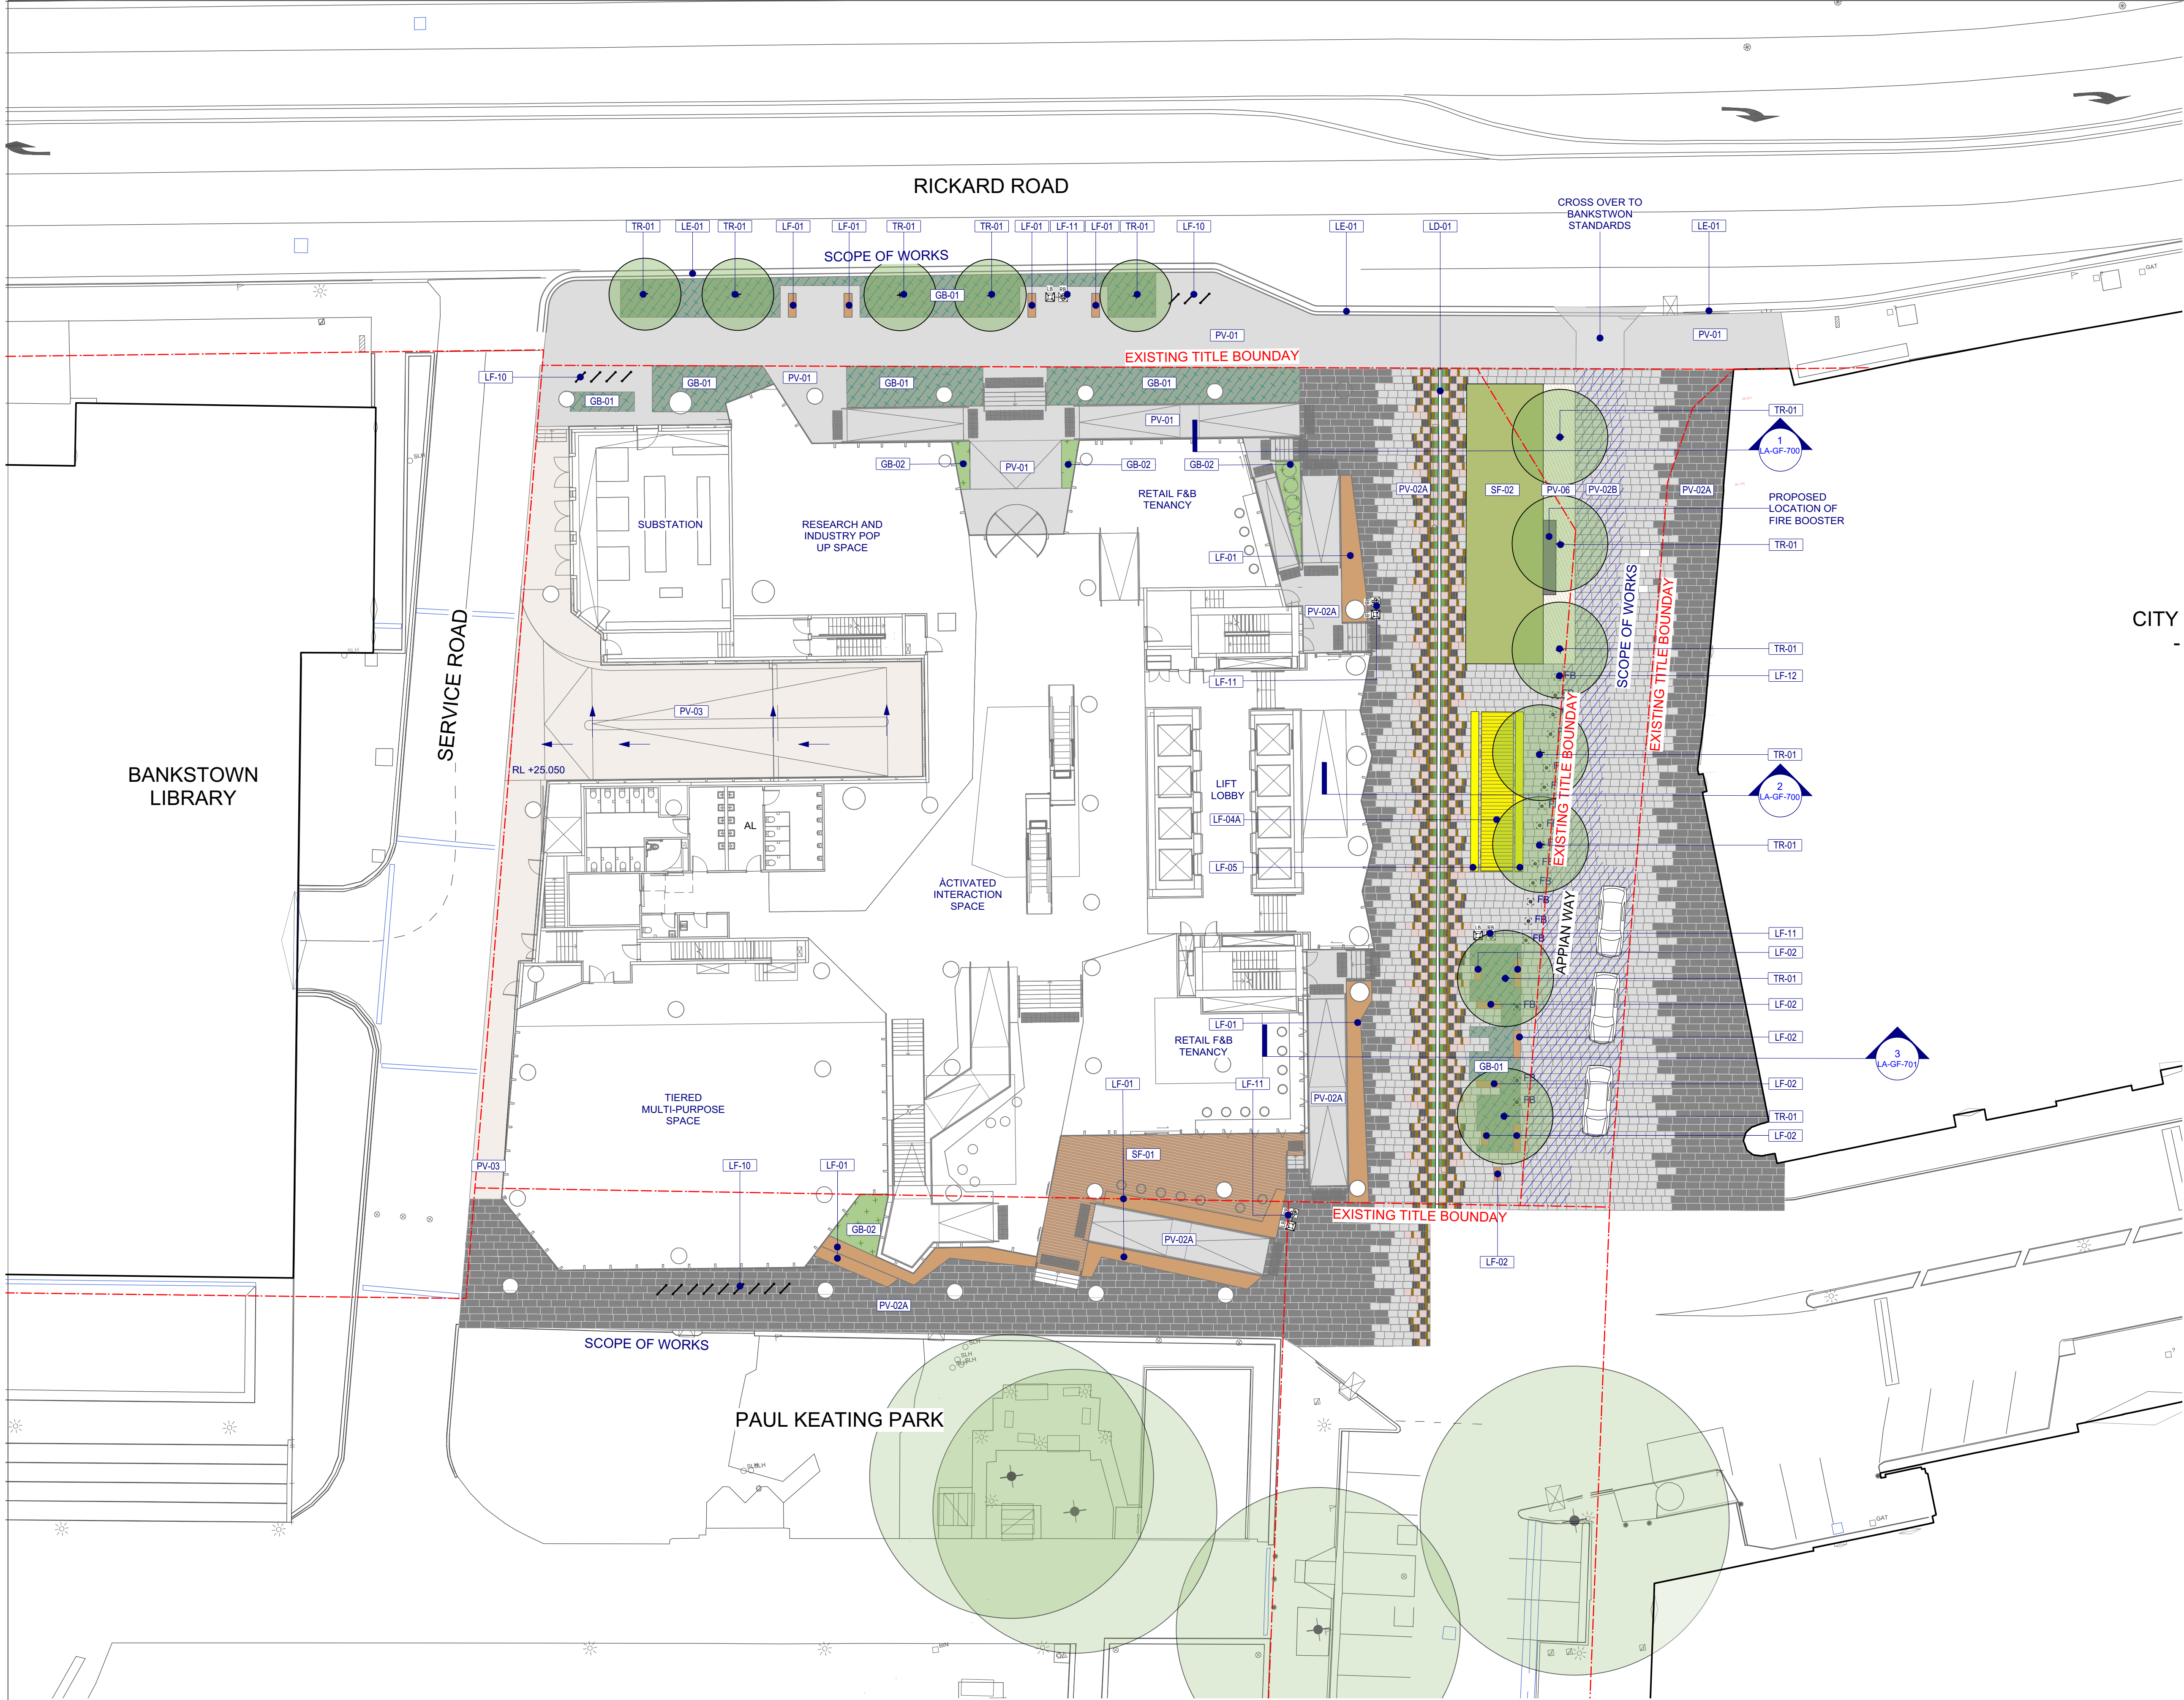

NOTES

These drawings shall be read in conjunction with all relevant information (not limited to legends, schedules, specifications)

These drawings shall be read in conjunction with any Engineers, Architects or other consultant information. (not limited to drawings, legends, schedules, specifications)

Check all dimensions and site conditions prior to commencement of any work and the procurement of any services, materials, fittings, fabrication or equipment.

Do not scale drawings – refer to figured drawings only. Any discrepancies shall immediately be referred to the Landscape Architect for clarification.

All drawings shall not be reproduced or distributed without prior permission of the Landscape Architect.



DATE	REV	AMENDMENTS
6/21/19	1	DRAFT SEARs ISSUE
6/24/19	2	SEARs DOCUMENTATION
19/8/19	3	SEARs DOCUMENTATION REV 2

CONSULTANTS

LYONS

LYONS ARCHITECTURE
Level 3, 246 Bourke Street
Melbourne, Victoria 3000
Phone: +61 3 9600 2818
Fax: +61 3 9600 2819
lyons@lyonsarch.com.au

ASPECT Studios™

ASPECT Studios Pty Ltd
Level 4, 160 Queen Street
Melbourne VIC 3000
Australia
T 03 9417 6844
F 03 9417 6855
www.aspect-studios.com
aspectmelbourne@aspect-studios.com
ABN 11 120 219 561

CLIENT

Western Sydney University

PROJECT

New Western Sydney University
Bankstown City Campus

DRAWING

Materials, Surfaces & Fixtures -
Ground Floor

DRAWN	CHECKED	SCALE A1 SCALE A3
DB	TS	1:200 1:400


STATUS

PRELIMINARY
NOT FOR CONSTRUCTION


DRAWING NO. M18056 LA-00-200

REVISION

3

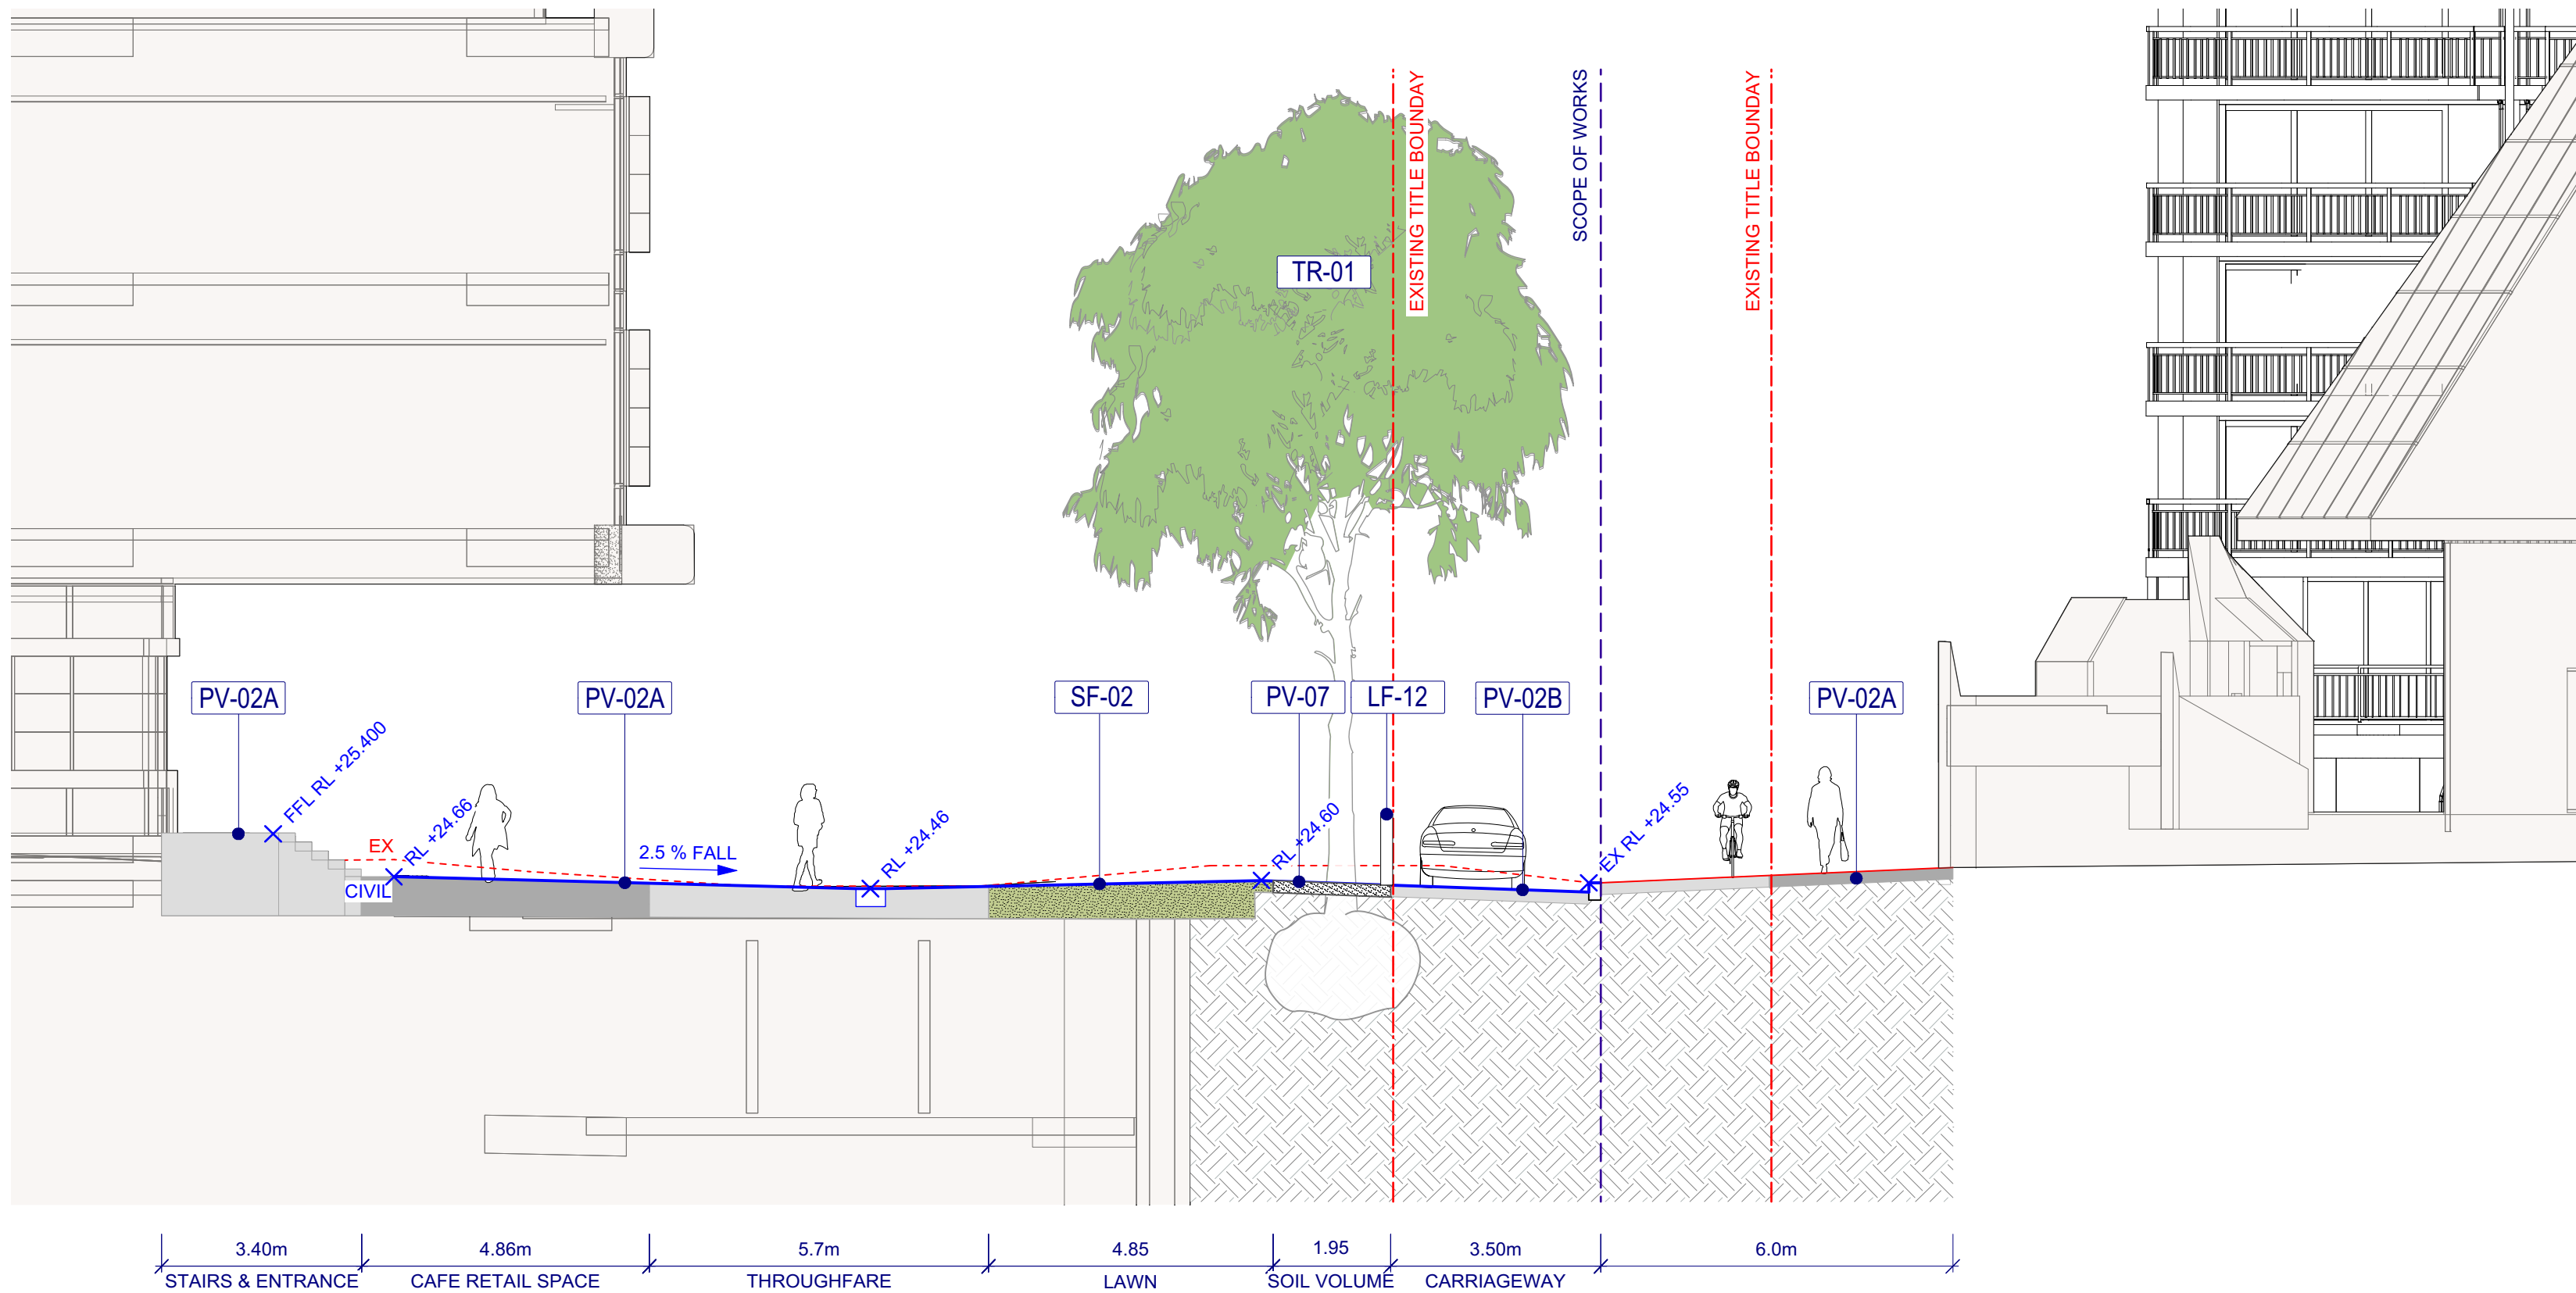

1 SECTION A-A - GROUND FLOOR
SCALE: 1:100

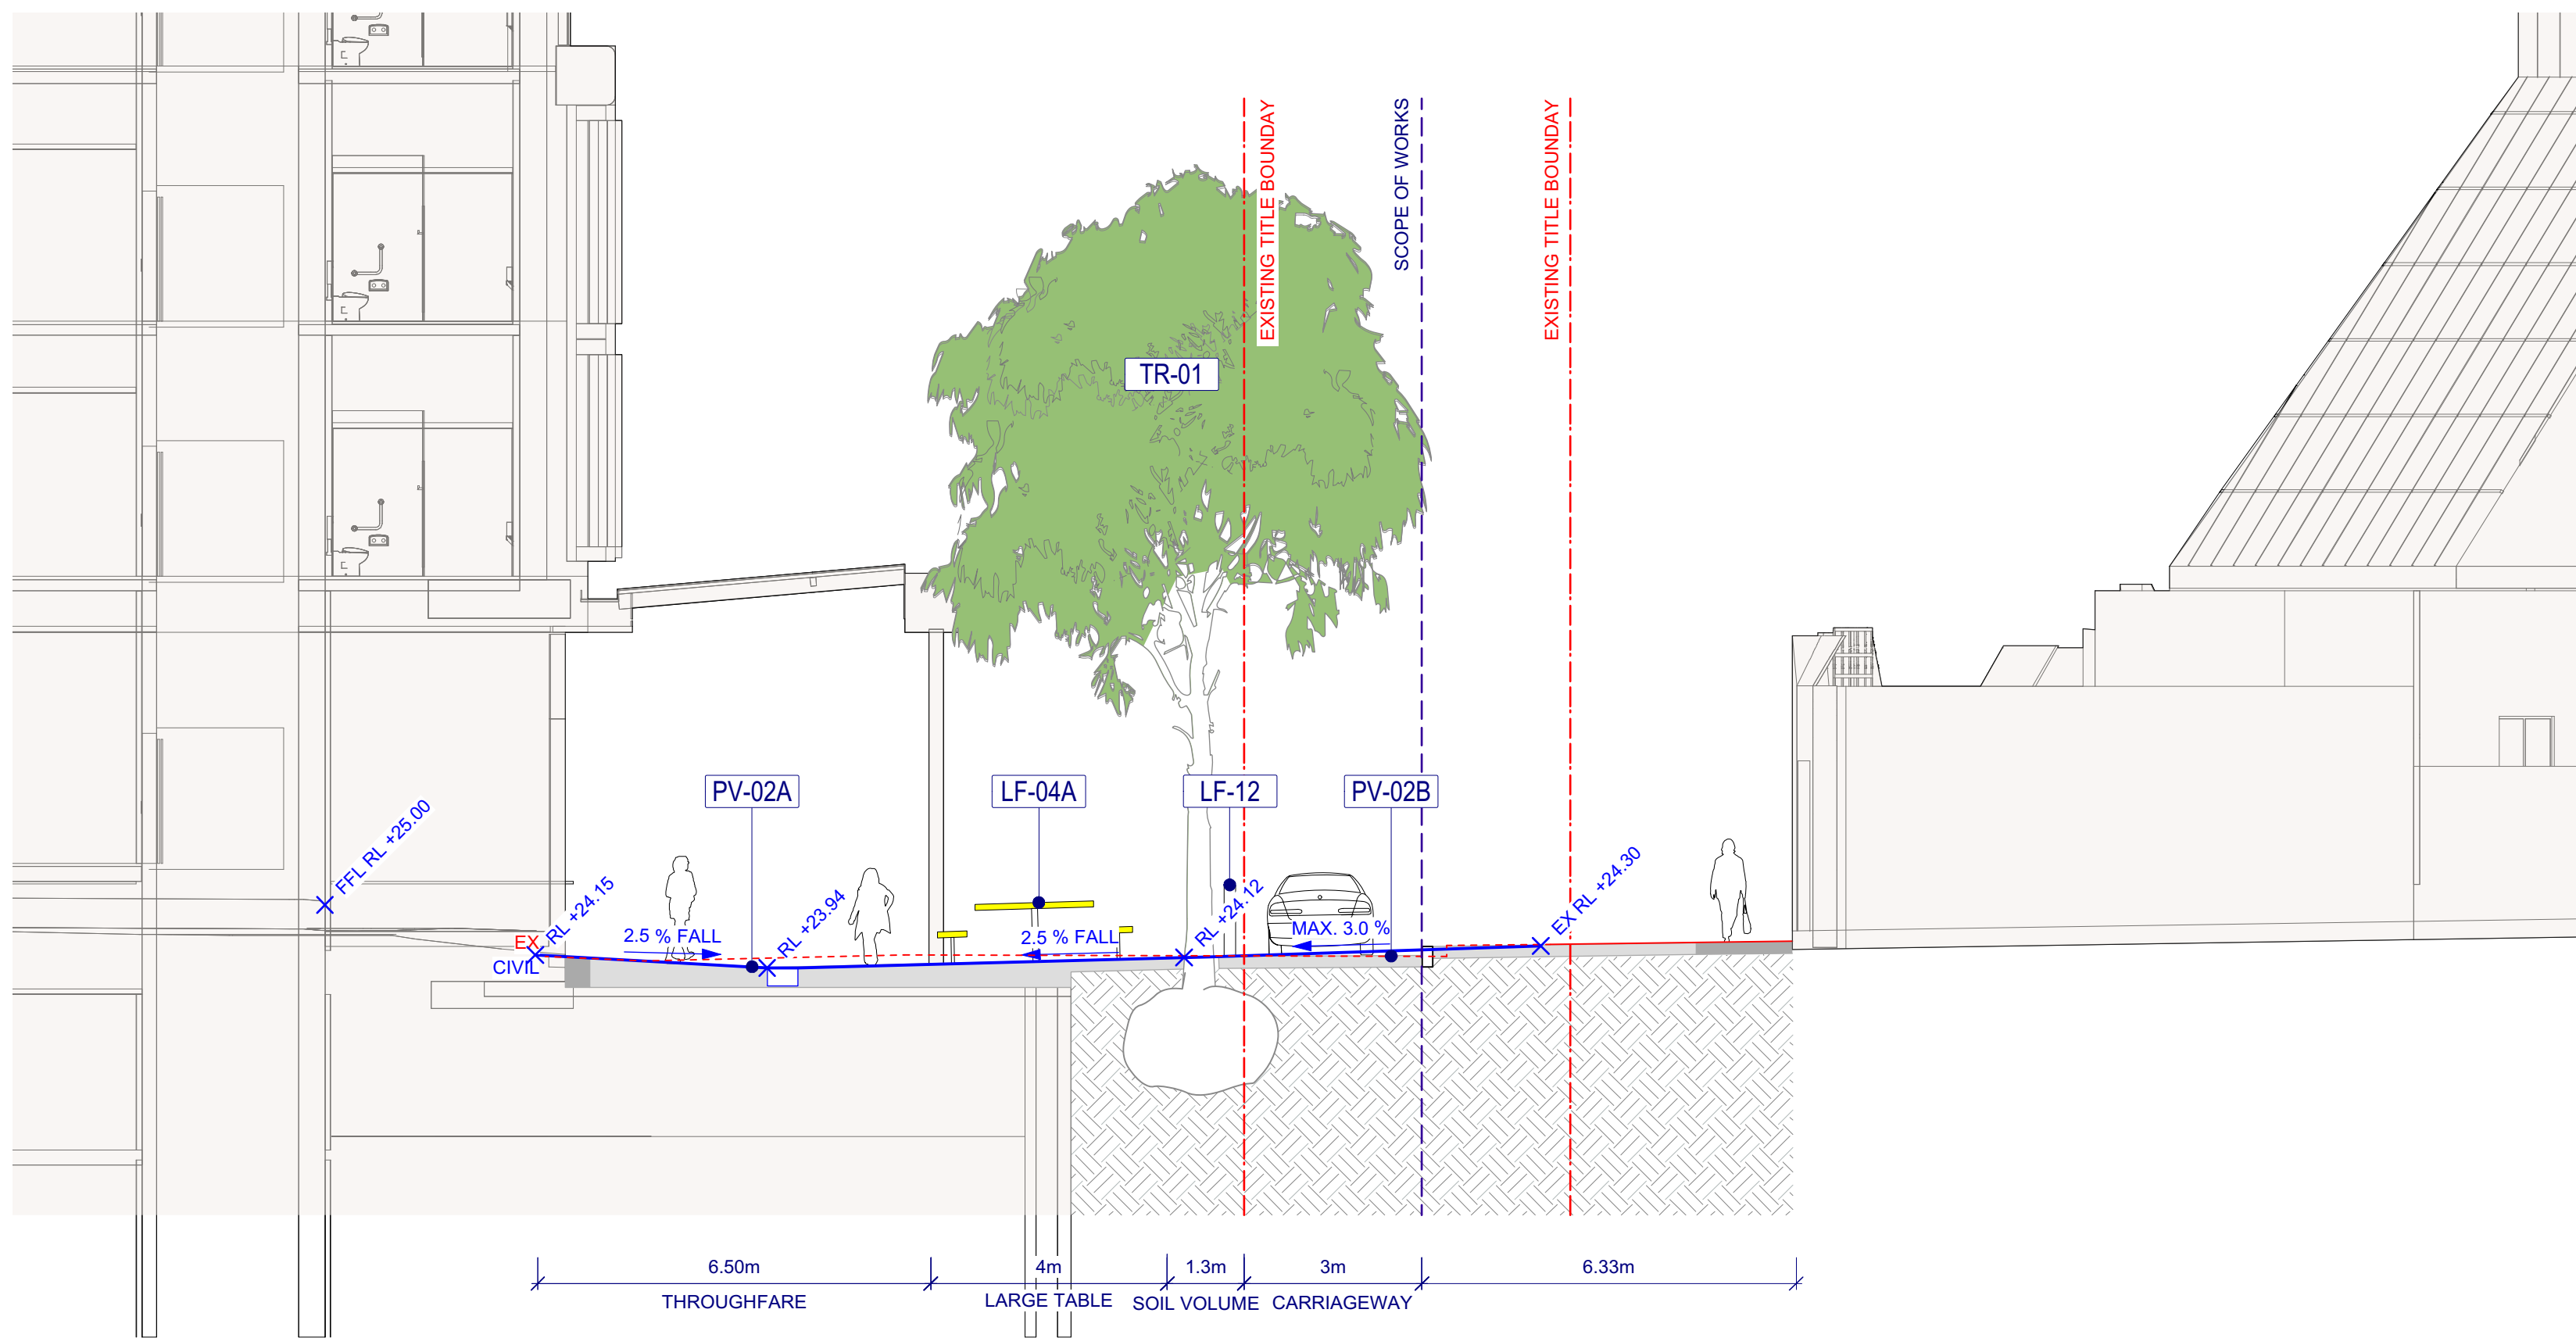

2 SECTION B-B - GROUND FLOOR
SCALE: 1:100

NOTES

These drawings shall be read in conjunction with all relevant information (not limited to legends, schedules, specifications)

These drawings shall be read in conjunction with any Engineers, Architects or other consultant information. (not limited to drawings, legends, schedules, specifications)

Check all dimensions and site conditions prior to commencement of any work and the procurement of any services, materials, fittings, fabrication or equipment.

Do not scale drawings – refer to figured drawings only. Any discrepancies shall immediately be referred to the Landscape Architect for clarification.

All drawings shall not be reproduced or distributed without prior permission of the Landscape Architect.



DATE	REV	AMENDMENTS
6/21/19	1	DRAFT SEARs ISSUE
6/24/19	2	SEARs DOCUMENTATION
19/8/19	3	SEARs DOCUMENTATION REV 2

CONSULTANTS

LYONS ARCHITECTURE

Level 3, 246 Bourke Street
Melbourne, Victoria 3000
Phone: +61 3 9600 2818
Fax: +61 3 9600 2819
lyons@lyonsarch.com.au

ASPECT Studios™

ASPECT Studios Pty Ltd
Level 4, 160 Queen Street
Melbourne VIC 3000
Australia
T 03 9417 6844
F 03 9417 6855
www.aspect-studios.com
aspectmelbourne@aspect-studios.com
ABN 11 120 219 561

MELBOURNE

CLIENT

Western Sydney University

PROJECT

**New Western Sydney University
Bankstown City Campus**

DRAWING


Sections & Elevations Appian Way

DRAWN	CHECKED	SCALE A1 SCALE A3
DB	TS	1:100 1:200

STATUS

PRELIMINARY
NOT FOR CONSTRUCTION

DRAWING NO. **M18056 LA-00-700** REVISION **3**

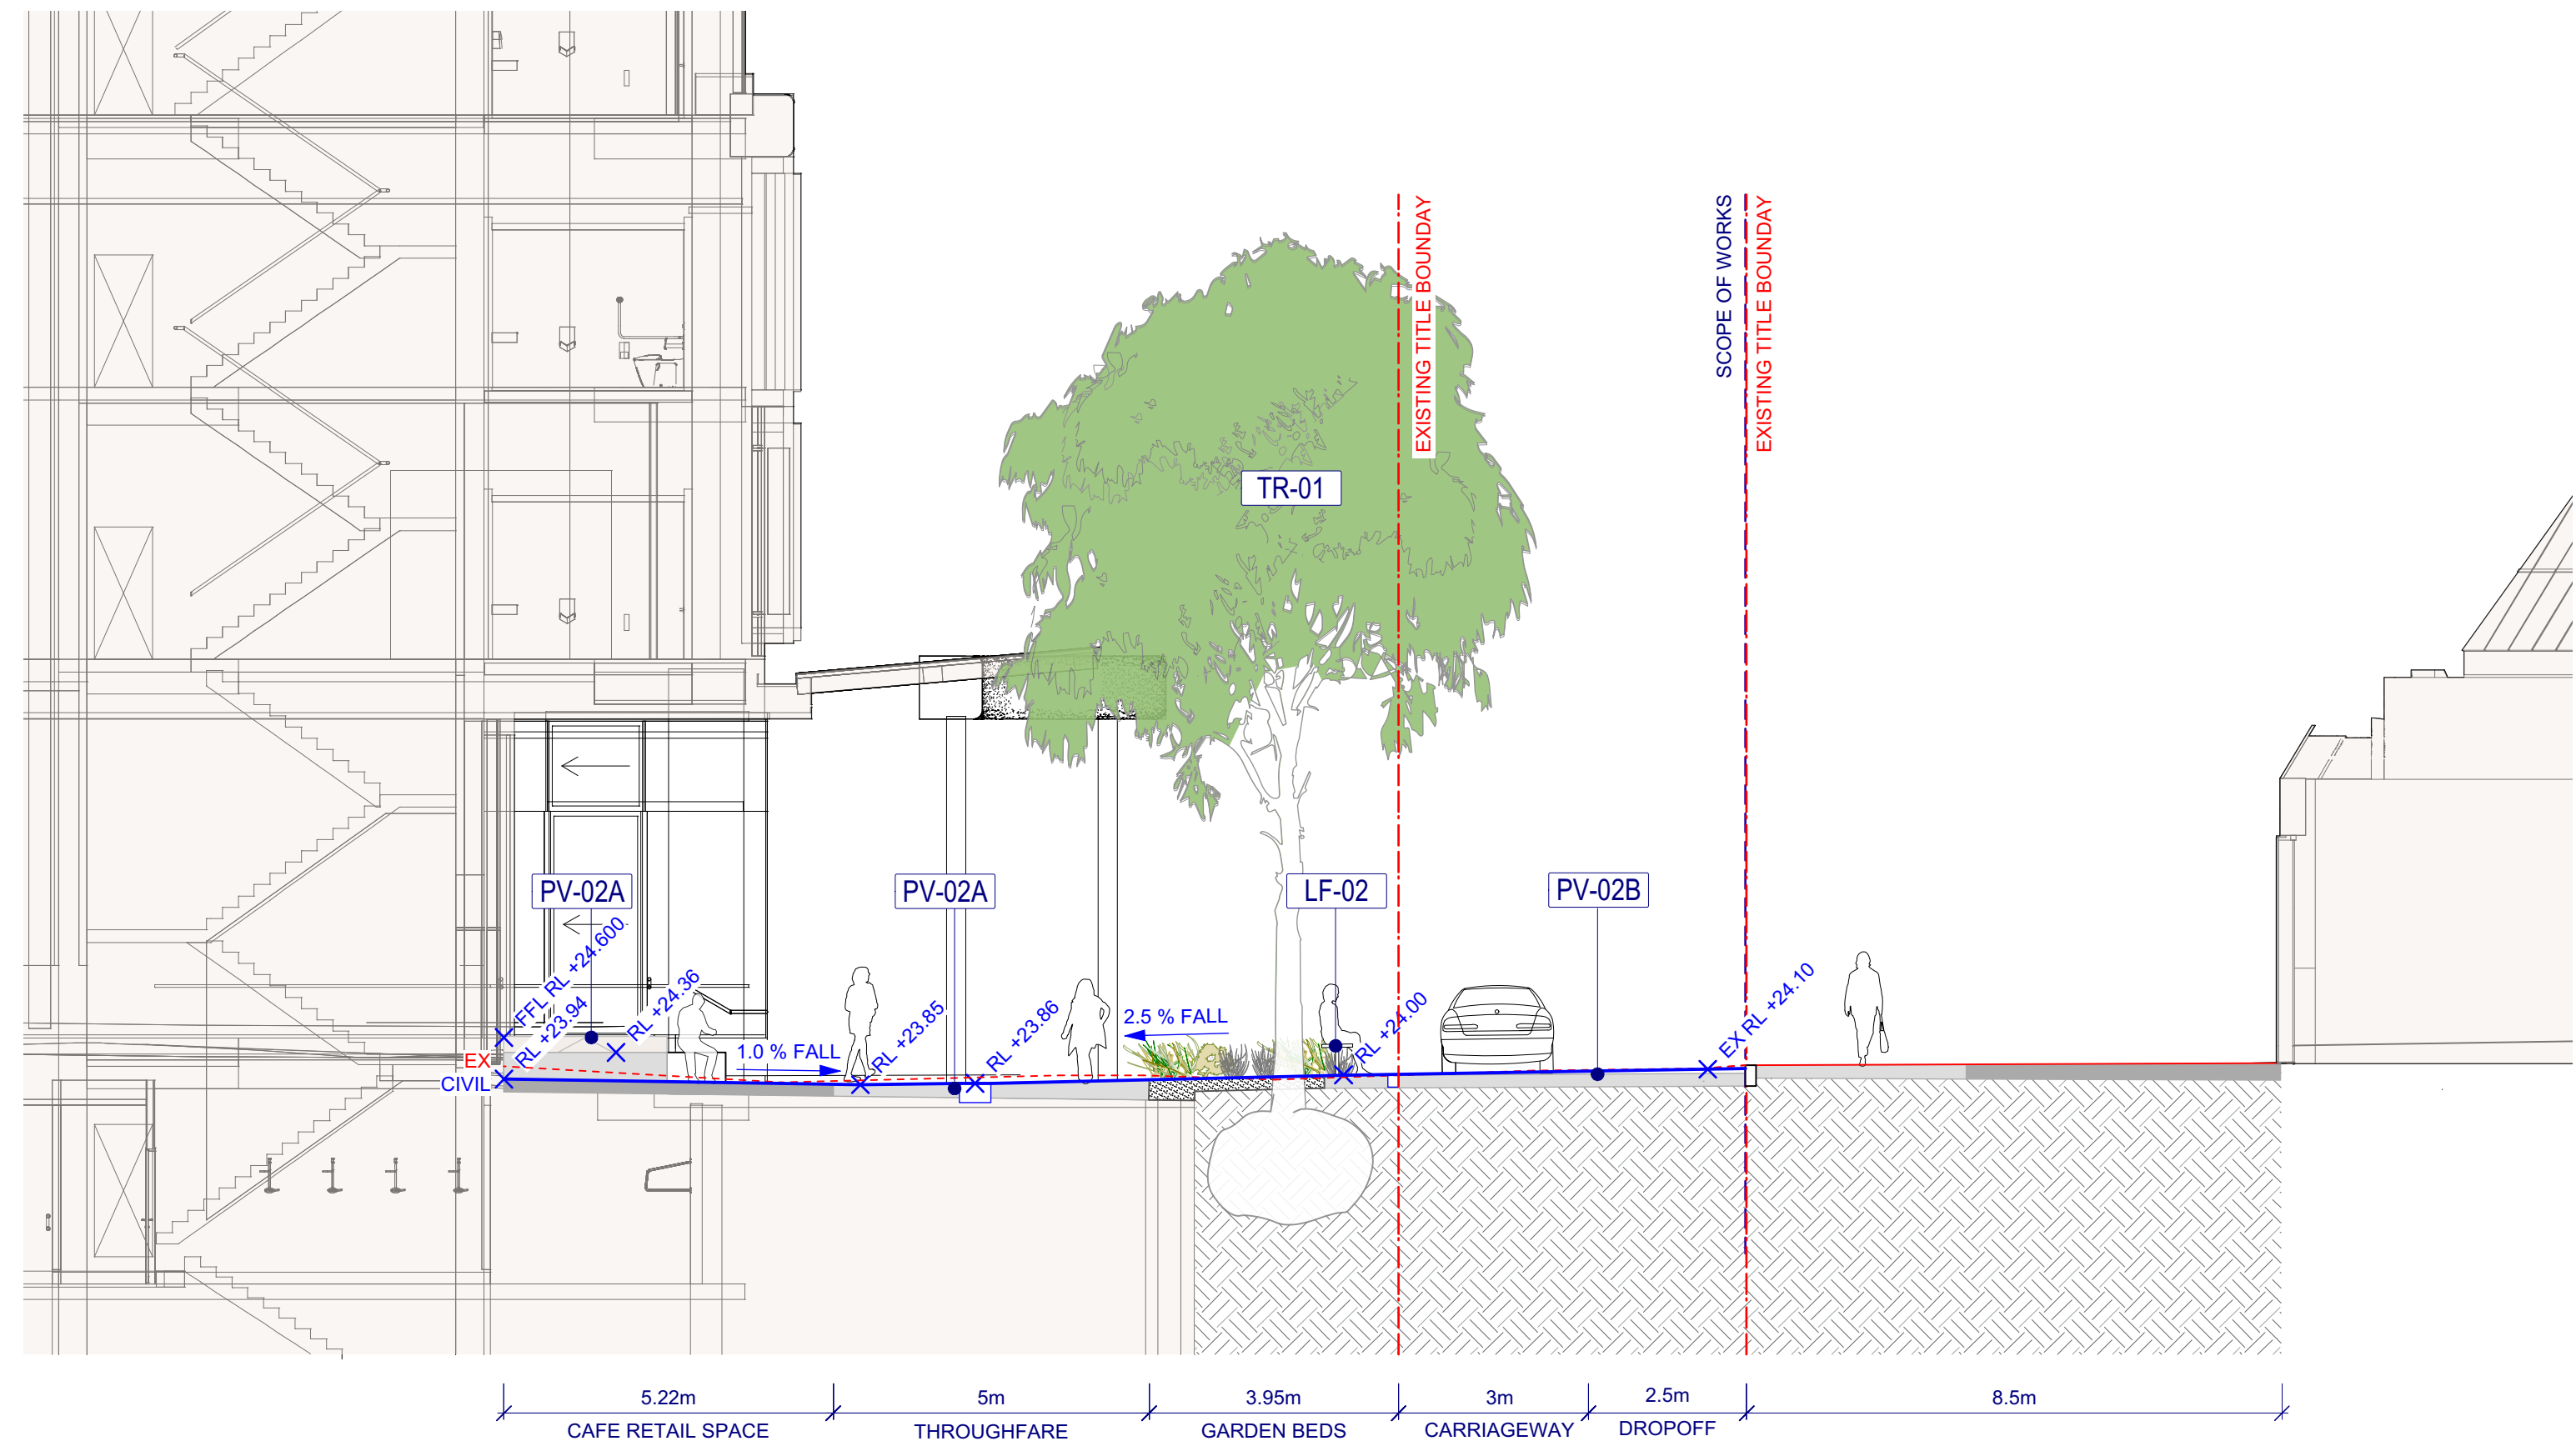

3 SECTION C-C - GROUND FLOOR
SCALE: 1:100

NOTES

These drawings shall be read in conjunction with all relevant information (not limited to legends, schedules, specifications)

These drawings shall be read in conjunction with any Engineers, Architects or other consultant information. (not limited to drawings, legends, schedules, specifications)

Check all dimensions and site conditions prior to commencement of any work and the procurement of any services, materials, fittings, fabrication or equipment.

Do not scale drawings – refer to figured drawings only. Any discrepancies shall immediately be referred to the Landscape Architect for clarification.

All drawings shall not be reproduced or distributed without prior permission of the Landscape Architect.

WARNING



Services shown on this drawing are approximate only. The exact location is to be confirmed on site by contractor prior to commencement of work.

DATE	REV	AMENDMENTS
6/21/19	1	DRAFT SEARs ISSUE
6/24/19	2	SEARs DOCUMENTATION
19/8/19	3	SEARs DOCUMENTATION REV 2

CONSULTANTS



LYONS ARCHITECTURE
Level 3, 246 Bourke Street
Melbourne, Victoria 3000
Phone: +61 3 9600 2818
Fax: + 61 3 9600 2819
lyons@lyonsarch.com.au

ASPECT Studios™

ASPECT Studios Pty Ltd
Level 4, 160 Queen Street
Melbourne VIC 3000
Australia
T 03 9417 6844
F 03 9417 6855
www.aspect-studios.com
aspectmelbourne@aspect-studios.com
ABN 11 120 219 561

MELBOURNE

CLIENT

Western Sydney University

PROJECT

New Western Sydney University
Bankstown City Campus

DRAWING

Sections & Elevations Appian Way

DRAWN	CHECKED	SCALE A1	SCALE A3
DB	TS	1:100	1:200

STATUS

PRELIMINARY
NOT FOR CONSTRUCTION

DRAWING NO. REVISION

M18056 LA-00-701 3

NOTES

These drawings shall be read in conjunction with all relevant information (not limited to legends, schedules, specifications)

These drawings shall be read in conjunction with any Engineers, Architects or other consultant information. (not limited to drawings, legends, schedules, specifications)

Check all dimensions and site conditions prior to commencement of any work and the procurement of any services, materials, fittings, fabrication or equipment.

Do not scale drawings – refer to figured drawings only. Any discrepancies shall immediately be referred to the Landscape Architect for clarification.

All drawings shall not be reproduced or distributed without prior permission of the Landscape Architect.

WARNING



DIAL BEFORE YOU DIG
www.1100.com.au


Services shown on this drawing are approximate only. The exact location is to be confirmed on site by contractor prior to commencement of work.

DATE	REV	AMENDMENTS
02/1/19	1	DRAFT SEARs ISSUE
02/04/19	2	SEARs DOCUMENTATION
19/08/19	3	SEARs DOCUMENTATION REV 2

CONSULTANTS



LYONS ARCHITECTURE
Level 3, 246 Bourke Street
Melbourne, Victoria 3000
Phone: +61 3 9600 2818
Fax: + 61 3 9600 2819
lyons@lyonsarch.com.au

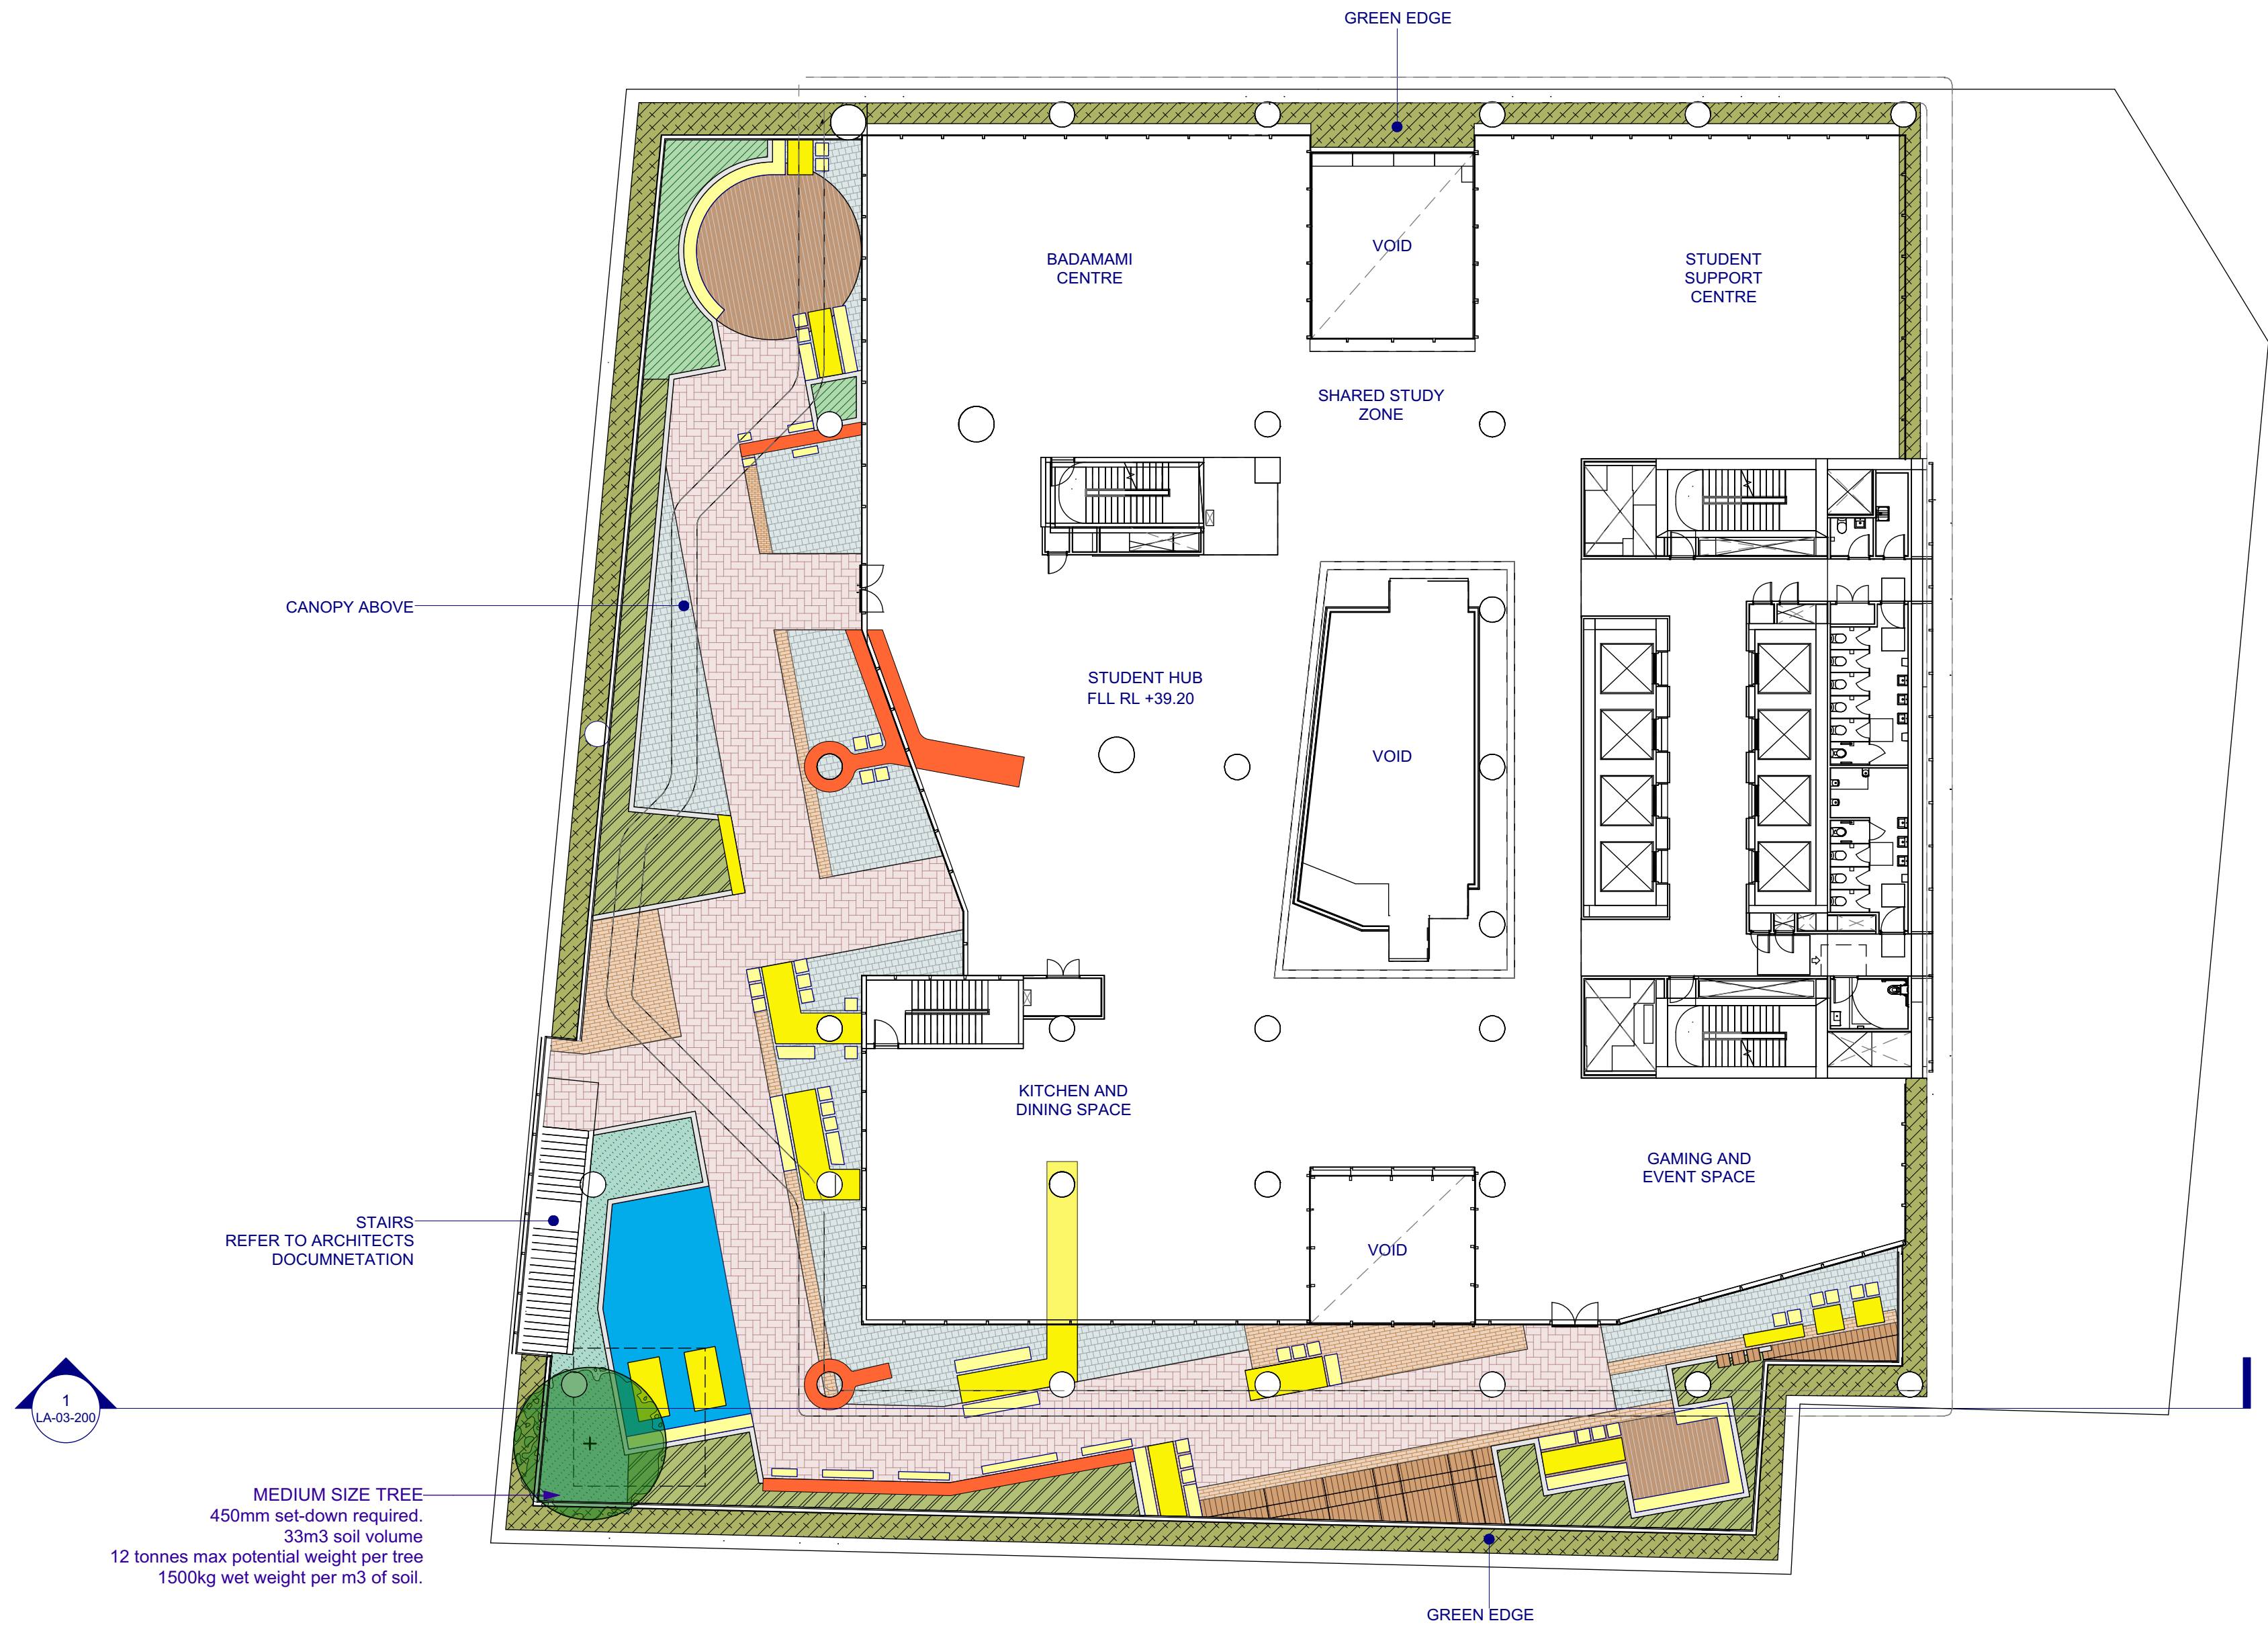

ASPECT Studios™
ASPECT Studios Pty Ltd
Level 4, 160 Queen Street
Melbourne VIC 3000
Australia
T 03 9417 6844
F 03 9417 6855
www.aspect-studios.com
aspectmelbourne@aspect-studios.com
ABN 11 120 219 561

MELBOURNE

CLIENT
Western Sydney University

PROJECT
**New Western Sydney University
Bankstown City Campus**

DRAWING
General Arrangement Plan - Level 03

DRAWN	CHECKED	SCALE A1	SCALE A3
DB	TS	1:200	1:400

STATUS

PRELIMINARY
NOT FOR CONSTRUCTION

DRAWING NO. REVISION

M18056 LA-03-100 3

NOTES

These drawings shall be read in conjunction with all relevant information (not limited to legends, schedules, specifications)

These drawings shall be read in conjunction with any Engineers, Architects or other consultant information. (not limited to drawings, legends, schedules, specifications)

Check all dimensions and site conditions prior to commencement of any work and the procurement of any services, materials, fittings, fabrication or equipment.

Do not scale drawings – refer to figured drawings only. Any discrepancies shall immediately be referred to the Landscape Architect for clarification.

All drawings shall not be reproduced or distributed without prior permission of the Landscape Architect.


WARNING

 Services shown on this drawing are approximate only. The exact location is to be confirmed on site by contractor prior to commencement of work.

DATE	REV	AMENDMENTS
02/1/19	1	DRAFT SEARs ISSUE
02/4/19	2	SEARs DOCUMENTATION
19/8/19	3	SEARs DOCUMENTATION REV 2

CONSULTANTS

 **LYONS ARCHITECTURE**
Level 3, 246 Bourke Street
Melbourne, Victoria 3000
Phone: +61 3 9600 2818
Fax: + 61 3 9600 2819
lyons@lyonsarch.com.au

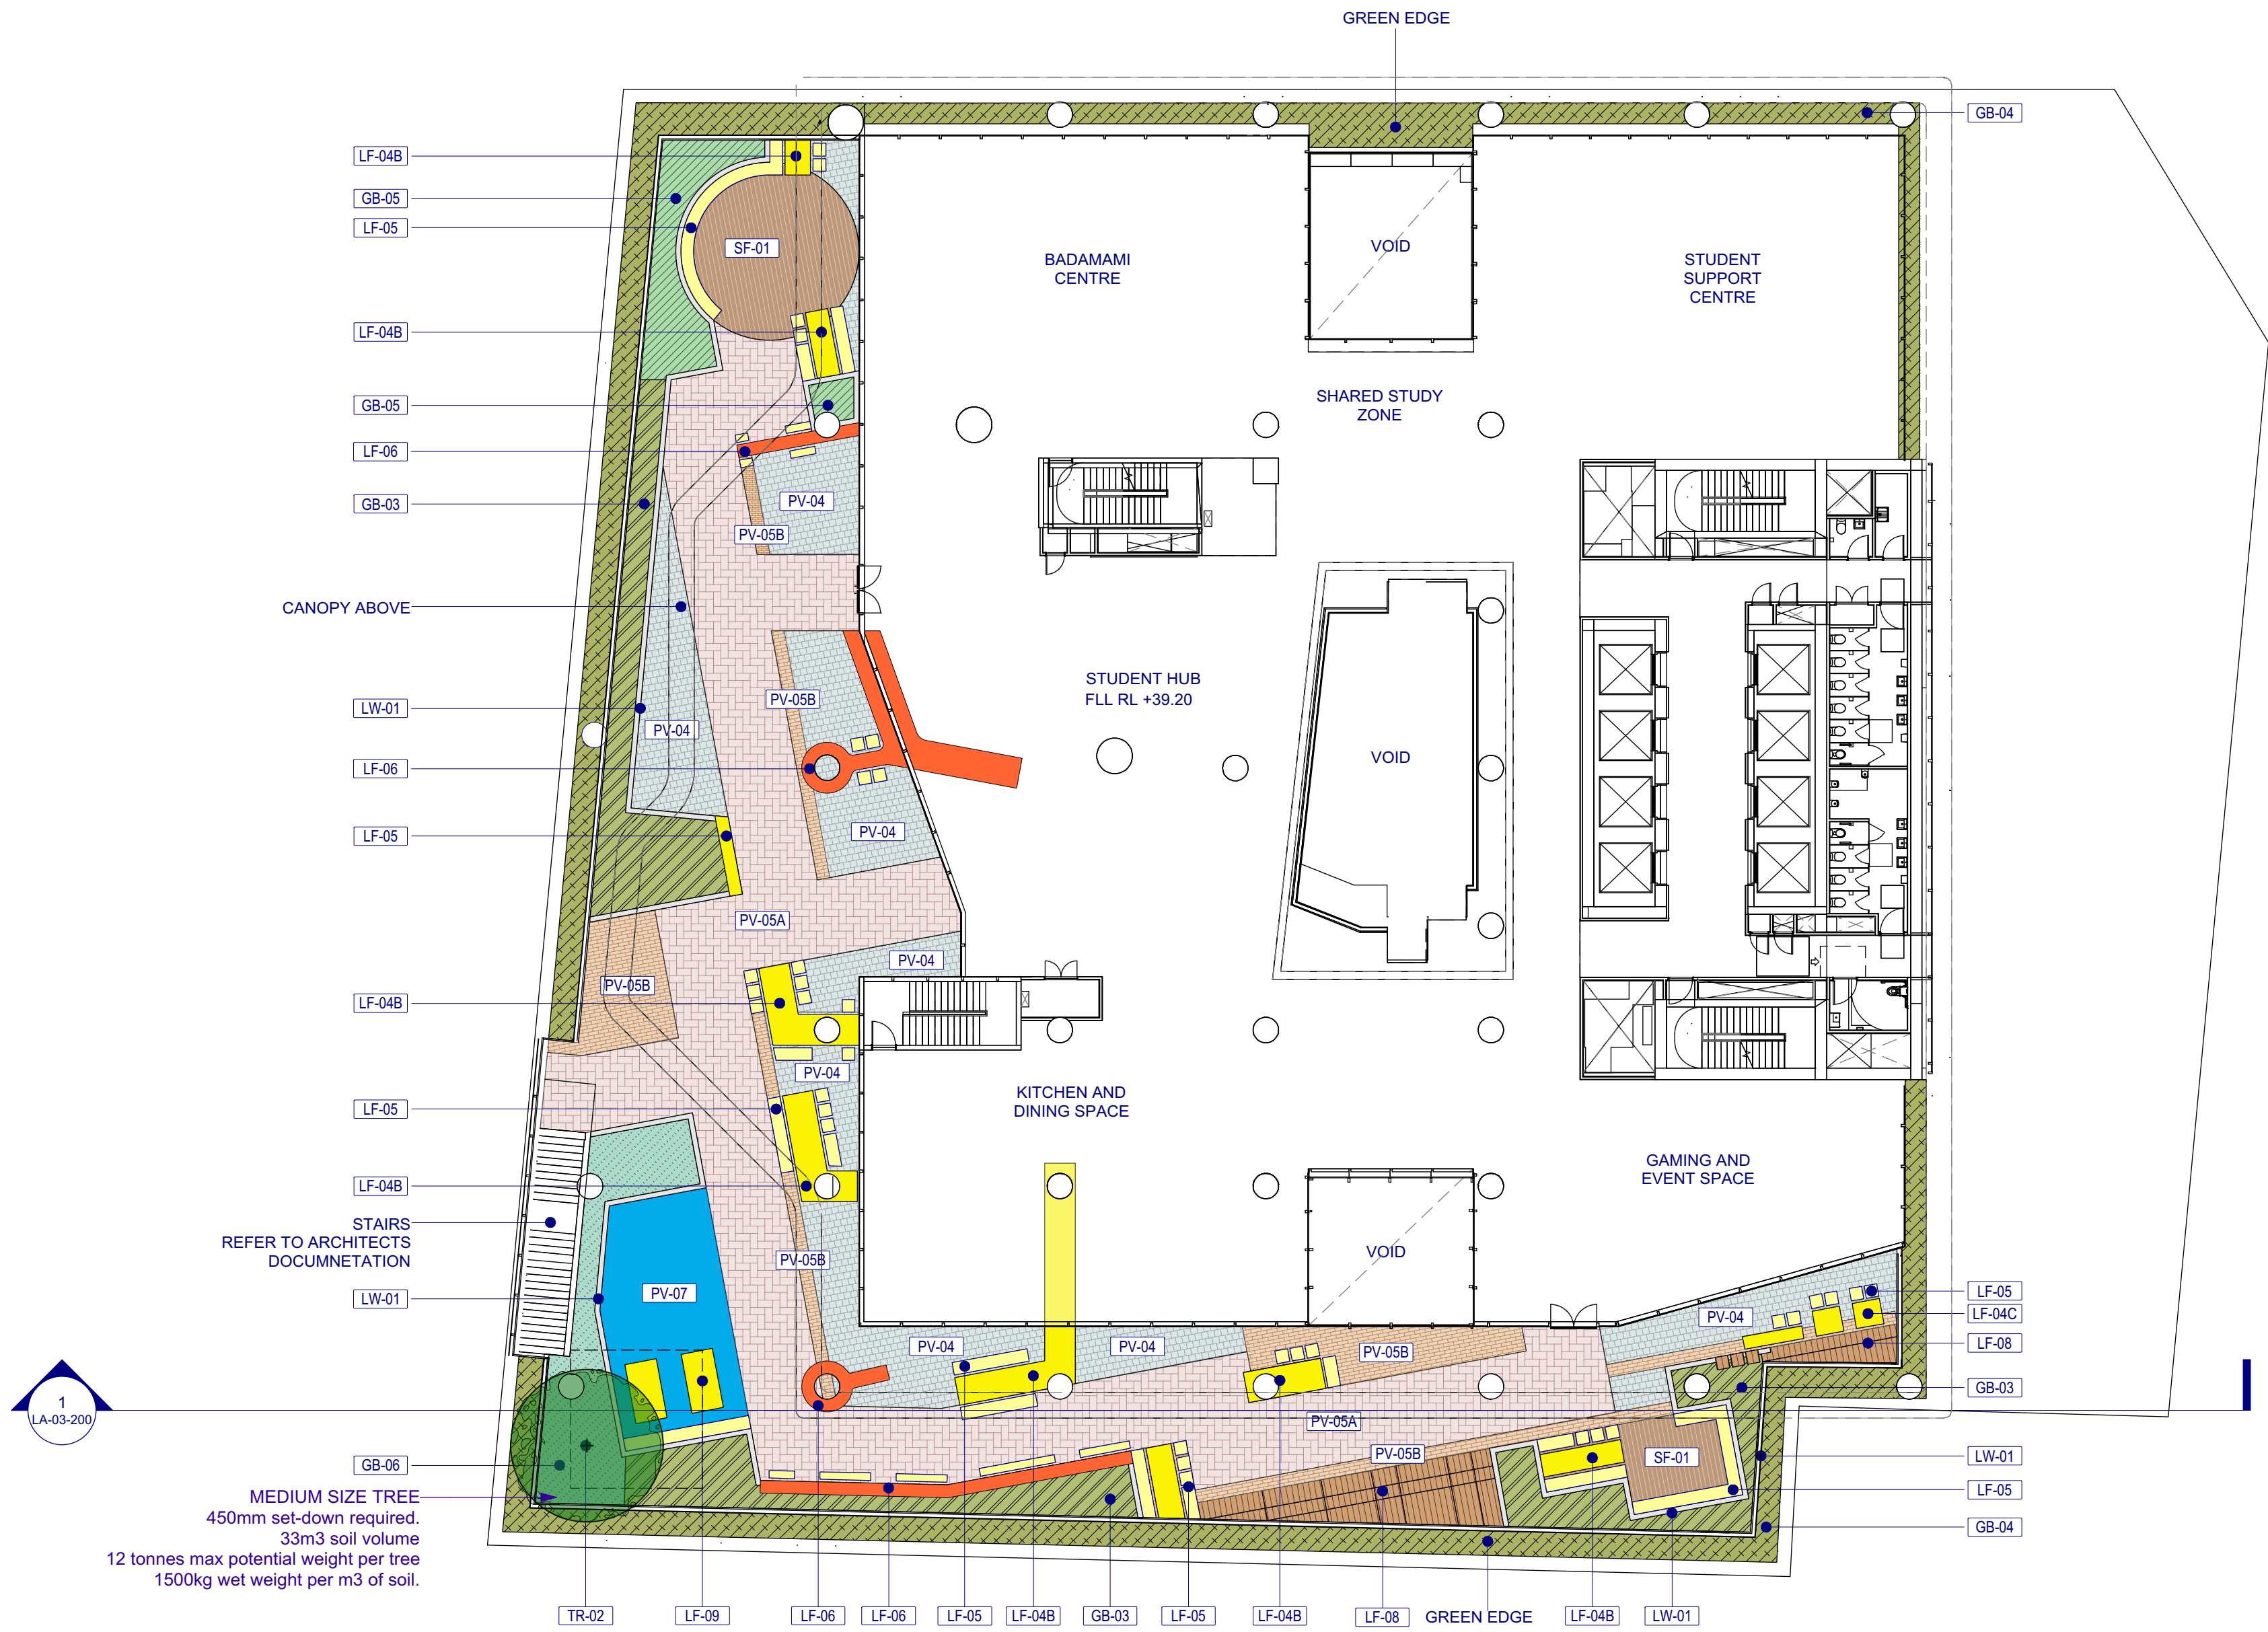

ASPECT Studios™
ASPECT Studios Pty Ltd
Level 4, 160 Queen Street
Melbourne VIC 3000
Australia
T 03 9417 6844
F 03 9417 6855
www.aspect-studios.com
aspectmelbourne@aspect-studios.com
ABN 11 120 219 561

MELBOURNE

CLIENT

Western Sydney University

PROJECT

**New Western Sydney University
Bankstown City Campus**

DRAWING

Materials, Surfaces & Fixtures - Level 03

DRAWN	CHECKED	SCALE A1 SCALE A3
DB	TS	1:200 1:400

STATUS

PRELIMINARY
NOT FOR CONSTRUCTION

DRAWING NO. **M18056 LA-03-200** REVISION **3**

NOTES

These drawings shall be read in conjunction with all relevant information (not limited to legends, schedules, specifications)

These drawings shall be read in conjunction with any Engineers, Architects or other consultant information. (not limited to drawings, legends, schedules, specifications)

Check all dimensions and site conditions prior to commencement of any work and the procurement of any services, materials, fittings, fabrication or equipment.

Do not scale drawings – refer to figured drawings only. Any discrepancies shall immediately be referred to the Landscape Architect for clarification.

All drawings shall not be reproduced or distributed without prior permission of the Landscape Architect.

WARNING



DIAL BEFORE YOU DIG
www.1100.com.au


Services shown on this drawing are approximate only. The exact location is to be confirmed on site by contractor prior to commencement of work.

DATE	REV	AMENDMENTS
02/1/19	1	DRAFT SEARs ISSUE
02/04/19	2	SEARs DOCUMENTATION
19/08/19	3	SEARs DOCUMENTATION REV 2

CONSULTANTS



LYONS ARCHITECTURE
Level 3, 246 Bourke Street
Melbourne, Victoria 3000
Phone: +61 3 9600 2918
Fax: + 61 3 9600 2919
lyons@lyonsarch.com.au

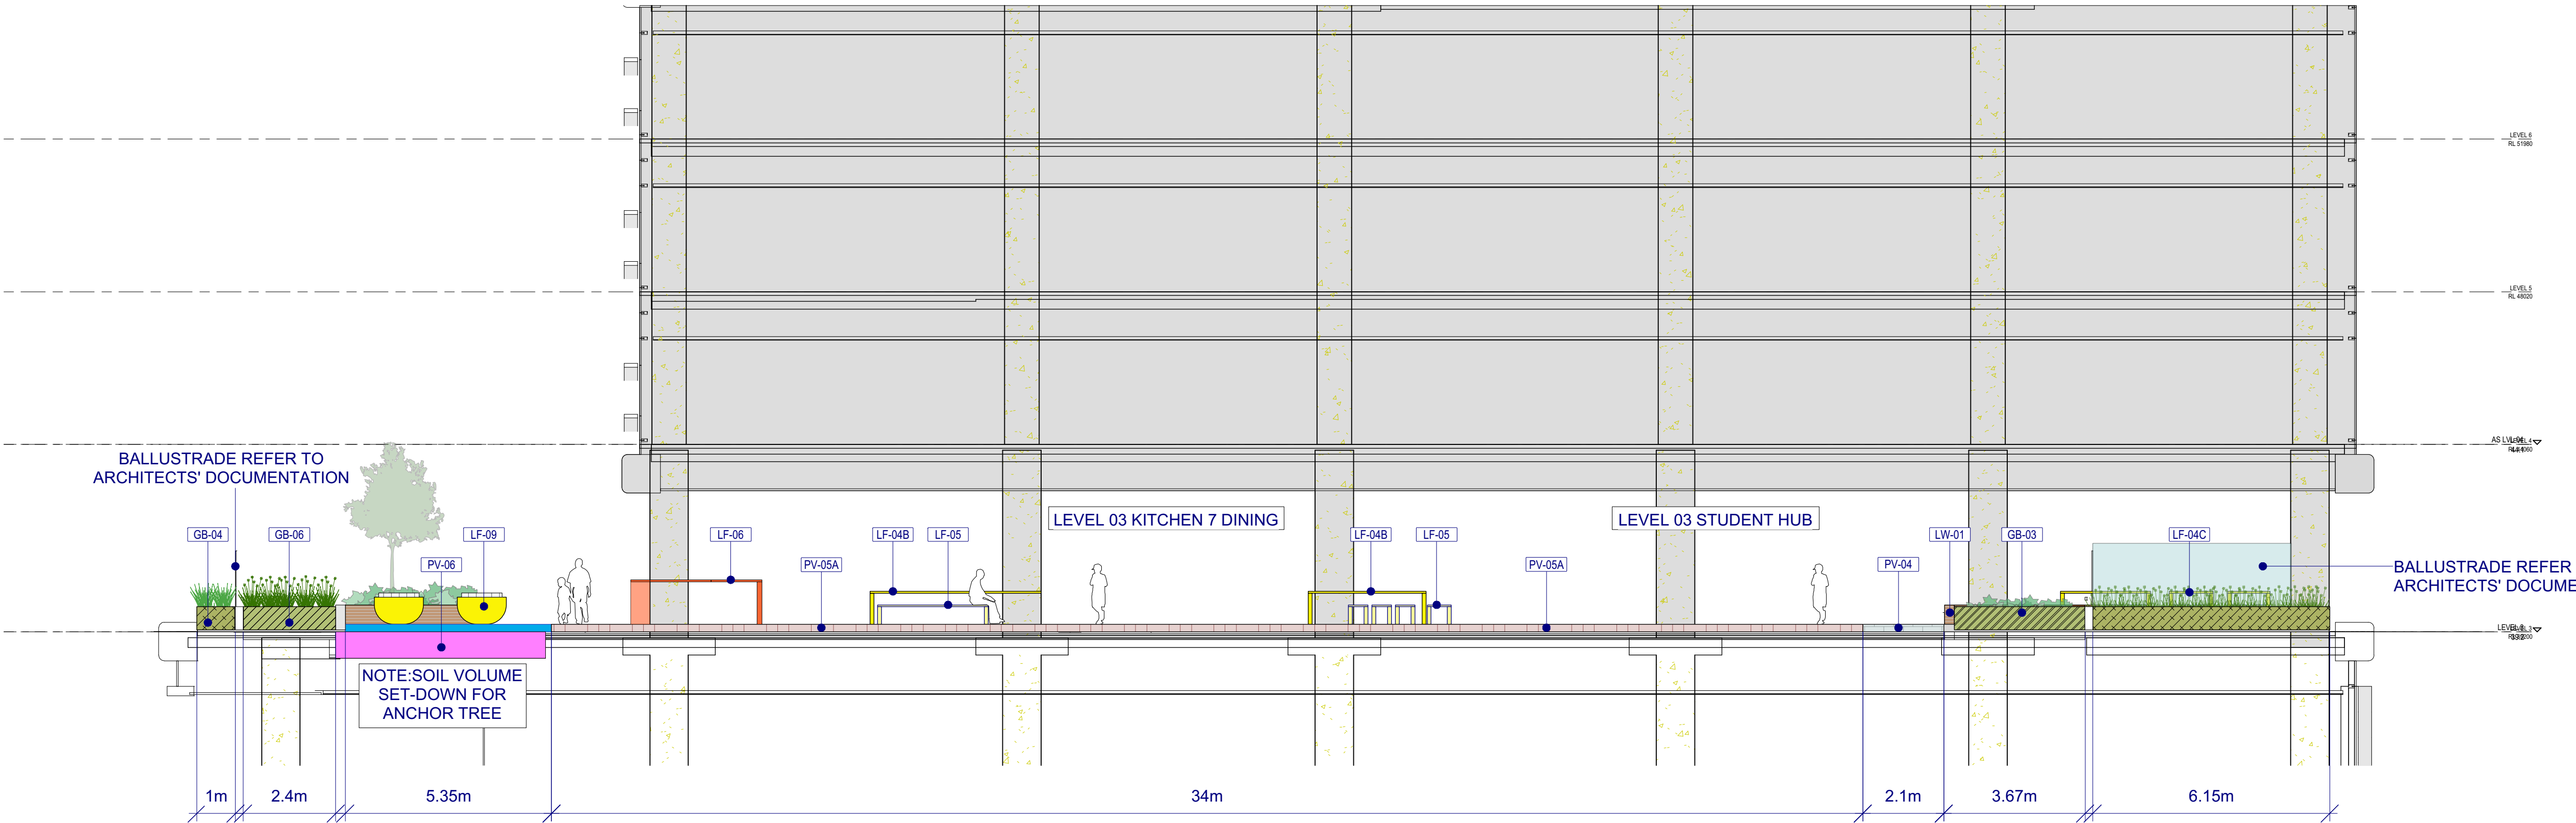

ASPECT Studios™

ASPECT Studios Pty Ltd
Level 4, 160 Queen Street
Melbourne VIC 3000
Australia
T 03 9417 6844
F 03 9417 6855
www.aspect-studios.com
aspectmelbourne@aspect-studios.com
ABN 11 120 219 561

MELBOURNE

CLIENT

Western Sydney University

PROJECT

**New Western Sydney University
Bankstown City Campus**

DRAWING


Sections and Elevations Level 03

DRAWN	CHECKED	SCALE A1	SCALE A3
TS	TS	1:100	1:200

STATUS

PRELIMINARY
NOT FOR CONSTRUCTION

DRAWING NO. **M18056 LA-03-700** REVISION **3**

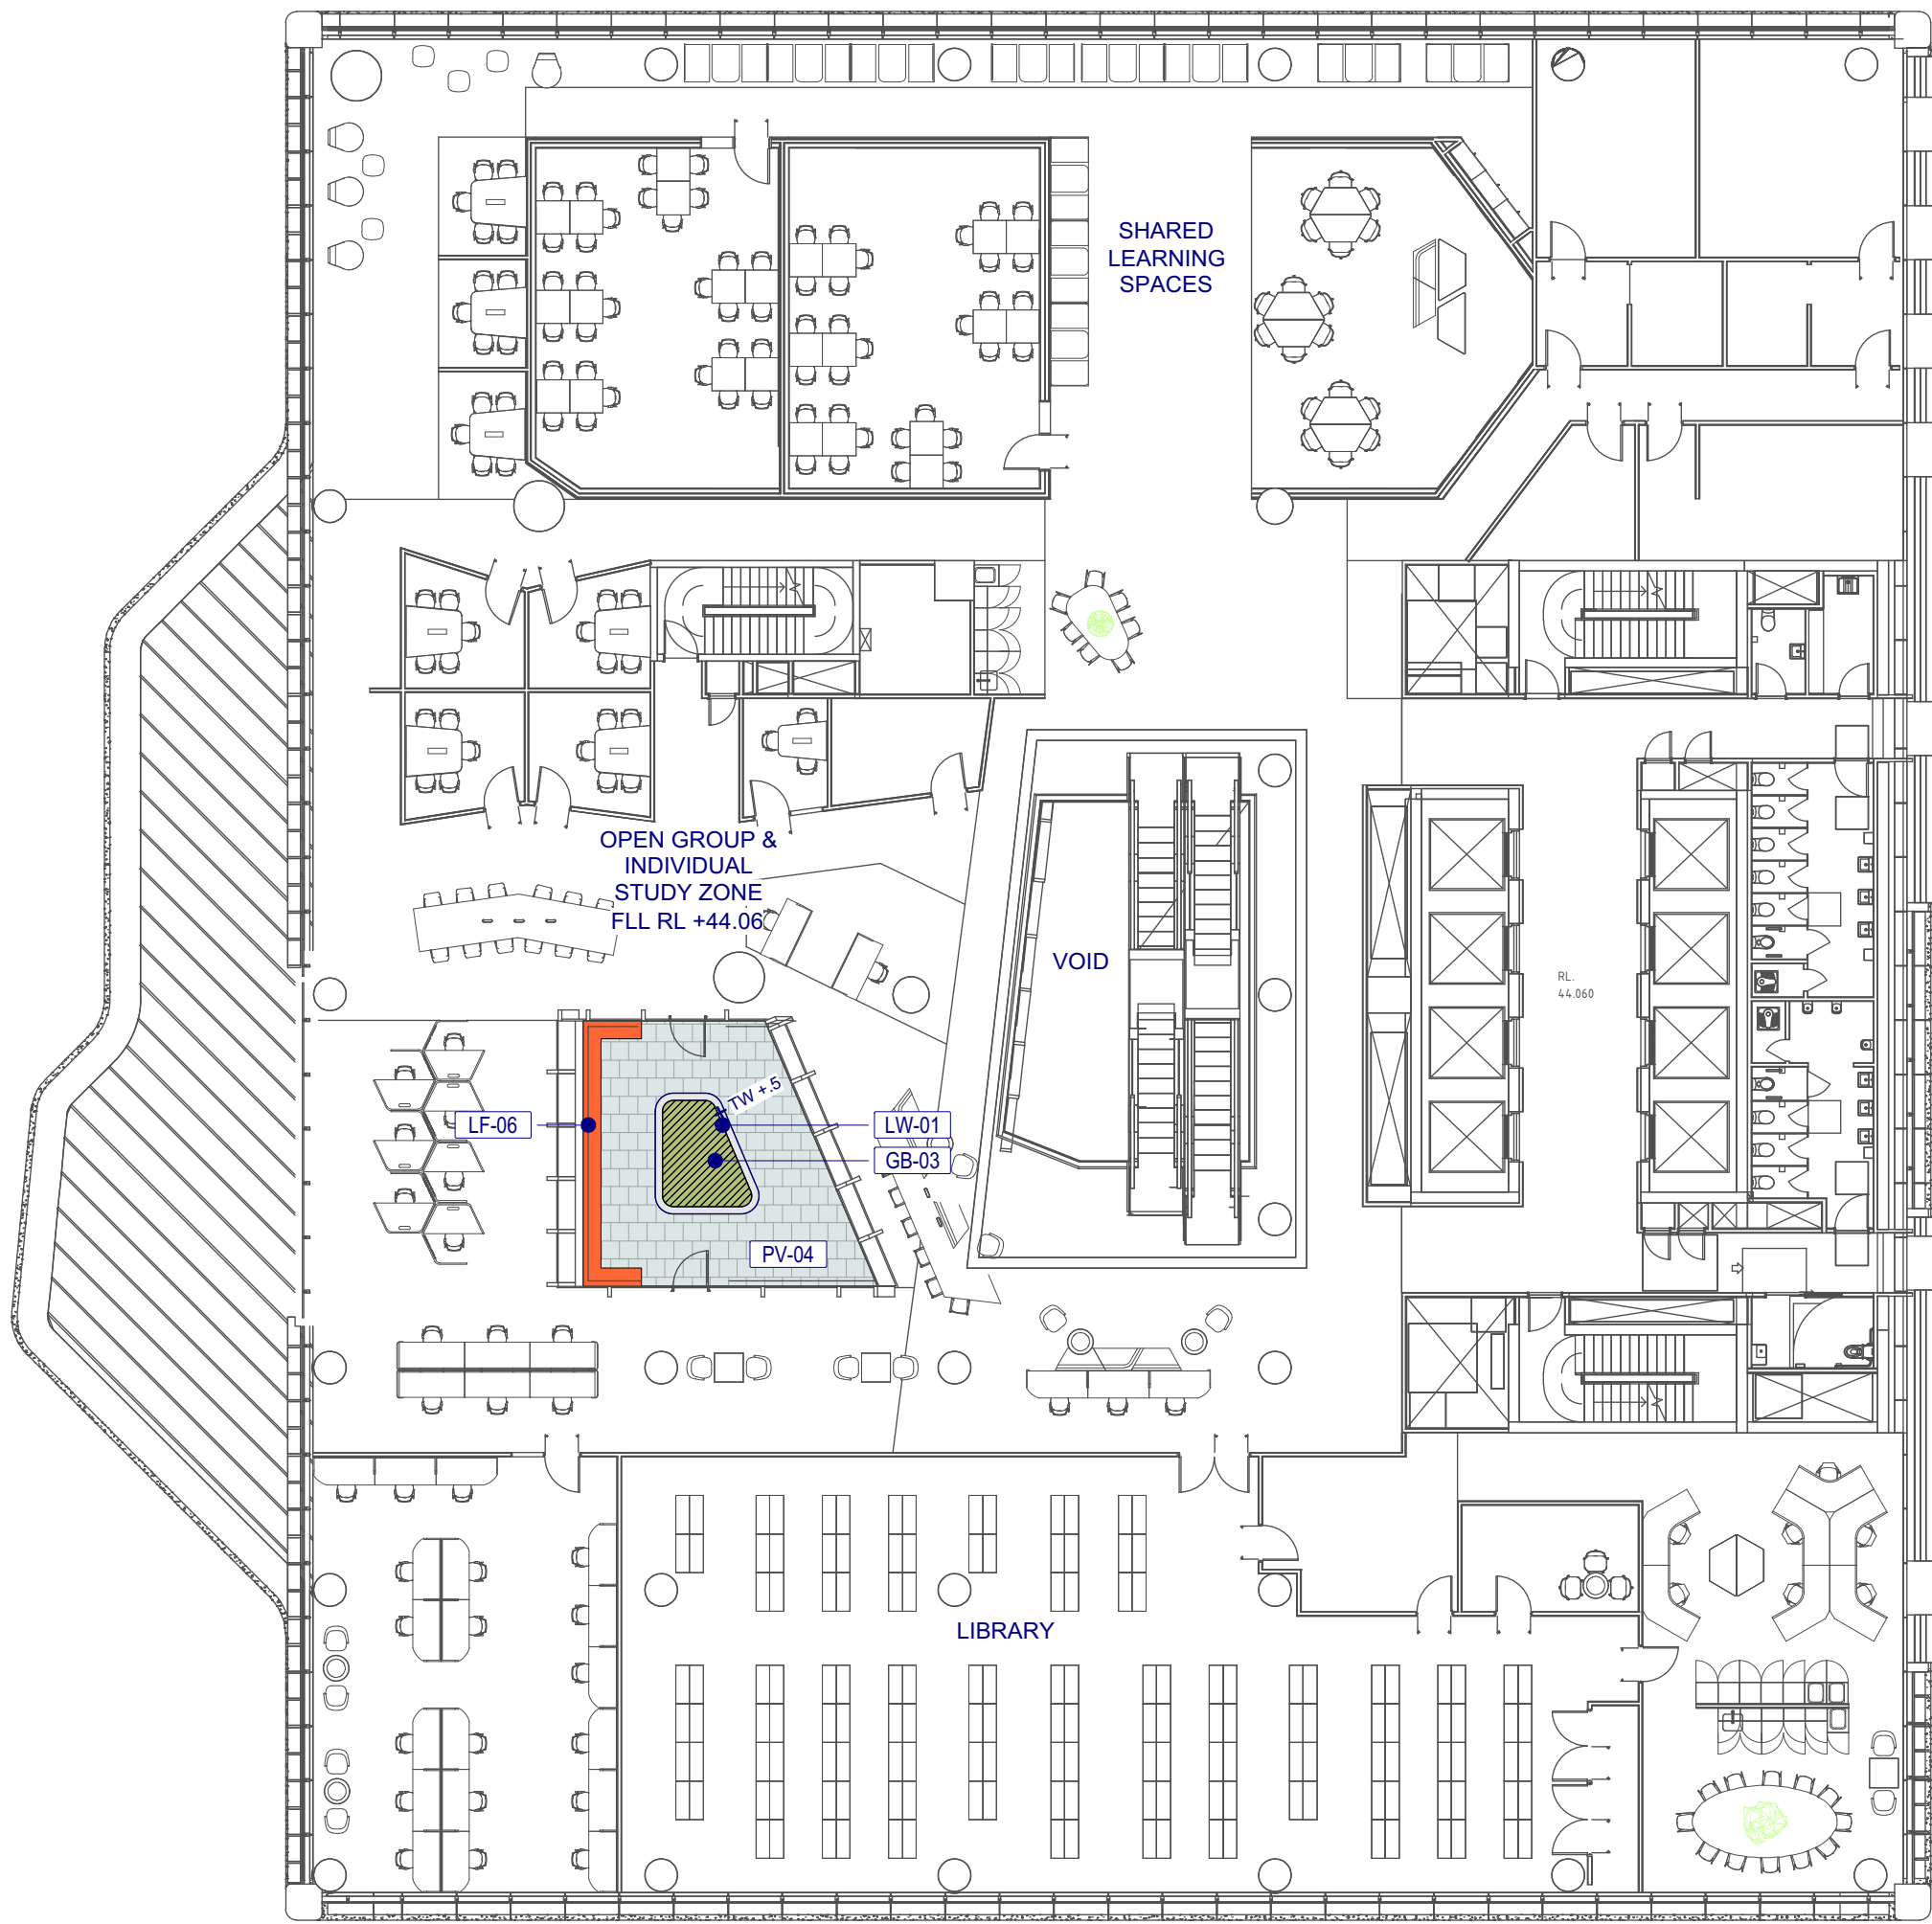

NOTES

These drawings shall be read in conjunction with all relevant information (not limited to legends, schedules, specifications)

These drawings shall be read in conjunction with any Engineers, Architects or other consultant information. (not limited to drawings, legends, schedules, specifications)

Check all dimensions and site conditions prior to commencement of any work and the procurement of any services, materials, fittings, fabrication or equipment.

Do not scale drawings – refer to figured drawings only. Any discrepancies shall immediately be referred to the Landscape Architect for clarification.

All drawings shall not be reproduced or distributed without prior permission of the Landscape Architect.

WARNING



Services shown on this drawing are approximate only. The exact location is to be confirmed on site by contractor prior to commencement of work.

DATE	REV	AMENDMENTS
02/1/19	1	DRAFT SEARs ISSUE
02/4/19	2	SEARs DOCUMENTATION
19/8/19	3	SEARs DOCUMENTATION REV 2

CONSULTANTS



LYONS ARCHITECTURE
Level 3, 246 Bourke Street
Melbourne, Victoria 3000
Phone: +61 3 9600 2818
Fax: + 61 3 9600 2819
lyons@lyonsarch.com.au

ASPECT Studios™

ASPECT Studios Pty Ltd
Level 4, 160 Queen Street
Melbourne VIC 3000
Australia
T 03 9417 6844
F 03 9417 6855
www.aspect-studios.com
aspectmelbourne@aspect-studios.com
ABN 11 120 219 561

MELBOURNE

CLIENT

Western Sydney University

PROJECT

New Western Sydney University
Bankstown City Campus

DRAWING

General Arrangement Plan - Level 04

DRAWN	CHECKED	SCALE A1	SCALE A3
DB	TS	1:200	1:400

STATUS

PRELIMINARY
NOT FOR CONSTRUCTION

DRAWING NO. M18056 LA-04-100

REVISION



3

NOTES

These drawings shall be read in conjunction with all relevant information (not limited to legends, schedules, specifications)

These drawings shall be read in conjunction with any Engineers, Architects or other consultant information. (not limited to drawings, legends, schedules, specifications)

Check all dimensions and site conditions prior to commencement of any work and the procurement of any services, materials, fittings, fabrication or equipment.

Do not scale drawings – refer to figured drawings only. Any discrepancies shall immediately be referred to the Landscape Architect for clarification.

All drawings shall not be reproduced or distributed without prior permission of the Landscape Architect.

WARNING




Services shown on this drawing are approximate only. The exact location is to be confirmed on site by contractor prior to commencement of work.

DATE	REV	AMENDMENTS
02/1/19	1	DRAFT SEARs ISSUE
02/04/19	2	SEARs DOCUMENTATION
19/08/19	3	SEARs DOCUMENTATION REV 2

CONSULTANTS



LYONS ARCHITECTURE
Level 3, 246 Bourke Street
Melbourne, Victoria 3000
Phone: +61 3 9600 2918
Fax: + 61 3 9600 2919
lyons@lyonsarch.com.au

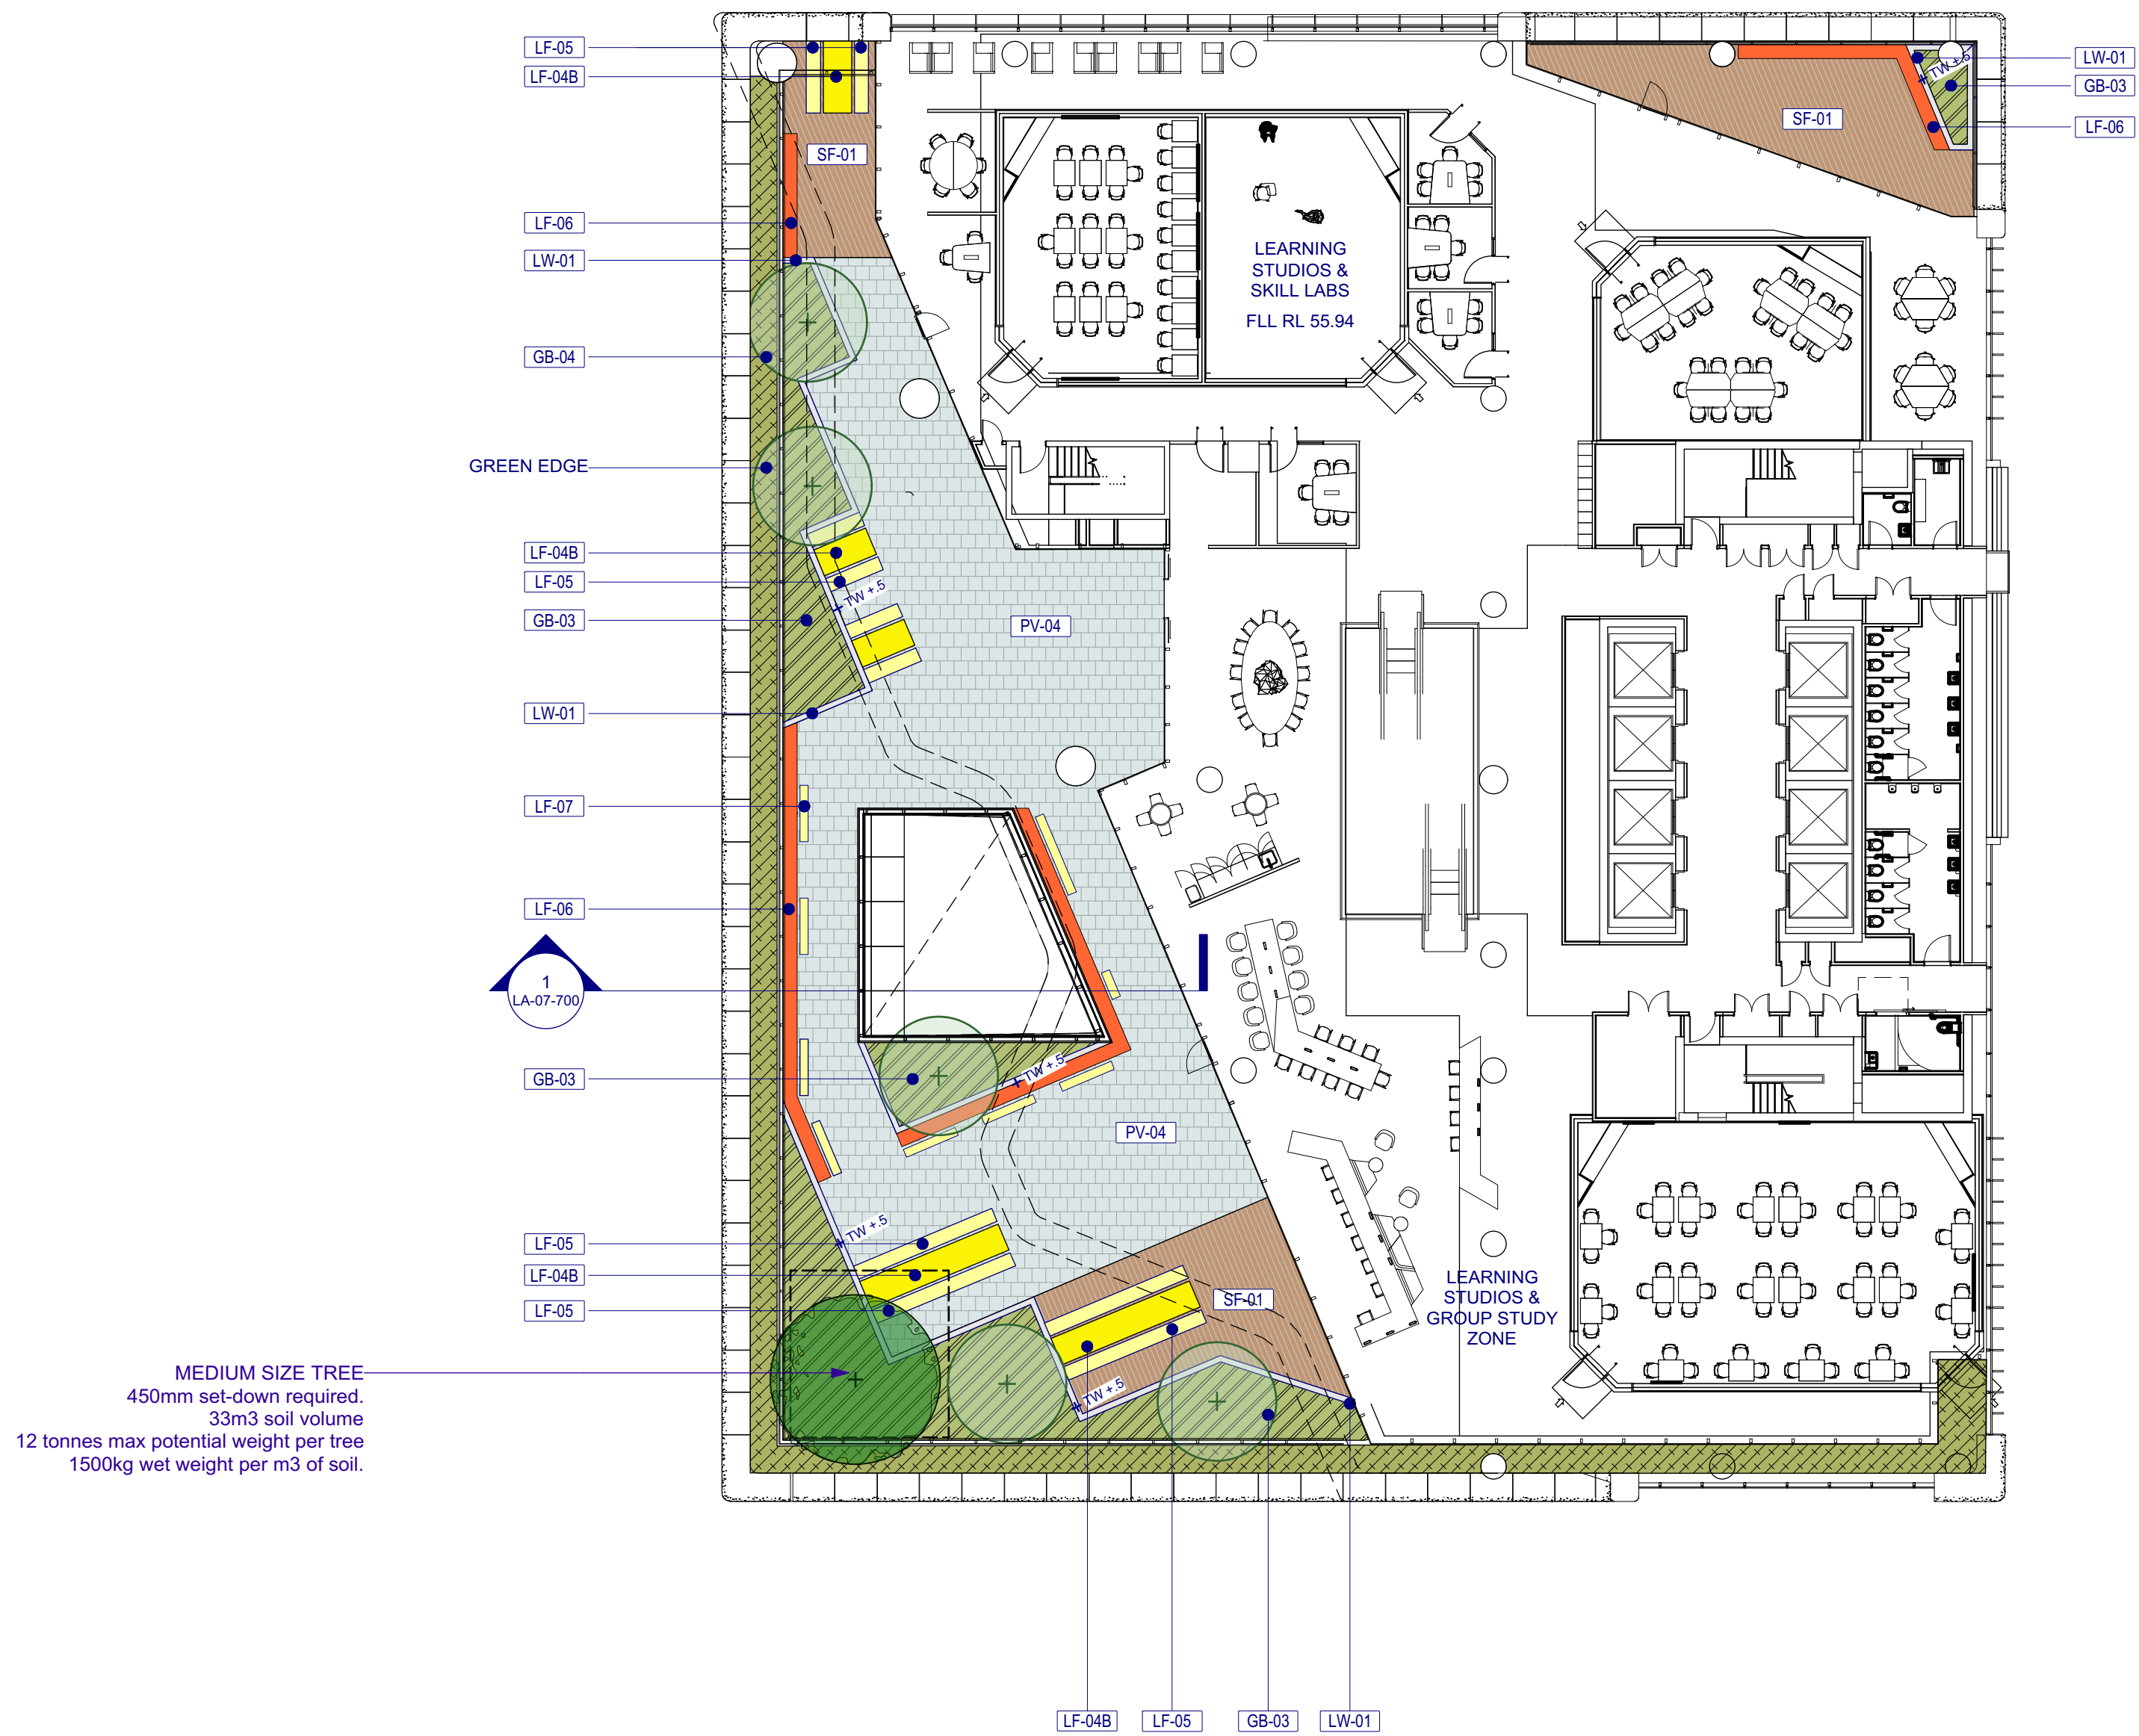

ASPECT Studios™
ASPECT Studios Pty Ltd
Level 4, 160 Queen Street
Melbourne VIC 3000
Australia
T 03 9417 6844
F 03 9417 6855
www.aspect-studios.com
aspectmelbourne@aspect-studios.com
ABN 11 120 219 561

MELBOURNE

CLIENT
Western Sydney University

PROJECT
**New Western Sydney University
Bankstown City Campus**

DRAWING
General Arrangement Plan - Level 07

DRAWN	CHECKED	SCALE A1	SCALE A3
DB	TS	1:200	1:400

STATUS

PRELIMINARY
NOT FOR CONSTRUCTION

DRAWING NO. REVISION

M18056 LA-07-100 3

NOTES

These drawings shall be read in conjunction with all relevant information (not limited to legends, schedules, specifications)

These drawings shall be read in conjunction with any Engineers, Architects or other consultant information. (not limited to drawings, legends, schedules, specifications)

Check all dimensions and site conditions prior to commencement of any work and the procurement of any services, materials, fittings, fabrication or equipment.

Do not scale drawings – refer to figured drawings only. Any discrepancies shall immediately be referred to the Landscape Architect for clarification.

All drawings shall not be reproduced or distributed without prior permission of the Landscape Architect.

WARNING




Services shown on this drawing are approximate only. The exact location is to be confirmed on site by contractor prior to commencement of work.

DATE	REV	AMENDMENTS
02/1/19	1	DRAFT SEARs ISSUE
02/04/19	2	SEARs DOCUMENTATION
19/8/19	3	SEARs DOCUMENTATION REV 2

CONSULTANTS



LYONS ARCHITECTURE
Level 3, 246 Bourke Street
Melbourne, Victoria 3000
Phone: +61 3 9600 2818
Fax: + 61 3 9600 2819
lyons@lyonsarch.com.au

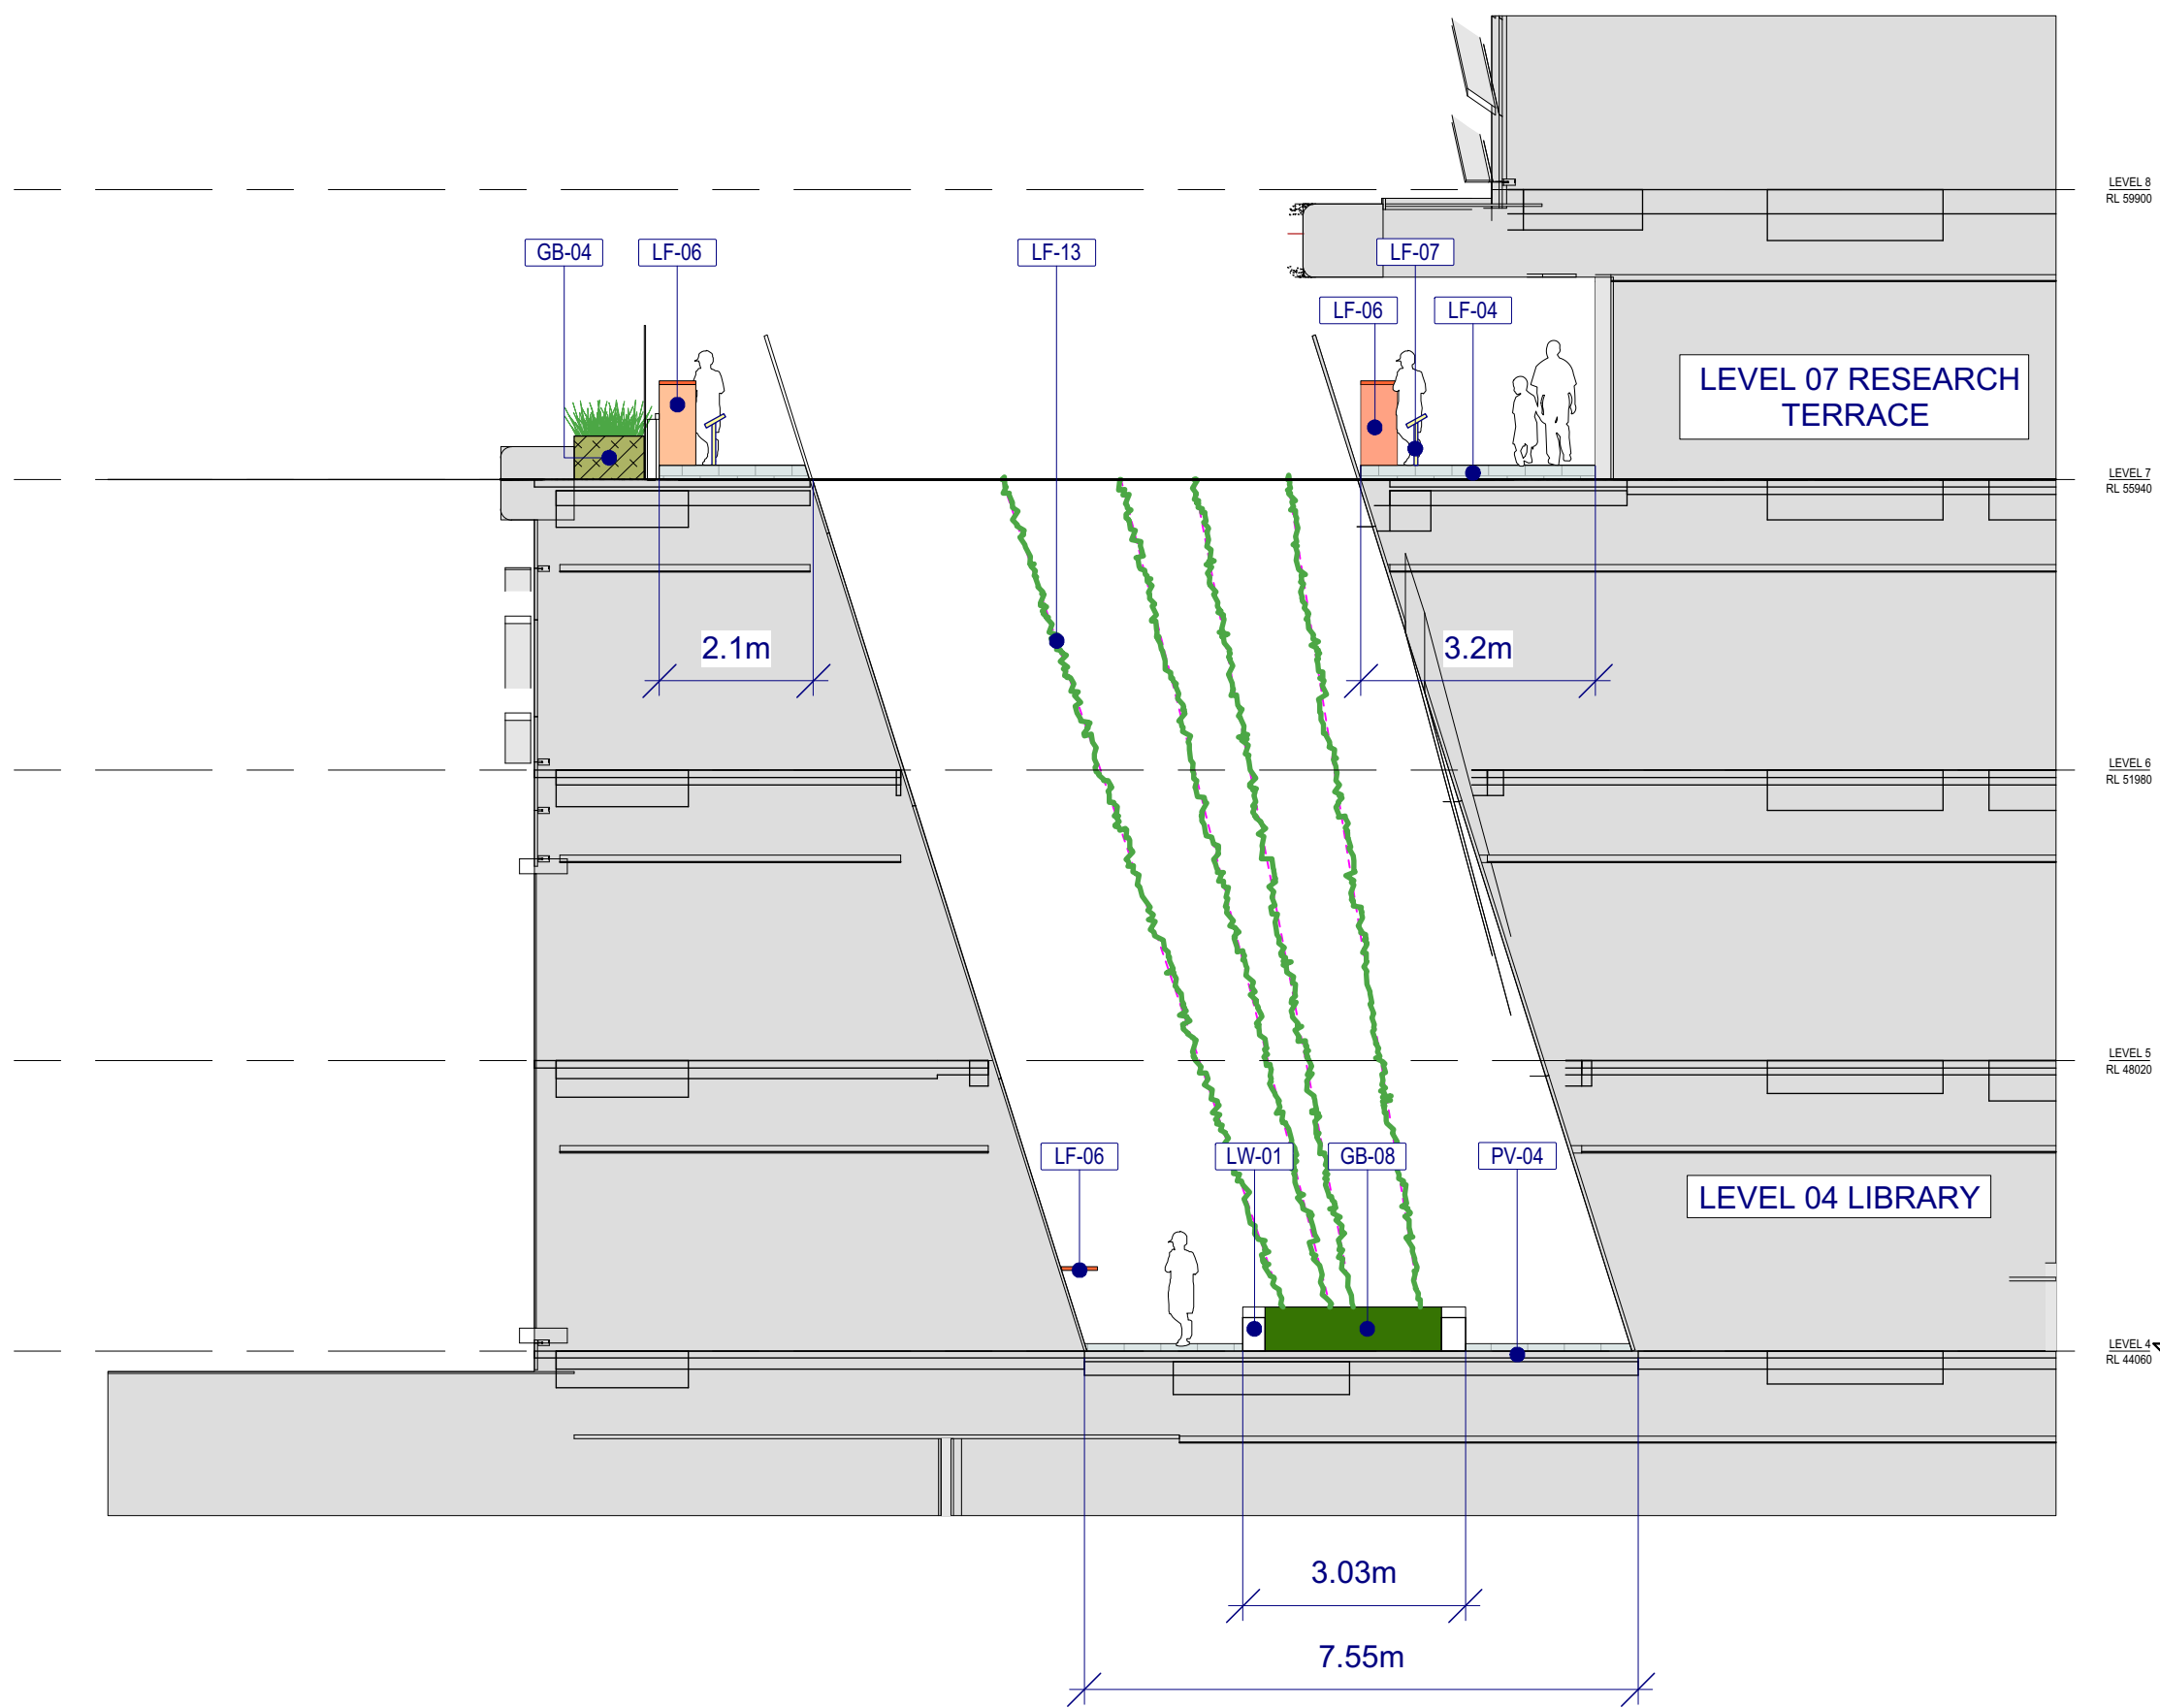

ASPECT Studios™

ASPECT Studios Pty Ltd
Level 4, 160 Queen Street
Melbourne VIC 3000
Australia
T 03 9417 6844
F 03 9417 6855
www.aspect-studios.com
aspectmelbourne@aspect-studios.com
ABN 11 120 219 561

MELBOURNE

CLIENT

Western Sydney University

PROJECT

New Western Sydney University
Bankstown City Campus

DRAWING

Sections and Elevations Level 07

DRAWN	CHECKED	SCALE A1 SCALE A3
TS	TS	1:100 1:200

STATUS

PRELIMINARY
NOT FOR CONSTRUCTION

DRAWING NO. M18056 LA-07-700 REVISION 3

NOTES

These drawings shall be read in conjunction with all relevant information (not limited to legends, schedules, specifications)

These drawings shall be read in conjunction with any Engineers, Architects or other consultant information. (not limited to drawings, legends, schedules, specifications)

Check all dimensions and site conditions prior to commencement of any work and the procurement of any services, materials, fittings, fabrication or equipment.

Do not scale drawings – refer to figured drawings only. Any discrepancies shall immediately be referred to the Landscape Architect for clarification.

All drawings shall not be reproduced or distributed without prior permission of the Landscape Architect.

WARNING



Services shown on this drawing are approximate only. The exact location is to be confirmed on site by contractor prior to commencement of work.

DATE	REV	AMENDMENTS
02/1/19	1	DRAFT SEARs ISSUE
02/6/19	2	SEARs DOCUMENTATION
19/8/19	3	SEARs DOCUMENTATION REV 2

CONSULTANTS



LYONS ARCHITECTURE
Level 3, 246 Bourke Street
Melbourne, Victoria 3000
Phone: +61 3 9600 2918
Fax: + 61 3 9600 2919
lyons@lyonsarch.com.au



ASPECT Studios™
ASPECT Studios Pty Ltd
Level 4, 160 Queen Street
Melbourne VIC 3000
Australia
T 03 9417 6844
F 03 9417 6855
www.aspect-studios.com
aspectmelbourne@aspect-studios.com
ABN 11 120 219 561

MELBOURNE

CLIENT

Western Sydney University

PROJECT

**New Western Sydney University
Bankstown City Campus**

DRAWING

General Arrangement Plan - Level 13

DRAWN	CHECKED	SCALE A1	SCALE A3
TS	TS	1:200	1:400

STATUS

PRELIMINARY
NOT FOR CONSTRUCTION

DRAWING NO. REVISION

M18056 LA-13-100 **3**

NOTES

These drawings shall be read in conjunction with all relevant information (not limited to legends, schedules, specifications)

These drawings shall be read in conjunction with any Engineers, Architects or other consultant information. (not limited to drawings, legends, schedules, specifications)

Check all dimensions and site conditions prior to commencement of any work and the procurement of any services, materials, fittings, fabrication or equipment.

Do not scale drawings – refer to figured drawings only. Any discrepancies shall immediately be referred to the Landscape Architect for clarification.

All drawings shall not be reproduced or distributed without prior permission of the Landscape Architect.

WARNING




Services shown on this drawing are approximate only. The exact location is to be confirmed on site by contractor prior to commencement of work.

DATE	REV	AMENDMENTS
02/1/19	1	DRAFT SEARs ISSUE
02/04/19	2	SEARs DOCUMENTATION
19/08/19	3	SEARs DOCUMENTATION REV 2

CONSULTANTS



LYONS ARCHITECTURE
Level 3, 246 Bourke Street
Melbourne, Victoria 3000
Phone: +61 3 9600 2818
Fax: + 61 3 9600 2819
lyons@lyonsarch.com.au

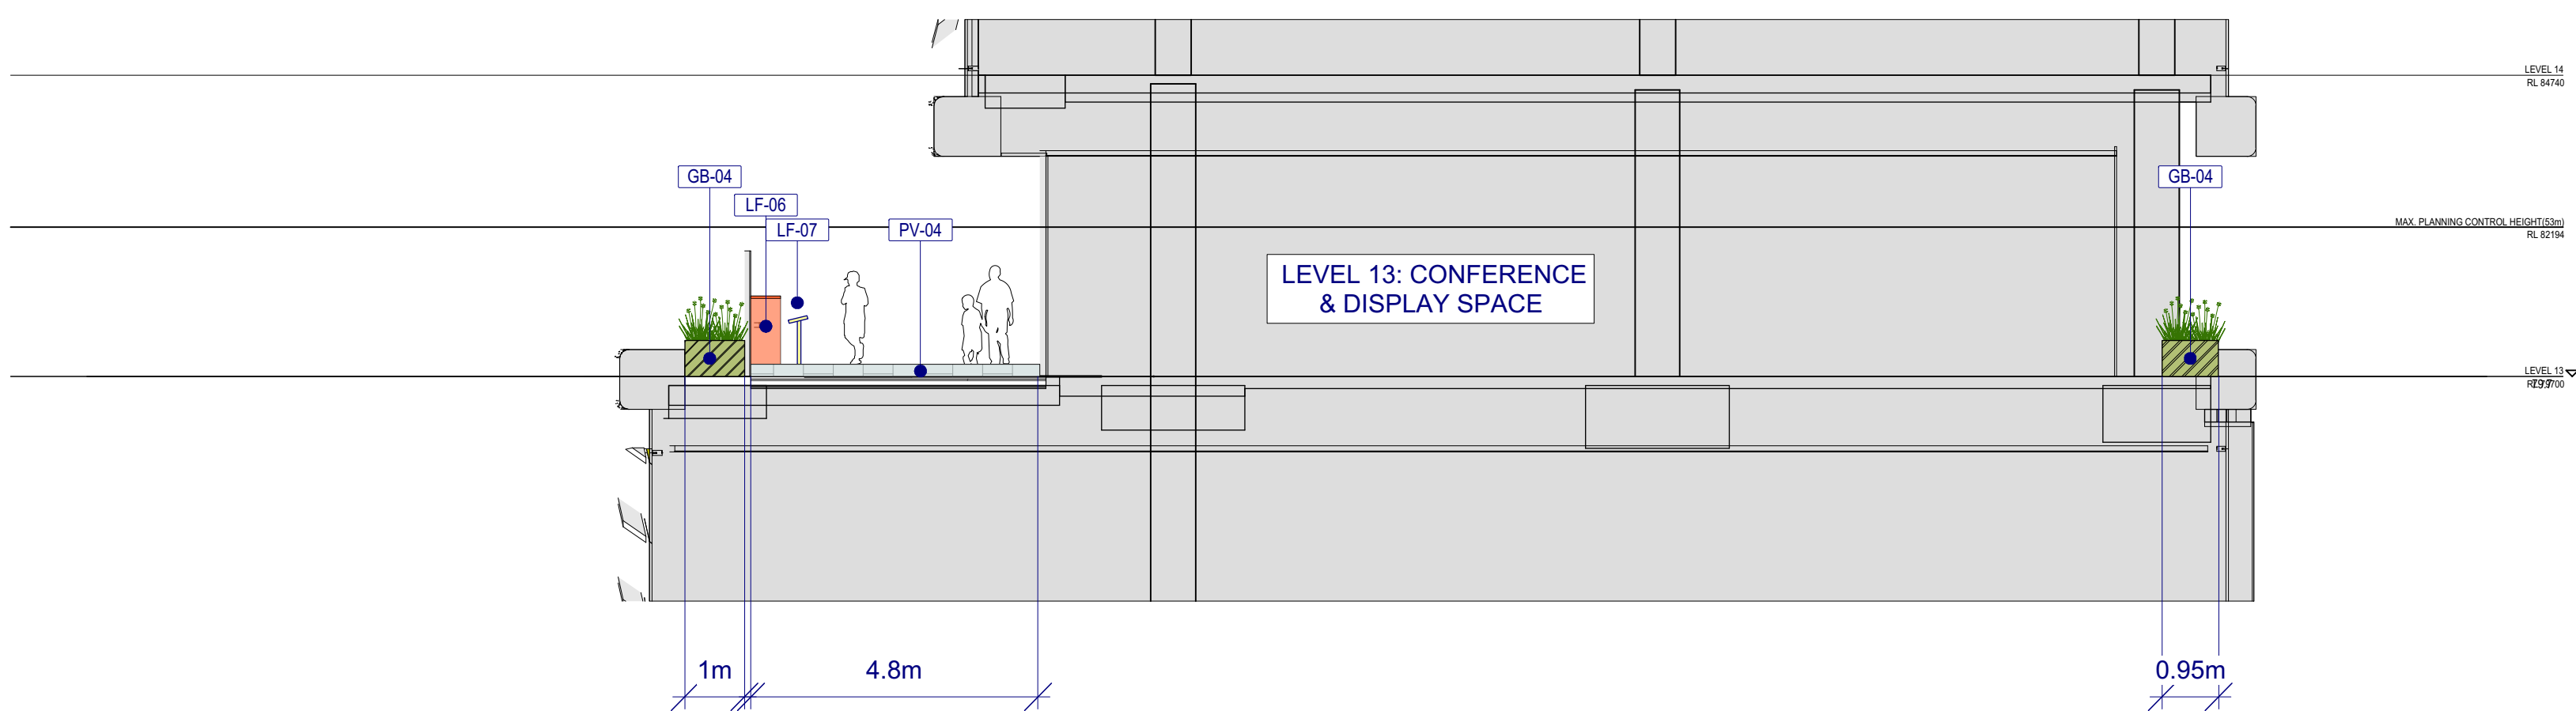

ASPECT Studios™

ASPECT Studios Pty Ltd
Level 4, 160 Queen Street
Melbourne VIC 3000
Australia
T 03 9417 6844
F 03 9417 6855
www.aspect-studios.com
aspectmelbourne@aspect-studios.com
ABN 11 120 219 561

MELBOURNE

CLIENT

Western Sydney University

PROJECT

New Western Sydney University
Bankstown City Campus

DRAWING

Sections and Elevations Level 13

DRAWN	CHECKED	SCALE A1 SCALE A3
TS	TS	1:100 1:200

STATUS

PRELIMINARY
NOT FOR CONSTRUCTION

DRAWING NO. REVISION

M18056 LA-13-700 3

NOTES

These drawings shall be read in conjunction with all relevant information (not limited to legends, schedules, specifications)

These drawings shall be read in conjunction with any Engineers, Architects or other consultant information. (not limited to drawings, legends, schedules, specifications)

Check all dimensions and site conditions prior to commencement of any work and the procurement of any services, materials, fittings, fabrication or equipment.

Do not scale drawings – refer to figured drawings only. Any discrepancies shall immediately be referred to the Landscape Architect for clarification.

All drawings shall not be reproduced or distributed without prior permission of the Landscape Architect.

WARNING



DIAL BEFORE YOU DIG
www.1100.com.au


Services shown on this drawing are approximate only. The exact location is to be confirmed on site by contractor prior to commencement of work.

DATE	REV	AMENDMENTS
6/21/19	1	DRAFT SEARs ISSUE
6/24/19	2	SEARs DOCUMENTATION
19/8/19	3	SEARs DOCUMENTATION REV 2

CONSULTANTS



LYONS ARCHITECTURE
Level 3, 246 Bourke Street
Melbourne, Victoria 3000
Phone: +61 3 9600 2818
Fax: + 61 3 9600 2819
lyons@lyonsarch.com.au

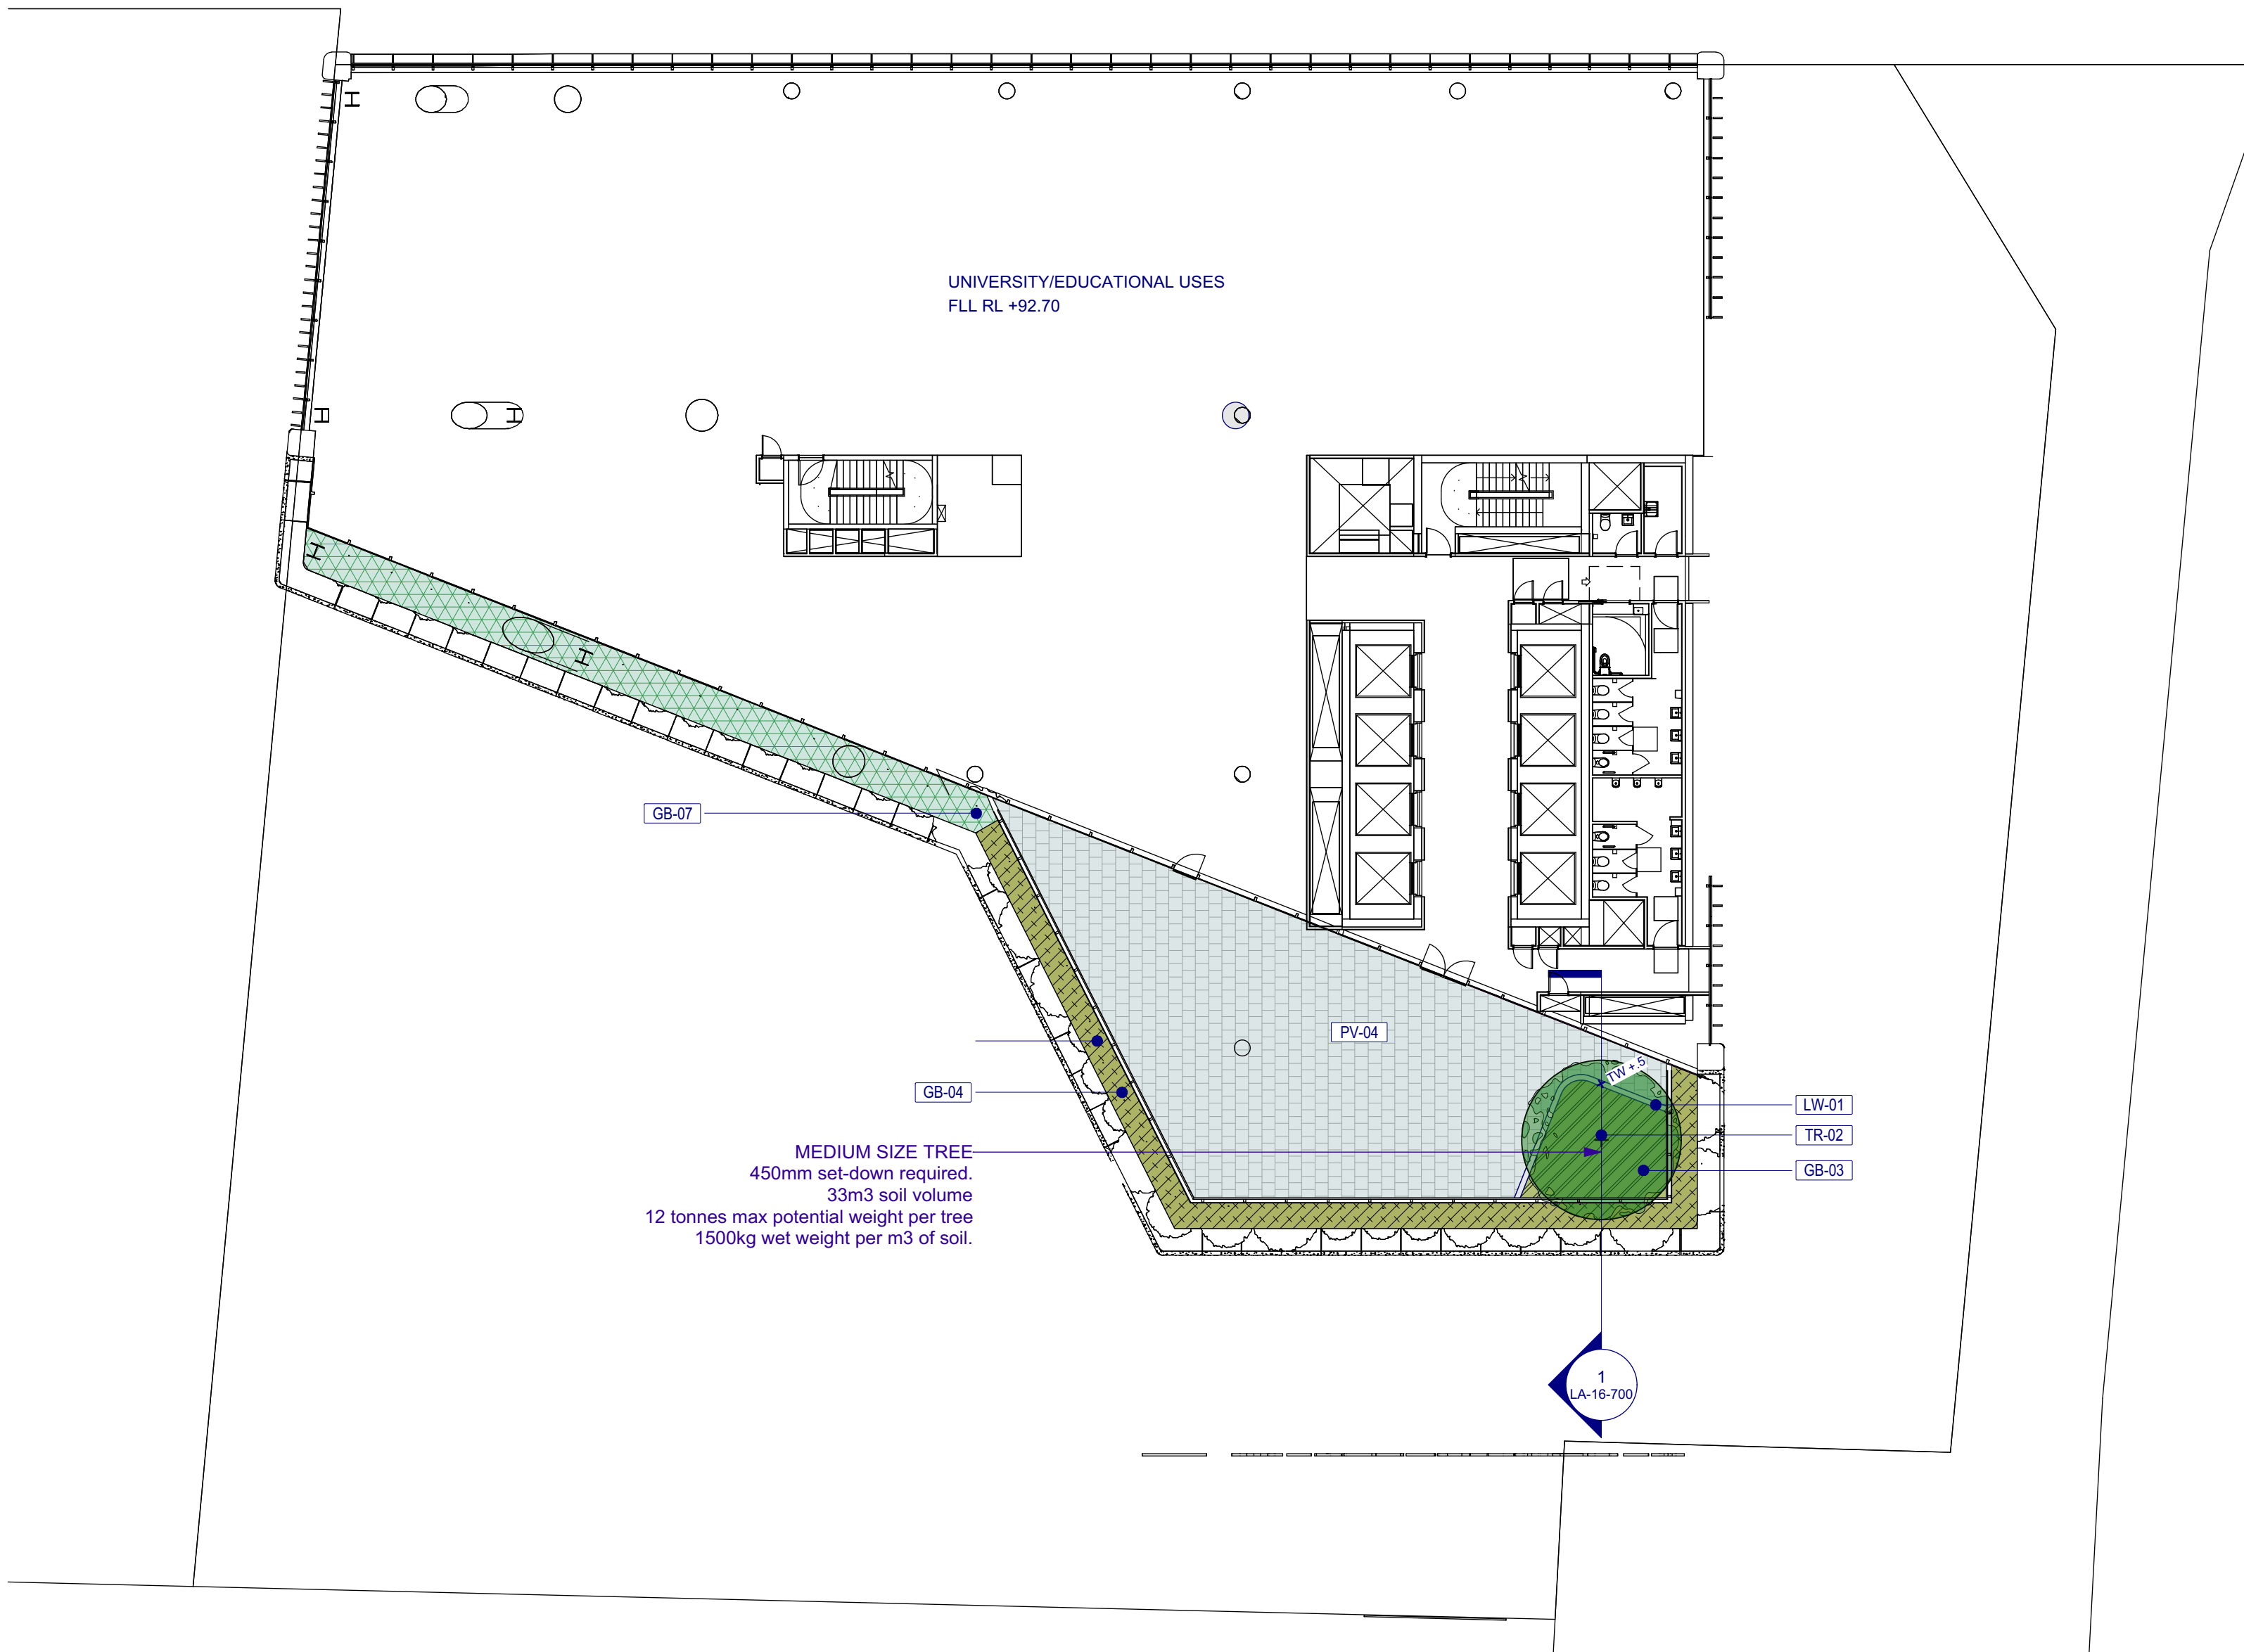

ASPECT Studios™
ASPECT Studios Pty Ltd
Level 4, 160 Queen Street
Melbourne VIC 3000
Australia
T 03 9417 6844
F 03 9417 6855
www.aspect-studios.com
aspectmelbourne@aspect-studios.com
ABN 11 120 219 561

MELBOURNE

CLIENT

Western Sydney University

PROJECT

**New Western Sydney University
Bankstown City Campus**

DRAWING

General Arrangement Plan - Level 16

DRAWN	CHECKED	SCALE A1	SCALE A3
DB	TS	1:200	1:400

STATUS

PRELIMINARY
NOT FOR CONSTRUCTION

DRAWING NO. REVISION

M18056 LA-16-100 3

NOTES

These drawings shall be read in conjunction with all relevant information (not limited to legends, schedules, specifications)

These drawings shall be read in conjunction with any Engineers, Architects or other consultant information. (not limited to drawings, legends, schedules, specifications)

Check all dimensions and site conditions prior to commencement of any work and the procurement of any services, materials, fittings, fabrication or equipment.

Do not scale drawings – refer to figured drawings only. Any discrepancies shall immediately be referred to the Landscape Architect for clarification.

All drawings shall not be reproduced or distributed without prior permission of the Landscape Architect.

WARNING




Services shown on this drawing are approximate only. The exact location is to be confirmed on site by contractor prior to commencement of work.

DATE	REV	AMENDMENTS
02/1/19	1	DRAFT SEARs ISSUE
02/2/19	2	SEARs DOCUMENTATION
19/8/19	3	SEARs DOCUMENTATION REV 2

CONSULTANTS



LYONS ARCHITECTURE
Level 3, 246 Bourke Street
Melbourne, Victoria 3000
Phone: +61 3 9600 2818
Fax: + 61 3 9600 2819
lyons@lyonsarch.com.au

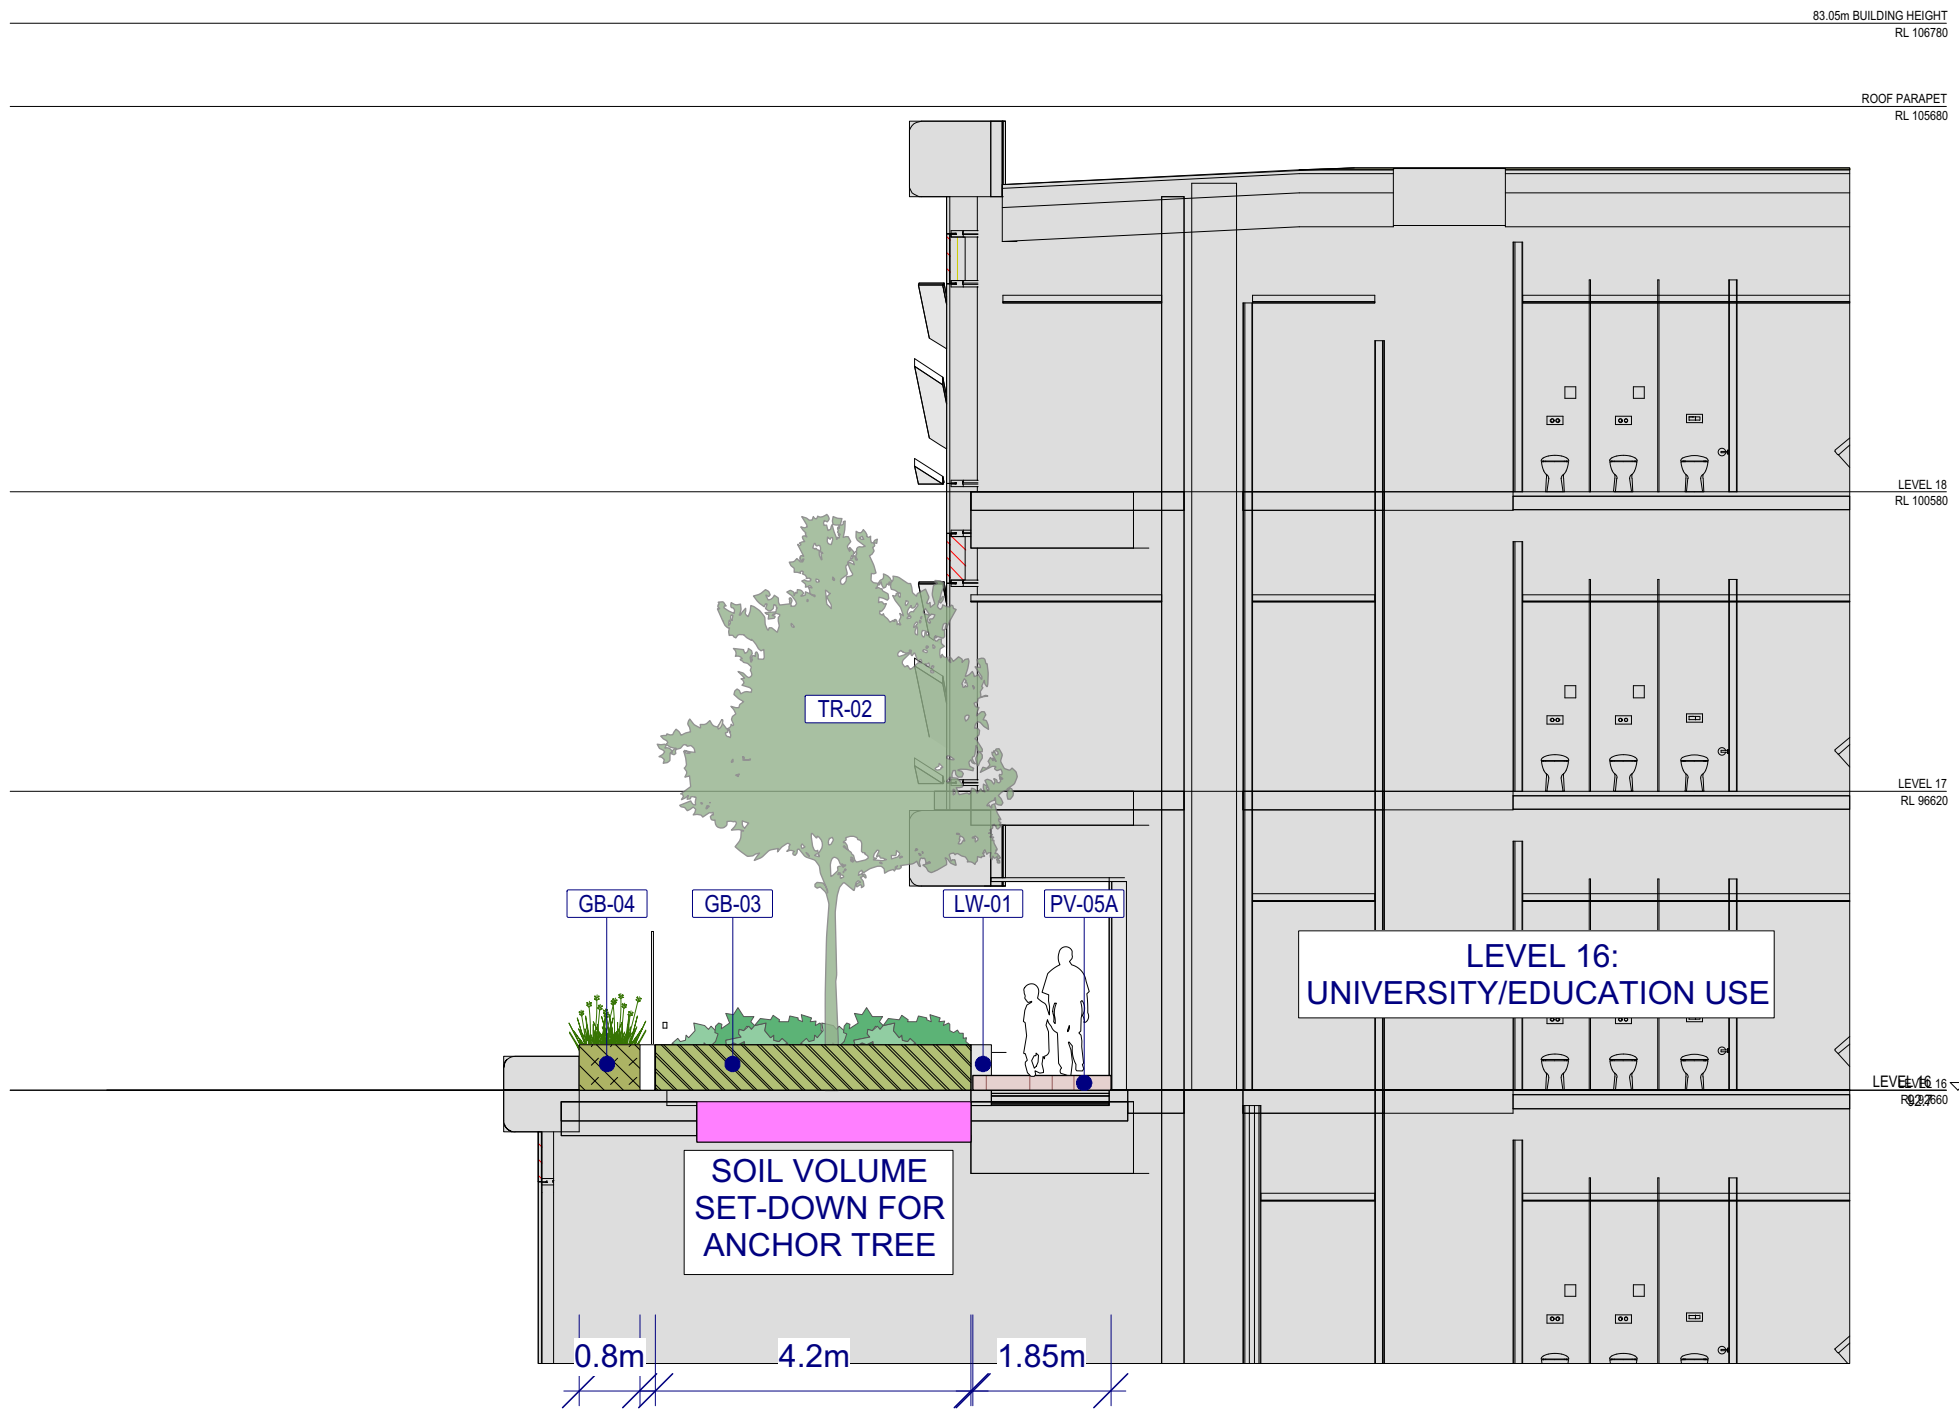

ASPECT Studios™
ASPECT Studios Pty Ltd
Level 4, 160 Queen Street
Melbourne VIC 3000
Australia
T 03 9417 6844
F 03 9417 6855
www.aspect-studios.com
aspectmelbourne@aspect-studios.com
ABN 11 120 219 561

MELBOURNE

CLIENT

Western Sydney University

PROJECT

**New Western Sydney University
Bankstown City Campus**

DRAWING

Sections and Elevations Level 16

DRAWN	CHECKED	SCALE A1 SCALE A3
DB	TS	1:100 1:200

STATUS

PRELIMINARY
NOT FOR CONSTRUCTION

DRAWING NO. **M18056 LA-16-700** REVISION **3**