


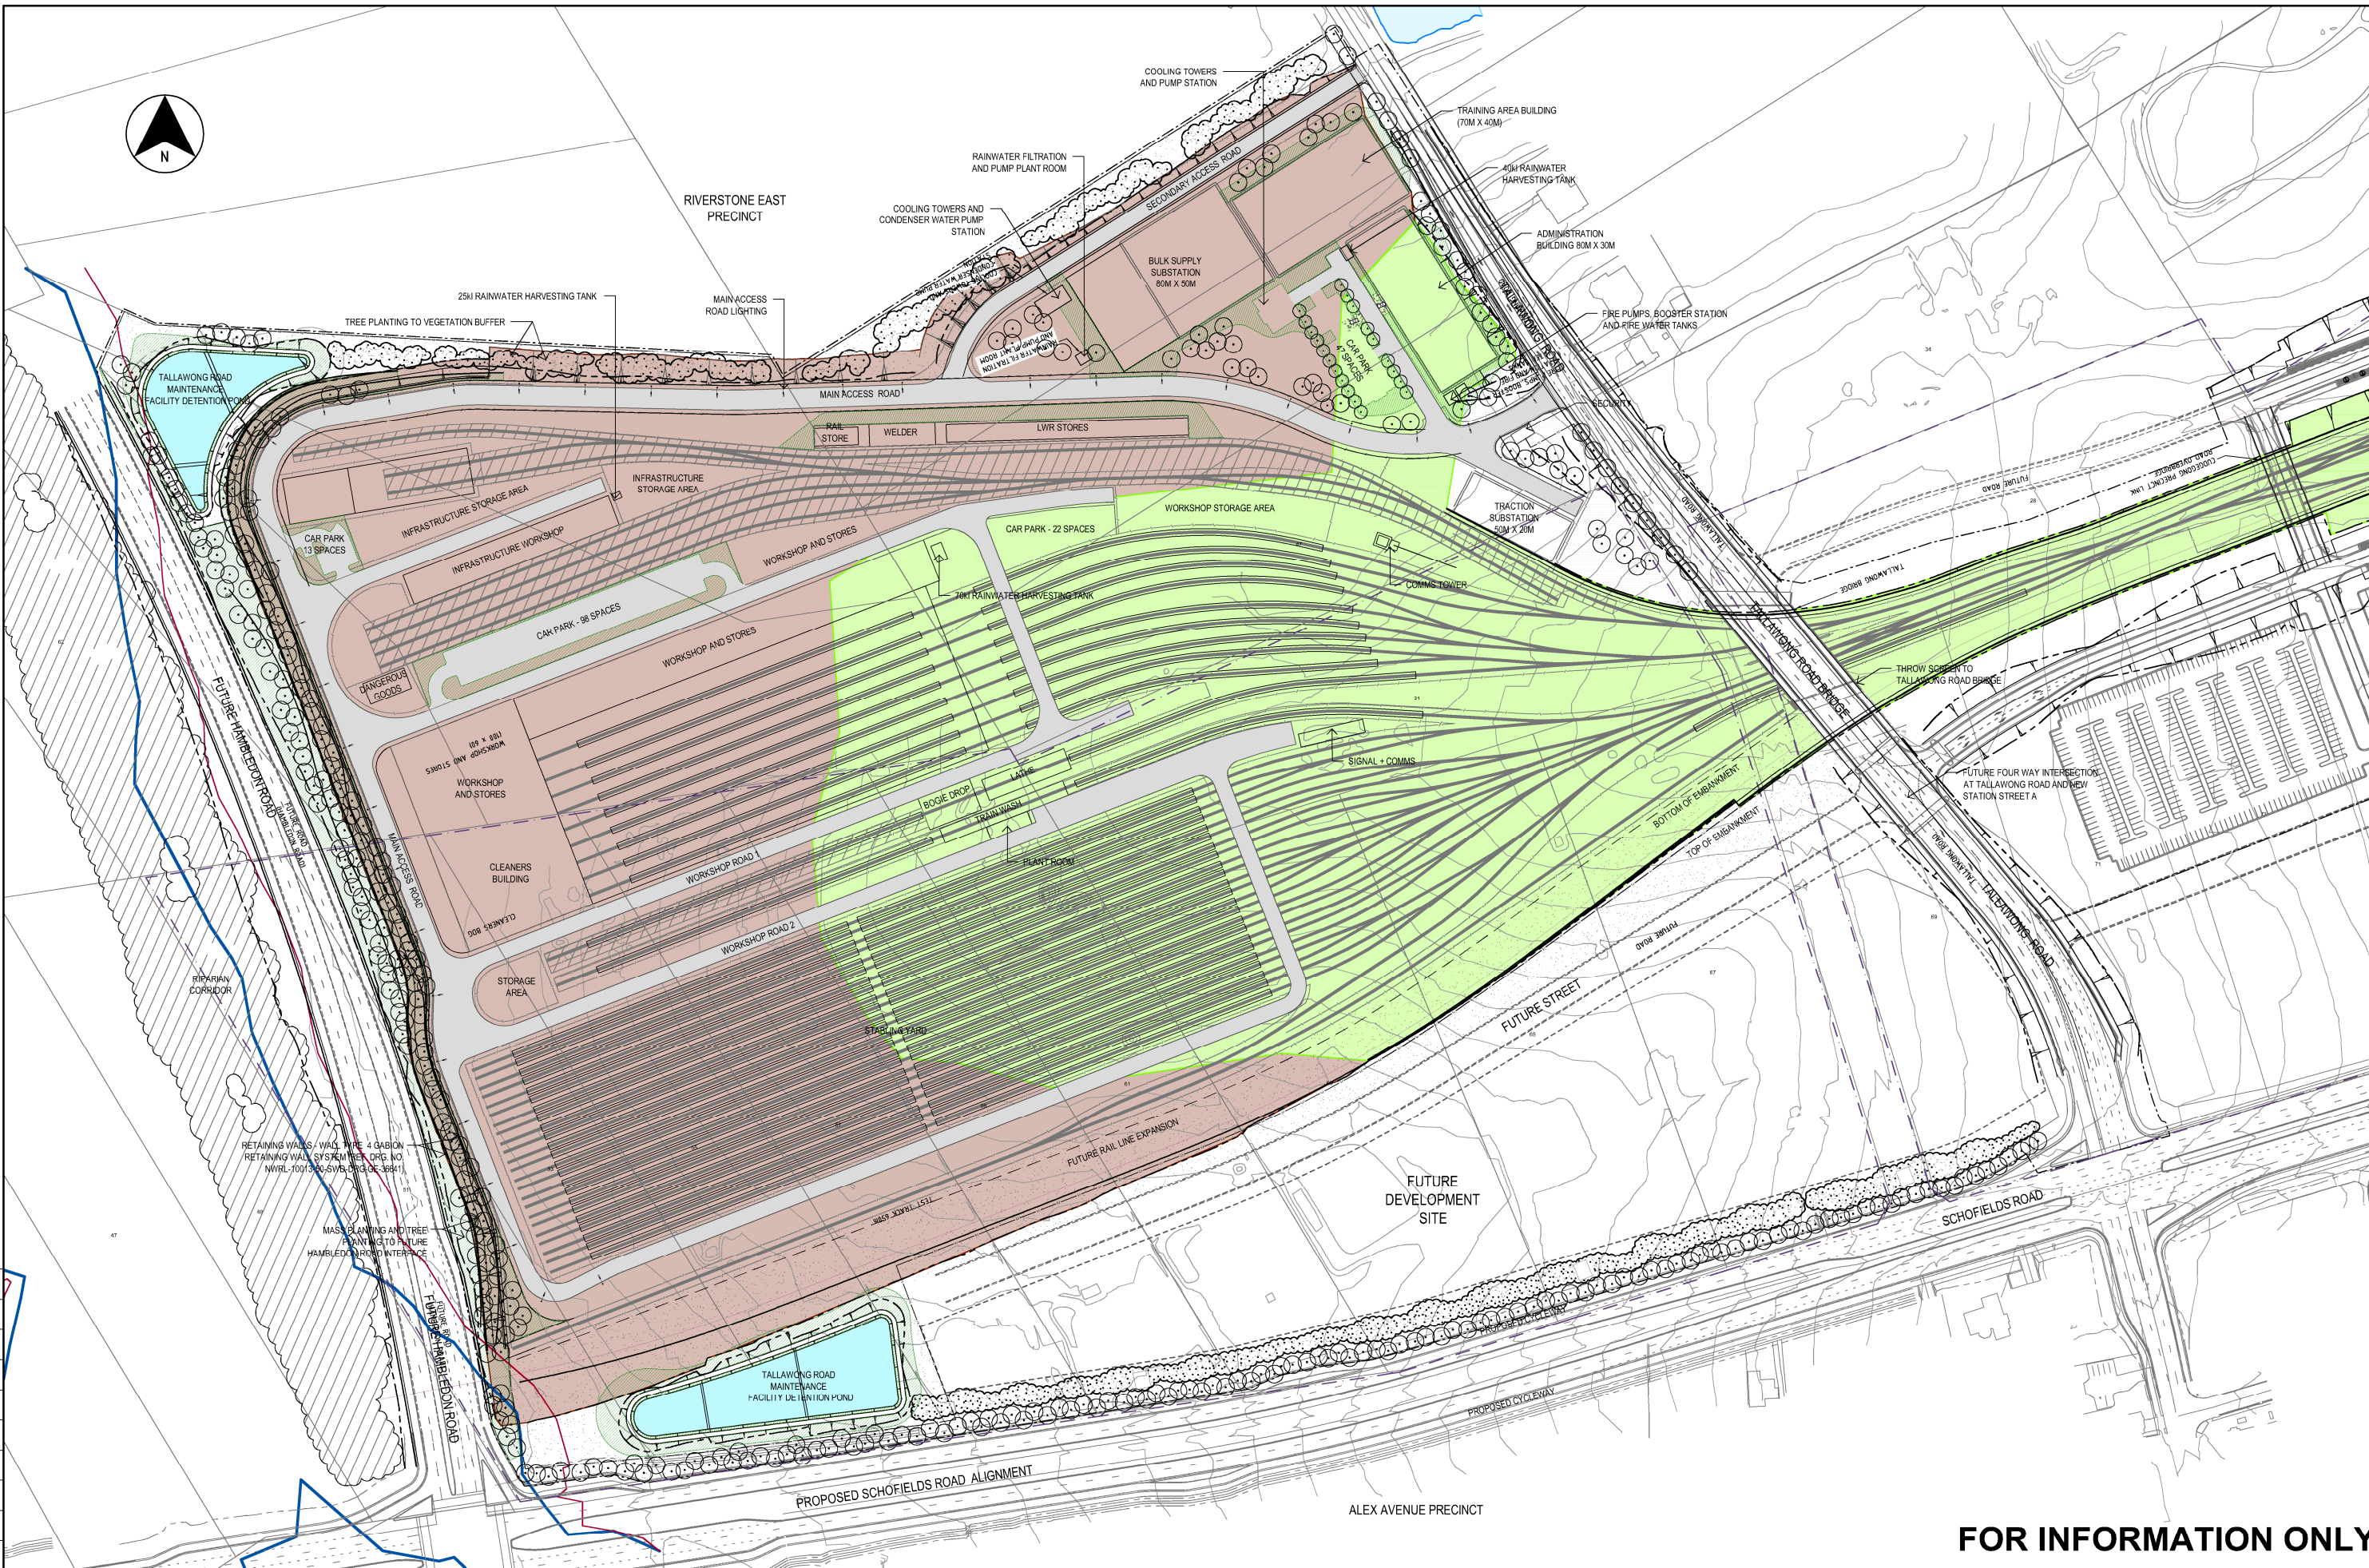

FOR INFORMATION ONLY

A	J.S.	29.05.13	ISSUED FOR INFORMATION ONLY		
REV.	BY	DATE	DESCRIPTION		APPD.

25 0 25 50 75m
1 : 1250 FULL SIZE A1
1 : 2500 AT A3

SERVICE PROVIDERS:

AECOM

COX
CONSTRUCTION

GRIMSHAW

**PARSONS
BRINCKERHOFF**



DESIGNED		NORTH WEST RAIL LINK RAPID TRANSIT RAIL FACILITY END-STATE
DRAWN	J.SINGH	
DESIGN CHECKED		
DATE		
		DOCUMENT No.
DOCUMENT TYPE INFORMATION DOCUMENT		PROJECT NO - PROJECT PHASE - LOCATION CODE - DOC TYPE - DISCIPLINE CODE - SKE No.: NWRL-10013-60-SWD-SKE-GN-24235
		REVISION A