




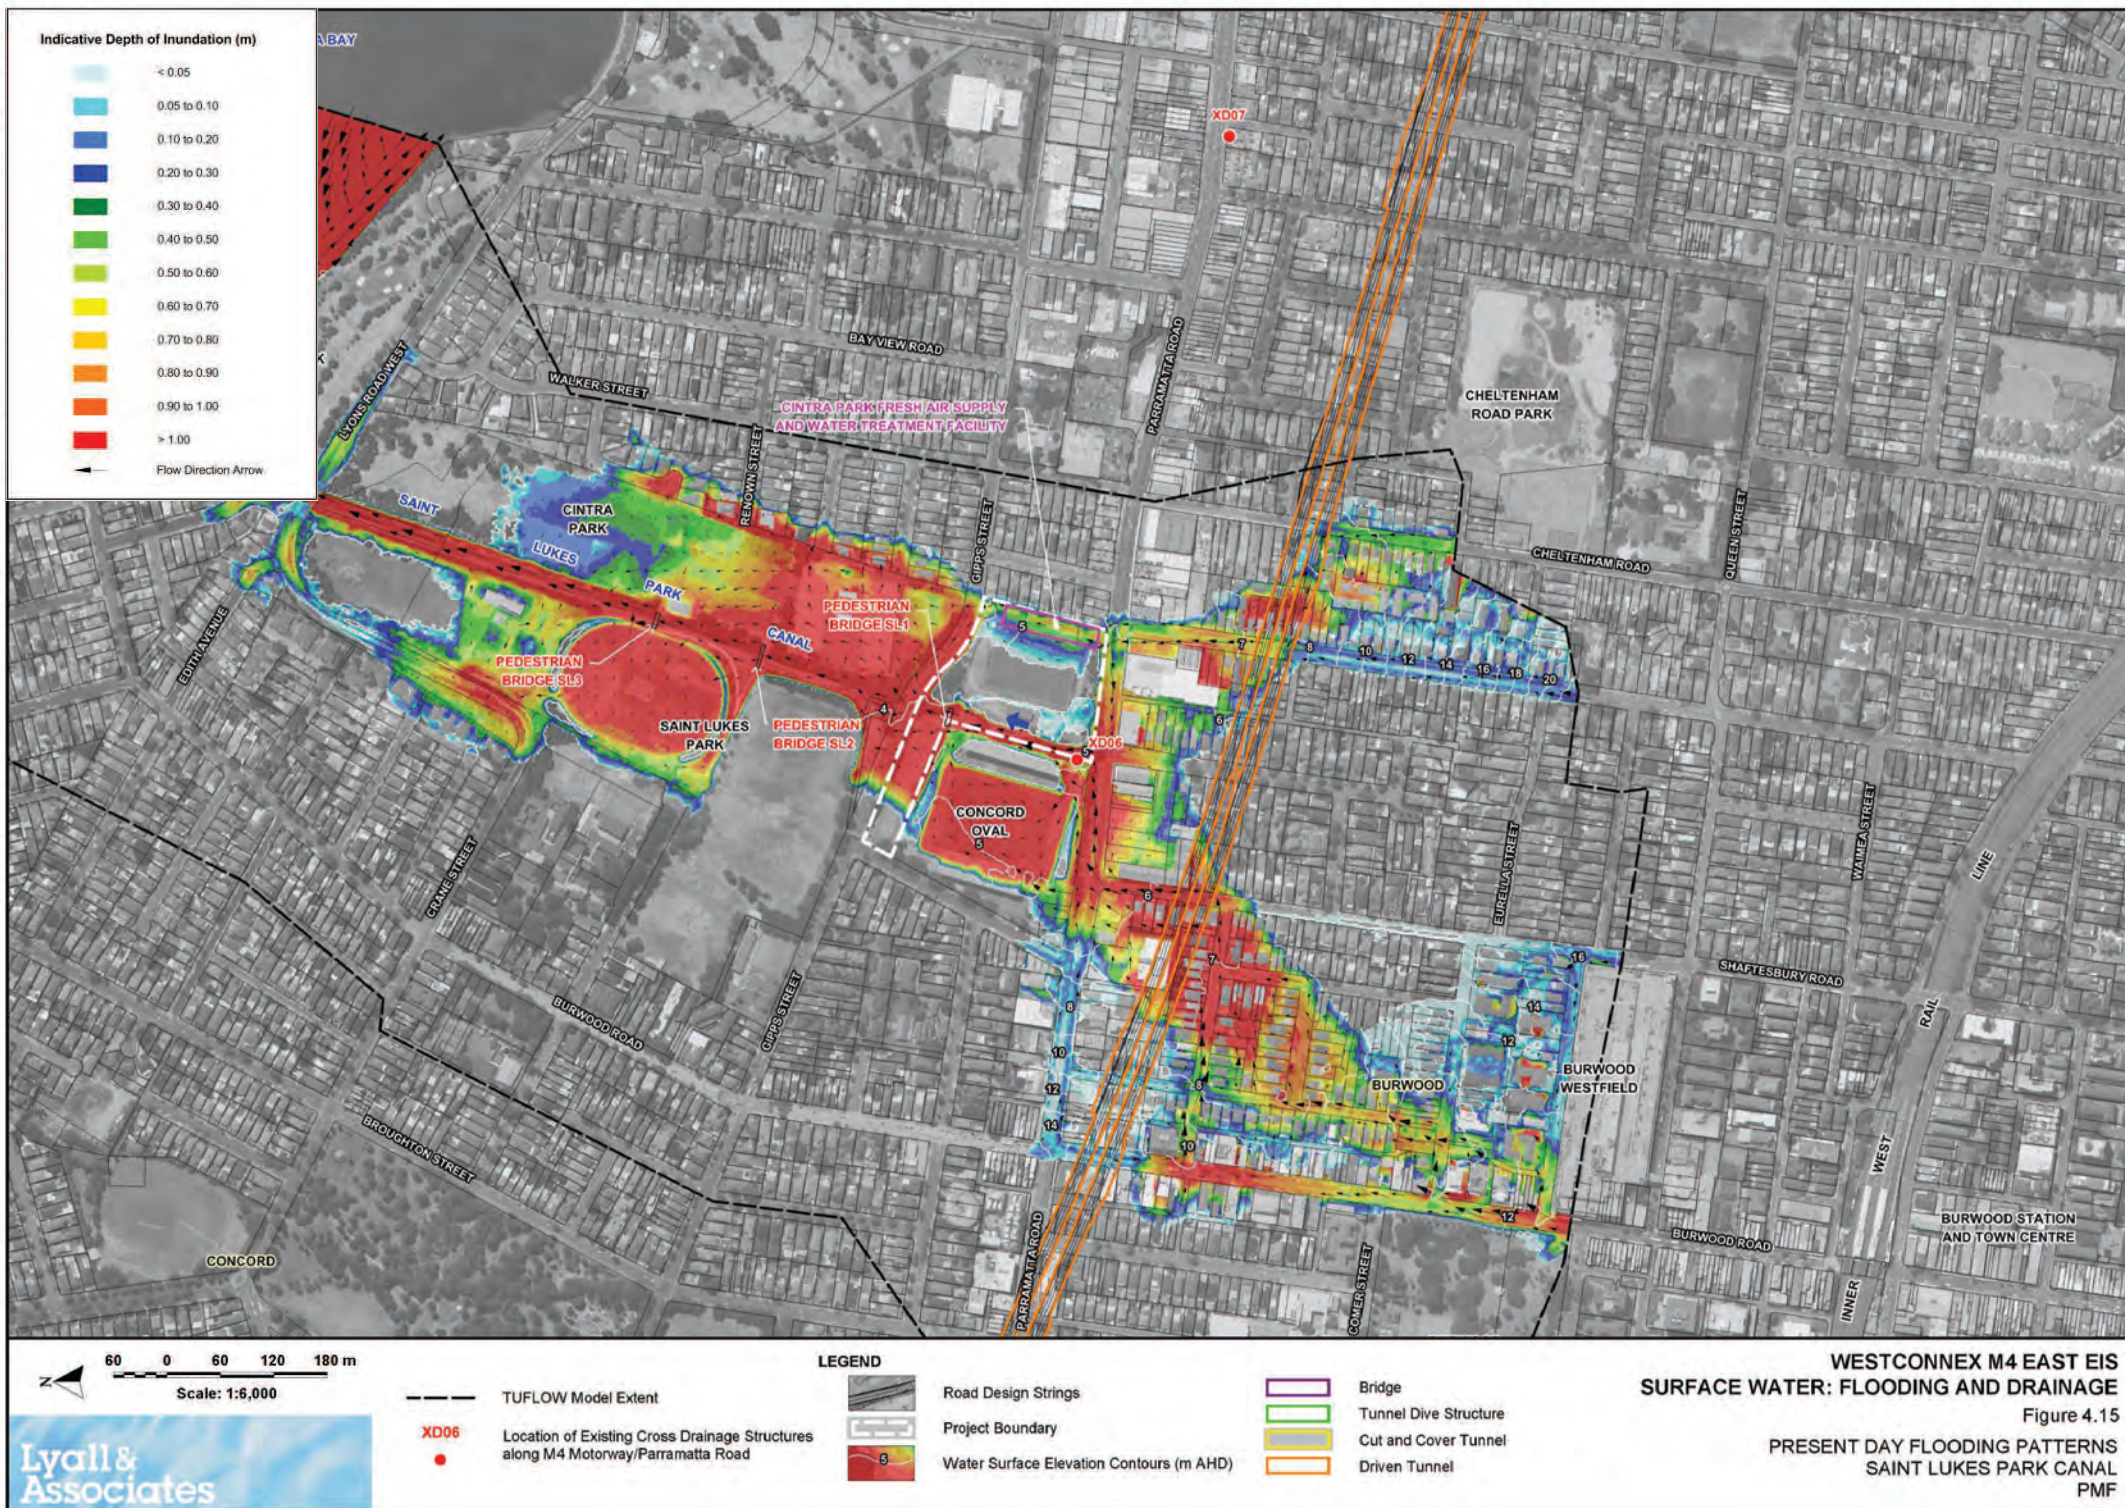
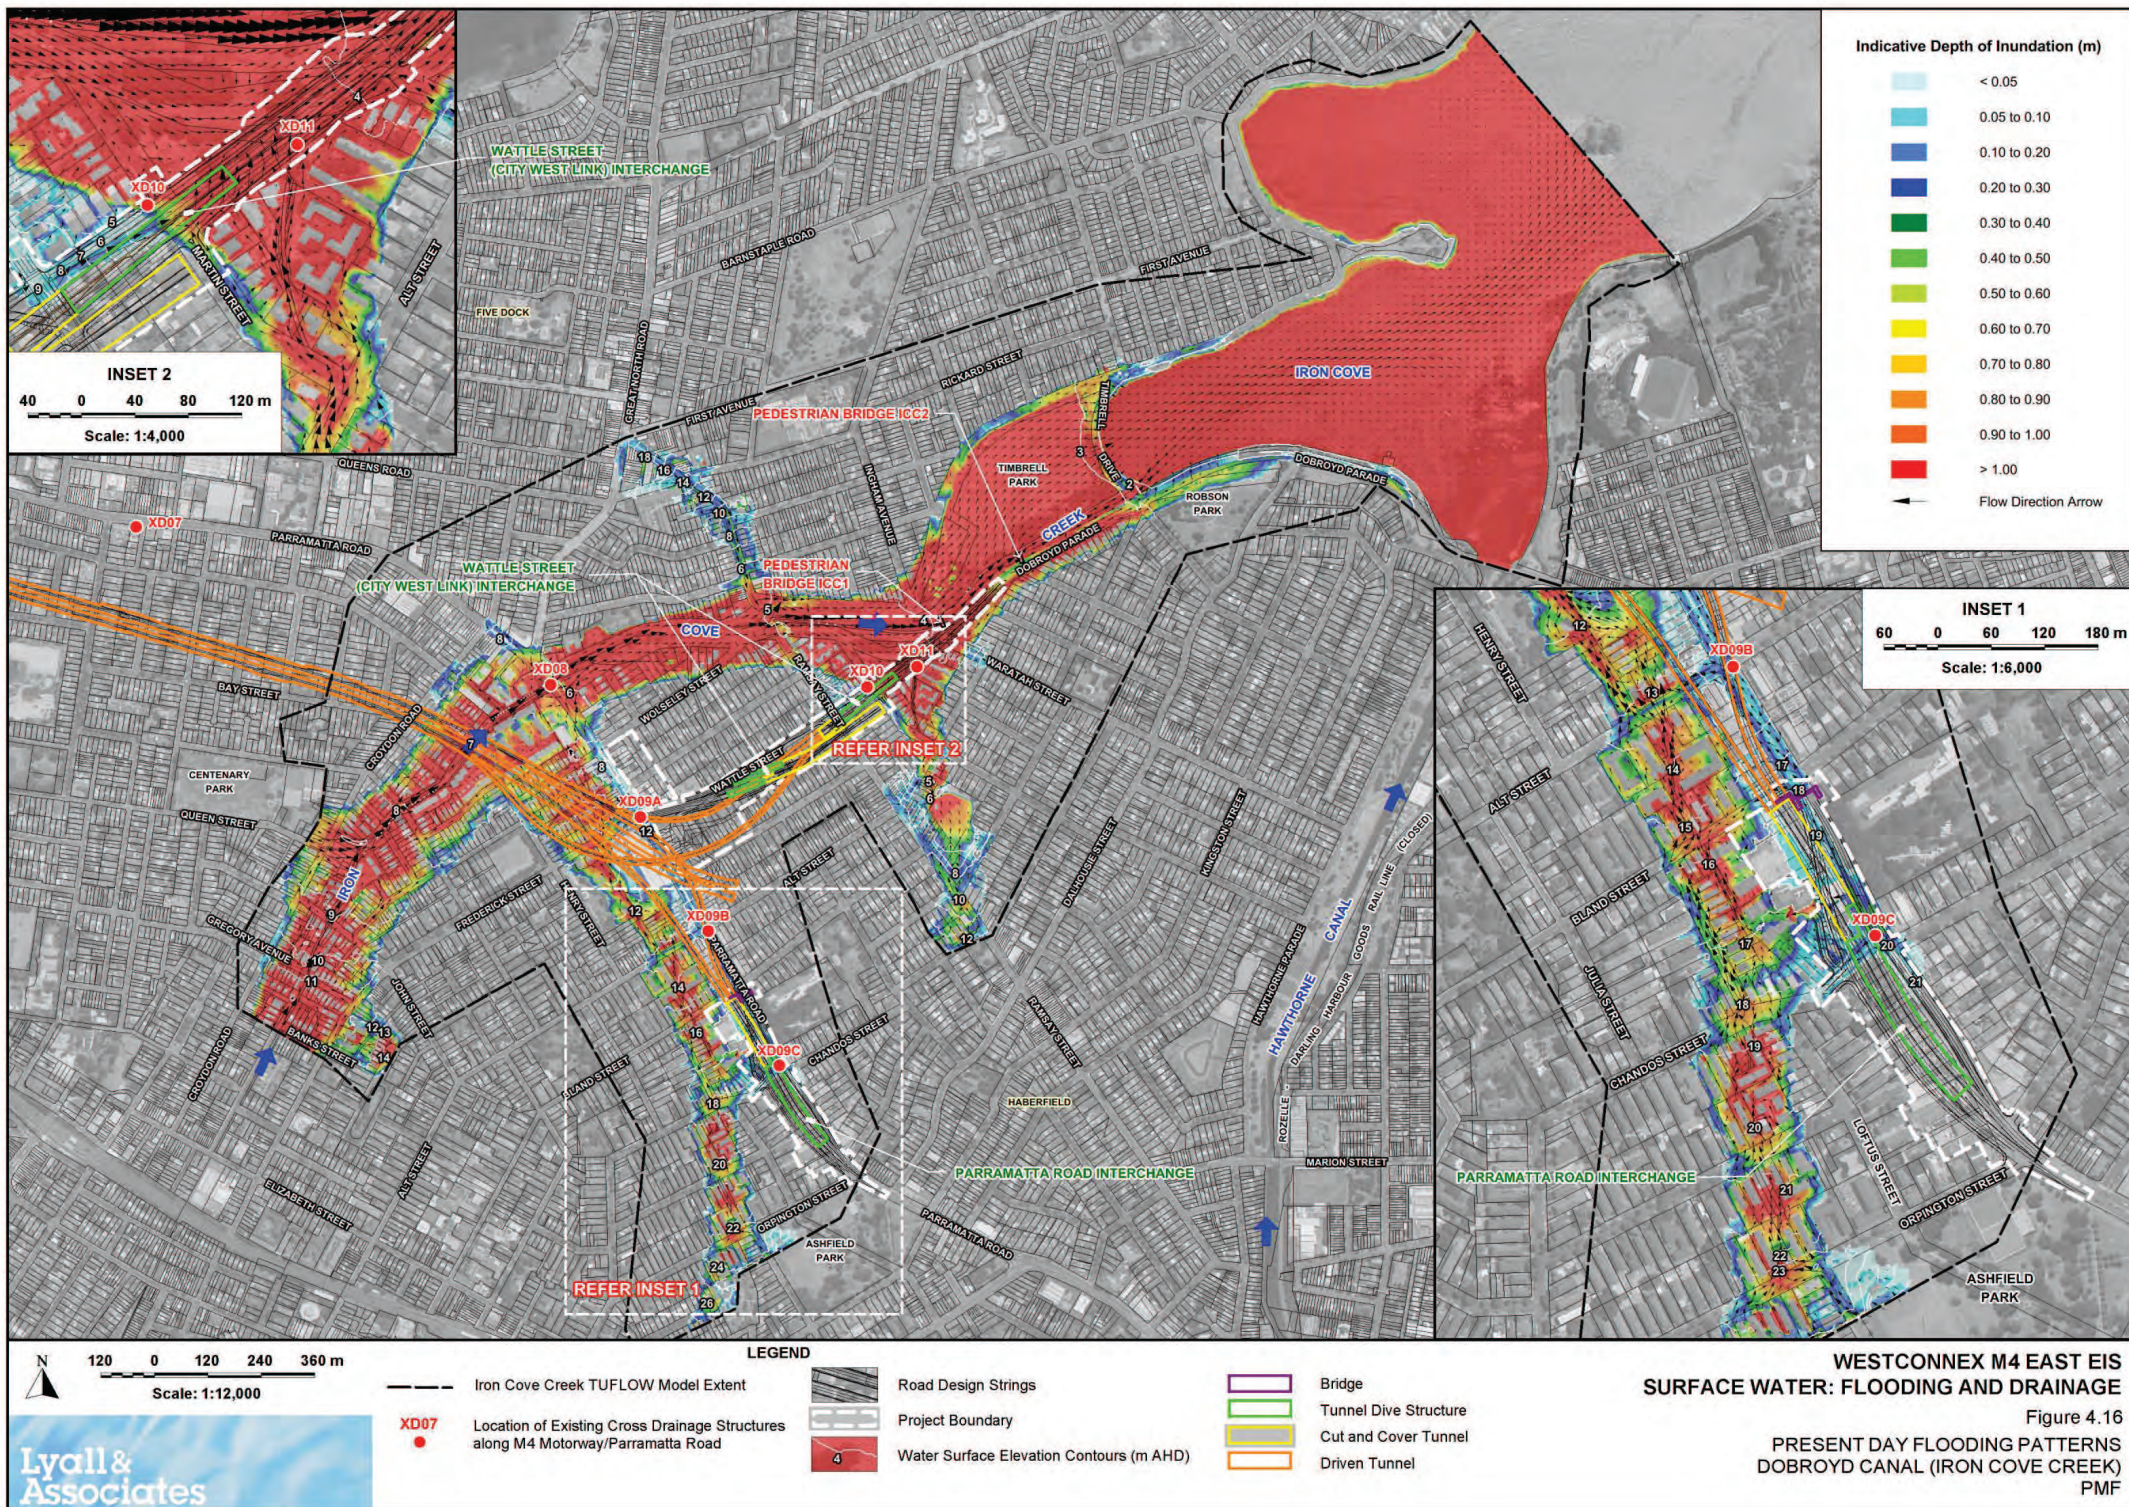


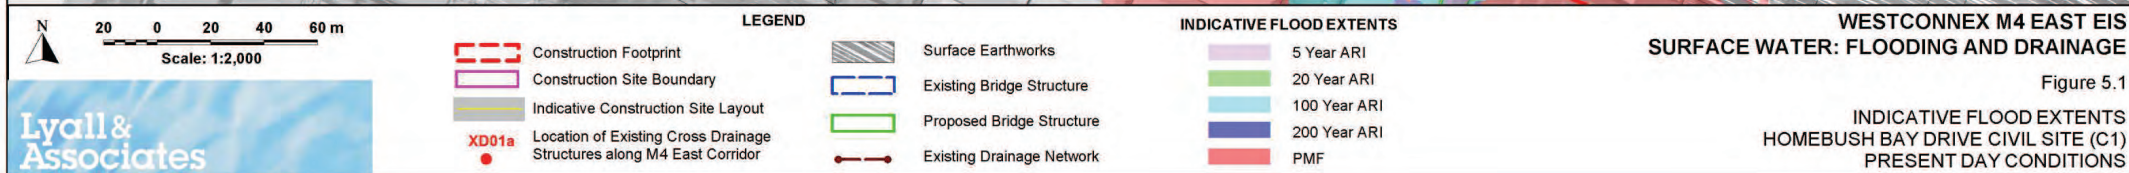

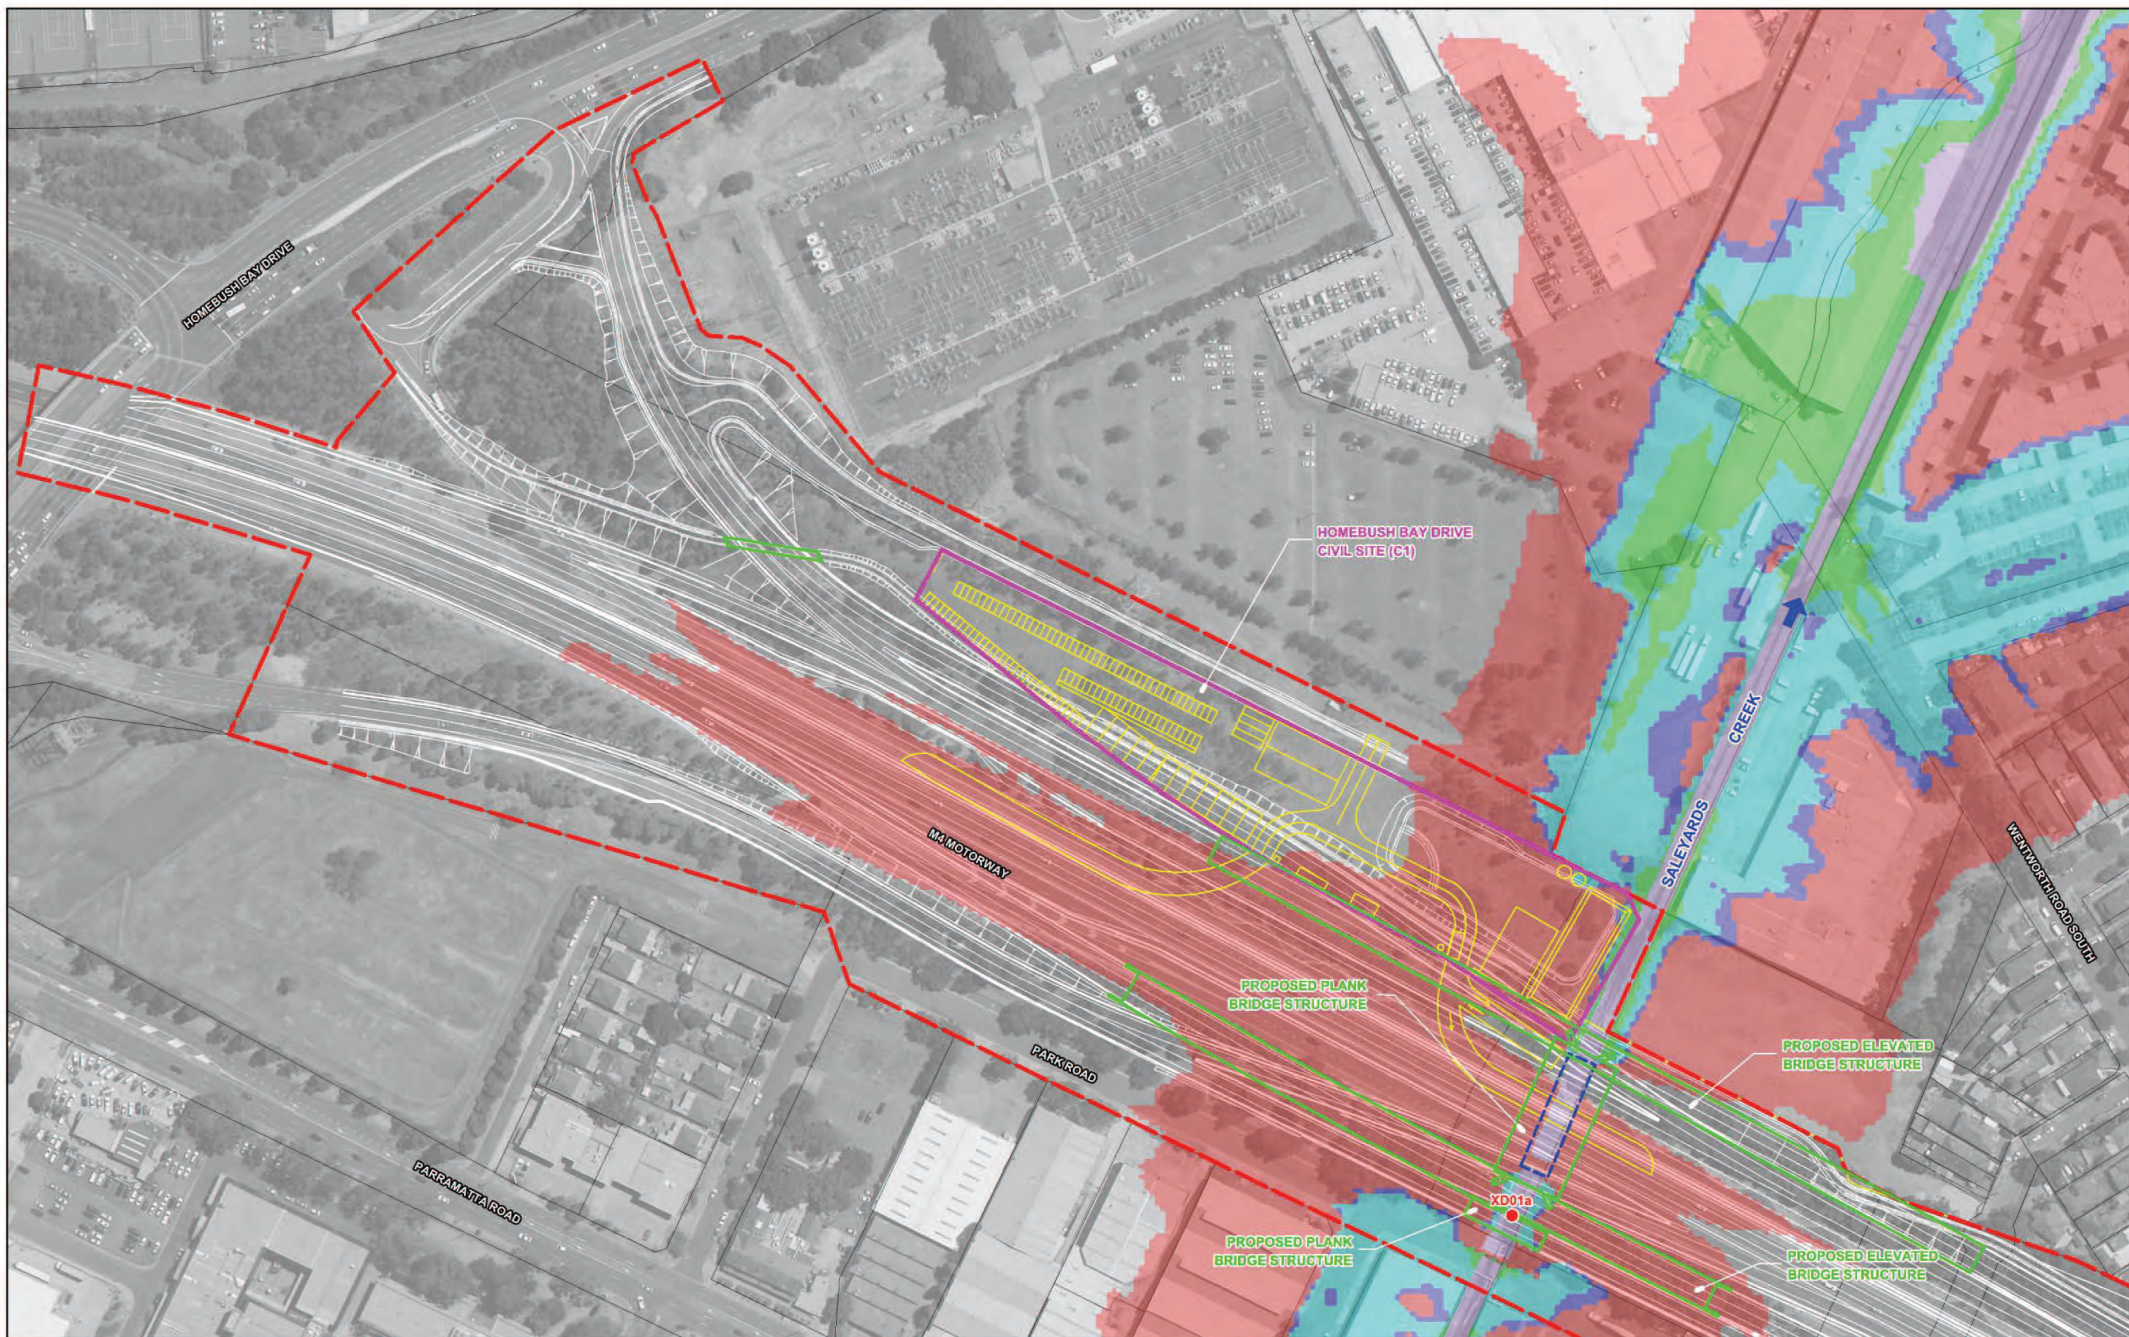

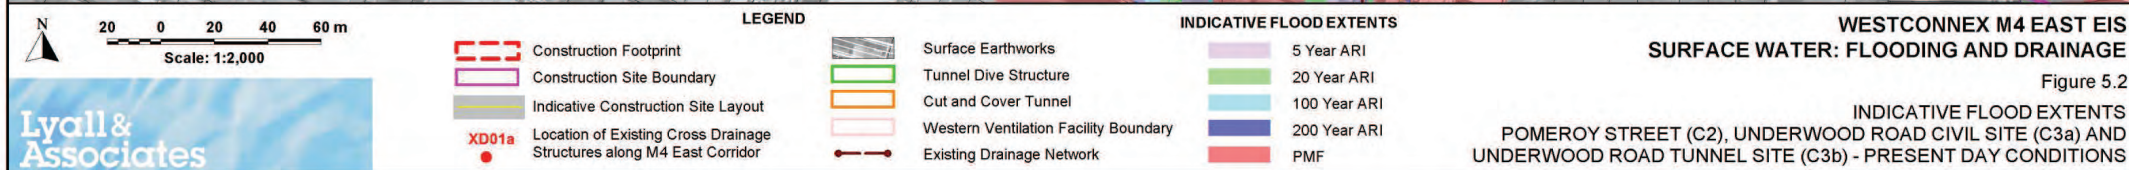

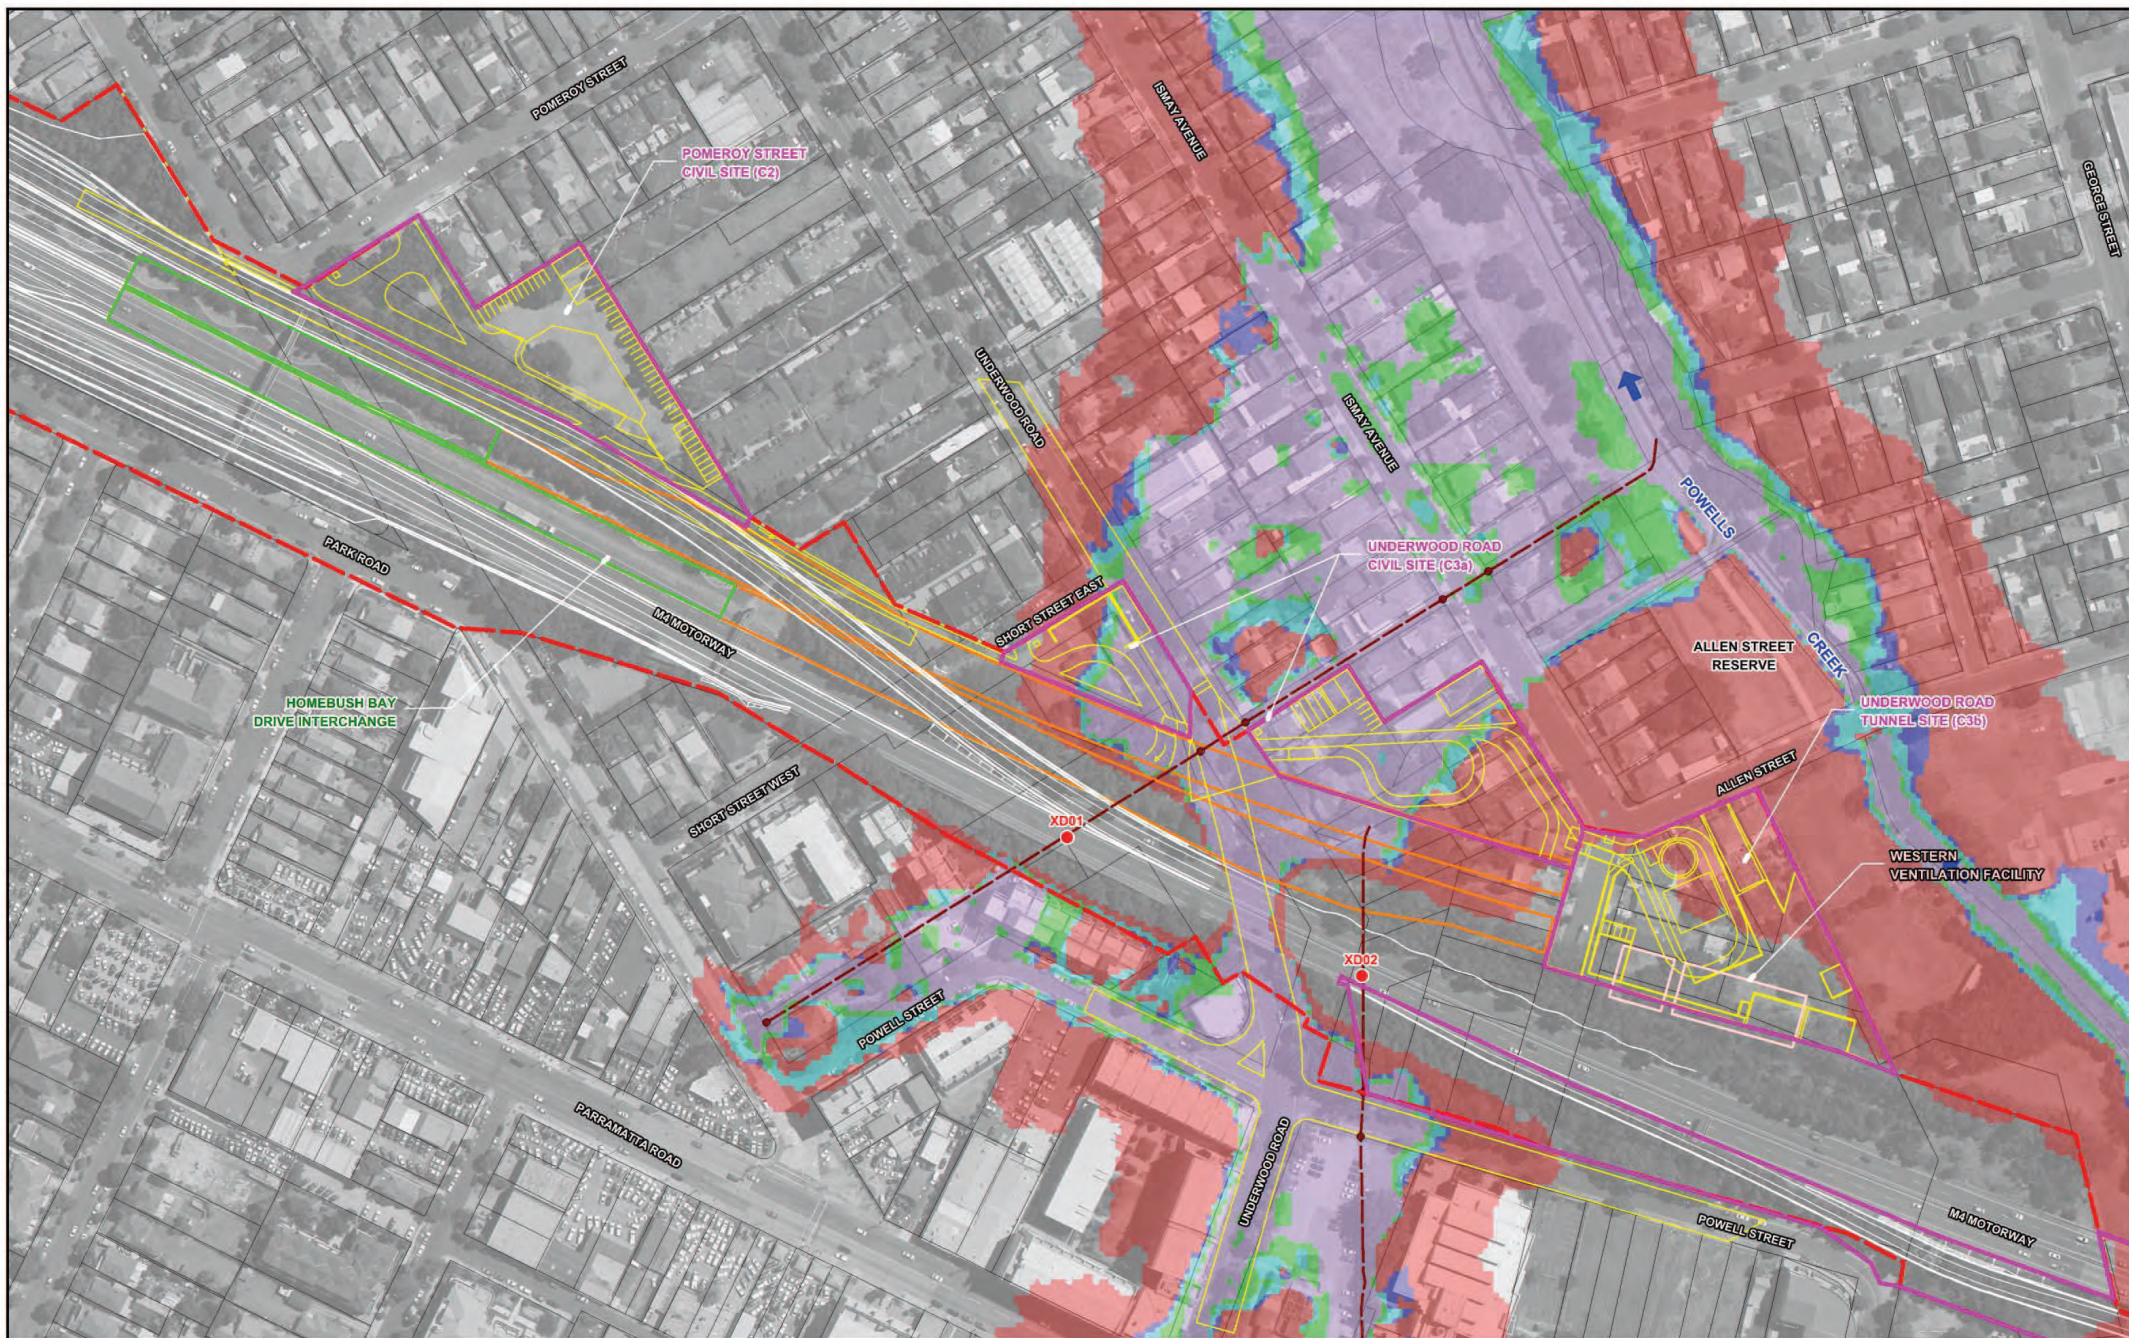

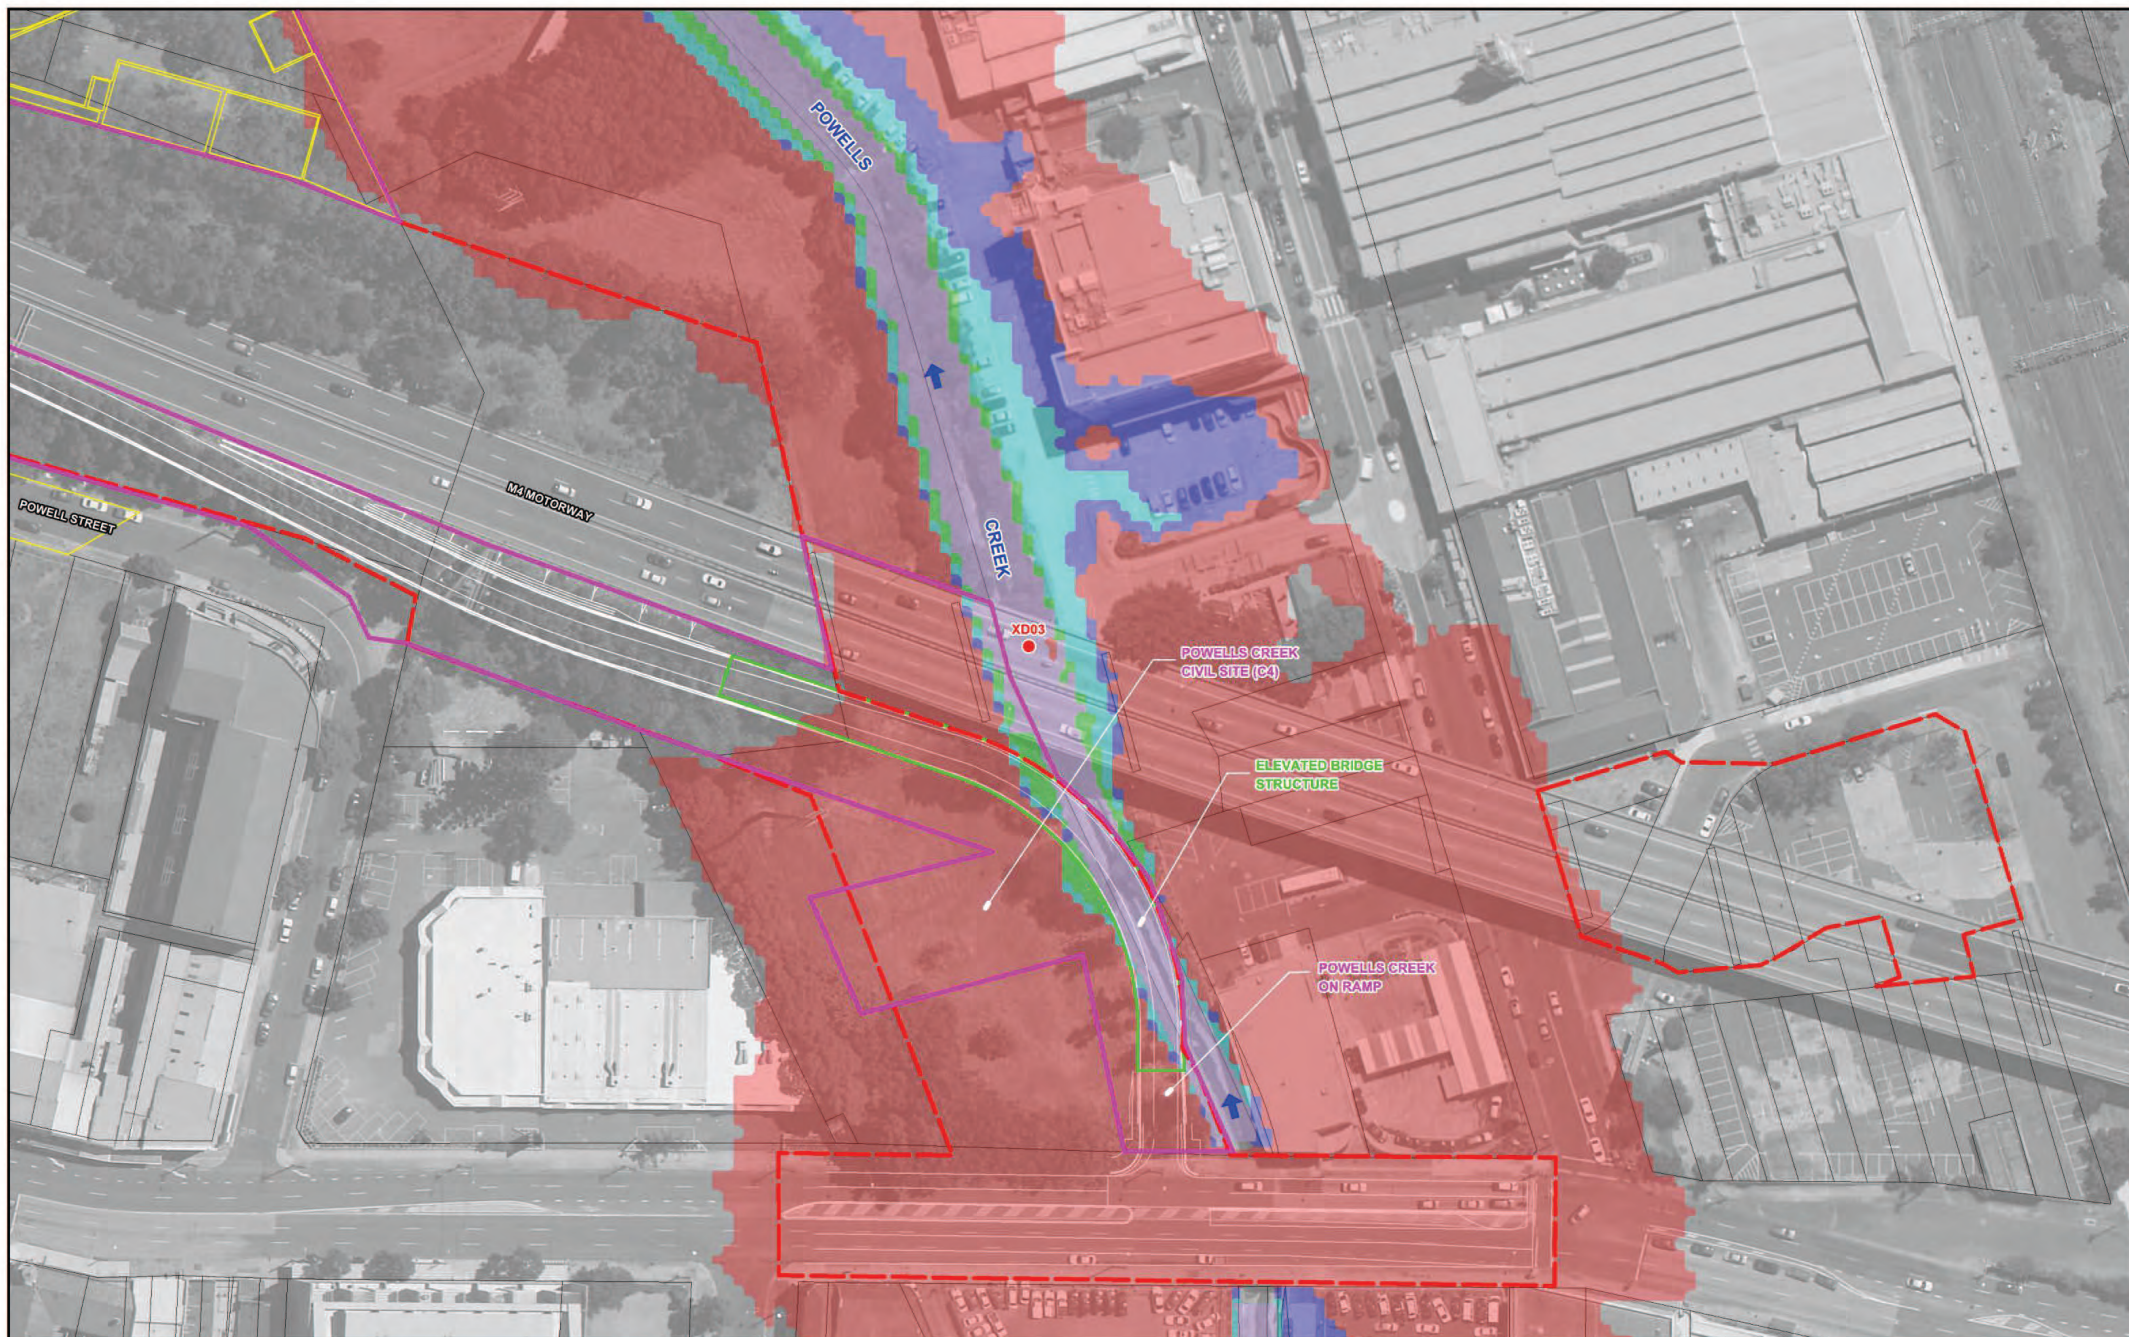

N
10 0 10 20 30 m
Scale: 1:1,000

Lyall & Associates

- Construction Footprint
- Construction Site Boundary
- Indicative Construction Site Layout
- XD01a
Location of Existing Cross Drainage Structures along M4 East Corridor

LEGEND

- Surface Earthworks
- Proposed Bridge Structure
- Existing Drainage Network

INDICATIVE FLOOD EXTENTS

- 5 Year ARI
- 20 Year ARI
- 100 Year ARI
- 200 Year ARI
- PMF

WESTCONNEX M4 EAST EIS SURFACE WATER: FLOODING AND DRAINAGE

Figure 5.3

INDICATIVE FLOOD EXTENTS
POWELLS CREEK CIVIL SITE (C4)
PRESENT DAY CONDITIONS