


Frame 1: Indicative view south-west of the revised design

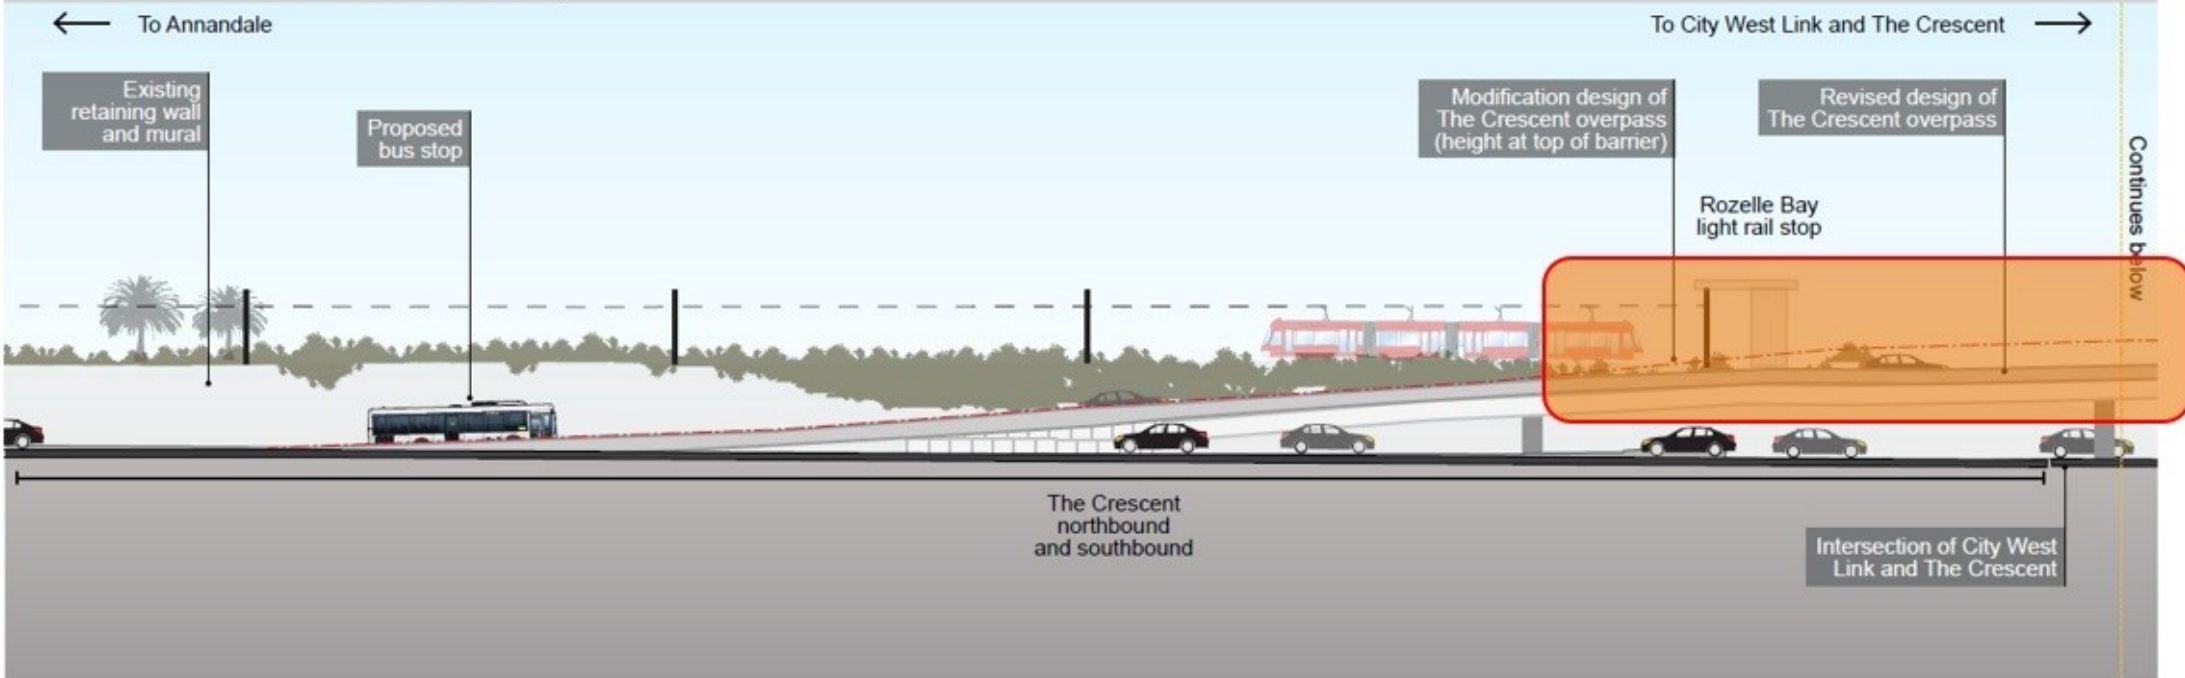

Frame 2: Indicative view north-west of the revised design

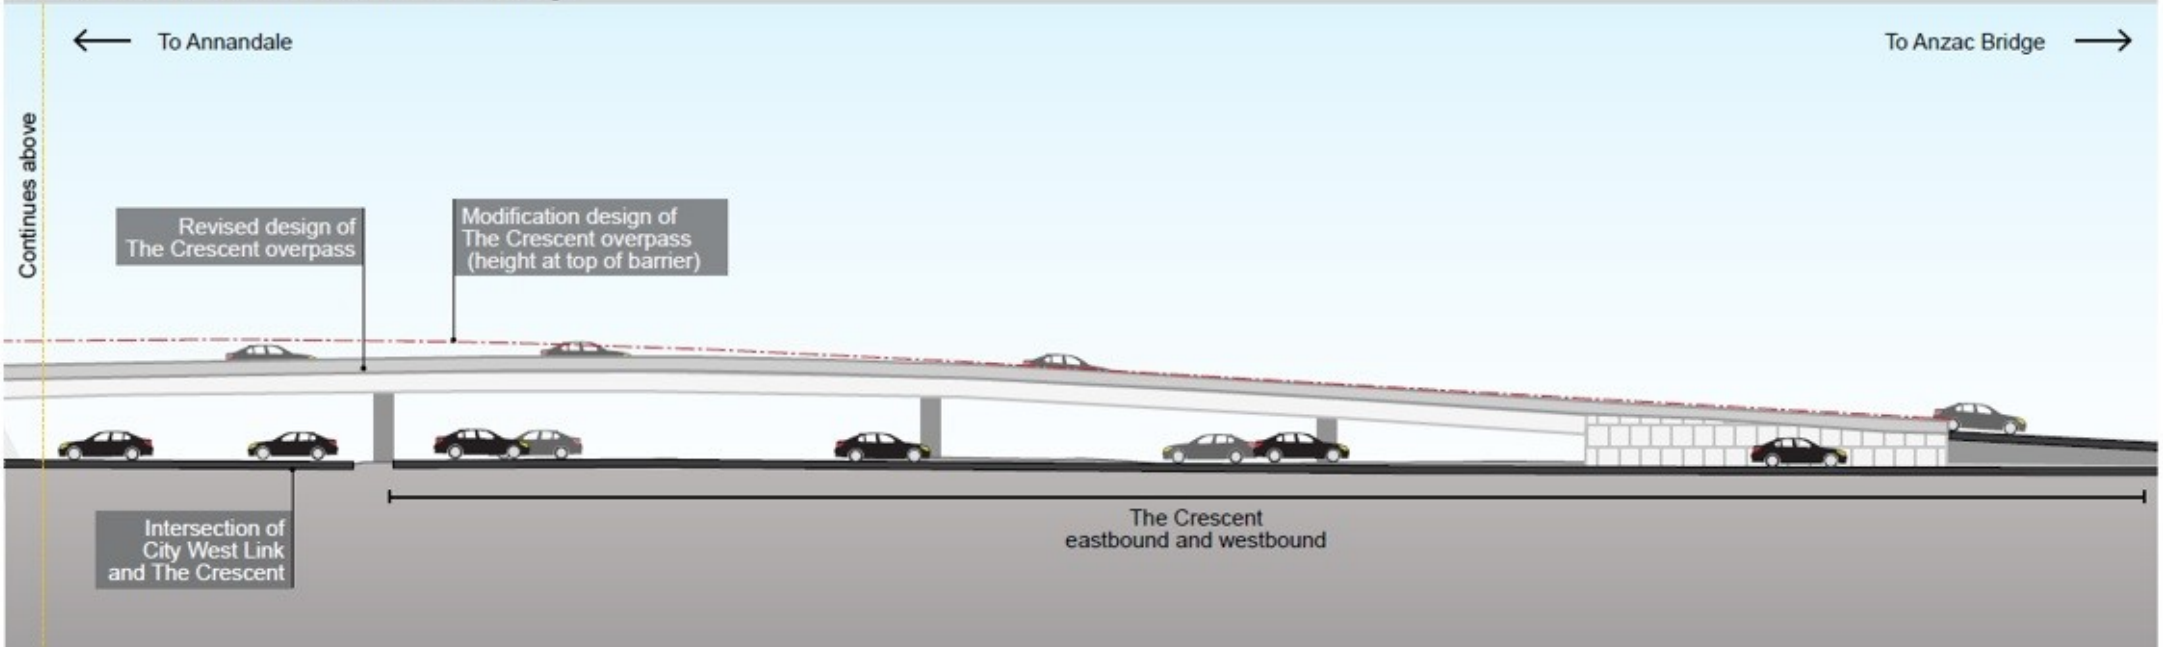


Figure 2-1 The revised design - the overpass (long section)

Not to scale