






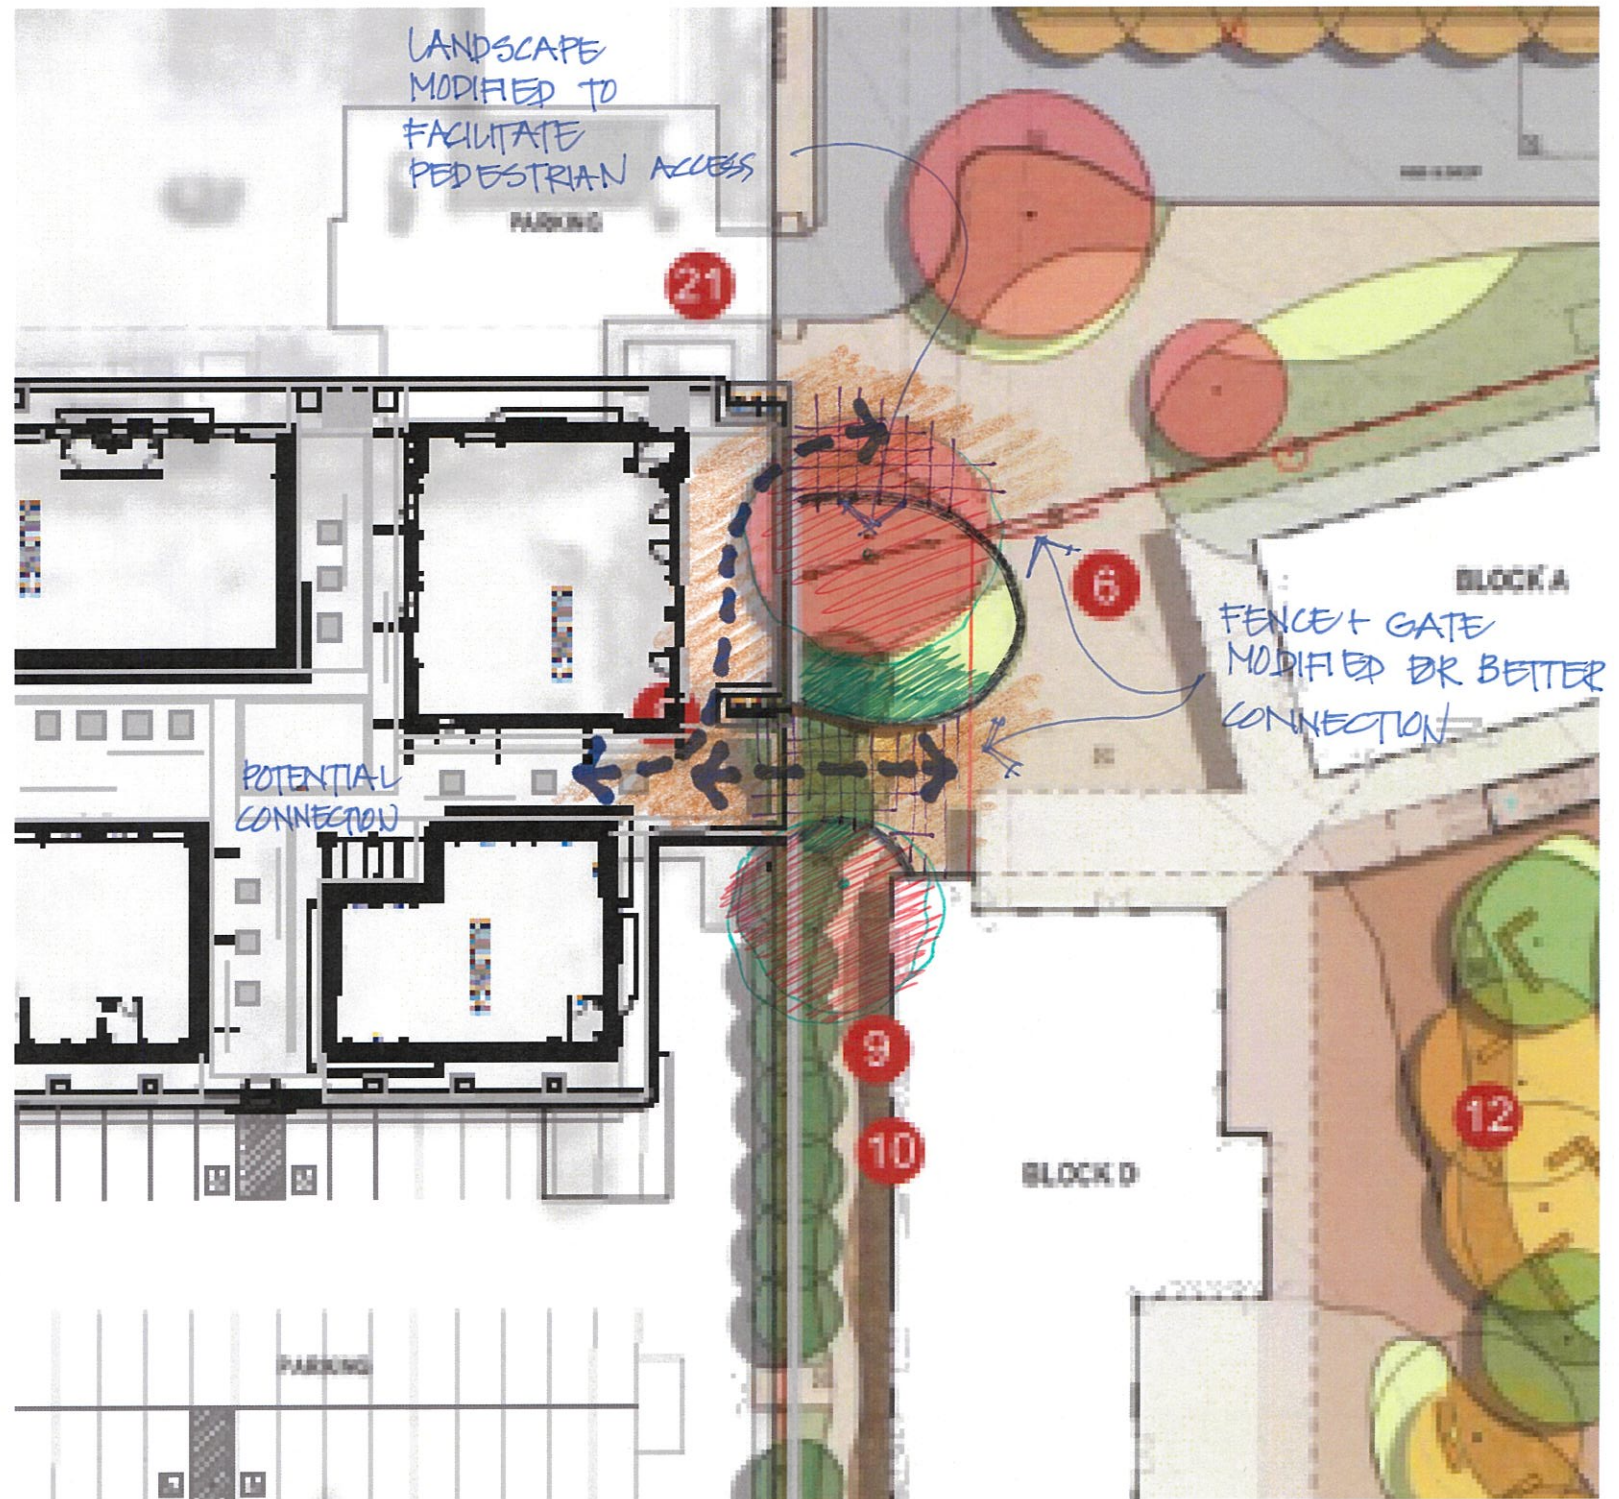

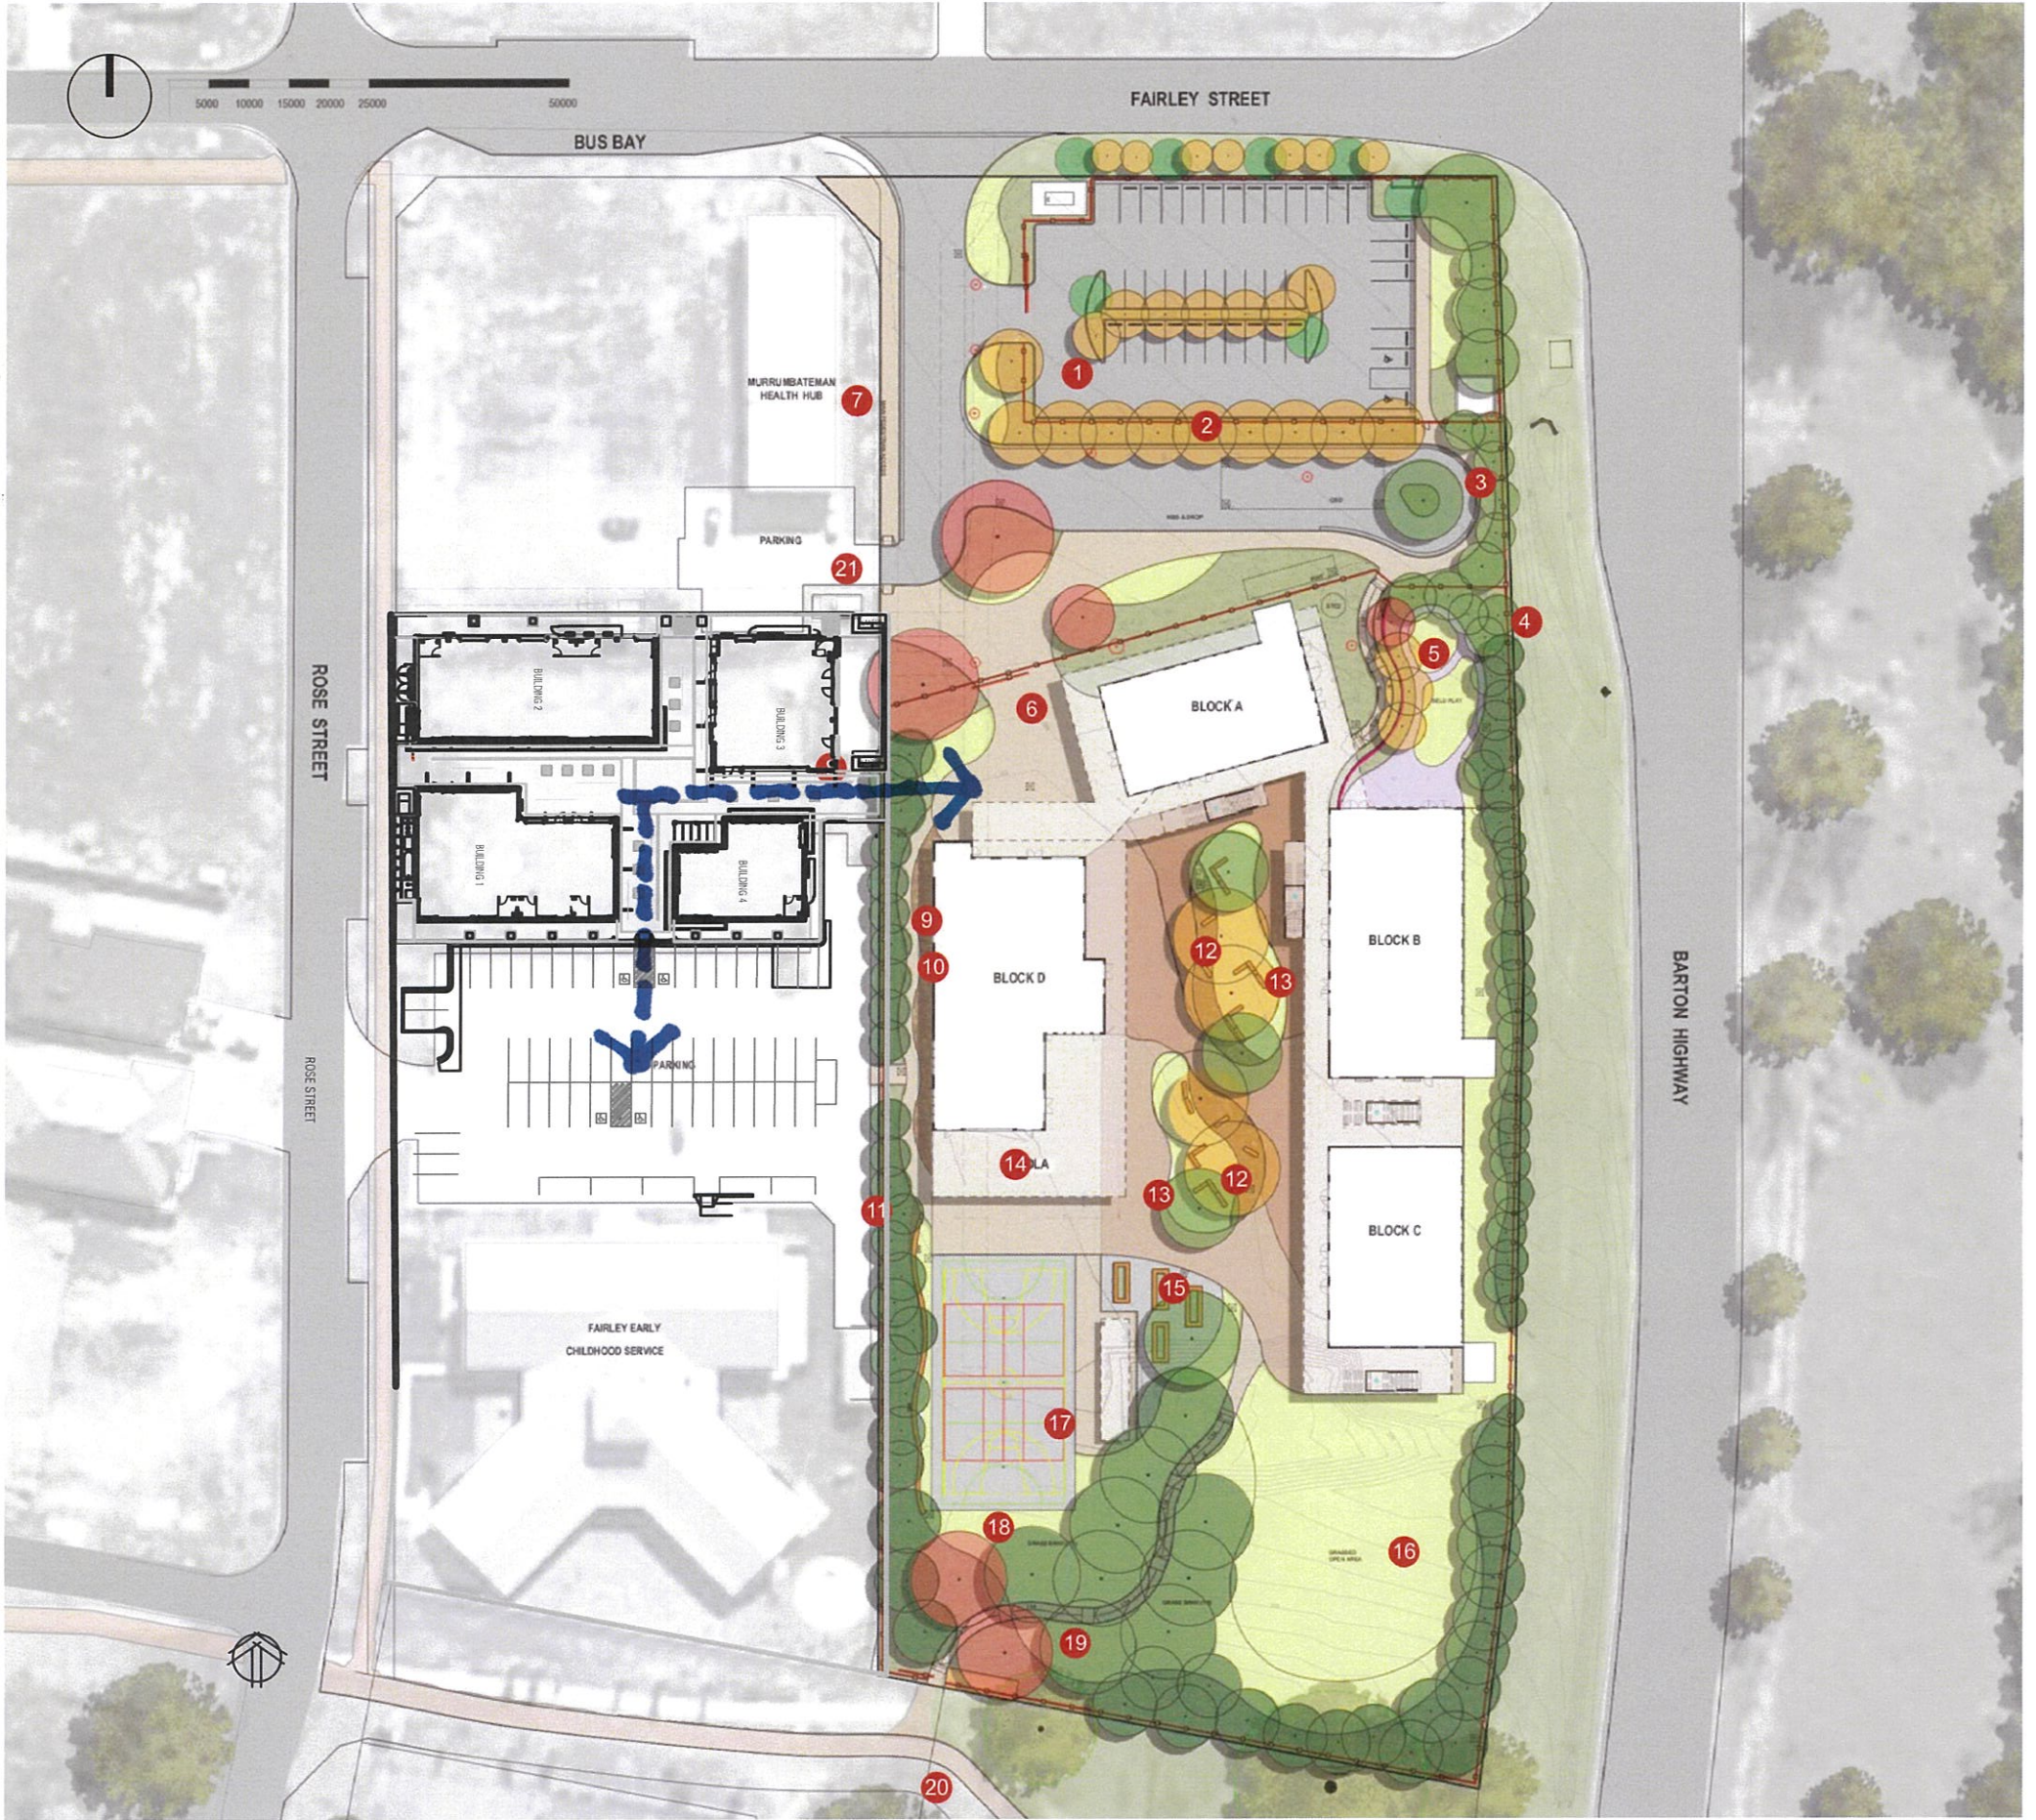

EXISTING PLANTING &
FENCE MODIFIED TO
FOSTER OPPORTUNITY TO
CONNECT SCHOOL WITH
EXISTING & PROPOSED
DEVELOPMENT

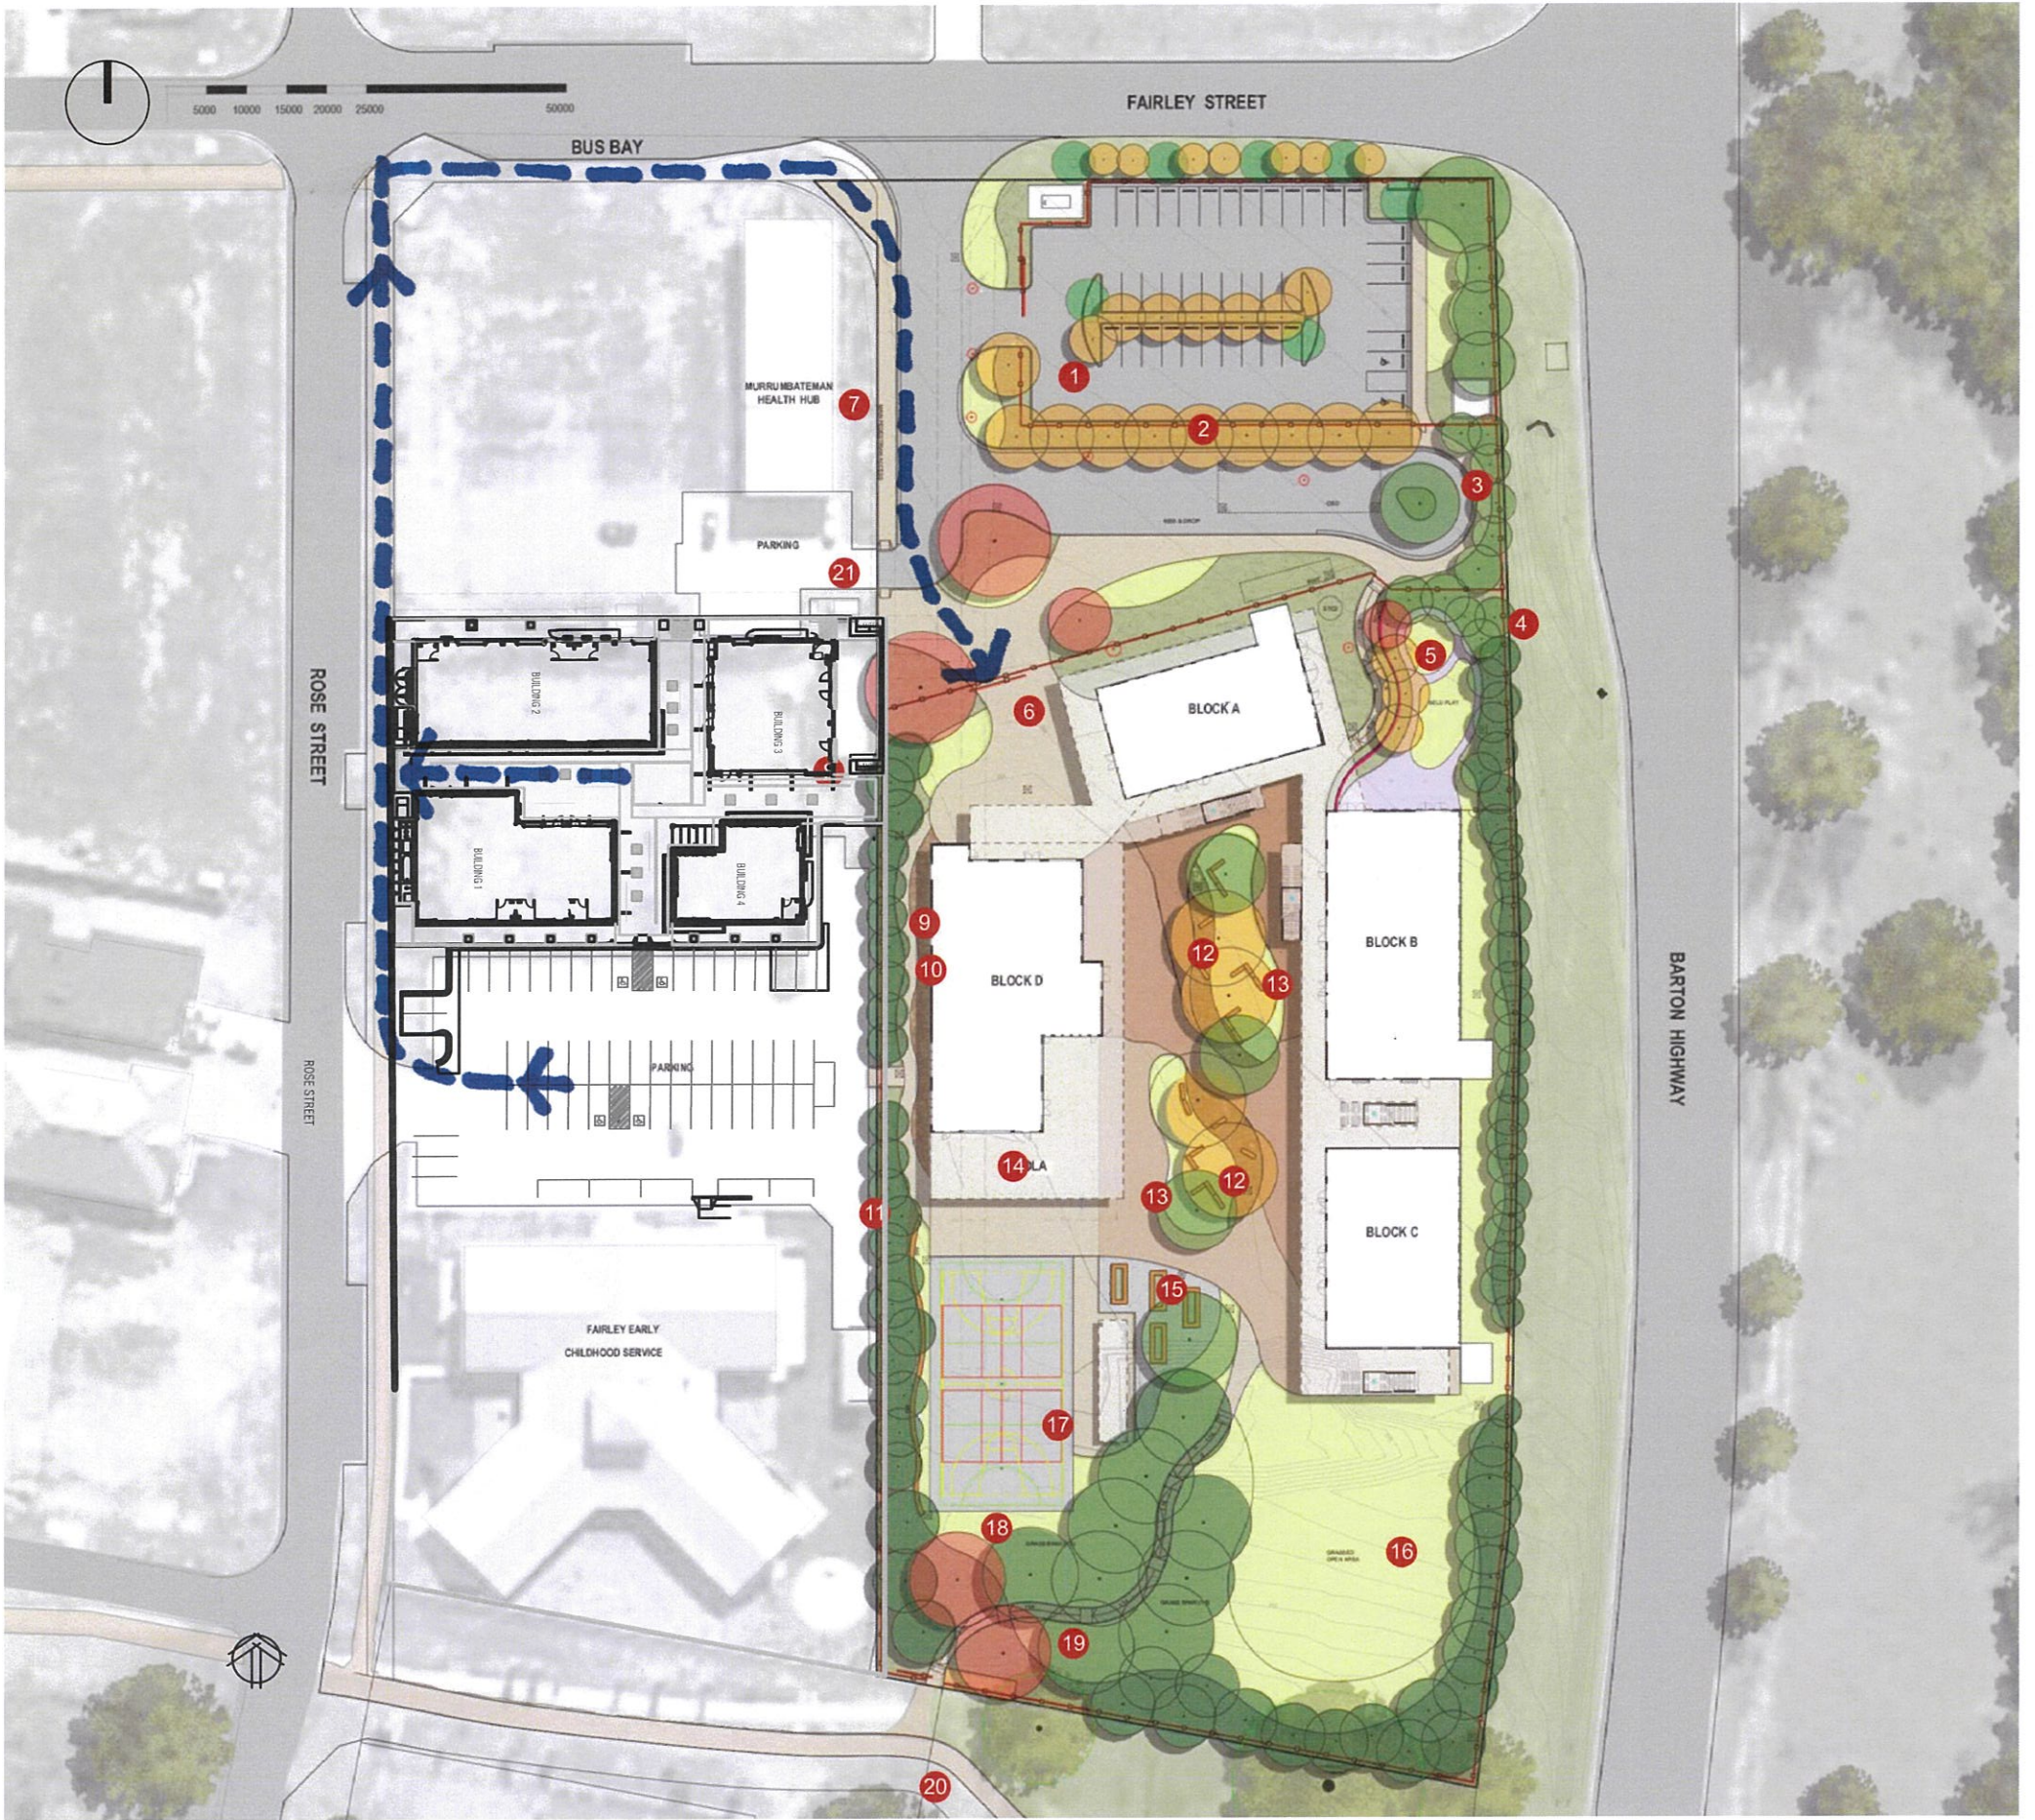