

Total seats
On Ground

7, 328

Total seats
In Grandstands

7, 540

Note:

This plan is for Discussion Purposes ONLY. It is not intended to sell tickets from.

This plan is subject to Approval by All the Relevant Authorities

This plan is copyright to Event Expertise P/L and cannot be used without written consent of Event Expertise P/L. Terms and Conditions of use will be provided on application.




Designed by
Adrian Dalton
Ph: 0418340616

Project:
New Years Eve
Glebe Island
Sydney
NSW

Drawing:
Seating Plan

Date:
6.7.11
Revision:
08

Scale:
1:750 @ A1 Size

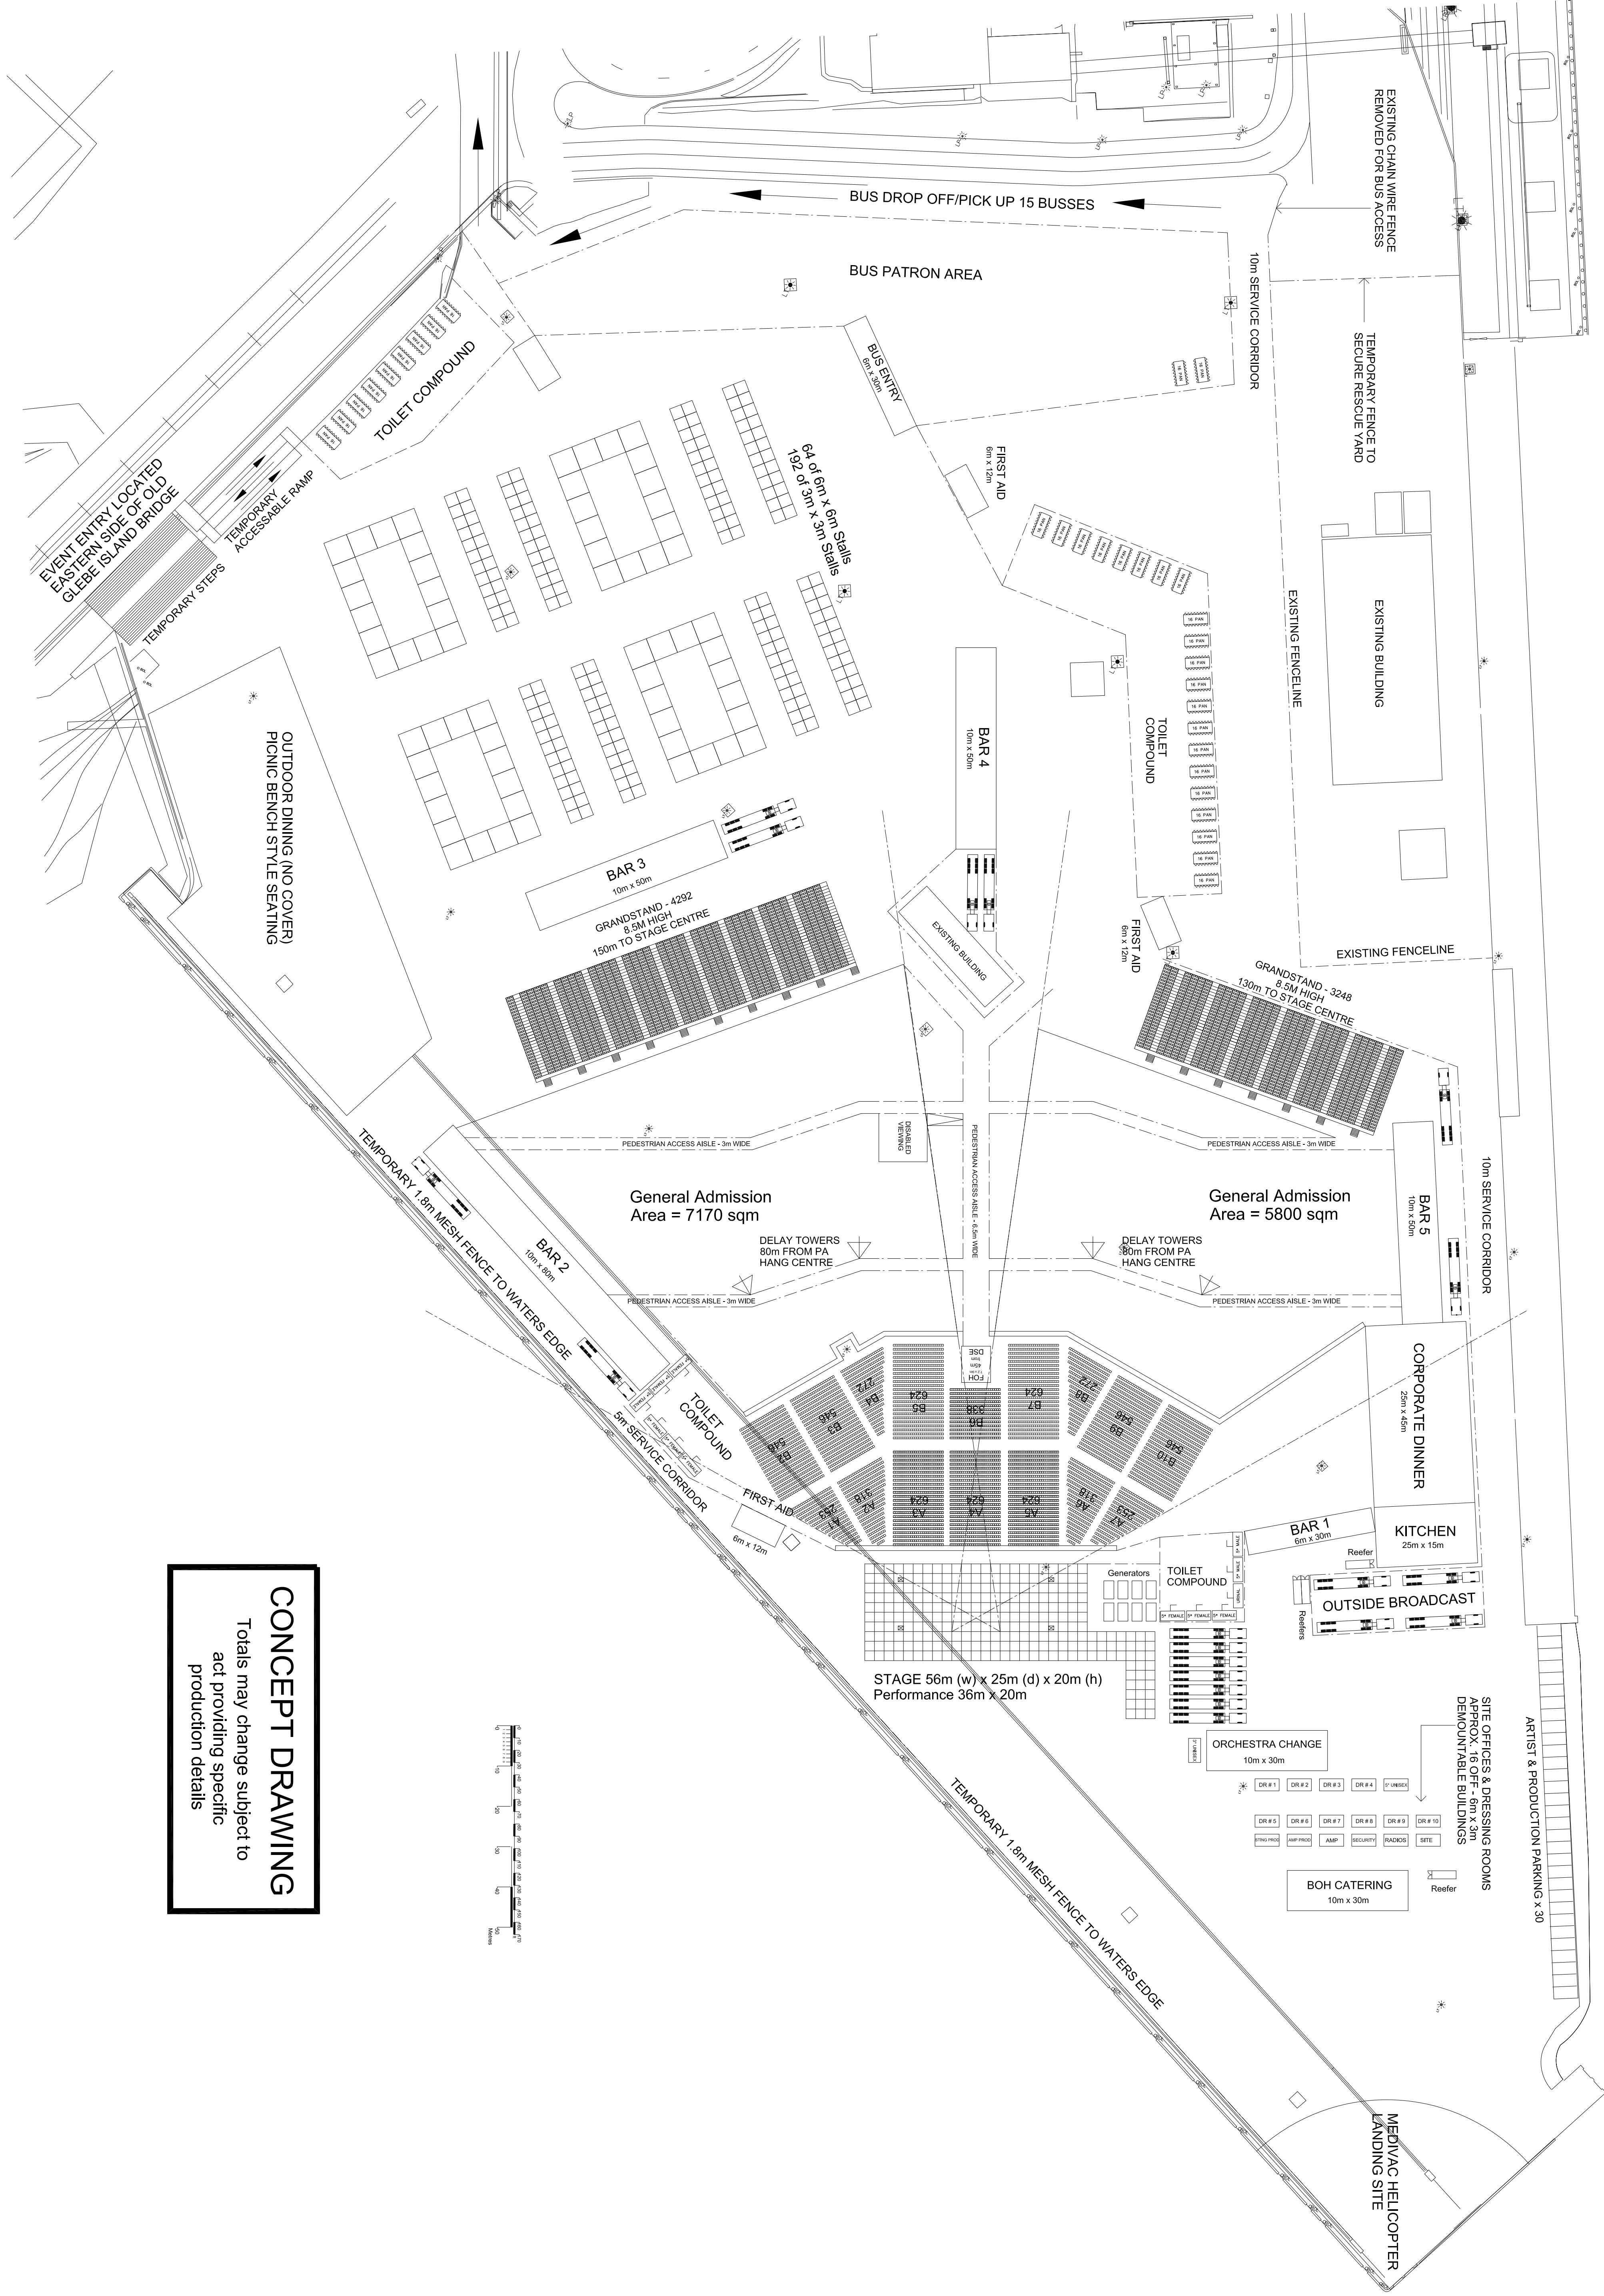

CONCEPT DRAWING

Totals may change subject to
act providing specific
production details