
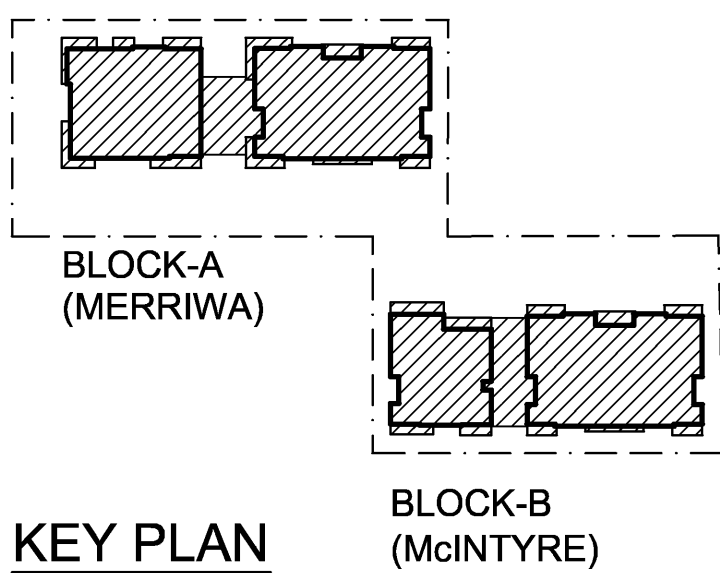
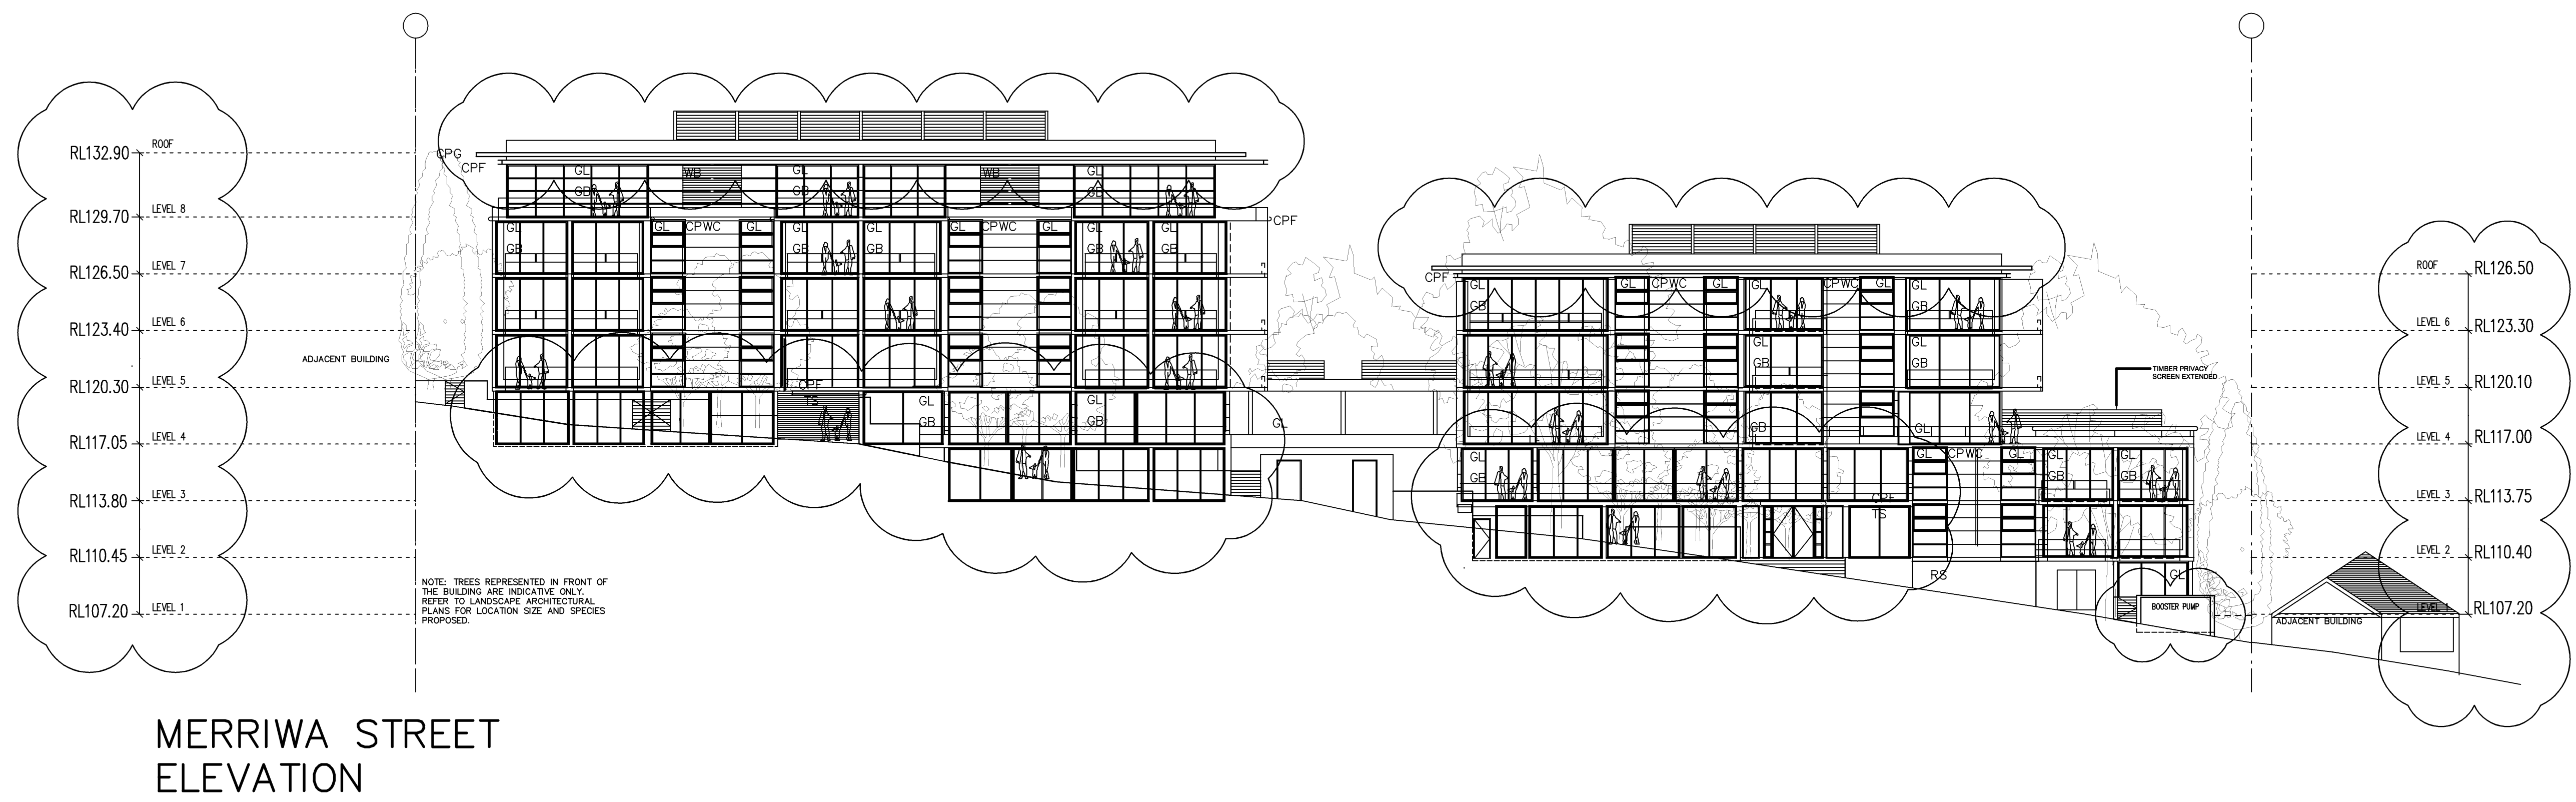


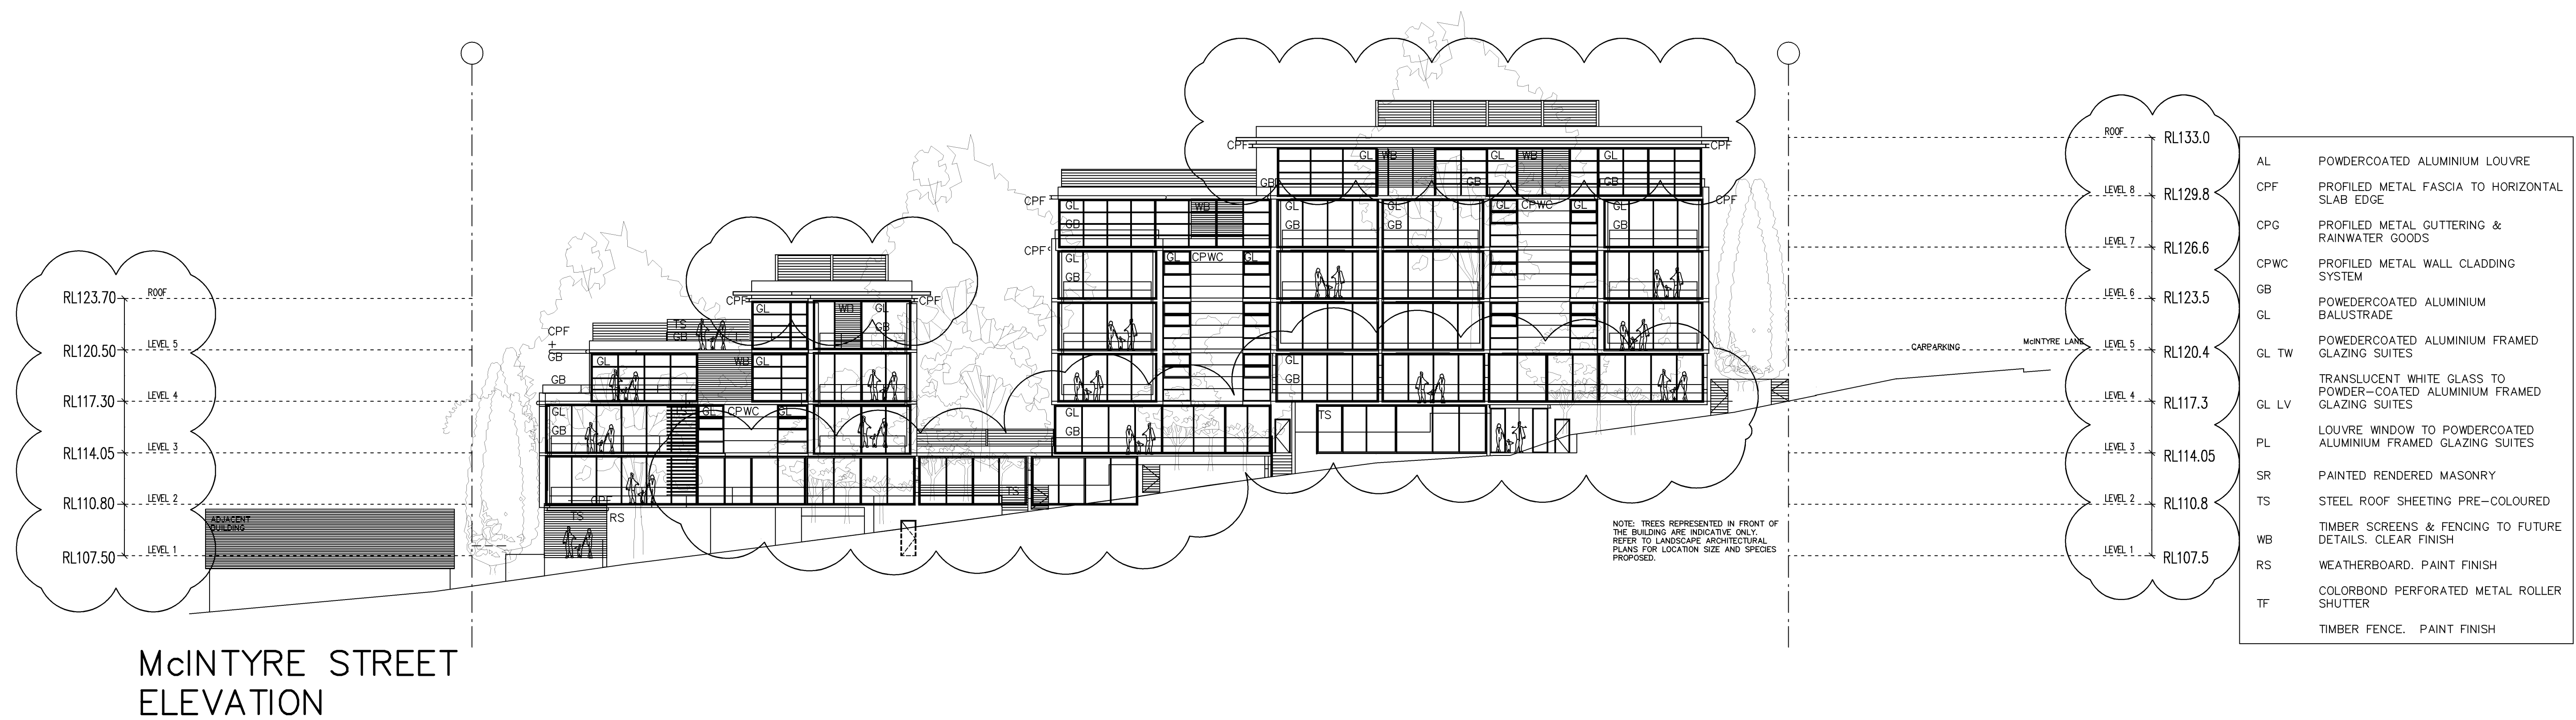

DO NOT SCALE		NORTH		GENERAL NOTES		PROJECT		DRAWING TITLE		PROJECT No.		DATE		DRAWING No.		REV.	
B 02-06-08 ISSUED FOR SEC-86 SUBMISSION		TMU		THIS DRAWING IS THE EXCLUSIVE PROPERTY OF MERITON APARTMENTS PTY LTD. AND THE REPRODUCTION OF ANY PART WITHOUT THE PRIOR WRITTEN CONSENT OF MERITON APARTMENTS PTY LTD. IS A VIOLATION OF APPLICABLE LAWS. IN NO EVENT SHALL MERITON APARTMENTS PTY LTD. BE HELD LIABLE FOR SPECIAL, CONSEQUENTIAL, INCIDENTAL OR PUNITIVE DAMAGES IN CONNECTION WITH THE USE OF THIS DIGITAL DATA. ONCE RELEASED FROM THE MERITON APARTMENTS PTY LTD. OFFICE, THIS DRAWING IS TO BE READ AND UNDERSTOOD IN CONJUNCTION WITH THE STRUCTURAL, MECHANICAL, ELECTRICAL AND / OR ANY OTHER CONSULTANTS DOCUMENTATION AS MAY BE APPLICABLE TO THE PROJECT PRIOR TO THE START OF ANY WORKS AND FOR ITS DURATION.		PROPOSED RESIDENTIAL DEVELOPMENT		SITE ELEVATIONS - STREET		745		6/3/2009		S96-111-EL		B	
A 13.06.08 ROOF AND FLOOR RL'S AMENDED		MY		Level 11, 528 Kent Street, Sydney NSW 2000 (08) 9556-1114 (Merriton)		GORDON		4-14 MERRIWA ST & 3-11 MONTYRE ST		DRAWN BY:		SCALE:		1:100			
ISSUE DATE		REVISION		BY		Tel: (02) 9287 2888 Fax: (02) 9287 2778		GORDON, NSW 2072		CAD FILE:		S:\GORDON\ARCH\SEC86-AUN 08\596-111-114-EL - ELEVATIONS.DWG					