



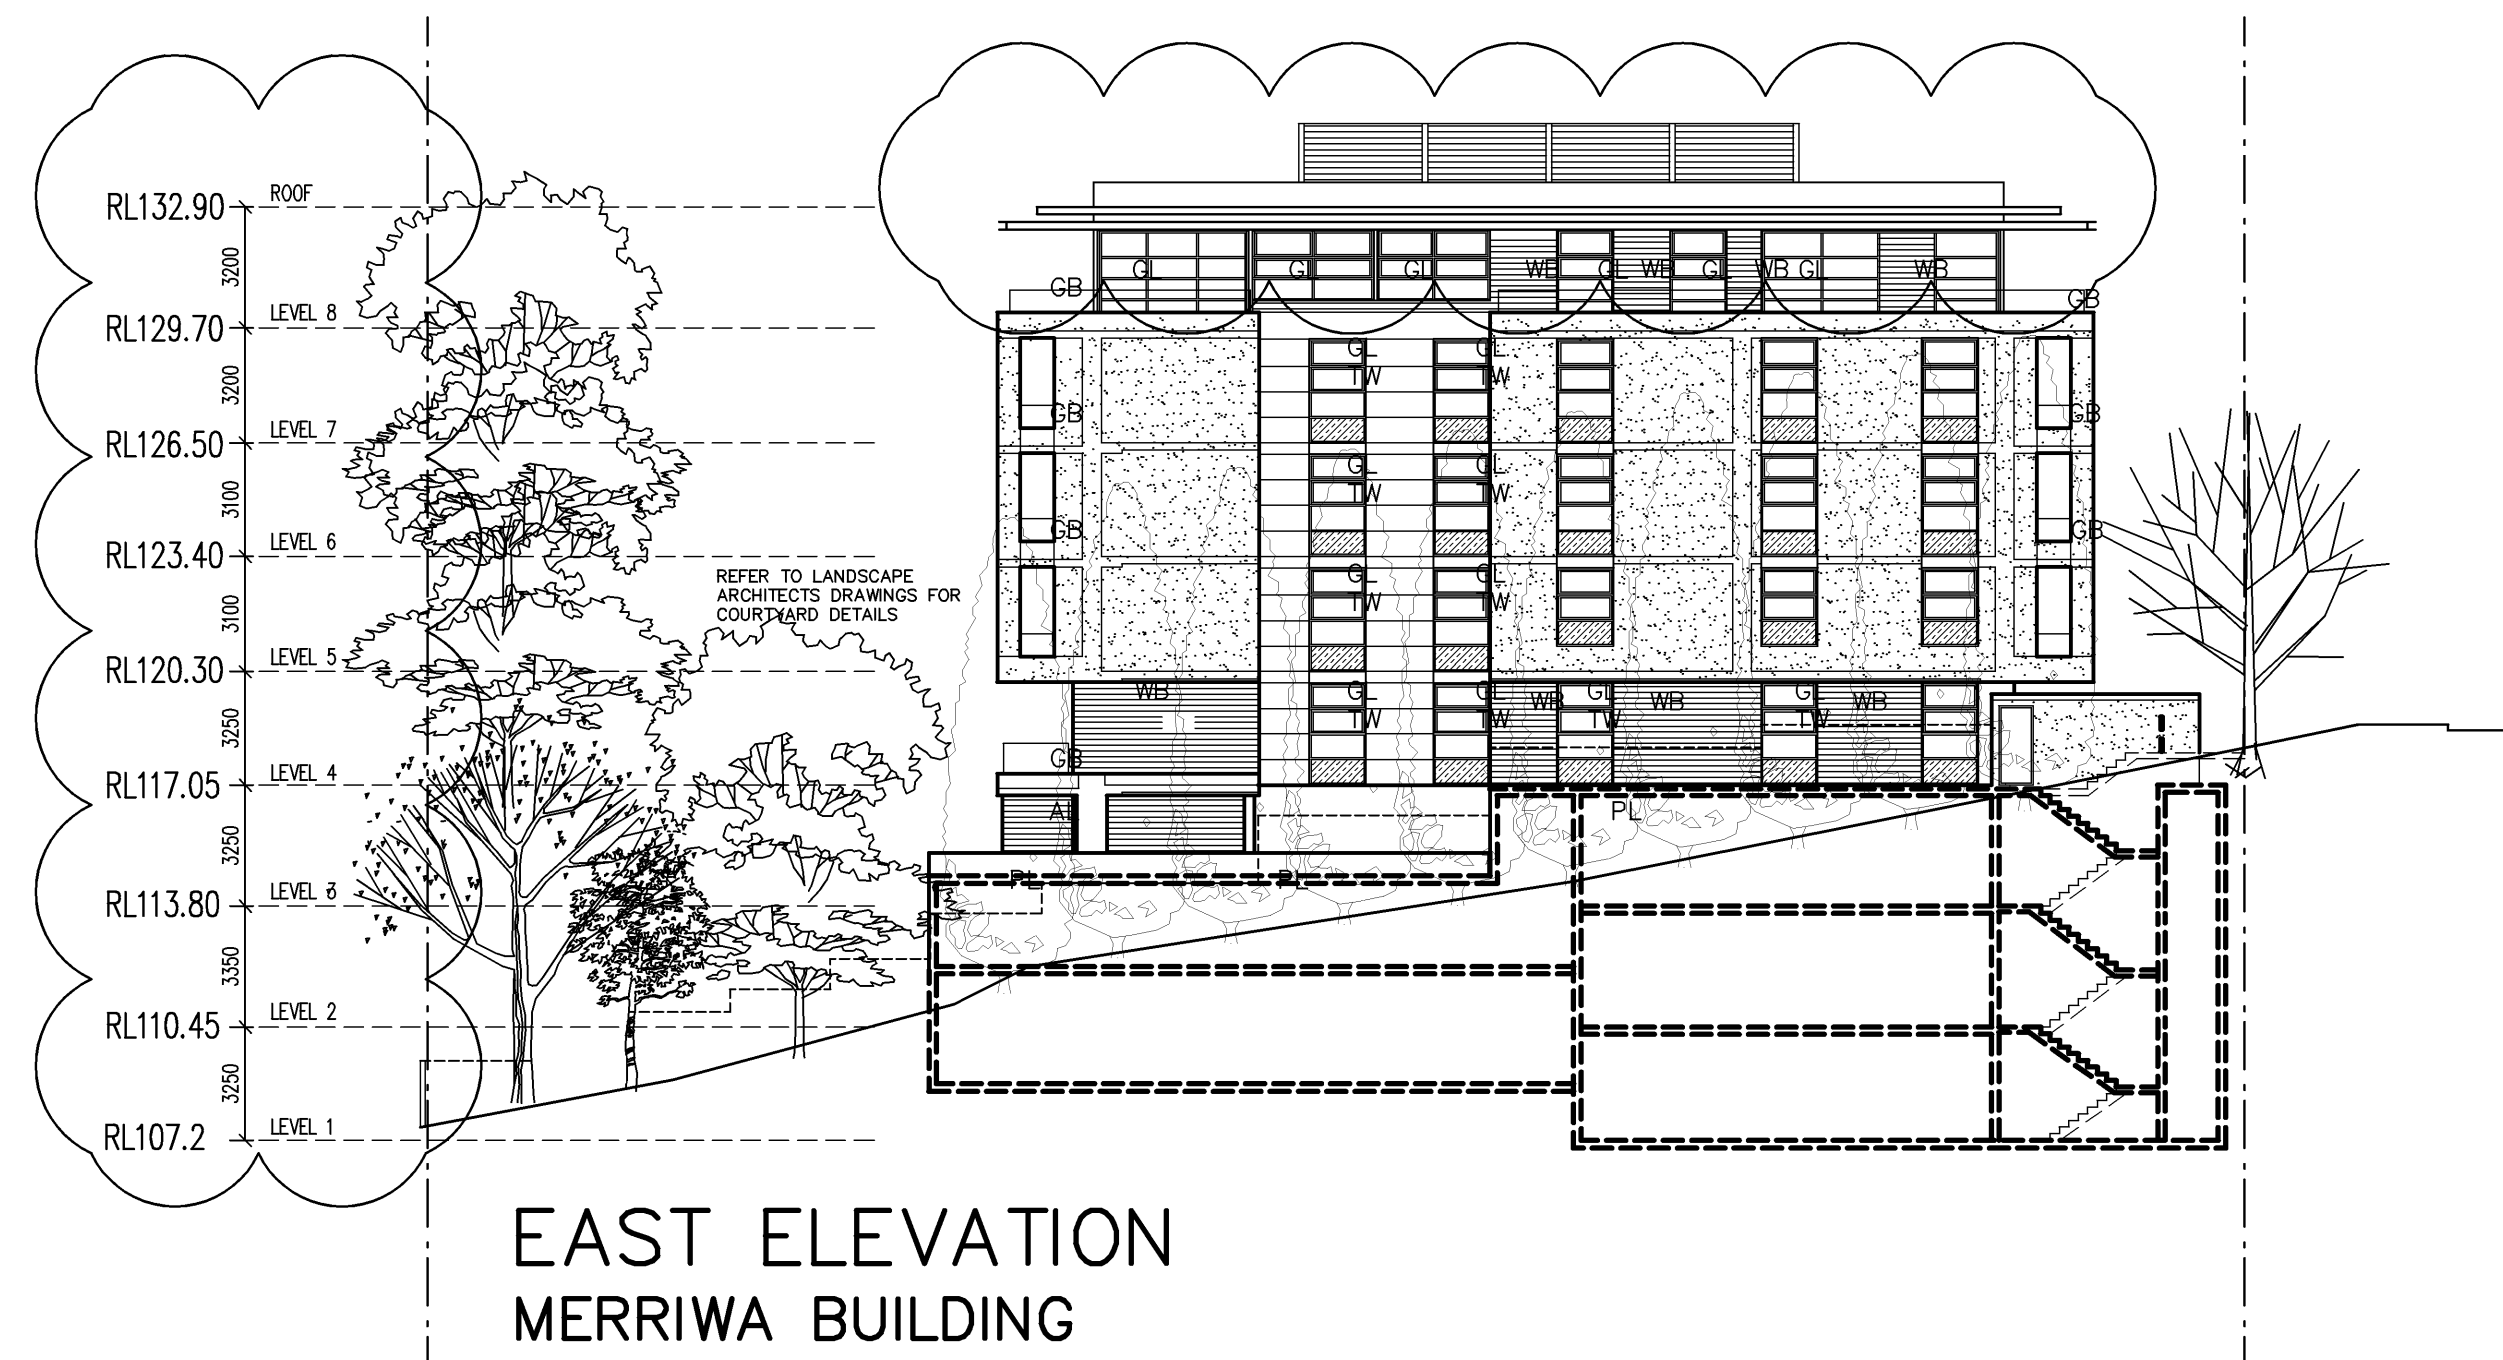


EAST ELEVATION  
MERRIWA BUILDING



WEST ELEVATION  
MERRIWA BUILDING

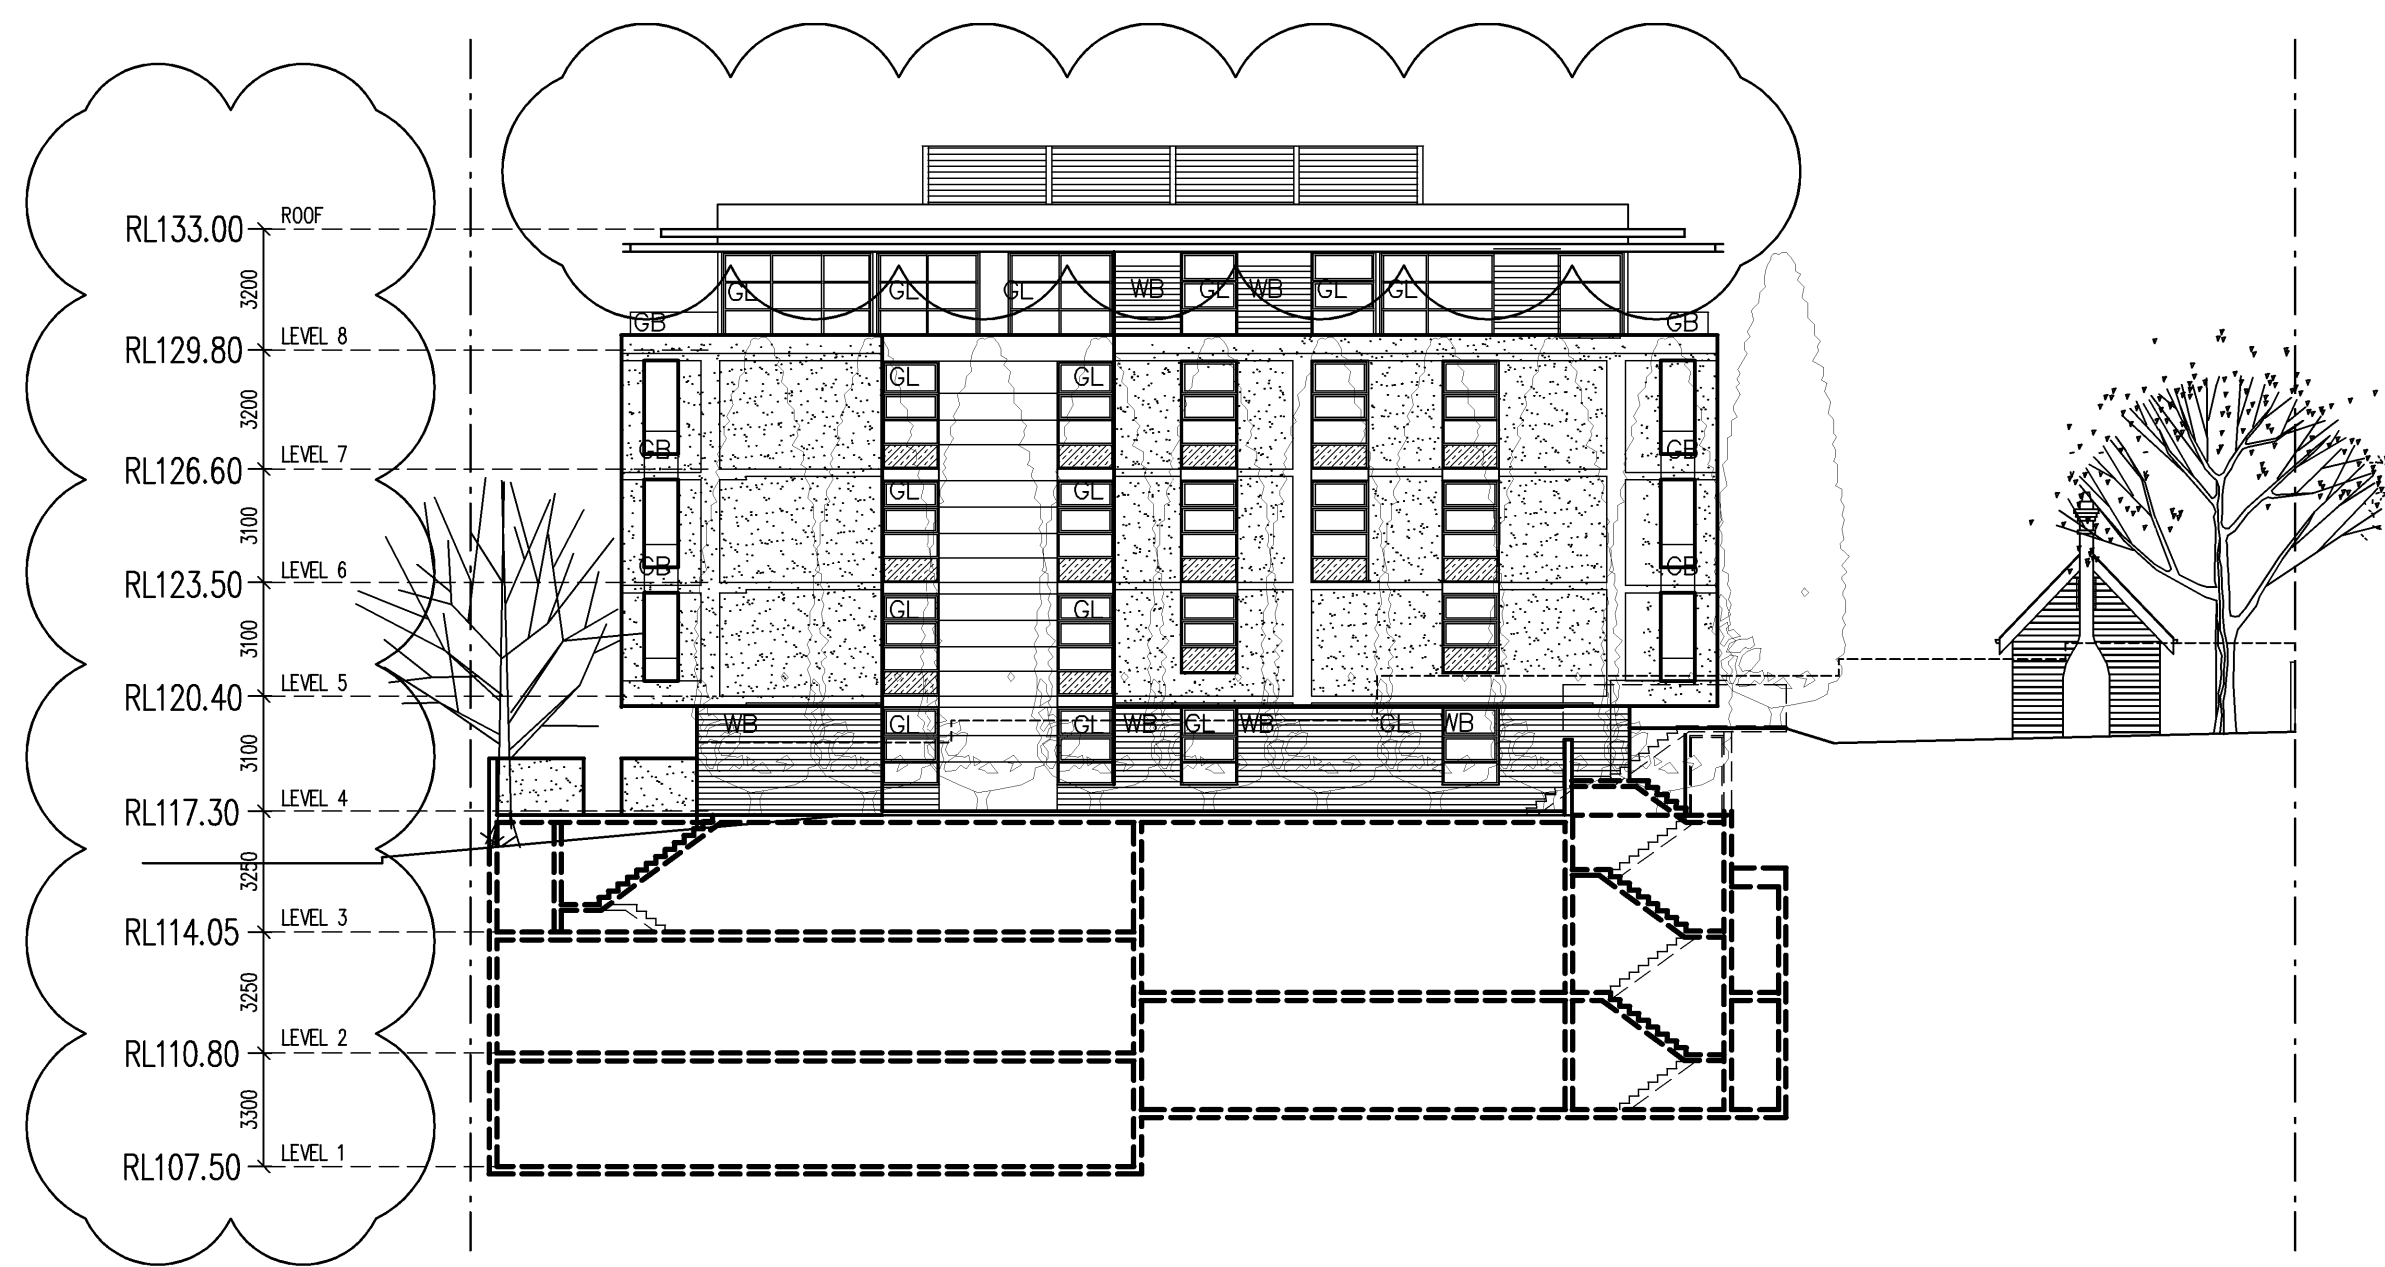

EAST ELEVATION  
MCINTYRE BUILDING

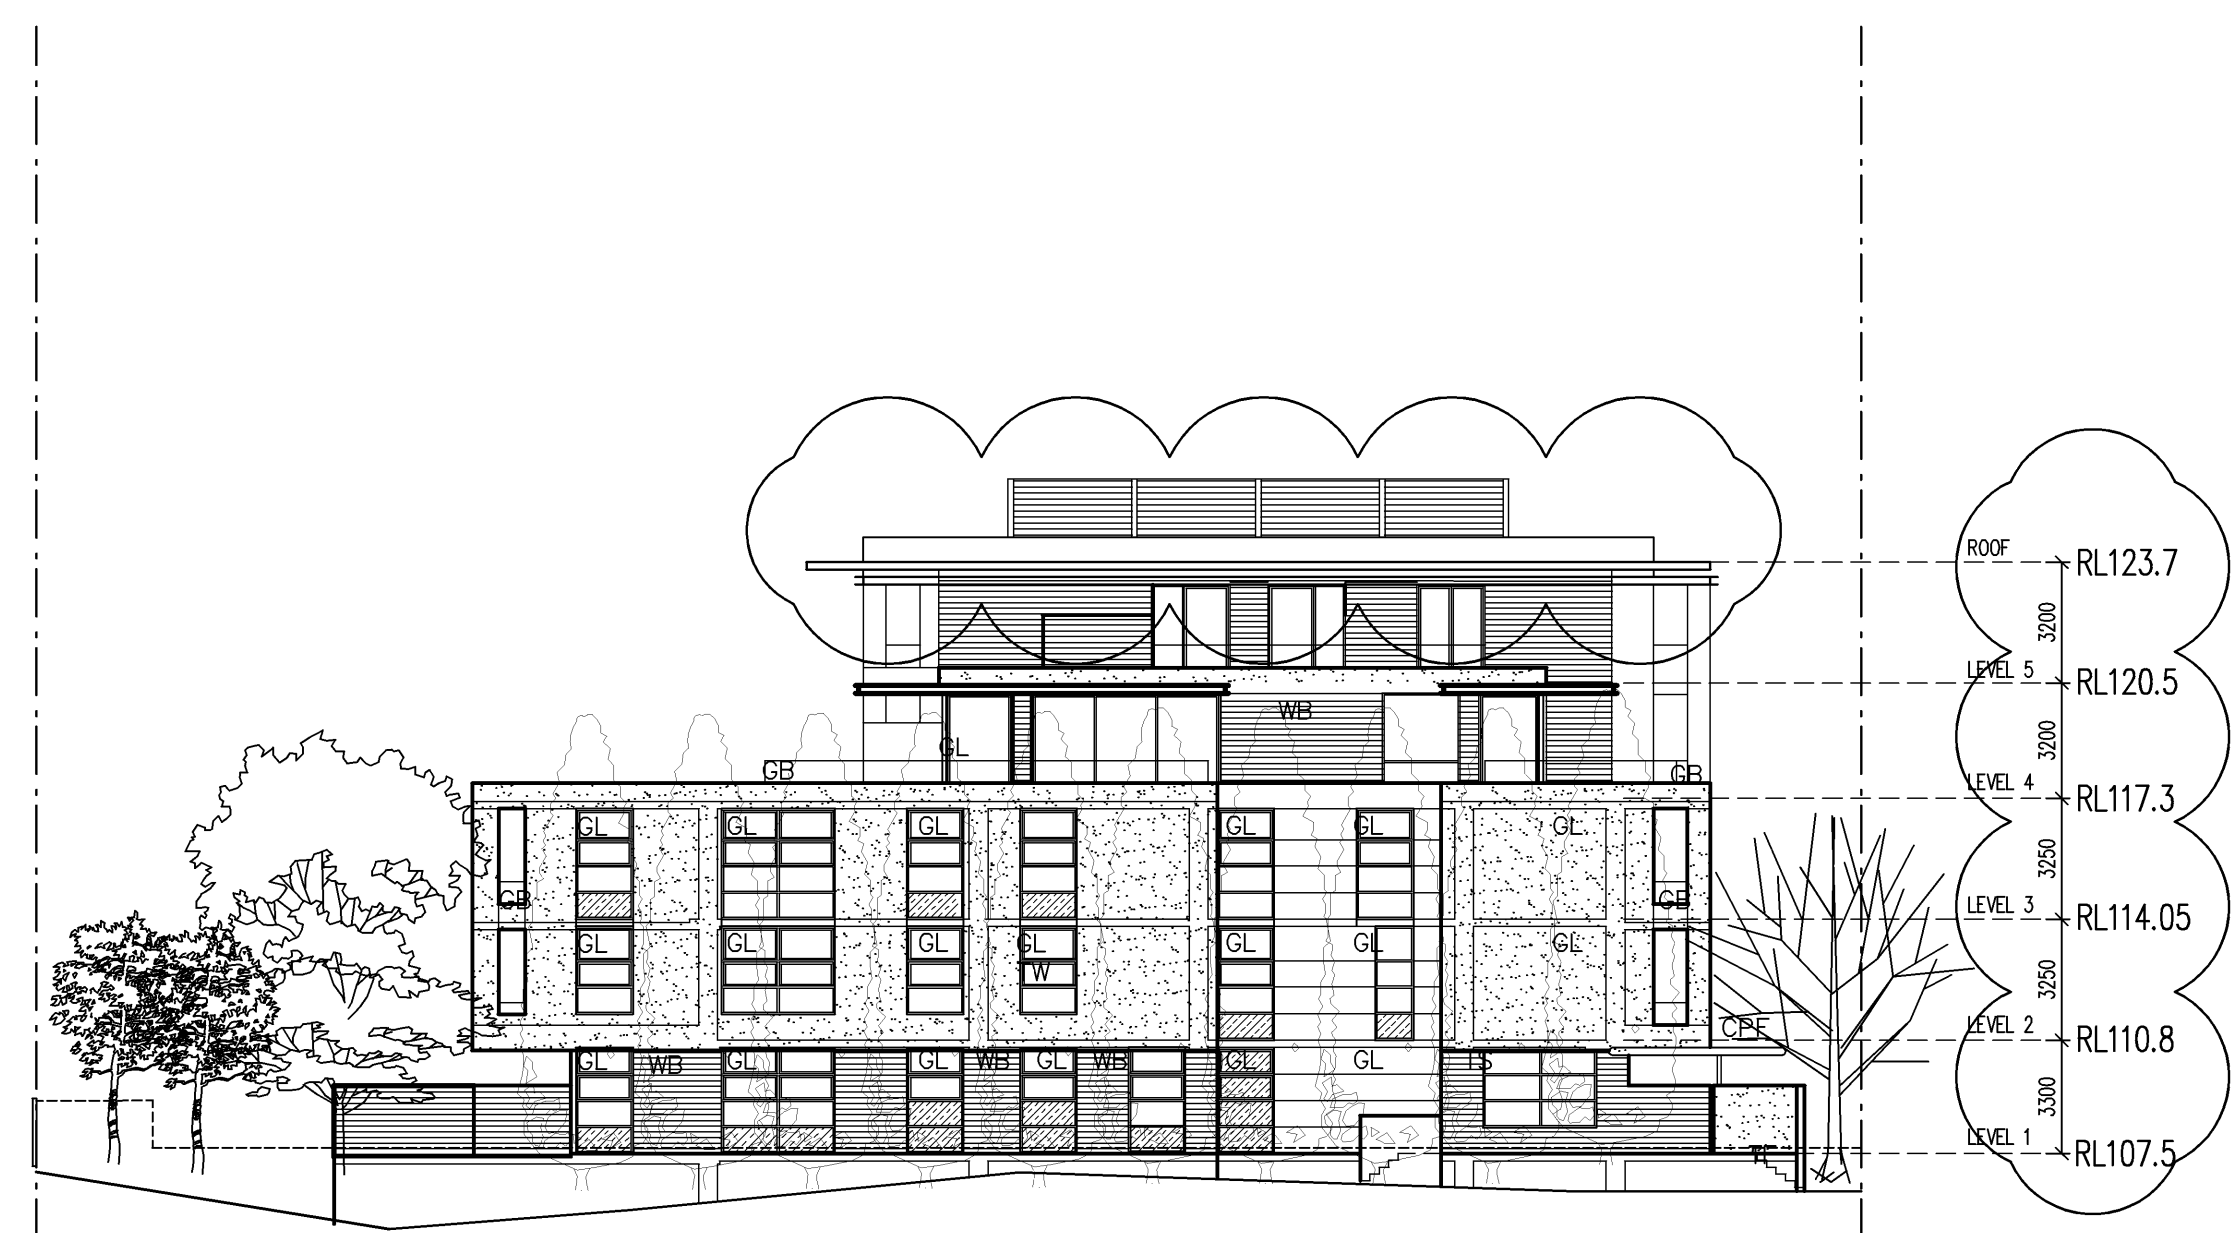

WEST ELEVATION  
MCINTYRE BUILDING

