


PLANT SCHEDULE - GROUND LEVEL

Symbol	Botanic Name	Common Name	Mature Height	Mature Width	Installation Size	Spacing	Quantity
	Property Line						
	Buildings - Existing and proposed						
	Existing wall to Broadfield Highway to be retained and protected						
	Existing wall to be retained and copped refer to details and specification						
	Existing footlights to be retained and protected						
	Kerb, gutter & pram ramp Refer to Engineer's detail						
	Existing Services						
	Existing tree to be retained and protected						
	Existing tree to be removed						
	Wall Refer to details and specification						
	Steps & tactile pavers						
	Ribbon Screen Wall by Others. (to SHFAs design & documentation)						
	Rocks Identification Sign (to SHFAs design & documentation)						
	Interpretation Signage by Others. (to SHFAs design & documentation)						
	Table, seat or bench Refer to specification						
	Shade Shelters. Refer to specification (to SHFAs design & documentation)						
	Grated fire escape with Bollards- Refer to Architects documentation						
	Drainage grates to be advised - Refer to hydraulic engineer's documentation						
	Asphalt sheeting to footpath- Refer to details & specification						
	Instlu Concrete Paving - Refer to details & specification						
	Stone Paving Refer to details & specification						
	Paving Band - Refer to details & specification						
	Brass Band - Refer to details & specification						
	Raked Steel Edge- Refer to details and specification.						
	Balustrade - Refer to specification.						
	Handrail- Refer to details and specification.						
	Proposed trees						
	Proposed planting mix						
	Proposed turf						
	Proposed dimmer plantings						
	Lighting (Including Base & Archicents RL's- Refer to Engineers & Architects Documentation						
	Fixed and Removable Bollards						
	Proposed Relative Level from Engineer Documentation & to be confirmed						
	Proposed Top of Wall Level to be Confirmed						
	Existing Levels						
	Tree pit to proposed street tree Refer to specification						
	Tree pit to existing street tree Refer to specification						
	Paving joints - Refer to details and specification.						

NOTE: REFER DRAWING 281 FOR LEVEL 8 PLANTING.

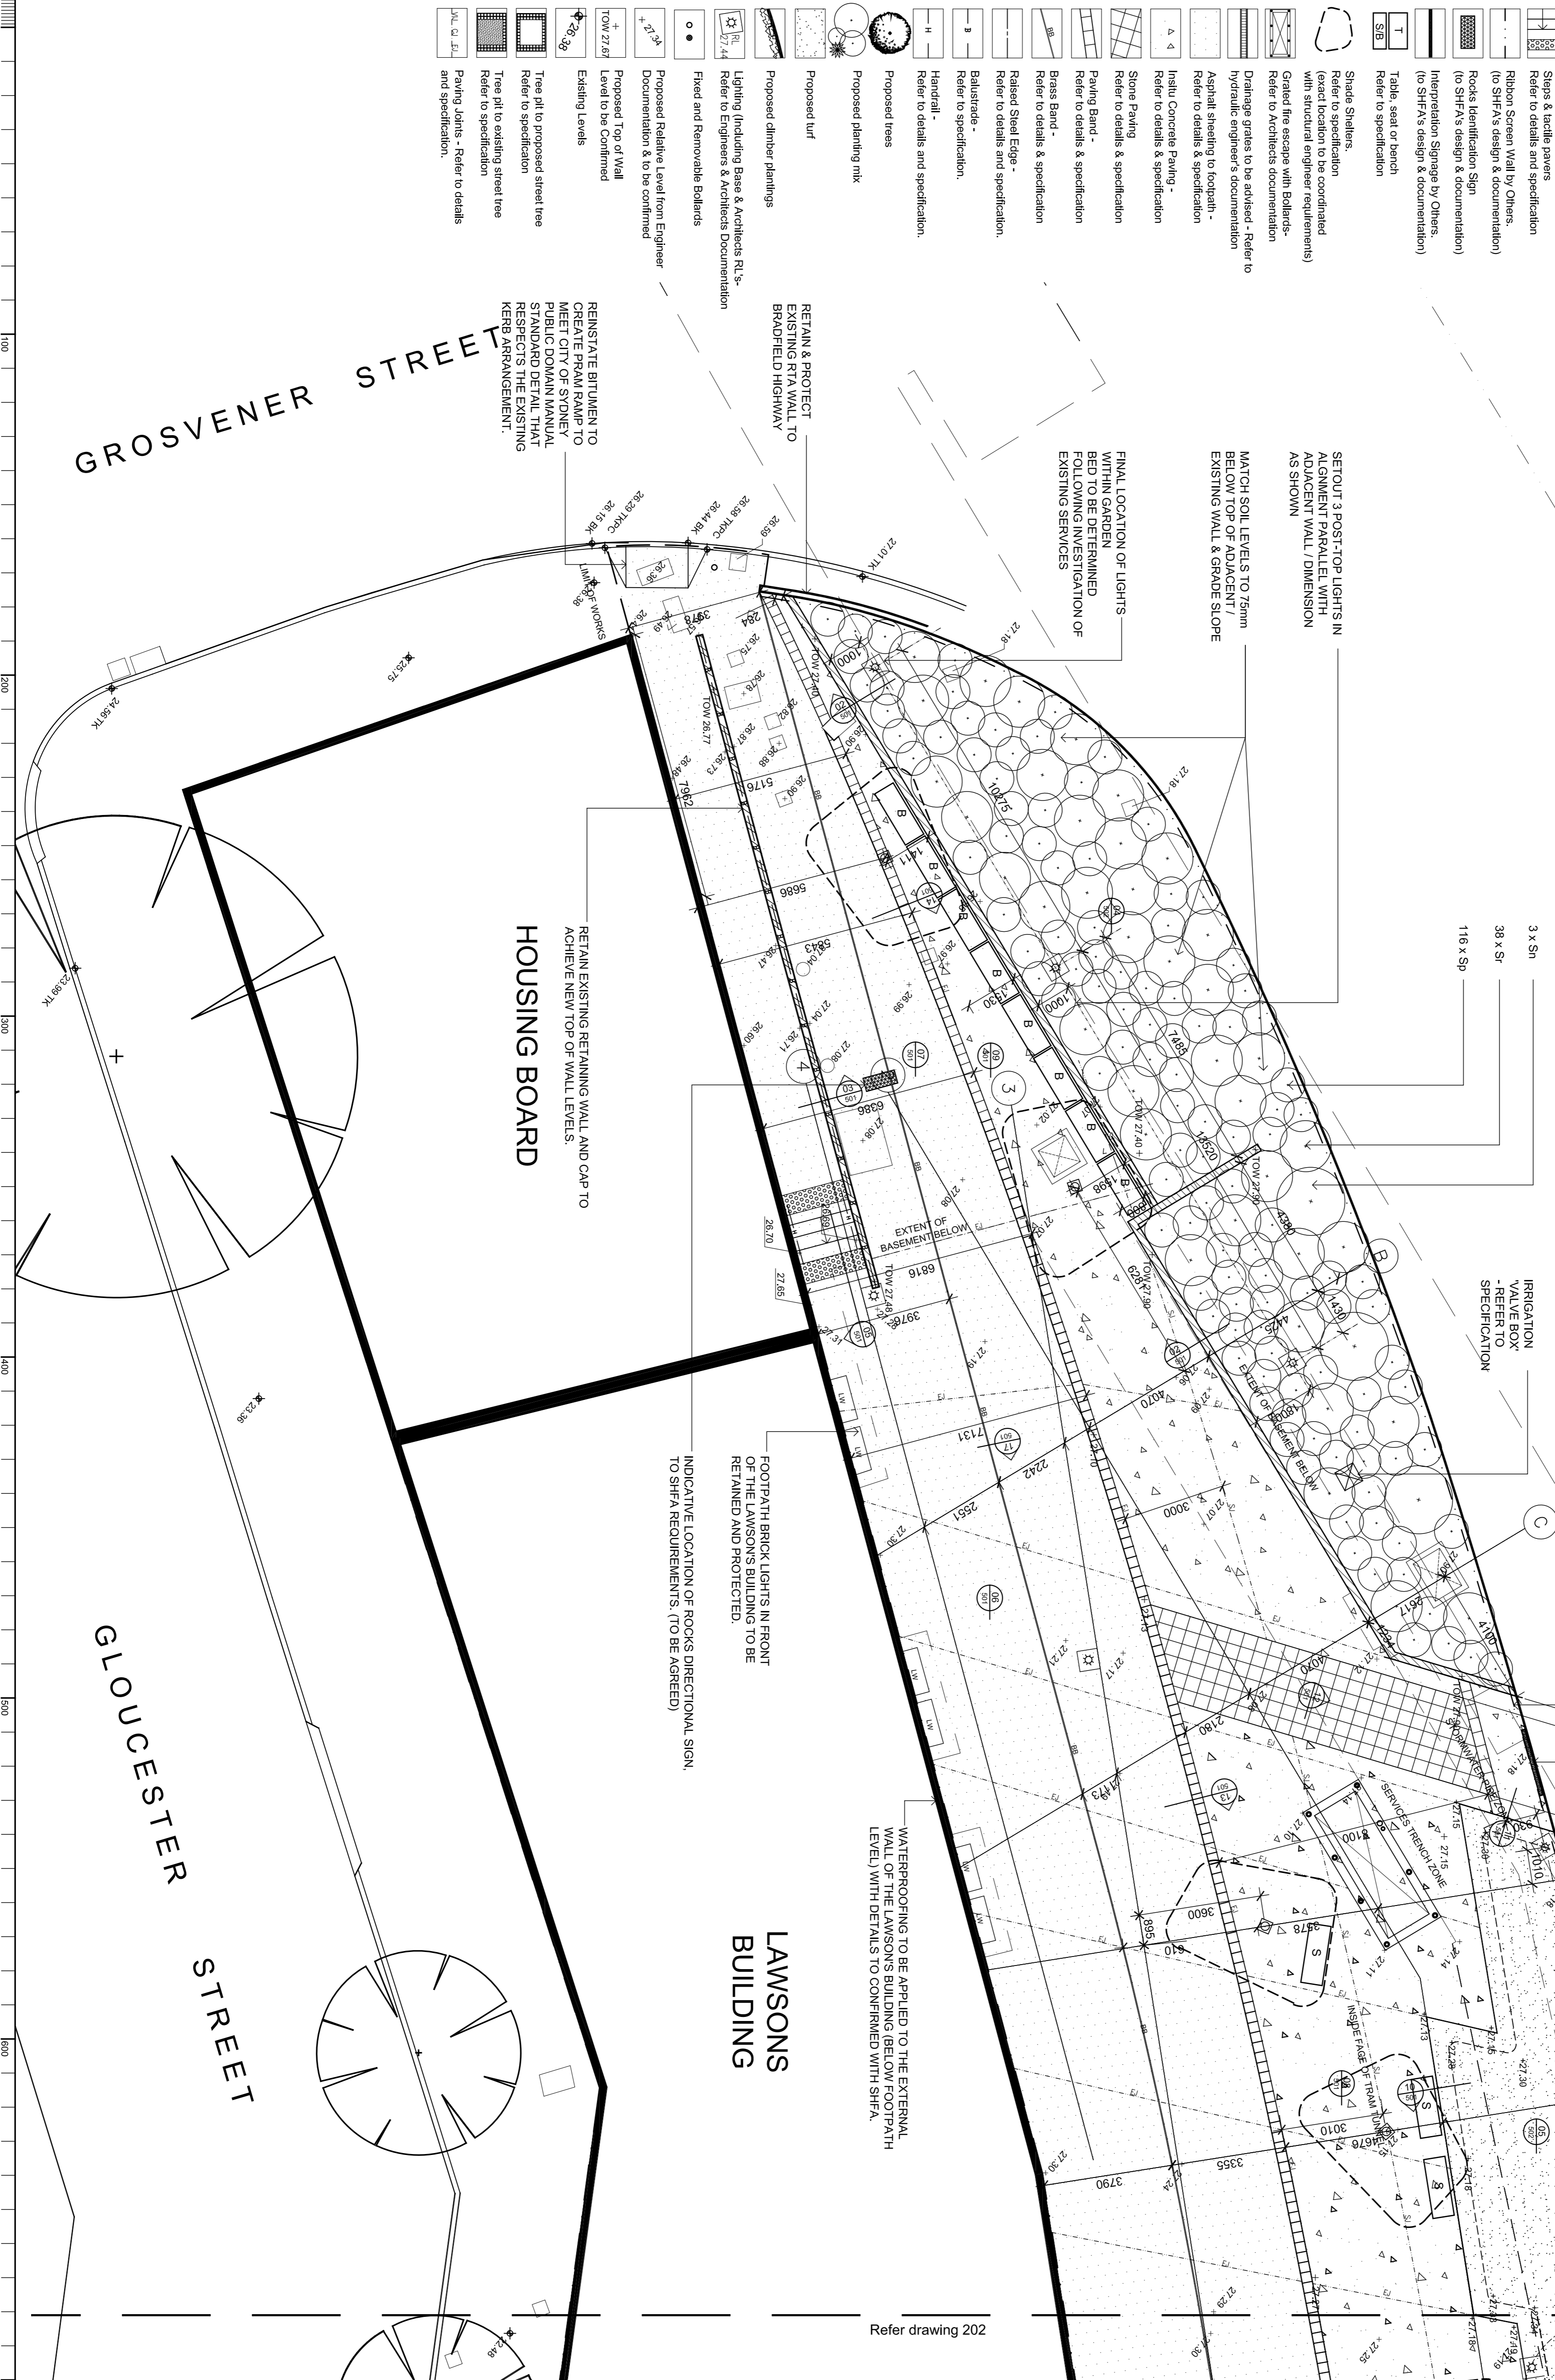

© 2006 Site Image Pty Ltd. All rights reserved. This drawing is the property of Site Image Pty Ltd. Any use of any means (graphic, electronic or mechanical including photocopying) without the written permission of Site Image Pty Ltd. Any license, expressed or implied, to use this document for any purpose what so ever is restricted to the project for which it was prepared. Any other use without the written agreement between Site Image Pty Ltd and the instructing party.

The contractor shall check and verify all work on site (including work by others) and ensure that it complies with the design and specifications. Any variations to the design shall be referred to the Landscape Architect for confirmation.

Revised	Revised Description	Drawn	Check	Date
AE	DA: TREE SPECIES REVERTED TO AGATHIS	JB	RS	09.06.2011
AD	AD: STAIRS NEXT TO LIGHT WELL MOVED	JB	RS	20.05.2011
AC	AC: SECTION 86 REVISIONS HIGHLIGHTED	JB	RS	13.05.2011
AB	AB: KNOCKED PAVING BAND ADJUSTED	JB	RS	09.05.2011
AA	AA: ADDITIONAL DIMENSIONS ADDED	JB	RS	05.05.2011
Z	Z: ADDITIONAL DIMENSIONS ADDED	JB	RS	29.04.2011
Y	Y: ACCORDANCE SERVICES	JB	RS	08.04.2011
X	X: LEVELS ADDED TO RAISED LAWNS	JB	RS	28.03.2011
W	W: SETOUT INFORMATION CONTROL BOX RELOCATED	PH	RS	15.03.2011
V	V: SETOUT INFORMATION INCLUSIONS	PH	RS	15.12.2010
U	U: RETAINING WALLS ADJUSTED	KA	AE	15.12.2010
T	T: FOR SECTION 86 APPLICATION	ZW	AE	31.03.2010
R	R: FOR REVIEW (SHEA CLIENT)	JD	AE	29.03.2010
Q	Q: FOR REVIEW (SHEA CLIENT)	KA	AE	22.03.2010
N	N: FOR CO-ORDINATION	KA	AE	22.03.2009
M	M: WORKS IN PROGRESS FOR CO-ORDINATION	KA	AE	25.03.2009
K	K: STREET TREES REVISION	KA	AE	06.03.2009
J	J: FOR SHFA REVISION	KA	AE	09.09.2008
I	I: FOR REVIEW	KA	AE	28.08.2008
H	H: FOR REVIEW	KA	AE	20.08.2008
G	G: CLIMBERLAND STREET TREES ADJUSTED	JD	AE	21.04.2008
E	E: ROAD RE-ALIGNED - EASTERN	ML	AE	12.09.2007
D	D: FOR SUBMISSION	GO	AE	02.04.2007
C	C: FOR REVIEW	AE	AE	29.03.2007
B	B: FOR CO-ORDINATION	AH	AE	27.10.2006
A	A: FOR CO-ORDINATION	AH	AE	20.10.2006

KEY PLAN



Client:  
**Stamford Windsor Ltd**

Project:  
**Gloucester Street Apartments  
171-193 Gloucester St, The Rocks**

28 Bourke Street  
Alexandria NSW 2015  
Australia  
Tel: (61 2) 9699 2999  
Fax: (61 2) 9699 2977  
Web: www.siteimage.com.au  
Site Image Pty Ltd  
ABN 19 076 861 067



SECTION 96

Drawing Name:  
**LANDSCAPE PLAN  
STREETSCAPE**

Scale: 1:100 @ A1  
Date: 20.05.2010

Drawn: **JB** Approved: **RS**  
200 Number: **W 1289** Drawing Number: **201 AE**