


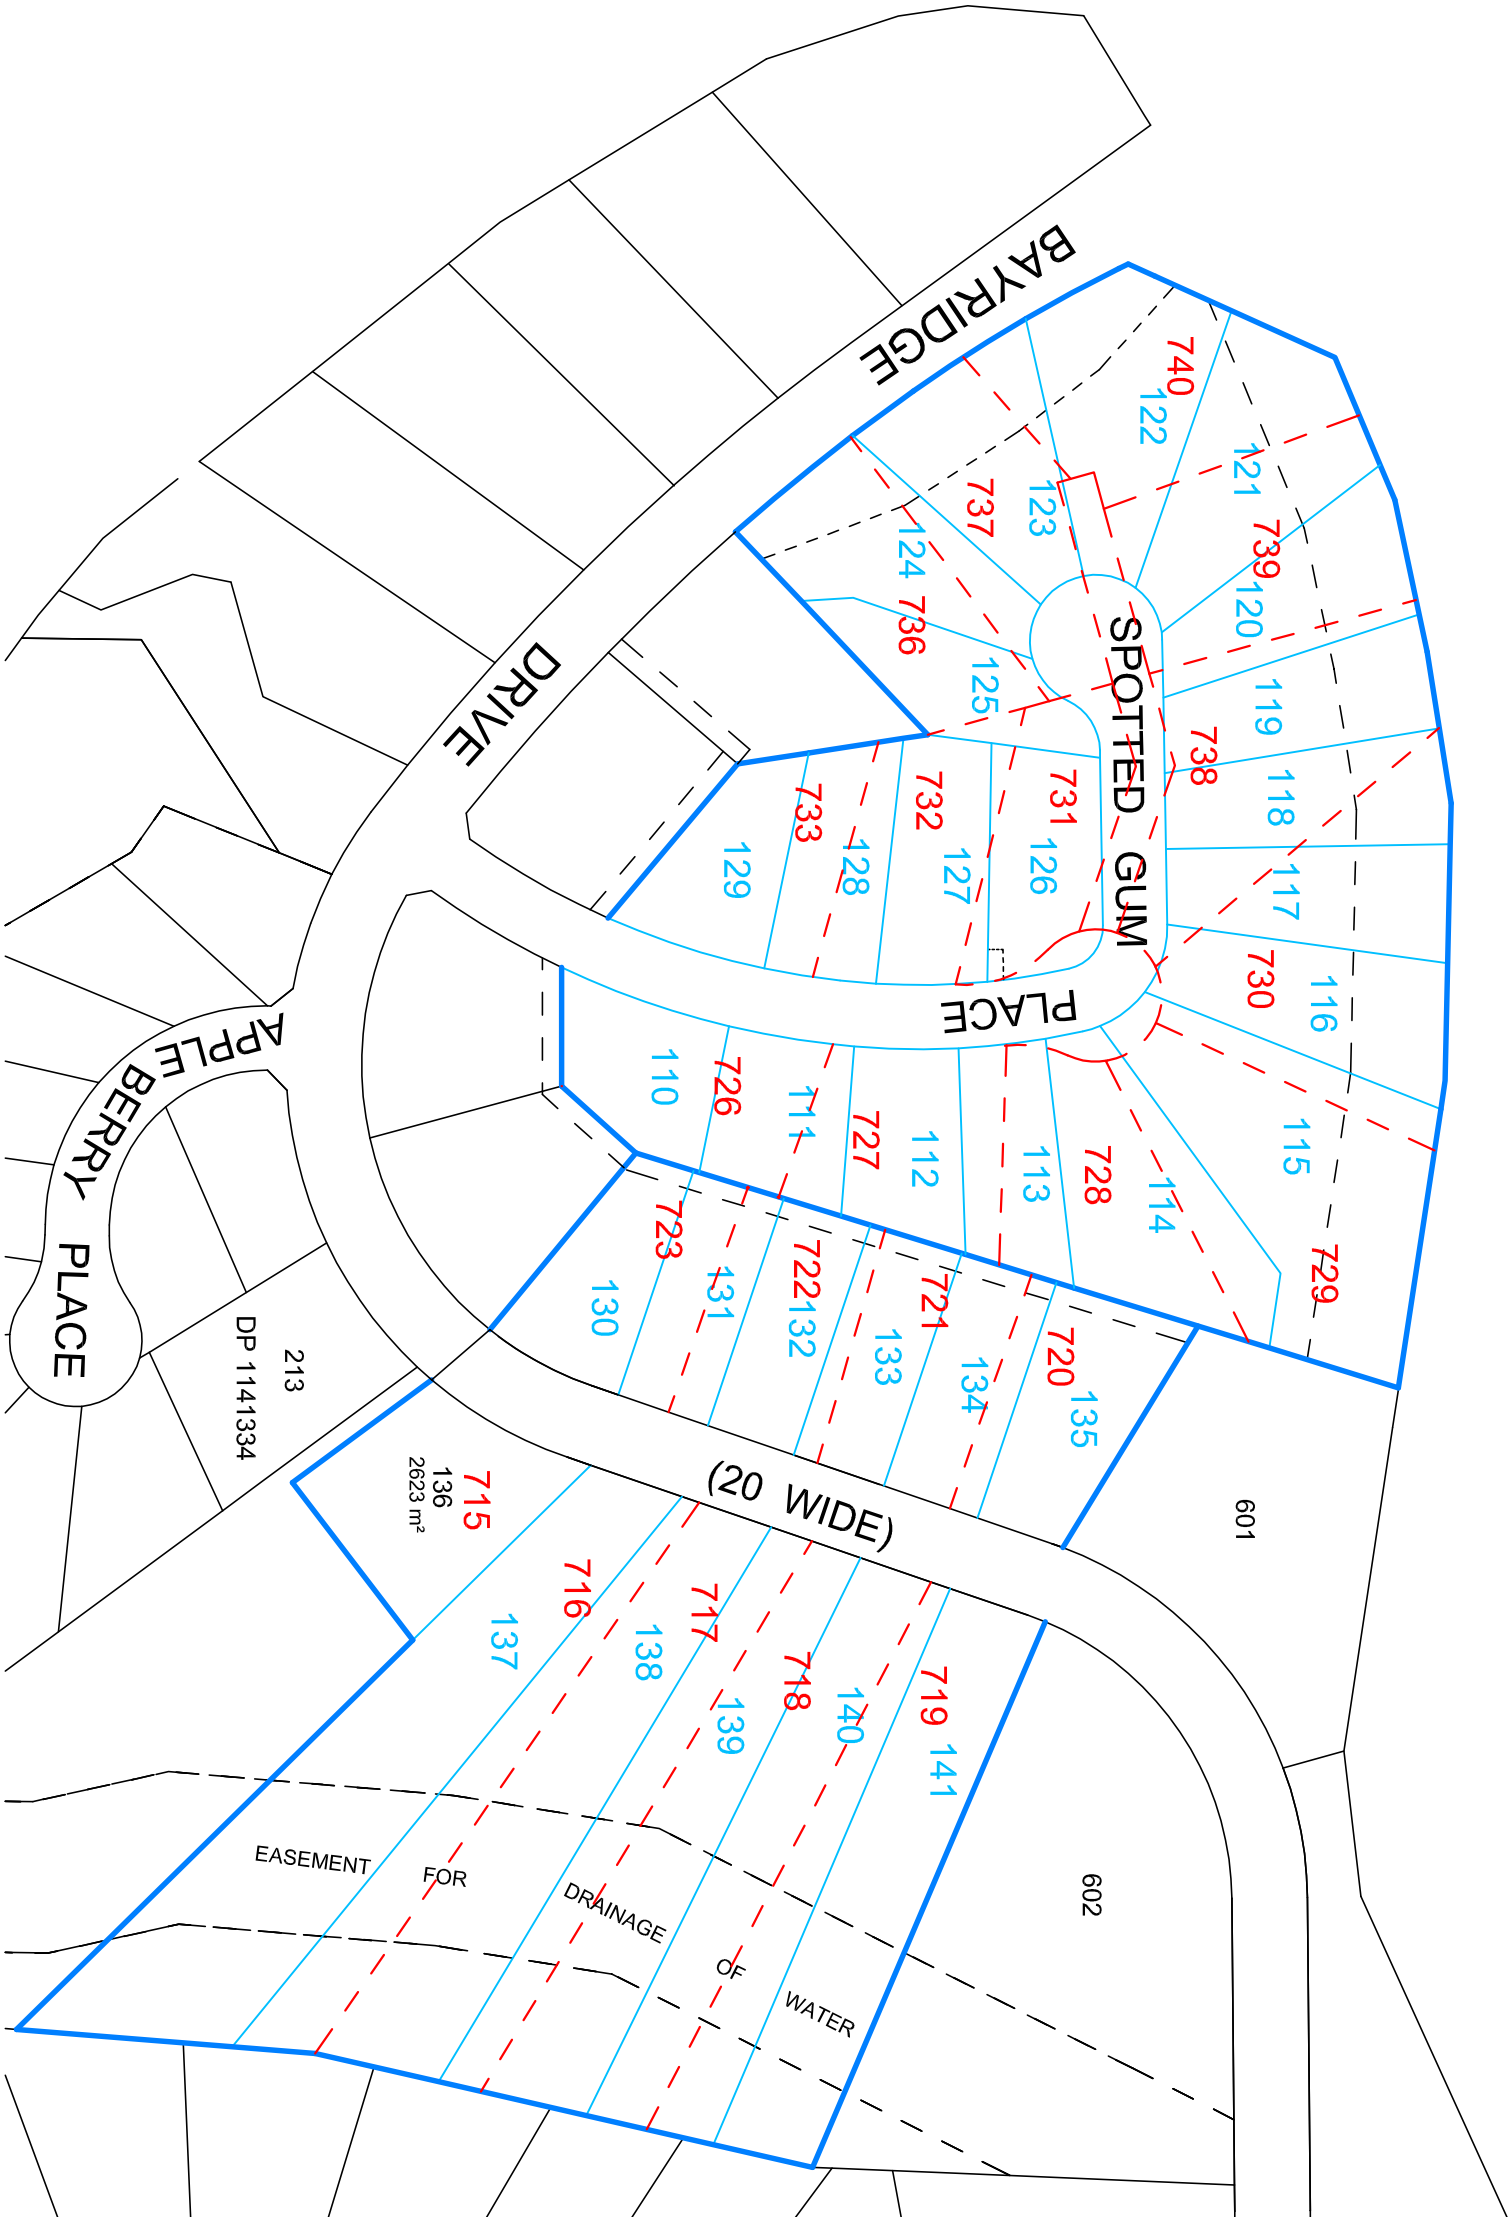

NOTES:

- PROPOSED AMENDED BOUNDARY
- PREVIOUSLY APPROVED BOUNDARY
- NEW LOT NUMBER
- PREVIOUS LOT NUMBER

ISSUE

AMENDMENTS

DATE

ISSUE

AMENDMENTS

DATE

E	REVISED DA RE-ISSUE (STAGE 2B)	19-12-2013			
D	REVISED DA RE-ISSUE (APPLEBERRY PLACE)				
C	REVISED DA RE-ISSUE (BUILDING FOOTPRINT)	20-12-2007			
B	REVISED DA RE-ISSUE				
A	PRELIMINARY APPLICATION	20-10-2006			

CLIENT



Canberra Investment Corporation Limited

CONSULTANT



conway Burrows + Hancock Consulting Surveyors

PROJECT

BAY RIDGE ESTATE
BATEMANS BAY
RURAL RESIDENTIAL SUBDIVISION
LOT 104 DP 1158878

DRAWING

AMENDED SUBDIVISION LAYOUT

DATE

26-11-2013

DRAWN

ADB

CHECKED

ADB

SCALE

1:1000@A1

PROJECT No


10703

DRAWING No

10703-1

ISSUE

E

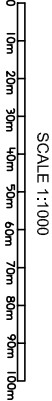

SCALE 1:1000