
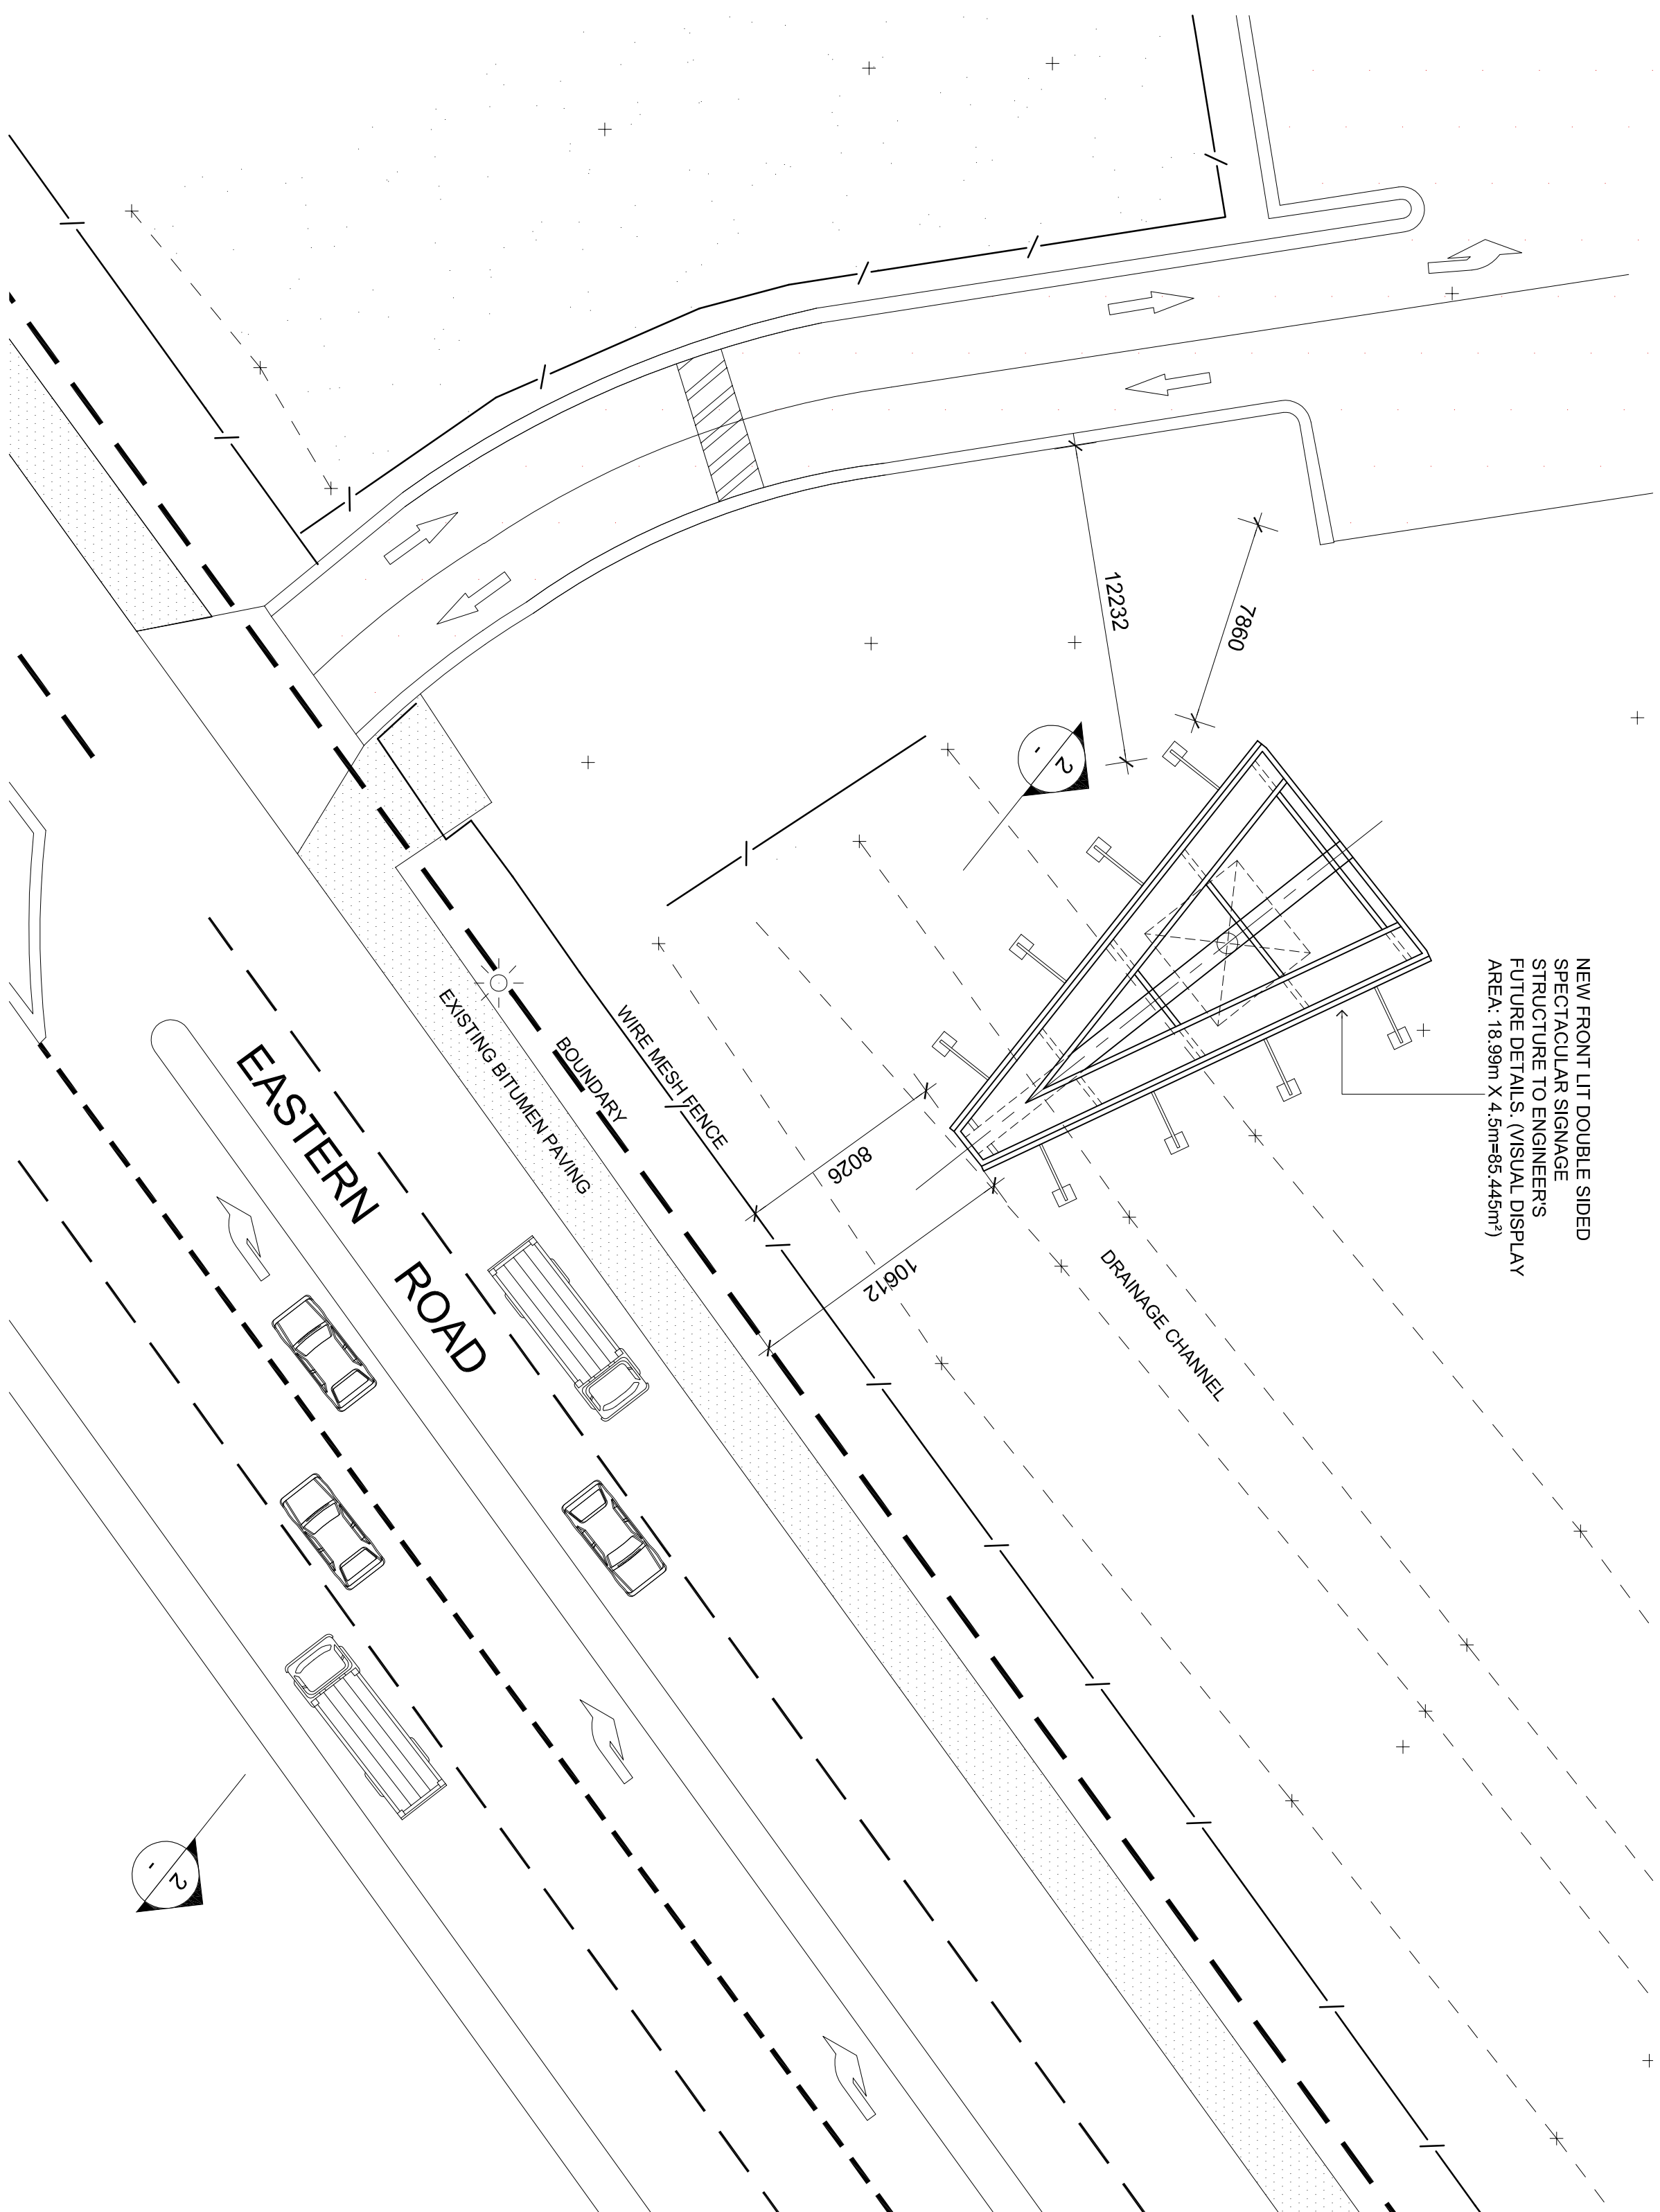
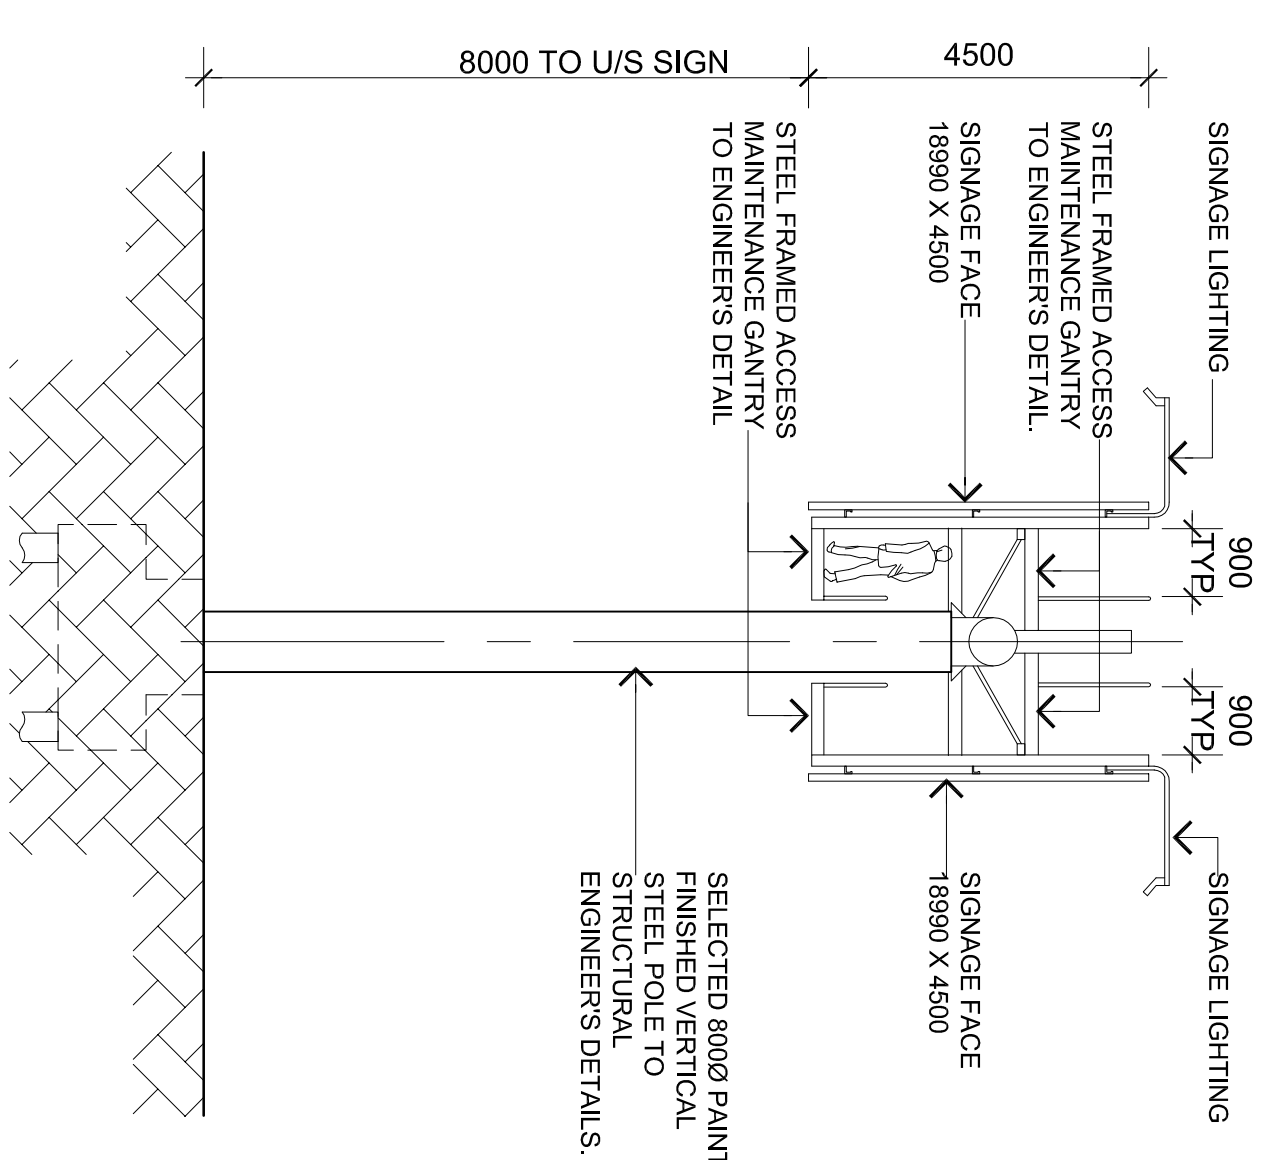


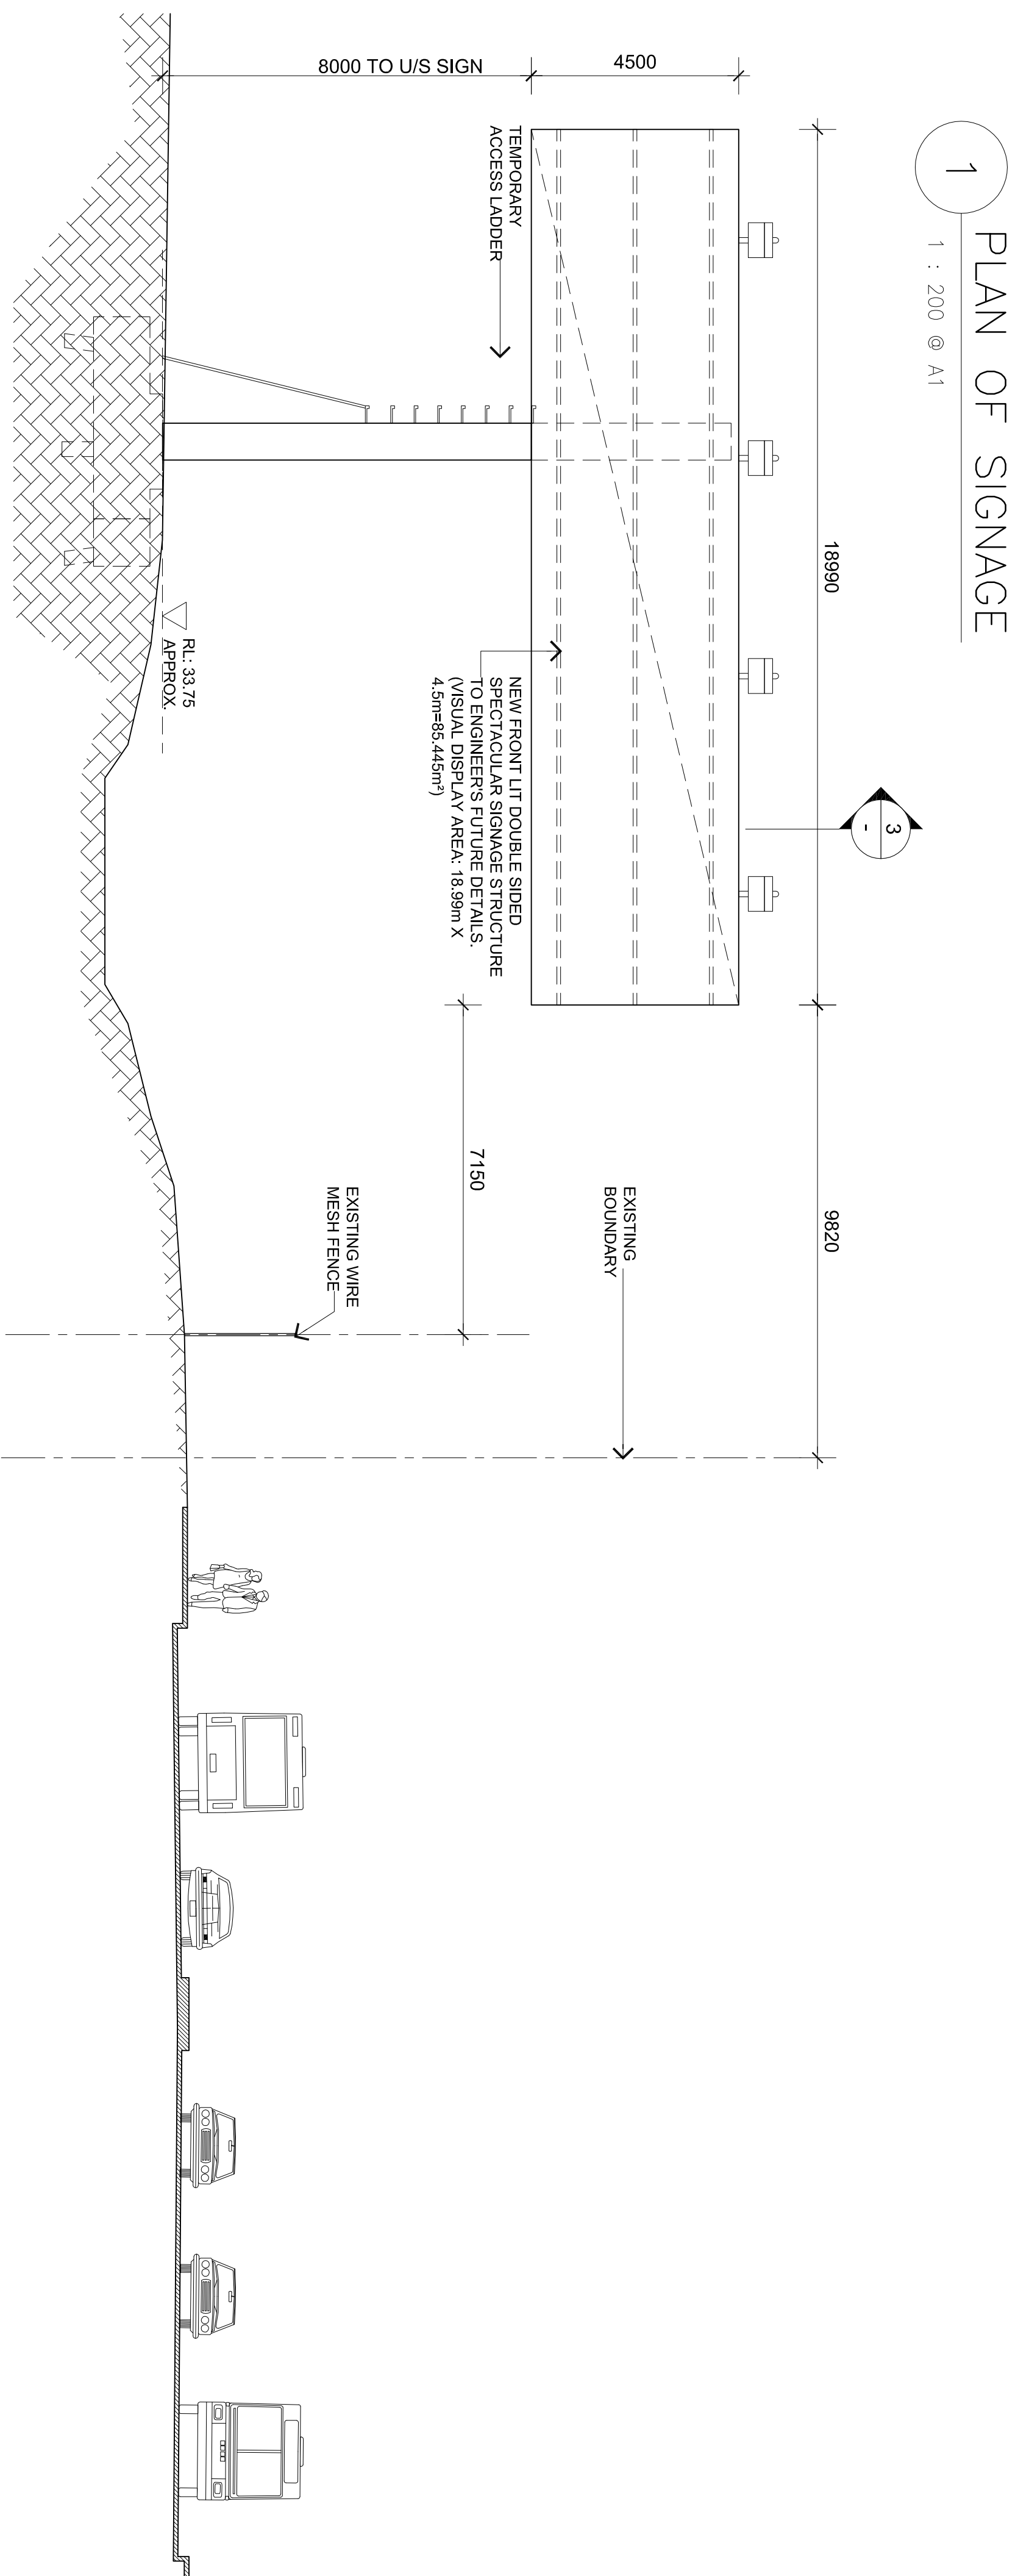

NOTE: ALL DIMENSIONS TO BE
CONFIRMED BY FINAL SURVEY.

[illegible]