


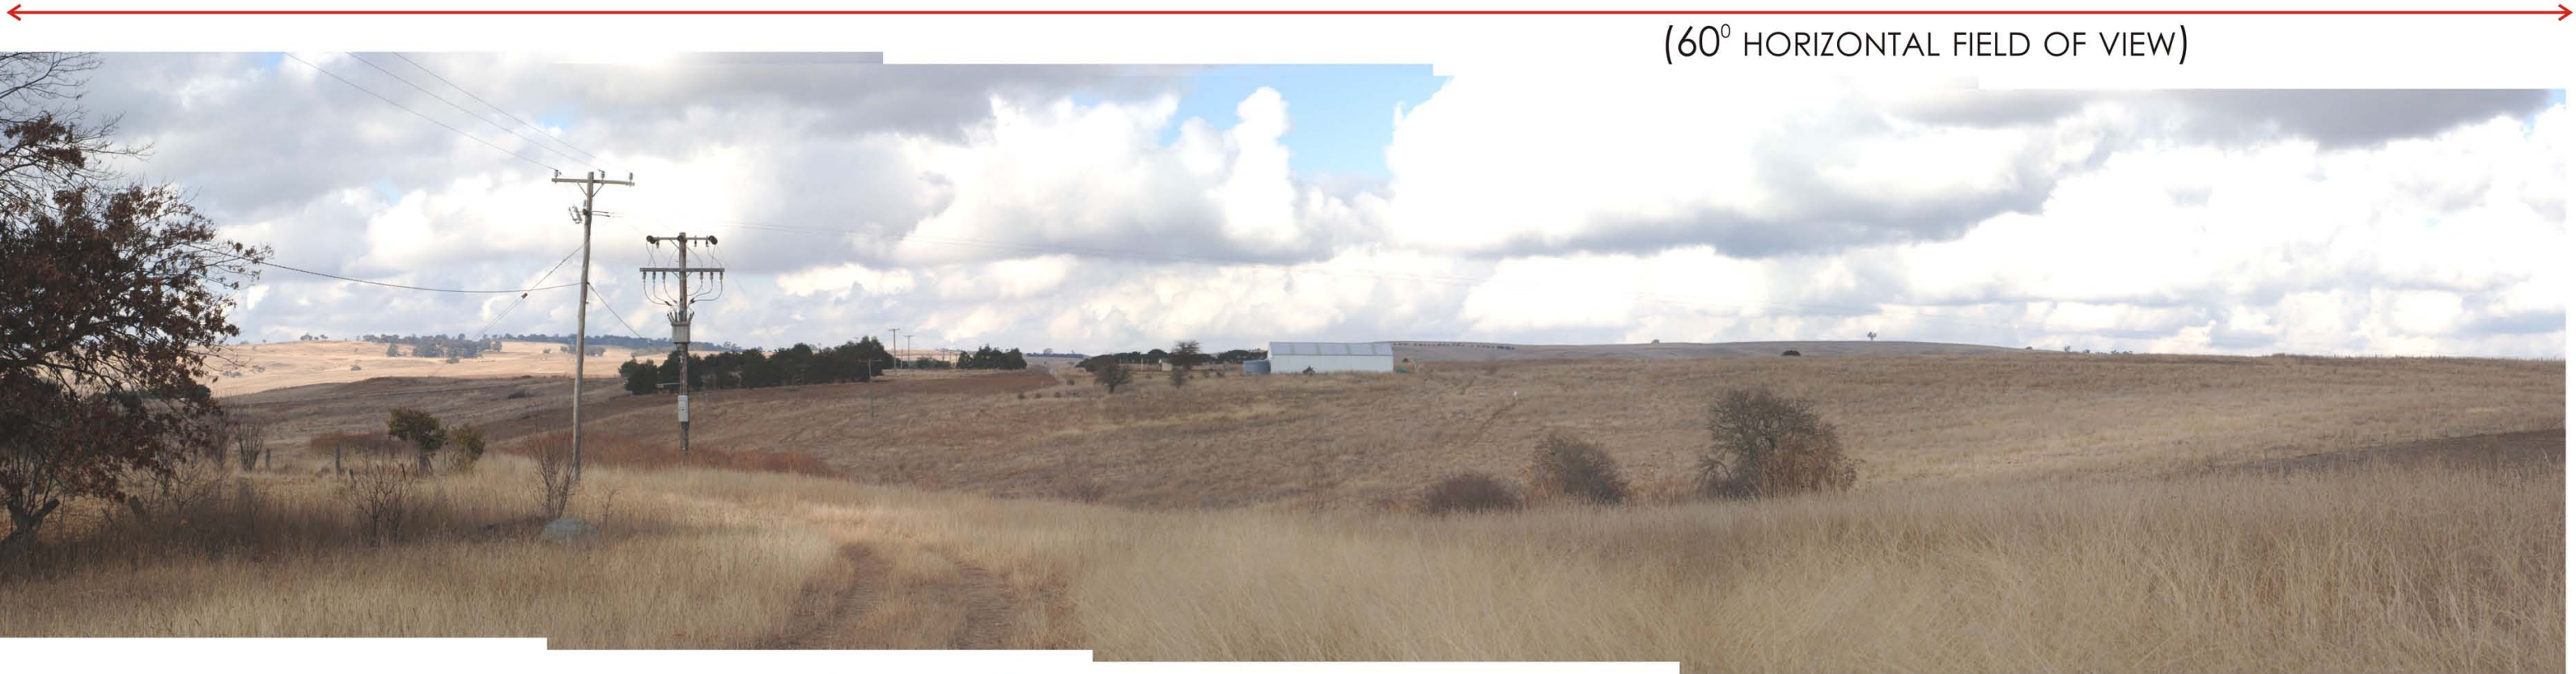


EXISTING VIEW SOUTHEAST FROM THE EDGE OF TARALGA VILLAGE.



PHOTOMONTAGE SHOWING THE PROPOSED WIND TURBINES WITH OVERALL HEIGHT OF 110M.



PHOTOMONTAGE SHOWING THE PROPOSED WIND TURBINES WITH OVERALL HEIGHT OF 131.5M.

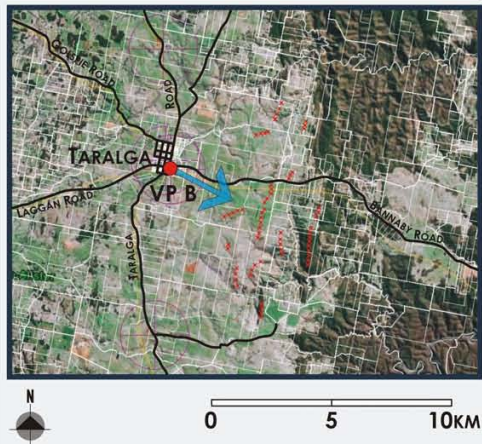

**VIEWPOINT B
FROM THE EDGE OF
TARALGA VILLAGE**

LOCATION DATA REFERENCE:
GRID DATUM: ZONE 55, AGD66
ELEVATION DATUM: AHD 71

NORTHING: 61 89 034
EASTING: 7 59 273
ELEVATION: 861

FIELD OF VIEW
60°

DISTANCE TO NEAREST WIND TURBINE
2,994 M