


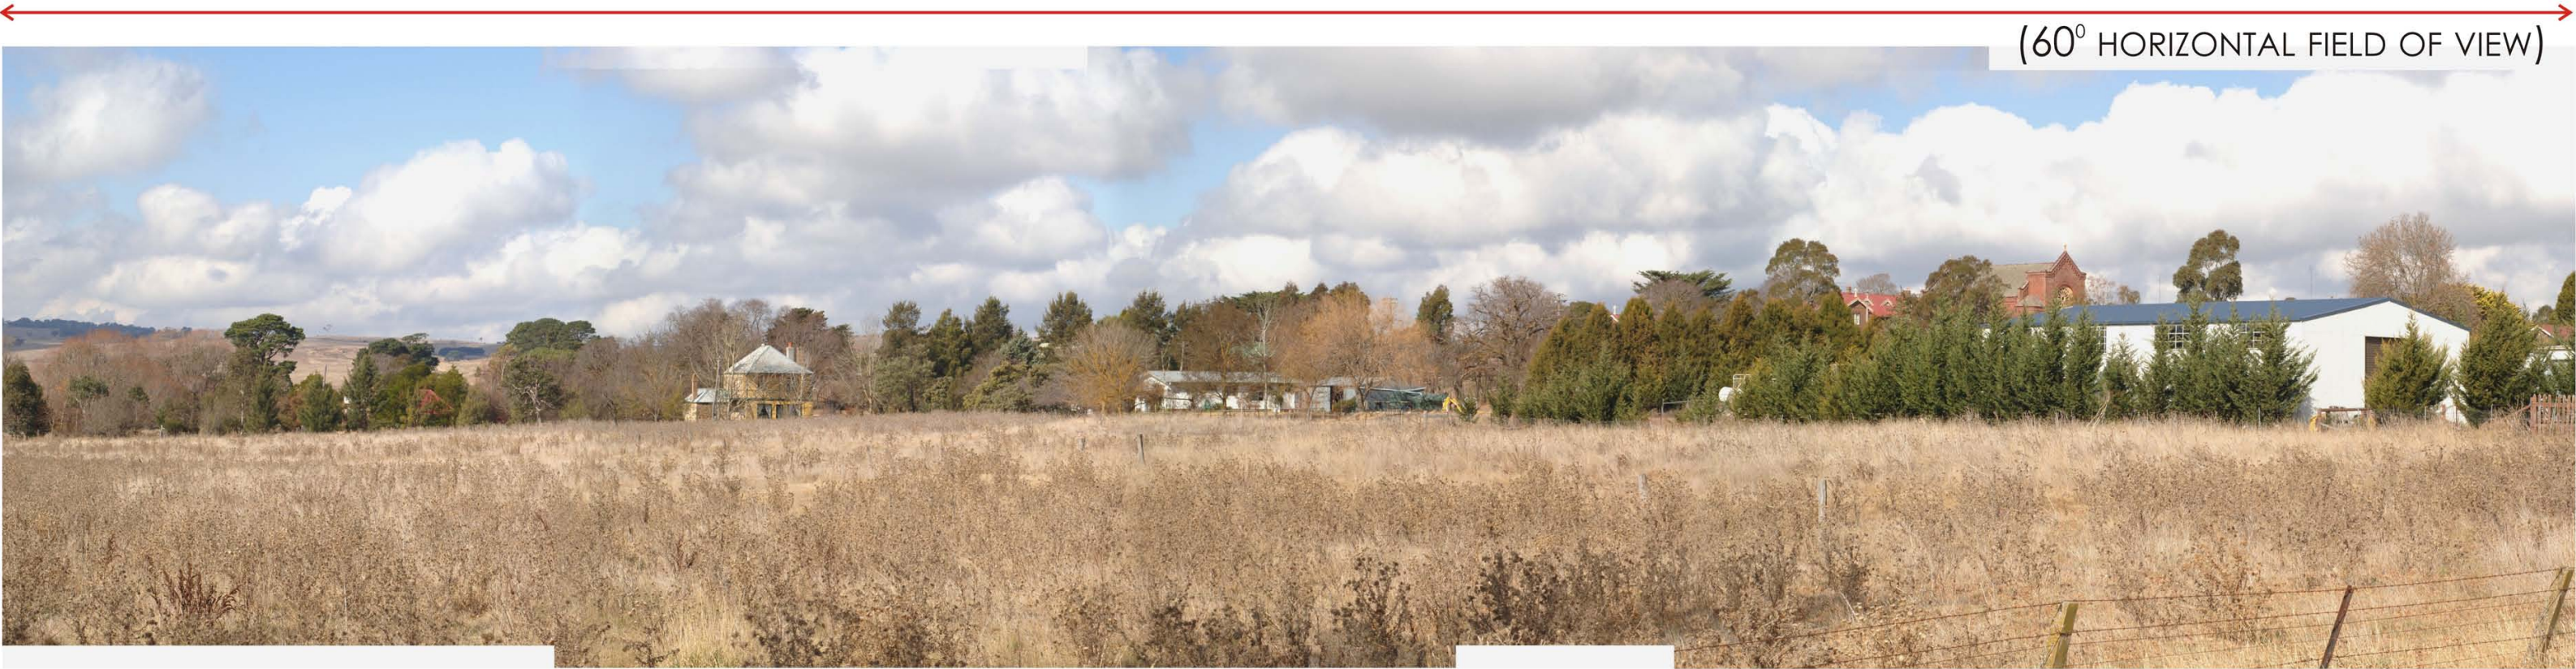


EXISTING VIEW SOUTHEAST FROM TARALGA ROAD/ ORCHARD STREET.



PHOTOMONTAGE SHOWING THE PROPOSED WIND TURBINES WITH OVERALL HEIGHT OF 110M.



PHOTOMONTAGE SHOWING THE PROPOSED WIND TURBINES WITH OVERALL HEIGHT OF 131.5M.

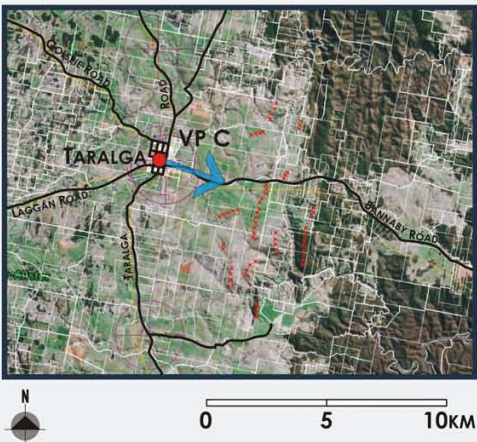

VIEWPOINT C
FROM TARALGA ROAD/
ORCHARD STREET

LOCATION DATA REFERENCE:
GRID DATUM: ZONE 55, AGD66
ELEVATION DATUM: AHD 71

NORTHING: 61 89 405
EASTING: 7 59 059
ELEVATION: 854

FIELD OF VIEW
60°

DISTANCE TO NEAREST WIND TURBINE
3,402 M