




EXISTING VIEW SOUTHEAST FROM TARALGA ROAD.



PHOTOMONTAGE SHOWING THE PROPOSED WIND TURBINES WITH OVERALL HEIGHT OF 110M.



PHOTOMONTAGE SHOWING THE PROPOSED WIND TURBINES WITH OVERALL HEIGHT OF 131.5M.

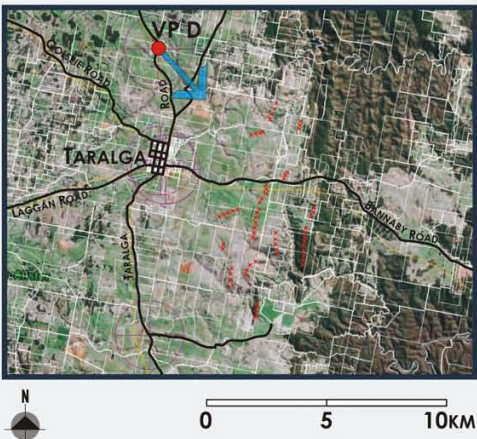

VIEWPOINT D  
FROM TARALGA ROAD

LOCATION DATA REFERENCE:  
GRID DATUM: ZONE 55, AGD66  
ELEVATION DATUM: AHD 71

NORTHING: 61 94 079  
EASTING: 7 58 965  
ELEVATION: 871

FIELD OF VIEW  
60°

DISTANCE TO NEAREST WIND TURBINE  
5,303 M