


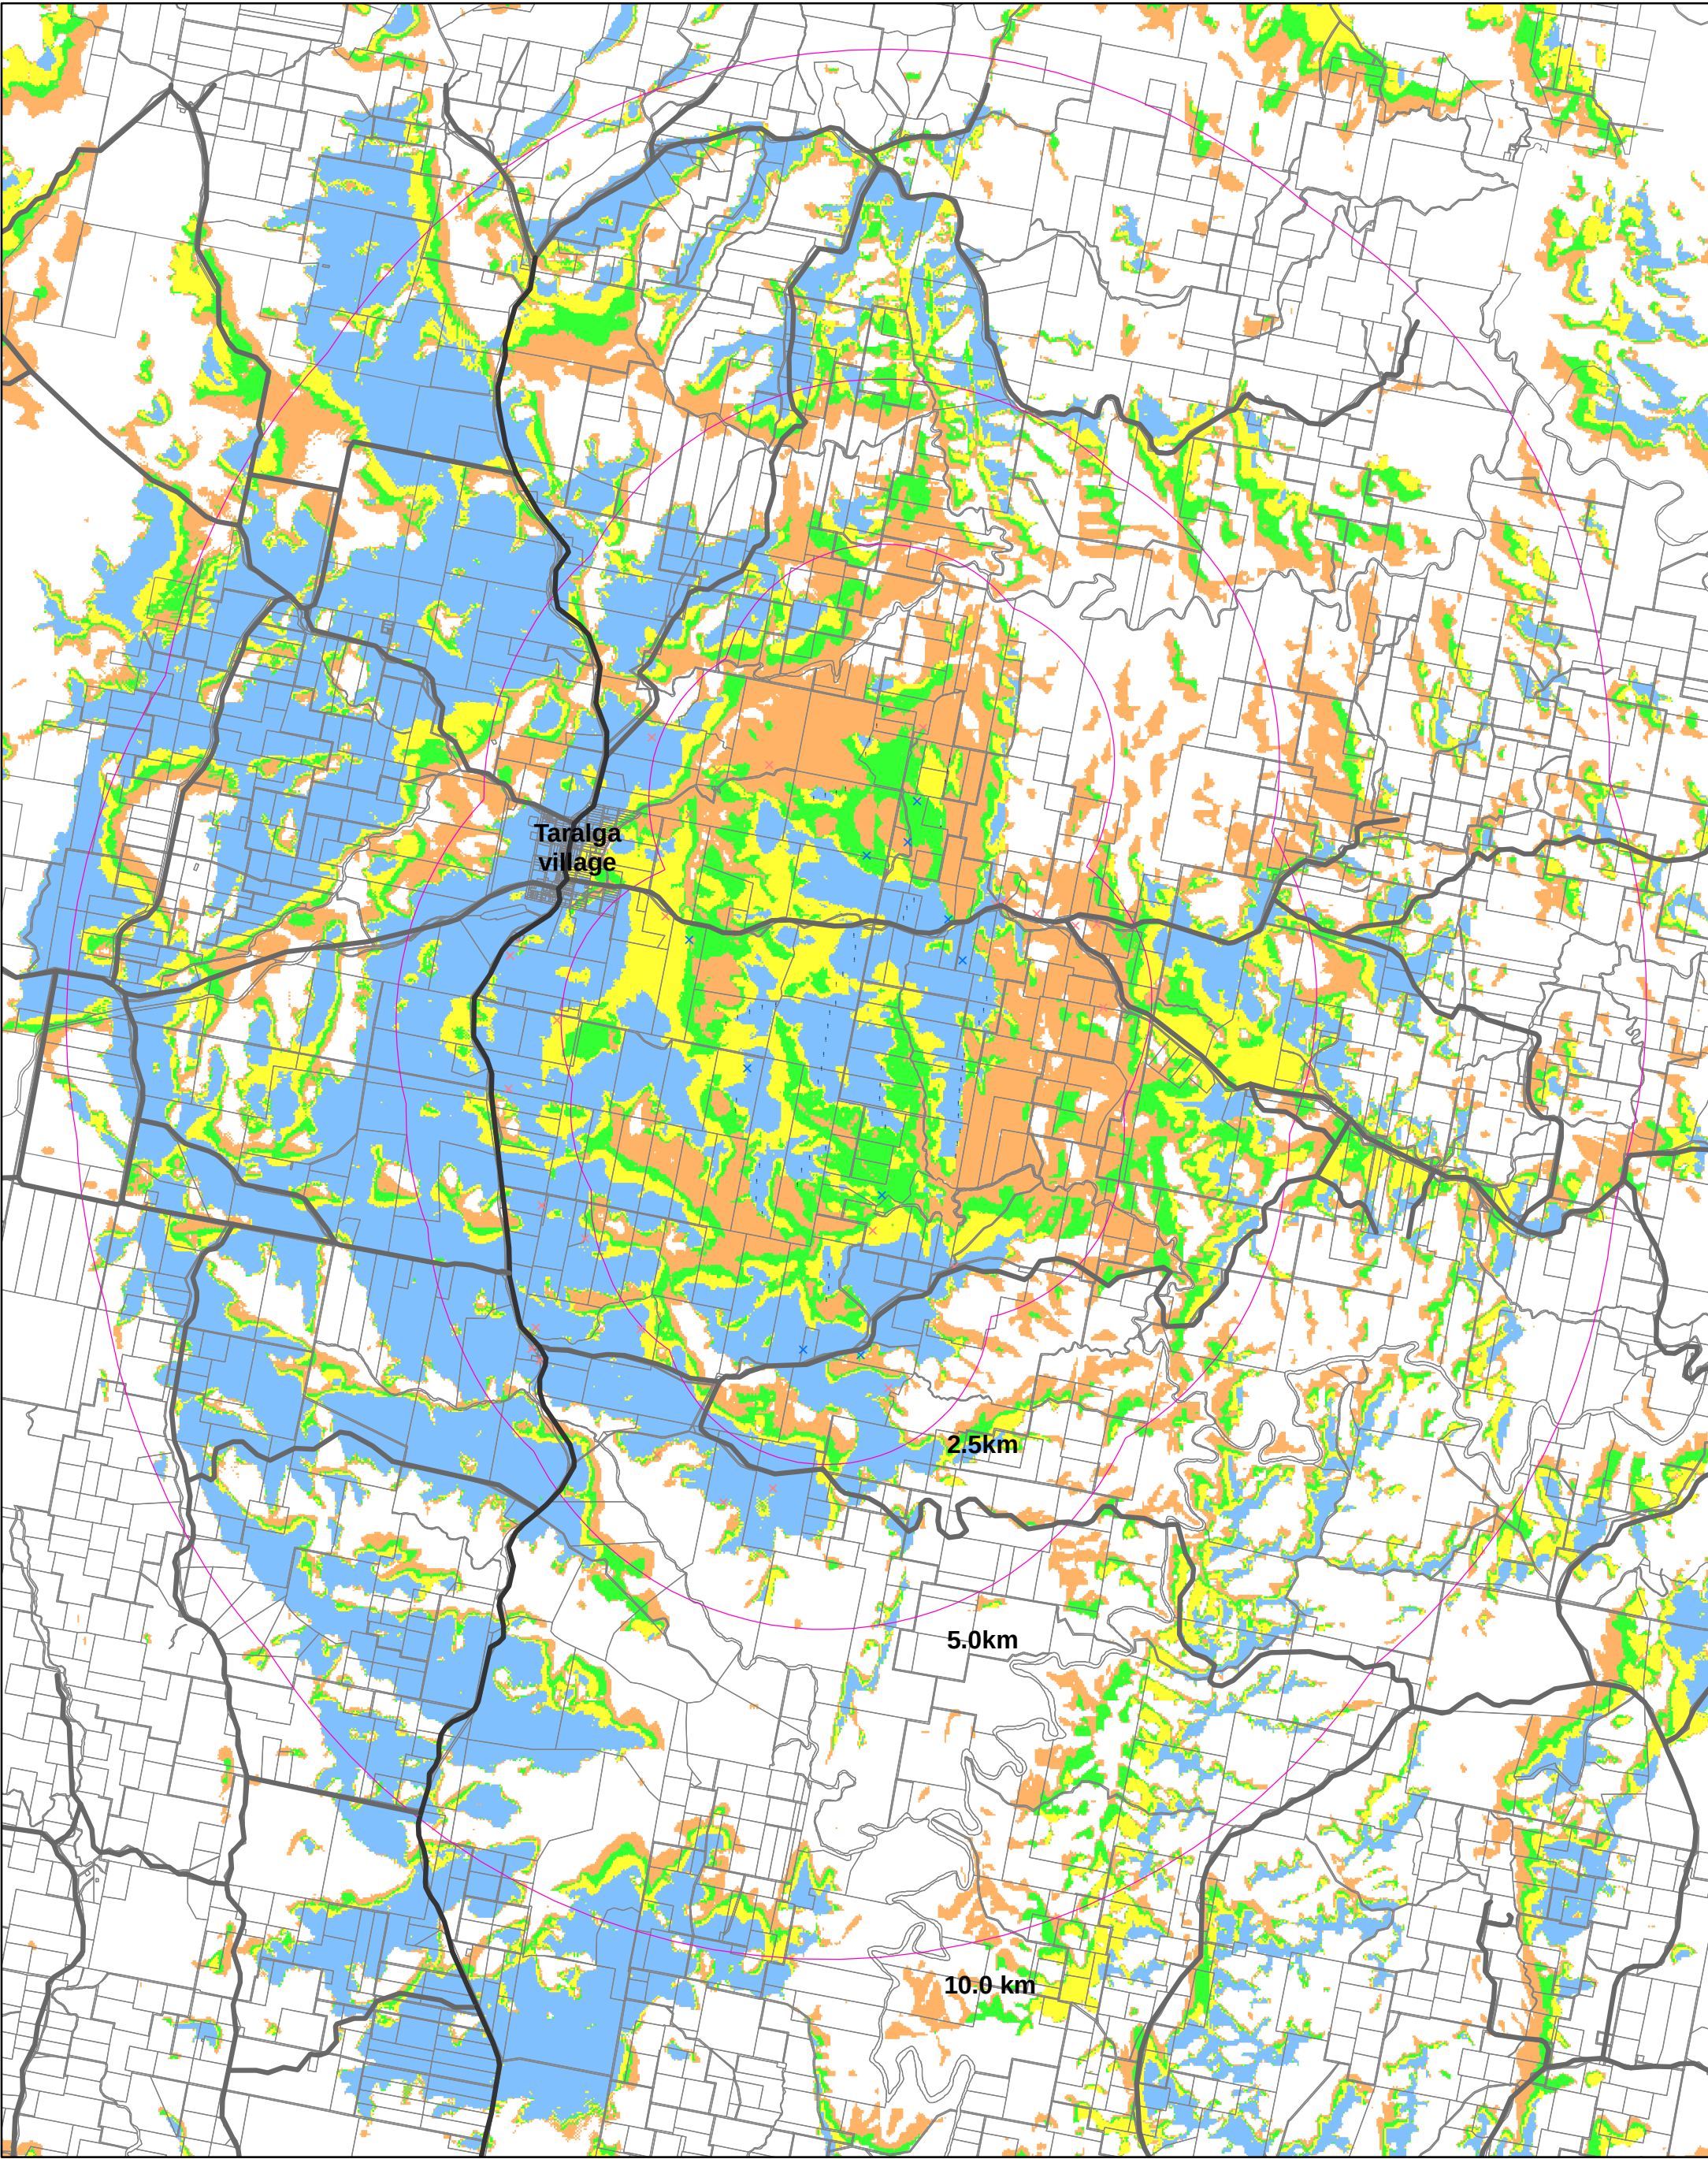

Visibility of turbine blade tips

- 1 to 16
- 17 to 31
- 32 to 47
- 48 to 62

Legend


- road, traffic volume > 200/day
- road, traffic volume < 200/day
- associated home (within 5km)
- non associated home (within 5km)
- wind turbines (x 62)
- TV retransmitter


RES
Southern Cross
Phone: +61 (0) 2 9431 7600
Fax: +61 (0) 2 9431 7699
Level 2, 39 Hume St
Crows Nest, NSW, 2065

Taralga Wind Turbine Visibility


Number of blade tips visible
at 110m tip height

2

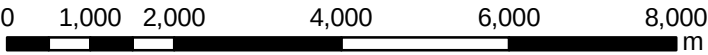

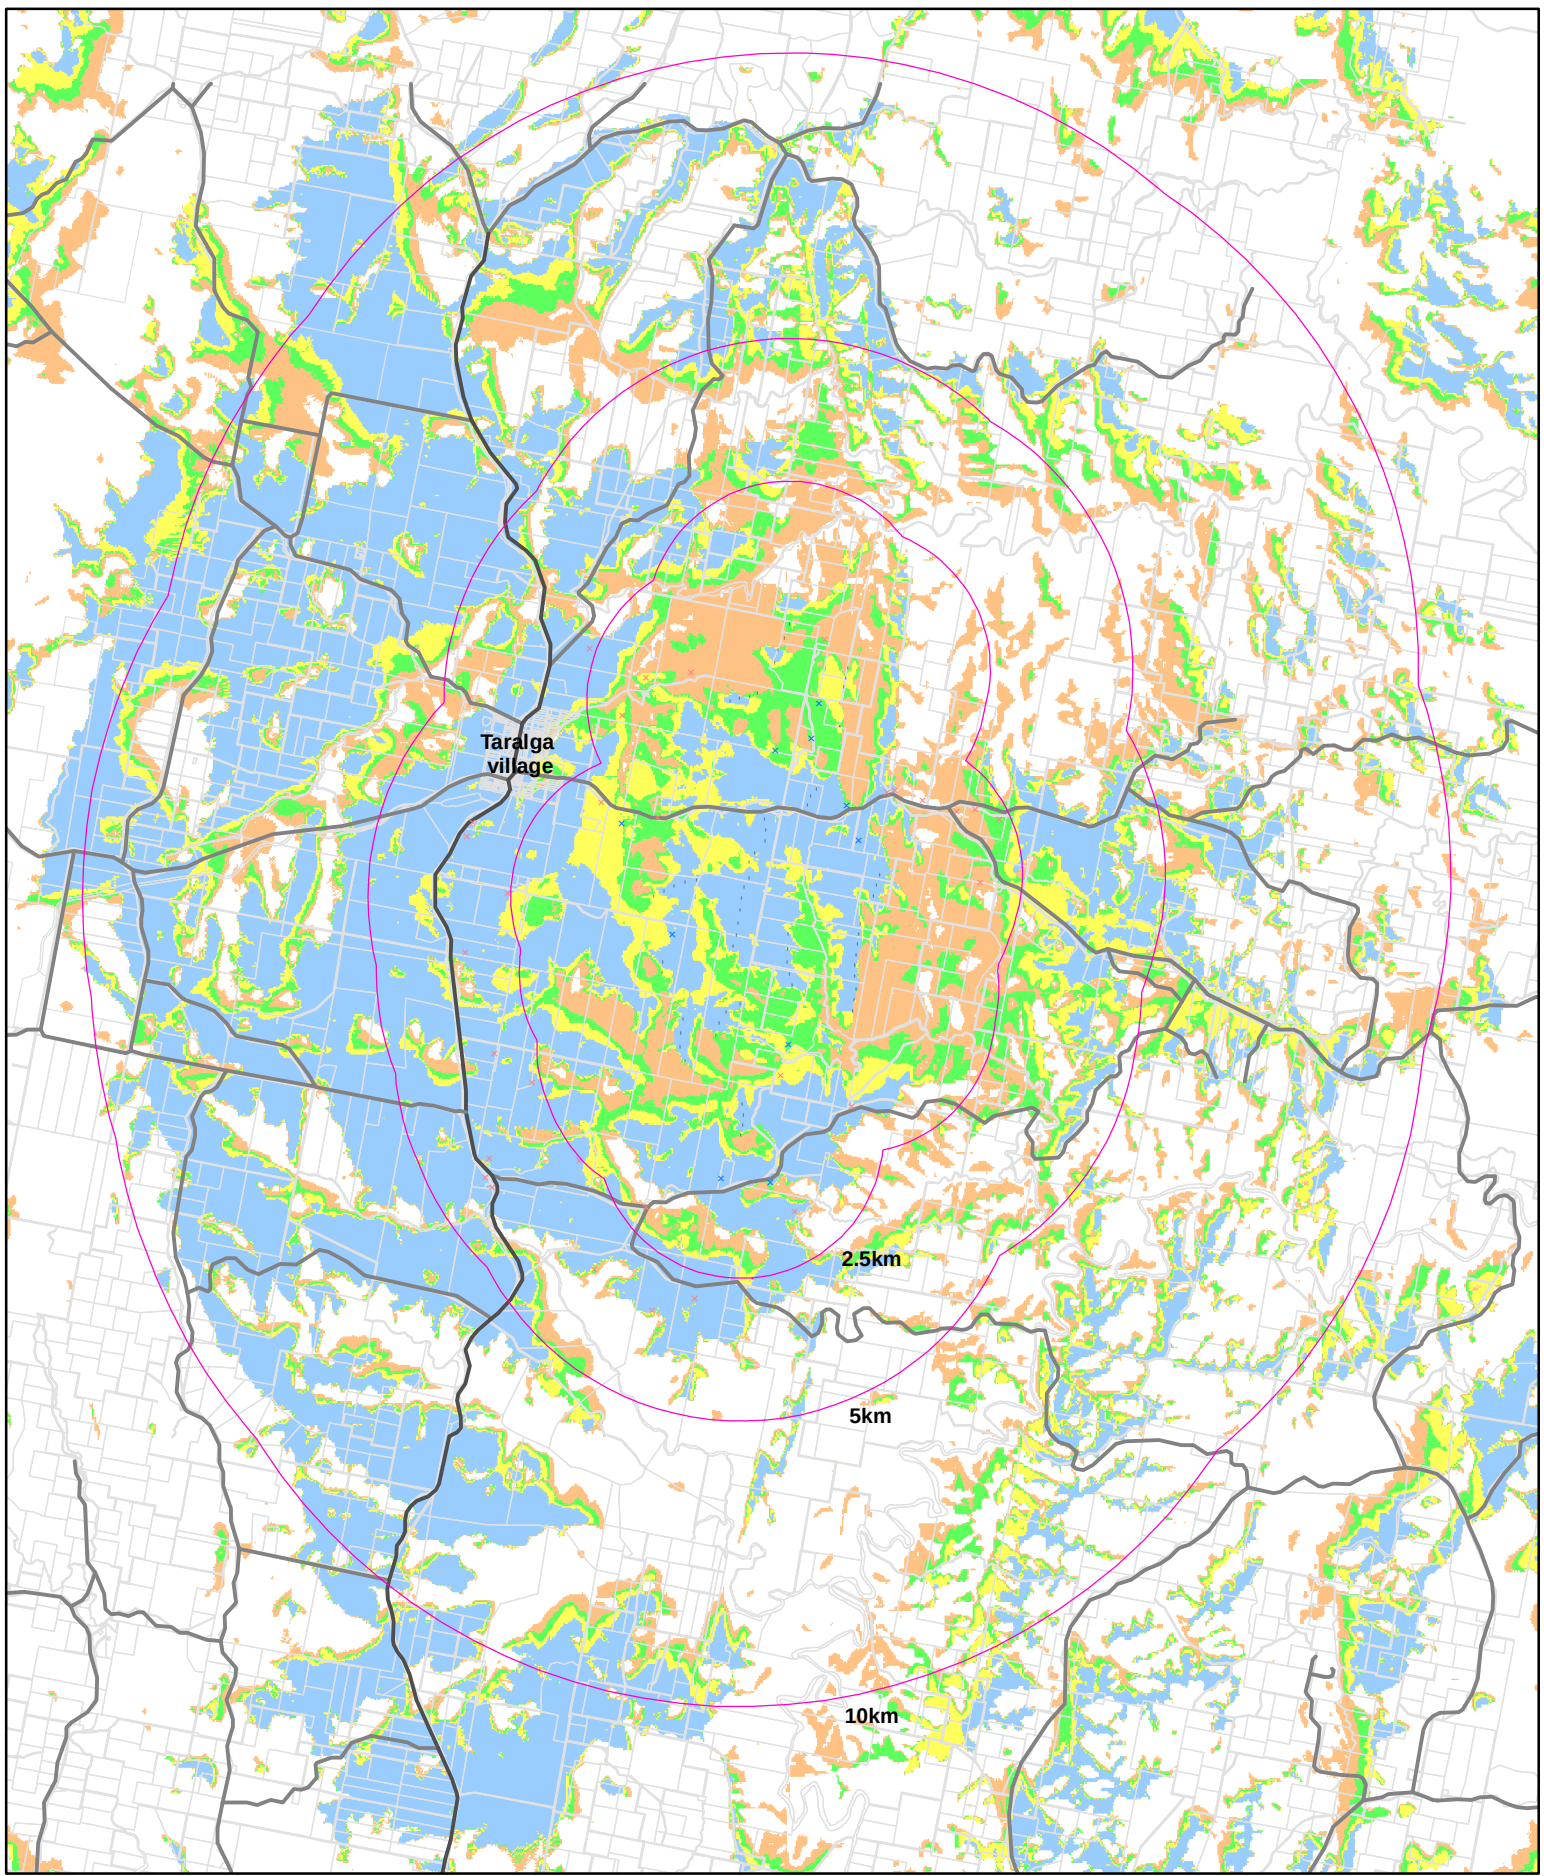

Visibility of turbine blade tips

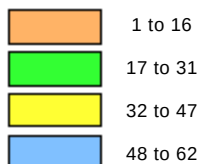

Legend

- road, traffic volume > 200/day
- road, traffic volume < 200/day
- x associated home (within 5km)
- x non associated home (within 5km)
- x Wind turbines (x 62)
- . TV retransmitter



Phone: +61 (0) 2 9431 7600
Fax: +61 (0) 2 9431 7699

Level 2, 39 Hume St
Crows Nest, NSW, 2065

Taralga Wind Turbine Visibility

Number of blade tips visible
at 131.5m tip height

2

