


Appendix C


Detailed Design Drawings

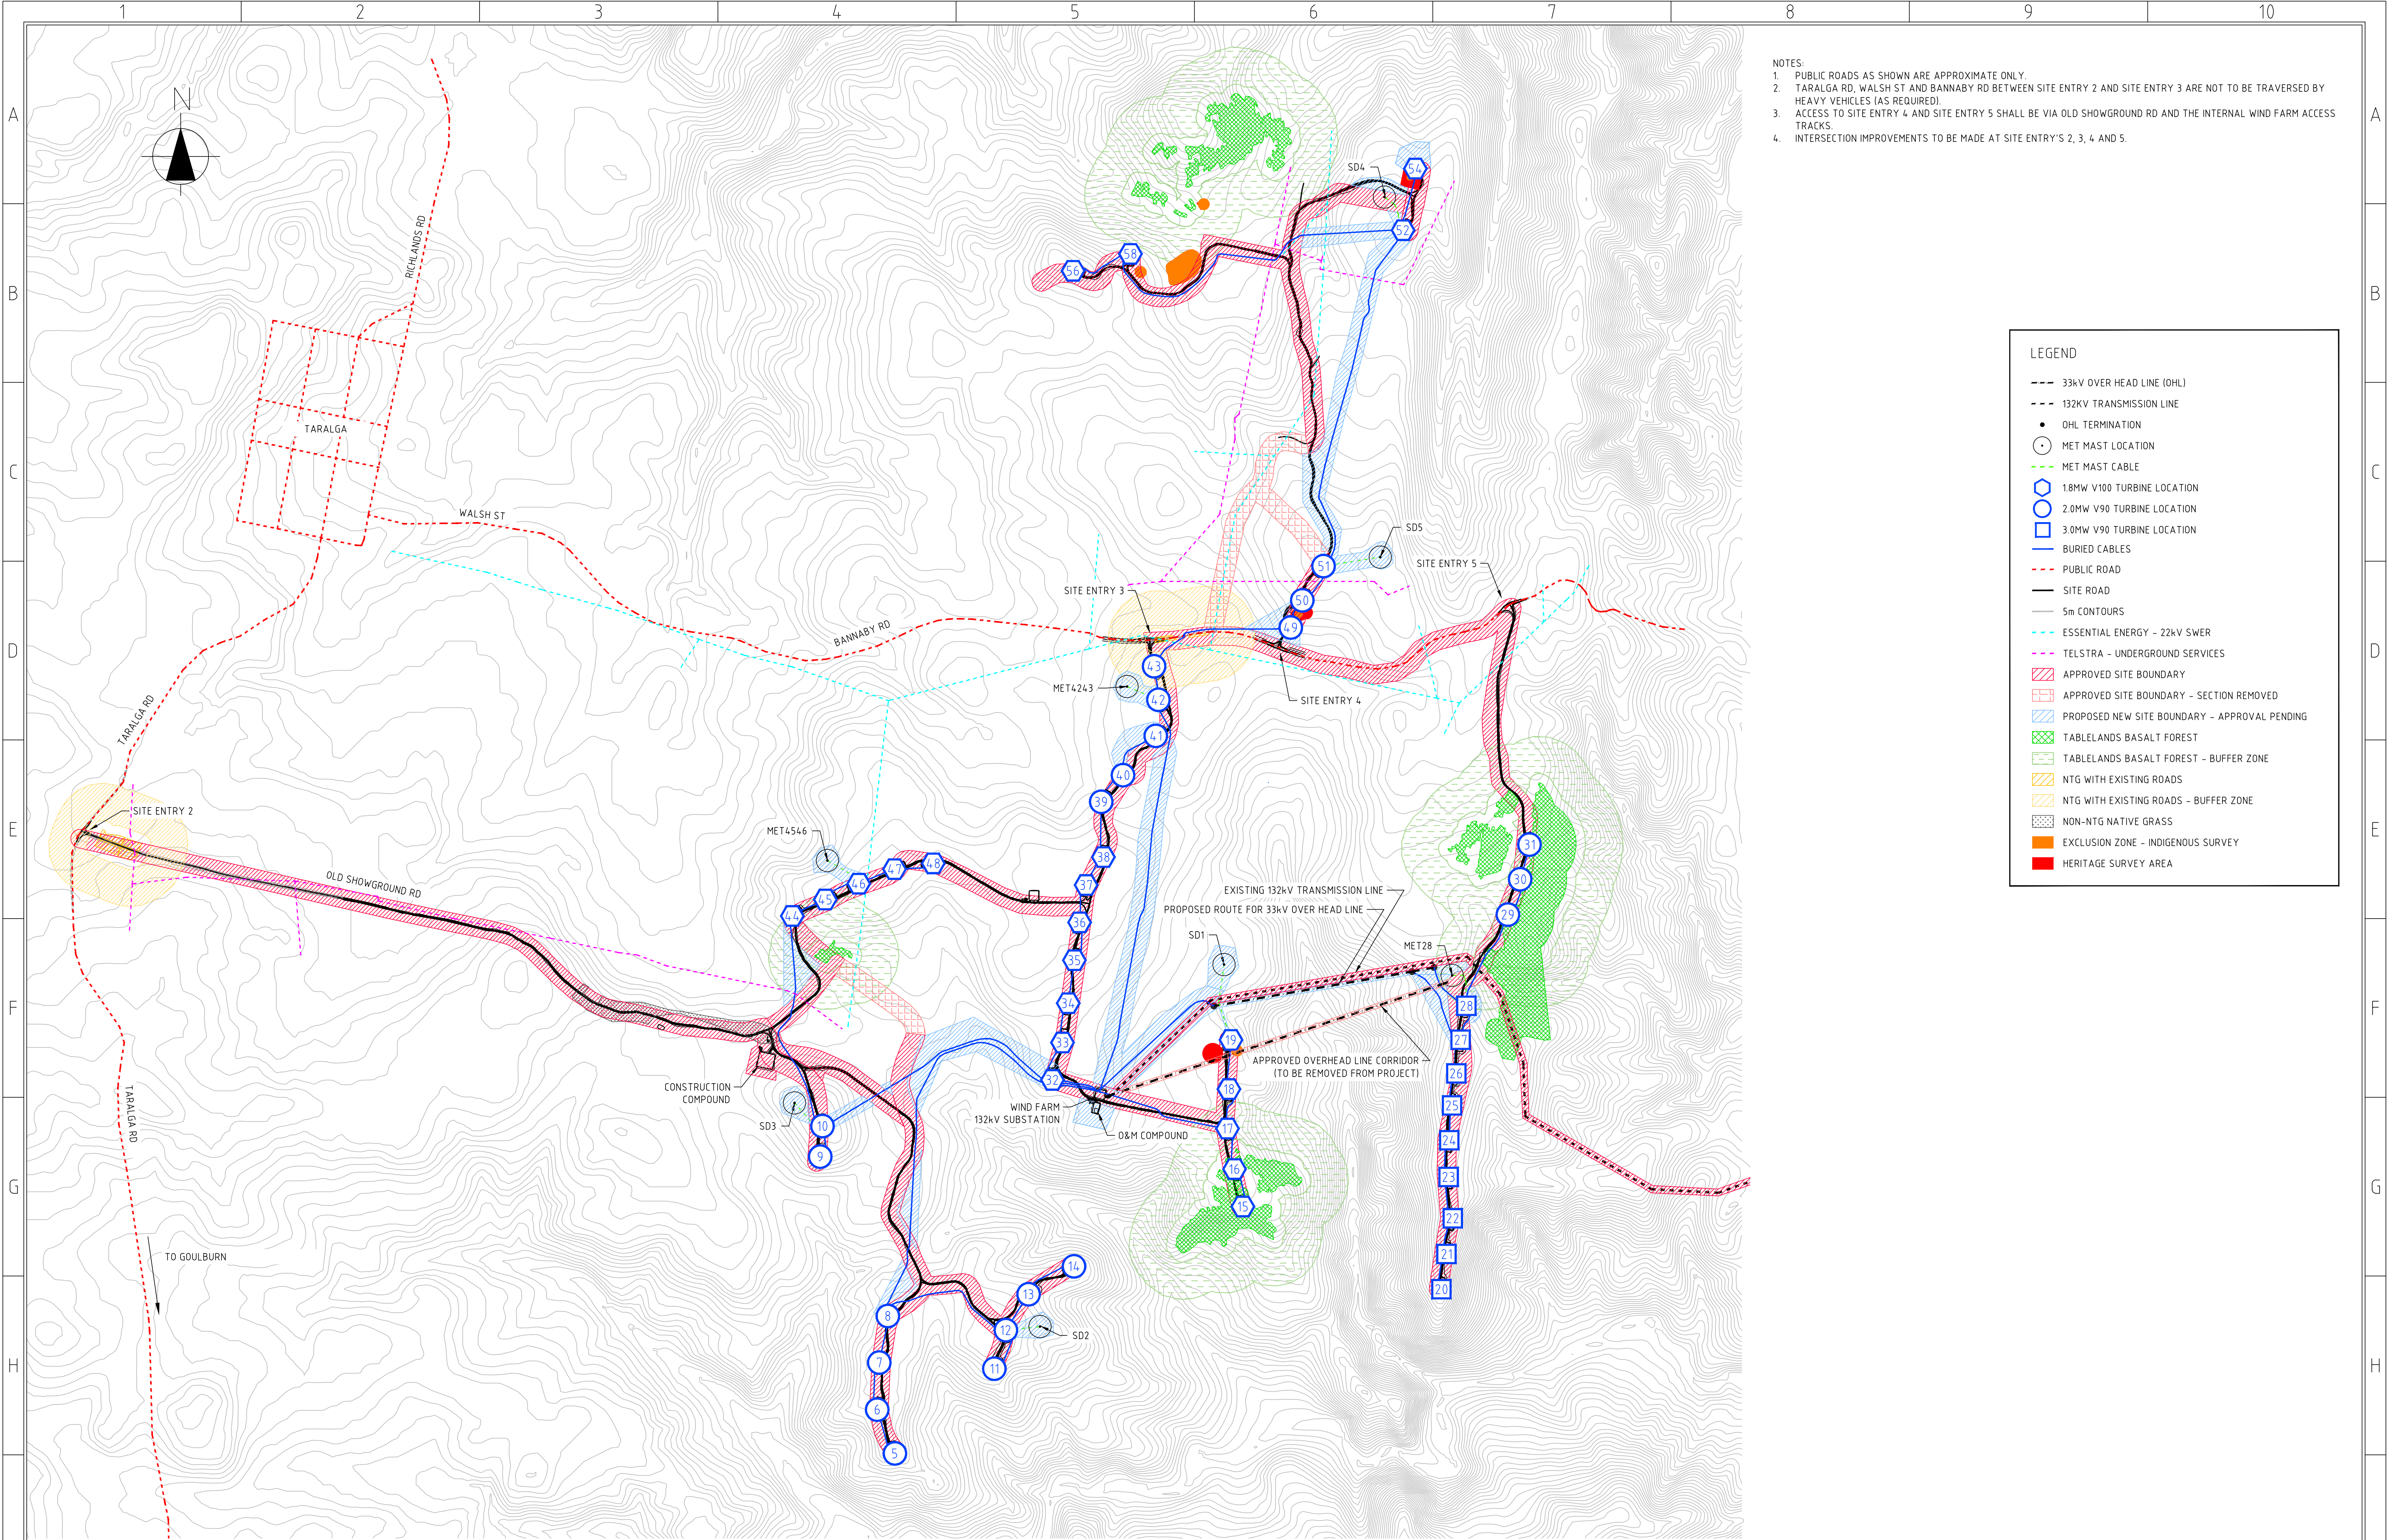

- NOTES:
1. PUBLIC ROADS AS SHOWN ARE APPROXIMATE ONLY.
 2. TARALGA RD, WALSH ST AND BANNABY RD BETWEEN SITE ENTRY 2 AND SITE ENTRY 3 ARE NOT TO BE TRAVERSED BY HEAVY VEHICLES (AS REQUIRED).
 3. ACCESS TO SITE ENTRY 4 AND SITE ENTRY 5 SHALL BE VIA OLD SHOWGROUND RD AND THE INTERNAL WIND FARM ACCESS TRACKS.
 4. INTERSECTION IMPROVEMENTS TO BE MADE AT SITE ENTRY'S 2, 3, 4 AND 5.

LEGEND

- 33kV OVER HEAD LINE (OHL)
- 132kV TRANSMISSION LINE
- OHL TERMINATION
- MET MAST LOCATION
- MET MAST CABLE
- 18MW V100 TURBINE LOCATION
- 2.0MW V90 TURBINE LOCATION
- 3.0MW V90 TURBINE LOCATION
- BURIED CABLES
- PUBLIC ROAD
- SITE ROAD
- 5m CONTOURS
- ESSENTIAL ENERGY - 22kV SWER
- TELSTRA - UNDERGROUND SERVICES
- APPROVED SITE BOUNDARY
- APPROVED SITE BOUNDARY - SECTION REMOVED
- PROPOSED NEW SITE BOUNDARY - APPROVAL PENDING
- TABLELANDS BASALT FOREST
- TABLELANDS BASALT FOREST - BUFFER ZONE
- NTG WITH EXISTING ROADS
- NTG WITH EXISTING ROADS - BUFFER ZONE
- NON-NTG NATIVE GRASS
- EXCLUSION ZONE - INDIGENOUS SURVEY
- HERITAGE SURVEY AREA

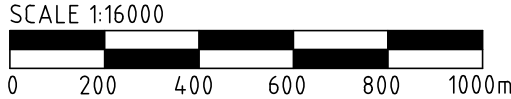

RESPECT LAND OWNERS.
PLEASE SHUT THE GATE.


THIS DRAWING REMAINS THE PROPERTY OF DOWNER EDI ENGINEERING PTY LTD	
--	--	



Downer
6-16 GALLEGHAN RD
HEXHAM, NSW, 2322
TEL +612 4918 7400
FAX +612 4918 7401
www.downergroup.com

FOR CONSTRUCTION			
DRAWN	BW	11.02.14	 DO NOT AMEND MANUALLY
CHECKED	ABC	12.02.14	
DESIGNED	BW	11.02.14	
APPROVED	ABC	12.02.14	
APPROVED		DATE	SCALE
APPROVALS			1:16000

VESTAS		SIZE	A1
TARALGA WIND FARM WTG COLLECTOR SYSTEM RETICULATION NETWORK GENERAL ARRANGEMENT		PROJECT NO.	14.032
		DRAWING NO.	TAR-E-5200-1
		REV	#

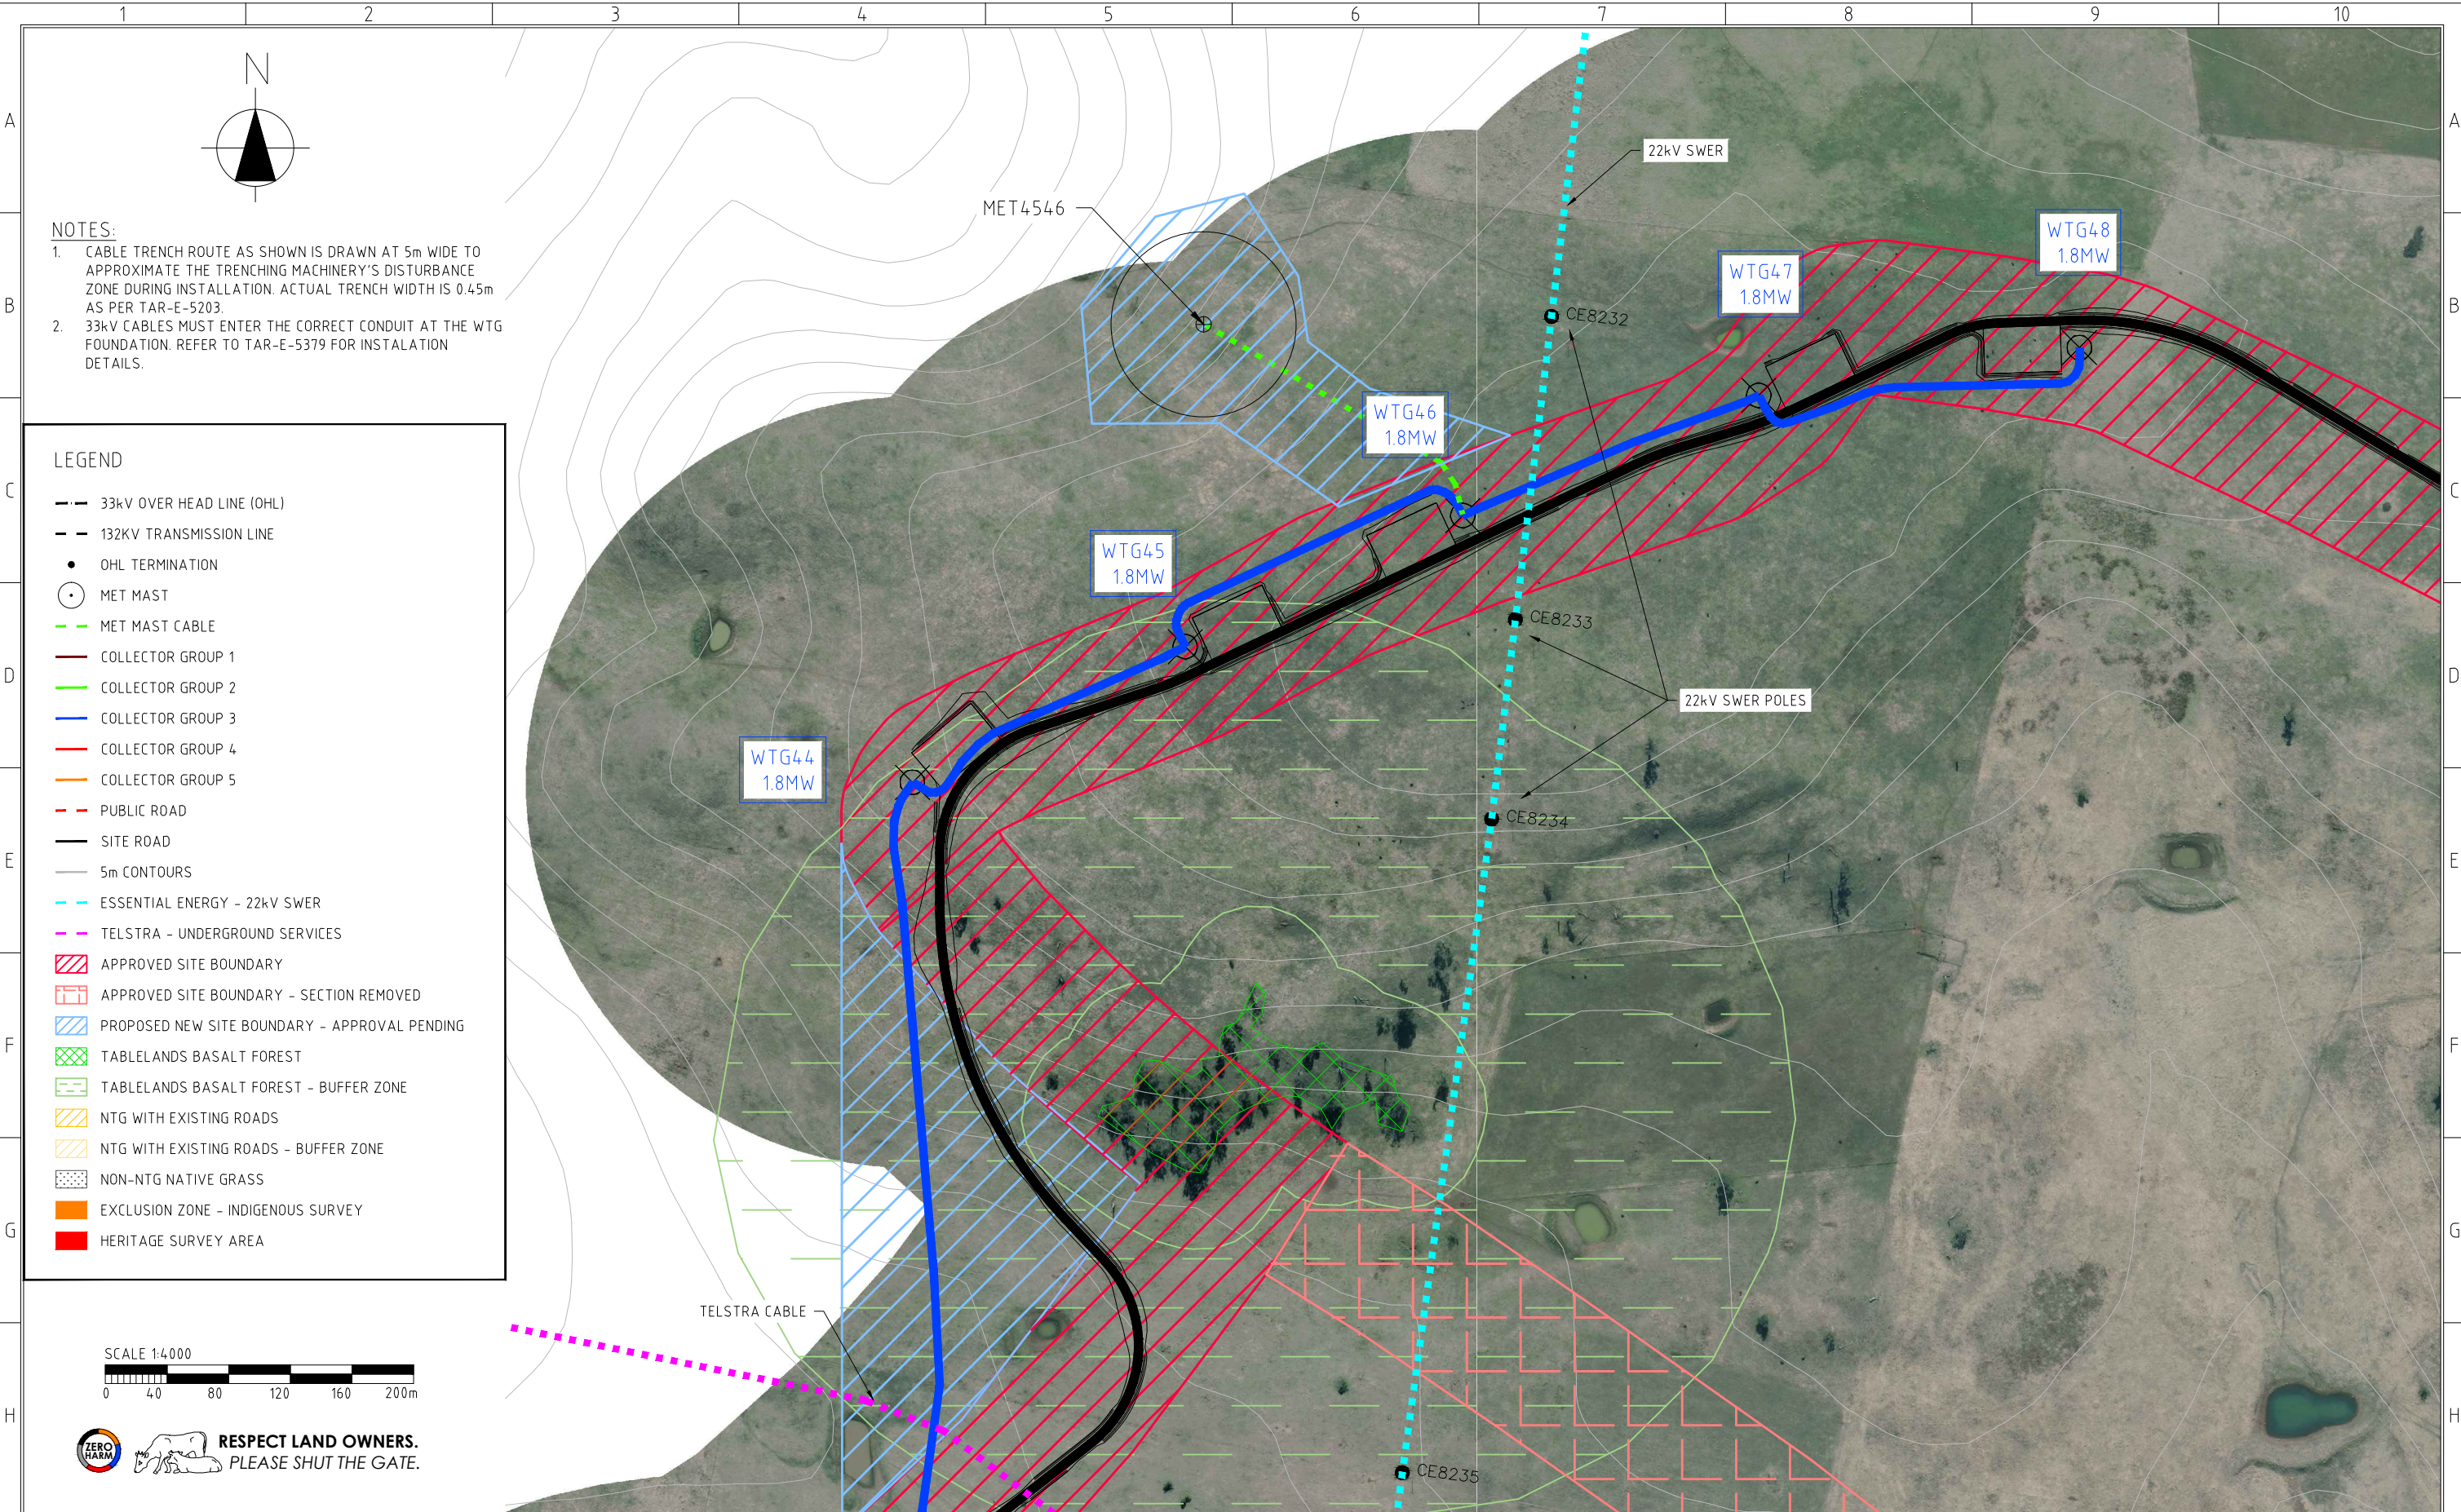

THIS DRAWING REMAINS THE PROPERTY OF
DOWNER EDI ENGINEERING PTY LTD

IT IS SUBJECT TO RETURN UPON DEMAND AND
MAY NOT BE PASSED ON TO ANY THIRD
PARTY, OR USED DIRECTLY OR INDIRECTLY FOR
ANY OTHER PURPOSE THAN THE MANUFACTURE
OR CONSTRUCTION OF EQUIPMENT, OR IN THE
DESIGN AND INSTALLATION OF PLANT TO THE
ORDER OF DOWNER EDI ENGINEERING Pty. Ltd.

REV	DATE	DESCRIPTION	DRN	CHK'D	C.E.	CLIENT
1	26.02.14	MINOR AMENDMENTS FOR EIS SUBMISSION	BW	ZB	ABC	
0	13.02.14	FOR CONSTRUCTION	BW	BH	ABC	

REVISIONS AND APPROVALS

Vestas
No.1 in Modern Energy

Downer

6-16 GALLEGHAN RD
HEXHAM, NSW, 2322

TEL. +61 2 4918 7400
FAX. +61 2 4918 7401

www.downergroup.com

FOR CONSTRUCTION

DRAWN	BW	11.02.14
CHECKED	ABC	12.02.14
DESIGNED	BW	11.02.14
APPROVED	ABC	12.02.14
APPROVED	DATE	SCALE
APPROVALS	1:4000	


cad
DO NOT AMEND
MANUALLY

VESTAS

TARALGA WIND FARM
WTG COLLECTOR SYSTEM
RETICULATION NETWORK
GENERAL ARRANGEMENT - 1:4000 SCALE

PROJECT No. 14032
DRAWING No. TAR-E-5200-3
REV. 1

SIZE A3

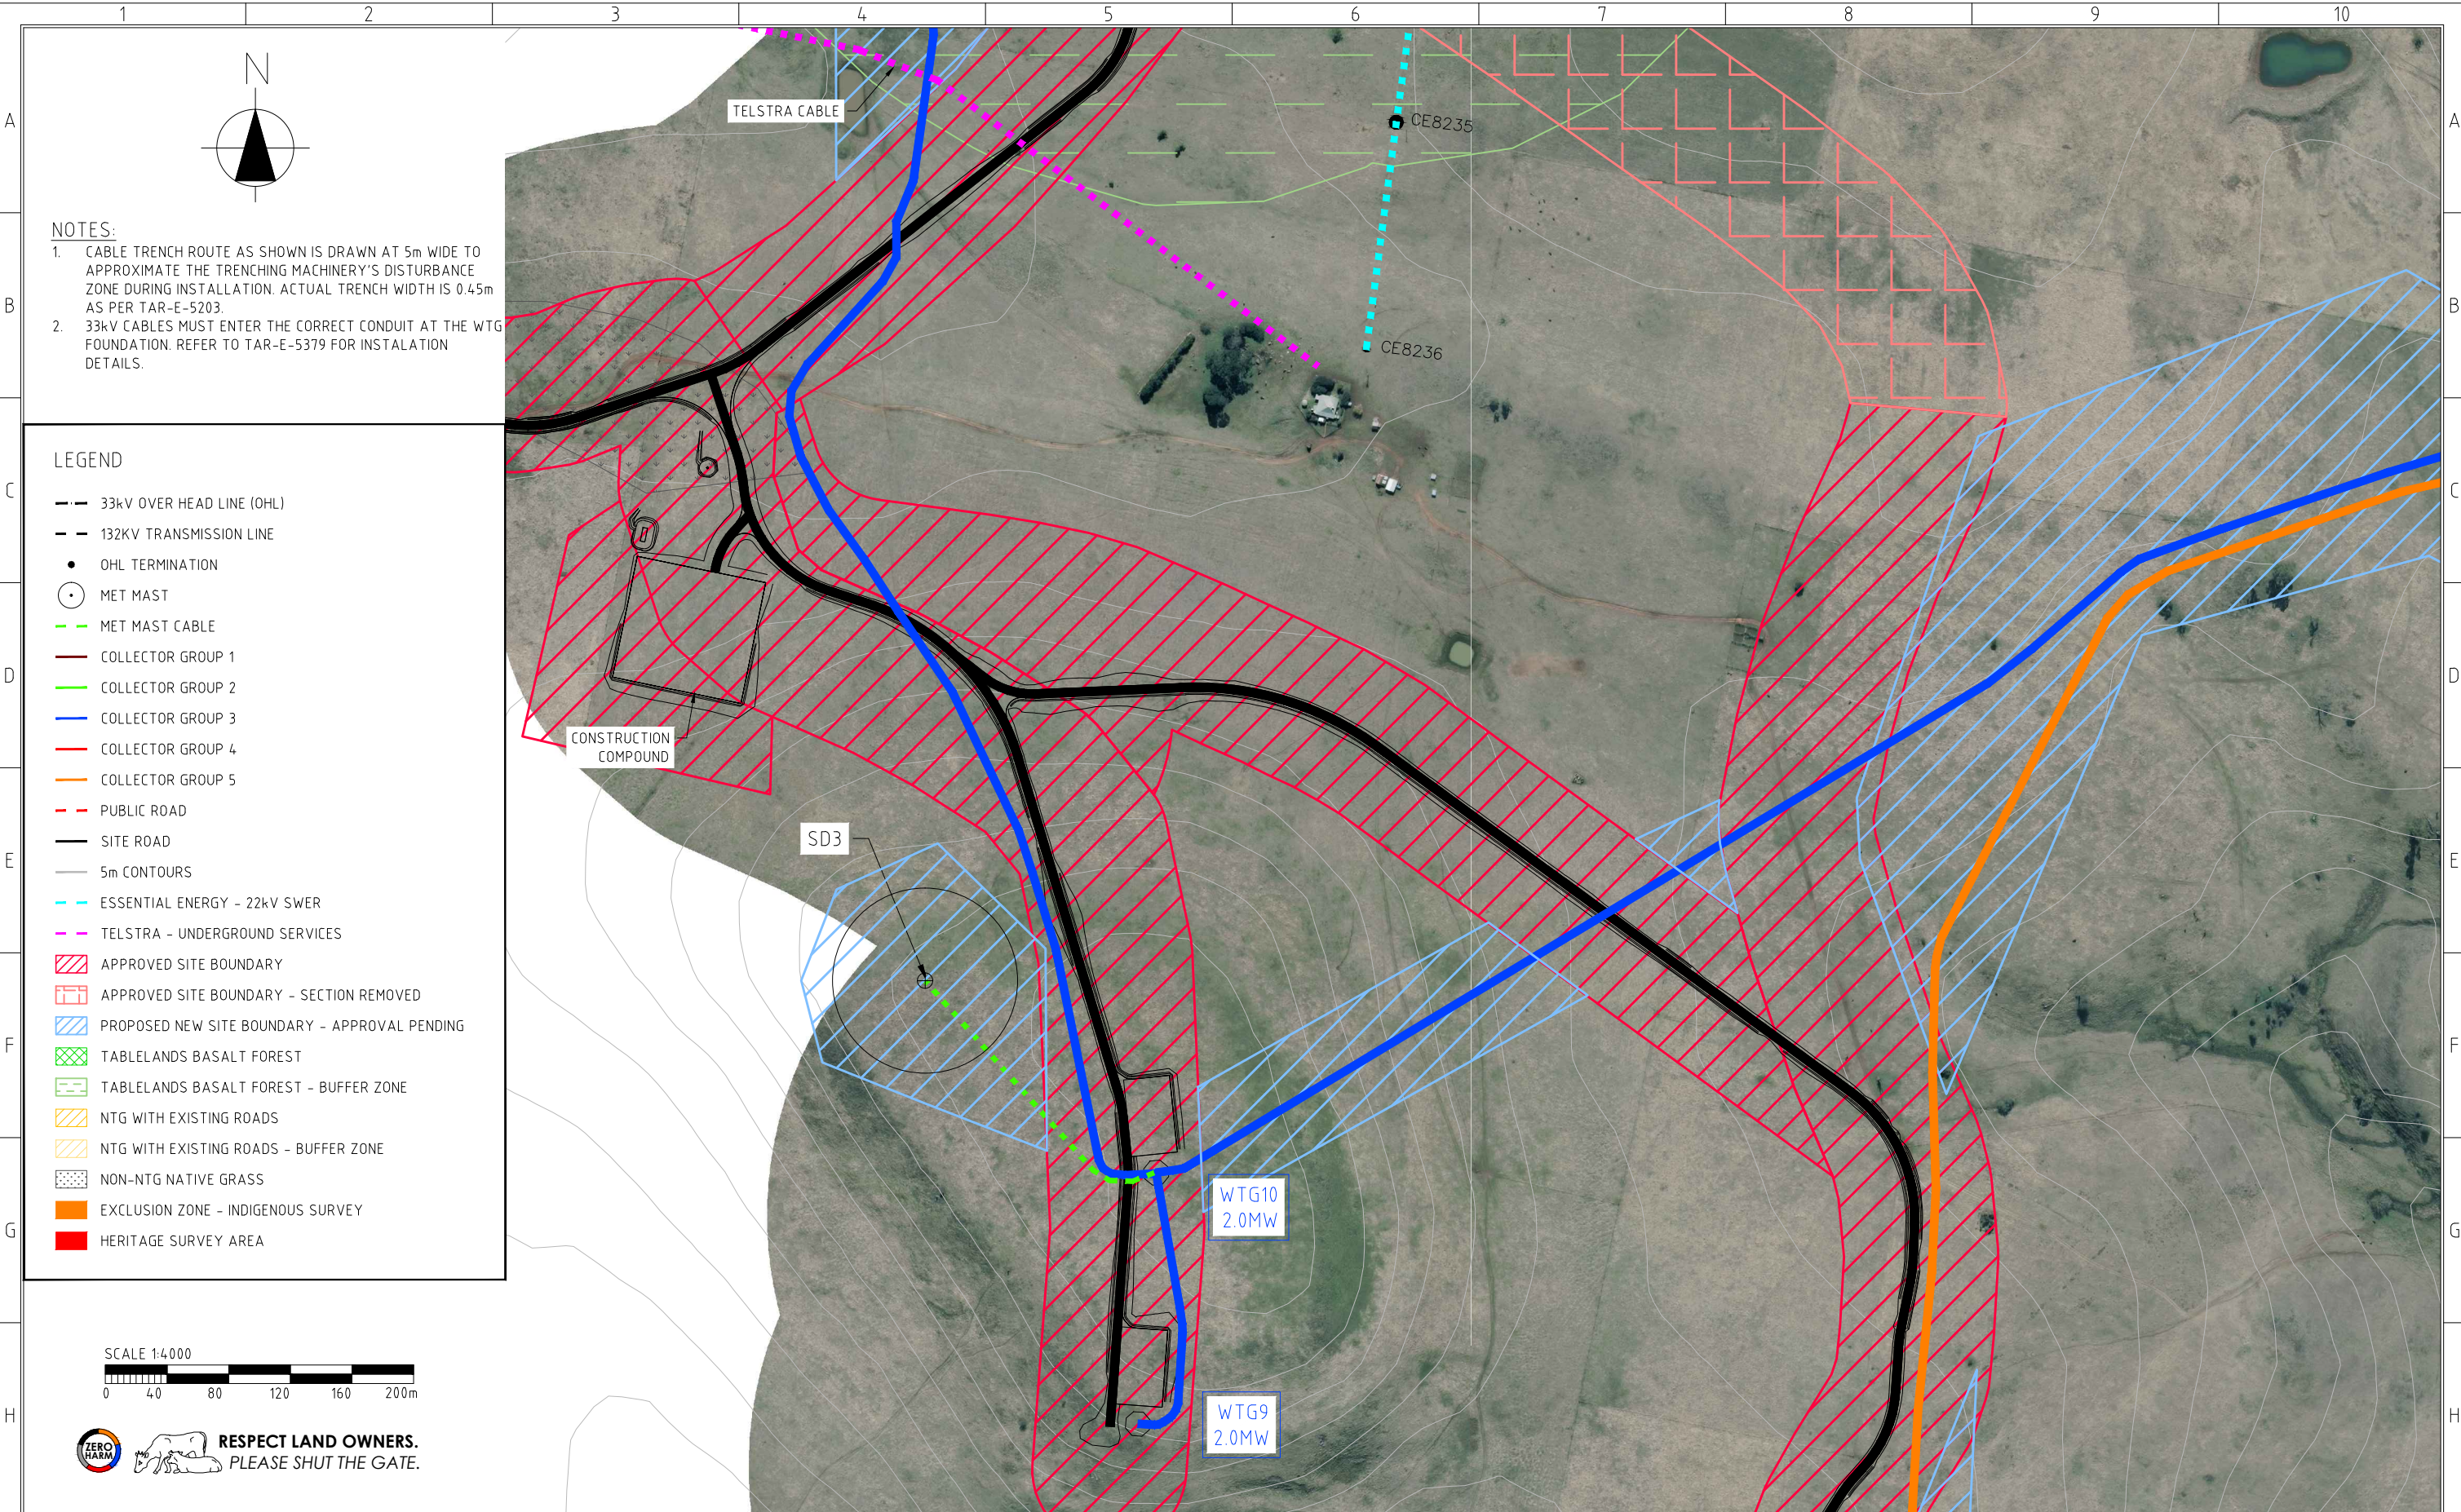

THIS DRAWING REMAINS THE PROPERTY OF
DOWNER EDI ENGINEERING PTY LTD

IT IS SUBJECT TO RETURN UPON DEMAND AND
MAY NOT BE PASSED ON TO ANY THIRD
PARTY, OR USED DIRECTLY OR INDIRECTLY FOR
ANY OTHER PURPOSE THAN THE MANUFACTURE
OR CONSTRUCTION OF EQUIPMENT, OR IN THE
DESIGN AND INSTALLATION OF PLANT TO THE
ORDER OF DOWNER EDI ENGINEERING Pty. Ltd.

REV	DATE	DESCRIPTION	DRN	CHK'D	C.E.	CLIENT
1	26.02.14	MINOR AMENDMENTS FOR EIS SUBMISSION	BW	ZB	ABC	
0	14.02.14	FOR CONSTRUCTION	BW	BH	ABC	

REVISIONS AND APPROVALS

No.1 in Modern Energy

6-16 GALLEGHAN RD
HEXHAM, NSW, 2322

TEL. +61 2 4918 7400
FAX. +61 2 4918 7401

www.downergroup.com

FOR CONSTRUCTION

DRAWN	BW	11.02.14
CHECKED	ABC	12.02.14
DESIGNED	BW	11.02.14
APPROVED	ABC	12.02.14
APPROVED		DATE
APPROVALS		SCALE

DO NOT AMEND
MANUALLY

PROJECT No.
14032


DRAWING No.
TAR-E-5200-4

REV.
1

SIZE
A3

VESTAS

TARALGA WIND FARM
WTG COLLECTOR SYSTEM
RETICULATION NETWORK
GENERAL ARRANGEMENT - 1:4000 SCALE

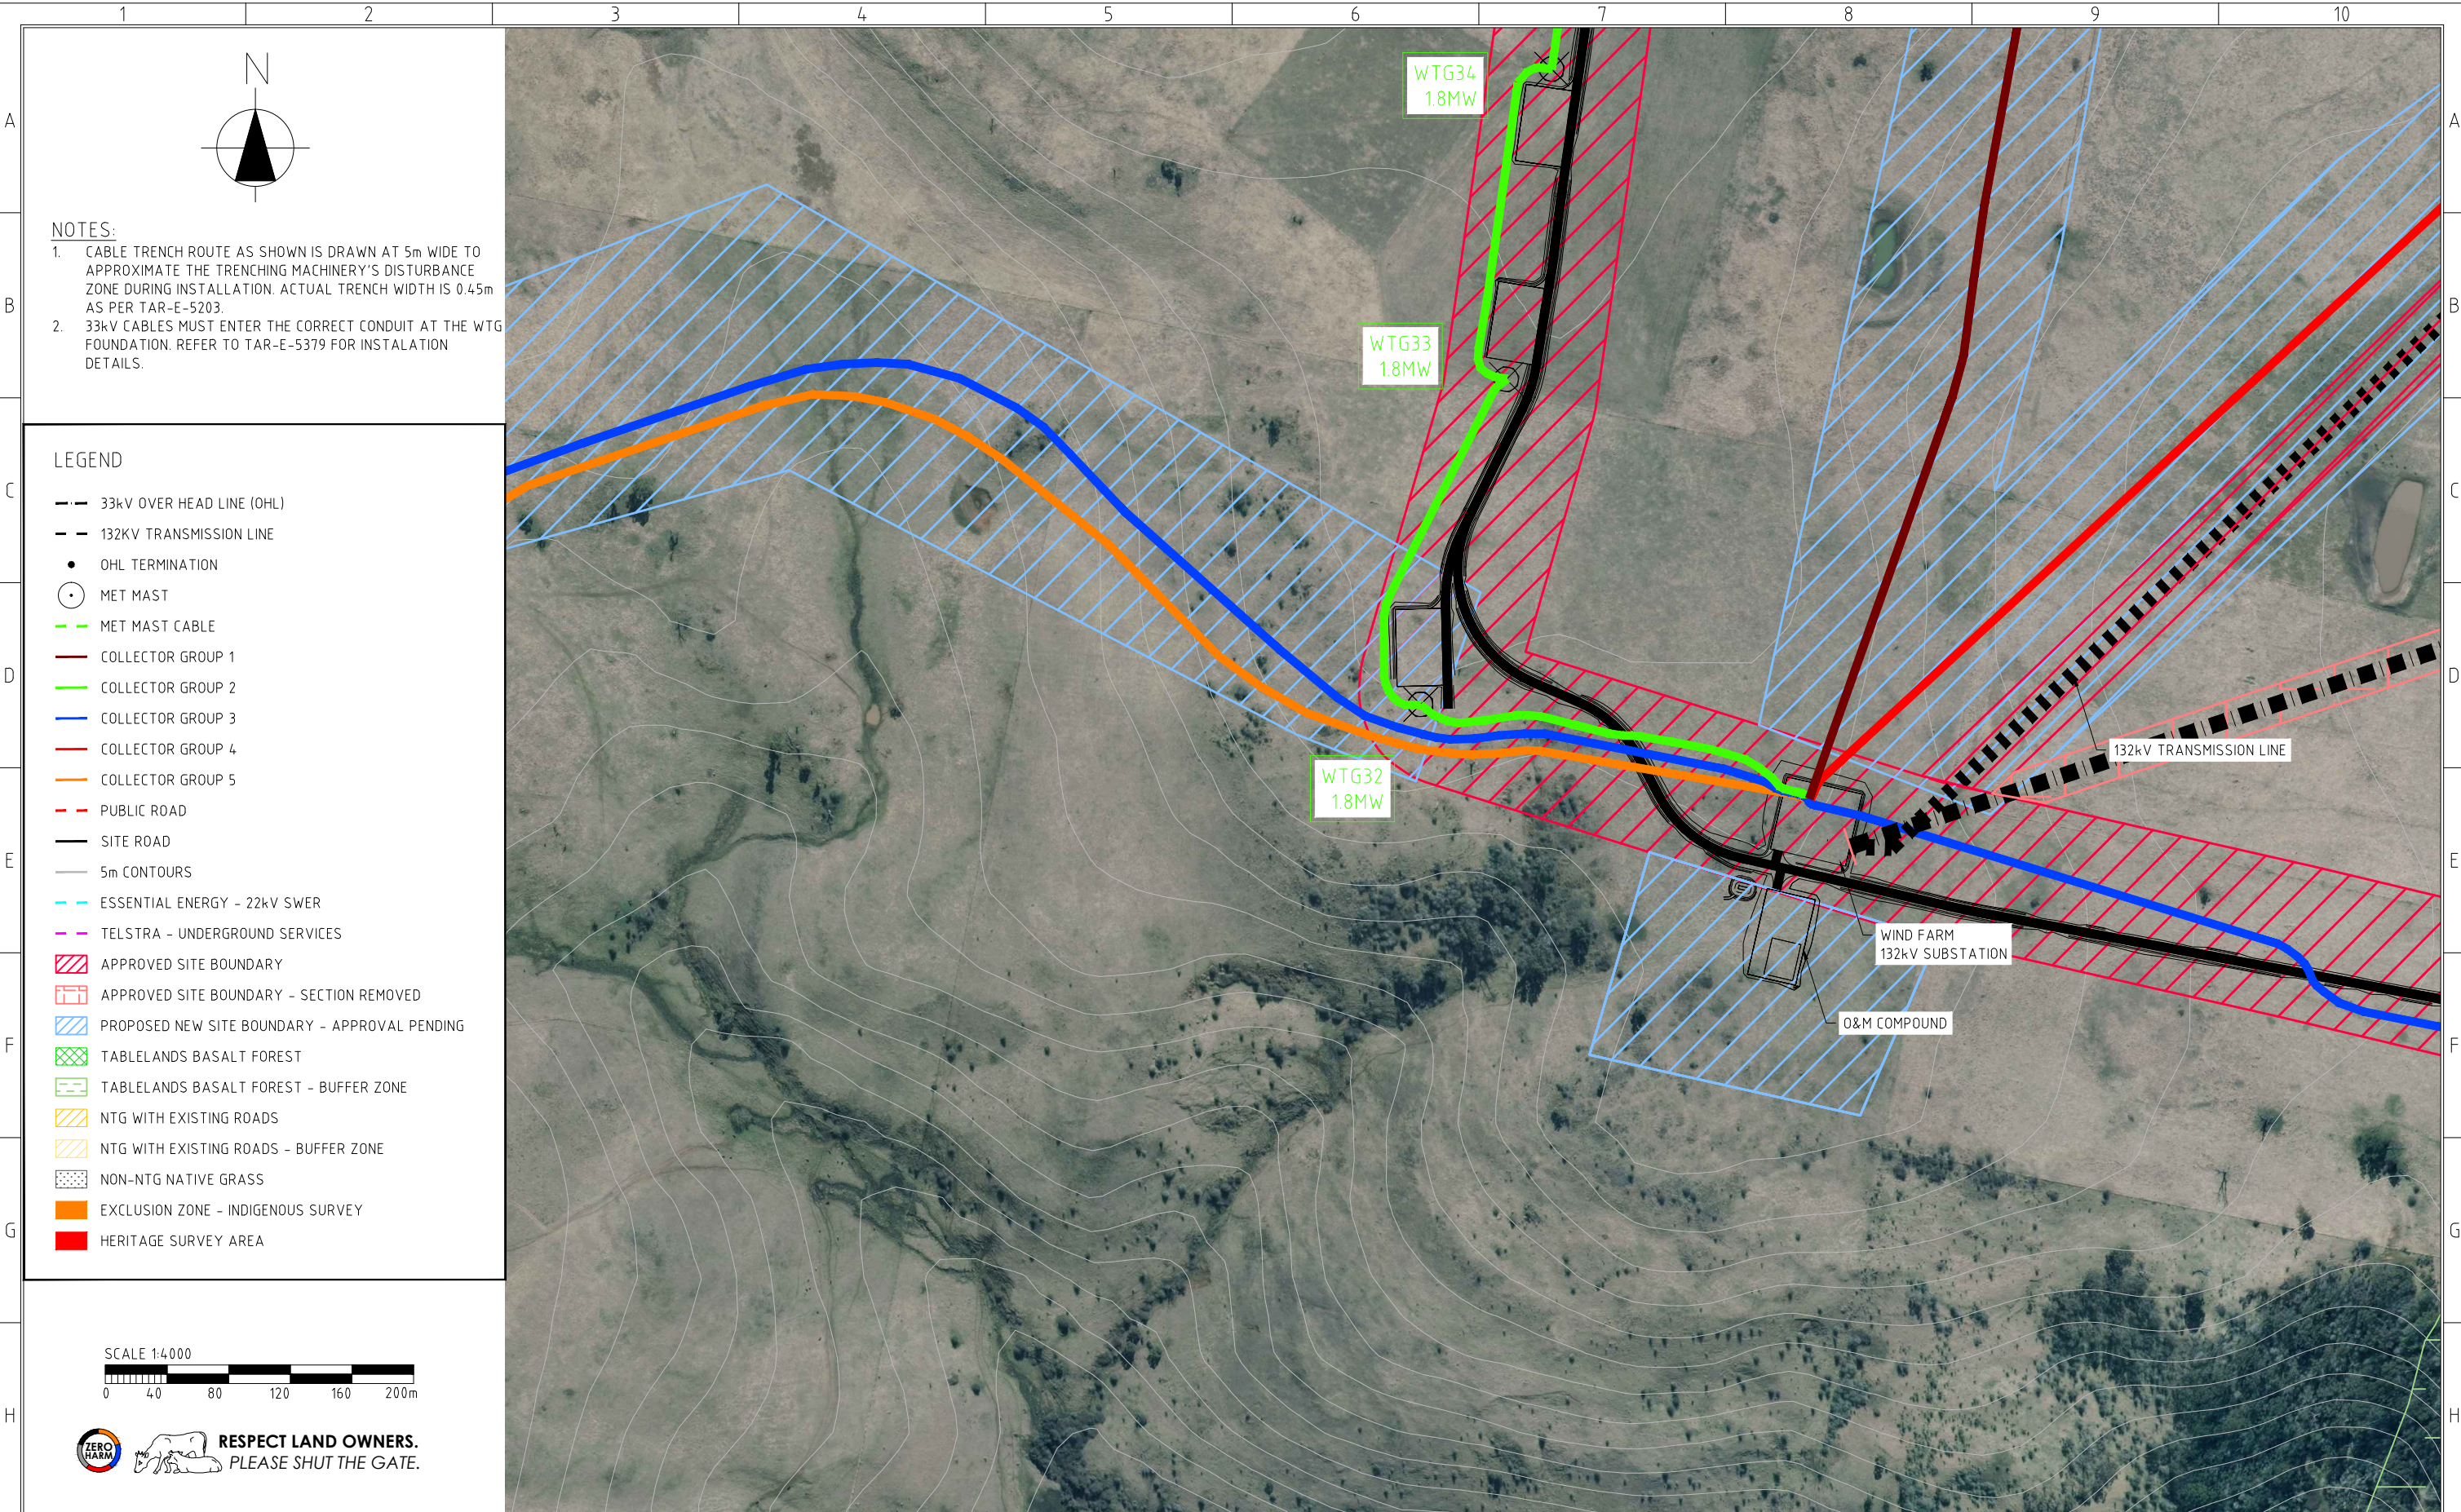

- NOTES:
- CABLE TRENCH ROUTE AS SHOWN IS DRAWN AT 5m WIDE TO APPROXIMATE THE TRENCHING MACHINERY'S DISTURBANCE ZONE DURING INSTALLATION. ACTUAL TRENCH WIDTH IS 0.45m AS PER TAR-E-5203.
 - 33kV CABLES MUST ENTER THE CORRECT CONDUIT AT THE WTG FOUNDATION. REFER TO TAR-E-5379 FOR INSTALATION DETAILS.

- LEGEND
- 33kV OVER HEAD LINE (OHL)
 - 132kV TRANSMISSION LINE
 - OHL TERMINATION
 - MET MAST
 - MET MAST CABLE
 - COLLECTOR GROUP 1
 - COLLECTOR GROUP 2
 - COLLECTOR GROUP 3
 - COLLECTOR GROUP 4
 - COLLECTOR GROUP 5
 - PUBLIC ROAD
 - SITE ROAD
 - 5m CONTOURS
 - ESSENTIAL ENERGY - 22kV SWER
 - TELSTRA - UNDERGROUND SERVICES
 - APPROVED SITE BOUNDARY
 - APPROVED SITE BOUNDARY - SECTION REMOVED
 - PROPOSED NEW SITE BOUNDARY - APPROVAL PENDING
 - TABLELANDS BASALT FOREST
 - TABLELANDS BASALT FOREST - BUFFER ZONE
 - NTG WITH EXISTING ROADS
 - NTG WITH EXISTING ROADS - BUFFER ZONE
 - NON-NTG NATIVE GRASS
 - EXCLUSION ZONE - INDIGENOUS SURVEY
 - HERITAGE SURVEY AREA

SCALE 1:4000

0 40 80 120 160 200m



Vestas
No.1 in Modern Energy

Downer
6-16 GALLEGHAN RD
HEXHAM, NSW, 2322
TEL. +61 2 4918 7400
FAX. +61 2 4918 7401

www.downergroup.com

FOR CONSTRUCTION

DRAWN	BW	11.02.14
CHECKED	ABC	12.02.14
DESIGNED	BW	11.02.14
APPROVED	ABC	12.02.14
APPROVED	DATE	SCALE
APPROVALS		1:4000



VESTAS

TARALGA WIND FARM
WTG COLLECTOR SYSTEM
RETICULATION NETWORK
GENERAL ARRANGEMENT - 1:4000 SCALE

PROJECT No. 14032
DRAWING No. TAR-E-5200-5

SIZE
A3


REV.
1

Copyright

THIS DRAWING REMAINS THE PROPERTY OF
DOWNER EDI ENGINEERING PTY LTD
IT IS SUBJECT TO RETURN UPON DEMAND AND
MAY NOT BE PASSED ON TO ANY THIRD
PARTY, OR USED DIRECTLY OR INDIRECTLY FOR
ANY OTHER PURPOSE THAN THE MANUFACTURE
OR CONSTRUCTION OF EQUIPMENT, OR IN THE
DESIGN AND INSTALLATION OF PLANT TO THE
ORDER OF DOWNER EDI ENGINEERING Pty. Ltd.

REV	DATE	DESCRIPTION	DRN	CHK'D	C.E.	CLIENT
1	26.02.14	MINOR AMENDMENTS FOR EIS SUBMISSION	BW	ZB	ABC	
0	14.02.14	FOR CONSTRUCTION	BW	BH	ABC	

REVISIONS AND APPROVALS

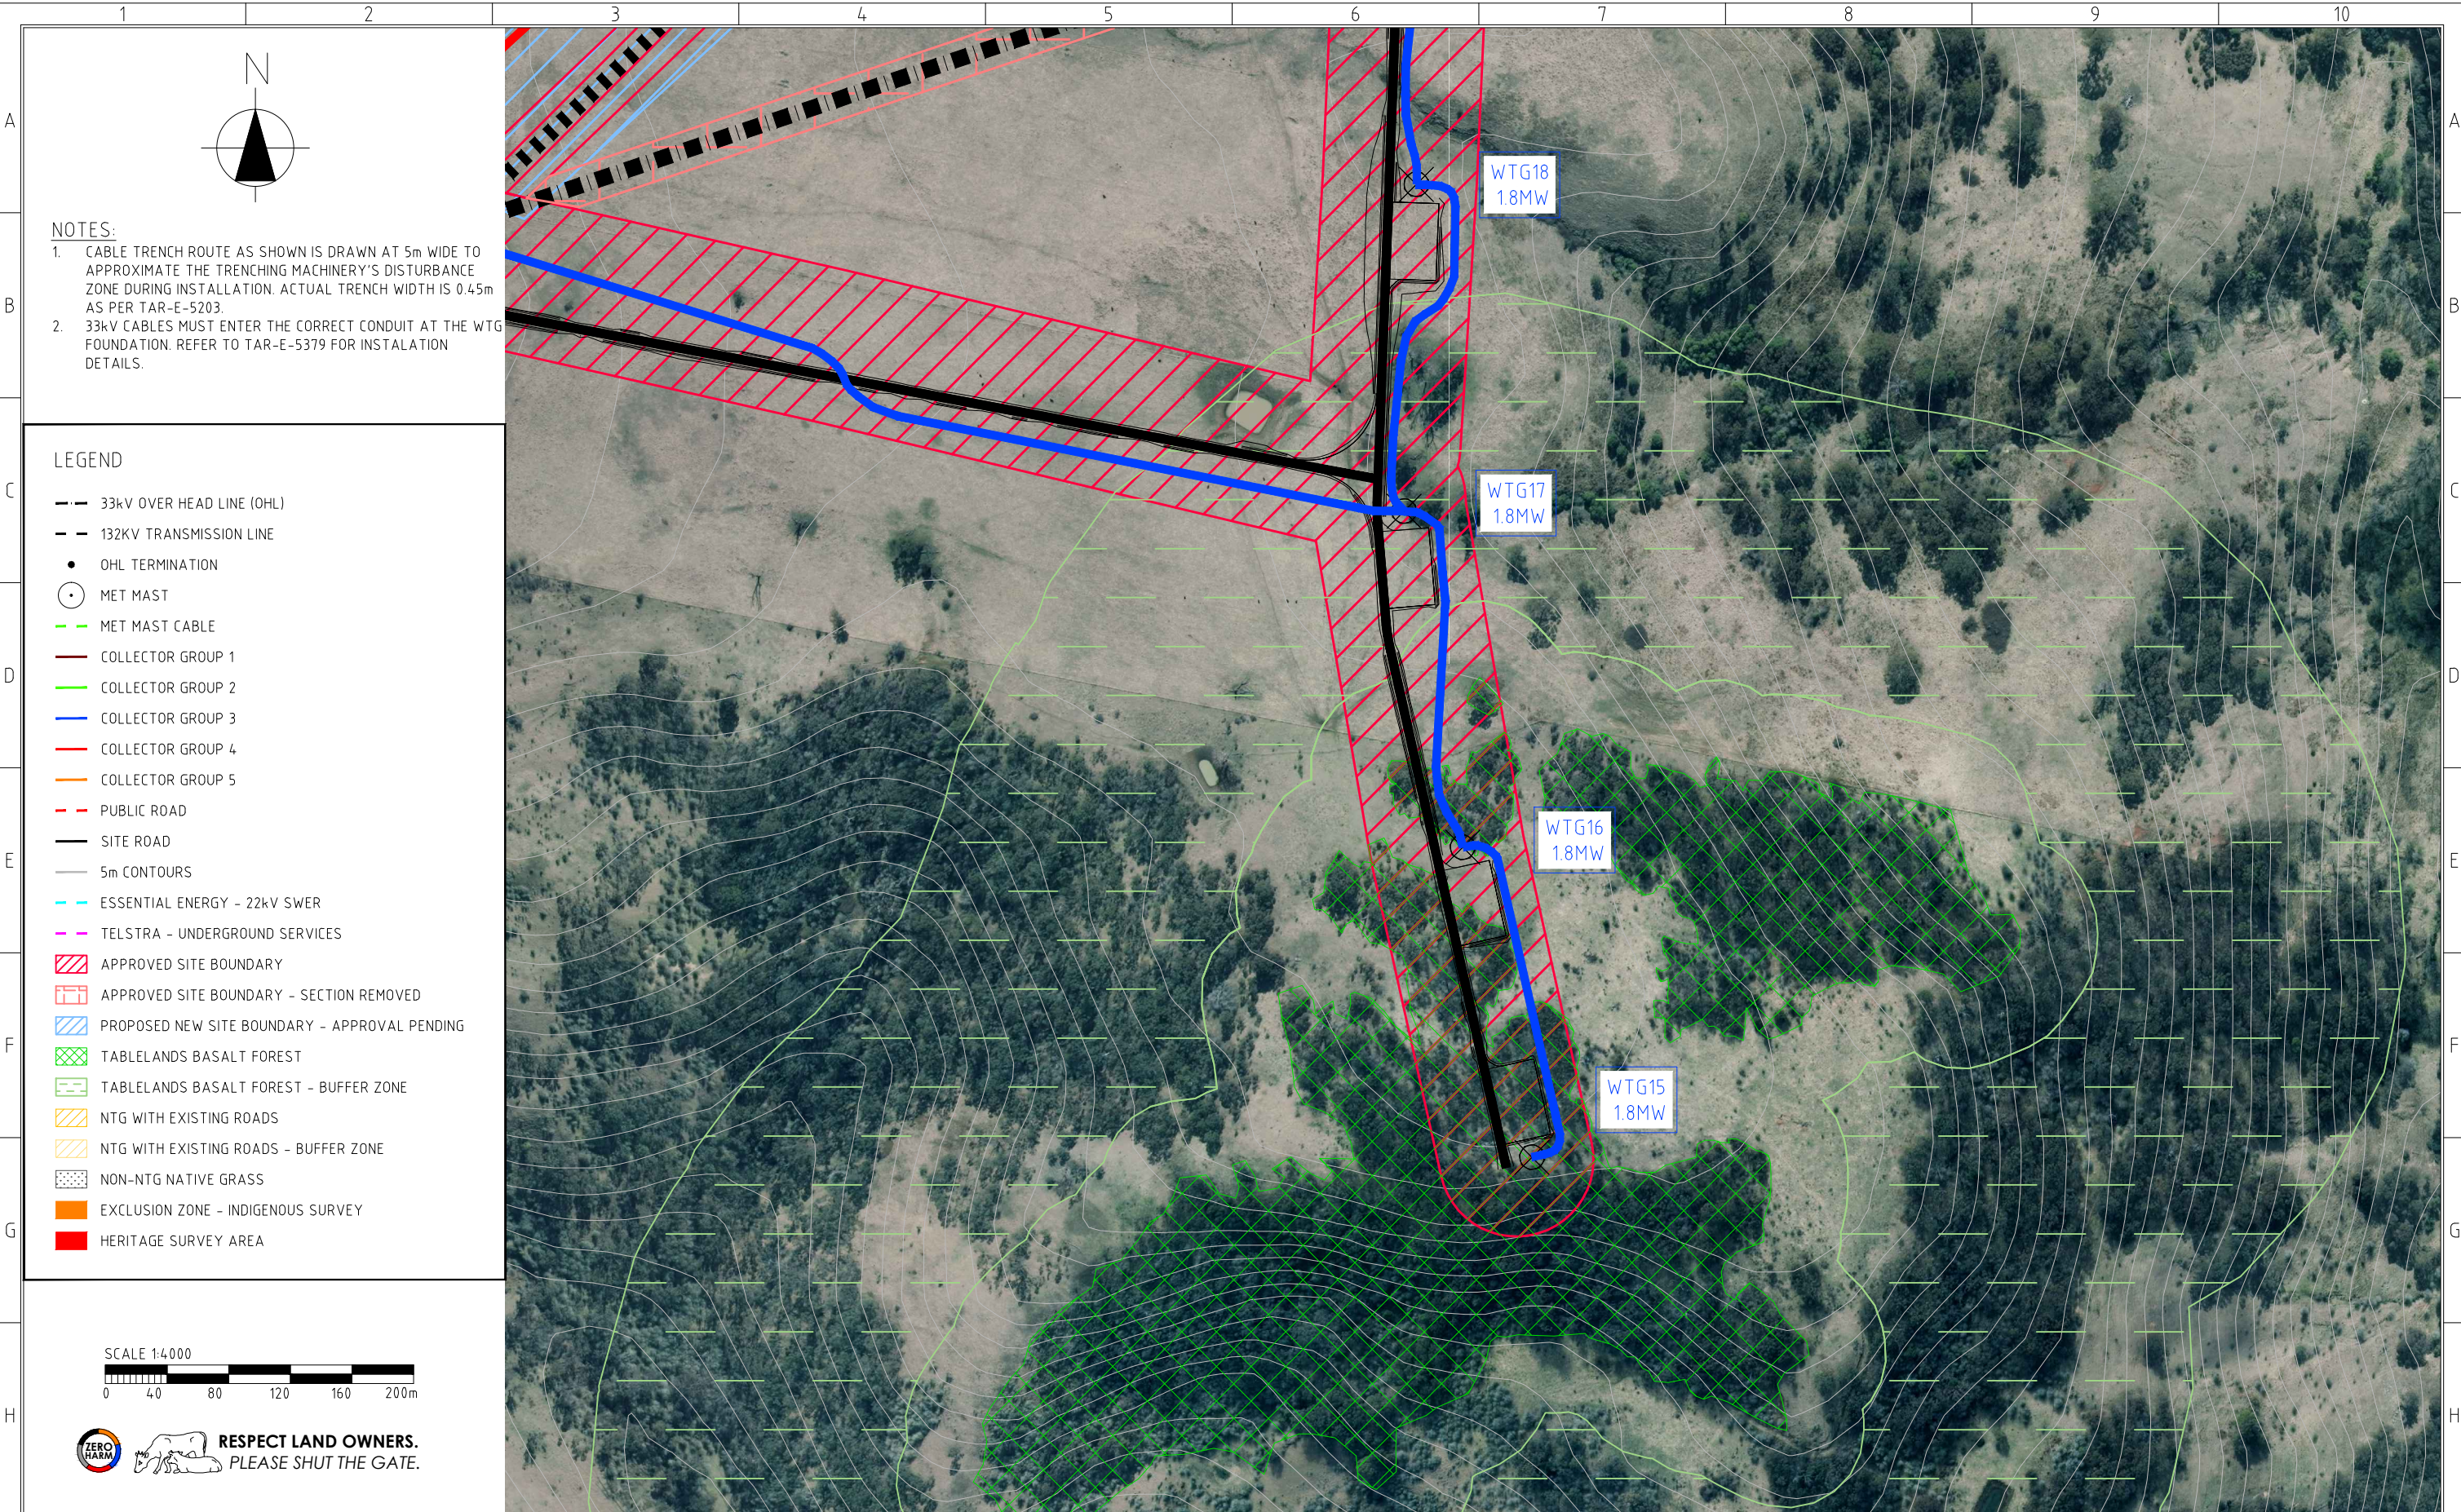

THIS DRAWING REMAINS THE PROPERTY OF
DOWNER EDI ENGINEERING PTY LTD

IT IS SUBJECT TO RETURN UPON DEMAND AND
MAY NOT BE PASSED ON TO ANY THIRD
PARTY, OR USED DIRECTLY OR INDIRECTLY FOR
ANY OTHER PURPOSE THAN THE MANUFACTURE
OR CONSTRUCTION OF EQUIPMENT, OR IN THE
DESIGN AND INSTALLATION OF PLANT TO THE
ORDER OF DOWNER EDI ENGINEERING Pty. Ltd.

REV	DATE	DESCRIPTION	DRN	CHK'D	C.E.	CLIENT
1	26.02.14	MINOR AMENDMENTS FOR EIS SUBMISSION	BW	ZB	ABC	
0	14.02.14	FOR CONSTRUCTION	BW	BH	ABC	

REVISIONS AND APPROVALS

Vestas
No.1 in Modern Energy

Downer

6-16 GALLEGHAN RD
HEXHAM, NSW, 2322

TEL. +61 2 4918 7400
FAX. +61 2 4918 7401

www.downergroup.com

FOR CONSTRUCTION


DRAWN	BW	11.02.14
CHECKED	ABC	12.02.14
DESIGNED	BW	11.02.14
APPROVED	ABC	12.02.14
APPROVED	DATE	SCALE
APPROVALS	1:4000	

cad
DO NOT AMEND
MANUALLY

VESTAS

TARALGA WIND FARM
WTG COLLECTOR SYSTEM
RETICULATION NETWORK
GENERAL ARRANGEMENT - 1:4000 SCALE

PROJECT No. 14032
DRAWING No. TAR-E-5200-6
REV. 1

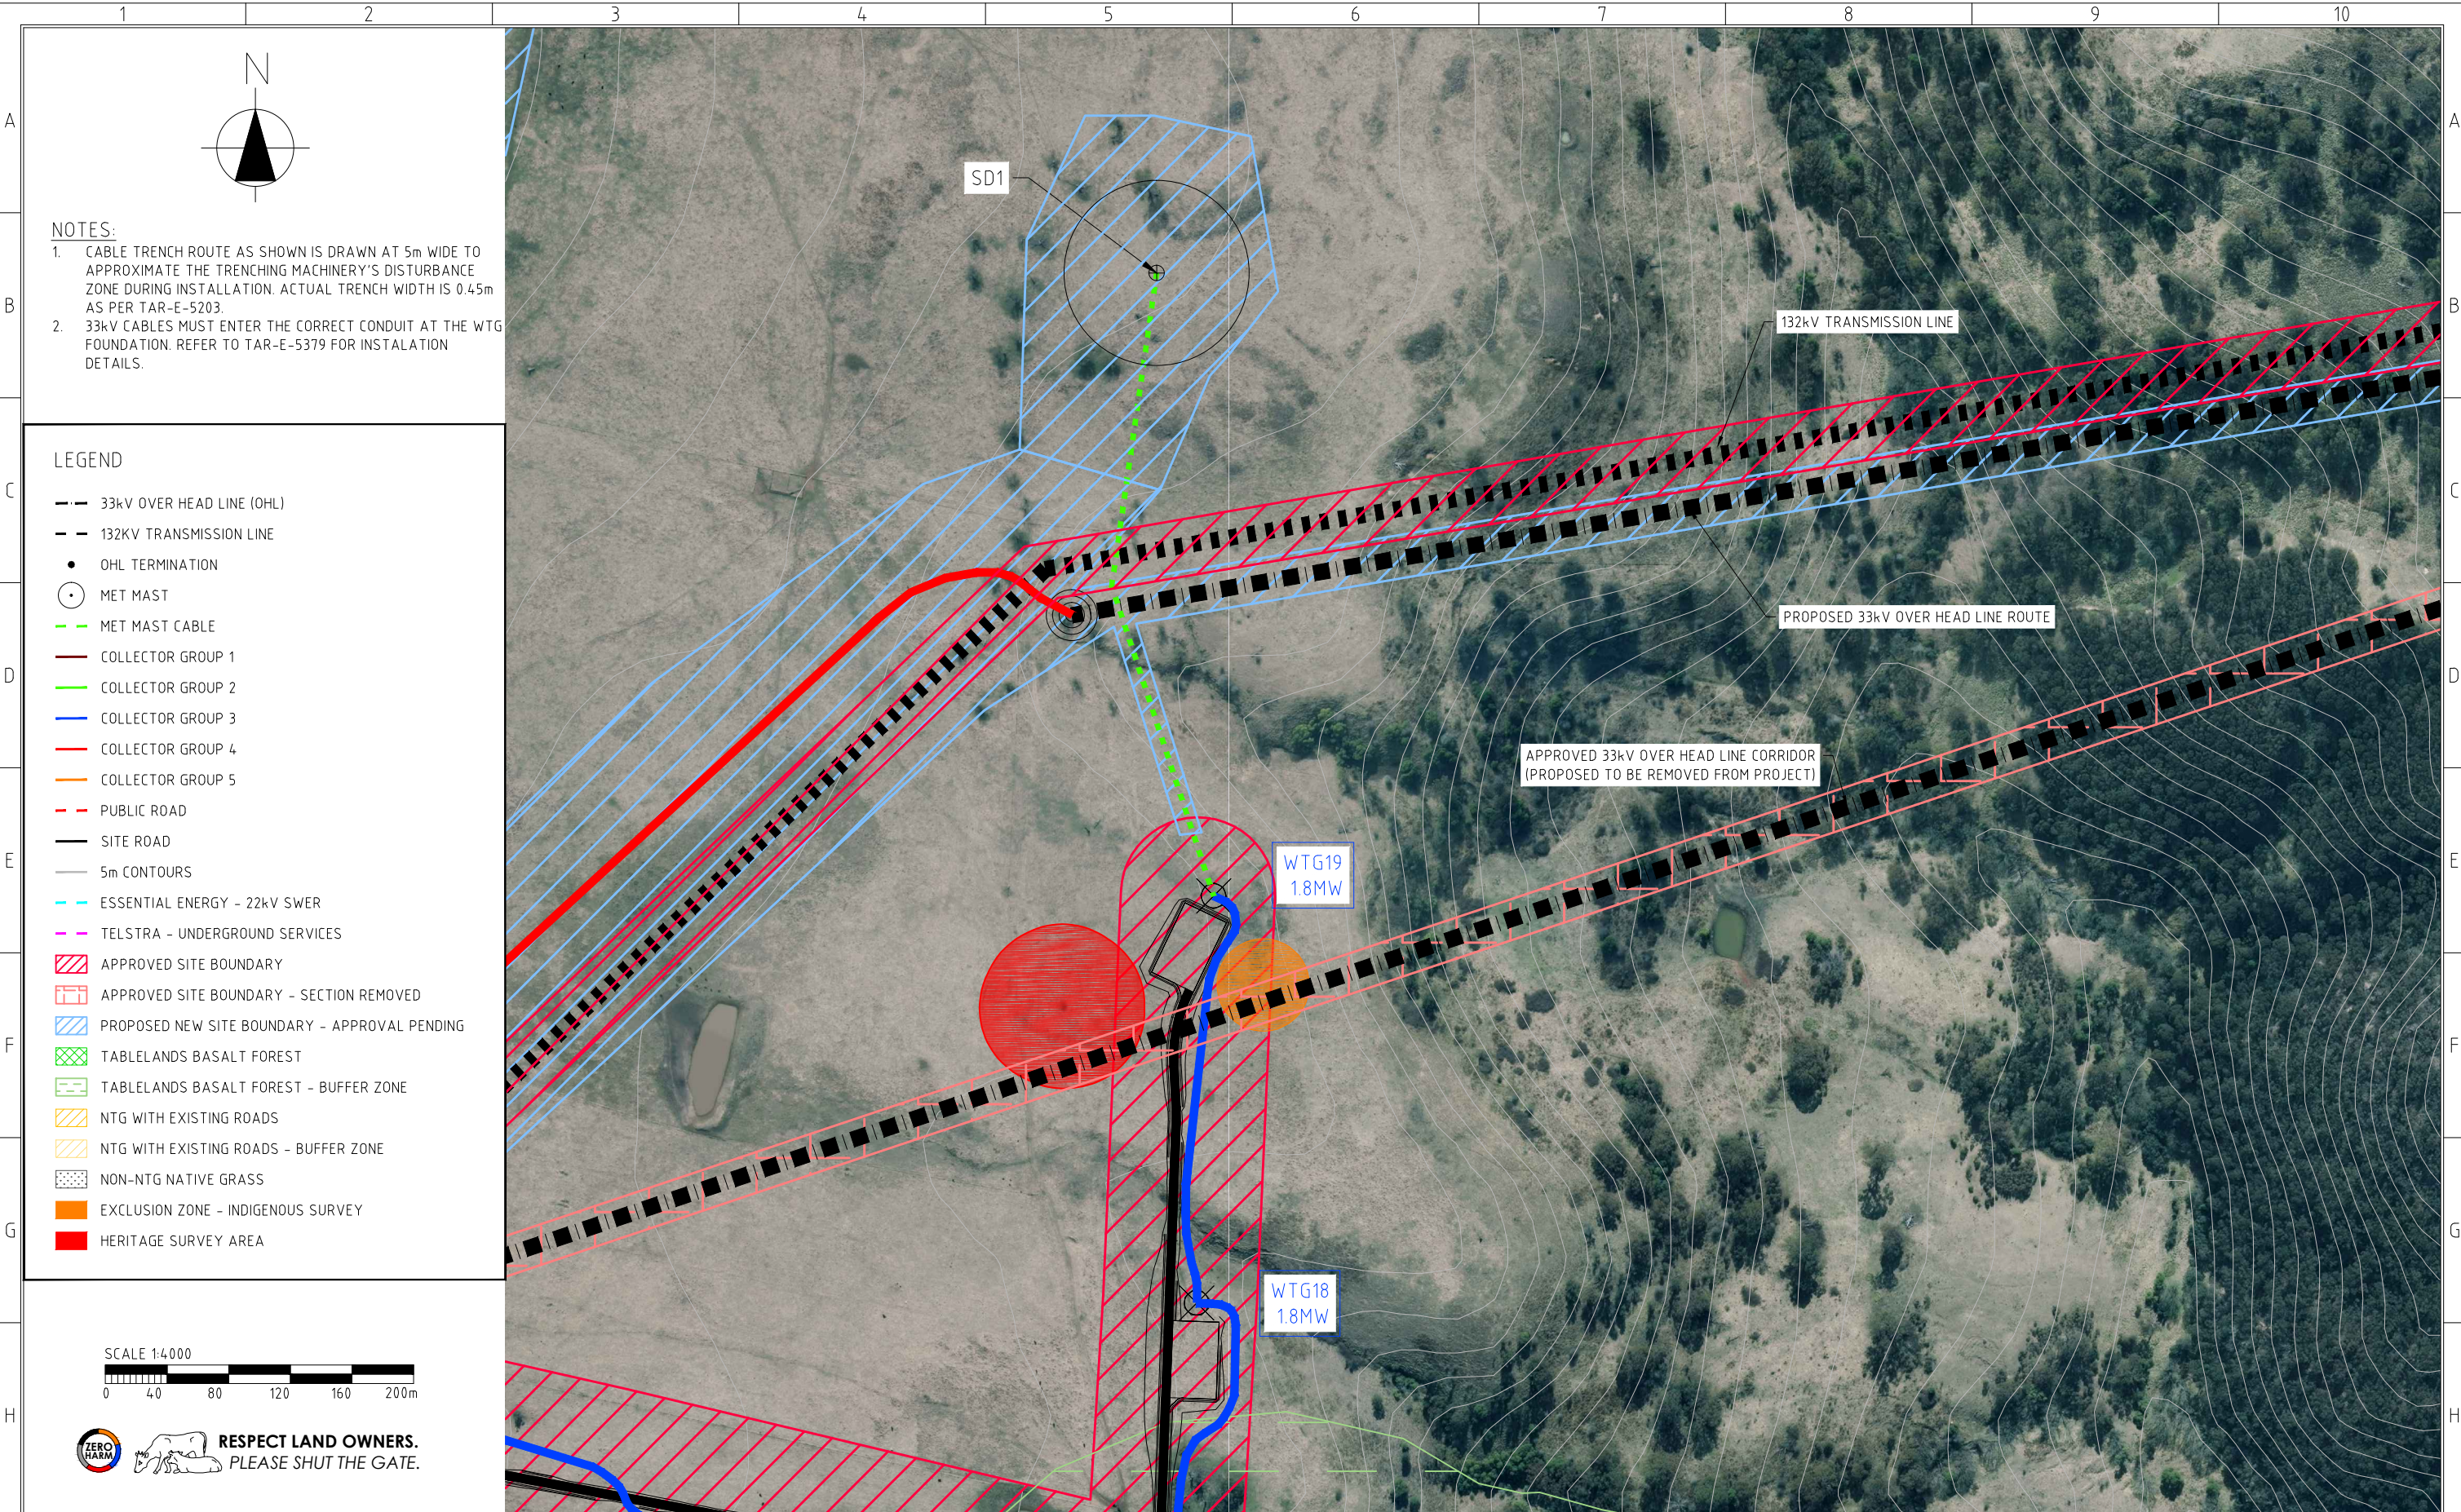

NOTES:

1. CABLE TRENCH ROUTE AS SHOWN IS DRAWN AT 5m WIDE TO APPROXIMATE THE TRENCHING MACHINERY'S DISTURBANCE ZONE DURING INSTALLATION. ACTUAL TRENCH WIDTH IS 0.45m AS PER TAR-E-5203.
2. 33kV CABLES MUST ENTER THE CORRECT CONDUIT AT THE WTG FOUNDATION. REFER TO TAR-E-5379 FOR INSTALATION DETAILS.

LEGEND

- 33kV OVER HEAD LINE (OHL)
- 132KV TRANSMISSION LINE
- OHL TERMINATION
- MET MAST
- MET MAST CABLE
- COLLECTOR GROUP 1
- COLLECTOR GROUP 2
- COLLECTOR GROUP 3
- COLLECTOR GROUP 4
- COLLECTOR GROUP 5
- PUBLIC ROAD
- SITE ROAD
- 5m CONTOURS
- ESSENTIAL ENERGY - 22kV SWER
- TELSTRA - UNDERGROUND SERVICES
- APPROVED SITE BOUNDARY
- APPROVED SITE BOUNDARY - SECTION REMOVED
- PROPOSED NEW SITE BOUNDARY - APPROVAL PENDING
- TABLELANDS BASALT FOREST
- TABLELANDS BASALT FOREST - BUFFER ZONE
- NTG WITH EXISTING ROADS
- NTG WITH EXISTING ROADS - BUFFER ZONE
- NON-NTG NATIVE GRASS
- EXCLUSION ZONE - INDIGENOUS SURVEY
- HERITAGE SURVEY AREA

SCALE 1:4000



Vestas
No.1 in Modern Energy

Downer

6-16 GALLEGHAN RD
HEXHAM, NSW, 2322
TEL. +61 2 4918 7400
FAX. +61 2 4918 7401

www.downergroup.com

FOR CONSTRUCTION

DRAWN	BW	11.02.14
CHECKED	ABC	12.02.14
DESIGNED	BW	11.02.14
APPROVED	ABC	12.02.14
APPROVED	DATE	SCALE
APPROVALS		1:4000



VESTAS

TARALGA WIND FARM
WTG COLLECTOR SYSTEM
RETICULATION NETWORK
GENERAL ARRANGEMENT - 1:4000 SCALE

PROJECT No.
14032

DRAWING No.

TAR-E-5200-7

SIZE
A3


REV.
1

Copyright

THIS DRAWING REMAINS THE PROPERTY OF
DOWNER EDI ENGINEERING PTY LTD
IT IS SUBJECT TO RETURN UPON DEMAND AND
MAY NOT BE PASSED ON TO ANY THIRD
PARTY, OR USED DIRECTLY OR INDIRECTLY FOR
ANY OTHER PURPOSE THAN THE MANUFACTURE
OR CONSTRUCTION OF EQUIPMENT, OR IN THE
DESIGN AND INSTALLATION OF PLANT TO THE
ORDER OF DOWNER EDI ENGINEERING Pty. Ltd.

REV	DATE	DESCRIPTION	DRN	CHK'D	C.E.	CLIENT
1	26.02.14	MINOR AMENDMENTS FOR EIS SUBMISSION	BW	ZB	ABC	
0	14.02.14	FOR CONSTRUCTION	BW	BH	ABC	

REVISIONS AND APPROVALS

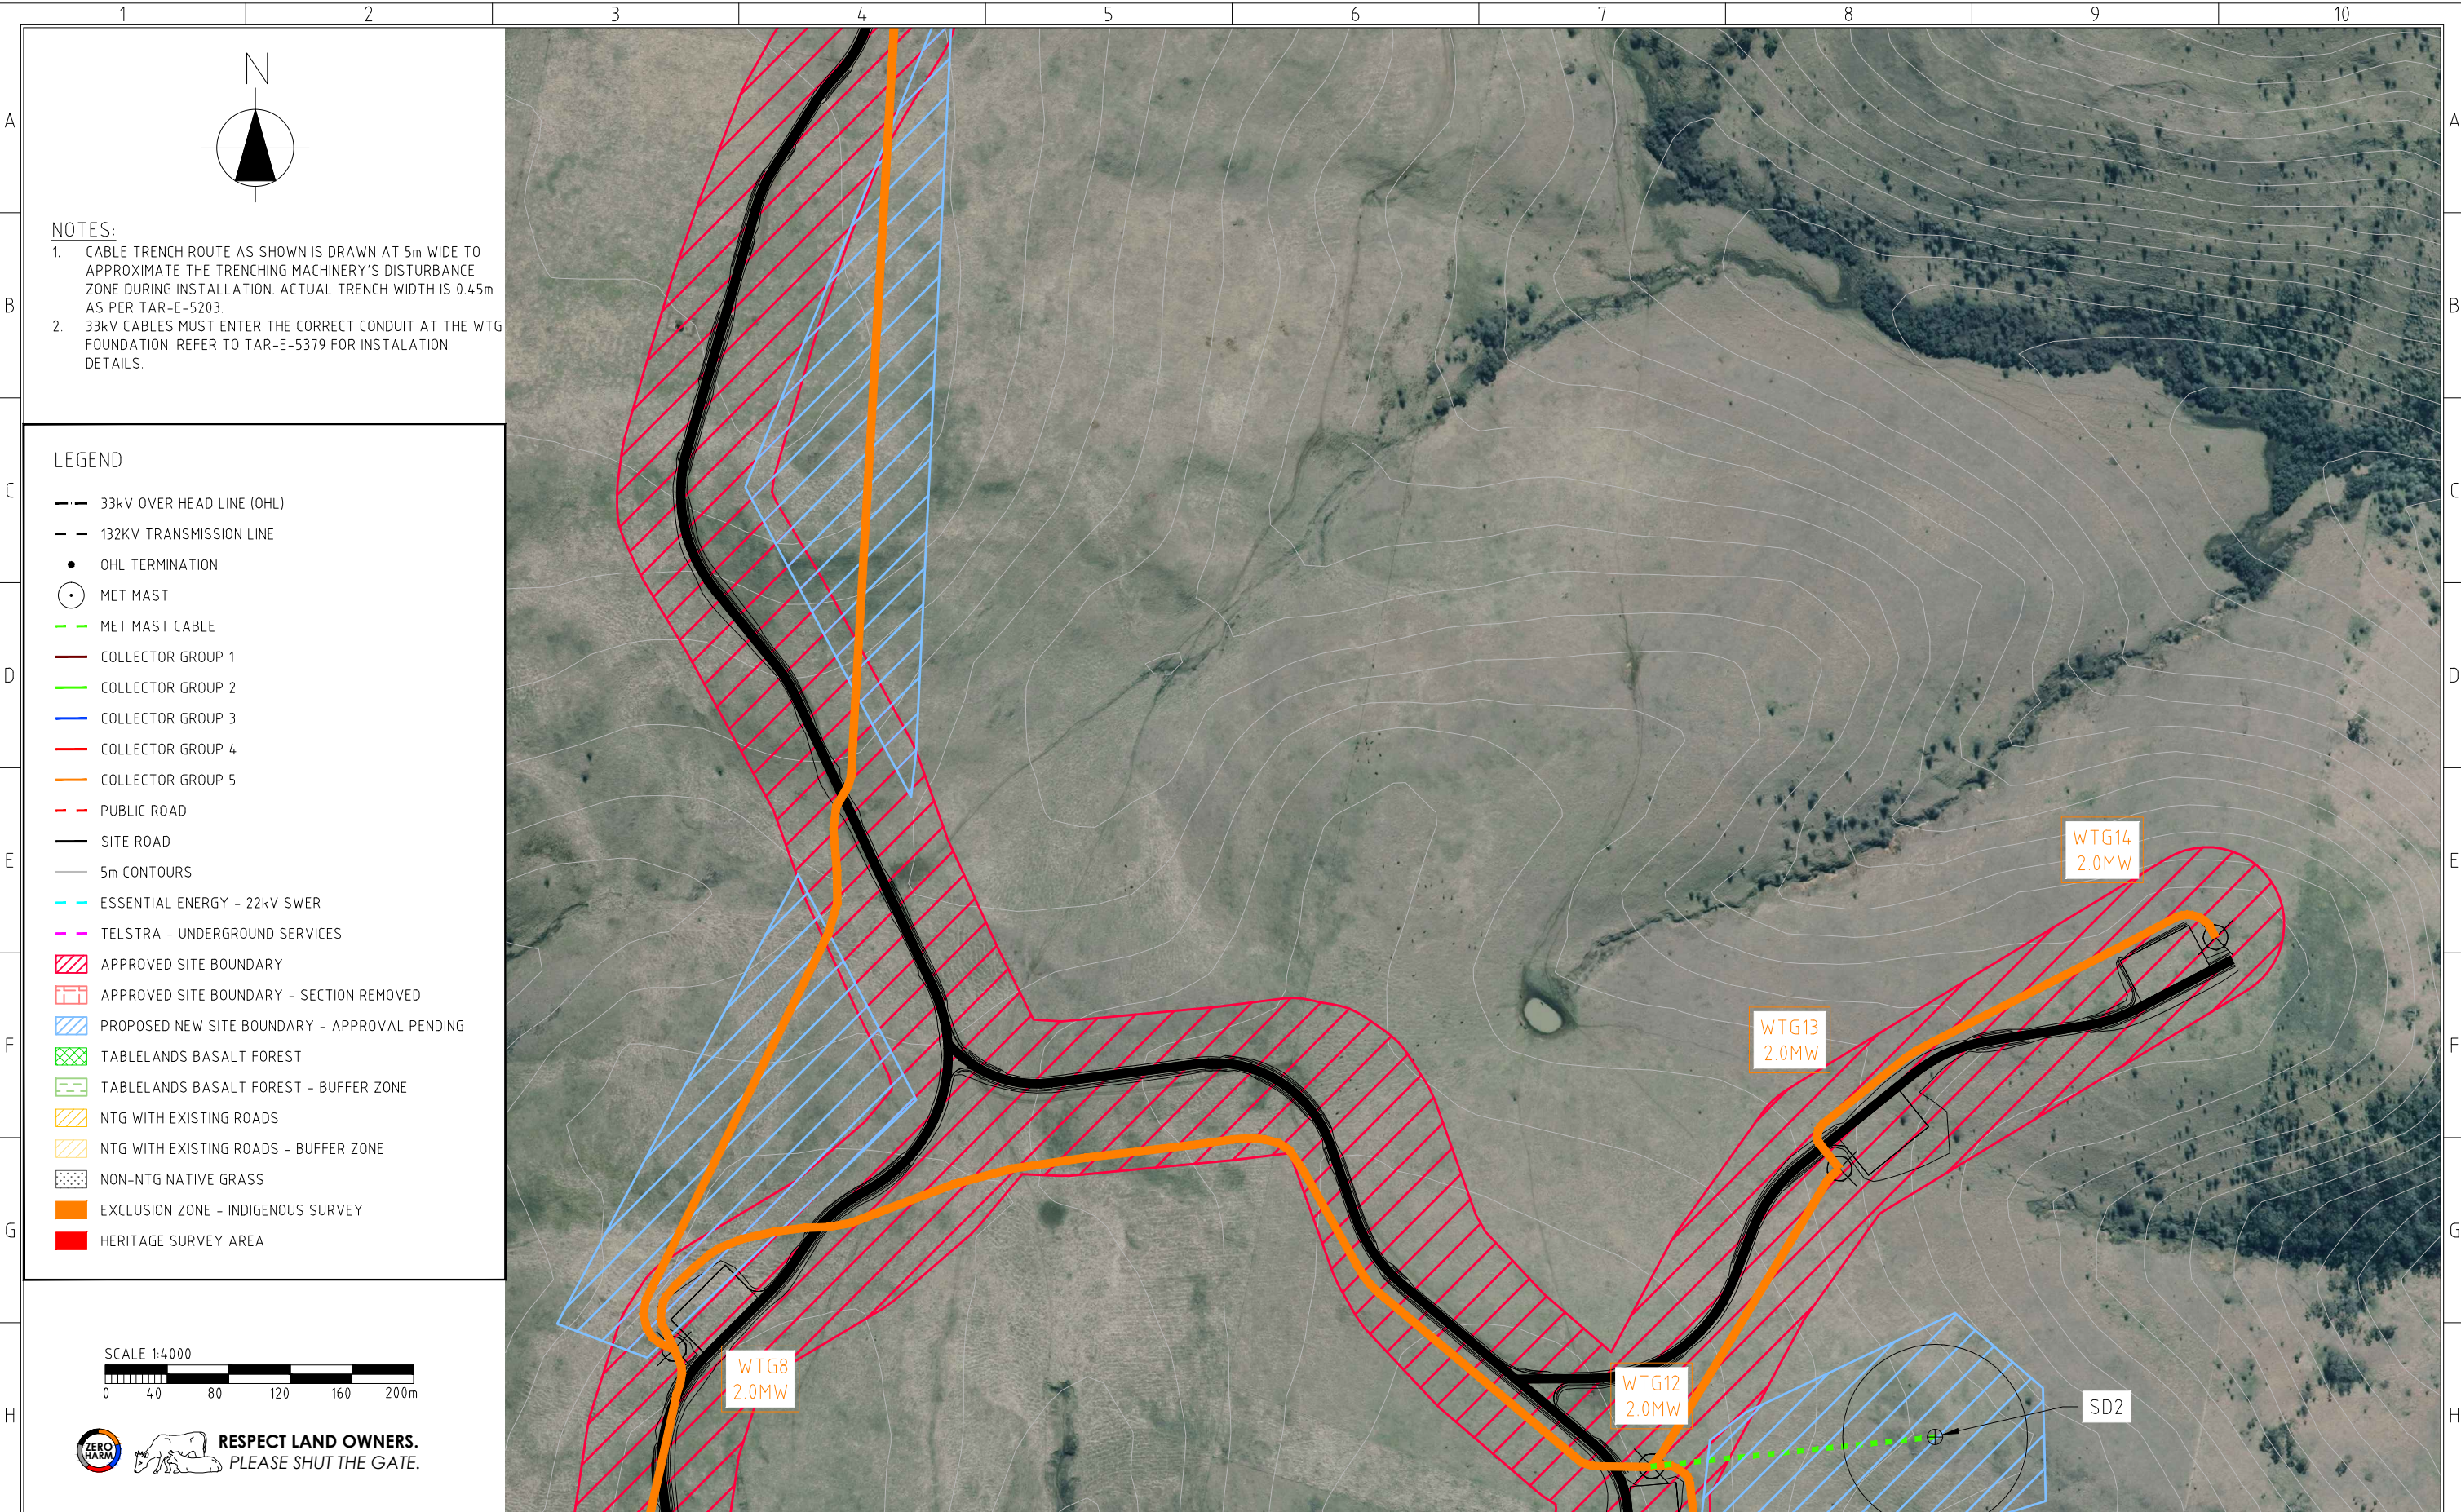

- NOTES:
1. CABLE TRENCH ROUTE AS SHOWN IS DRAWN AT 5m WIDE TO APPROXIMATE THE TRENCHING MACHINERY'S DISTURBANCE ZONE DURING INSTALLATION. ACTUAL TRENCH WIDTH IS 0.45m AS PER TAR-E-5203.
 2. 33kV CABLES MUST ENTER THE CORRECT CONDUIT AT THE WTG FOUNDATION. REFER TO TAR-E-5379 FOR INSTALATION DETAILS.

- LEGEND
- 33kV OVER HEAD LINE (OHL)
 - 132KV TRANSMISSION LINE
 - OHL TERMINATION
 - MET MAST
 - MET MAST CABLE
 - COLLECTOR GROUP 1
 - COLLECTOR GROUP 2
 - COLLECTOR GROUP 3
 - COLLECTOR GROUP 4
 - COLLECTOR GROUP 5
 - PUBLIC ROAD
 - SITE ROAD
 - 5m CONTOURS
 - ESSENTIAL ENERGY - 22kV SWER
 - TELSTRA - UNDERGROUND SERVICES
 - APPROVED SITE BOUNDARY
 - APPROVED SITE BOUNDARY - SECTION REMOVED
 - PROPOSED NEW SITE BOUNDARY - APPROVAL PENDING
 - TABLELANDS BASALT FOREST
 - TABLELANDS BASALT FOREST - BUFFER ZONE
 - NTG WITH EXISTING ROADS
 - NTG WITH EXISTING ROADS - BUFFER ZONE
 - NON-NTG NATIVE GRASS
 - EXCLUSION ZONE - INDIGENOUS SURVEY
 - HERITAGE SURVEY AREA



6-16 GALLEGHAN RD
HEXHAM, NSW, 2322
TEL. +61 2 4918 7400
FAX. +61 2 4918 7401

www.downergroup.com

FOR CONSTRUCTION

DRAWN	BW	11.02.14
CHECKED	ABC	12.02.14
DESIGNED	BW	11.02.14
APPROVED	ABC	12.02.14



VESTAS

TARALGA WIND FARM
WTG COLLECTOR SYSTEM
RETICULATION NETWORK
GENERAL ARRANGEMENT - 1:4000 SCALE


PROJECT No. 14032
DRAWING No. TAR-E-5200-8

SIZE
A3

REV.
1

REV	DATE	DESCRIPTION	DRN	CHK'D	C.E.	CLIENT
1	26.02.14	MINOR AMENDMENTS FOR EIS SUBMISSION	BW	ZB	ABC	
0	14.02.14	FOR CONSTRUCTION	BW	BH	ABC	

REVISIONS AND APPROVALS

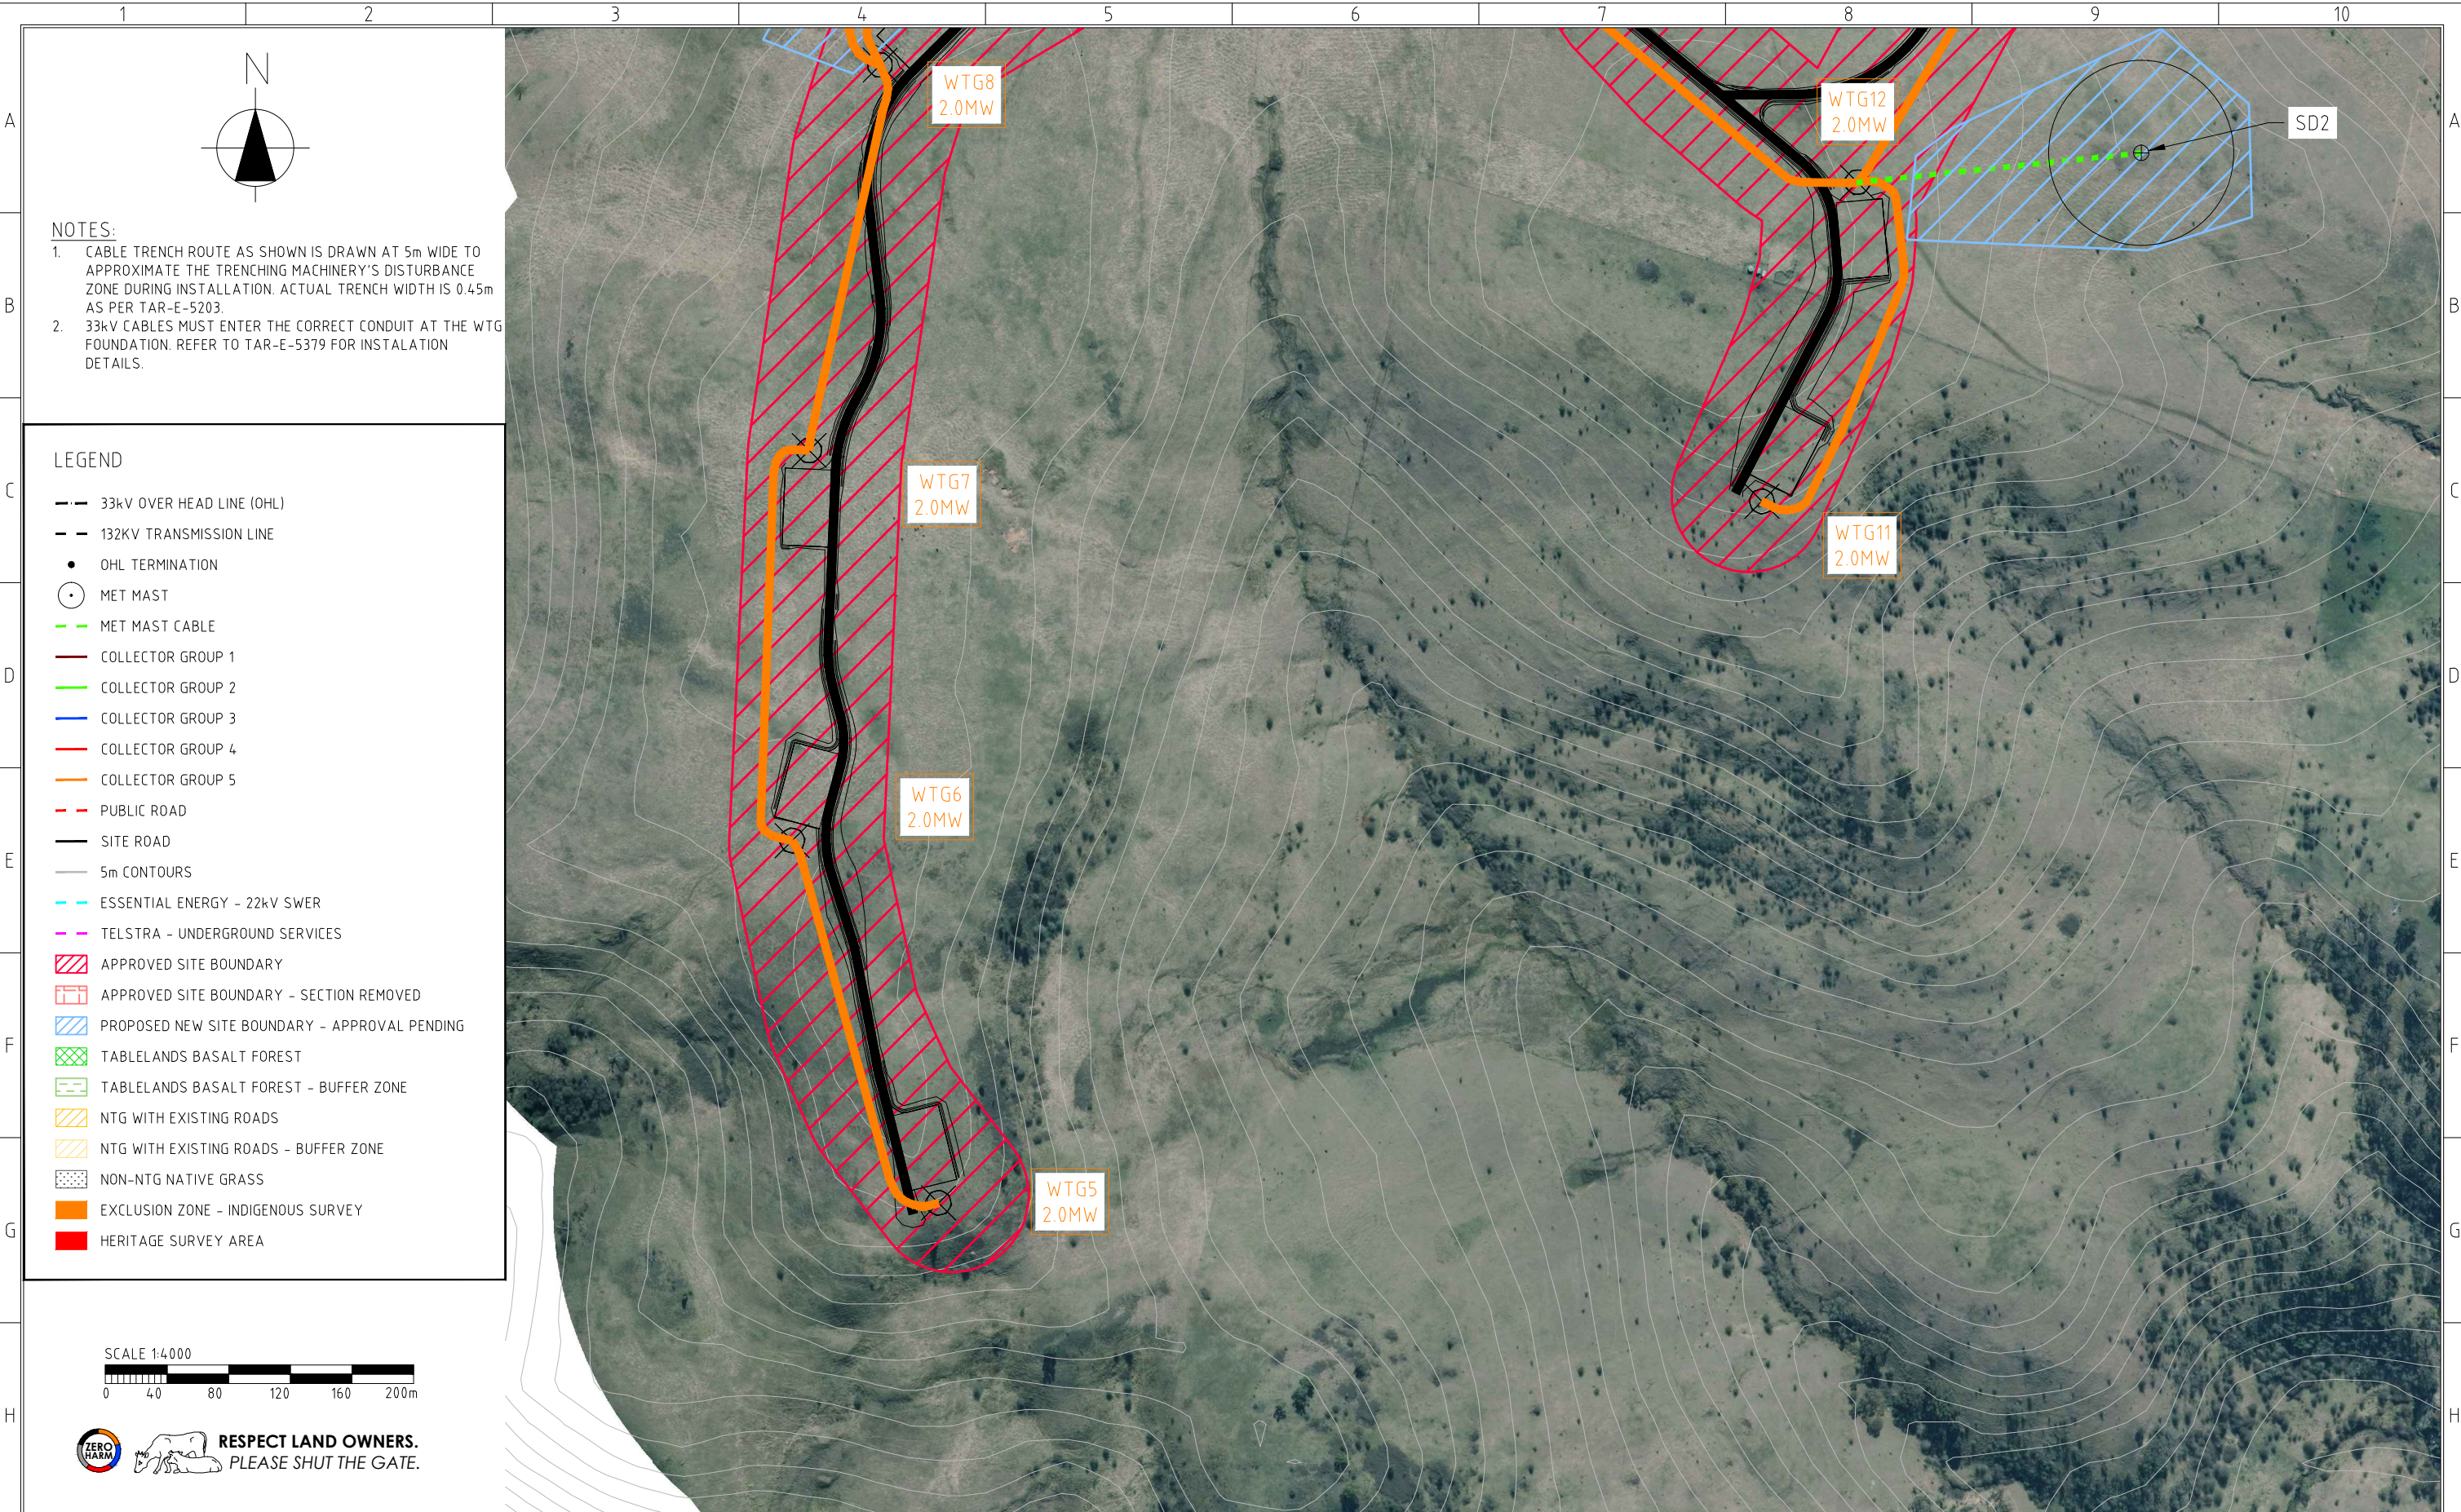

THIS DRAWING REMAINS THE PROPERTY OF
DOWNER EDI ENGINEERING PTY LTD

IT IS SUBJECT TO RETURN UPON DEMAND AND
MAY NOT BE PASSED ON TO ANY THIRD
PARTY, OR USED DIRECTLY OR INDIRECTLY FOR
ANY OTHER PURPOSE THAN THE MANUFACTURE
OR CONSTRUCTION OF EQUIPMENT, OR IN THE
DESIGN AND INSTALLATION OF PLANT TO THE
ORDER OF DOWNER EDI ENGINEERING Pty. Ltd.

REV	DATE	DESCRIPTION	DRN	CHK'D	C.E.	CLIENT
1	26.02.14	MINOR AMENDMENTS FOR EIS SUBMISSION	BW	ZB	ABC	
0	14.02.14	FOR CONSTRUCTION	BW	BH	ABC	

REVISIONS AND APPROVALS

Vestas
No.1 in Modern Energy

Downer

6-16 GALLEGHAN RD TEL. +61 2 4918 7400
HEXHAM, NSW, 2322 FAX. +61 2 4918 7401

www.downergroup.com

FOR CONSTRUCTION

DRAWN	BW	11.02.14
CHECKED	ABC	12.02.14
DESIGNED	BW	11.02.14
APPROVED	ABC	12.02.14
APPROVED		DATE
APPROVALS		SCALE

cad
DO NOT AMEND
MANUALLY

VESTAS

TARALGA WIND FARM
WTG COLLECTOR SYSTEM
RETICULATION NETWORK
GENERAL ARRANGEMENT - 1:4000 SCALE

PROJECT No.	DRAWING No.	REV.
14032	TAR-E-5200-9	1

SIZE
A3



- NOTES:
- CABLE TRENCH ROUTE AS SHOWN IS DRAWN AT 5m WIDE TO APPROXIMATE THE TRENCHING MACHINERY'S DISTURBANCE ZONE DURING INSTALLATION. ACTUAL TRENCH WIDTH IS 0.45m AS PER TAR-E-5203.
 - 33kV CABLES MUST ENTER THE CORRECT CONDUIT AT THE WTG FOUNDATION. REFER TO TAR-E-5379 FOR INSTALATION DETAILS.

- LEGEND
- 33kV OVER HEAD LINE (OHL)
 - 132KV TRANSMISSION LINE
 - OHL TERMINATION
 - MET MAST
 - MET MAST CABLE
 - COLLECTOR GROUP 1
 - COLLECTOR GROUP 2
 - COLLECTOR GROUP 3
 - COLLECTOR GROUP 4
 - COLLECTOR GROUP 5
 - PUBLIC ROAD
 - SITE ROAD
 - 5m CONTOURS
 - ESSENTIAL ENERGY - 22kV SWER
 - TELSTRA - UNDERGROUND SERVICES
 - APPROVED SITE BOUNDARY
 - APPROVED SITE BOUNDARY - SECTION REMOVED
 - PROPOSED NEW SITE BOUNDARY - APPROVAL PENDING
 - TABLELANDS BASALT FOREST
 - TABLELANDS BASALT FOREST - BUFFER ZONE
 - NTG WITH EXISTING ROADS
 - NTG WITH EXISTING ROADS - BUFFER ZONE
 - NON-NTG NATIVE GRASS
 - EXCLUSION ZONE - INDIGENOUS SURVEY
 - HERITAGE SURVEY AREA

SCALE 1:4000

0 40 80 120 160 200m



Vestas
No.1 in Modern Energy

Downer

6-16 GALLEGHAN RD
HEXHAM, NSW, 2322
TEL. +61 2 4918 7400
FAX. +61 2 4918 7401

www.downergroup.com

FOR CONSTRUCTION

DRAWN	BW	11.02.14
CHECKED	ABC	12.02.14
DESIGNED	BW	11.02.14
APPROVED	ABC	12.02.14

cad
DO NOT AMEND
MANUALLY

APPROVED DATE
APPROVALS

SCALE
1:4000

VESTAS

TARALGA WIND FARM
WTG COLLECTOR SYSTEM
RETICULATION NETWORK
GENERAL ARRANGEMENT - 1:4000 SCALE

PROJECT No.
14032

DRAWING No.

TAR-E-5200-10

SIZE
A3

REV.
1

Copyright

THIS DRAWING REMAINS THE PROPERTY OF
DOWNER EDI ENGINEERING PTY LTD
IT IS SUBJECT TO RETURN UPON DEMAND AND
MAY NOT BE PASSED ON TO ANY THIRD
PARTY, OR USED DIRECTLY OR INDIRECTLY FOR
ANY OTHER PURPOSE THAN THE MANUFACTURE
OR CONSTRUCTION OF EQUIPMENT, OR IN THE
DESIGN AND INSTALLATION OF PLANT TO THE
ORDER OF DOWNER EDI ENGINEERING Pty. Ltd.

REV	DATE	DESCRIPTION	DRN	CHK'D	C.E.	CLIENT
1	26.02.14	MINOR AMENDMENTS FOR EIS SUBMISSION	BW	ZB	ABC	
0	14.02.14	FOR CONSTRUCTION	BW	BH	ABC	

REVISIONS AND APPROVALS