


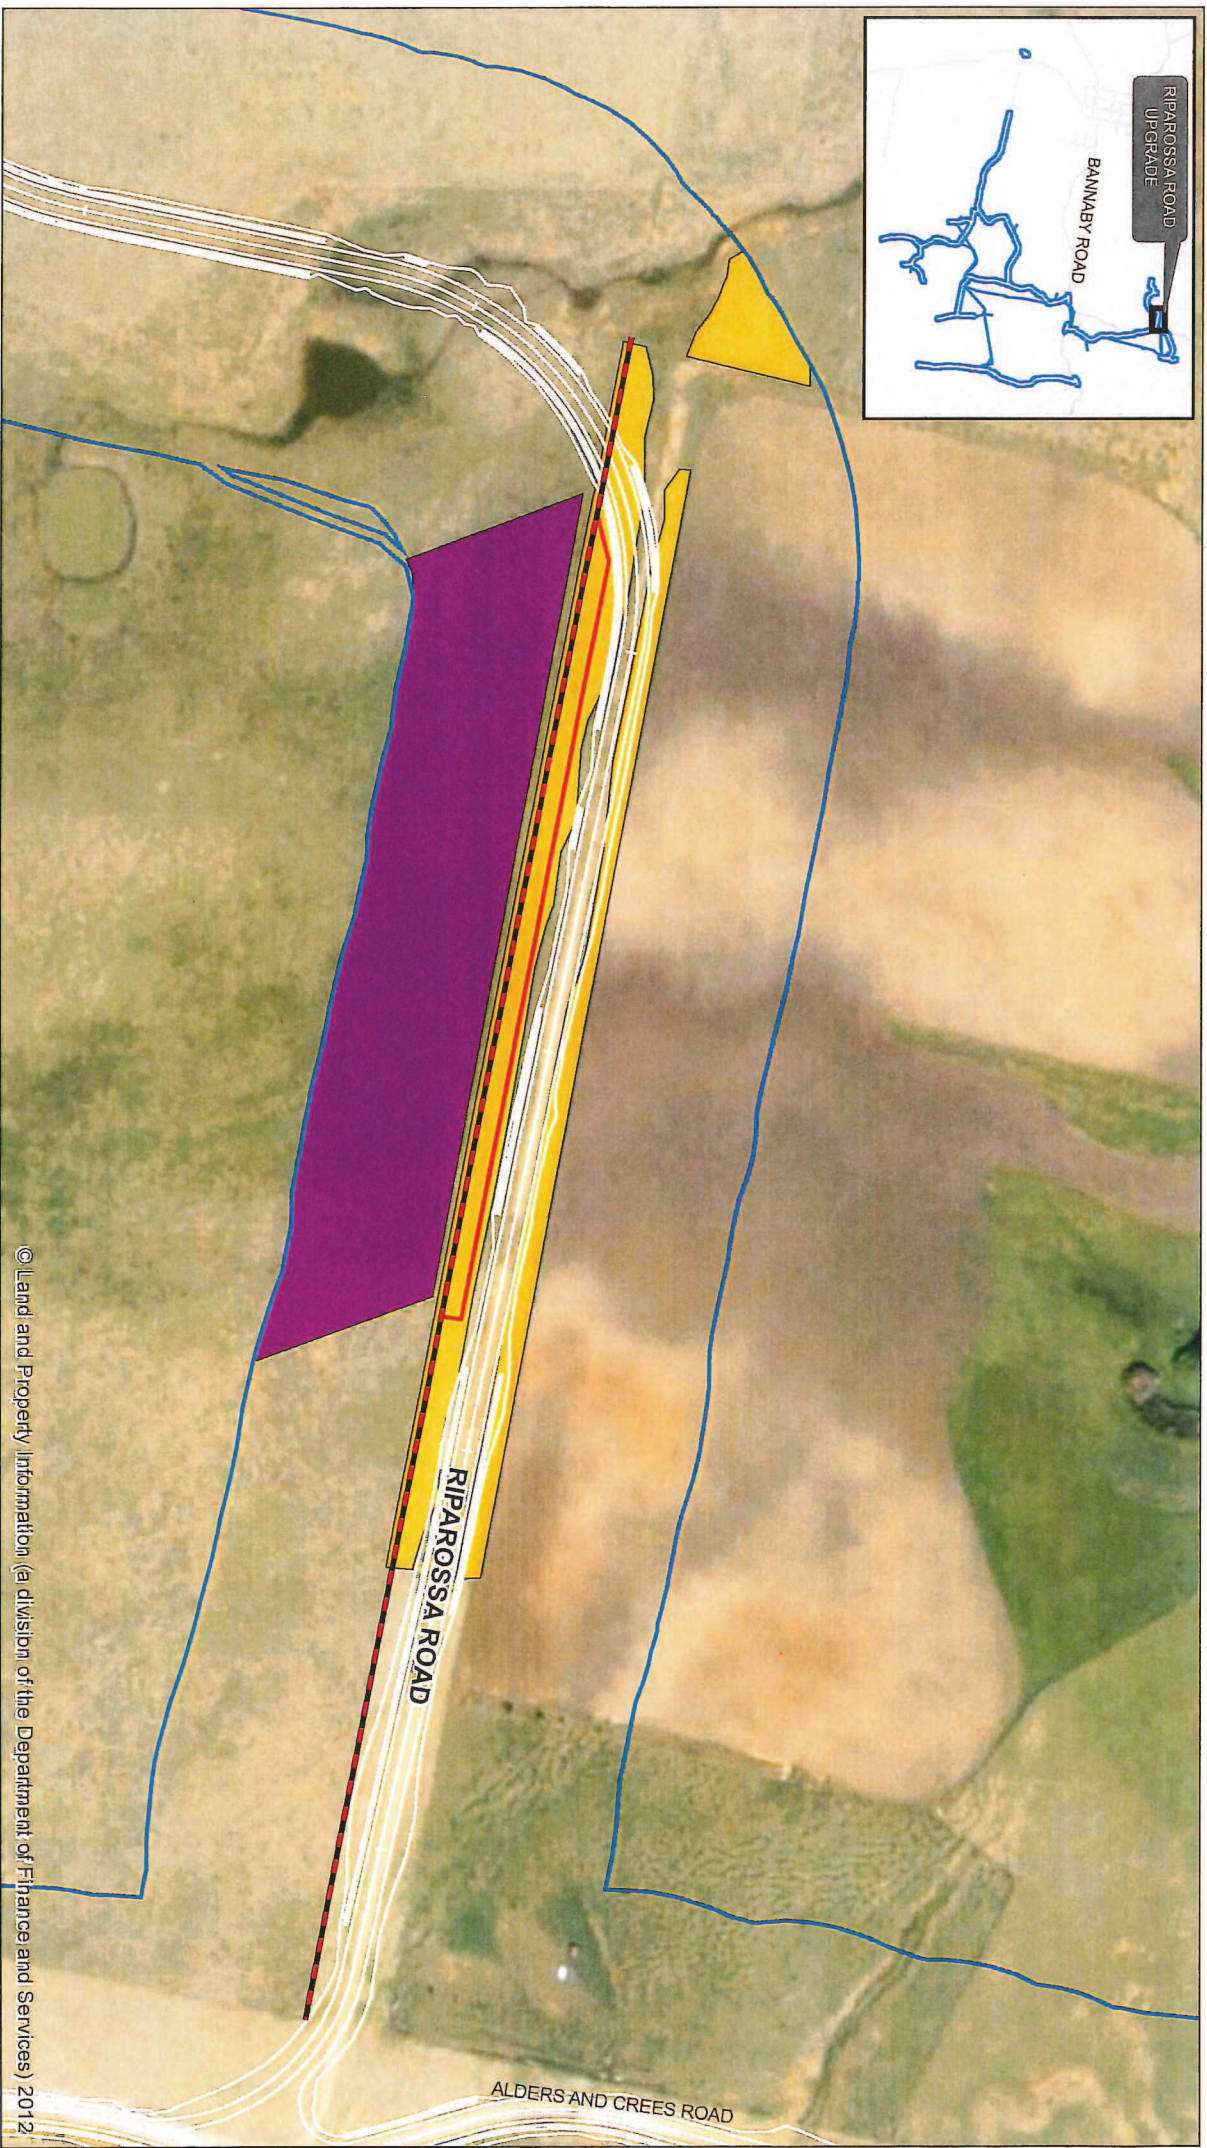

© Land and Property Information (a division of the Department of Finance and Services) 2012

Paper Size A4

0 5 10 20 30 40
Metres

Map Projection: Transverse Mercator

Horizontal Datum: GDA 1994

Grid: GDA 1994 MGA Zone 56

LEGEND

Subject Site

Design

Fence Line

5m Buffer of fence line adjoining NTG

River Tussock - Tail Sedge criteria

River Tussock - Tail Sedge - EEC (EPBC)

Taralga Wind Farm
Modification to Condition 86

Job Number | 41-27256
Revision | A
Date | 03 Nov 2014

Riparossa Road upgrade **Figure 1**

G:\2123722\GIS\Mapa\Deliverables (Optional)\21_23722_2008_Riparossa.mxd
© 2014. Whilst every care has been taken to prepare this map, GHID, NSW LPI and CBD Energy make no representations or warranties about the accuracy, reliability, completeness or suitability for any particular purpose and cannot accept liability and responsibility of any kind (whether in contract, tort or otherwise) for any expenses, losses, damages and/or costs (including indirect or consequential damages) which are or may be incurred by any party as a result of the map being inaccurate, incomplete or unsuitable in any way and for any reason.
Level 15, 133 Castlereagh Street Sydney NSW 2000 T 61 2 9239 7100 F 61 2 9239 7199 E sydney@ghid.com.au W www.ghid.com.au