


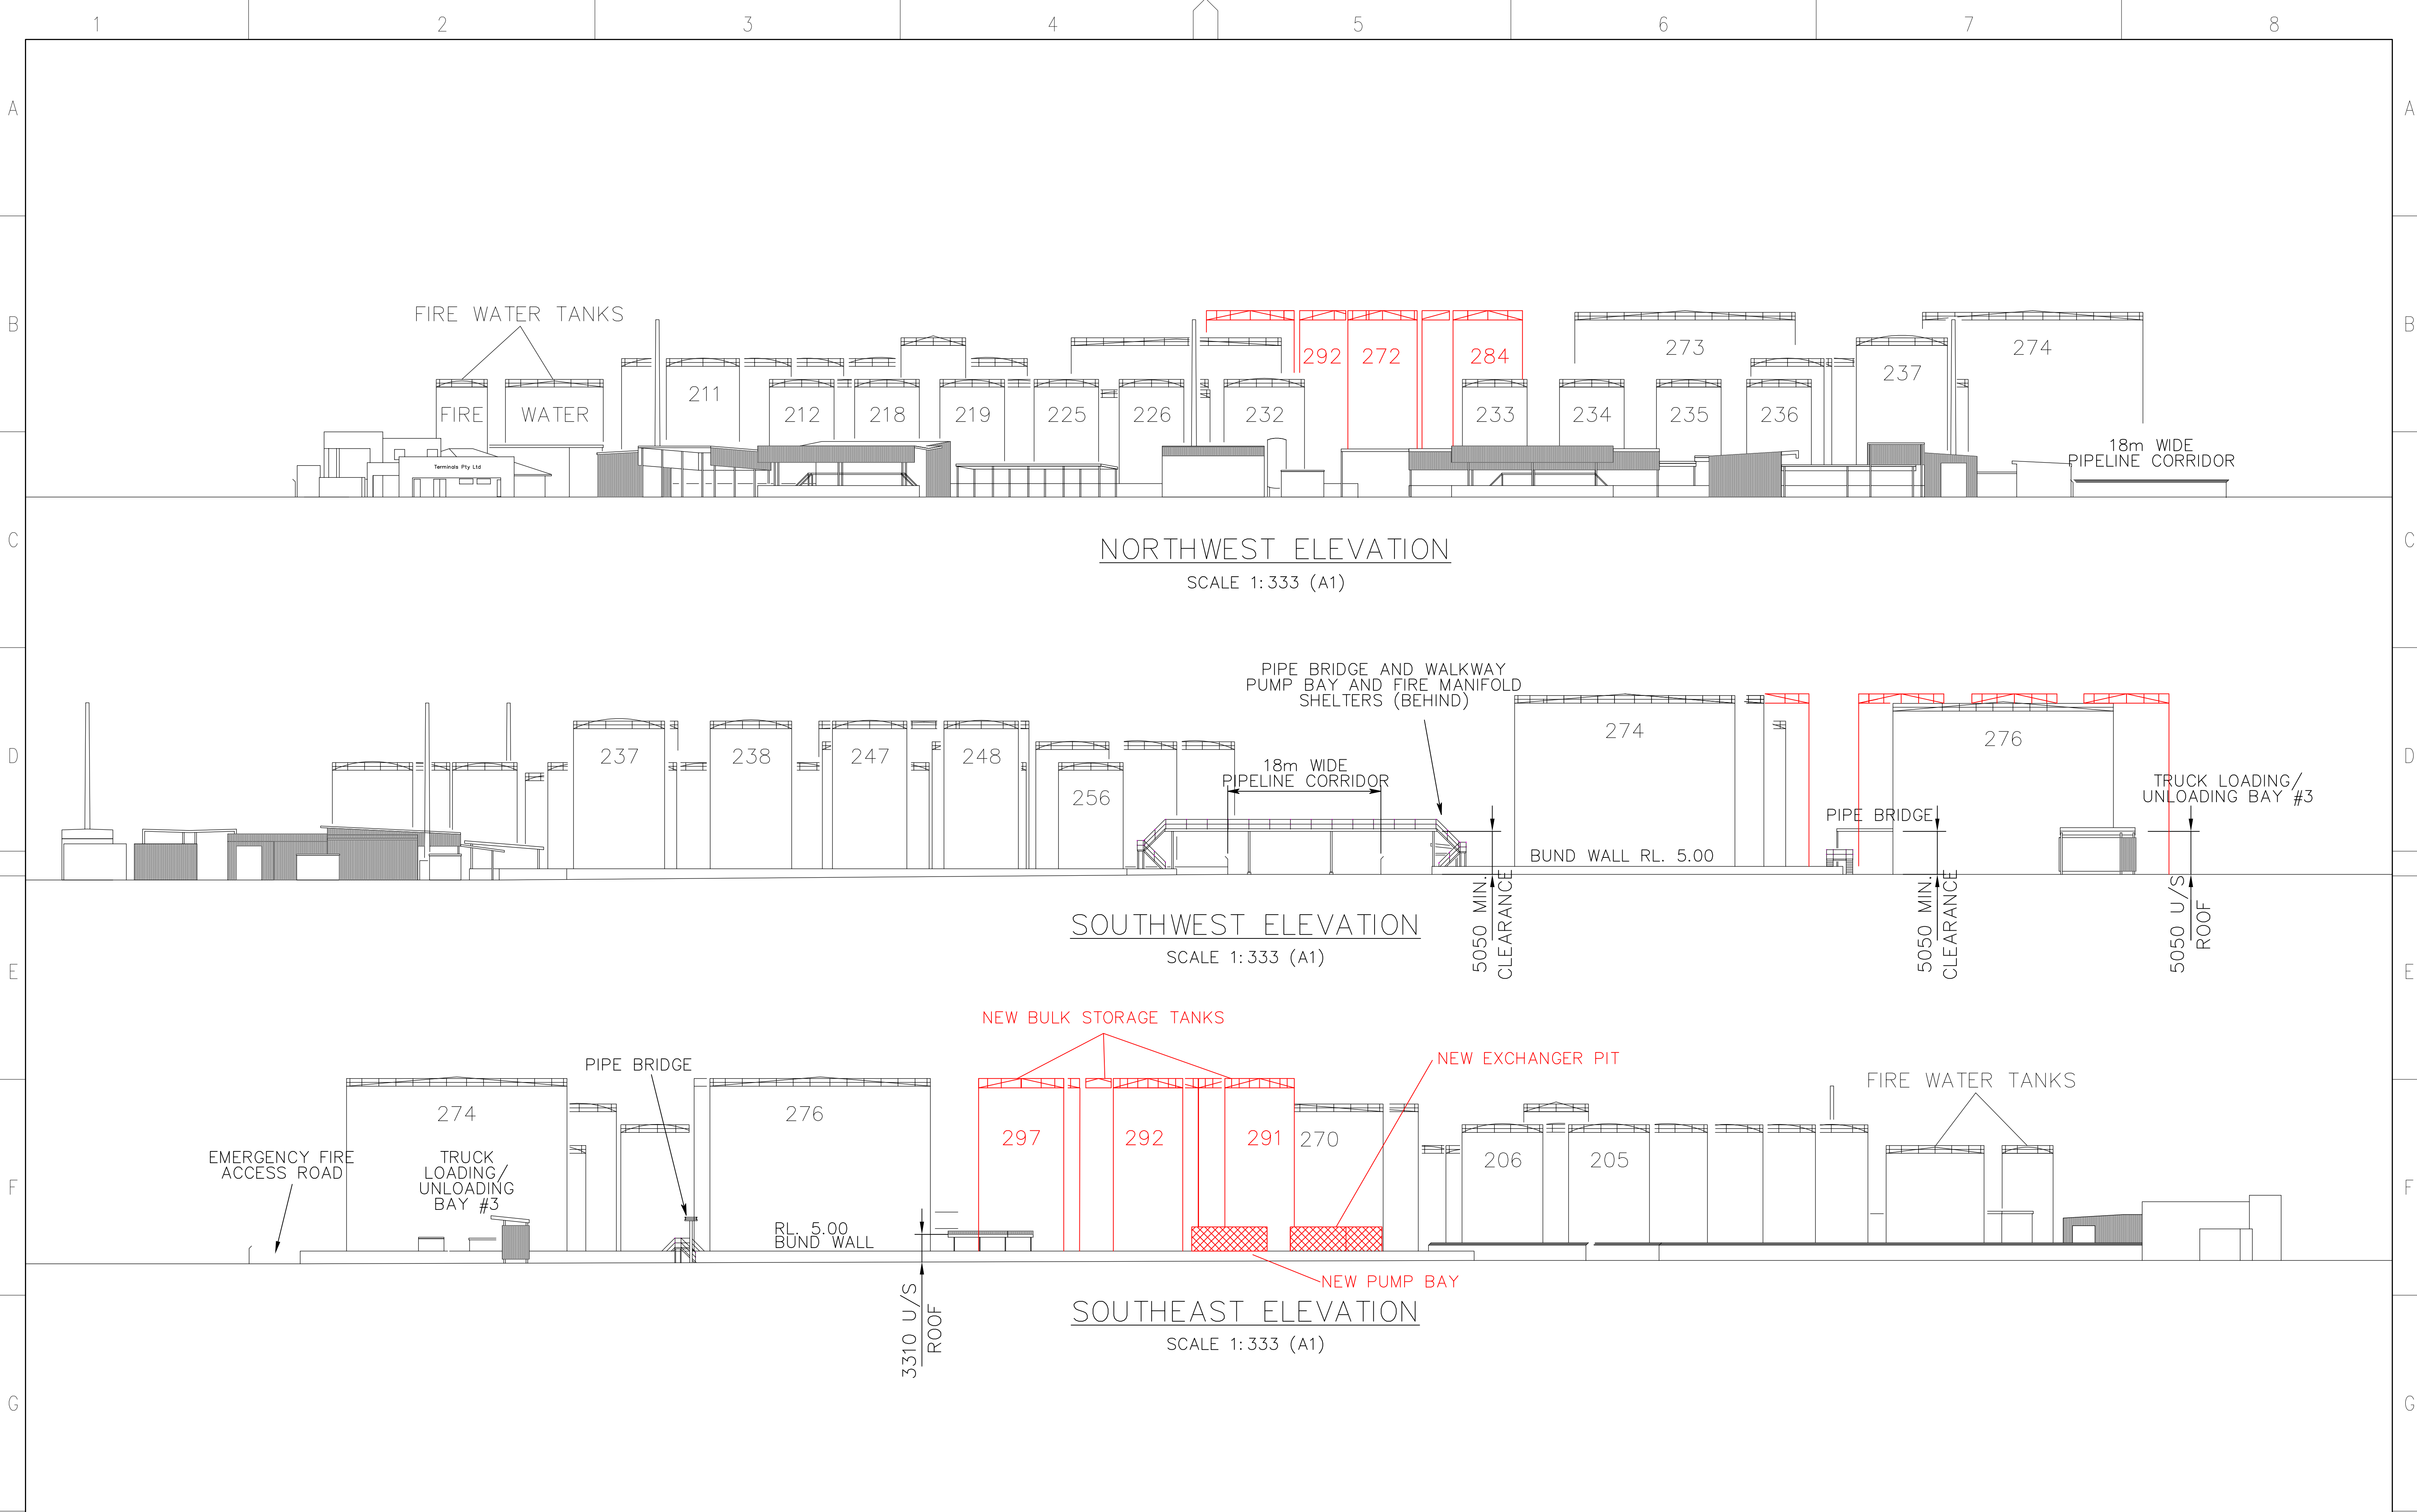

						 SYNERTEC	SYNERTEC Pty.Ltd ACN: 074077964 57 STEWART ST. RICHMOND, VIC. 3121 AUSTRALIA Tel: +61 3 9274 3000 Fax: +61 3 9274 3099 WWW.SYNERTEC.COM.AU	THIS DOCUMENT IS SUBJECT TO COPYRIGHT AND PROPERTY OF SYNERTEC PTY LTD. ANY UNAUTHORISED USE OR DISCLOSURE IS STRICTLY PROHIBITED.	TERMINALS PTY LTD PORT BOTANY EXPANSION EXISTING SITE ELVATION WITH NEW TANK LOCATIONS	SHEET: A1			
										SCALE: NTS			
										DATE: 25/07/13			
										DRAWN: JRM			
										SYNERTEC DWG #			
						S130607-M-001				REV. D			
D	REVISED FROM COMMENTS	21/08/13	JRM	JM	JM								
C	REVISED TANK LAYOUT	16/08/13	JRM	JM	JM								
B	REVSIED FROM COMMENTS	08/08/13	JRM										
A	PRELIMINARY	30/07/13	JRM	JM									
REV	DESCRIPTION	DATE	DRAWN	CHECKED	APPROVED								