
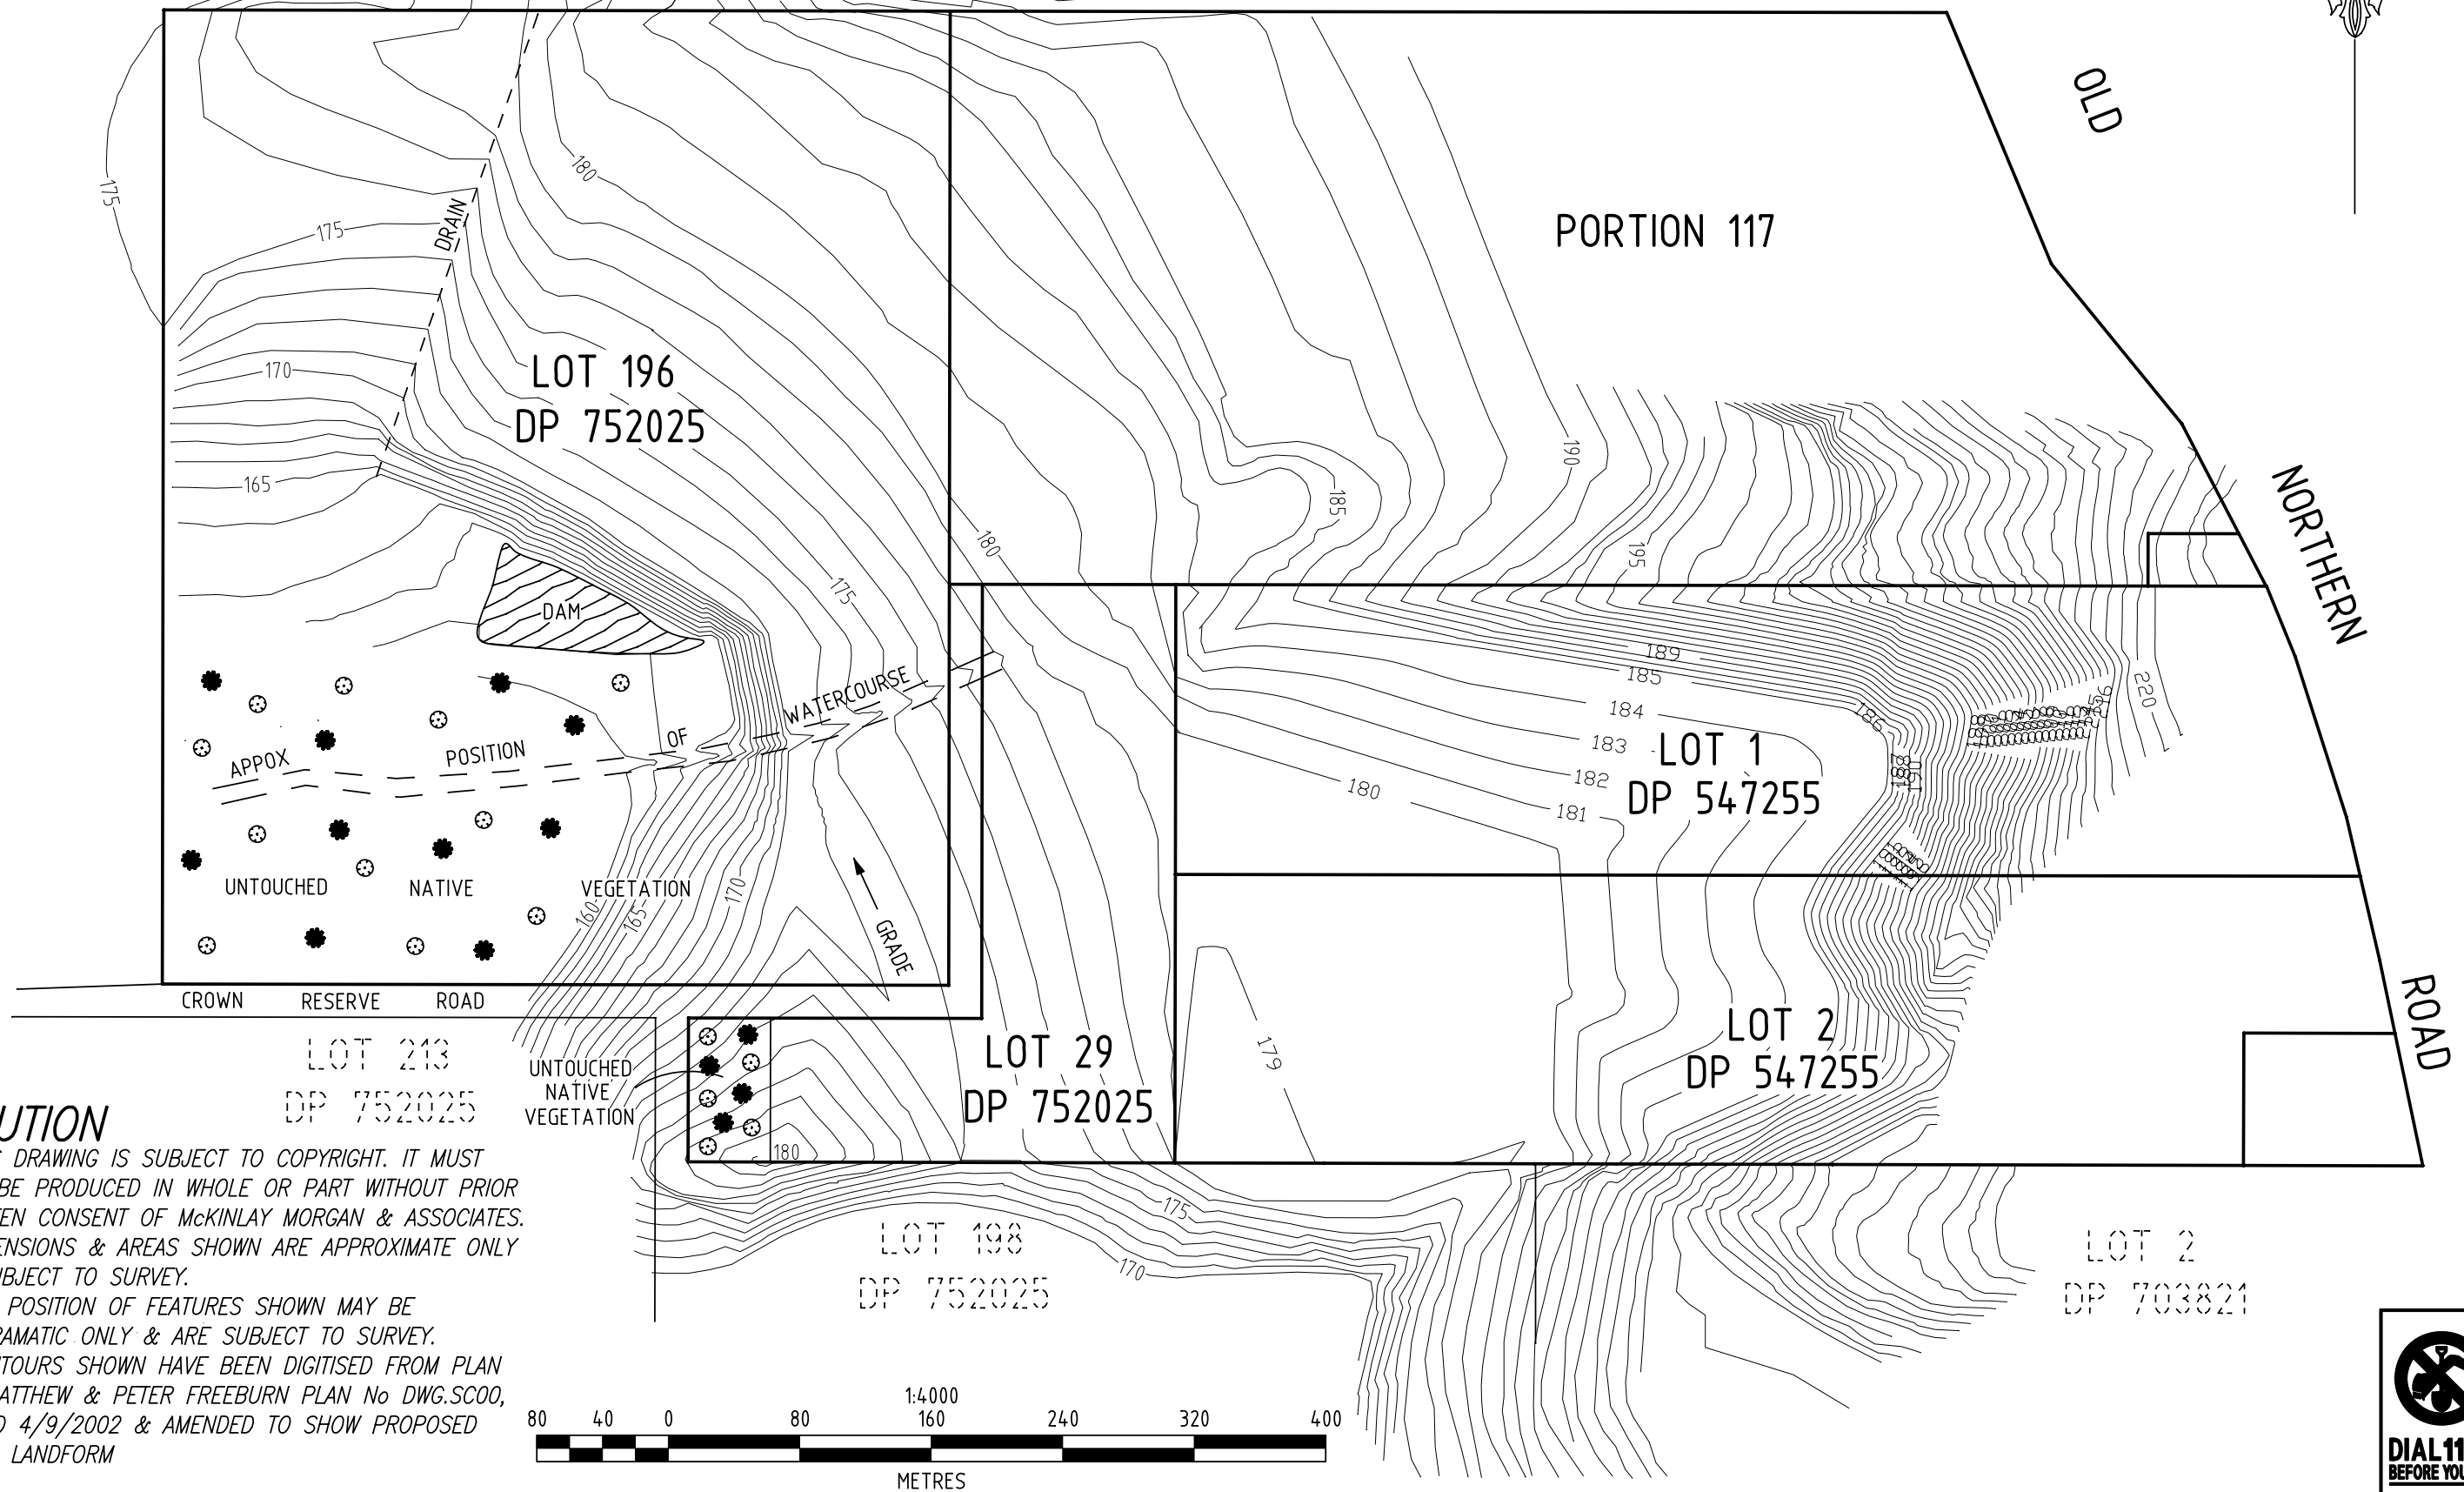


Appendix 6


Final Landform Plans

FORMED ACCESS TO OLD NORTHERN ROAD
ROAD 20.115 WIDE

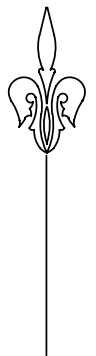


CAUTION


-THIS DRAWING IS SUBJECT TO COPYRIGHT. IT MUST NOT BE PRODUCED IN WHOLE OR PART WITHOUT PRIOR WRITTEN CONSENT OF MCKINLAY MORGAN & ASSOCIATES.
 -DIMENSIONS & AREAS SHOWN ARE APPROXIMATE ONLY & SUBJECT TO SURVEY.
 -THE POSITION OF FEATURES SHOWN MAY BE DIAGRAMATIC ONLY & ARE SUBJECT TO SURVEY.
 -CONTOURS SHOWN HAVE BEEN DIGITISED FROM PLAN BY MATTHEW & PETER FREEBURN PLAN No DWG.SC00, DATED 4/9/2002 & AMENDED TO SHOW PROPOSED FINAL LANDFORM

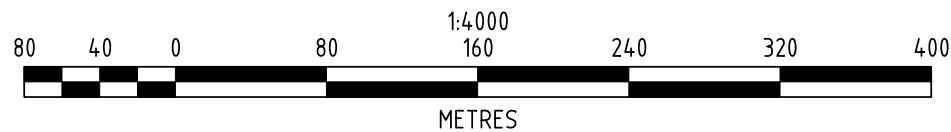

<table border="1"> <tr> <td>F</td> <td></td> <td>0</td> <td>5</td> <td>10</td> <td>15</td> <td>20</td> <td>25</td> <td>MILLIMETRES AT A3</td> <td>50</td> <td>55</td> <td>60</td> <td>65</td> <td>70</td> <td>75</td> </tr> <tr> <td>E</td> <td>DESIGN BY</td> <td colspan="13">REDUCTION RATIO AT A3 1:4000</td> </tr> <tr> <td>D</td> <td>SURVEY BY</td> <td colspan="13">CONTOUR INTERVAL 1.0m</td> </tr> <tr> <td>C</td> <td>CALCS BY</td> <td colspan="13">ORIGIN OF LEVELS PLAN No. DWG.SC00</td> </tr> <tr> <td>13-8-13</td> <td>B</td> <td>LANDFORM ON LOTS 1 AND 2 AMENDED</td> <td colspan="12">BY MATTHEW & PETER FREEBURN</td> </tr> <tr> <td>7-03-2012</td> <td>A</td> <td>CONTOURS AMENDED</td> <td colspan="12">DRAWN BY G.DOUGLAS</td> </tr> <tr> <td>Date</td> <td></td> <td>REVISION</td> <td colspan="12">CHECKED BY A.EDWARDS</td> </tr> </table>		F		0	5	10	15	20	25	MILLIMETRES AT A3	50	55	60	65	70	75	E	DESIGN BY	REDUCTION RATIO AT A3 1:4000													D	SURVEY BY	CONTOUR INTERVAL 1.0m													C	CALCS BY	ORIGIN OF LEVELS PLAN No. DWG.SC00													13-8-13	B	LANDFORM ON LOTS 1 AND 2 AMENDED	BY MATTHEW & PETER FREEBURN												7-03-2012	A	CONTOURS AMENDED	DRAWN BY G.DOUGLAS												Date		REVISION	CHECKED BY A.EDWARDS												<p>MCKINLAY MORGAN & ASSOCIATES Pty Ltd. ACN 003 750 525 ABN 23 003 750 525 CONSULTING SURVEYORS - PROJECT MANAGERS 122 Macquarie Street, Phone: 4577 6011 PO Box 217, Fax: 4577 4910 Windsor NSW 2756 Email: mail@mckinlaymorgan.com.au DX 8615 Windsor www.mckinlaymorgan.com.au</p>		<p>DATE 2/9/2011 FILE No. 91930 COUNCIL REF</p>		<p>CLIENT NAME DIXON SAND (PENRITH) Pty Ltd LOCALITY MAROOTA LGA THE HILLS SHIRE PLAN No. 91930:E:2 C.FILE: 91930E2-B.DWG</p>		<p>PLAN SHOWING FINAL LANDFORM CONTOURS OVER LOTS 29 & 196 DP 752025 & LOTS 1 & 2 DP 547255 OLD NORTHERN ROAD, MAROOTA</p>		<p>SHEET No. 1 OF 2 SHEETS</p>	
F		0	5	10	15	20	25	MILLIMETRES AT A3	50	55	60	65	70	75	
E	DESIGN BY	REDUCTION RATIO AT A3 1:4000	
D	SURVEY BY	CONTOUR INTERVAL 1.0m	
C	CALCS BY	ORIGIN OF LEVELS PLAN No. DWG.SC00	
13-8-13	B	LANDFORM ON LOTS 1 AND 2 AMENDED	BY MATTHEW & PETER FREEBURN	
7-03-2012	A	CONTOURS AMENDED	DRAWN BY G.DOUGLAS	
Date		REVISION	CHECKED BY A.EDWARDS	

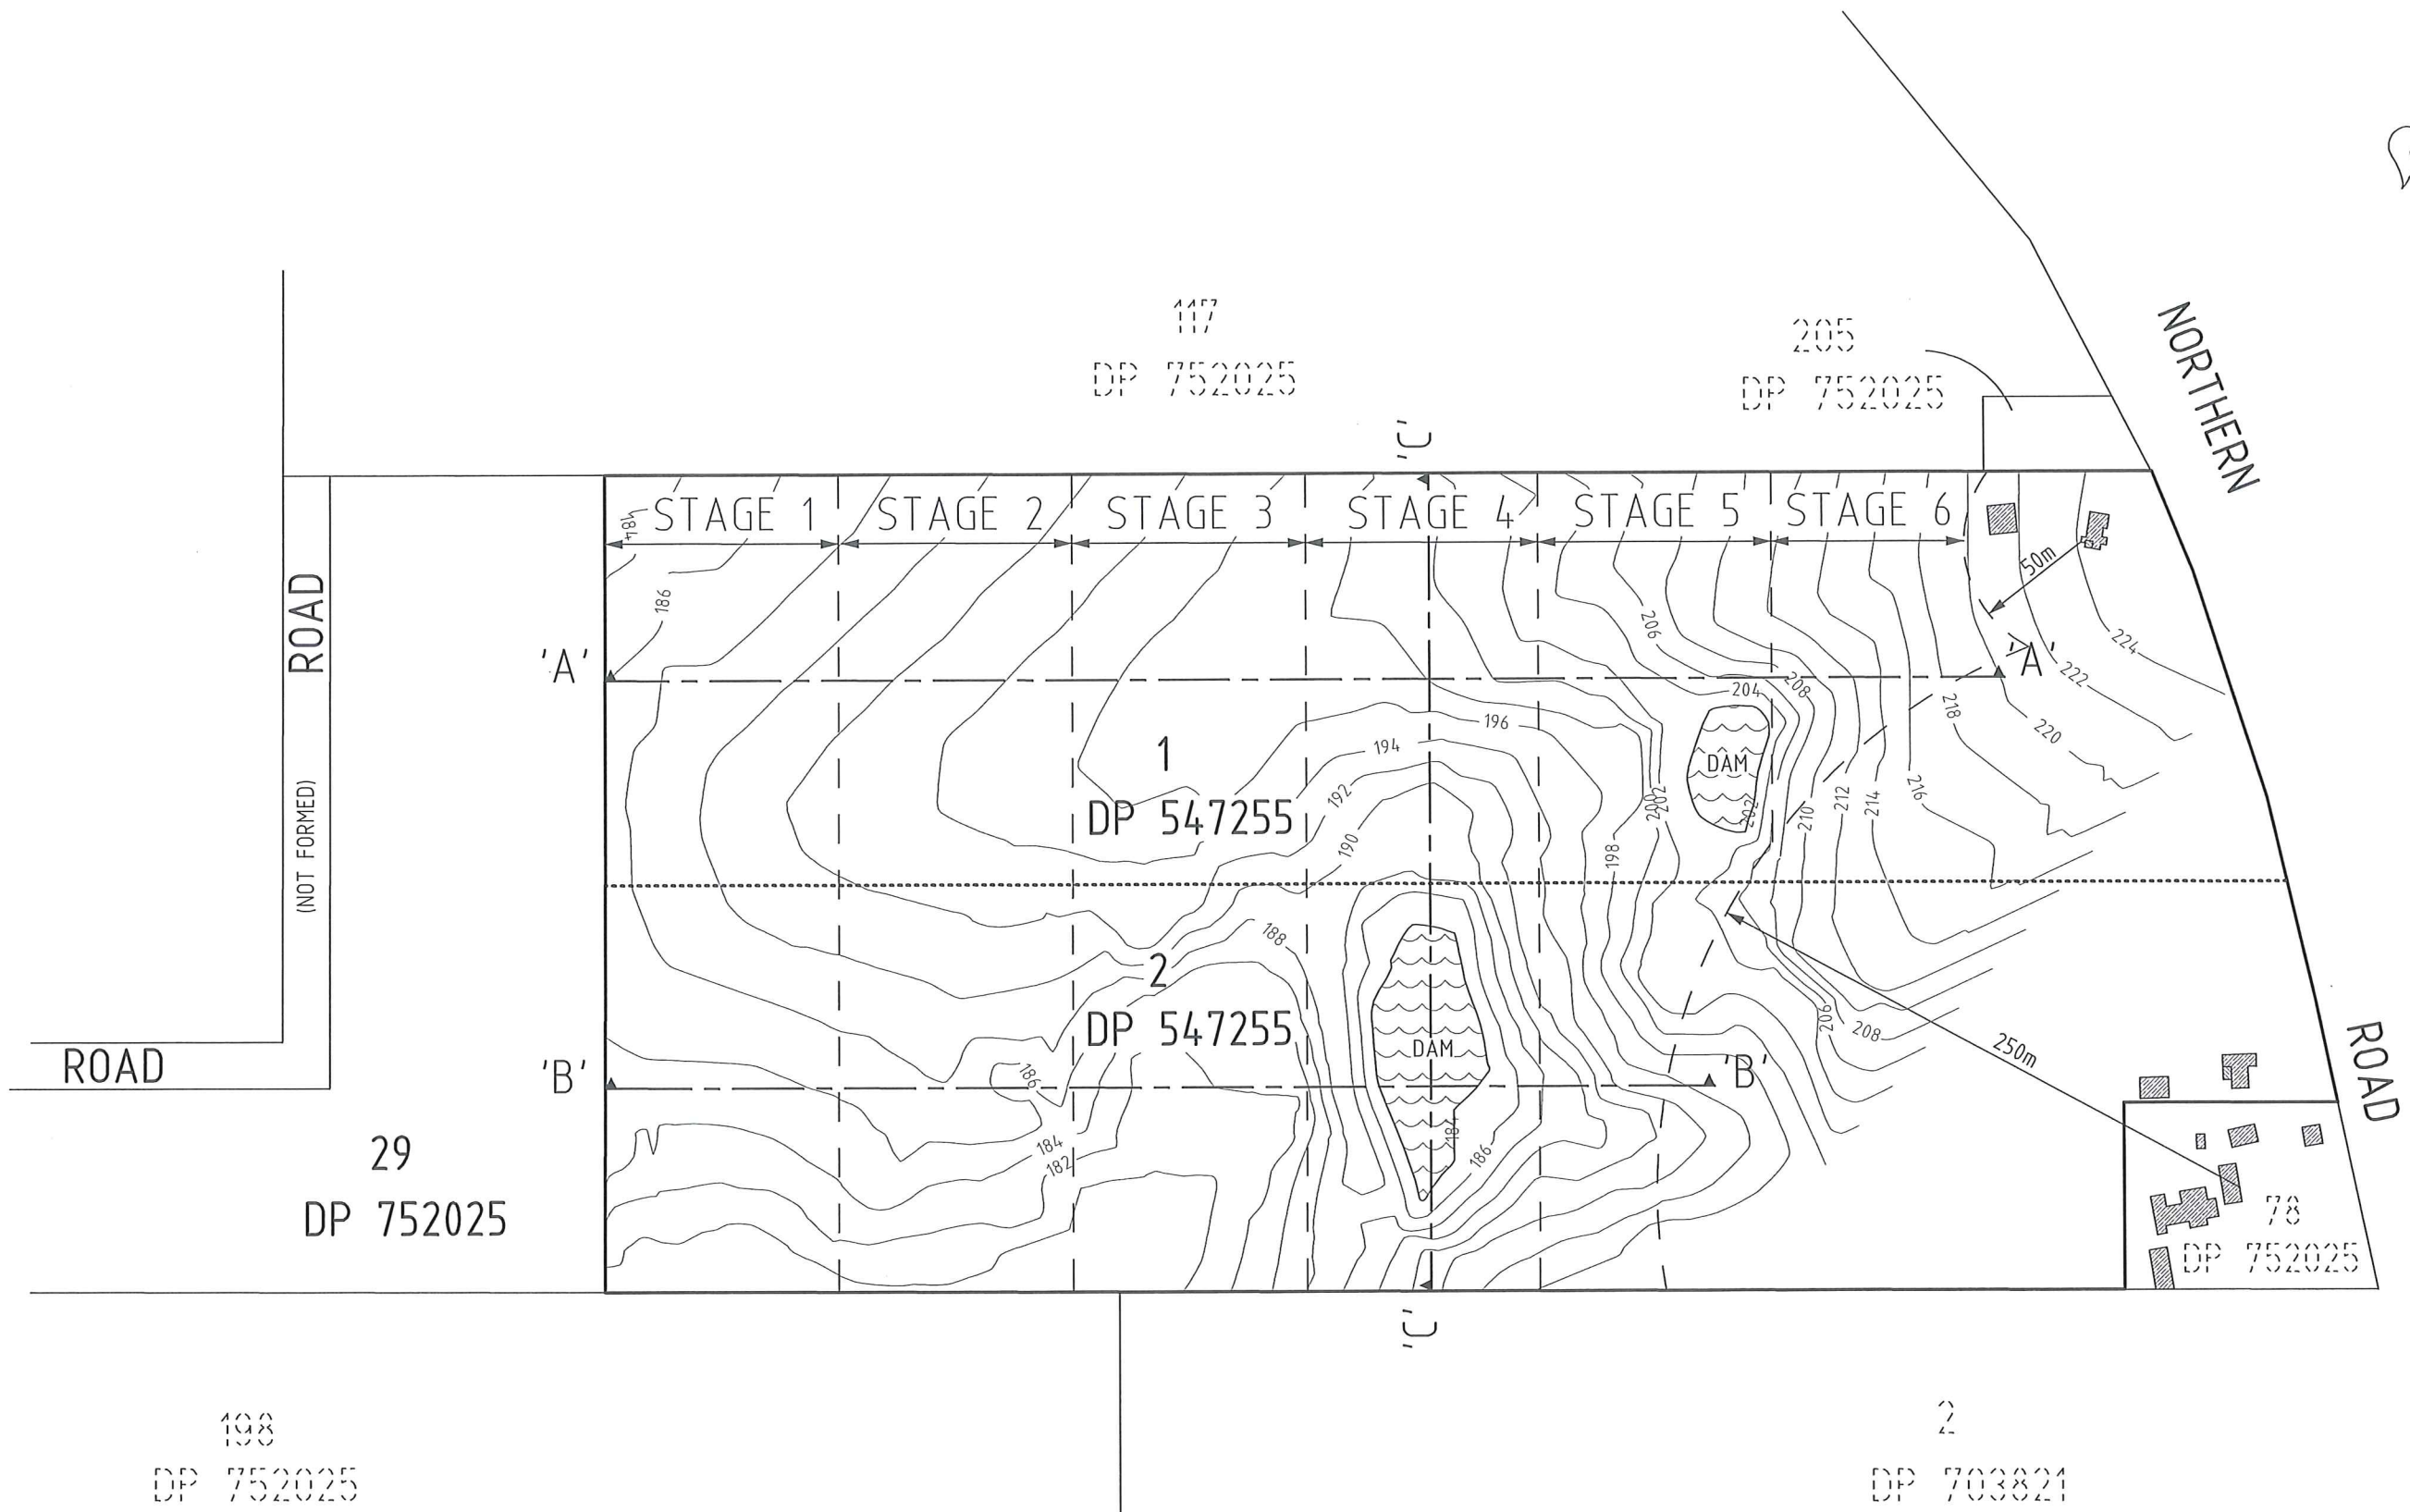

NOTE:
 -NO SURVEY HAS BEEN MADE.
 -CONTOURS SHOWN HAVE BEEN DIGITISED FROM
 A PLAN BY WILLIAM L BACKHOUSE P/L
 REF CH4218A1 & PLAN FROM KEOWN & DRUMMOND P/L

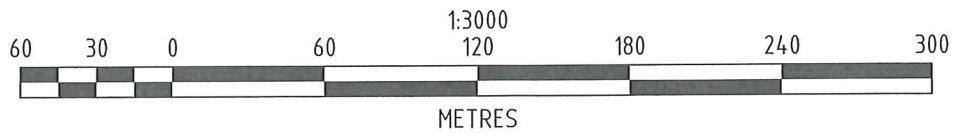


F		0		5		10		15		20		25		MILLIMETRES AT A3		50		55		60		65		70		75	
E		DESIGN BY		REDUCTION RATIO AT A3		1:3000																					
D		SURVEY BY		CONTOUR INTERVAL		2.0m																					
C		CALCS BY		ORIGIN OF LEVELS																							
B		DRAWN BY		DATUM		A.H.D.																					
7-03-2012		A		STAGES AMENDED		DRAWN BY		G.DOUGLAS		CHECKED BY		A.EDWARDS															
Date		REVISION																									




McKINLAY MORGAN & ASSOCIATES Pty Ltd.
 ACN 003 750 525 ABN 23 003 750 525
 CONSULTING SURVEYORS - PROJECT MANAGERS
 122 Macquarie Street, Phone: 4577 6011
 PO Box 217, Fax: 4577 4910
 Windsor NSW 2756 Email: mail@mckinlaymorgan.com.au
 DX 8615 Windsor www.mckinlaymorgan.com.au



DATE 1/3/2012 CLIENT NAME DIXON SAND (PENRITH) Pty Ltd
 FILE No. 91930/4 LOCALITY MAROOTA LGA THE HILLS SHIRE
 COUNCIL REF PLAN No. 91930/4:E1 C.FILE: 919304E1.DWG
PLAN SHOWING NATURAL SURFACE CONTOURS OVER LOTS 1 & 2 DP 547255 OLD NORTHERN ROAD, MAROOTA
 SHEET No. 1 OF 6 SHEETS

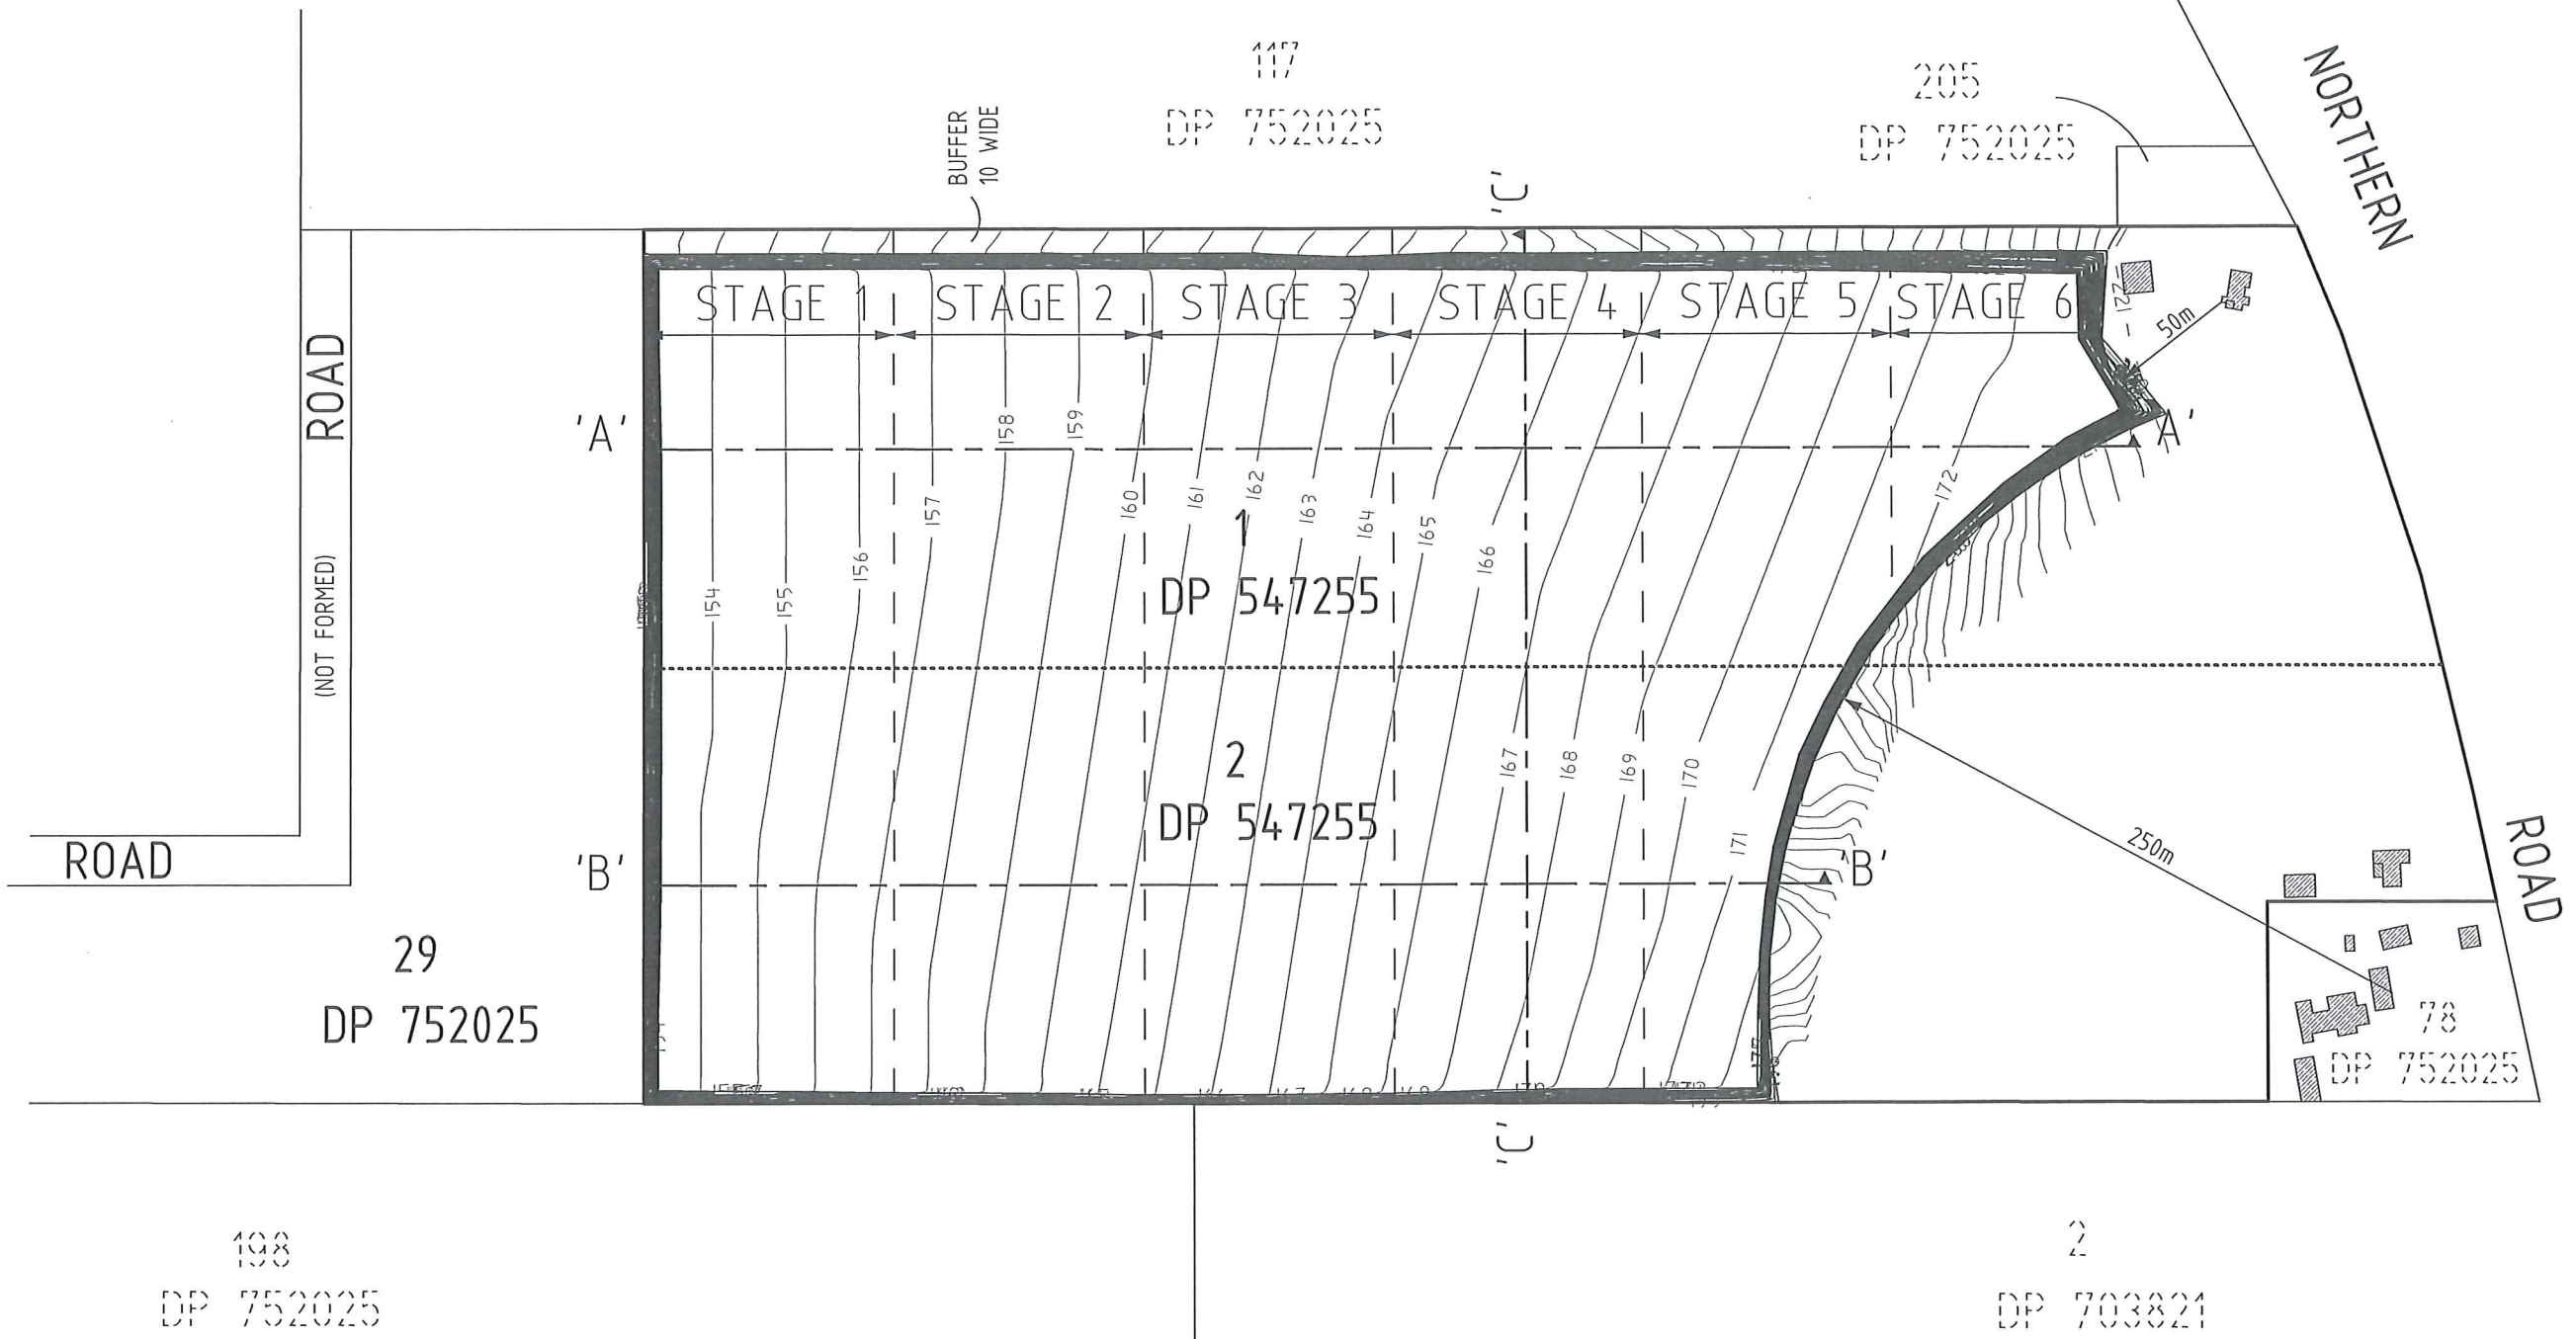


NOTE:
 -NO SURVEY HAS BEEN MADE.
 -CONTOURS SHOWN HAVE BEEN DIGITISED FROM
 A PLAN BY WILLIAM L BACKHOUSE P/L
 REF CH4218A1 & PLAN FROM KEOWN & DRUMMOND P/L

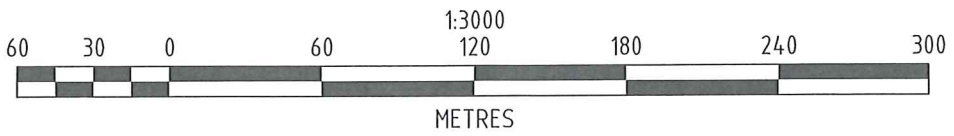

<table border="1"> <tr> <td>F</td> <td></td> </tr> <tr> <td>E</td> <td></td> </tr> <tr> <td>D</td> <td></td> </tr> <tr> <td>C</td> <td></td> </tr> <tr> <td>B</td> <td></td> </tr> <tr> <td>7-03-2012</td> <td>A STAGES AMMENDED</td> </tr> <tr> <td>Date</td> <td>REVISION</td> </tr> </table>		F		E		D		C		B		7-03-2012	A STAGES AMMENDED	Date	REVISION	<table border="1"> <tr> <td>0</td><td>5</td><td>10</td><td>15</td><td>20</td><td>25</td> <td>MILLIMETRES AT A3</td> <td>50</td><td>55</td><td>60</td><td>65</td><td>70</td><td>75</td> </tr> <tr> <td colspan="13">DESIGN BY</td> </tr> <tr> <td colspan="13">SURVEY BY</td> </tr> <tr> <td colspan="13">CALCS BY</td> </tr> <tr> <td colspan="13">DRAWN BY G.DOUGLAS</td> </tr> <tr> <td colspan="13">CHECKED BY A.EDWARDS</td> </tr> </table>	0	5	10	15	20	25	MILLIMETRES AT A3	50	55	60	65	70	75	DESIGN BY													SURVEY BY													CALCS BY													DRAWN BY G.DOUGLAS													CHECKED BY A.EDWARDS													<p>REDUCTION RATIO AT A3 1:3000</p> <p>CONTOUR INTERVAL 1.0m ORIGIN OF LEVELS</p> <p>DATUM A.H.D.</p>	<p>McKINLAY MORGAN & ASSOCIATES Pty Ltd. ACN 003 750 525 ABN 23 003 750 525 CONSULTING SURVEYORS - PROJECT MANAGERS 122 Macquarie Street, Phone: 4577 6011 PO Box 217, Windsor NSW 2756 Fax: 4577 4910 DX 8615 Windsor Email: mail@mckinlaymorgan.com.au www.mckinlaymorgan.com.au</p>	<p>DATE 2/3/2012</p> <p>FILE No. 91930/4</p> <p>COUNCIL REF</p>	<p>CLIENT NAME DIXON SAND (PENRITH) Pty Ltd</p> <p>LOCALITY MAROOTA LGA THE HILLS SHIRE</p> <p>PLAN No. 91930/4:E2 C.FILE: 919304E2.DWG</p>	<p>PLAN SHOWING BASE EXCAVATION LEVEL OVER LOTS 1 & 2 DP 547255 OLD NORTHERN ROAD, MAROOTA</p>	<p>SHEET No. 2 OF 6 SHEETS</p>
F	
E	
D	
C	
B	
7-03-2012	A STAGES AMMENDED	
Date	REVISION	
0	5	10	15	20	25	MILLIMETRES AT A3	50	55	60	65	70	75	
DESIGN BY	
SURVEY BY	
CALCS BY	
DRAWN BY G.DOUGLAS	
CHECKED BY A.EDWARDS	

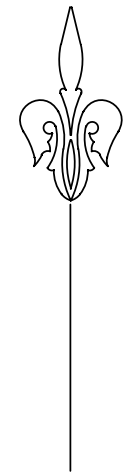
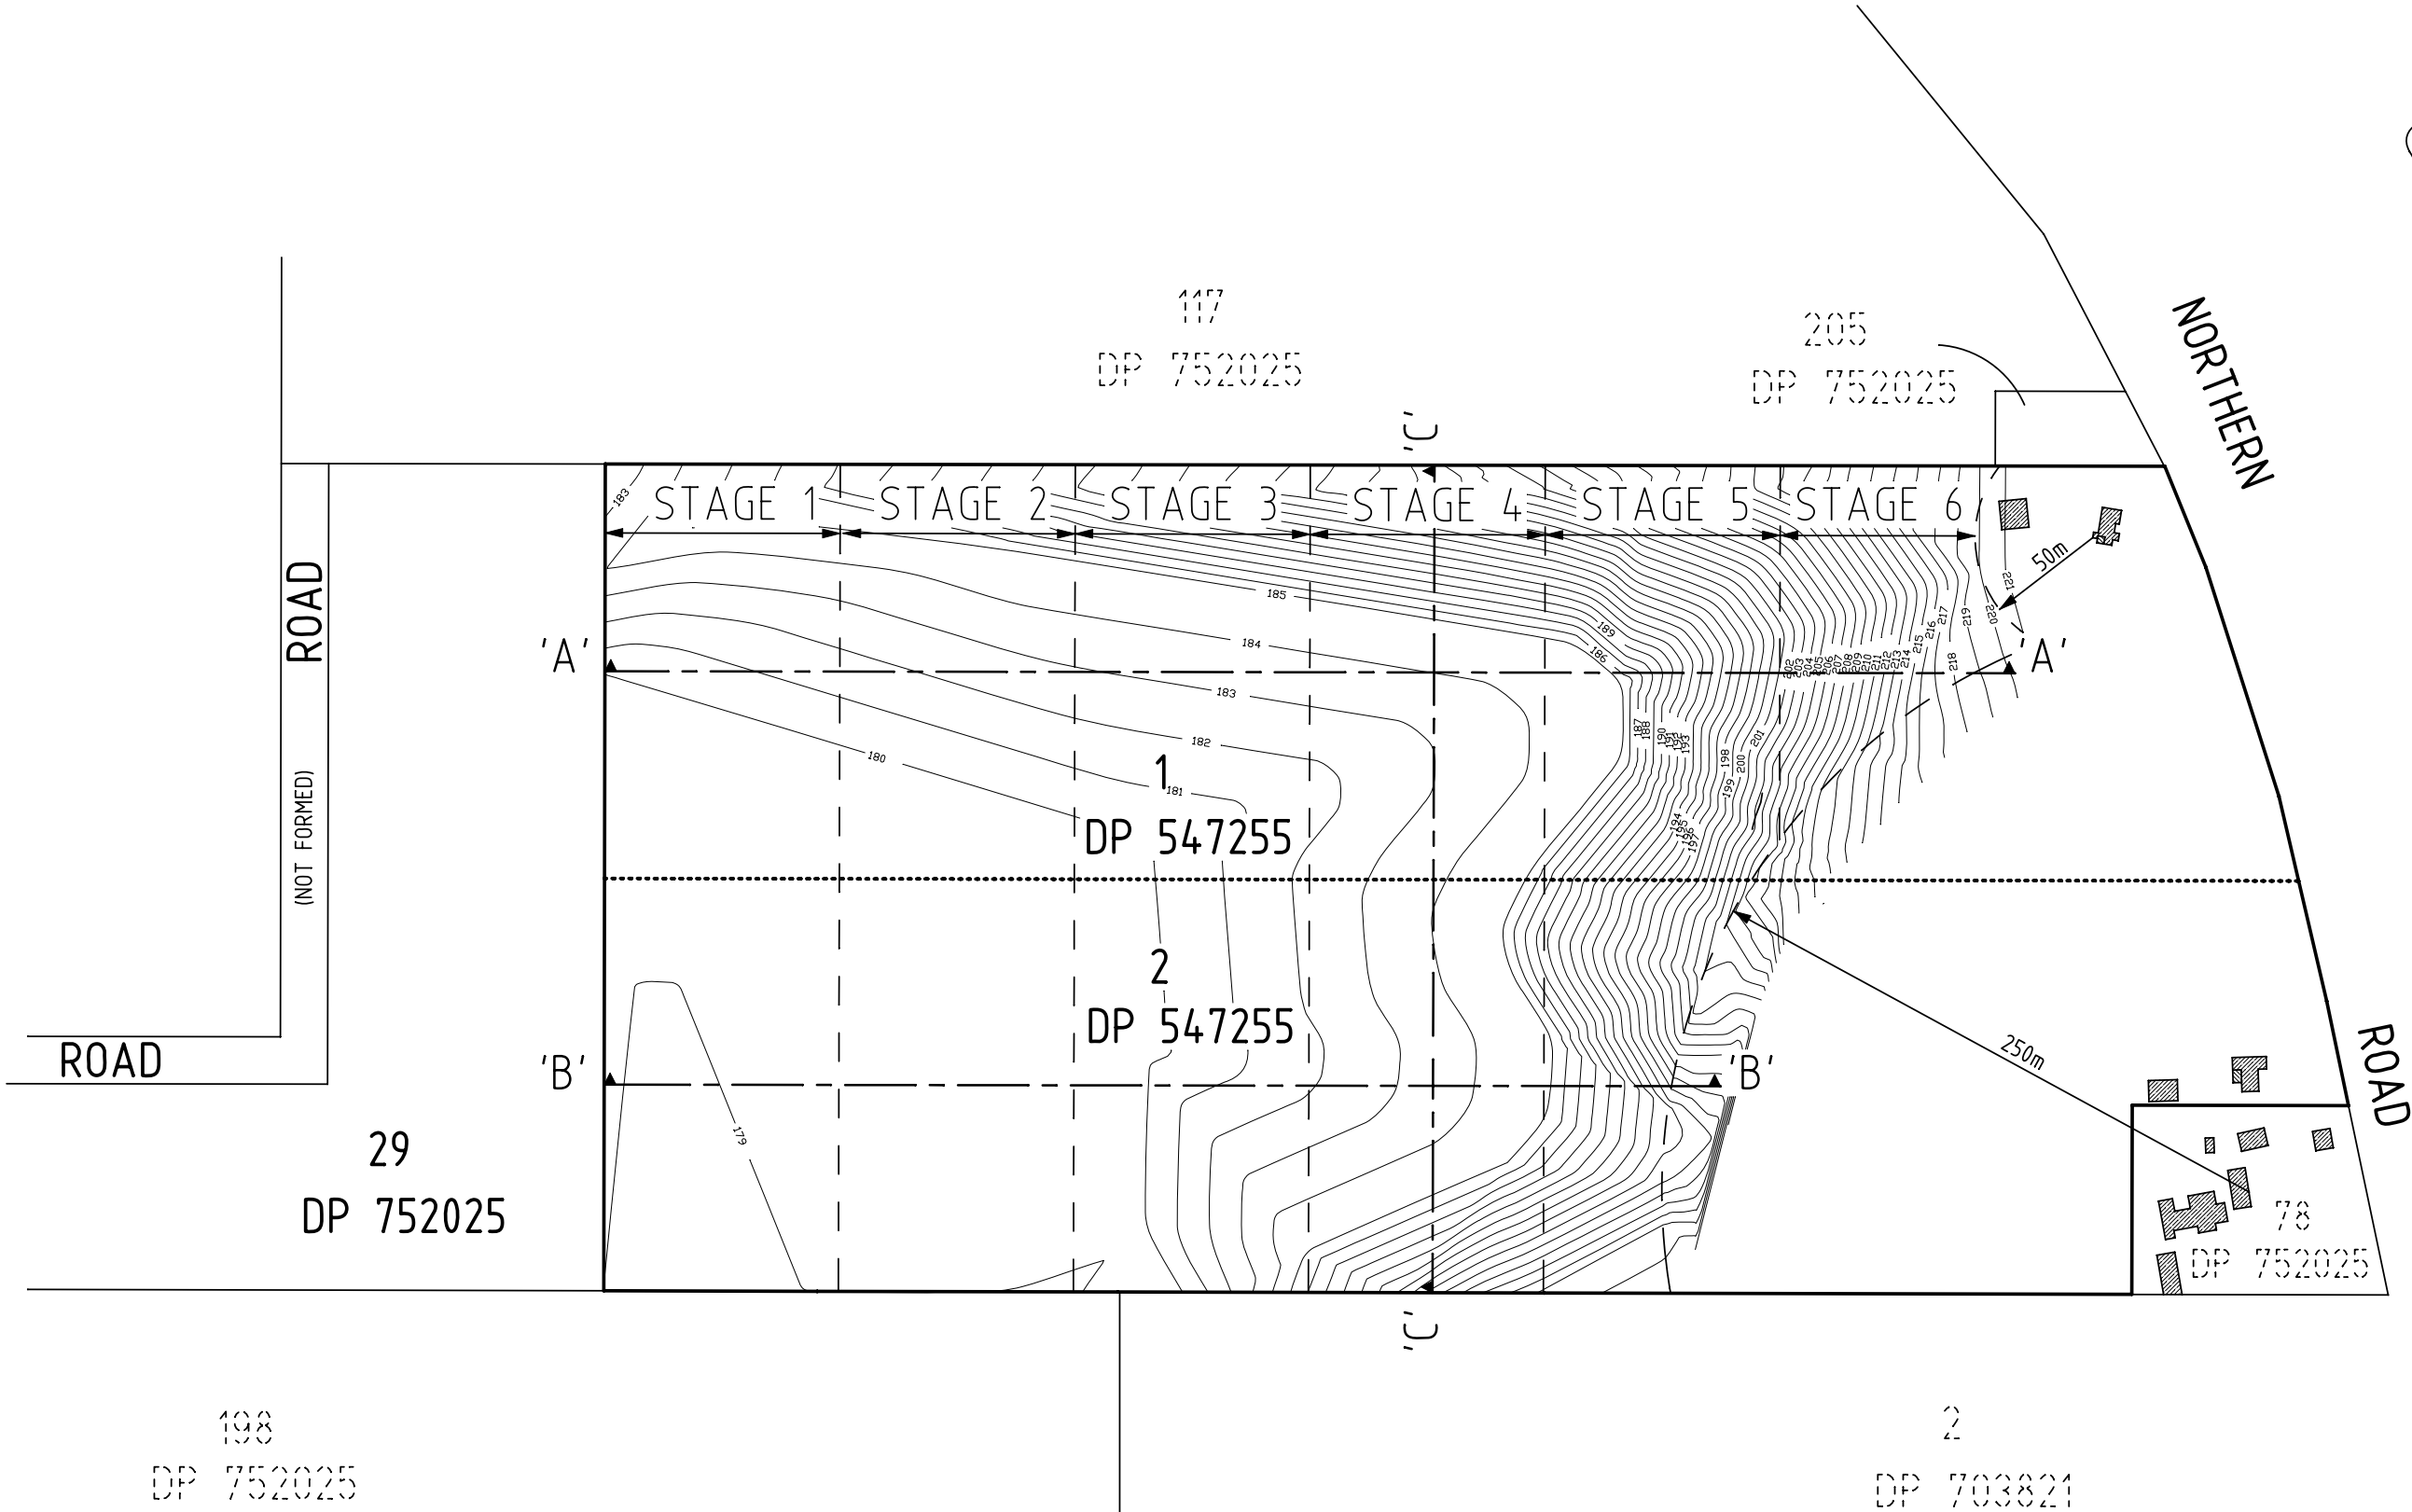


NOTE:
 -NO SURVEY HAS BEEN MADE.
 -CONTOURS SHOWN HAVE BEEN DIGITISED FROM
 A PLAN BY WILLIAM L BACKHOUSE P/L
 REF CH4218A1 & PLAN FROM KEOWN & DRUMMOND P/L

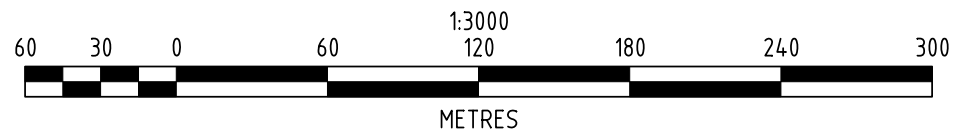

<table border="1"> <tr> <td>F</td> <td>0</td> <td>5</td> <td>10</td> <td>15</td> <td>20</td> <td>25</td> <td>MILLIMETRES AT A3</td> <td>50</td> <td>55</td> <td>60</td> <td>65</td> <td>70</td> <td>75</td> </tr> <tr> <td>E</td> <td colspan="13">REDUCTION RATIO AT A3 1:3000</td> </tr> <tr> <td>D</td> <td colspan="13">CONTOUR INTERVAL 1.0m</td> </tr> <tr> <td>C</td> <td colspan="13">ORIGIN OF LEVELS</td> </tr> <tr> <td>30-7-13</td> <td>B</td> <td colspan="11">FINISHED LANDFORM AMENDED</td> <td>DATUM A.H.D.</td> </tr> <tr> <td>7-03-2012</td> <td>A</td> <td colspan="11">STAGES AMENDED</td> <td></td> </tr> <tr> <td>Date</td> <td colspan="13">REVISION</td> </tr> </table>		F	0	5	10	15	20	25	MILLIMETRES AT A3	50	55	60	65	70	75	E	REDUCTION RATIO AT A3 1:3000													D	CONTOUR INTERVAL 1.0m													C	ORIGIN OF LEVELS													30-7-13	B	FINISHED LANDFORM AMENDED											DATUM A.H.D.	7-03-2012	A	STAGES AMENDED												Date	REVISION													<p>McKINLAY MORGAN & ASSOCIATES Pty Ltd. ACN 003 750 525 ABN 23 003 750 525 CONSULTING SURVEYORS - PROJECT MANAGERS 122 Macquarie Street, Phone: 4577 6011 PO Box 217, Fax: 4577 4910 Windsor NSW 2756 Email: mail@mckinlaymorgan.com.au DX 8615 Windsor www.mckinlaymorgan.com.au</p>		<p>DATE 2/3/2012 FILE No. 91930/4 COUNCIL REF</p>		<p>CLIENT NAME DIXON SAND (PENRITH) Pty Ltd LOCALITY MAROOTA LGA THE HILLS SHIRE PLAN No. 91930/4/E3 C.FILE: 919304E3-A.DWG</p>		<p>PLAN SHOWING FINAL LANDFORM OVER LOTS 1 & 2 DP 547255 OLD NORTHERN ROAD, MAROOTA</p>		<p>SHEET No. 3 OF 6 SHEETS</p>	
F	0	5	10	15	20	25	MILLIMETRES AT A3	50	55	60	65	70	75	
E	REDUCTION RATIO AT A3 1:3000	
D	CONTOUR INTERVAL 1.0m	
C	ORIGIN OF LEVELS	
30-7-13	B	FINISHED LANDFORM AMENDED											DATUM A.H.D.	
7-03-2012	A	STAGES AMENDED	
Date	REVISION	


A1

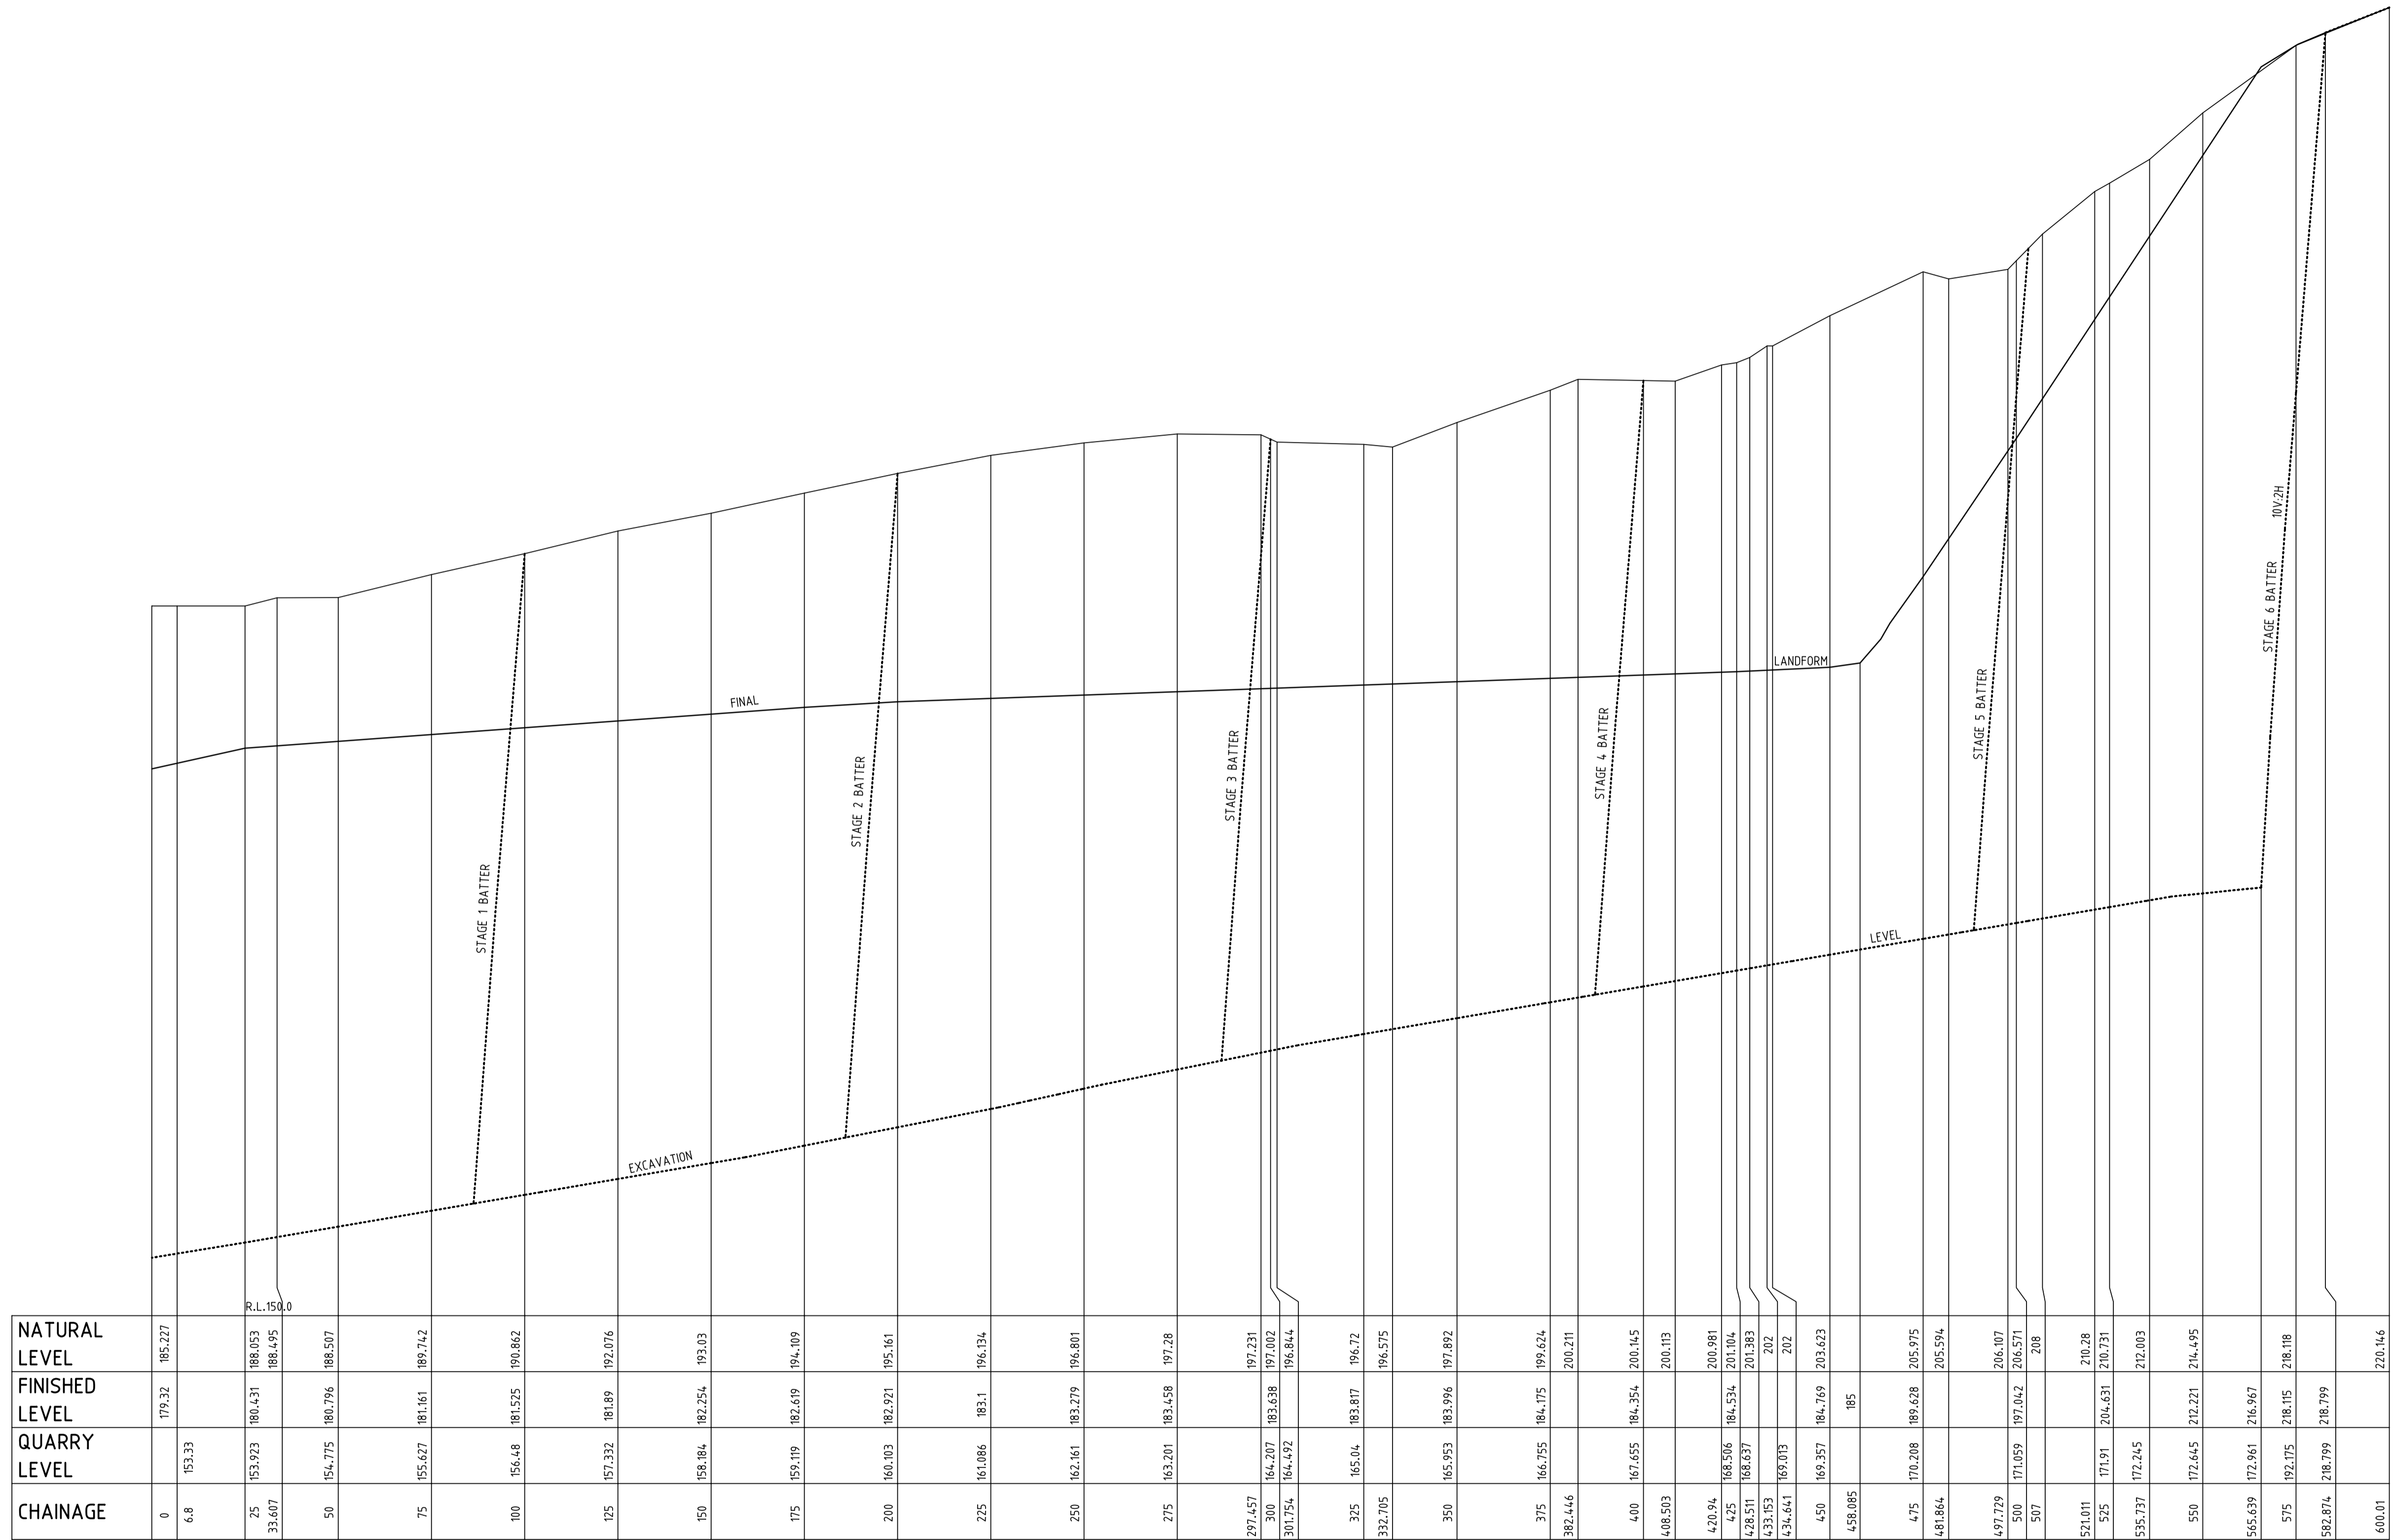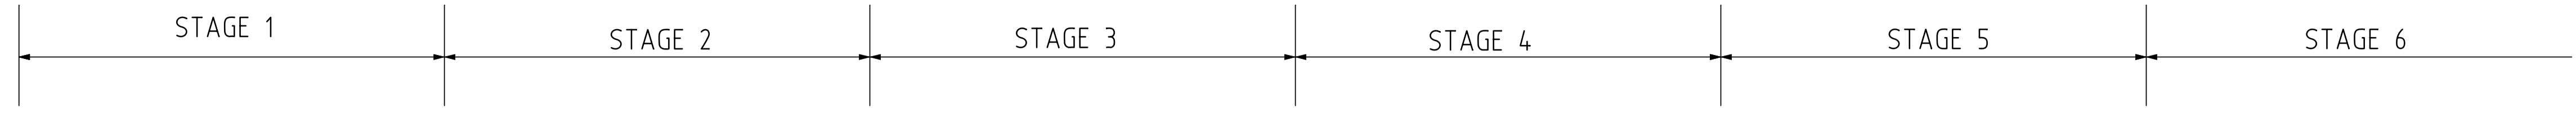

SECTION 'A' - 'A'



F		0	10	20	30	40	50	MILLIMETRES AT A1	100	110	120	130	140	150
E		DESIGN BY		AJE		REDUCTION RATIO AT A1 H 1:1000 V 1:200								
D		SURVEY BY				CONTOUR INTERVAL								
C		CALCS BY				ORIGIN OF LEVELS								
B		DRAWN BY		AJE		DATUM								
A	7-03-2012	STAGES AMENDED												
	Date	REVISION												

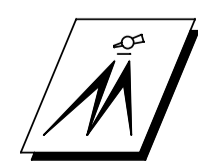


McKINLAY MORGAN & ASSOCIATES Pty Ltd.
 ABN 003 750 525
 CONSULTING SURVEYORS - PROJECT MANAGERS
 122 Macquarie Street,
 Windsor NSW 2756
 Phone: 4577 6011
 Fax: 4577 4910
 PO Box 217
 Windsor NSW 2756
 Email: mail@mckinlaymorgan.com.au
 www.mckinlaymorgan.com.au

DATE 2 MARCH 2012
 FILE No. 91930/4
 COUNCIL REF

CLIENT NAME DIXON SANDS
 LOCALITY MAROOTA
 LGA HAWKESBURY
 PLAN No. 91930:E:5
 C.FILE: 919304E456.DWG

SECTION "A" - "A"

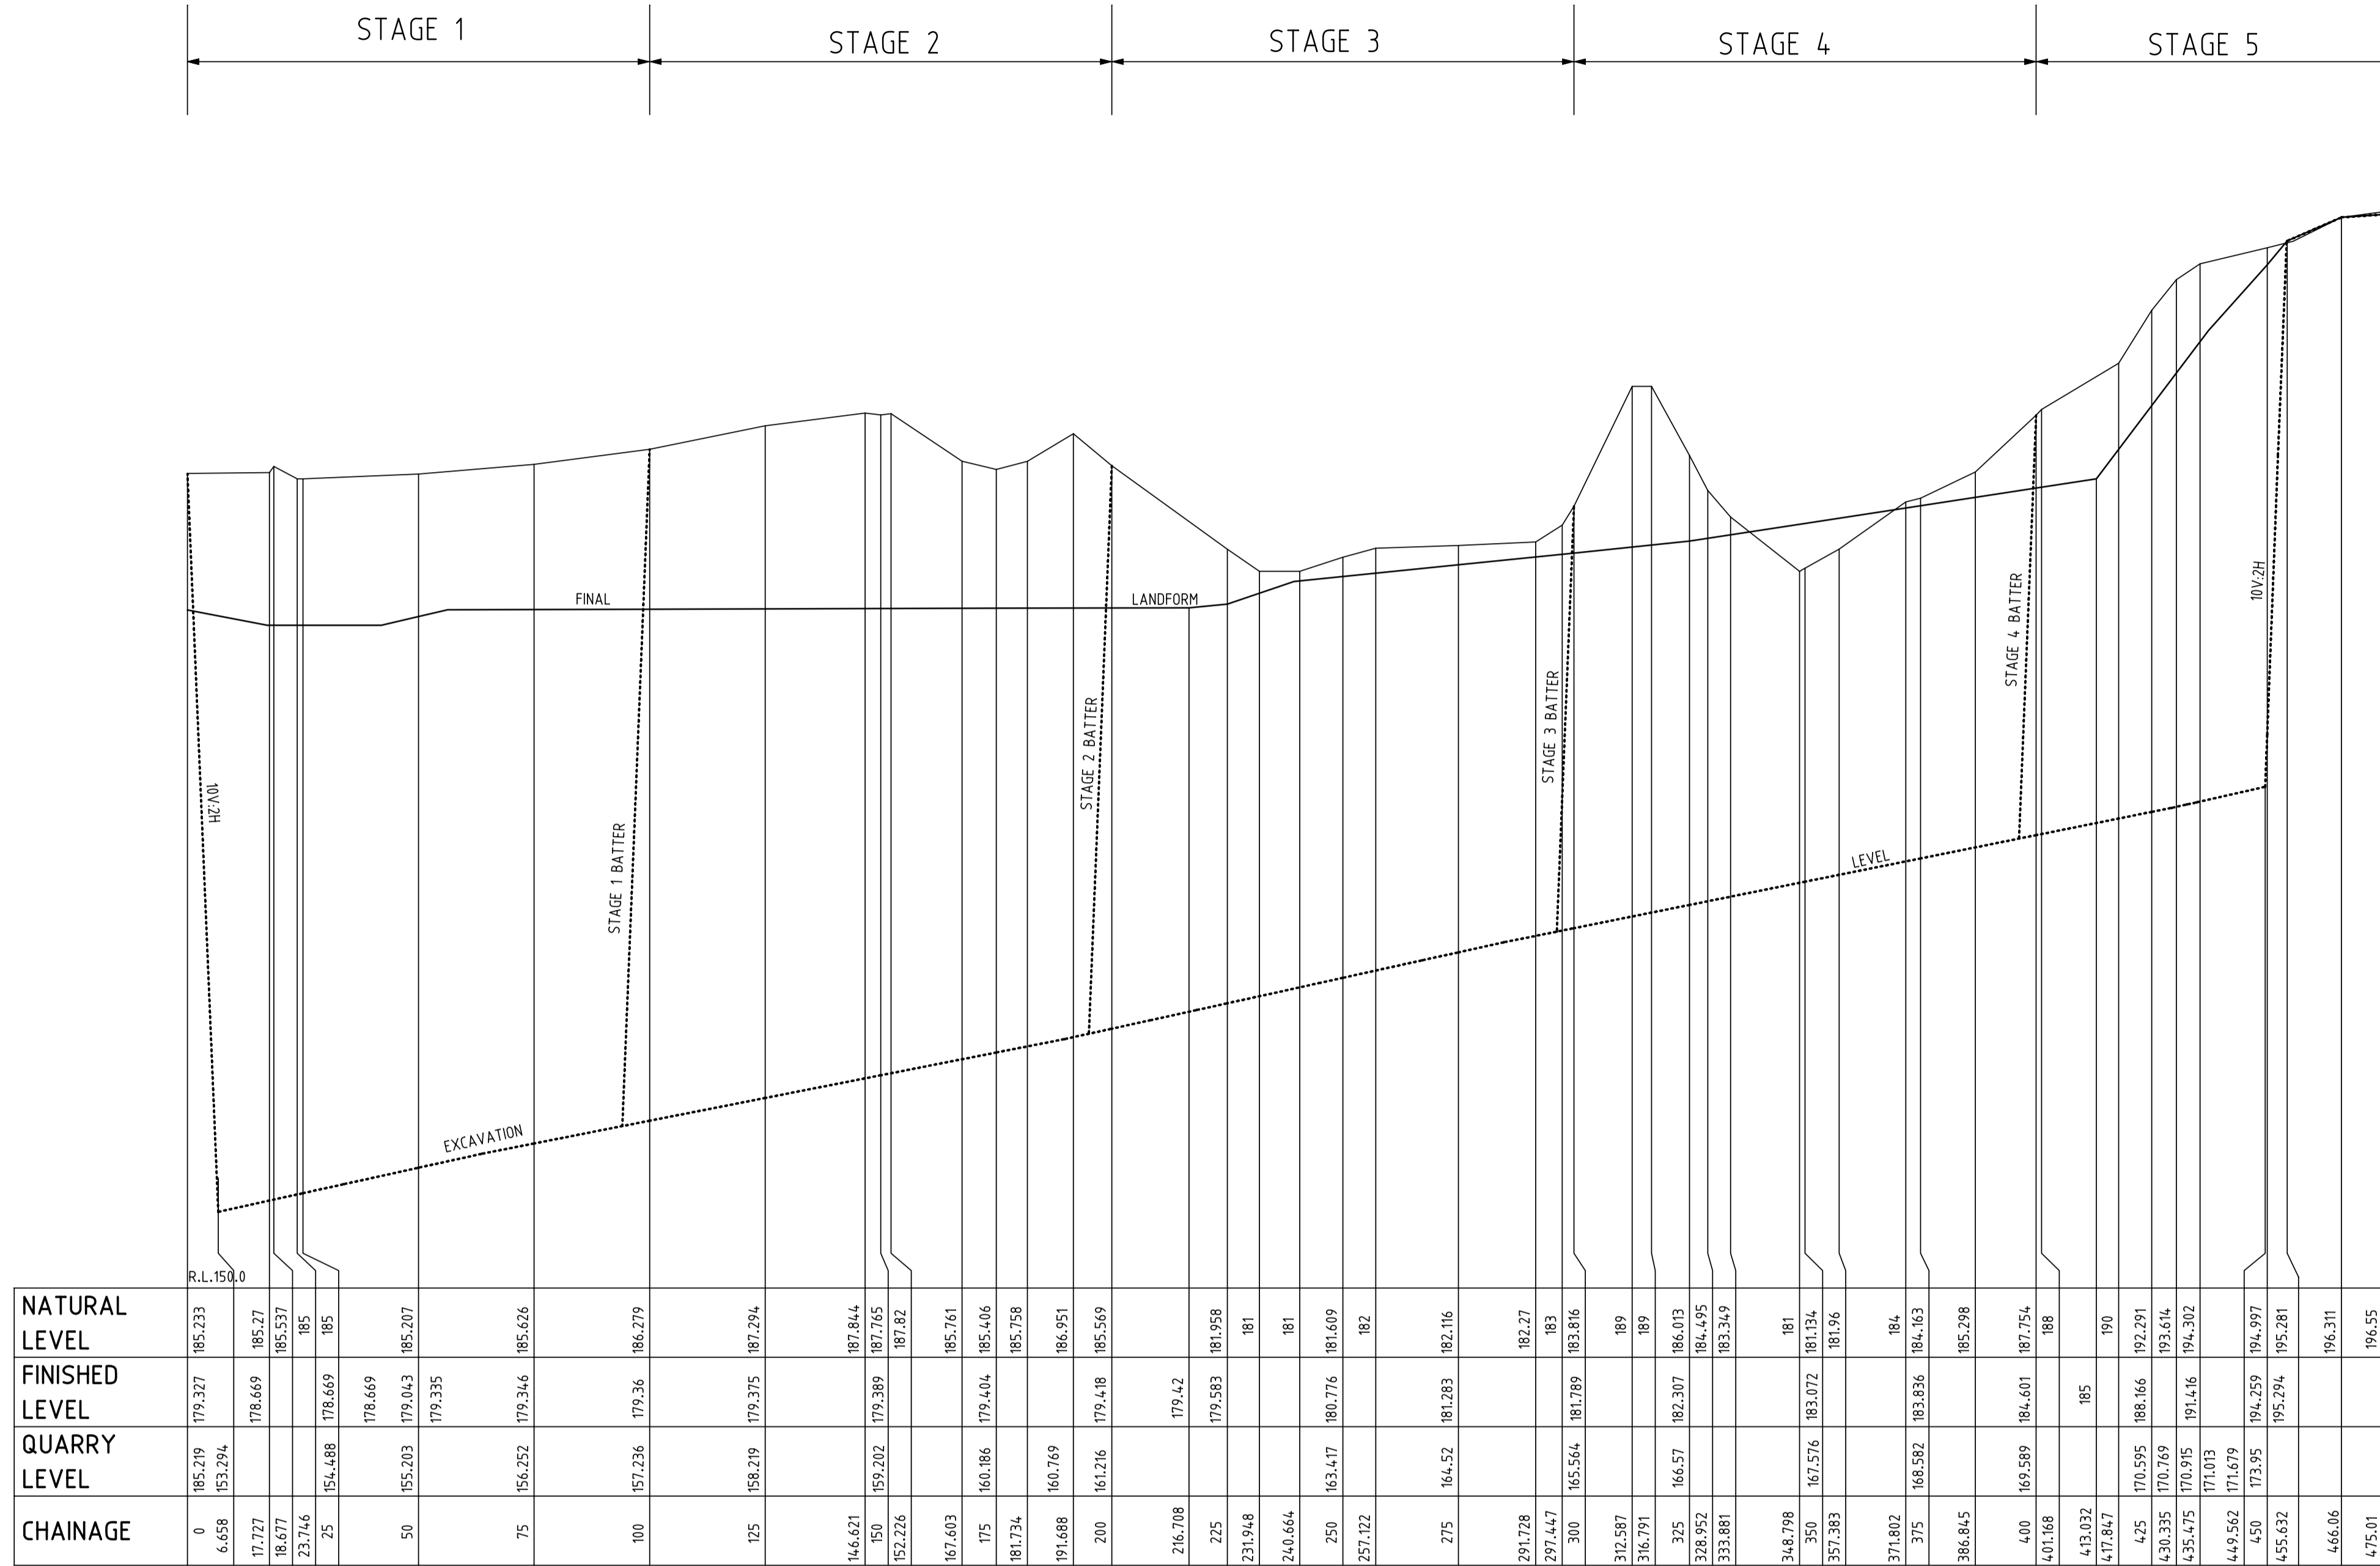

SECTION 'B'-'B'

F		0	10	20	30	40	50	MILLIMETRES AT A1	100	110	120	130	140	150
E		DESIGN BY		AJE		REDUCTION RATIO AT A1 H 1:1000 V 1:200								
D		SURVEY BY				CONTOUR INTERVAL								
C		CALCS BY				ORIGIN OF LEVELS								
B		DRAWN BY		AJE		DATUM								
A		CHECKED BY		AJE										
Date		REVISION												



McKINLAY MORGAN & ASSOCIATES Pty Ltd.


ACN 003 750 525 ABN 23 003 750 525
 CONSULTING SURVEYORS - PROJECT MANAGERS
 122 Macquarie Street, Phone: 4577 6011
 Windsor NSW 2756 Fax: 4577 4910
 PO Box 217 Email: mail@mckinlaymorgan.com.au
 Windsor NSW 2756 www.mckinlaymorgan.com.au

DATE 2 MARCH 2012
 FILE No. 91930/4
 COUNCIL REF

CLIENT NAME DIXON SANDS
 LOCALITY MAROOTA LGA HAWKESBURY
 PLAN No. 91930:E:4 C.FILE: 919304E456.DWG

SECTION "B" - "B"



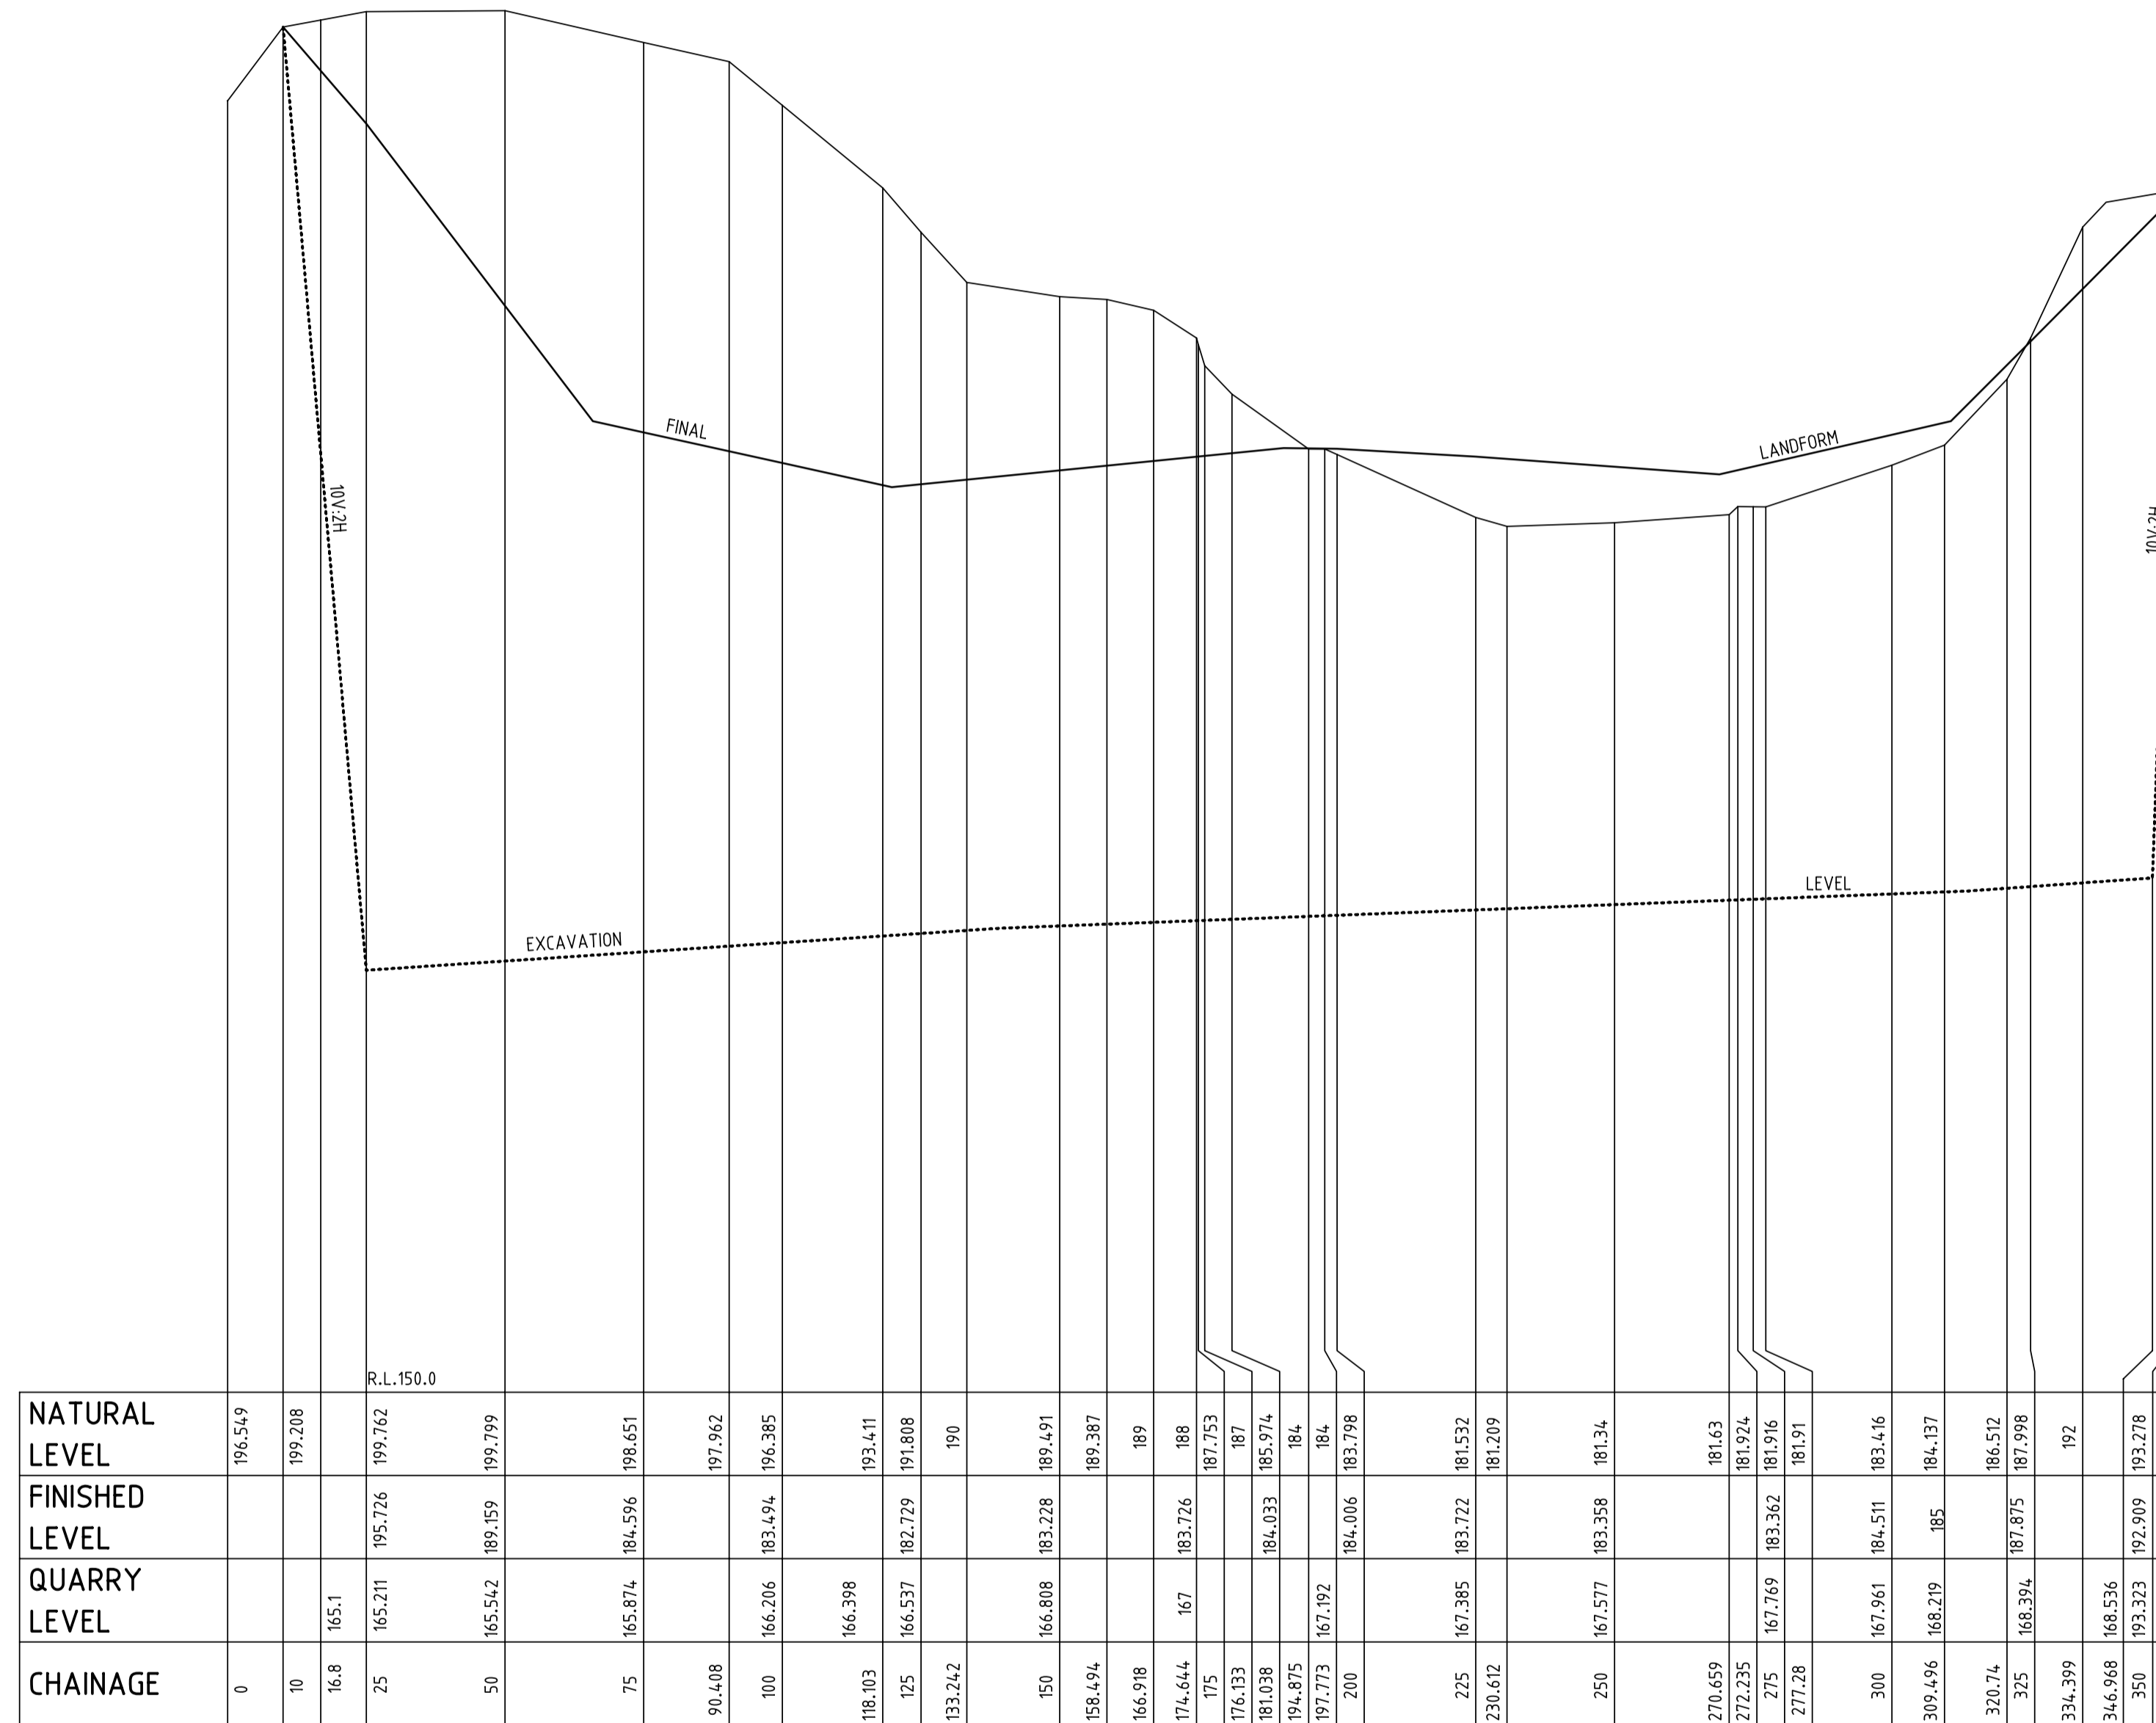

SECTION 'C'-'C'



F		0	10	20	30	40	50	MILLIMETRES AT A1	100	110	120	130	140	150
E		REDUCTION RATIO AT A1 H 1:1000 V 1:200												
D	DESIGN BY	AJE												
C	SURVEY BY													
B	CALCS BY													
A	DRAWN BY	AJE												
Date	REVISION	CHECKED BY	AJE											
		DATUM												



McKINLAY MORGAN & ASSOCIATES Pty Ltd.

ACN 003 750 525 ABN 23 003 750 525
 CONSULTING SURVEYORS - PROJECT MANAGERS
 122 Macquarie Street, Phone: 4577 6011
 Windsor NSW 2756 Fax: 4577 4910
 PO Box 217 Email: mail@mckinlaymorgan.com.au
 Windsor NSW 2756 www.mckinlaymorgan.com.au

DATE 2 MARCH 2012
 FILE No. 91930/4
 COUNCIL REF

CLIENT NAME DIXON SANDS
 LOCALITY MAROOTA LGA HAWKESBURY
 PLAN No. 91930:E:6 C.FILE: 919304E456.DWG

SECTION "C" - "C"

SHEET No. 6
 OF 6 SHEETS