


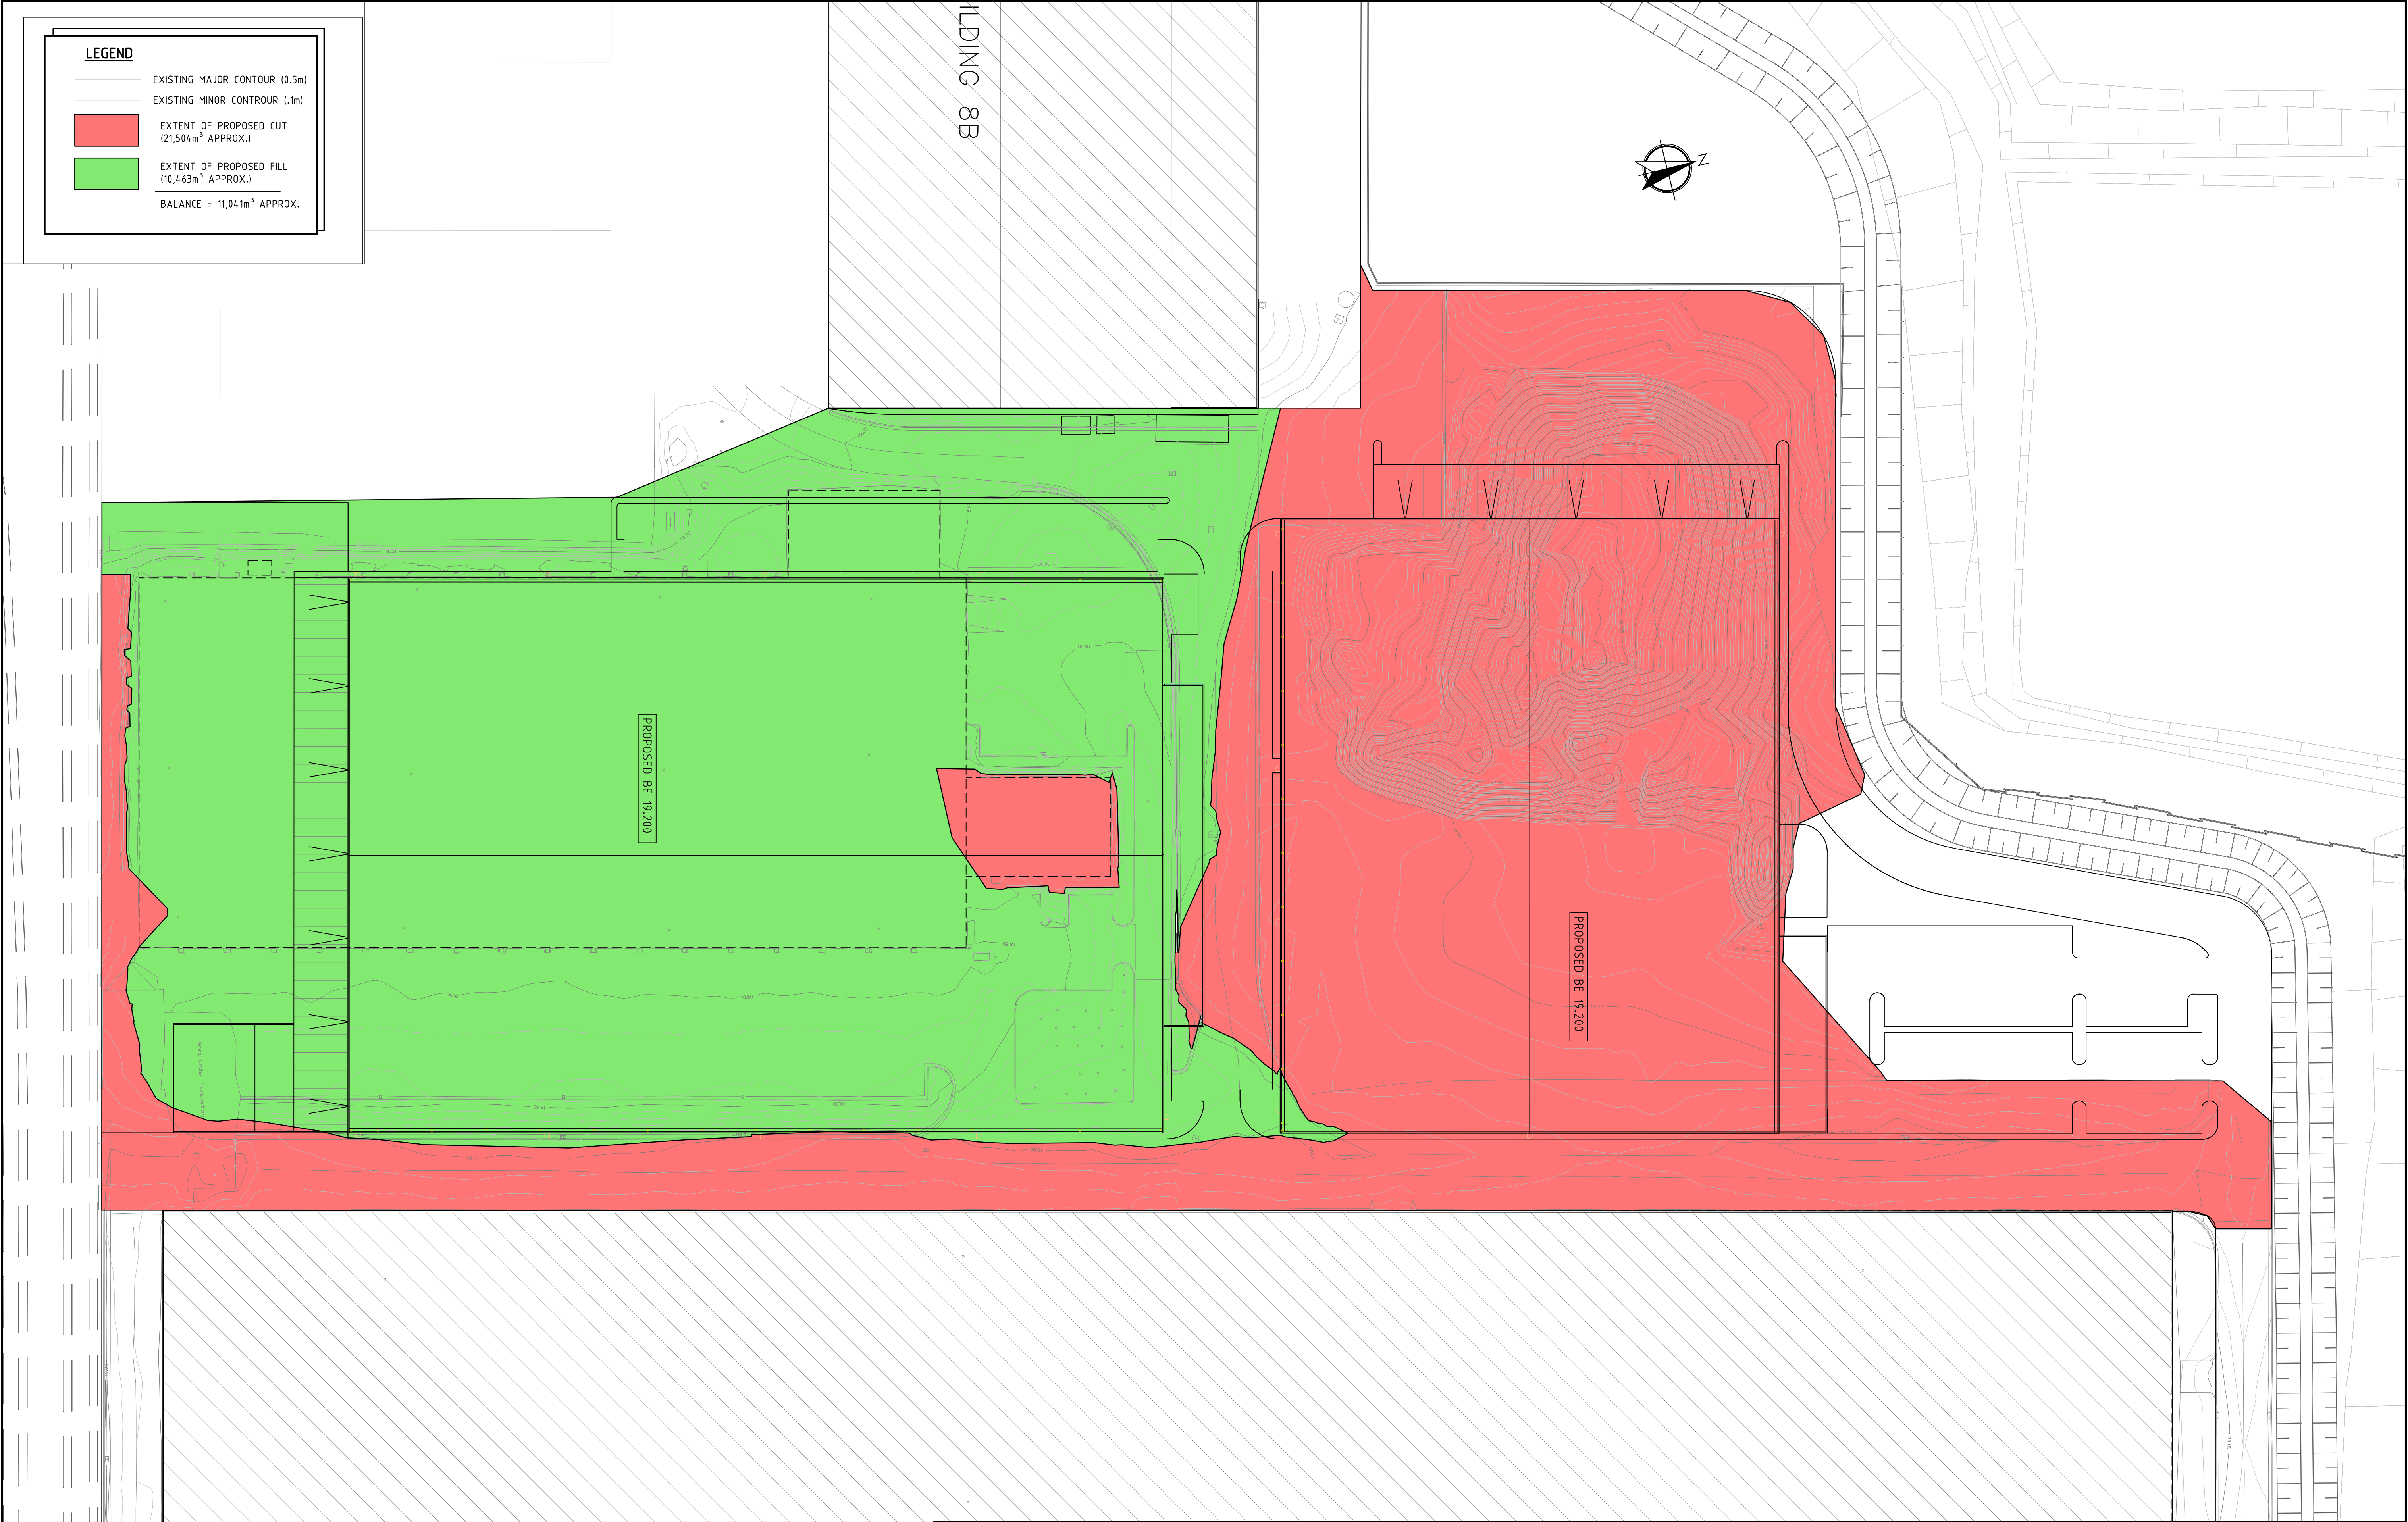

REV No.	COMMENTS	DATE	INIT.
01	SECTION 75W SUBMISSION	04.06.15	JD

PROJECT:
WESTERN PRECINT,
LOFTUS RD, YENNORA

CLIENT:

STOCKLAND
CORPORATION

Richmond+Ross PTY LIMITED
CONSULTING ENGINEERS
ABN 34 001 485 436

38 WILLOUGHBY ROAD,
CROWS NEST, NSW 2065
TEL : (02) 9490 9600
FAX : (02) 9438 1224

BULK EXCAVATION PLAN

DATE:	14.05.15	DRG.No.
SCALE:	1:500 @ A1	BE01
JOB No.	140061	REV 01



SECTION 75W
SUBMISSION