
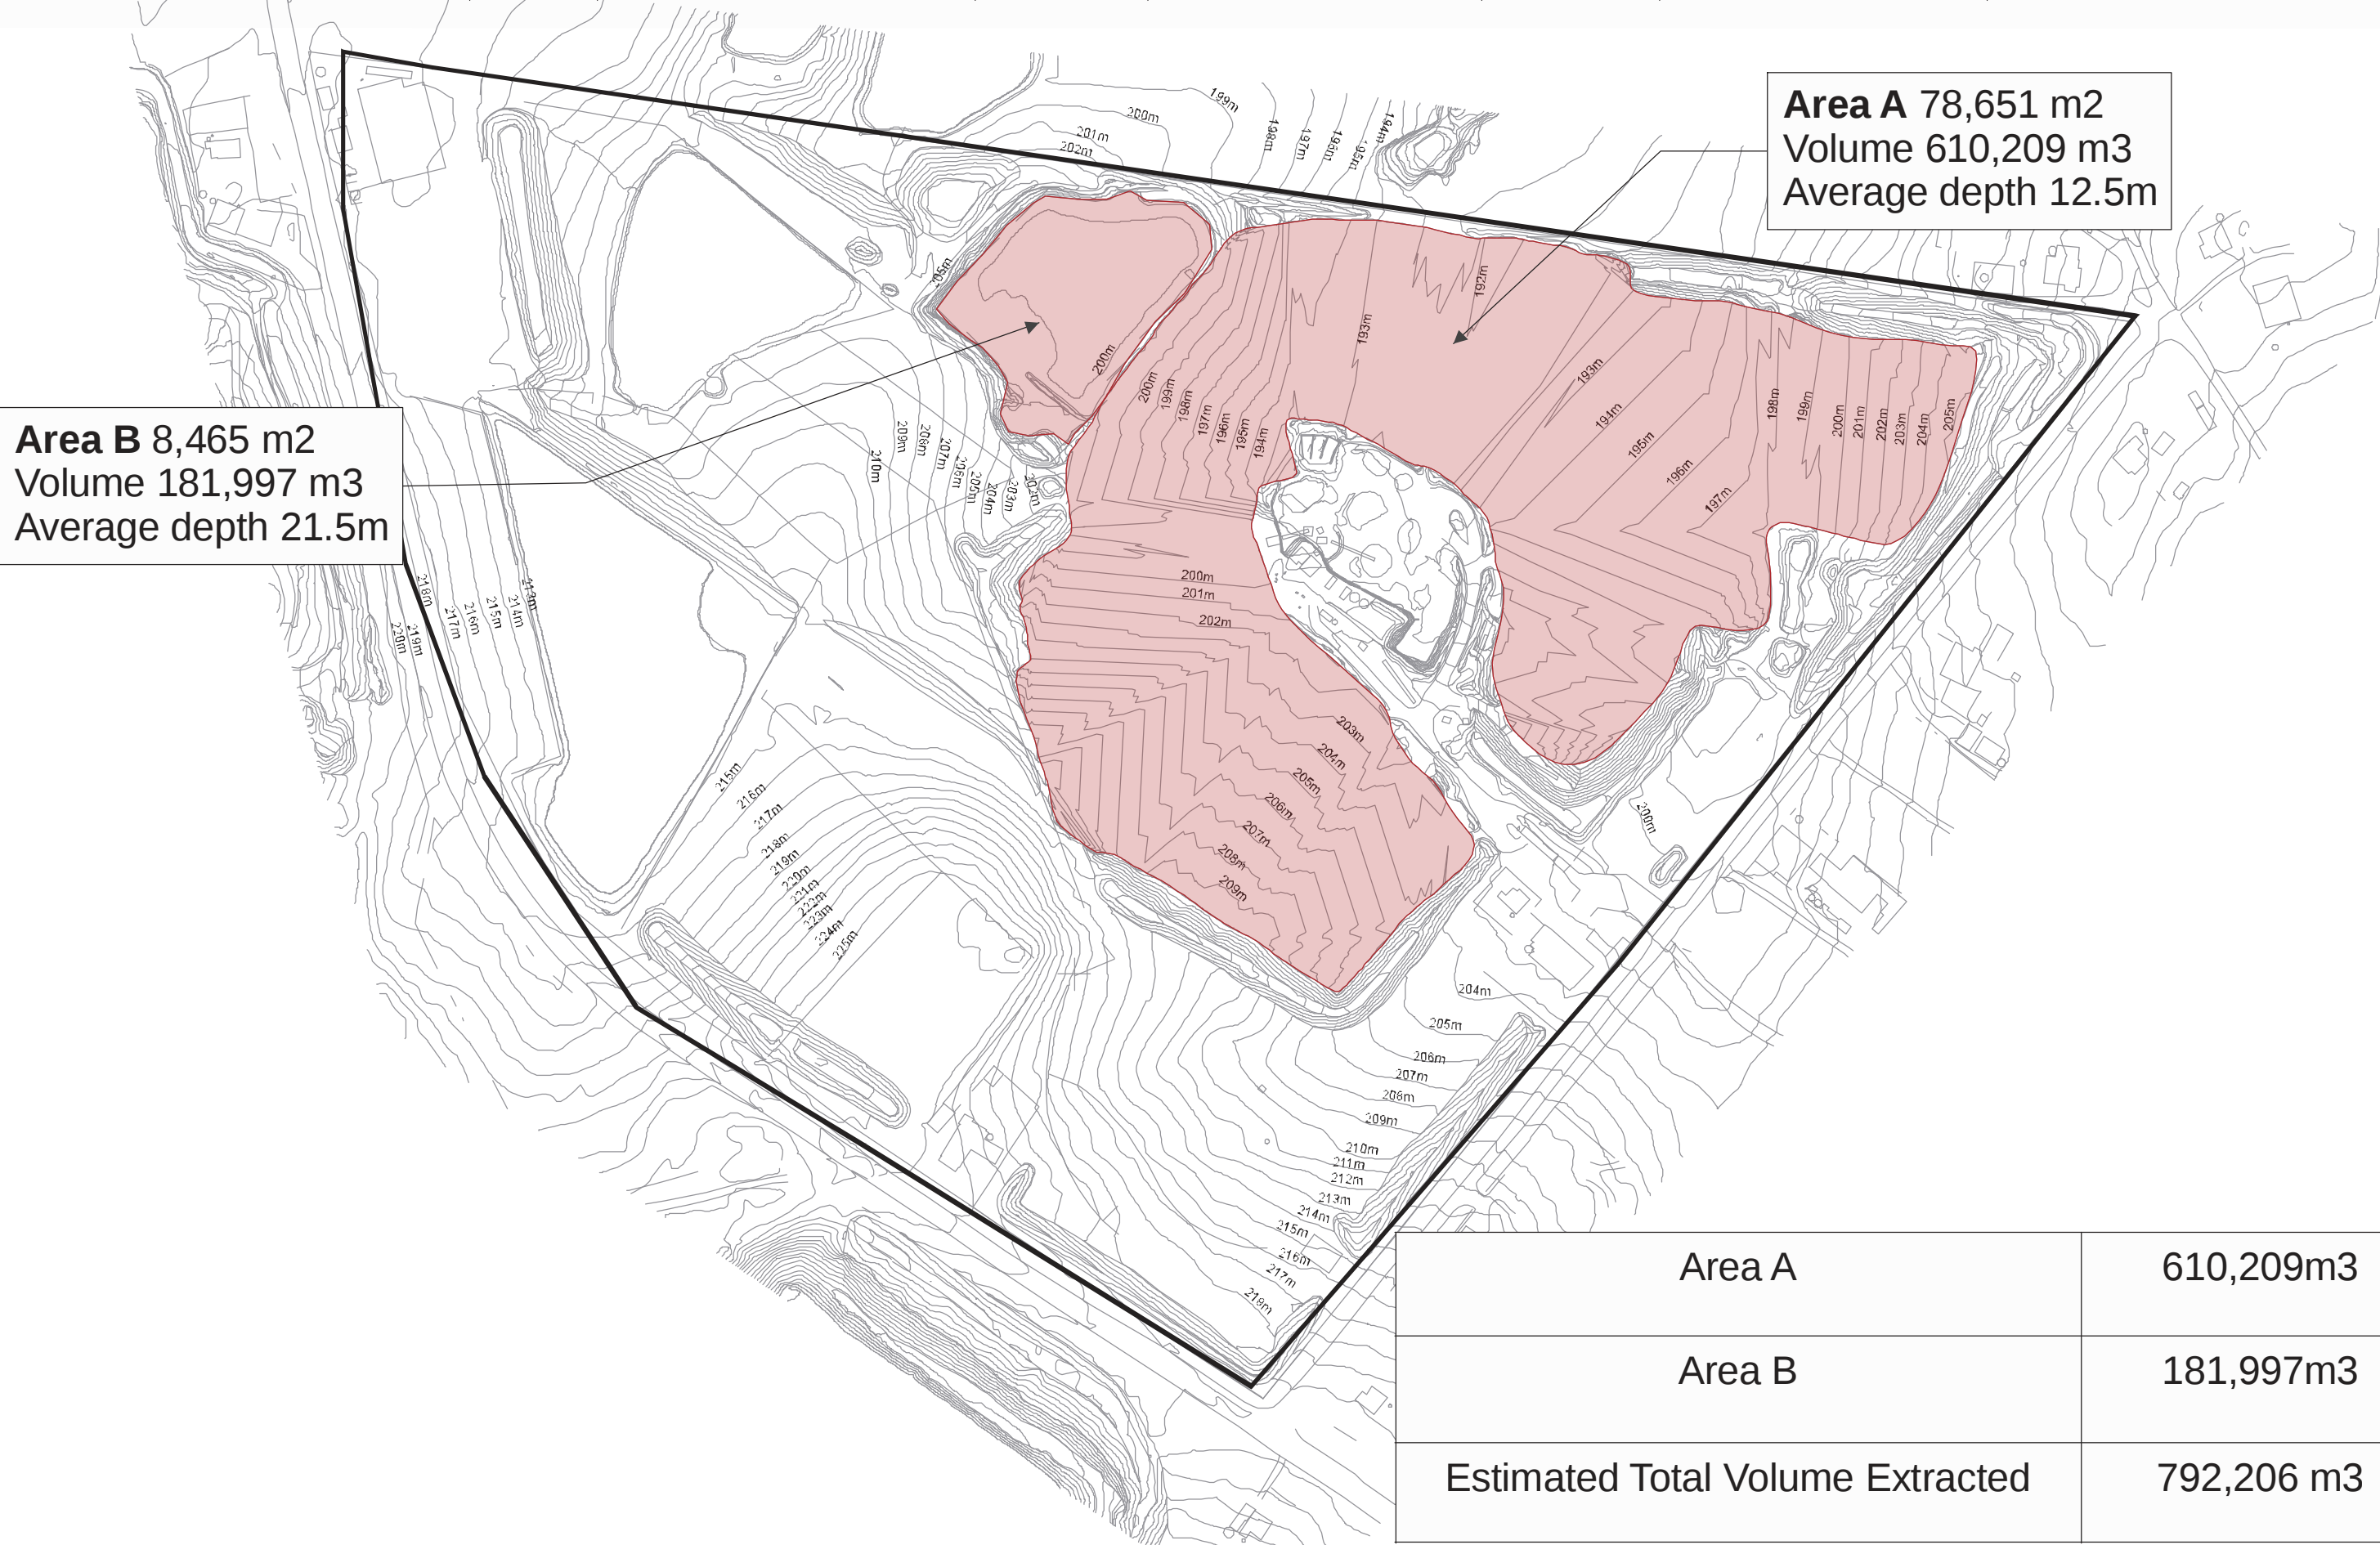


Appendix 4

**Diagram showing approximate volumes of materials
already extracted from the Site**

Plan of:	HB Maroota Quarry Extracted Volume Estimates	Location:	HB Maroota Quarry, Maroota	Source:	Photomapping	Our Ref:	V:\Jobs\HB Maroota\2014\Figures\Fig 2
Figure:	???	Council:	Hills Shire Council	Survey:	December 2013	Plan By:	TO
Sheet:	5 of 5	Tenures:	N/A	Projection:	MGA	Project Manager:	GVT
Version/Date:	A 3/02/2014	Client:	Hodgson Quarry Products Pty Ltd	Contour Interval:	1m	Office:	Thornton

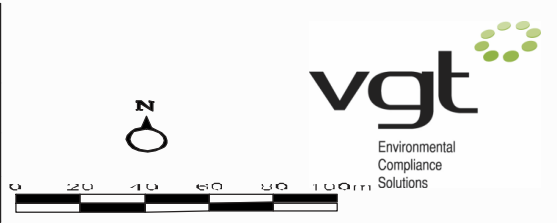

Area B 8,465 m2
Volume 181,997 m3
Average depth 21.5m

Area A 78,651 m2
Volume 610,209 m3
Average depth 12.5m

Area A	610,209m3
Area B	181,997m3
Estimated Total Volume Extracted	792,206 m3