








Appendix 8

**Plans showing the proposed three stage construction
of the approved dam**

Plan of:	Hodgson Maroota Quarry Dam Cross Section Locations	Location:	Hodgson Maroota Quarry, Maroota	Source:	Photomapping	Our Ref:	V:\Jobs_HMA Maroota\2014DA 2014\Figures\Fig 3(2)
Figure:	FIVE	Council:	Hills Shire Council	Survey:	December 2013	Plan By:	TO
Sheet:	1 of 5	Tenures:	N/A	Projection:	Plan	Project Manager:	GVT
Version/Date:	A 17/07/2014	Client:	Hodgson Quarry Products Pty Ltd	Contour Interval:	1m	Office:	Thornton
						Scale:	

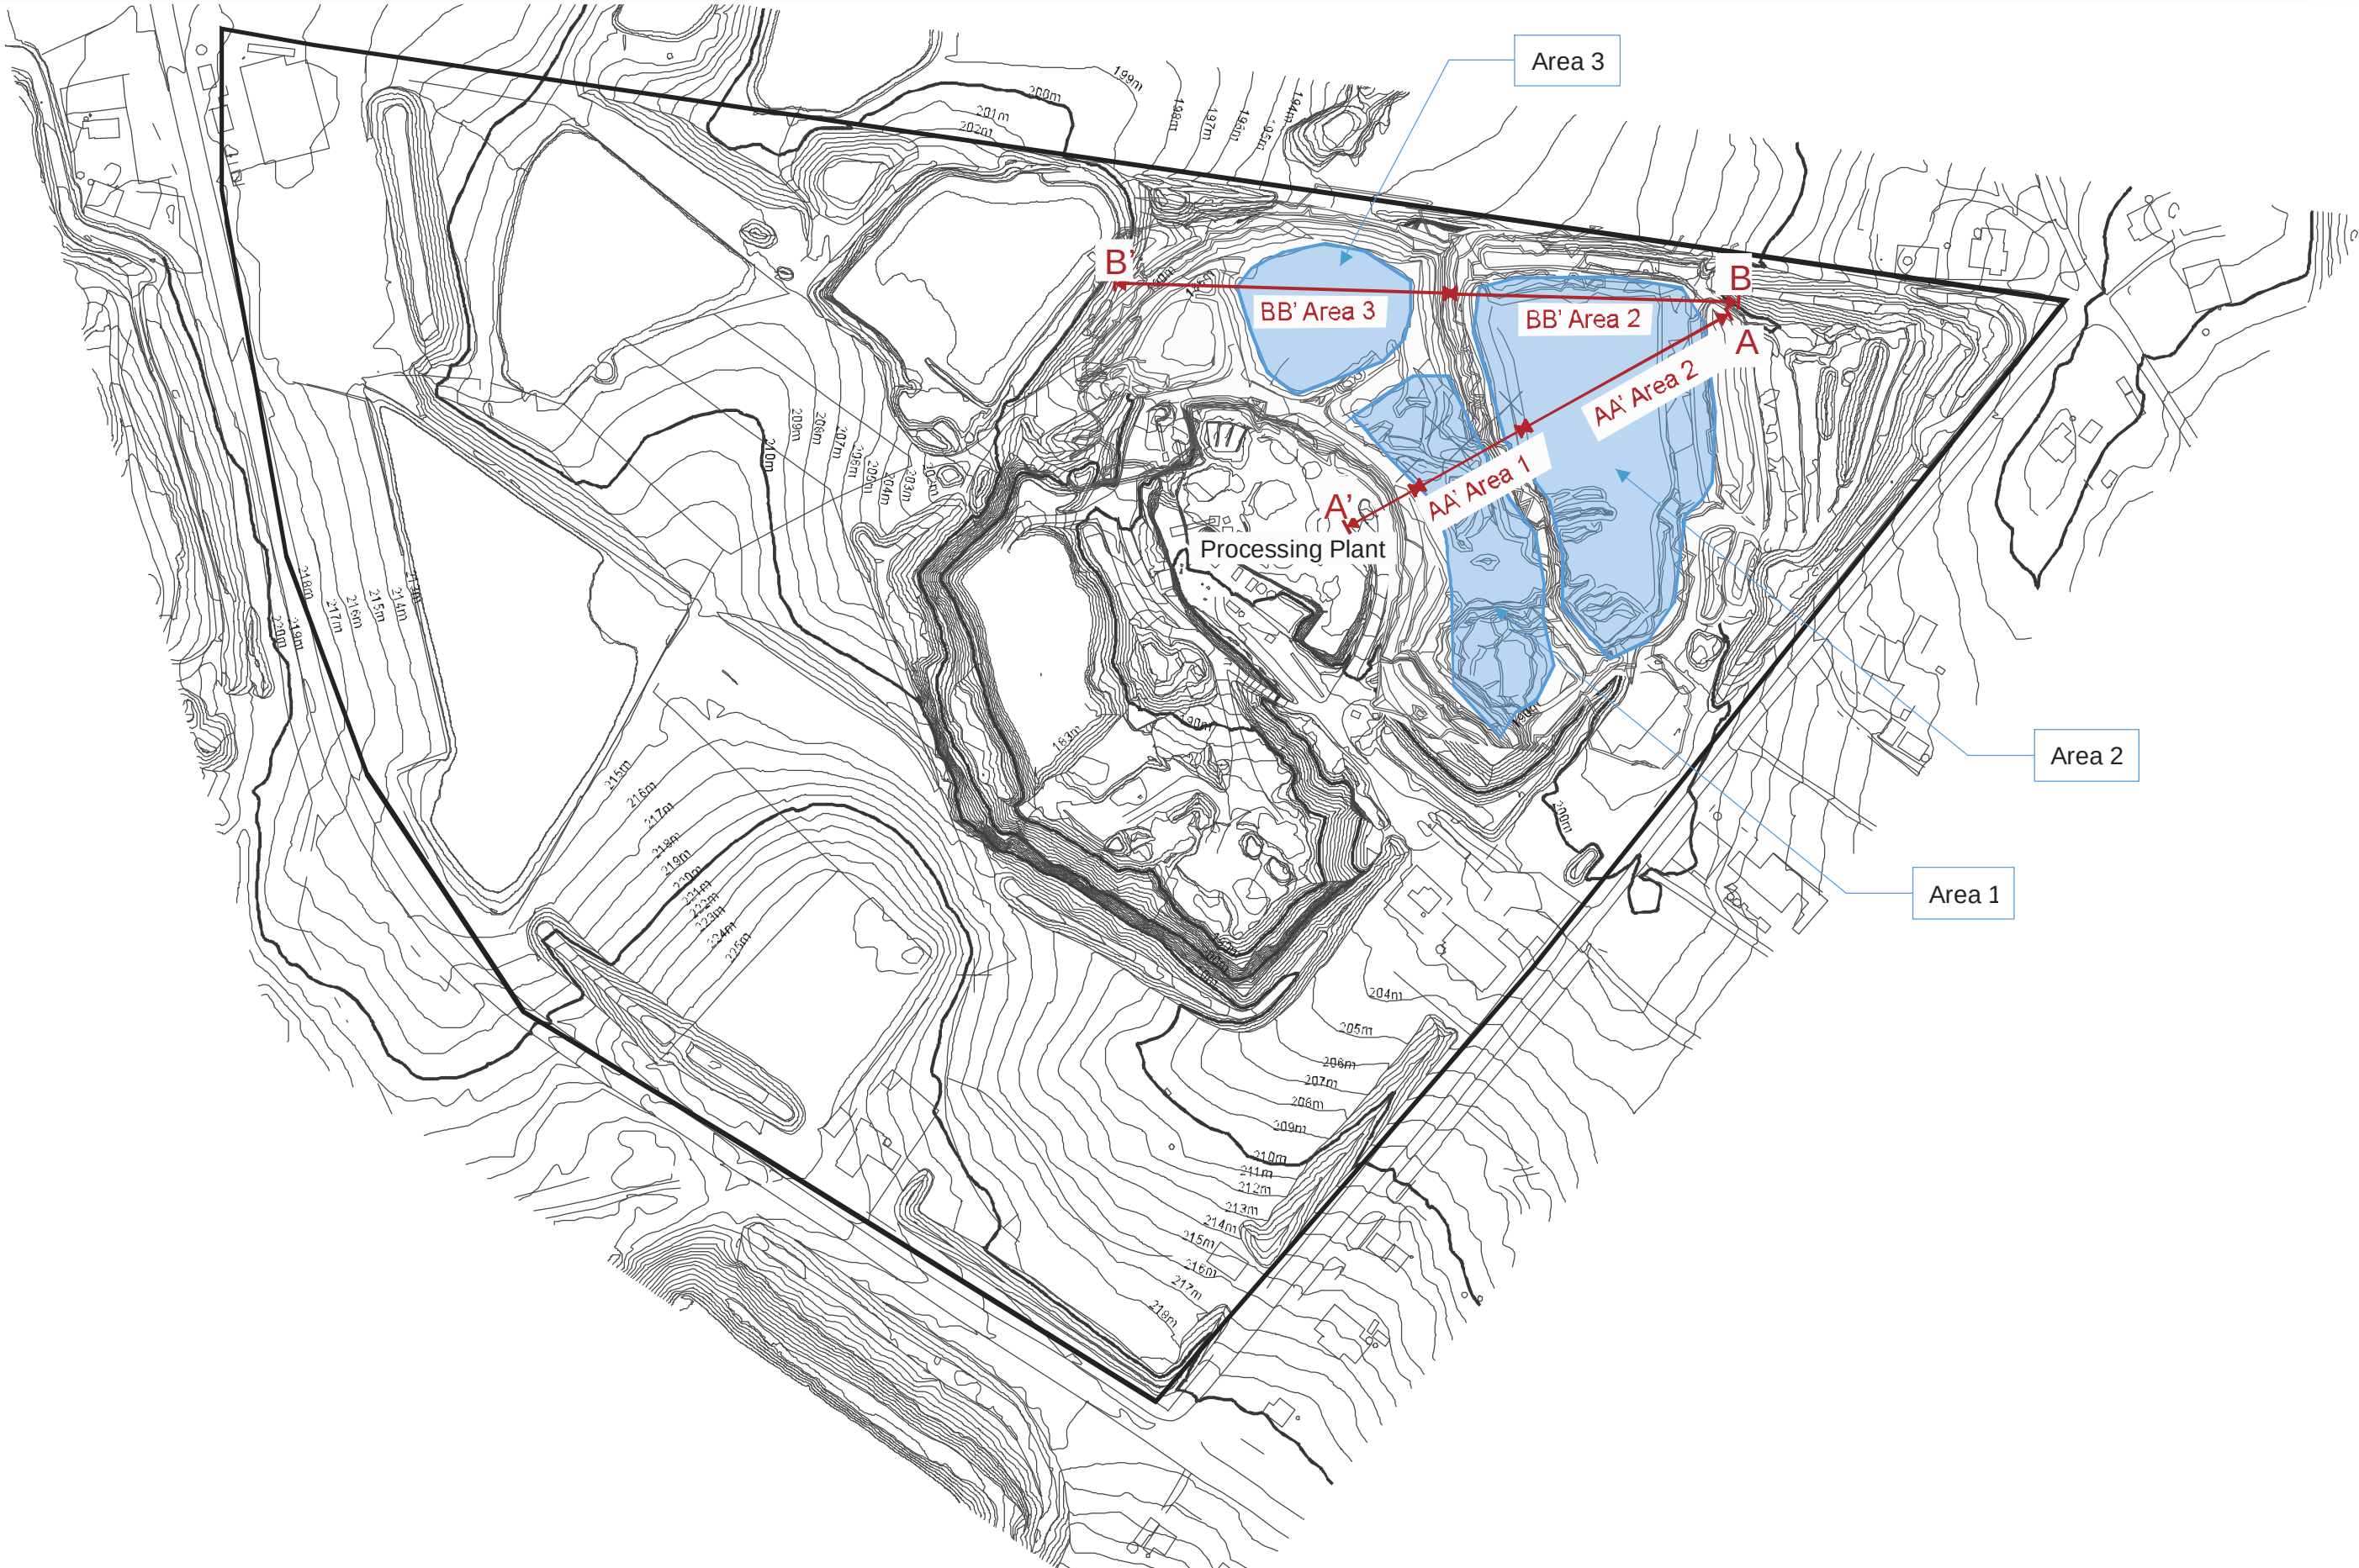

Plan of:	Hodgson Maroota Quarry Dam Progress Cross Section A- A'	Location:	Hodgson Maroota Quarry, Maroota	Source:	Photomapping	Our Ref:	V:\Jobs_HMA Maroota\2014DA 2014\Figures\Fig 3(2)
Figure:	FIVE	Council:	Hills Shire Council	Survey:	December 2013	Plan By:	TO
Sheet:	2 of 5	Tenures:	N/A	Projection:	Plan	Project Manager:	GVT
Version/Date:	A 17/07/2014	Client:	Hodgson Quarry Products Pty Ltd	Contour Interval:	1m	Office:	Thornton
						Scale:	

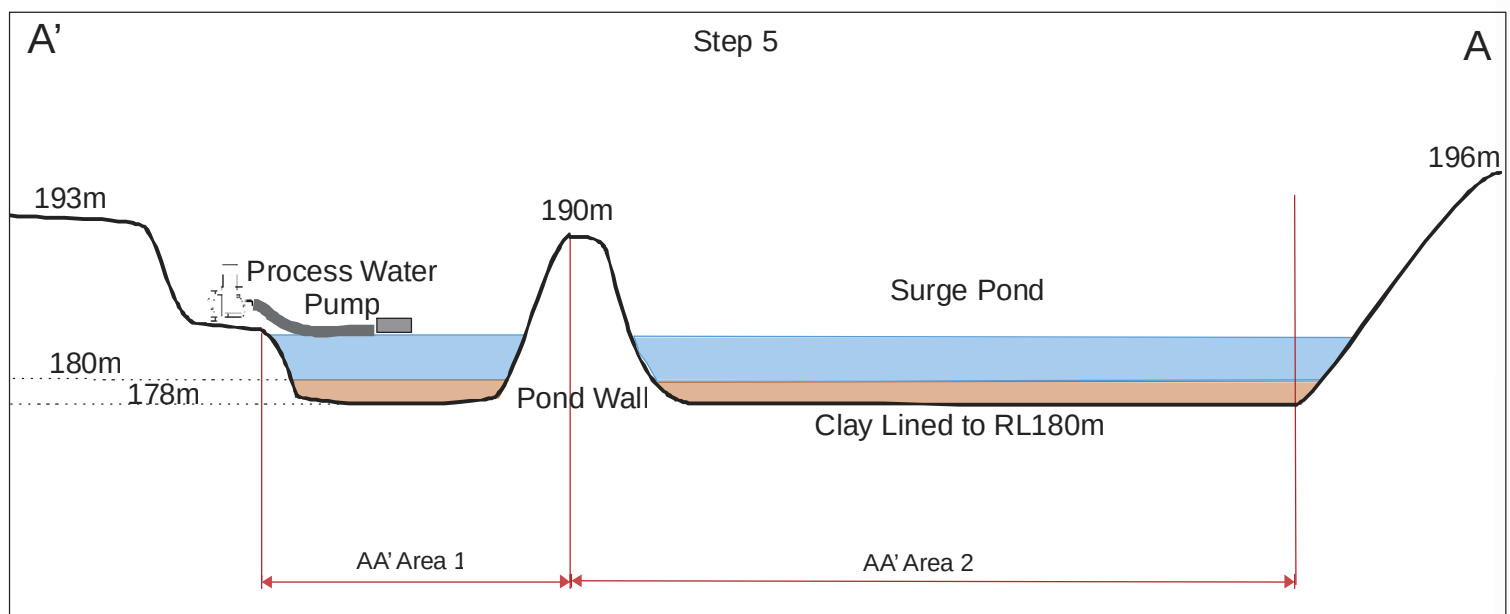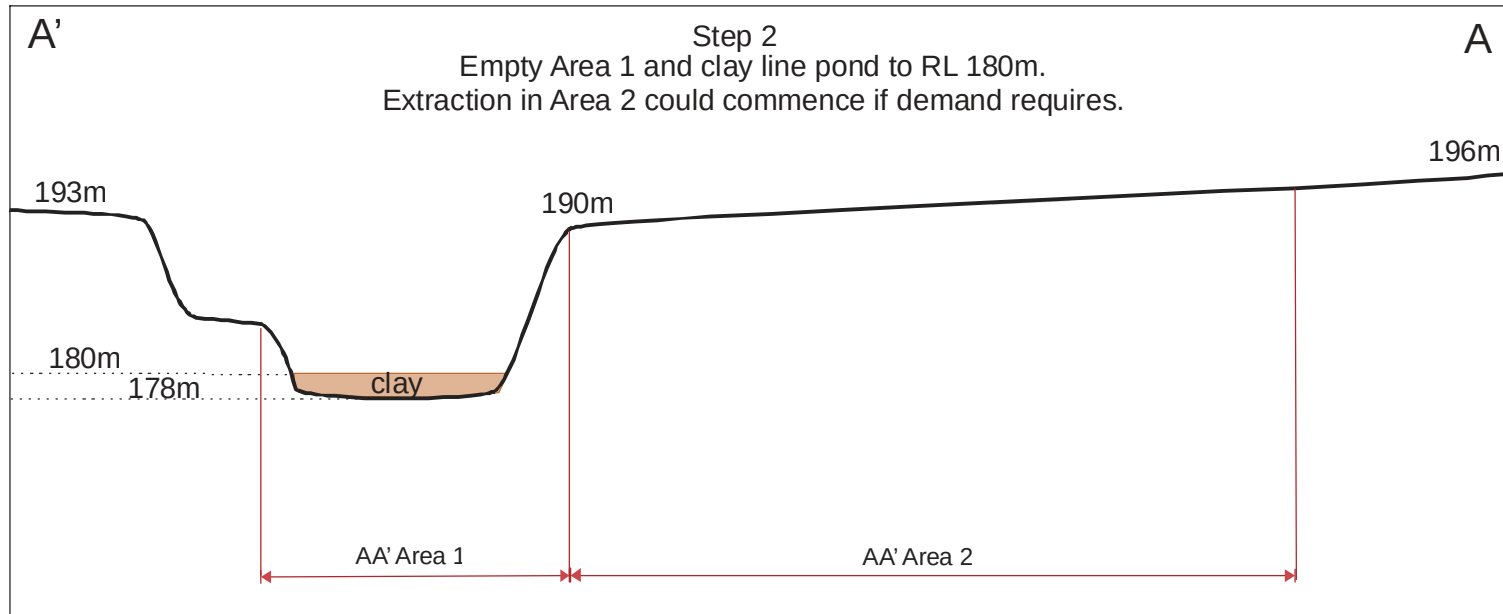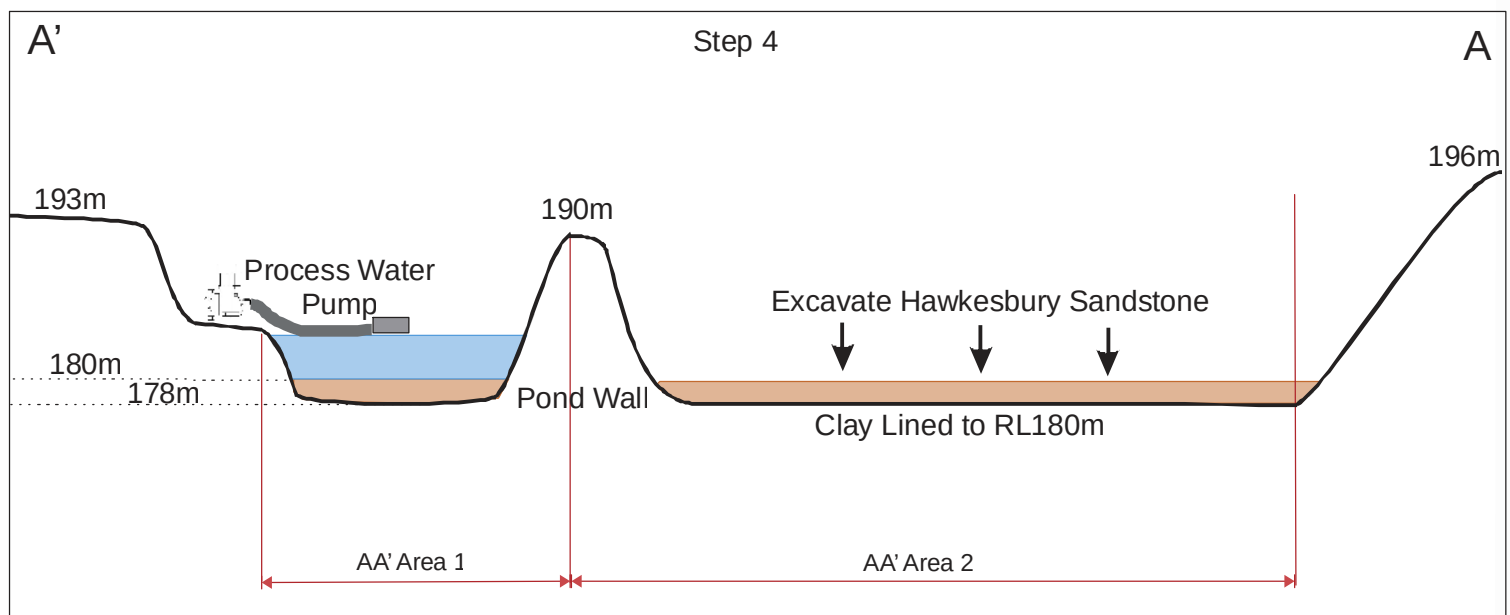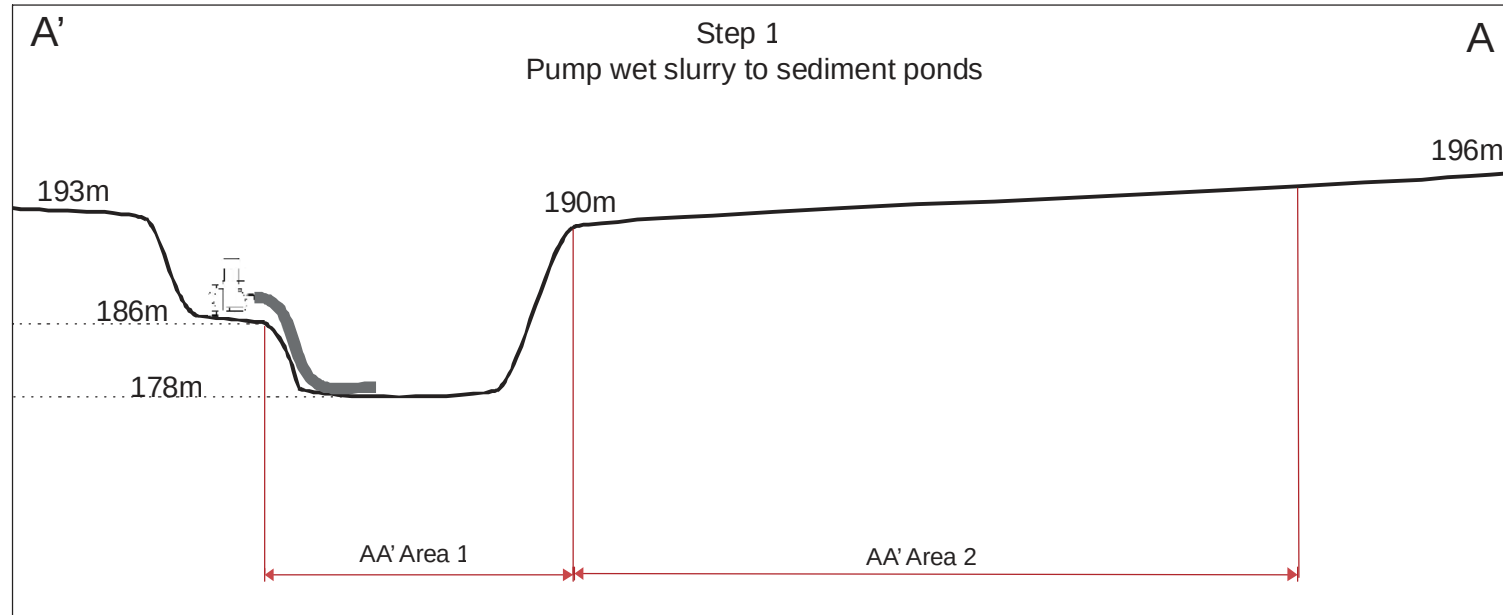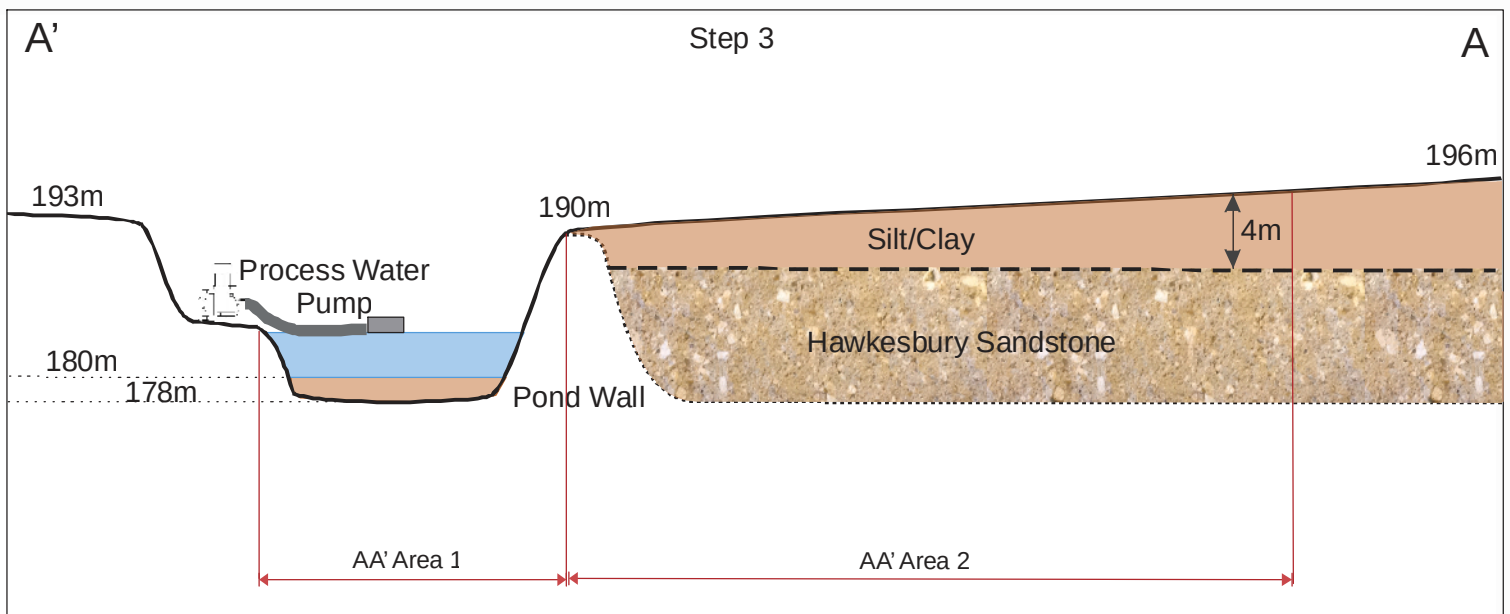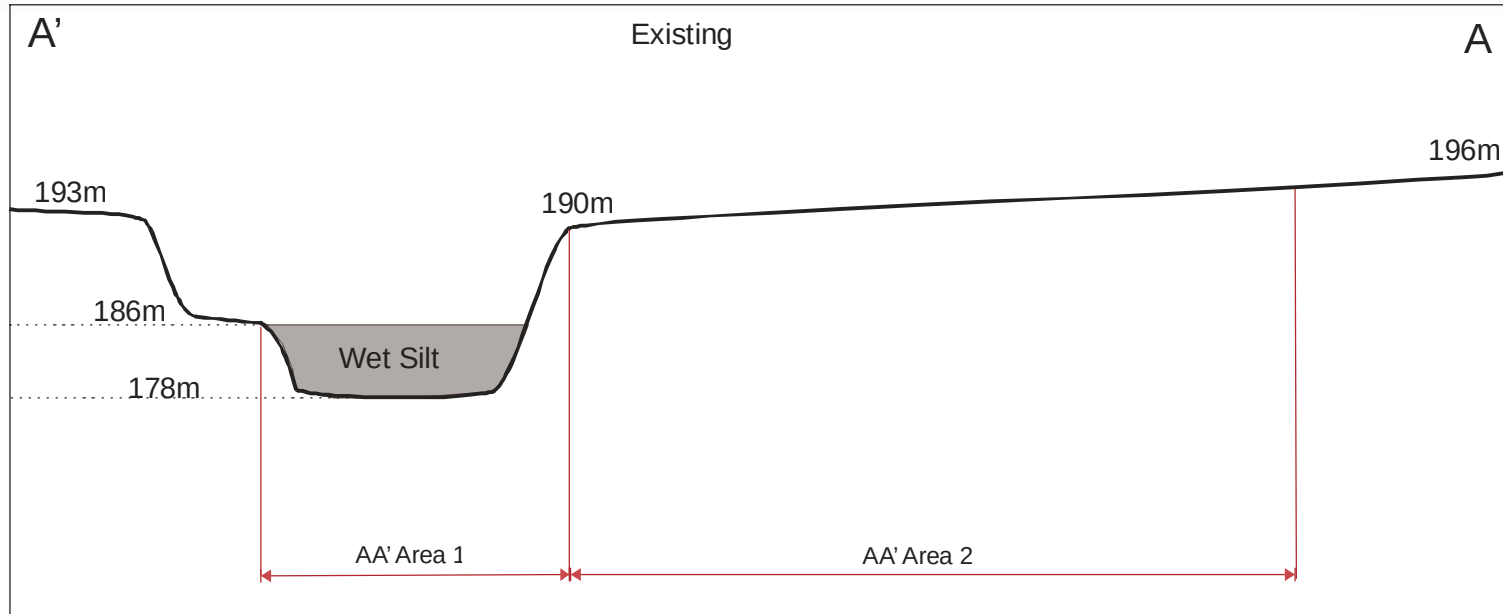

Plan of:	Hodgson Maroota Quarry Dam Progress Cross Section B-B'	Location:	Hodgson Maroota Quarry, Maroota	Source:	Photomapping	Our Ref:	V:\Jobs_HMA_Maroota\2014DA 2014\Figures\Fig 3(2)	
Figure:	FIVE	Council:	Hills Shire Council	Survey:	December 2013	Plan By:	TO	
Sheet:	3 of 5	Tenures:	N/A	Projection:	Plan	Project Manager:	GVT	
Version/Date:	A 17/07/2014	Client:	Hodgson Quarry Products Pty Ltd	Contour Interval:	1m	Office:	Thornton	Scale:

