
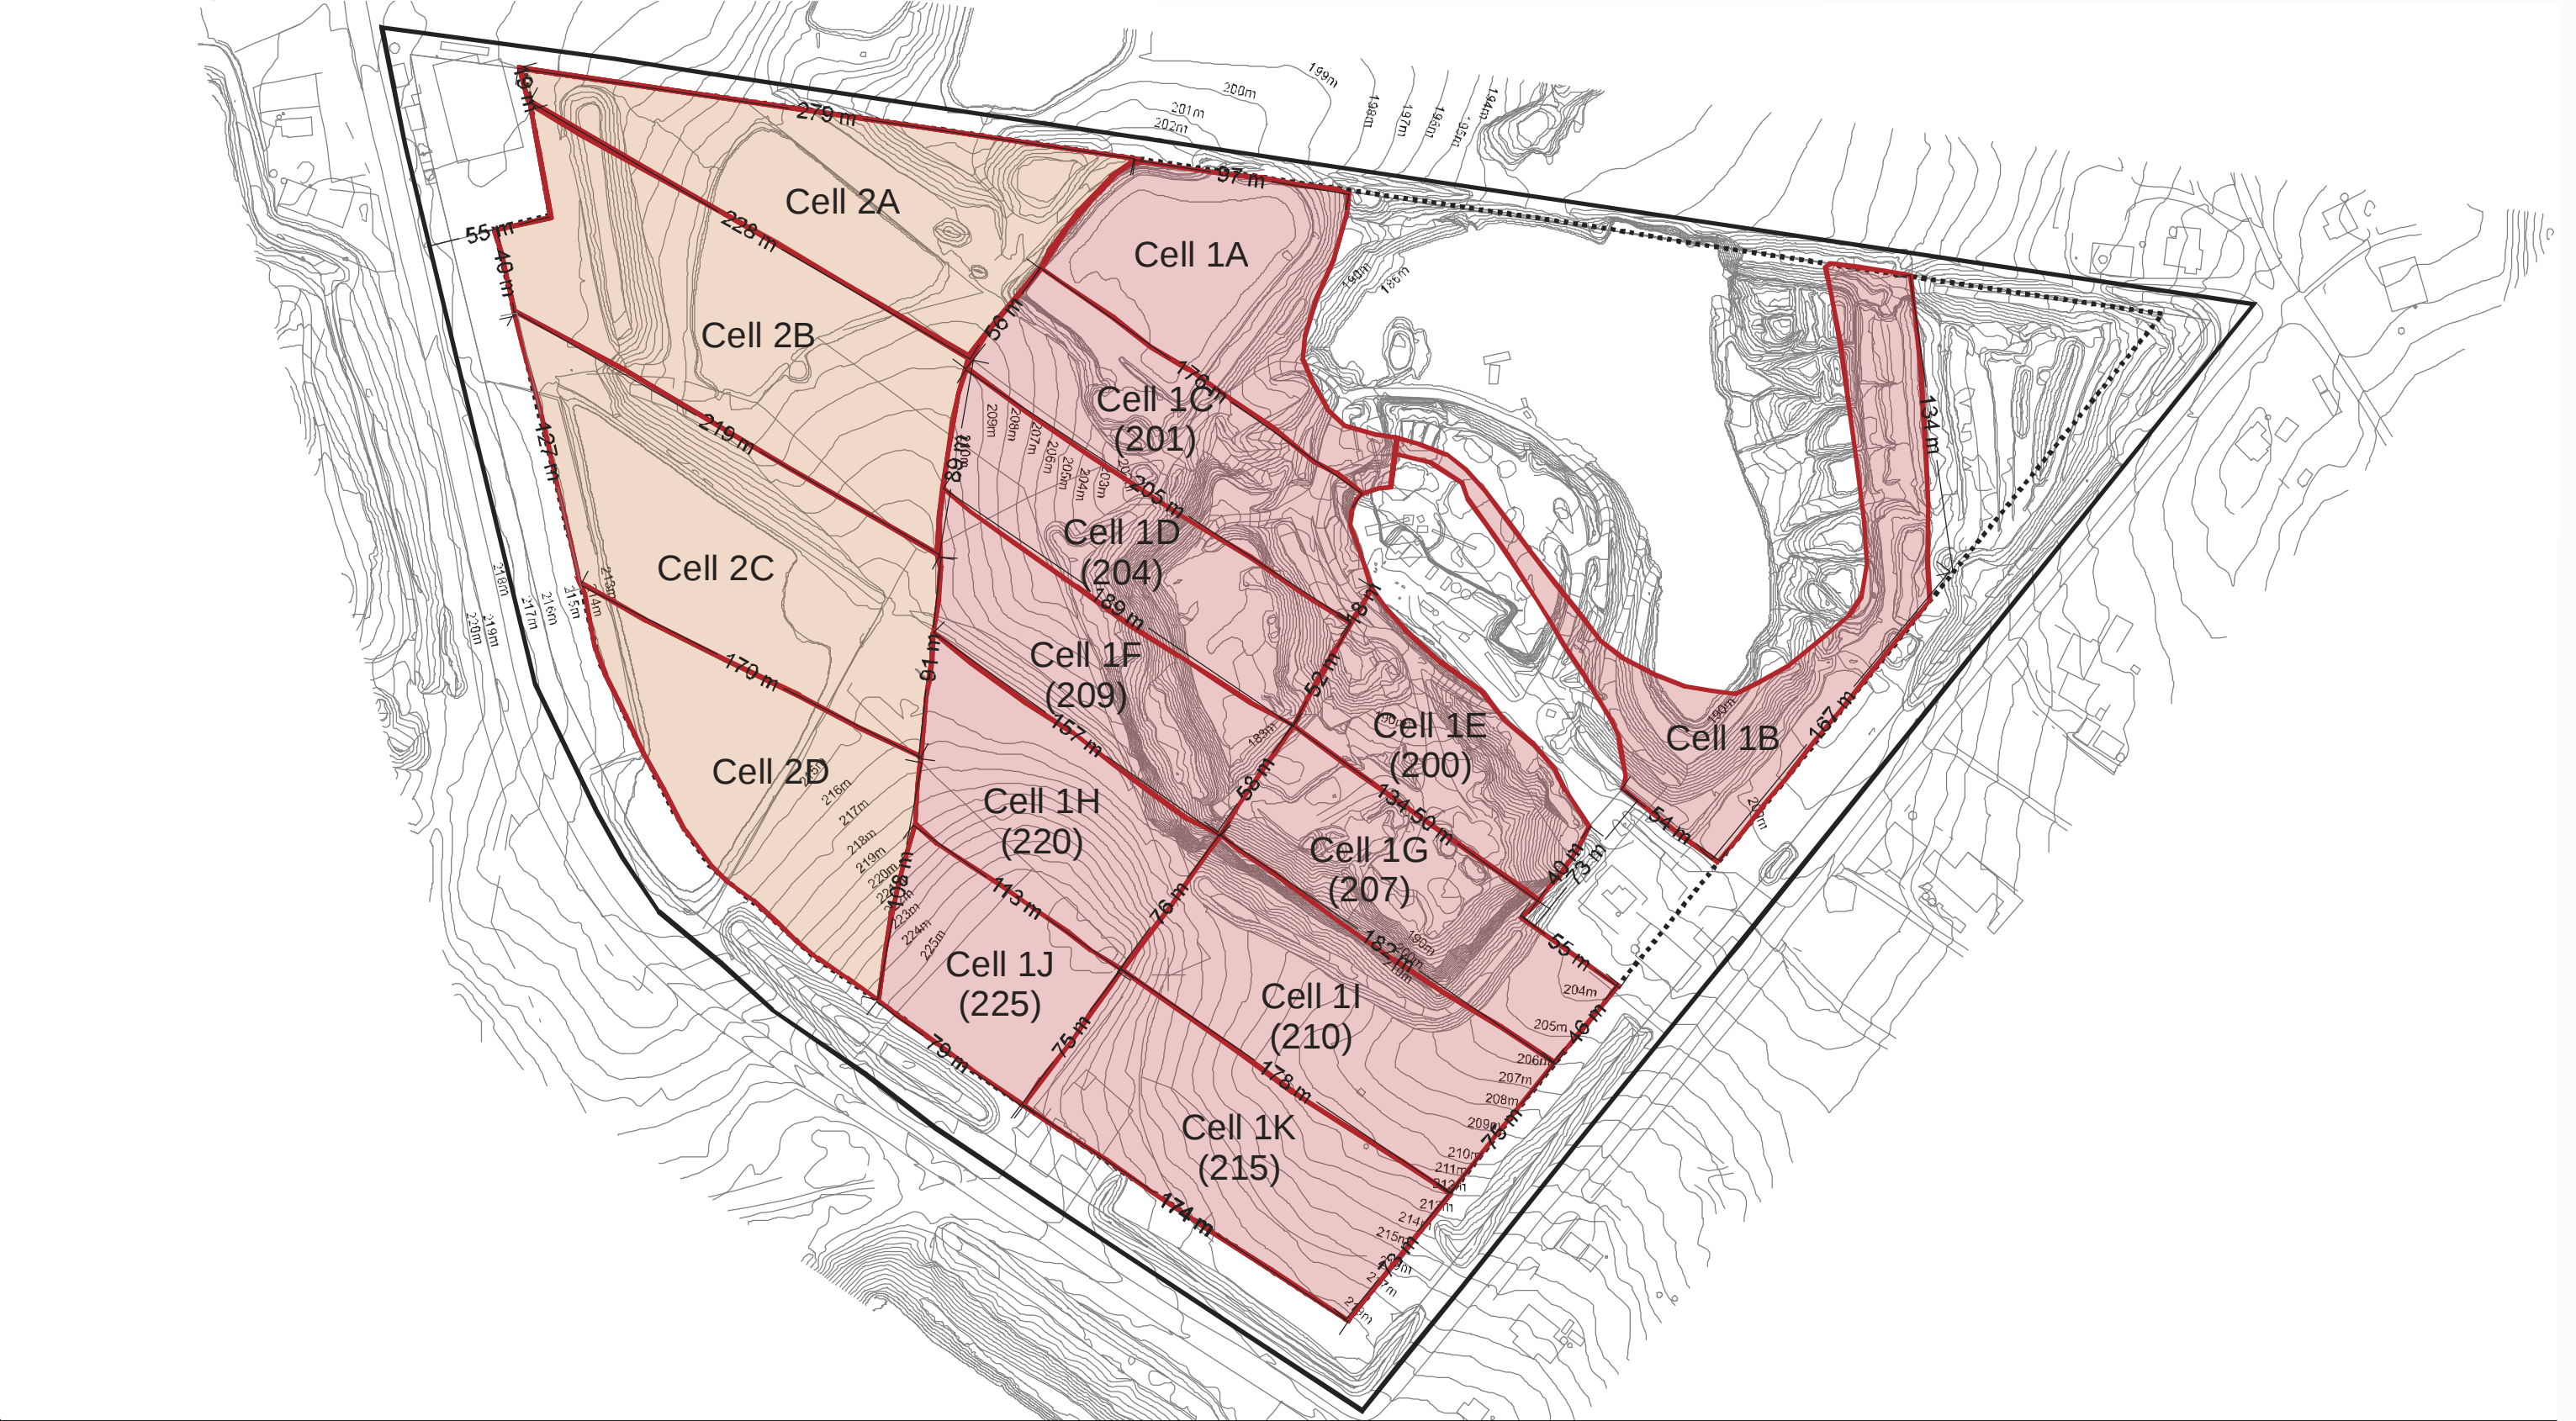


Appendix 9

Figure 2.12 of the Environmental Assessment

Plan of:	HB Maroota Quarry Existing Site	Location:	HB Maroota Quarry, Maroota	Source:	Photomapping	Our Ref:	V:\Jobs_HB Maroota\2014\Figures\Fig 2
Figure:	TWO	Council:	Hills Shire Council	Survey:	December 2013	Plan By:	TO
Sheet:	4 of 4	Tenures:	N/A	Projection:	MGA	Project Manager:	GVT
Version/Date:	A 3/02/2014	Client:	Hodgson Quarry Products Pty Ltd	Contour Interval:	1m	Office:	Thornton

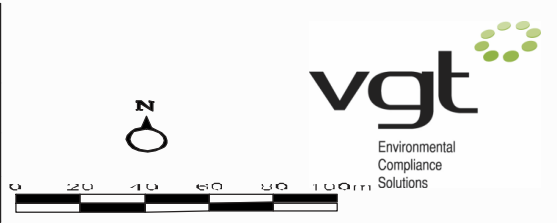

Legend

	Property Boundary		Stage One (from EIS)		
	30 metre buffer		Stage Two (from EIS)		