
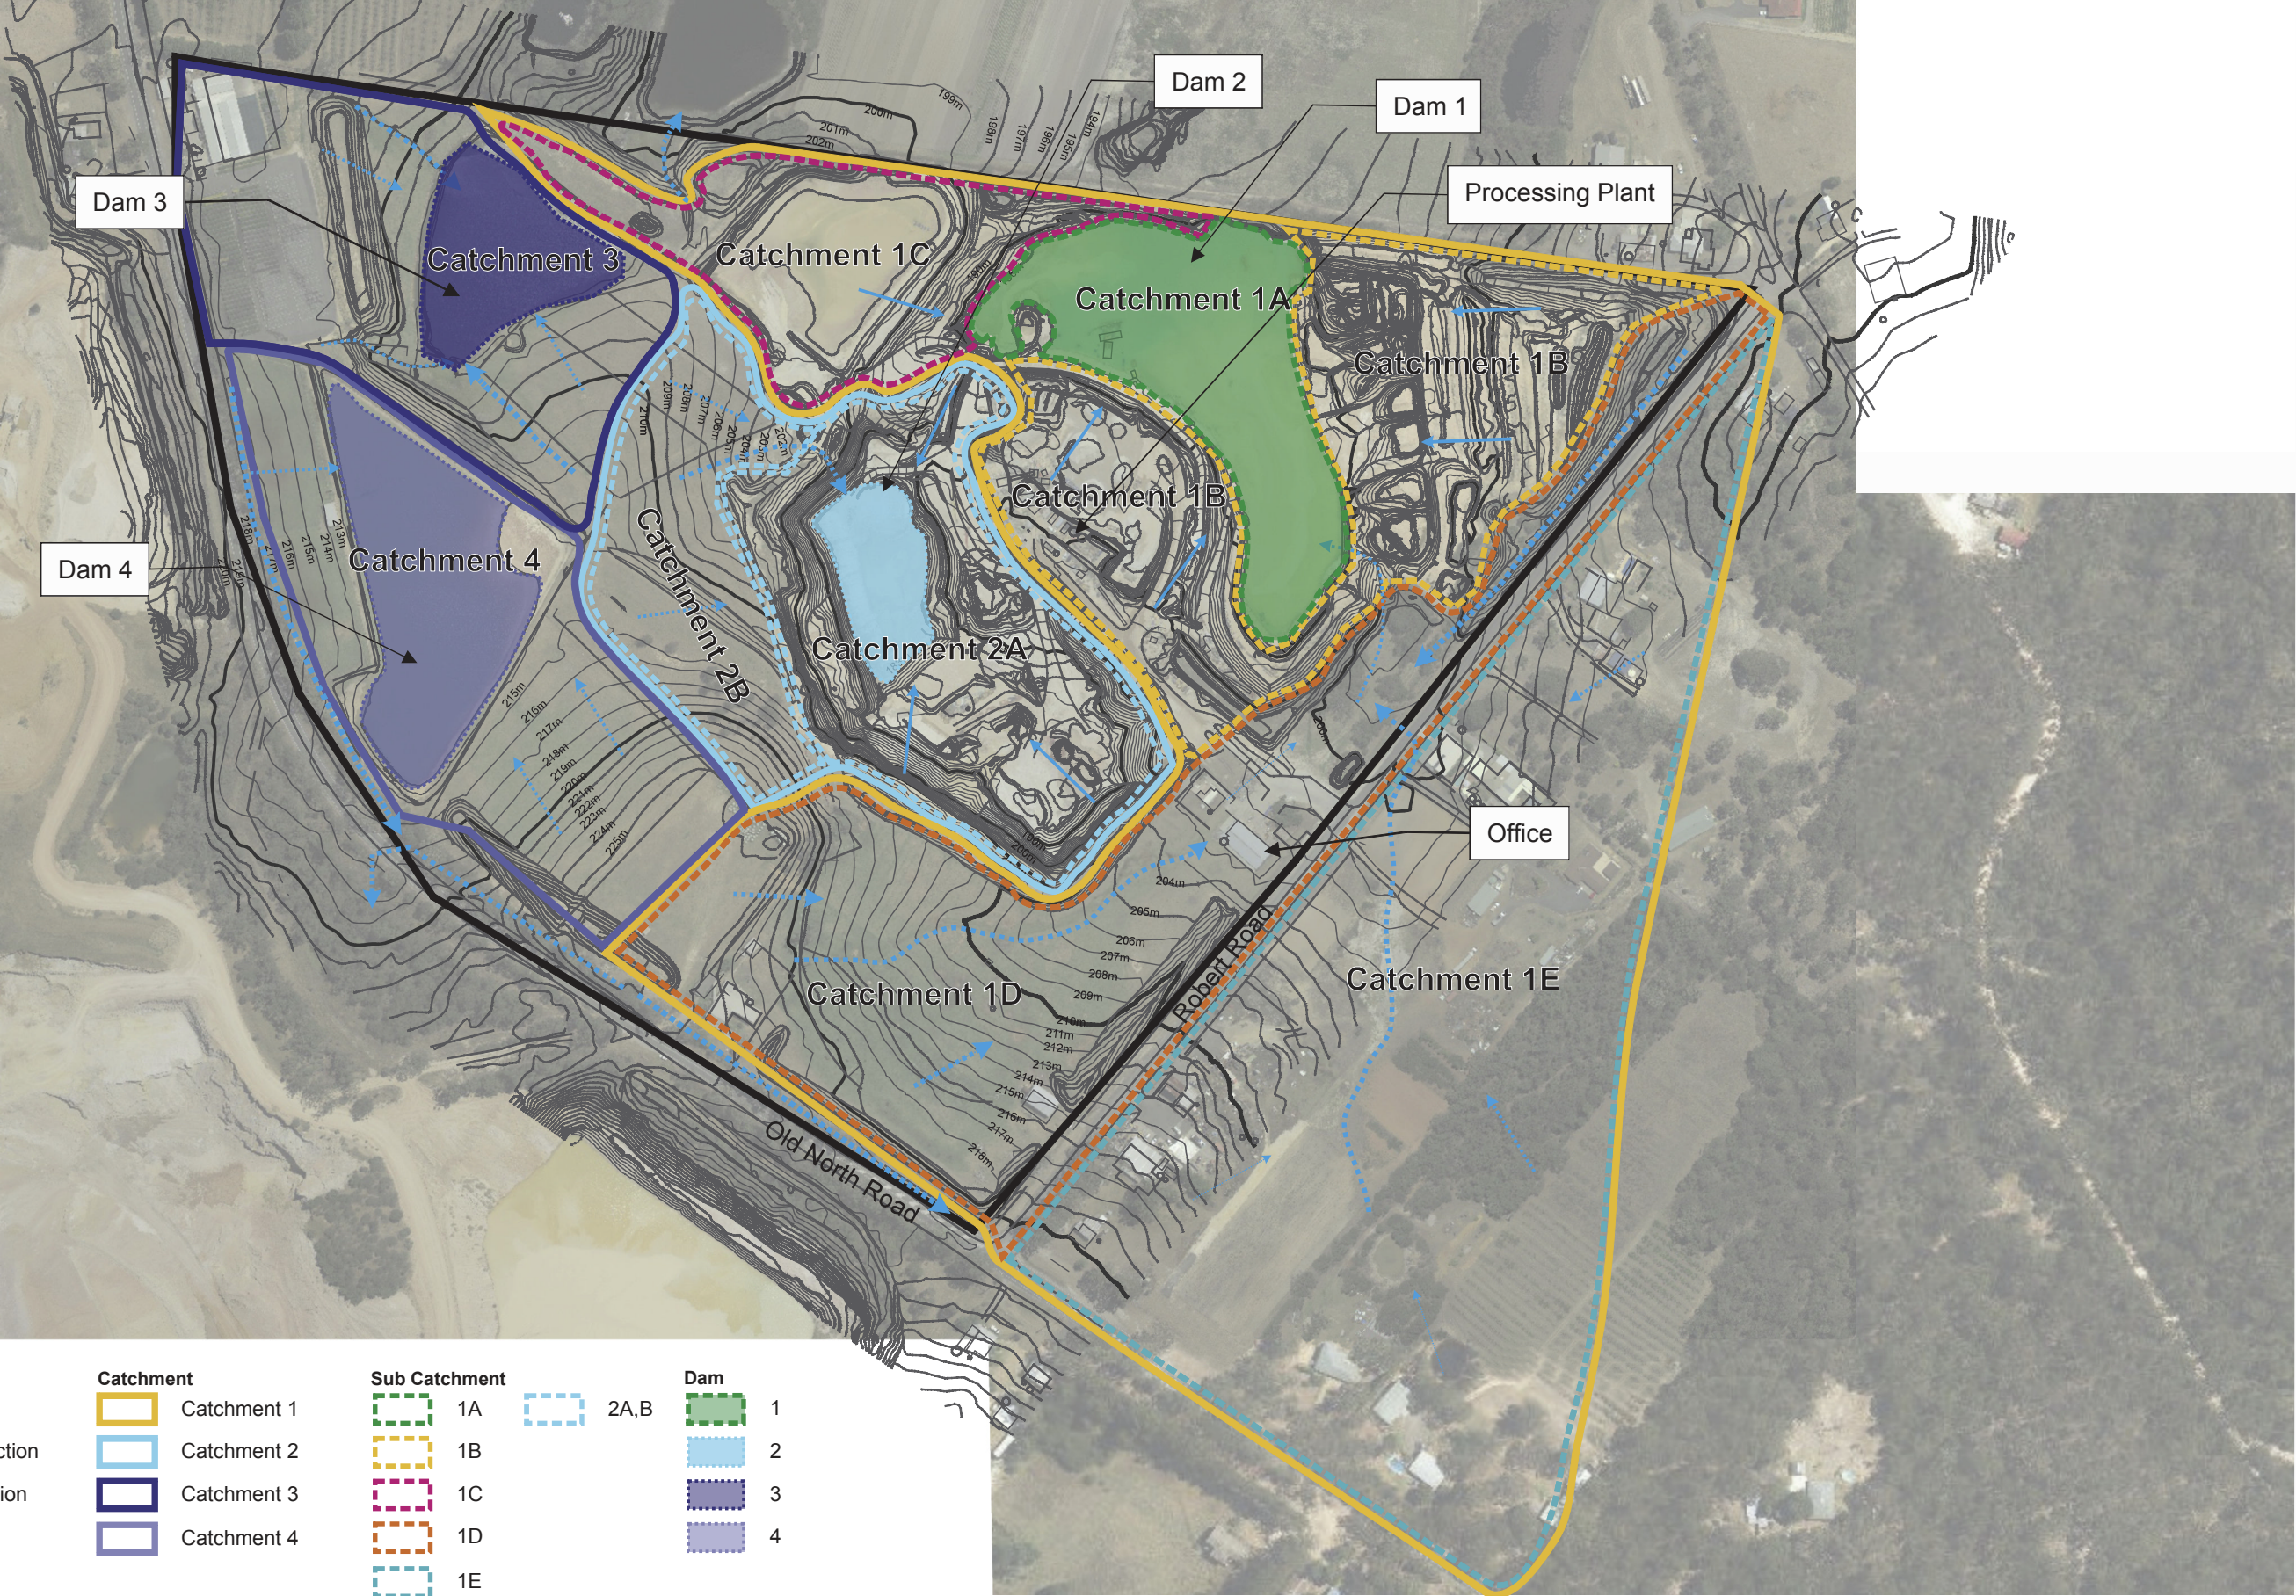


Plan of:	Maroota Quarry Soil Water Management Plan - Existing Catchments	Location:	Maroota Quarry, Maroota NSW	Source:	Photomapping	Our Ref:	1557_SWMP_C003_V0_F3.cdr
Figure:	THREE	Council:	Hills Shire Council	Survey:	December 2013	Plan By:	TO
Sheet:	1 of 1	Tenures:	N/A	Projection:	MGA	Project Manager:	GVT
Version/Date:	V0 20/05/2015	Client:	Hodgson Quarry Products Pty Ltd	Contour Interval:	1m	Office:	Thornton

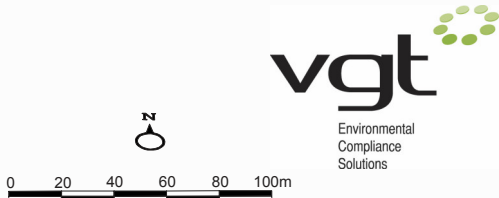

Legend		Catchment		Sub Catchment		Dam	
	Site		Catchment 1		1A		1
	Clean Water Flow Direction		Catchment 2		1B		2
	Dirty Water Flow Direction		Catchment 3		1C		3
	Drainage Lines		Catchment 4		1D		4
					1E		
					2A,B		