


GREEN WASTE PLATFORM 1

POINT No.	EASTING	NORTHING
1	286483.872	1256588.826
2	286488.741	1256605.952
3	286490.689	1256650.323
4	286489.909	1256678.847
5	286484.539	1256698.779
6	286476.043	1256712.574
7	286459.582	1256729.021
8	286453.375	1256736.819
9	286447.922	1256762.313
10	286449.285	1256785.496
11	286459.023	1256798.122
12	286459.047	1256813.025
13	286456.515	1256828.789
14	286461.774	1256836.184
15	286470.538	1256839.492
16	286548.639	1256829.567
17	286578.376	1256828.356
18	286664.073	1256808.311
19	286672.643	1256802.278
20	286677.122	1256795.856
21	286677.901	1256762.772
22	286672.070	1256753.296
23	286671.486	1256737.338
24	286675.381	1256732.473
25	286672.265	1256684.987
26	286673.444	1256651.759
27	286675.532	1256651.564
28	286585.605	1256649.424
29	286564.960	1256638.720
30	286550.482	1256620.353
31	286533.732	1256582.015

GREEN WASTE PLATFORM 2

POINT No.	EASTING	NORTHING
32	286688.297	1256655.218
33	286683.147	1256683.843
34	286686.044	1256727.262
35	286688.619	1256761.997
36	286693.448	1256790.299
37	286697.632	1256796.410
38	286704.391	1256799.626
39	286713.494	1256798.395
40	286774.007	1256781.243
41	286796.216	1256776.846
42	286816.816	1256768.162
43	286865.741	1256754.976
44	286896.677	1256752.588
45	286906.284	1256723.452
46	286907.943	1256689.872
47	286902.149	1256659.961
48	286895.390	1256646.453
49	286841.315	1256649.991
50	286789.596	1256657.240
51	286748.166	1256661.329
52	286743.982	1256666.475
53	286706.000	1256668.083

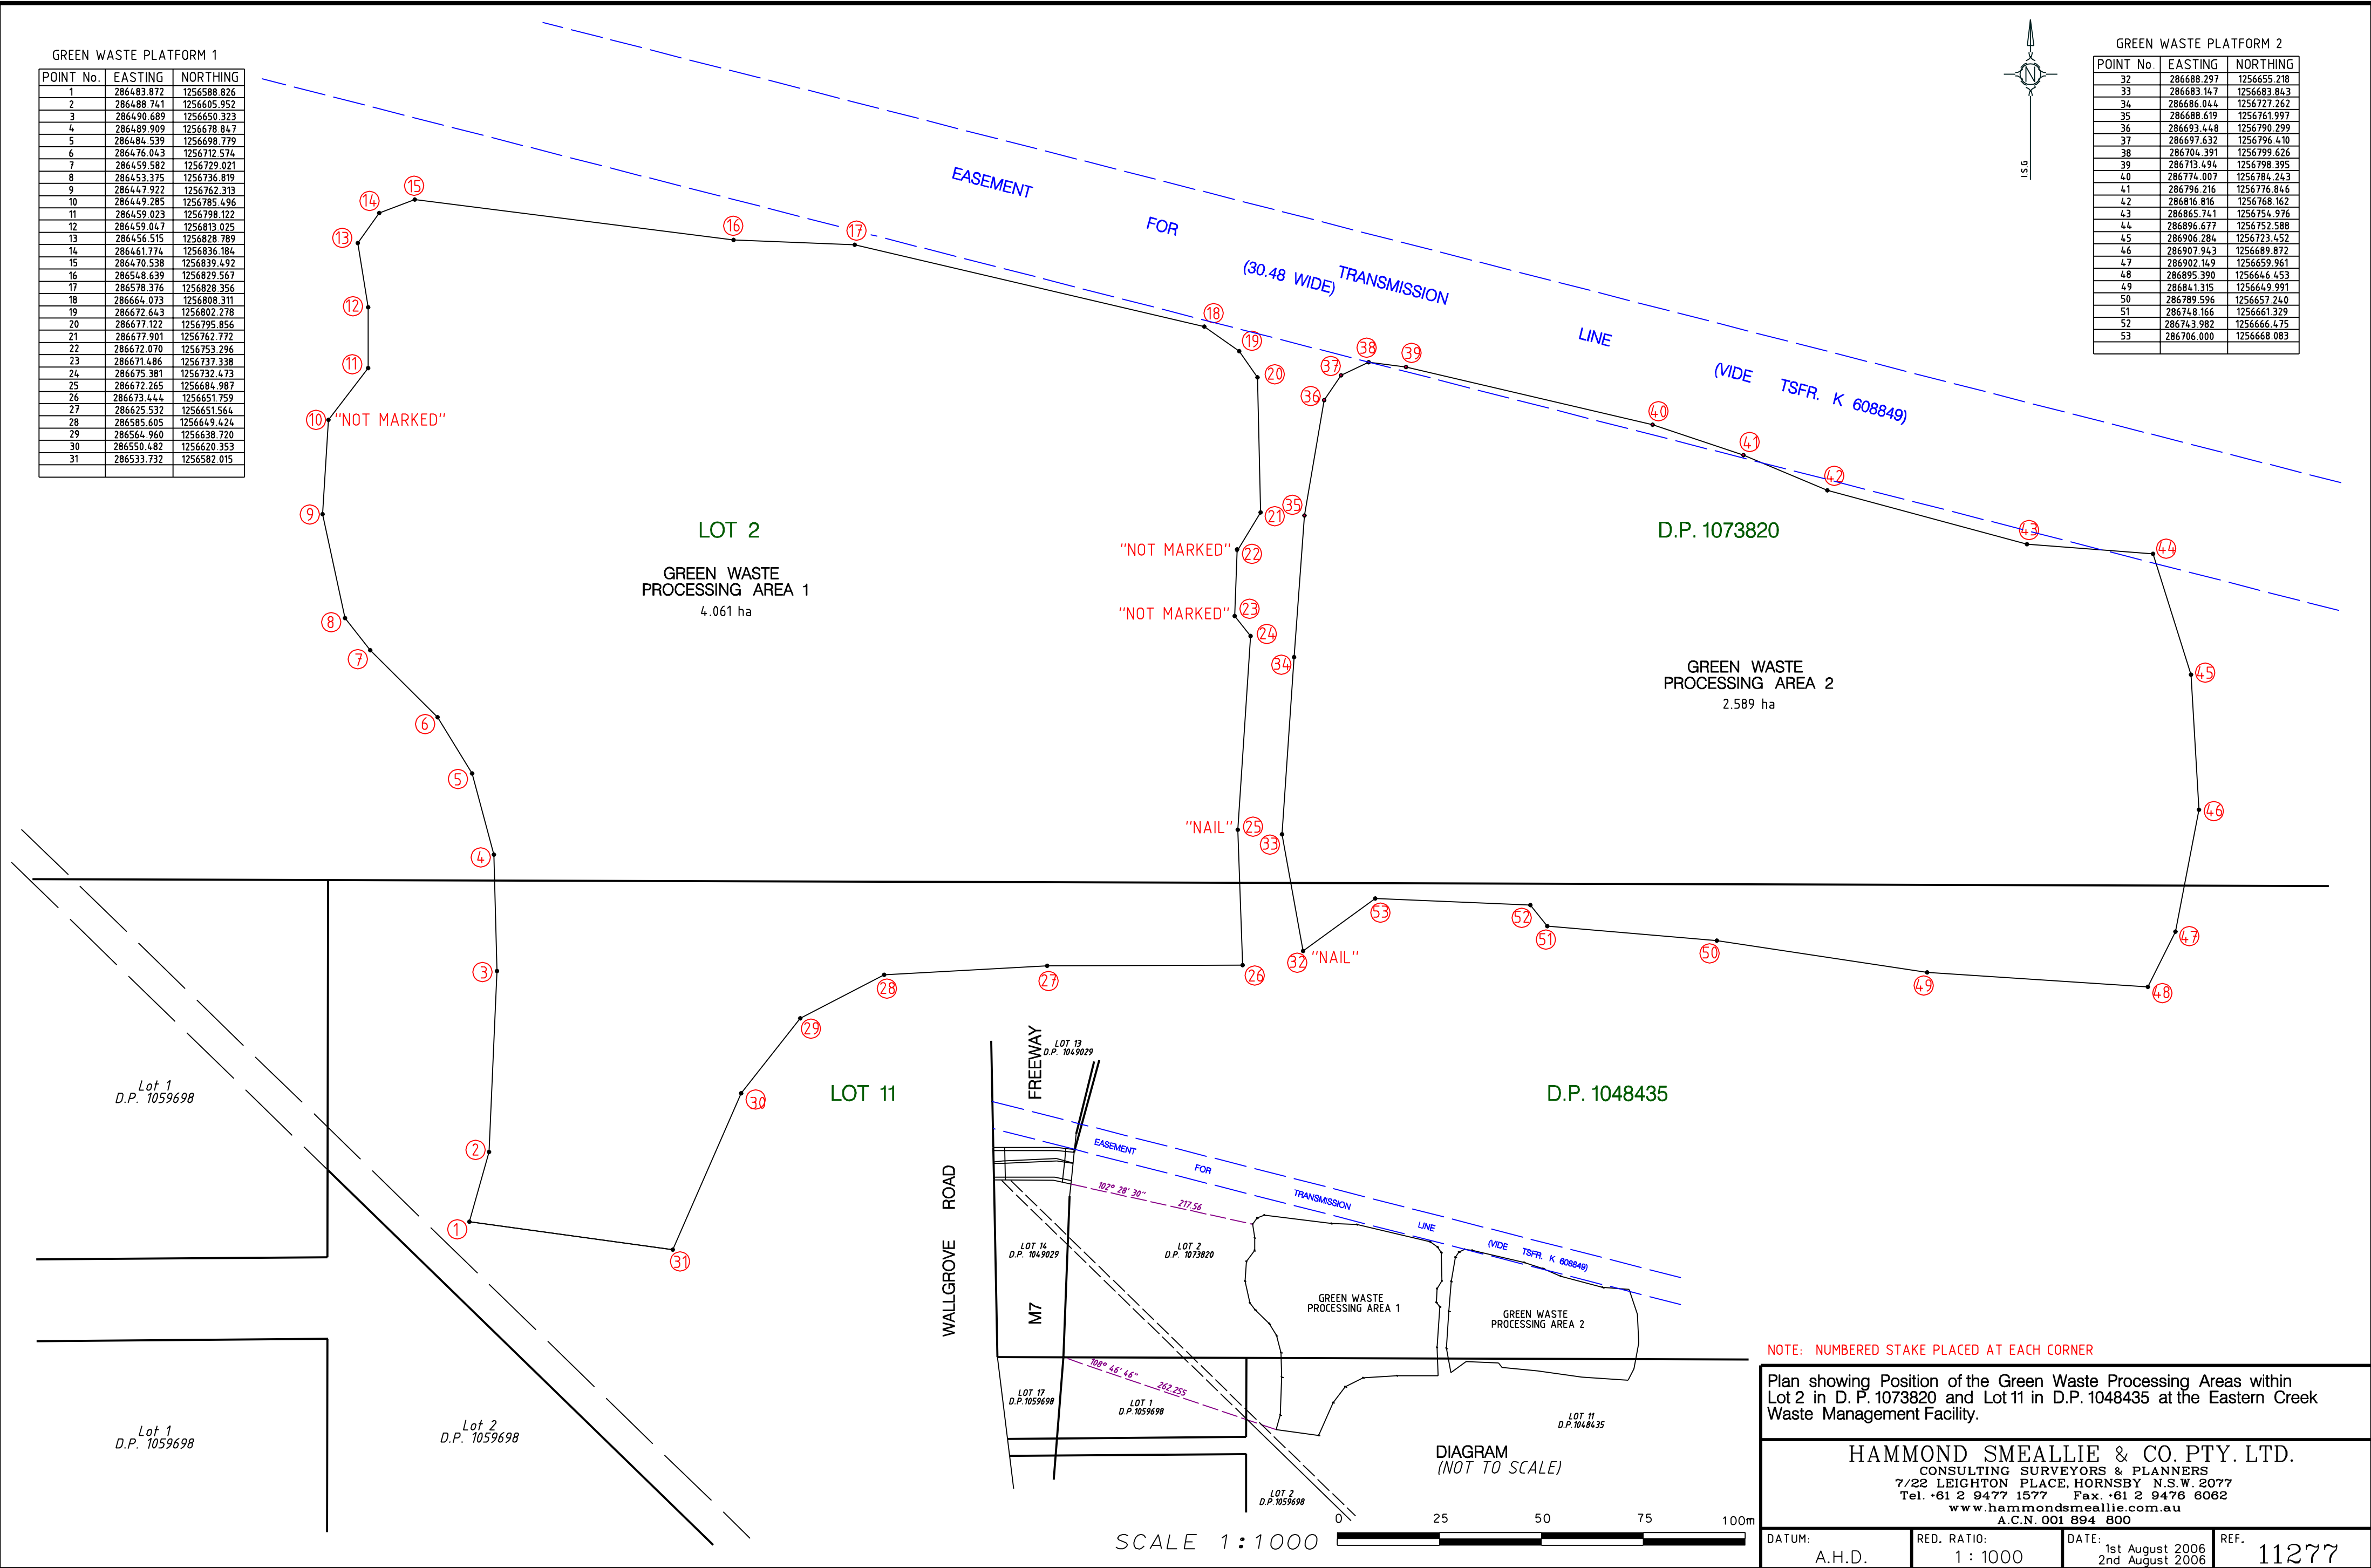

NOTE: NUMBERED STAKE PLACED AT EACH CORNER

Plan showing Position of the Green Waste Processing Areas within Lot 2 in D. P. 1073820 and Lot 11 in D.P. 1048435 at the Eastern Creek Waste Management Facility.

HAMMOND SMEALLIE & CO. PTY. LTD.
CONSULTING SURVEYORS & PLANNERS
7/22 LEIGHTON PLACE, HORNSBY N.S.W. 2077
Tel. +61 2 9477 1577 Fax. +61 2 9476 6062
www.hammondsmeallie.com.au
A.C.N. 001 894 800

DATUM: A.H.D.	RED. RATIO: 1 : 1000	DATE: 1st August 2006 2nd August 2006	REF. 11277
------------------	-------------------------	---	---------------