


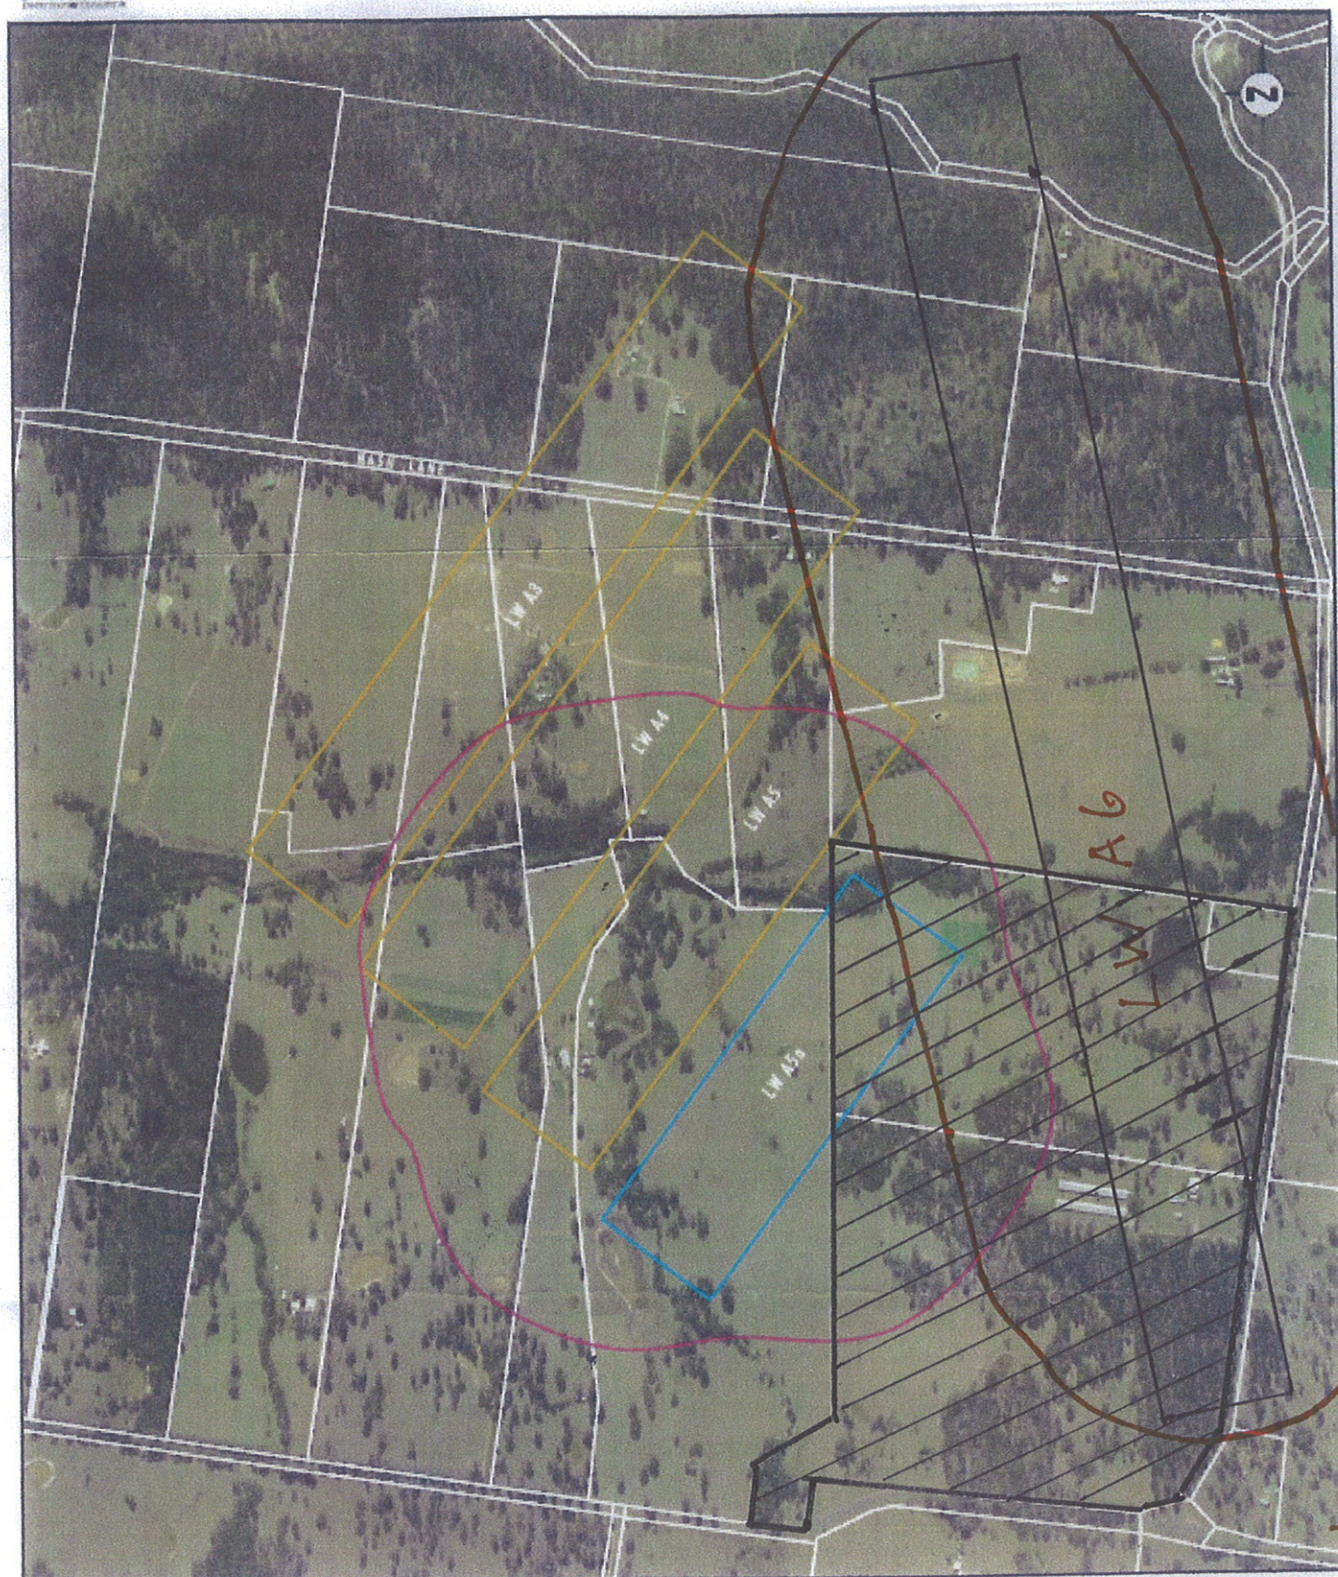

Sources: AAM Hatch, 2006
Base Source: Austar Coal Mine


Legend

- ▭ Layout for Stage 2 Longwall Panels
- ▭ Layout for Stage 2 Extension Longwall Panel
- LWASE 20mm Incremental Subsidence Contour (Stage 2 Extension Study Area)
- Cadastral Boundary

FIGURE 1.4

Stage 2 Extension Conceptual Longwall Layout

Umwelt

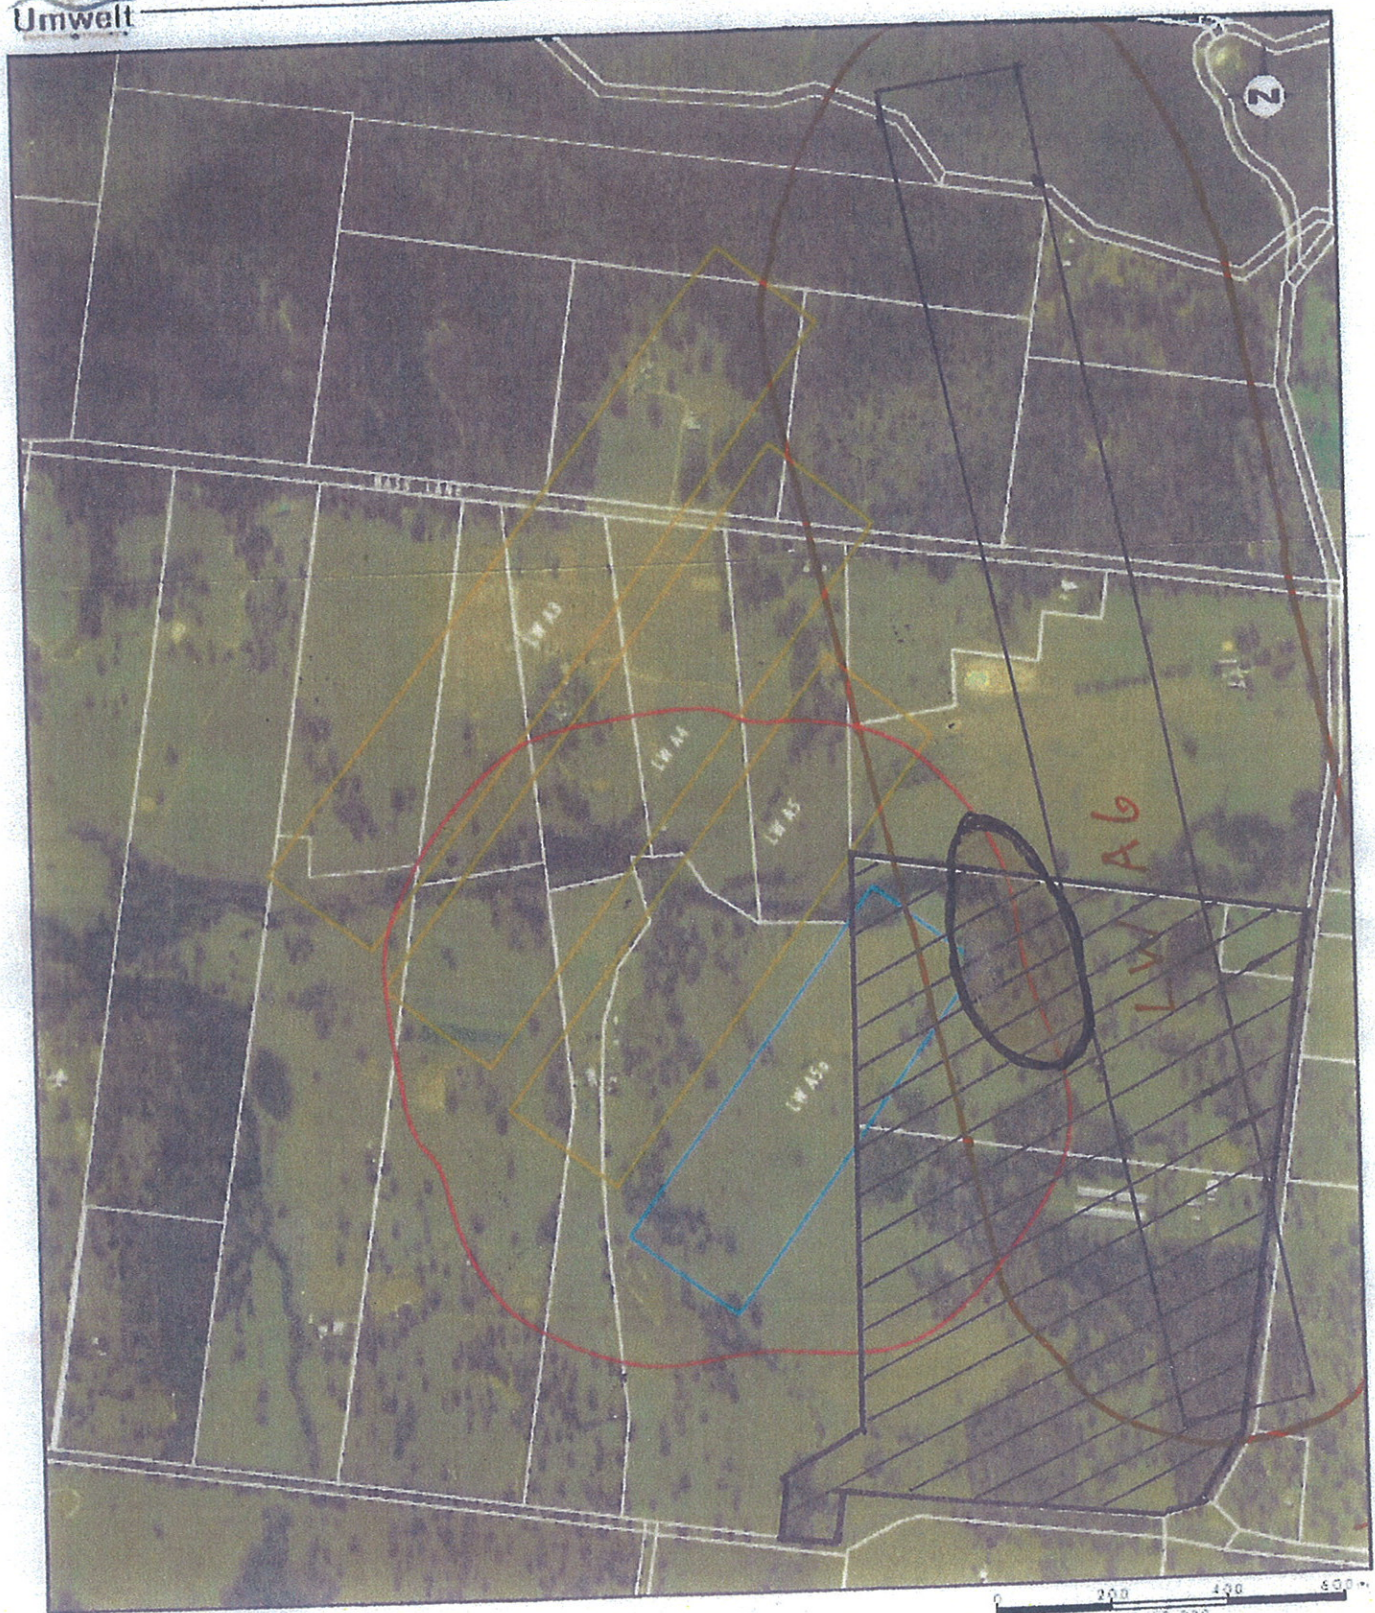

Source: AAM Hatch, 2004
Base Source: AAM Coal Mine

- Legend**
- Layout for Stage 2 Longwall Panels
 - Layout for Stage 2 Extension Longwall Panel
 - LW A6 (20m) Instrumental Subsidence Section (Stage 2 Extension Study Area)
 - Coalfield Boundary

FIGURE 1.4
Stage 2 Extension Conceptual Longwall Layout