






DRAWING NO
T-C12-GA1

DO NOT SCALE

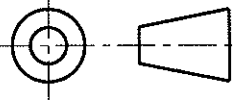

ISSUE	DATE	DESCRIPTION	APPROVED	ZONE
01		ORIGINAL ISSUE		

USED ON

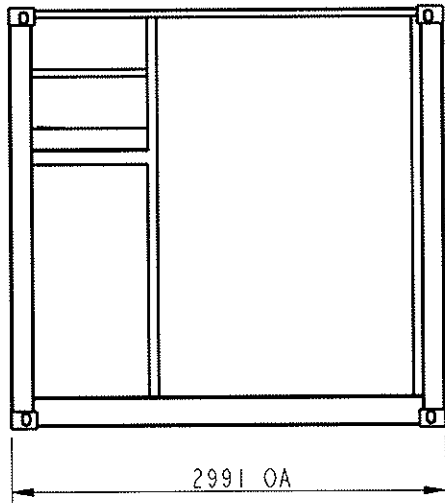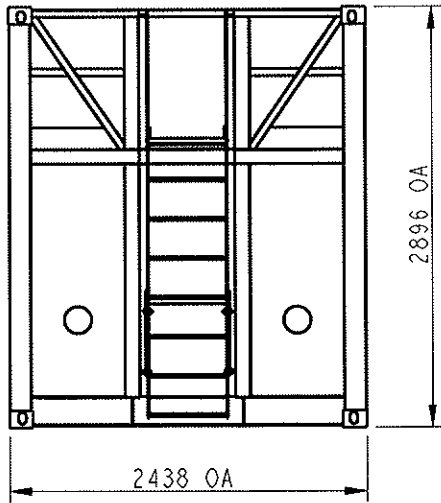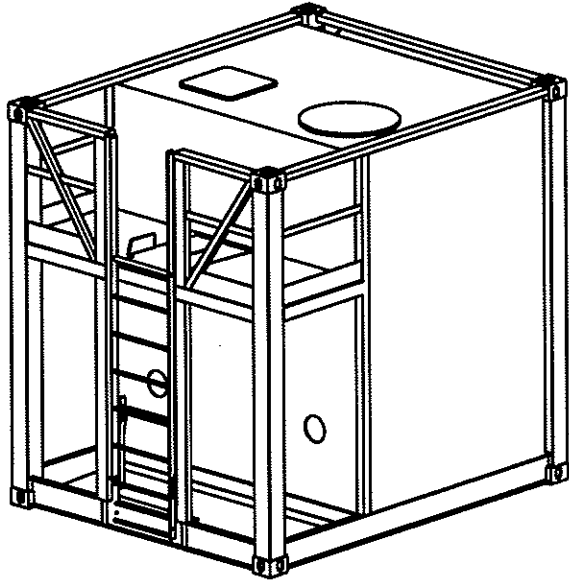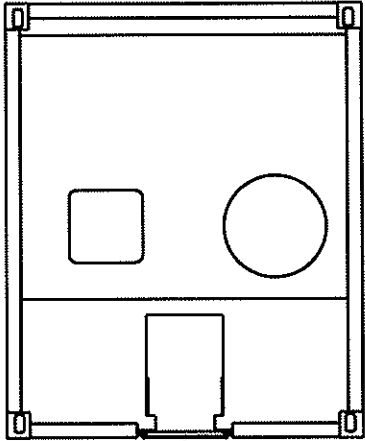

PART: T-C12-A01

FINISH: PREPARE FOR WELDING

TOLERANCES:
ALL DIMENSIONS IN MM
UNLESS STATED OTHERWISE ALL
TOLERANCES TO BE AS FOLLOWS:

DRAWN

DATE

DESIGN/CHECKED

DATE

APPROVED

DATE

CONFIGURED

DATE

TRANSTANK

TITLE
T12 TANK ENCLOSURE
GENERAL ARRANGEMENT

MATERIAL: REFER COMPONENTS

CONFIDENTIAL
This document and all information contained within it
remains the property of TRANSTANK PTY LTD
and specified parties deemed by TRANSTANK PTY LTD
No part of this document may be copied without
explicit consent of TRANSTANK PTY LTD
© TRANSTANK PTY LTD 2001

0 ±
0.0 ±
0.00 ±
ANG ±

DRAWN TO AS1100

DRAWING NO T-C12-GA1	SHEET SIZE A3
SCALE 1:50	APPR MASS: SHT 1 OF 1 ISS: 01