

Appendices

(Total No. of pages including blank pages = 258)

- Appendix 1 Approved Final Landform (MOP) (4 pages)
- Appendix 2 Correspondence with the DPE re: Compliance*
(20 pages)
- Appendix 3 Environmental Assessment Requirements of the
DPE and Consulted Government Agencies*
(44 pages)
- Appendix 4 Noise Monitoring Reports* (30 pages)
- Appendix 5 Deposited Dust Monitoring Results
(January 2016 to February 2017)** (50 pages)
- Appendix 6 Ecological Investigation prepared by Lesryk
Environmental Pty Ltd (62 pages)
- Appendix 7 Landscape Planting Plan* (4 pages)
- Appendix 8 Material Safety Data Sheet (MSDS) for
Flocculent HydraBond[®] HB-4118 (10 pages)
- Appendix 9 Flora and Fauna Management Plan** (28 pages)
- Appendix 10 RUSLE Calculation Sheets* (4 pages)

* A colour version of this Appendix is available on the digital version of this document

** This Appendix is only available on the digital version of this document



This page has intentionally been left blank




Appendix 1

Approved Final Landform (MOP)

(Total No. of pages including blank pages = 4)

This page has intentionally been left blank



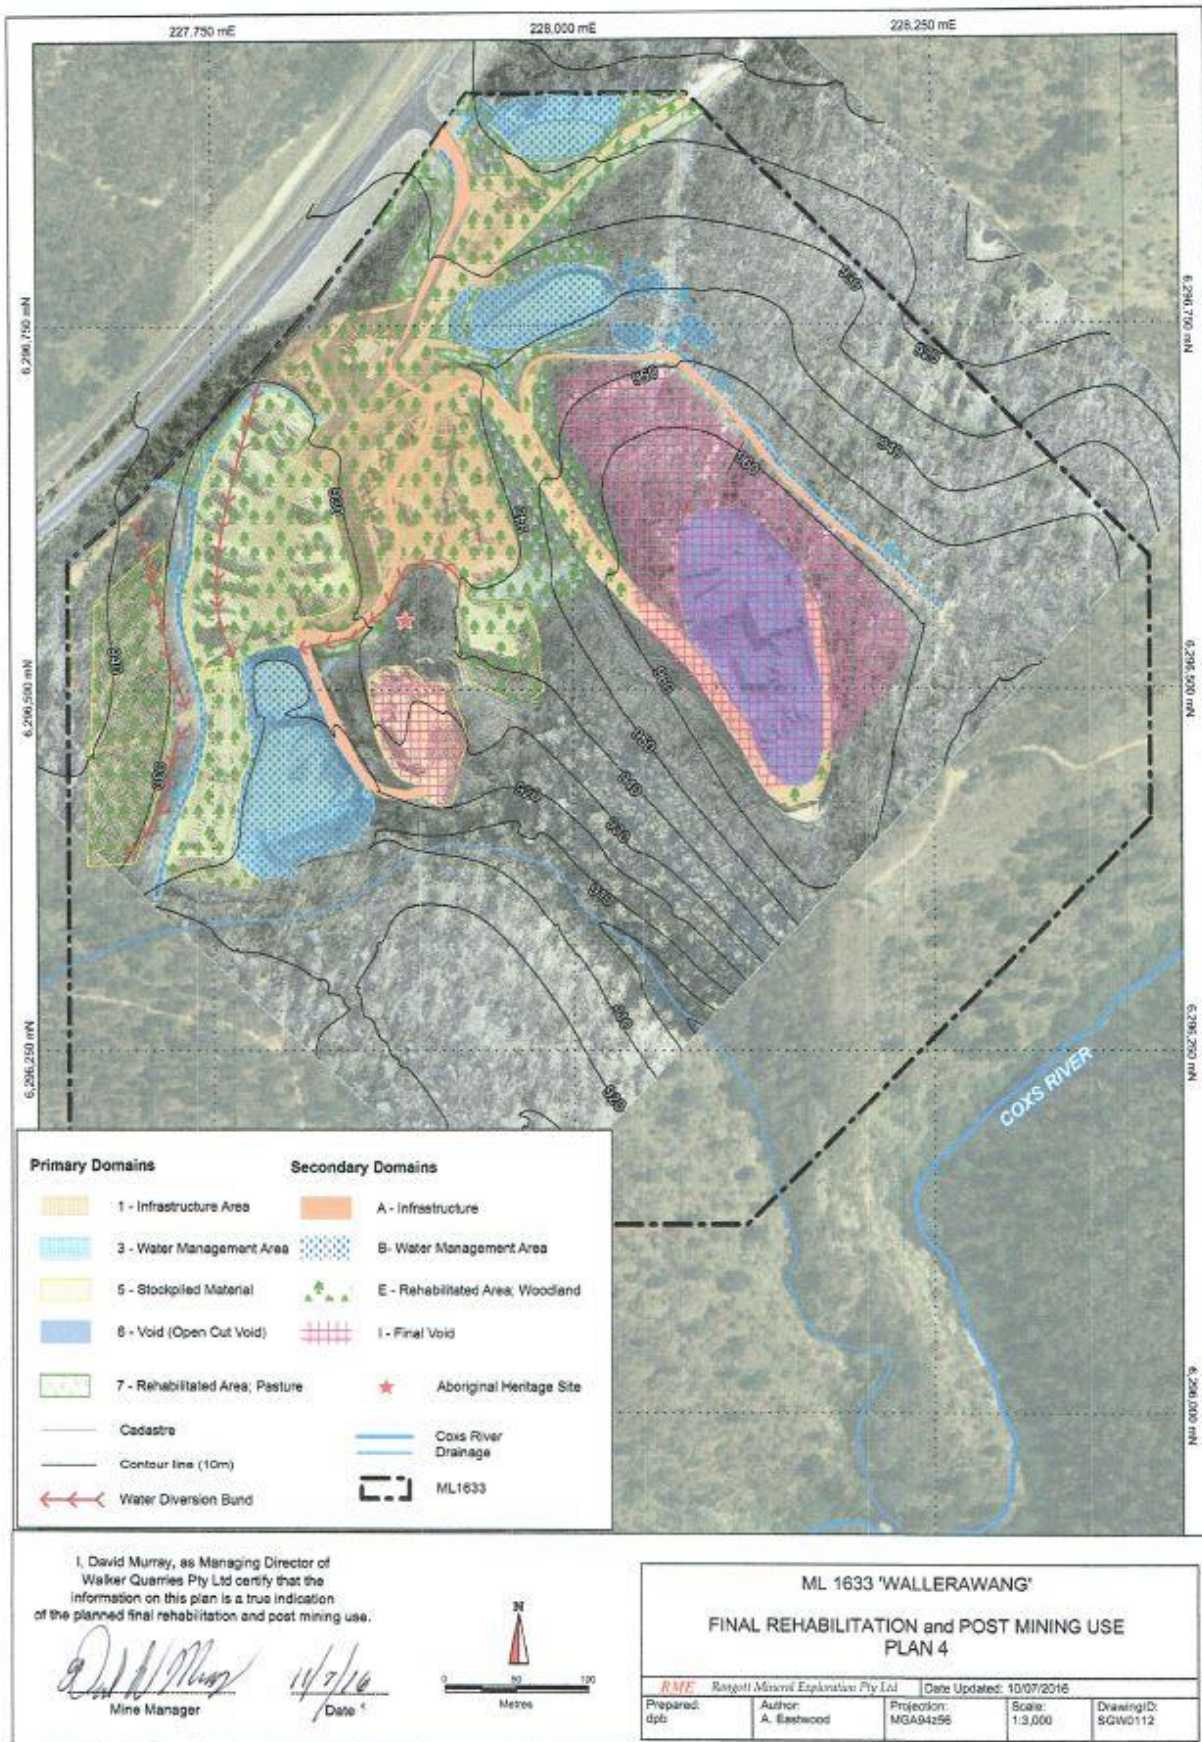

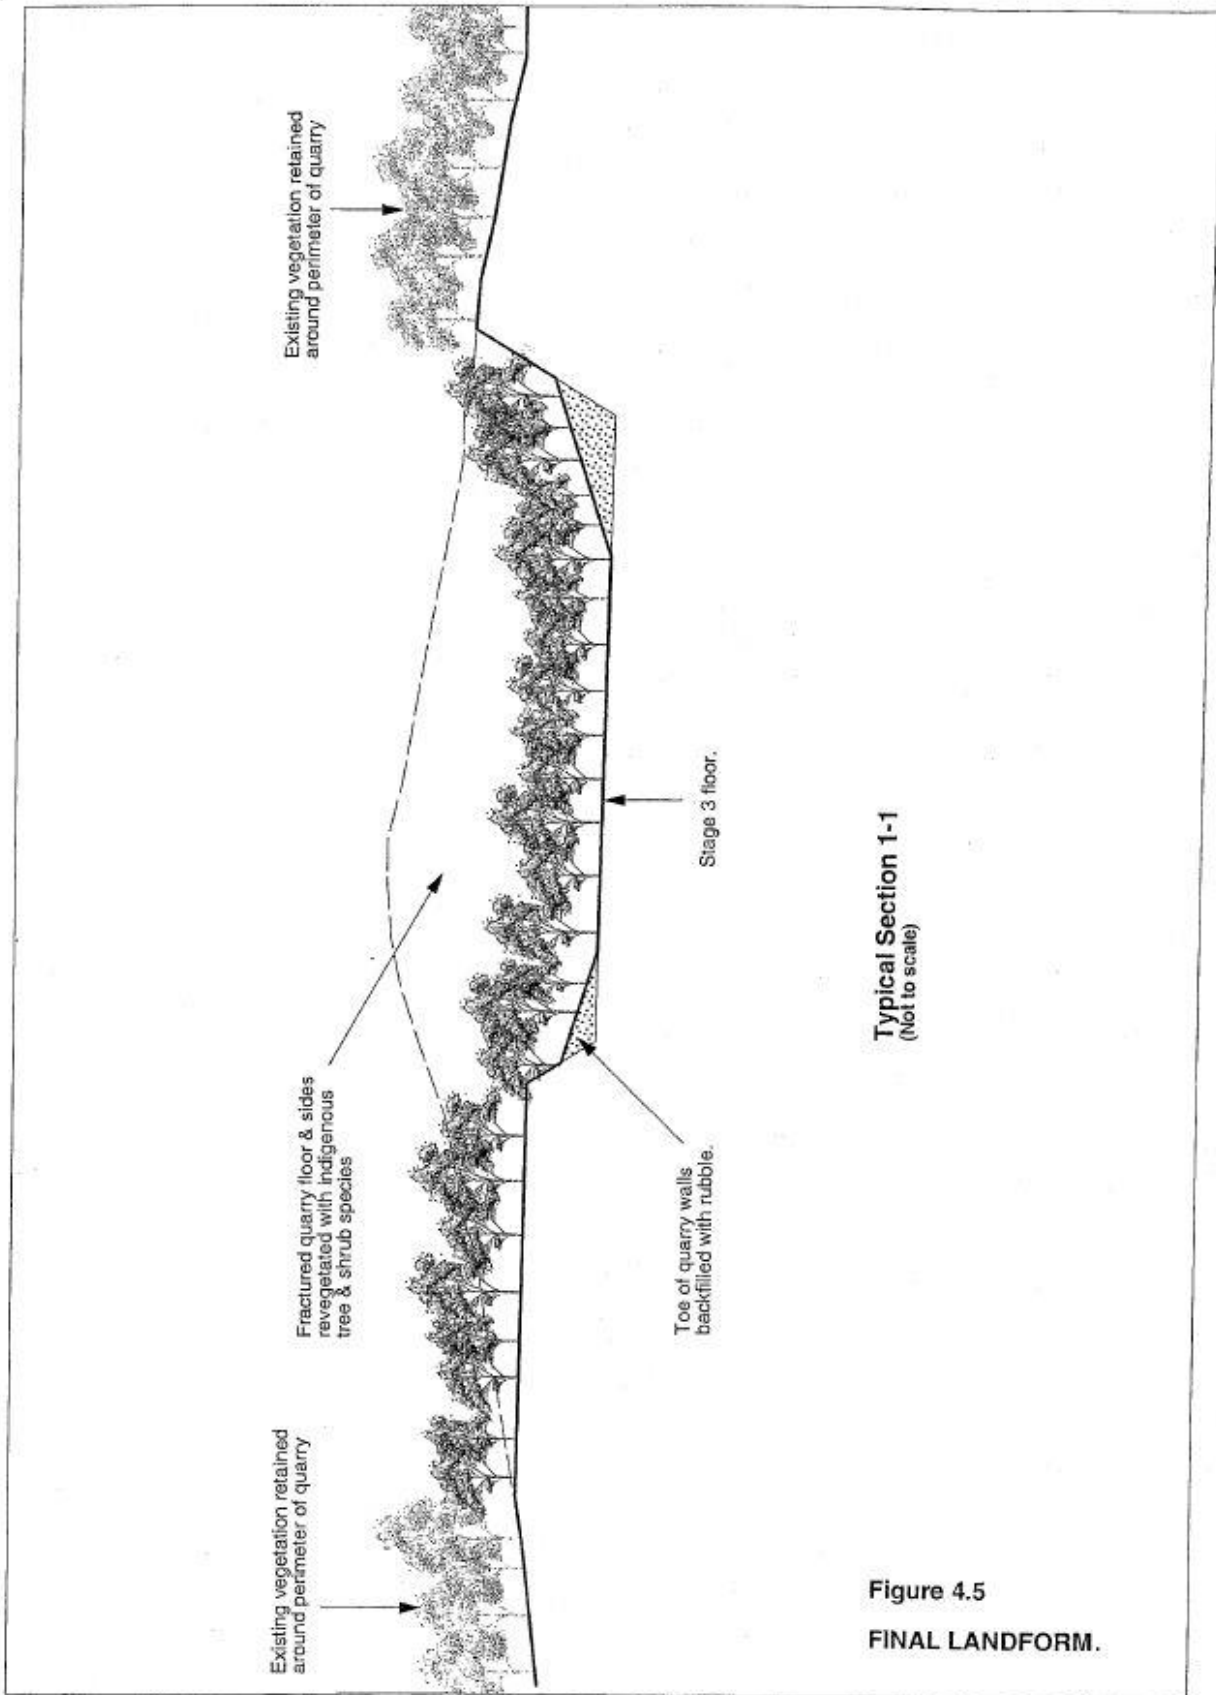


Figure 4.5
FINAL LANDFORM.