


Stage THREE Provided - Residential			
Apartment	Type	Area(sqnl)	Balc
T	2 Bed + Study	88.7	24.8
U	2 Bed + Study	85.2	52.1
V	2 Bed + Study	93.5	67.7
Y	2 Bed + Study	88.7	24.8
Total NSA per floor		356.1 sqm	
LEVEL 2			
	1B+Study	2B+Study	3B+Study
	4		
Total 4 Units			

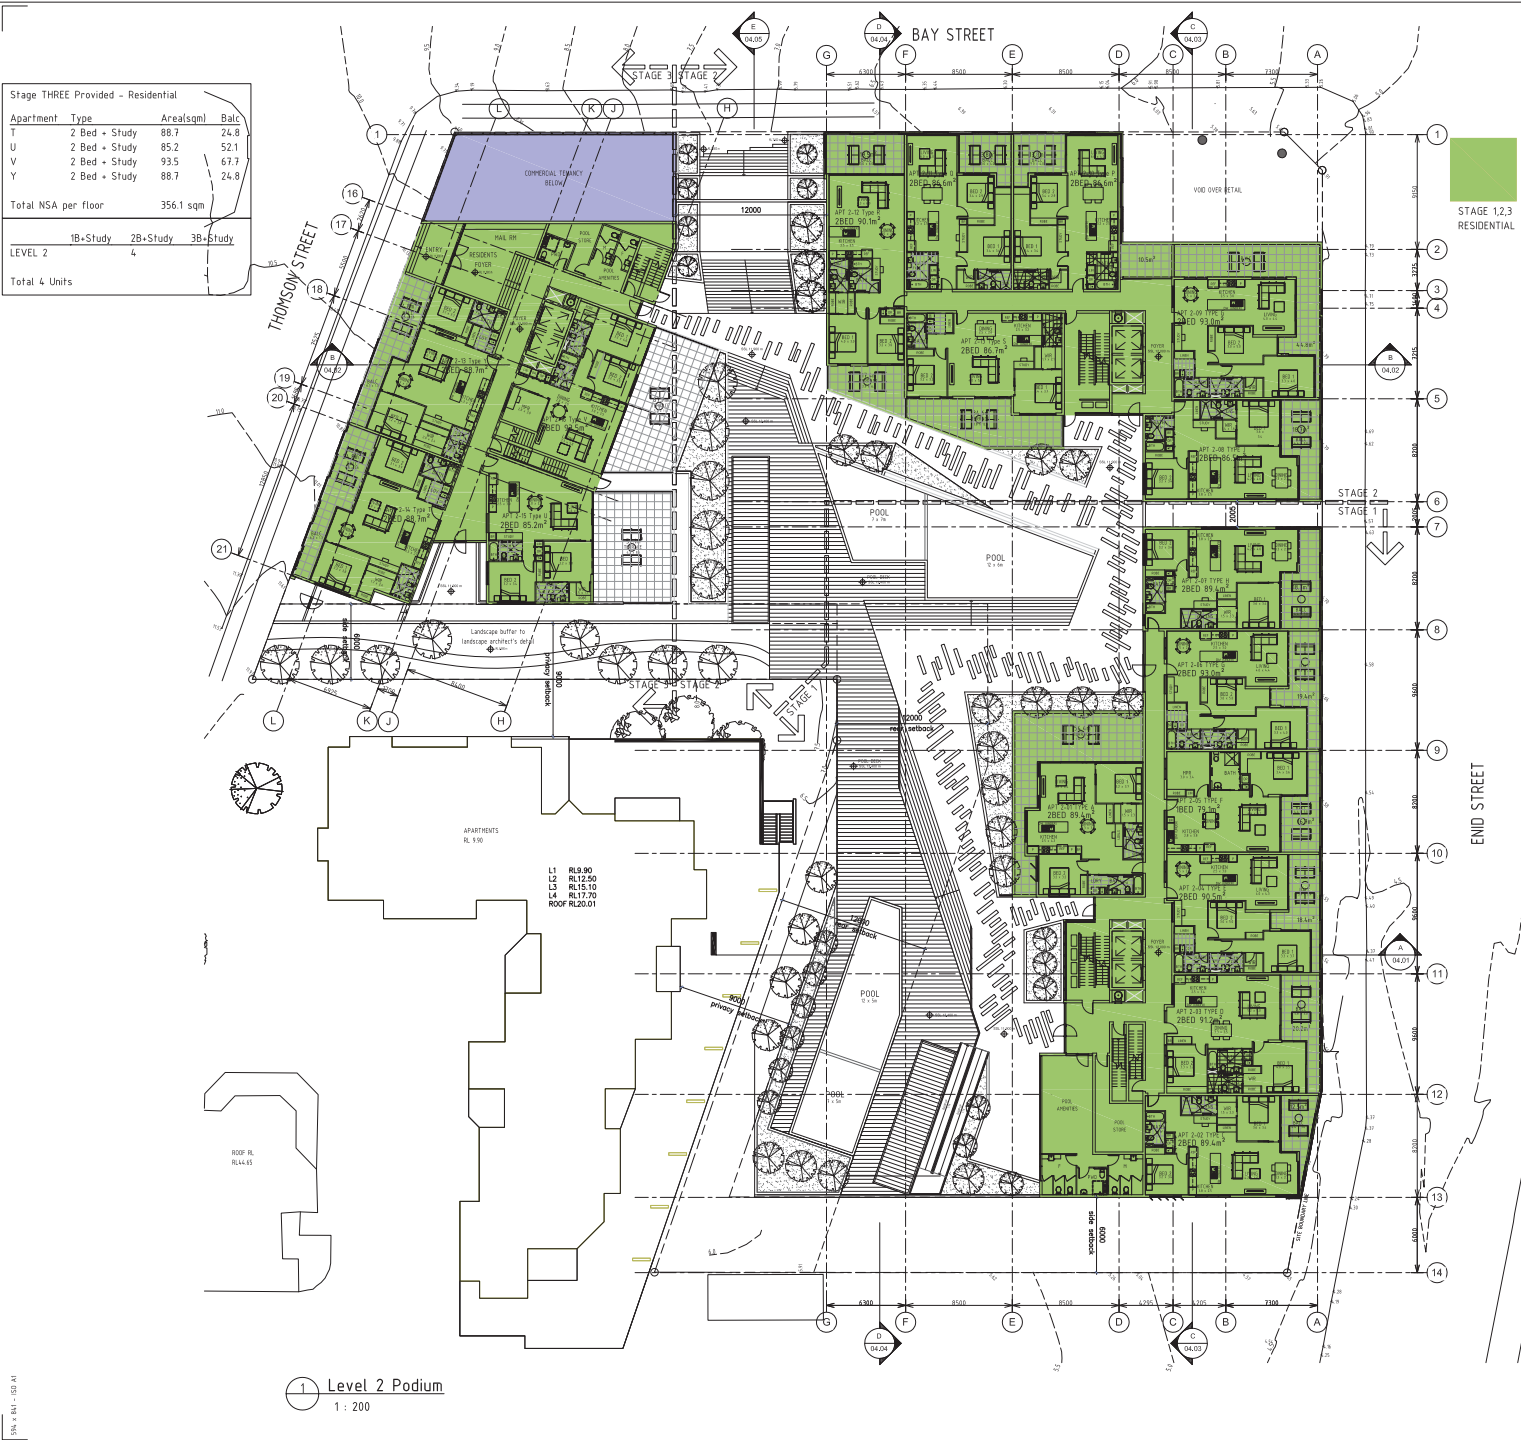

Level 2 Podium
1 : 200

MODIFICATION 3

HERAN
BUILDING GROUP PTY. LTD.
p) 07 5528 9111 a) 30150 maddison road
f) 07 5528 9333 southport qld 4215
e) heran@heran.com.au w) www.heran.com.au

Stage TWO Provided - Residential			
Apartment	Type	Area(sqnl)	Balc
J	2 Bed + Study	86.5	18.7
K	2 Bed + Study	93.0	44.8
P	2 Bed + Study	86.6	13.8
Q	2 Bed + Study	86.6	13.8
R	2 Bed + Study	90.1	36.9
S	2 Bed + Study	86.7	34.6
Total NSA per floor		529.5 sqm	
LEVEL 2			
	1B+MPR	2B+Study	3B+Study
	6		
Total 6 Units			

Stage ONE Provided - Residential			
Apartment	Type	Area(sqnl)	Balc
A	2 Bed + Study	89.4	54.4
C	2 Bed + Study	89.4	12.5
D	2 Bed + Study	91.2	20.2
E	2 Bed + Study	90.5	18.4
F	1 Bed + MPR	79.1	16.7
G	2 Bed + Study	93.0	19.4
H	2 Bed + Study	89.4	18.7
Total NSA per floor		622 sqm	
LEVEL 2			
	1	6	
Total 7 Units			

THIS DRAWING IS THE PROPERTY OF HERAN BUILDING GROUP PTY. LTD. AND IS NOT TO BE REPRODUCED OR USED IN ANY MANNER WITHOUT THE WRITTEN PERMISSION OF HERAN BUILDING GROUP PTY. LTD. THE CLIENT IS ADVISED THAT THIS DRAWING IS NOT TO BE USED FOR ANY OTHER PURPOSES WITHOUT THE WRITTEN PERMISSION OF HERAN BUILDING GROUP PTY. LTD.

NOTES:
REFER TO LANDSCAPE ARCHITECT DRAWINGS FOR LANDSCAPE DESIGN, LANDSCAPE DESIGN ON ARCHITECT'S DRAWINGS IS INDICATIVE ONLY.

SYMBOLS:
RL 00.00 NEW SPOT LEVEL
RL 00.00 EXISTING SPOT LEVEL
SITE BOUNDARY
LINE OF BUILDING CANOPIES OVER
NEW WALLS
ABBREVIATIONS:
FS FINE STRIP
PL PLANTERLANDSCAPE
ST RESIDENT STORAGE
V RESIDENT VEHICLE PARKING
C COMMERCIAL PARKING




DRAWING NAME
Level 2 Plan

DA ISSUE
DESIGNED DA
DRAWN DA
CHECKED DA
APPROVED DA

PHASE DA PROJECT NO. HBG-BG SHEET NO. 02.05 ISSUE NO. F

PRELIMINARY



Level 3
1 : 200

Stage TWO Provided - Residential			
Apartment	Type	Area(sq/m)	Balc
J	2 Bed + Study	86.5	18.7
L	1 Bed + MPR	67.9	11.7
M	2 Bed + Study	86.7	12.3
N	2 Bed + Study	86.6	13.8
P	2 Bed + Study	86.6	13.8
Q	2 Bed + Study	86.6	13.8
R	2 Bed + Study	90.1	25.1
S	2 Bed + Study	86.7	12.7
Total NSA per floor		677.7 sqm	
		1B+MPR	2B+Study
LEVEL 3	1	2	
Total 8 Units			

Stage ONE Provided - Residential			
Apartment	Type	Area(sqsm)	Balc
A	2 Bed + Study	89.4	21.0
B	2 Bed + Study	89.7	19.9
C	2 Bed + Study	89.4	13.2
D	2 Bed + Study	91.2	20.7
E	2 Bed + Study	90.5	19.7
F	1 Bed + MPR	79.1	16.7
G	2 Bed + Study	93.0	19.4
H	2 Bed + Study	89.4	18.7
Total NSA per floor		711 sqm	
1B+MPR 2B+Study 3B+Study			
LEVEL 3		1	2
Total 8 Units			



Stage TWO Provided - Residential											
Apartment	Type	Area(sq/m)	Balc								
J	2 Bed + Study	86.5	18.7								
L	1 Bed + MPR	67.9	11.7								
M	2 Bed + Study	86.7	12.3								
N	2 Bed + Study	86.6	13.8								
P	2 Bed + Study	86.6	13.8								
Q	2 Bed + Study	86.6	13.8								
R	2 Bed + Study	90.1	25.1								
S	2 Bed + Study	86.7	12.7								
Total NSA per floor		677.7 sqm									
<table border="1"> <thead> <tr> <th></th> <th>1B+MPR</th> <th>2B+Study</th> <th>3B+Study</th> </tr> </thead> <tbody> <tr> <td>LEVEL 4</td> <td>1</td> <td>7</td> <td></td> </tr> </tbody> </table>					1B+MPR	2B+Study	3B+Study	LEVEL 4	1	7	
	1B+MPR	2B+Study	3B+Study								
LEVEL 4	1	7									
Total 8 Units											

Stage ONE Provided - Residential			
<u>Apartments</u>	<u>Type</u>	<u>Area(sqsm)</u>	<u>Balc</u>
A	2 Bed + Study	89.4	21.0
B	2 Bed + Study	89.7	19.9
C	2 Bed + Study	89.4	13.2
D	2 Bed + Study	91.2	20.7
E	2 Bed + Study	90.5	19.7
F	2 Bed + Study	90.6	22.0
Total NSA per floor		540.8 sqm	
1B+MPR 2B+Study 3B+Study			
LEVEL 4		6	
Total 6 Units			

