


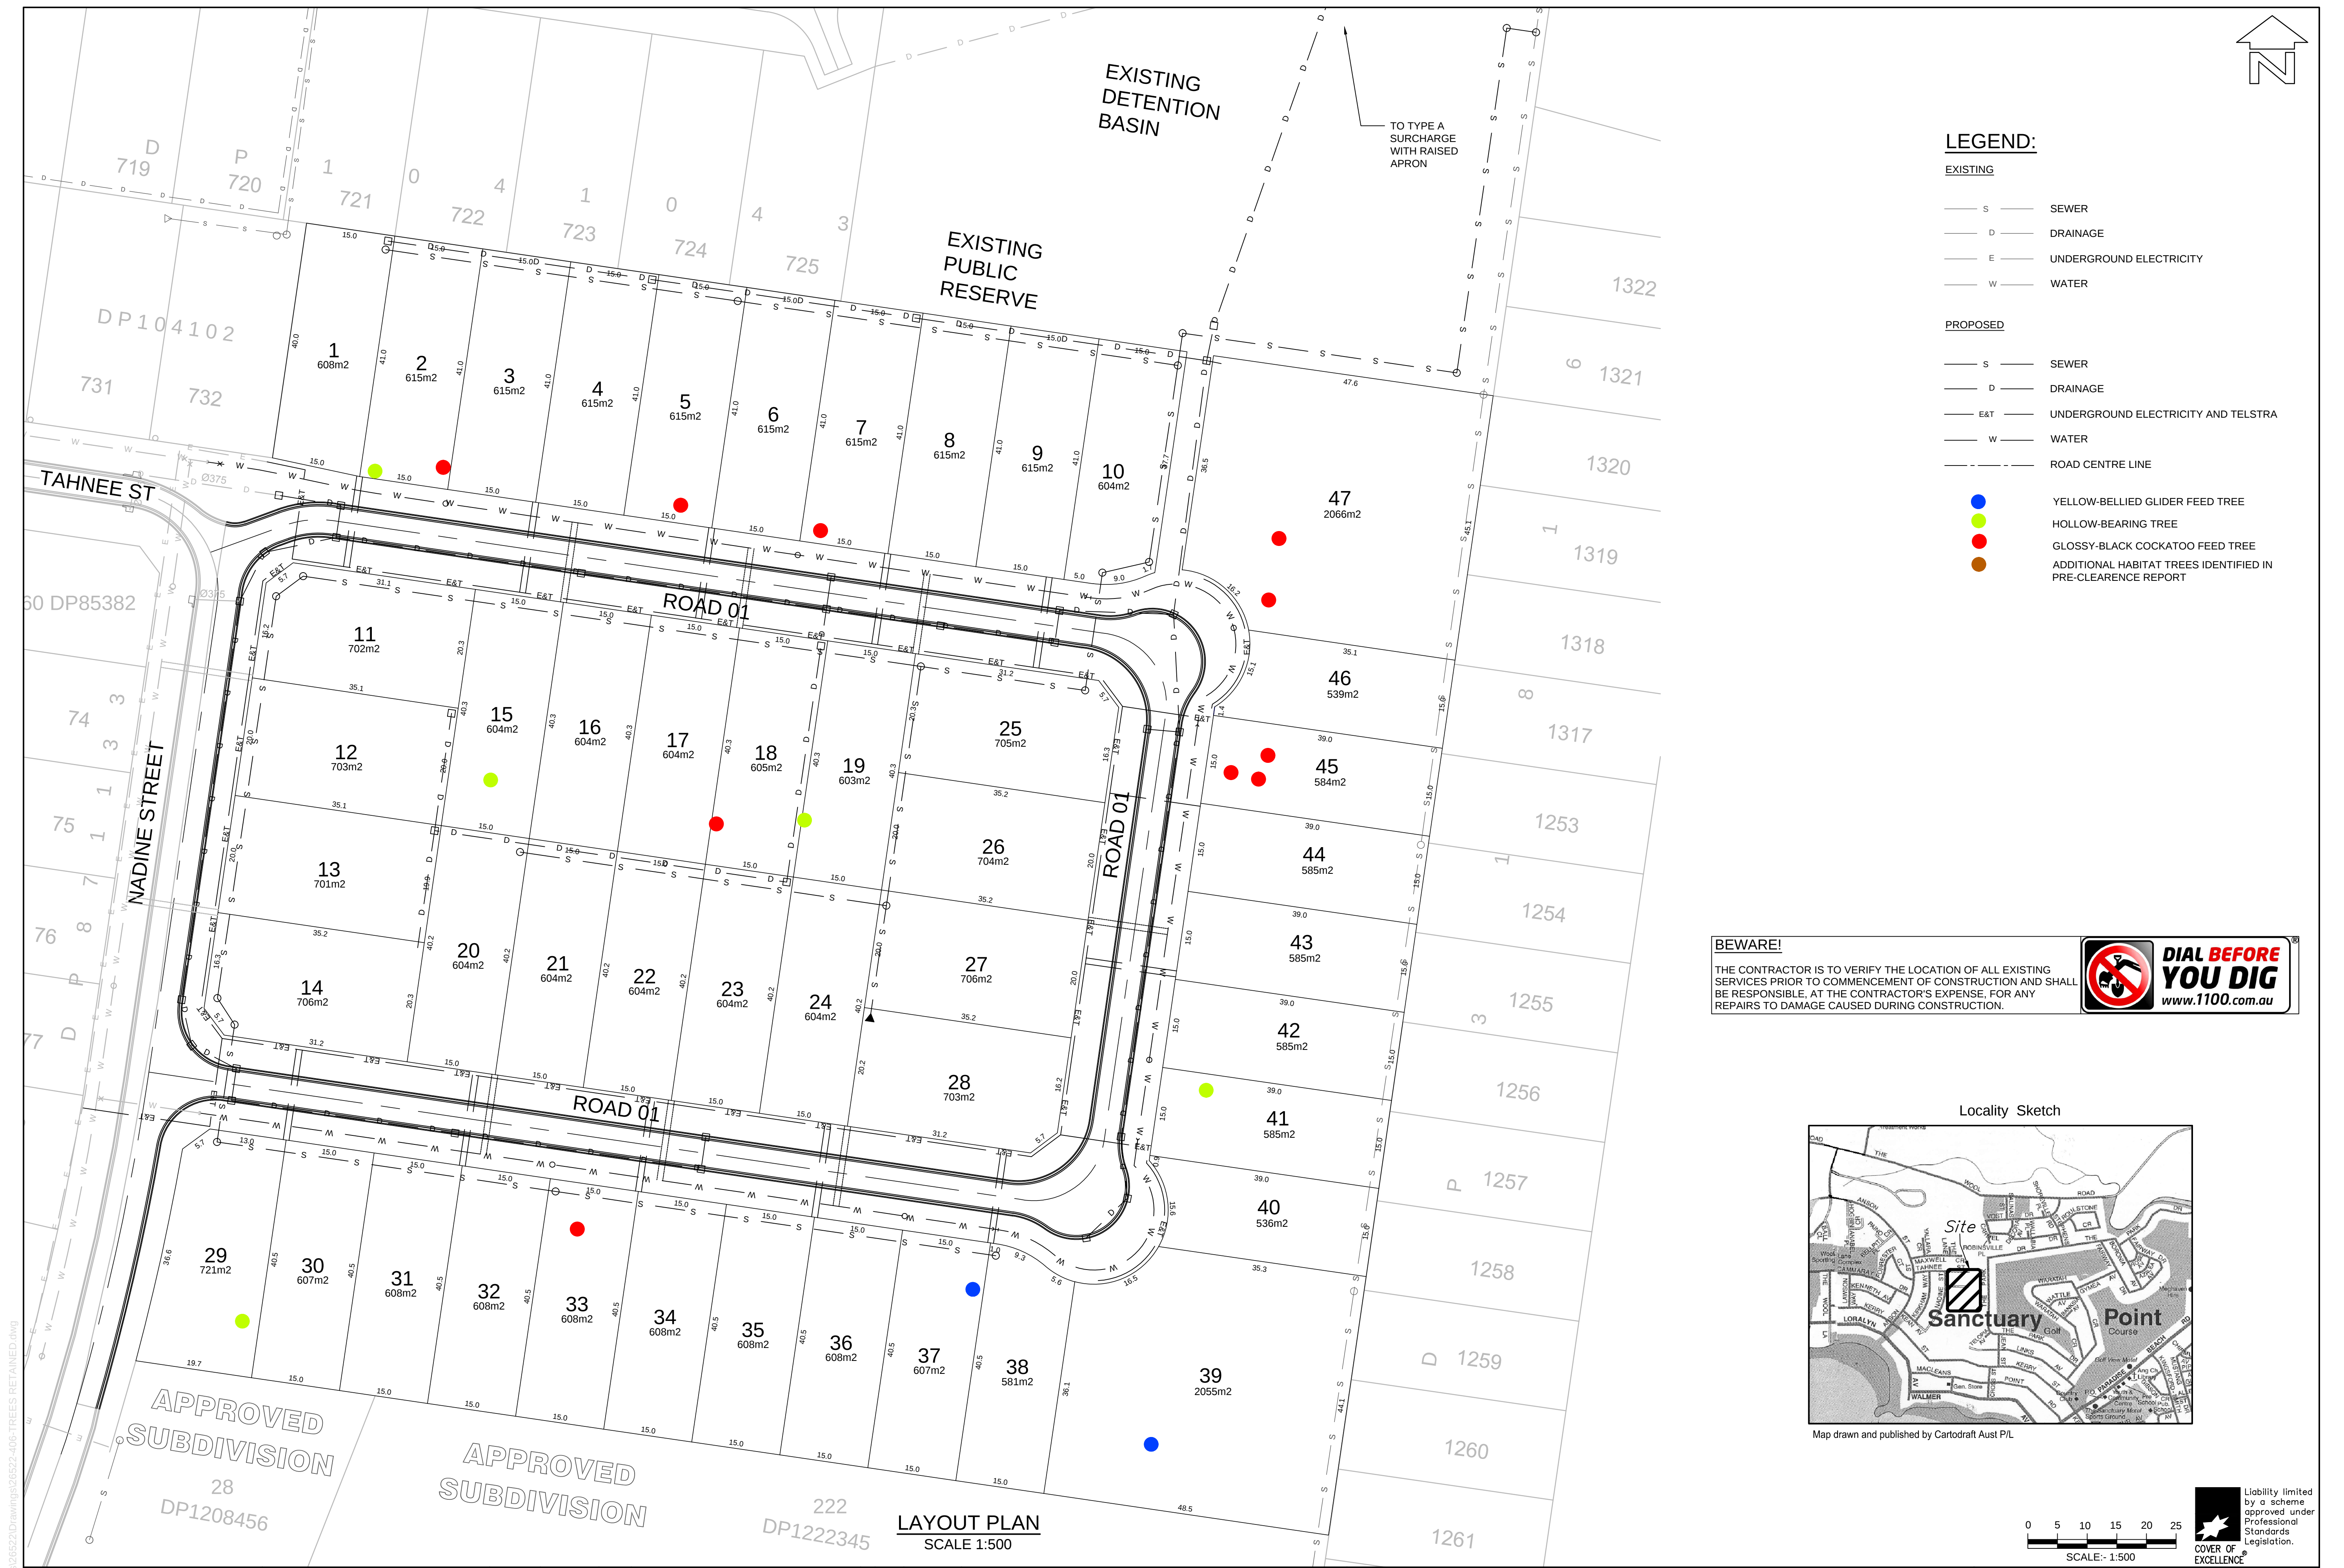


- LEGEND:**
- EXISTING**
- S SEWER
 - D DRAINAGE
 - E UNDERGROUND ELECTRICITY
 - W WATER
- PROPOSED**
- S SEWER
 - D DRAINAGE
 - E&T UNDERGROUND ELECTRICITY AND TELSTRA
 - W WATER
 - ROAD CENTRE LINE
- YELLOW-BELLIED GLIDER FEED TREE
 - HOLLOW-BEARING TREE
 - GLOSSY-BLACK COCKATOO FEED TREE
 - ADDITIONAL HABITAT TREES IDENTIFIED IN PRE-CLEARANCE REPORT

BEWARE!

THE CONTRACTOR IS TO VERIFY THE LOCATION OF ALL EXISTING SERVICES PRIOR TO COMMENCEMENT OF CONSTRUCTION AND SHALL BE RESPONSIBLE, AT THE CONTRACTOR'S EXPENSE, FOR ANY REPAIRS TO DAMAGE CAUSED DURING CONSTRUCTION.

DIAL BEFORE YOU DIG
www.1100.com.au

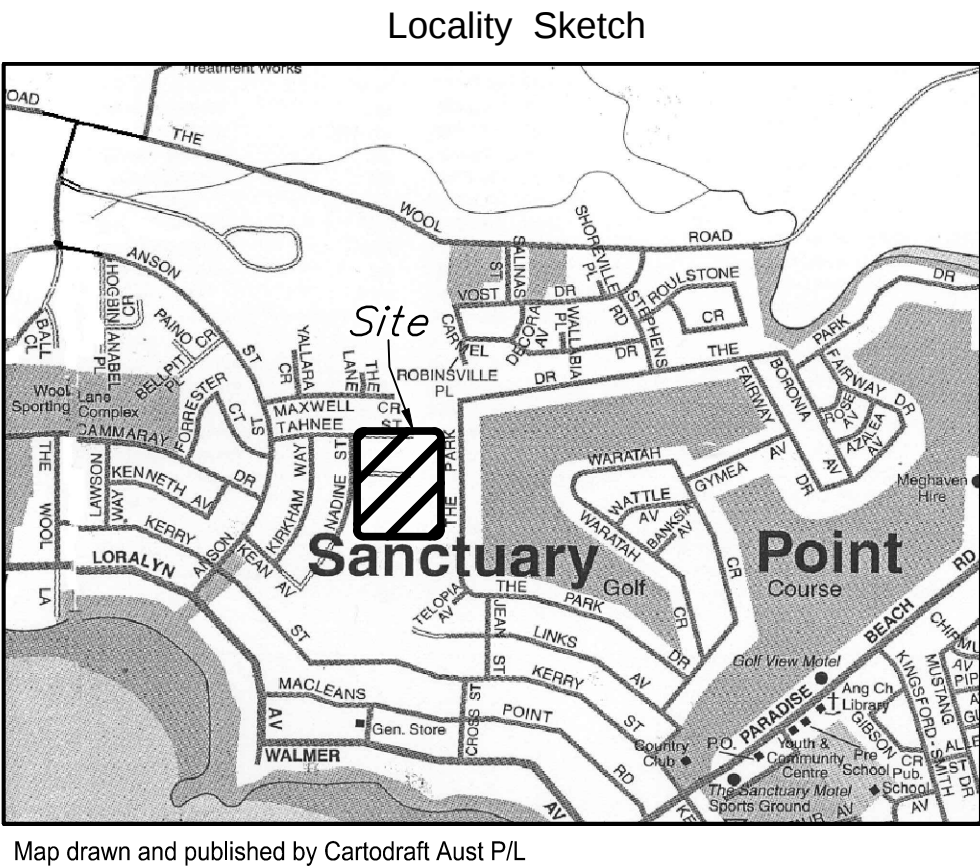

M:\Projects\20000\26522\Drawings\26522-406-TREES RETAINED.dwg

RATIO: 1:500 (AT A1 ORIGINAL)	DATUM:	SURVEY	APS	REV	DESCRIPTION	BY	DATE	 allen price & scarratts pty ltd land and development consultants Nowra Branch: 75 Plunkett Street, Nowra NSW 2541 Kiama Branch: 5/125 Terralong Street, Kiama NSW 2533 phone:(02) 4421 6544 fax:(02) 4422 1821 consultants@allenprice.com.au www.allenprice.com.au	TREES RETAINED UNDER CC16/1533 PROPOSED RESIDENTIAL SUBDIVISION OVER LOT 5 DP 788159 NADINE STREET, SANCTUARY POINT FOR NADINE STREET PTY LTD	DRAWING STATUS FOR INFORMATION NOT TO BE USED FOR CONSTRUCTION PURPOSES		
	ORIGIN:	DESIGN	MT							DRAWING NUMBER 26522-406	SHEET 1 OF 1	REVISION 0
		DRAWN	MT									
		CHECK'D	CEG									
	DATE OF PLAN: DECEMBER 2016											