




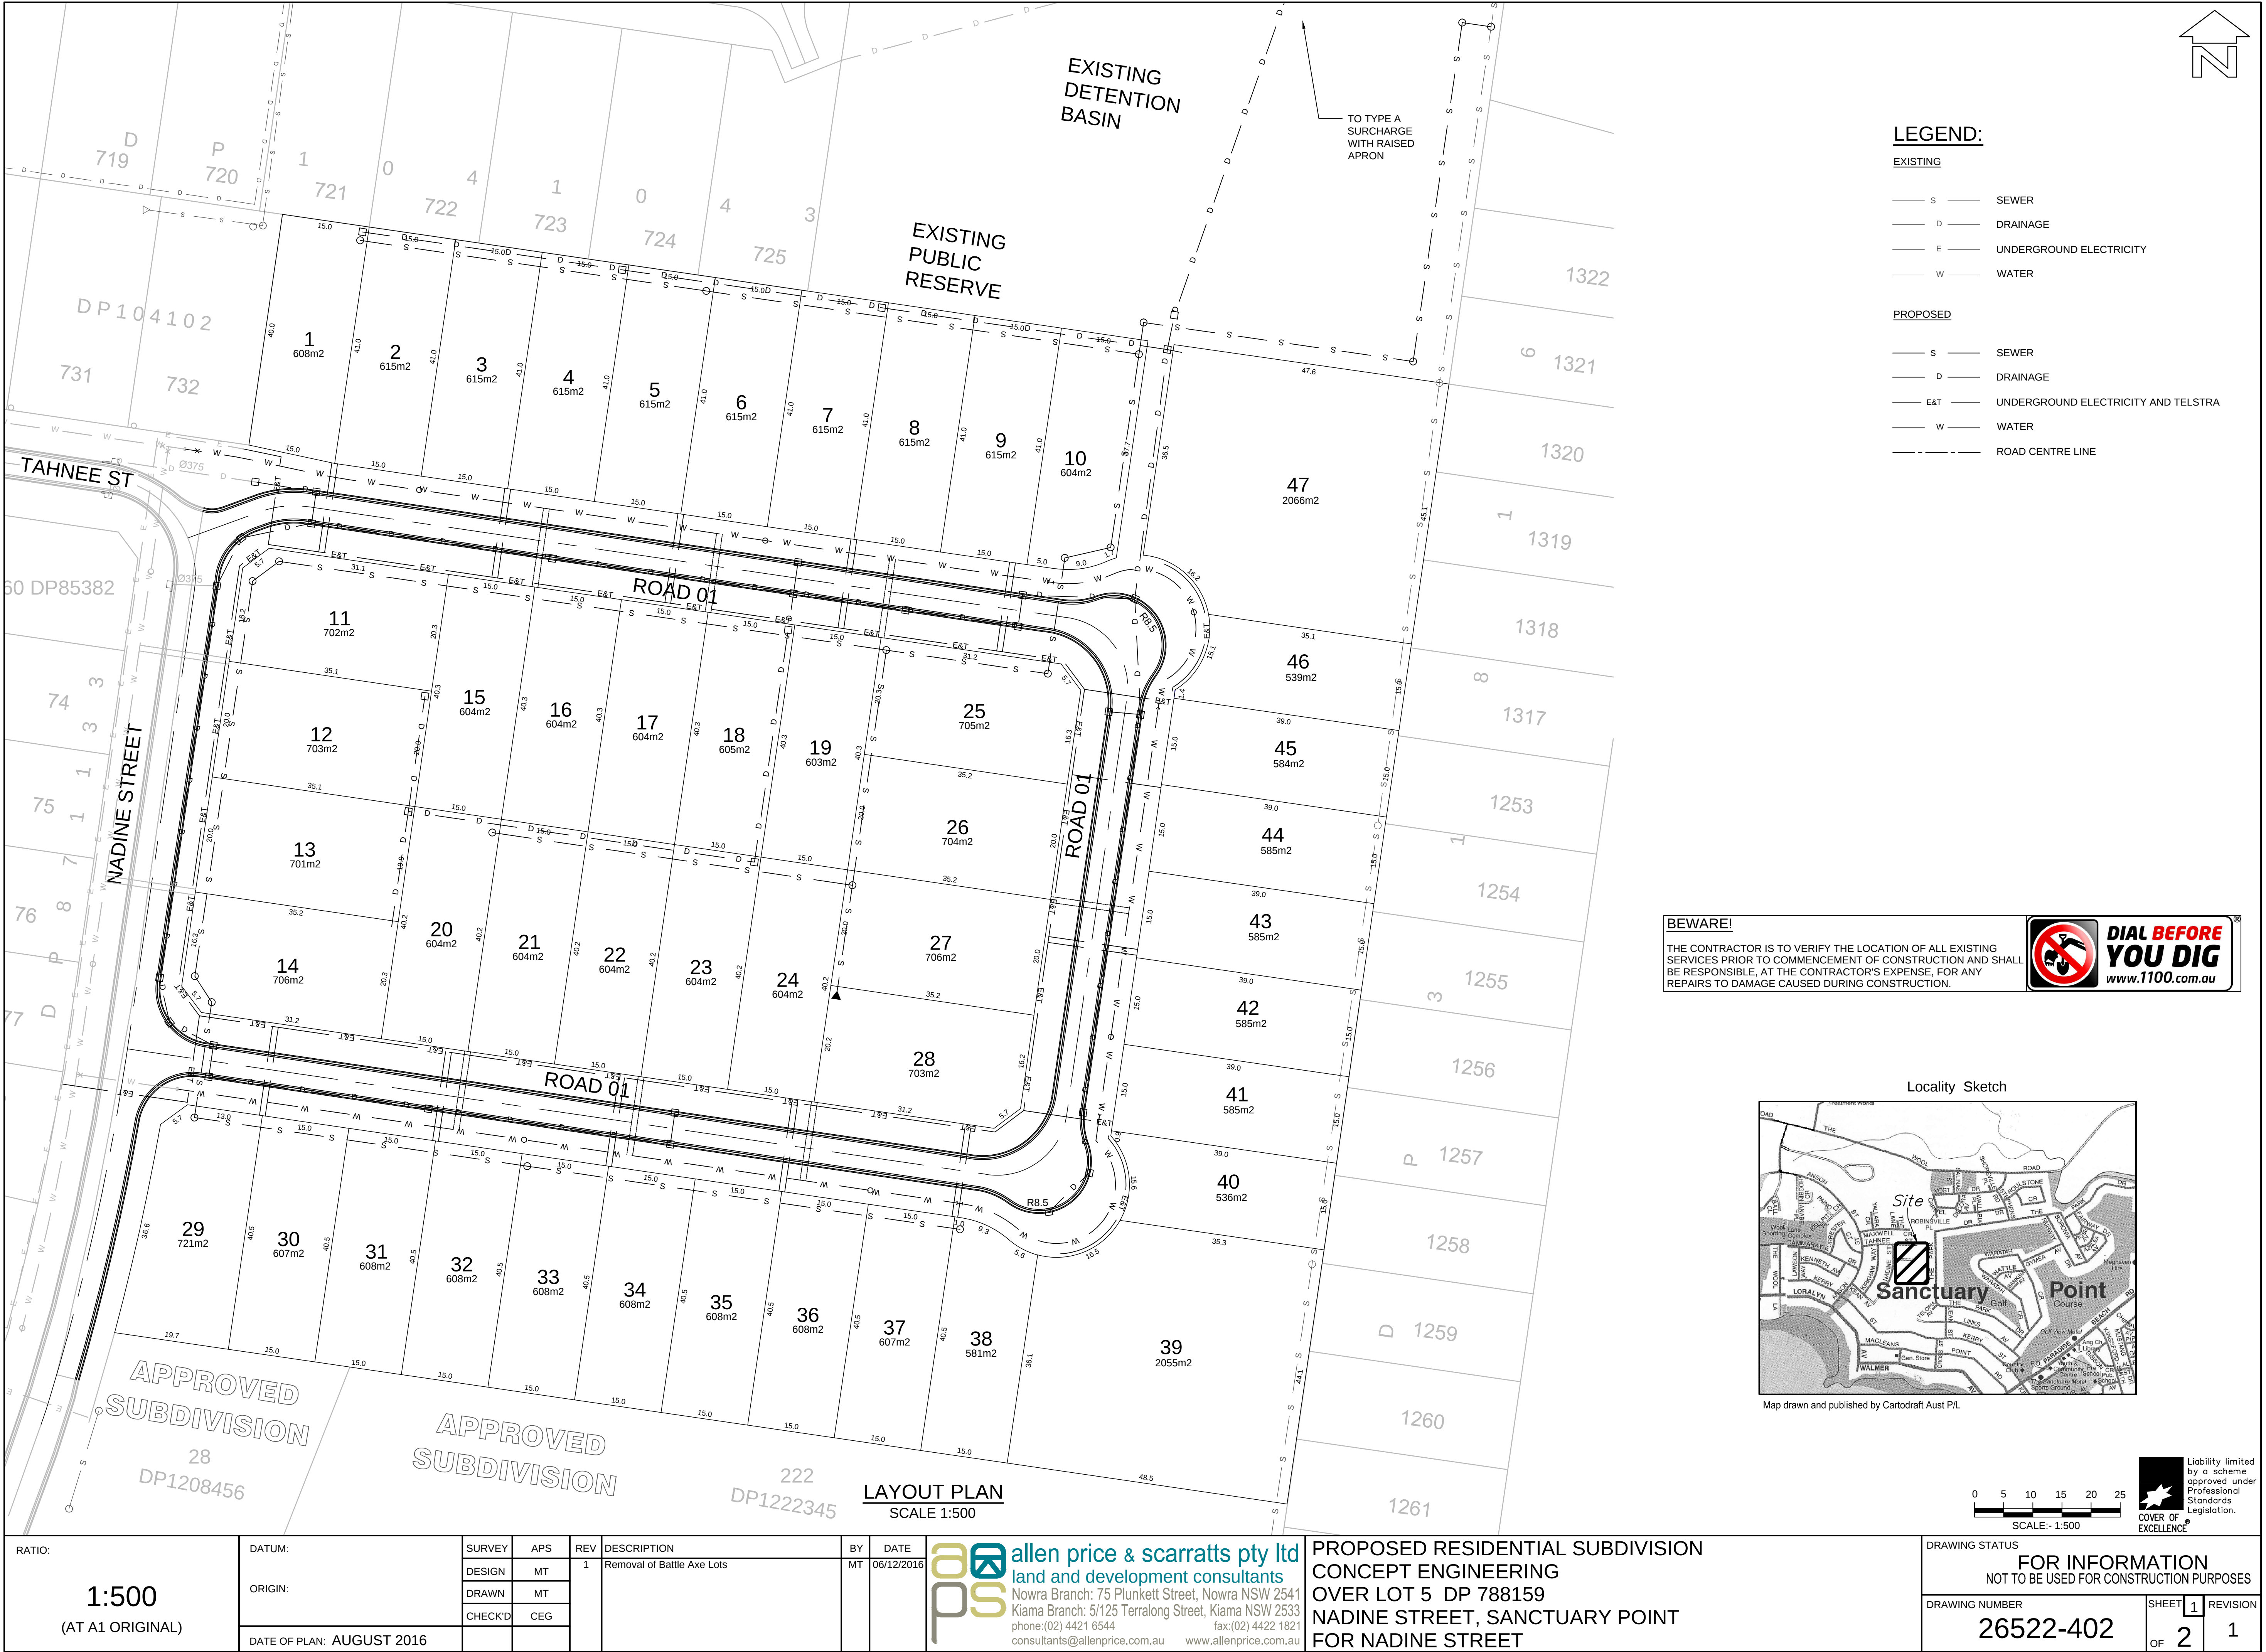

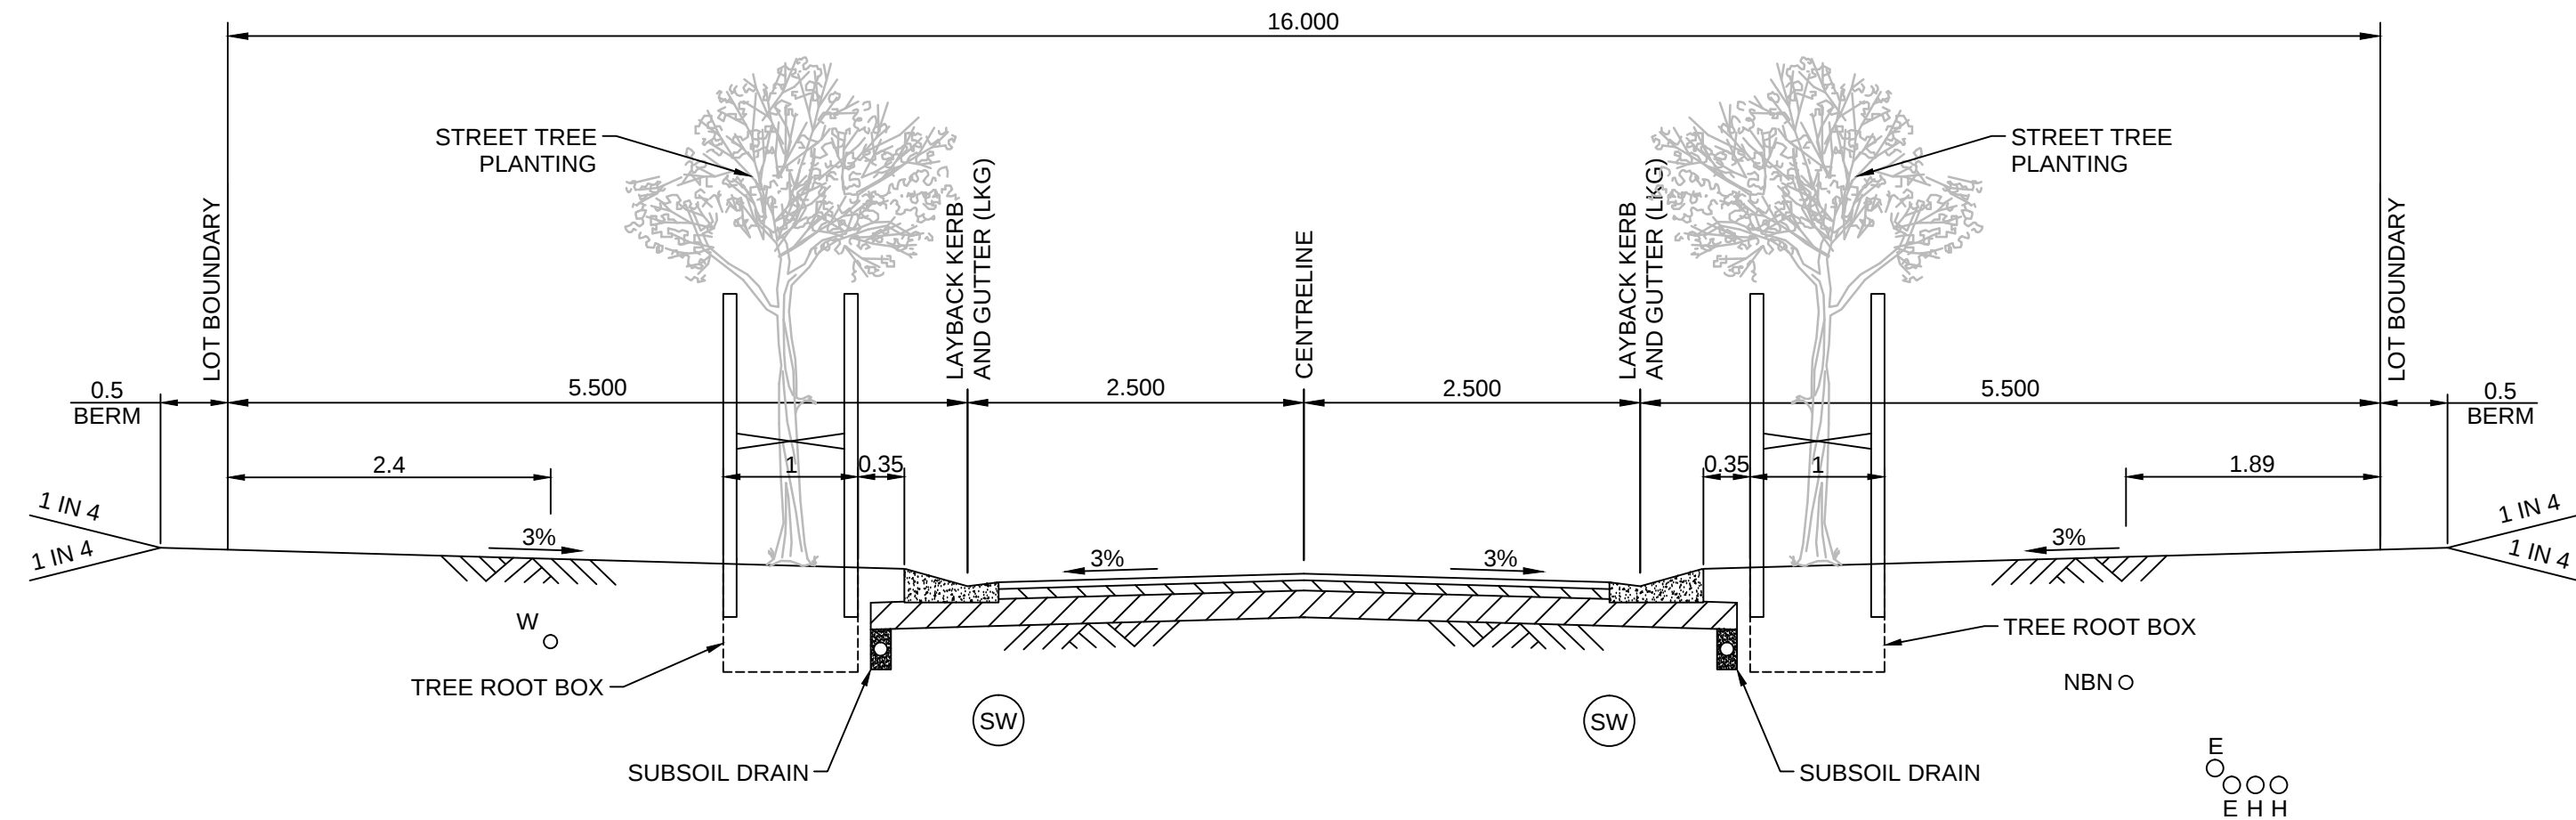

TYPICAL 5m ROAD 01 CROSS SECTION
SCALE 1:50

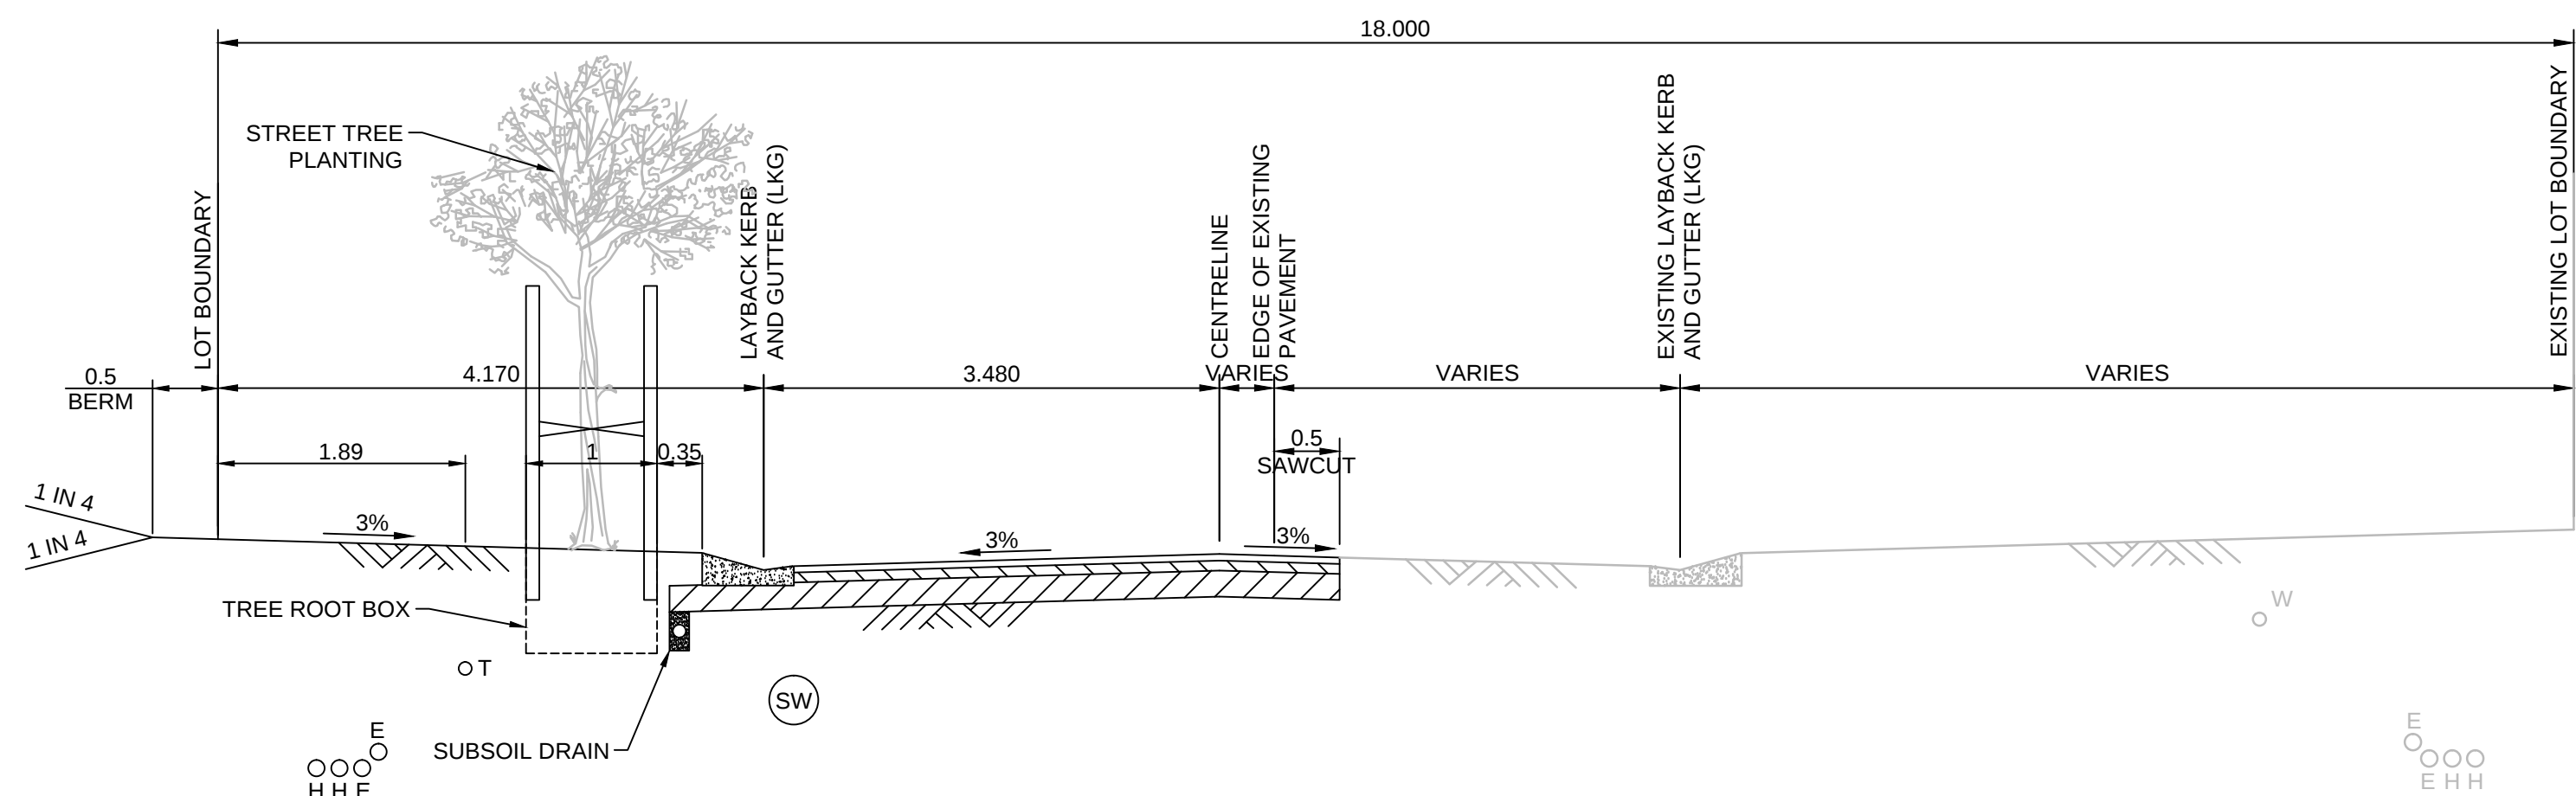

TYPICAL NADINE STREET CROSS SECTION
SCALE 1:50

BEWARE!

THE CONTRACTOR IS TO VERIFY THE LOCATION OF ALL EXISTING SERVICES PRIOR TO COMMENCEMENT OF CONSTRUCTION AND SHALL BE RESPONSIBLE, AT THE CONTRACTOR'S EXPENSE, FOR ANY REPAIRS TO DAMAGE CAUSED DURING CONSTRUCTION.



RATIO: 1:50 (AT A1 ORIGINAL)	DATUM:	SURVEY	APS	REV	DESCRIPTION	BY	DATE	 allen price & scarratts pty ltd land and development consultants Nowra Branch: 75 Plunkett Street, Nowra NSW 2541 Kiama Branch: 5/125 Terralong Street, Kiama NSW 2533 phone: (02) 4421 6544 fax: (02) 4422 1821 consultants@allenprice.com.au www.allenprice.com.au	PROPOSED RESIDENTIAL SUBDIVISION CONCEPT ENGINEERING OVER LOT 5 DP 788159 NADINE STREET, SANCTUARY POINT FOR NADINE STREET	DRAWING STATUS FOR INFORMATION NOT TO BE USED FOR CONSTRUCTION PURPOSES
	ORIGIN:	DESIGN	MT							DRAWING NUMBER 26522-405
	DATE OF PLAN: AUGUST 2016	CHECK'D	CEG							SHEET 2 OF 2 REVISION 0