


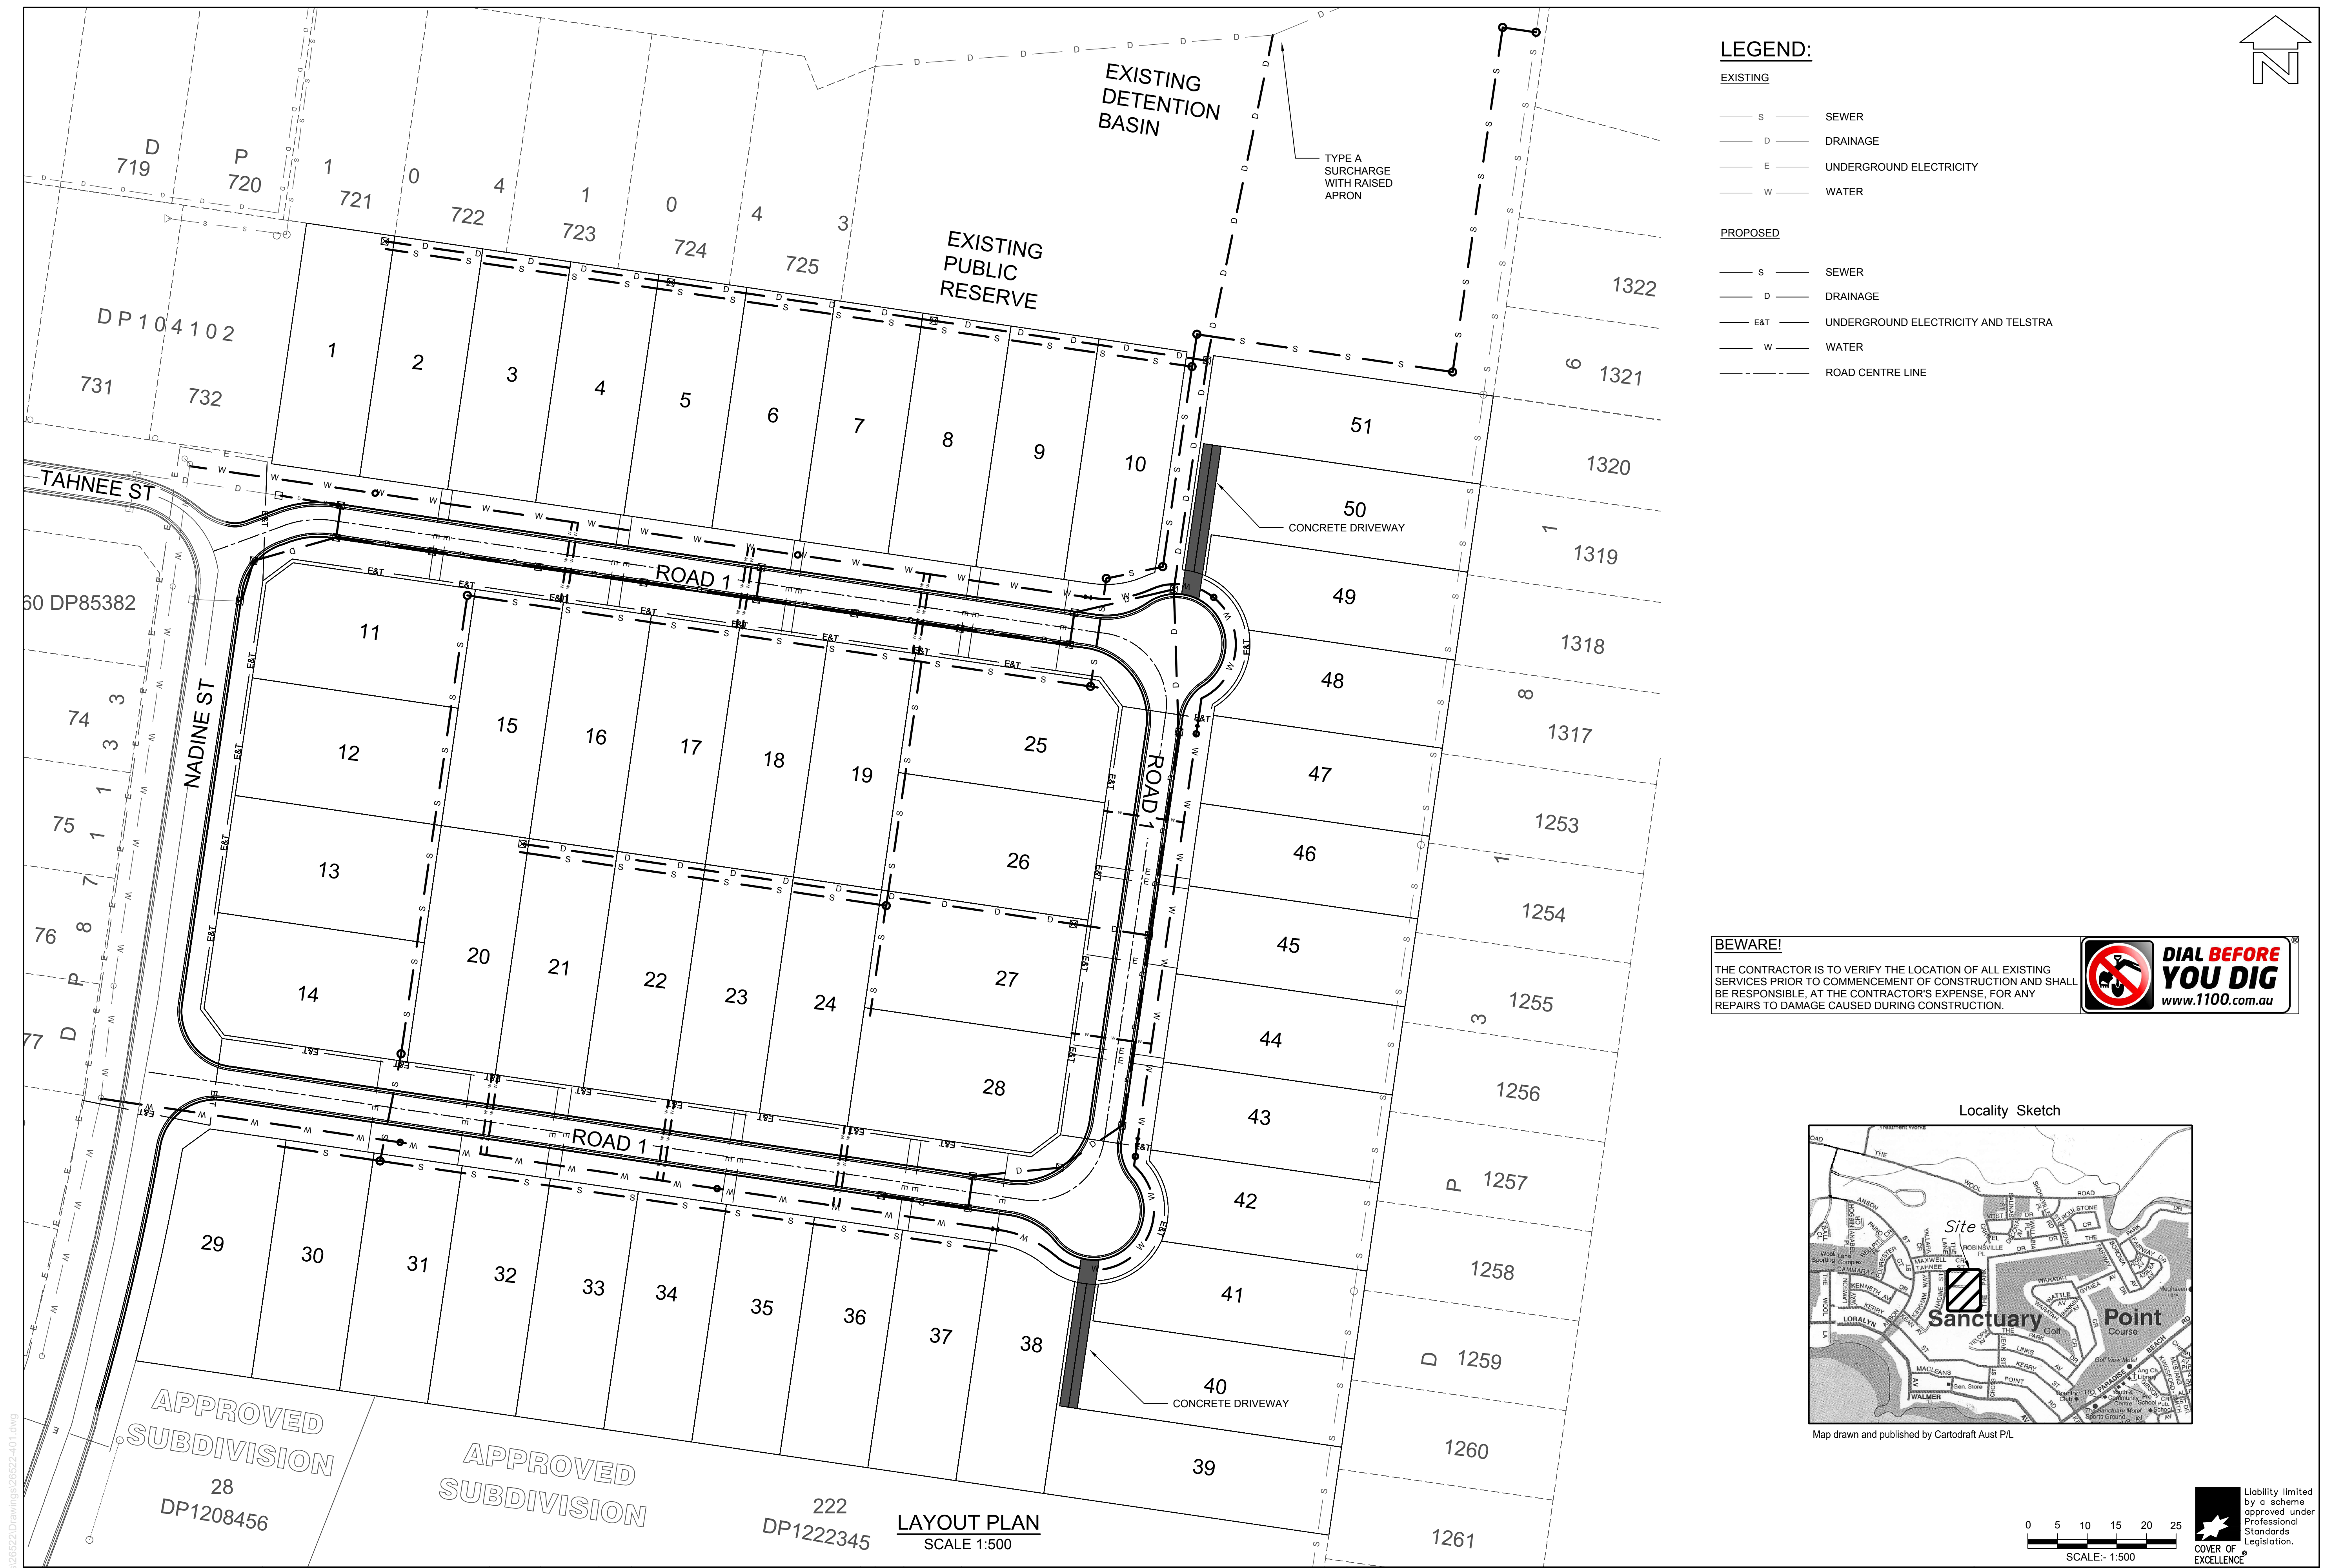


- LEGEND:**
- EXISTING
- S SEWER
 - D DRAINAGE
 - E UNDERGROUND ELECTRICITY
 - W WATER
- PROPOSED
- S SEWER
 - D DRAINAGE
 - E&T UNDERGROUND ELECTRICITY AND TELSTRA
 - W WATER
 - ROAD CENTRE LINE

BEWARE!

THE CONTRACTOR IS TO VERIFY THE LOCATION OF ALL EXISTING SERVICES PRIOR TO COMMENCEMENT OF CONSTRUCTION AND SHALL BE RESPONSIBLE, AT THE CONTRACTOR'S EXPENSE, FOR ANY REPAIRS TO DAMAGE CAUSED DURING CONSTRUCTION.



DIAL BEFORE YOU DIG
www.1100.com.au

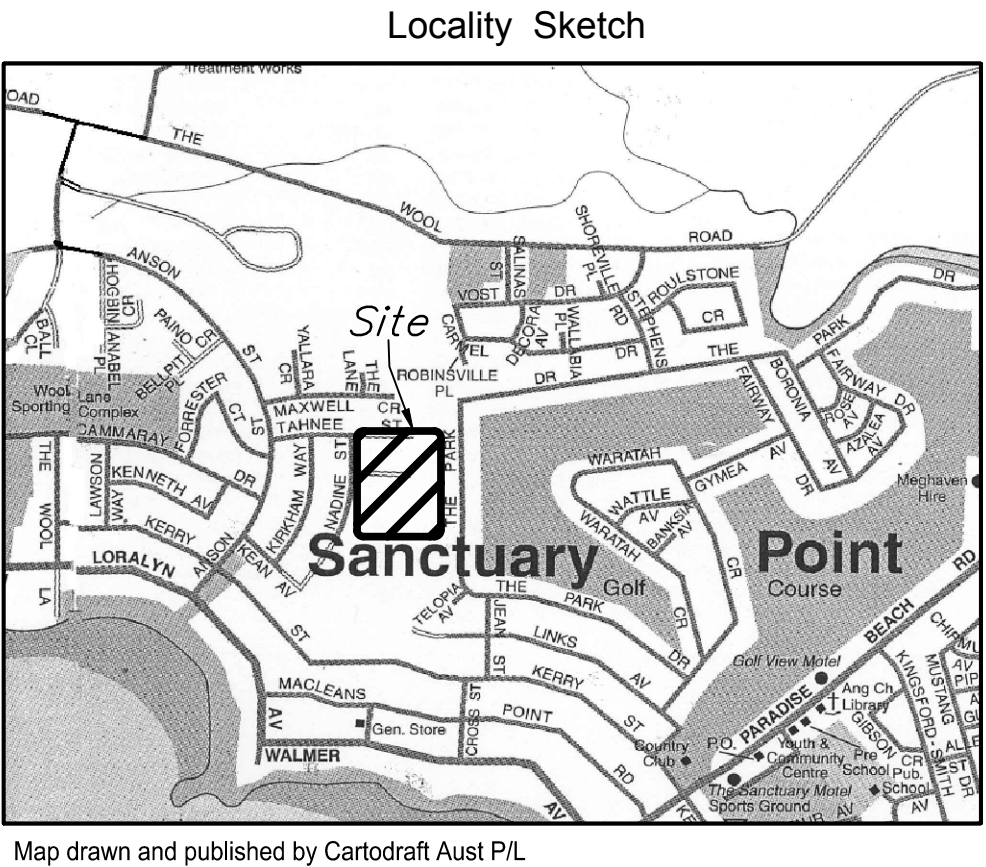

0 5 10 15 20 25
SCALE:- 1:500



Liability limited by a scheme approved under Professional Standards Legislation.

RATIO: 1:500 (AT A1 ORIGINAL)		DATUM: ORIGIN: DATE OF PLAN: AUGUST 2016		SURVEY DESIGN DRAWN CHECK'D	APS MT MT CEG	REV	DESCRIPTION	BY	DATE	 allen price & scarratts pty ltd land and development consultants Nowra Branch: 75 Plunkett Street, Nowra NSW 2541 Kiama Branch: 5/125 Terralong Street, Kiama NSW 2533 phone:(02) 4421 6544 fax:(02) 4422 1821 consultants@allenprice.com.au www.allenprice.com.au		PROPOSED RESIDENTIAL SUBDIVISION CONCEPT ENGINEERING OVER LOT 5 DP 788159 NADINE STREET, SANCTUARY POINT FOR NADINE STREET		DRAWING STATUS FOR INFORMATION NOT TO BE USED FOR CONSTRUCTION PURPOSES		DRAWING NUMBER 26522-402		SHEET OF	1 1	REVISION 0
--	--	--	--	--------------------------------------	------------------------	-----	-------------	----	------	--	--	---	--	--	--	------------------------------------	--	-------------	--------	---------------