



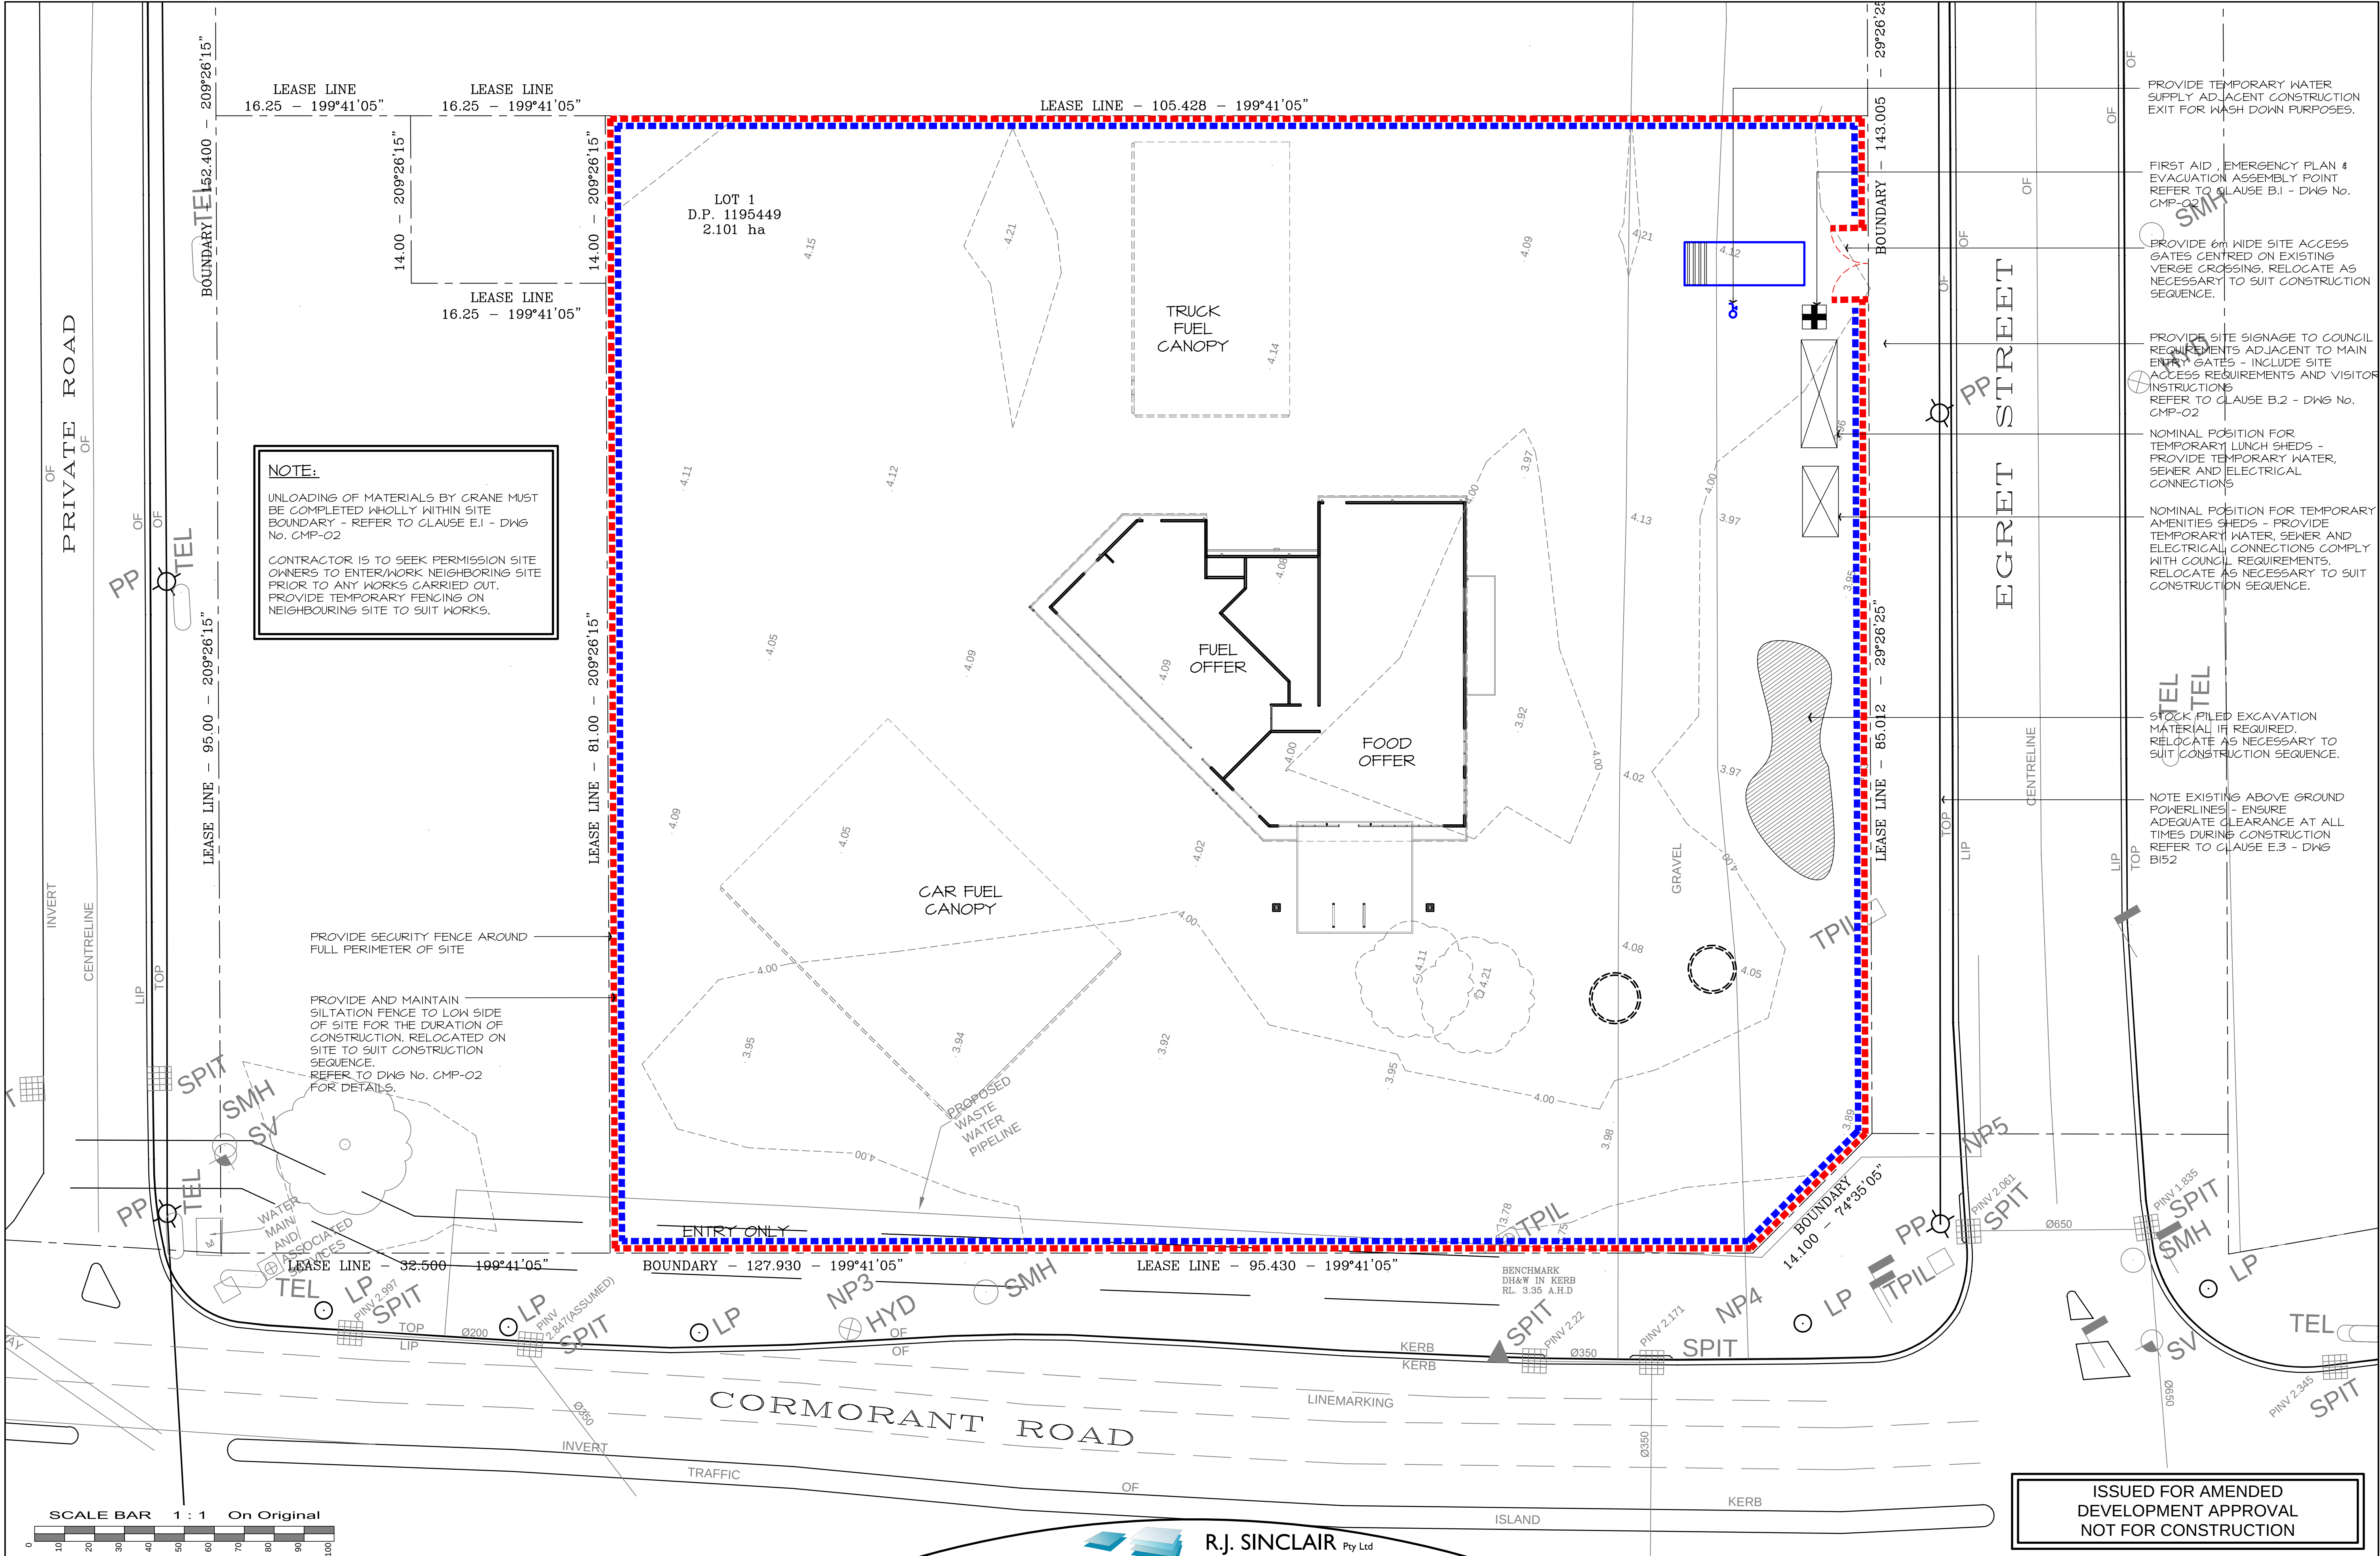

© 2014 R.J. SINCLAIR Pty Ltd ACN 002 050 526			
No.	Amendment	By	Date
P1	PRELIMINARY ISSUE FOR APPROVAL ONLY. NOT FOR CONSTRUCTION.	VP	07.03.2014
P2	PRELIMINARY ISSUE FOR APPROVAL.	VP	14.05.2014
P3	PRELIMINARY ISSUE FOR FINAL APPROVAL BEFORE DA ISSUE. NOT FOR CONSTRUCTION.	VP	21.05.2014
DA-1	ISSUED FOR DEVELOPMENT APPROVAL ONLY. NOT FOR CONSTRUCTION.	VP	30.05.2014
P4	SITE LAYOUT UPDATED. ISSUED FOR APPROVAL ONLY. NOT FOR CONSTRUCTION.	VP	22.08.2014
DA-2	ISSUED FOR AMENDED DEVELOPMENT APPROVAL. NOT FOR CONSTRUCTION.	VP	17.12.2014

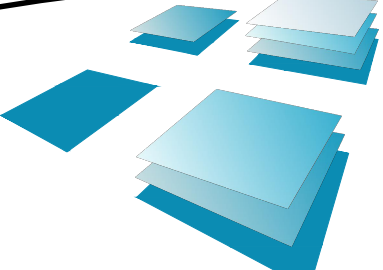

R.J. SINCLAIR Pty Ltd
Building Design
Office : Suite B111 - Sky City
NorWest Business Park
20 Lexington Drive
BELLA VISTA NSW 2153
Post : PO Box 503
ROUND CORNER NSW 2158
Phone : 02 8883 0999
Fax : 02 8883 1199
E-mail : design@rjsinclair.com.au
Web : www.rjsinclair.com.au
Architectural - Structural - Project Management

Member BUILDING DESIGNERS ASSOCIATION NSW
Accredited Building Designer : 6318
RBP Vic : DP-AD 15329
CBA Lic. No : 1062914

Project KOORAGANG SERVICE CENTRE Part Lot 1 DP 1195444 - 130 CORMORANT ROAD Cnr. EGRET STREET KOORAGANG NSW FOR SOVECHLES DEVELOPMENTS Pty Ltd		Approved Date 11th February 2014 Scale 1 : 250 @ A1 1 : 500 @ A3 Project No. 13 - 065	Designed RJS Drawn RJS Checked Amdt. CMP - 01 DA-2
Drawing Title CONSTRUCTION MANAGEMENT PLAN			