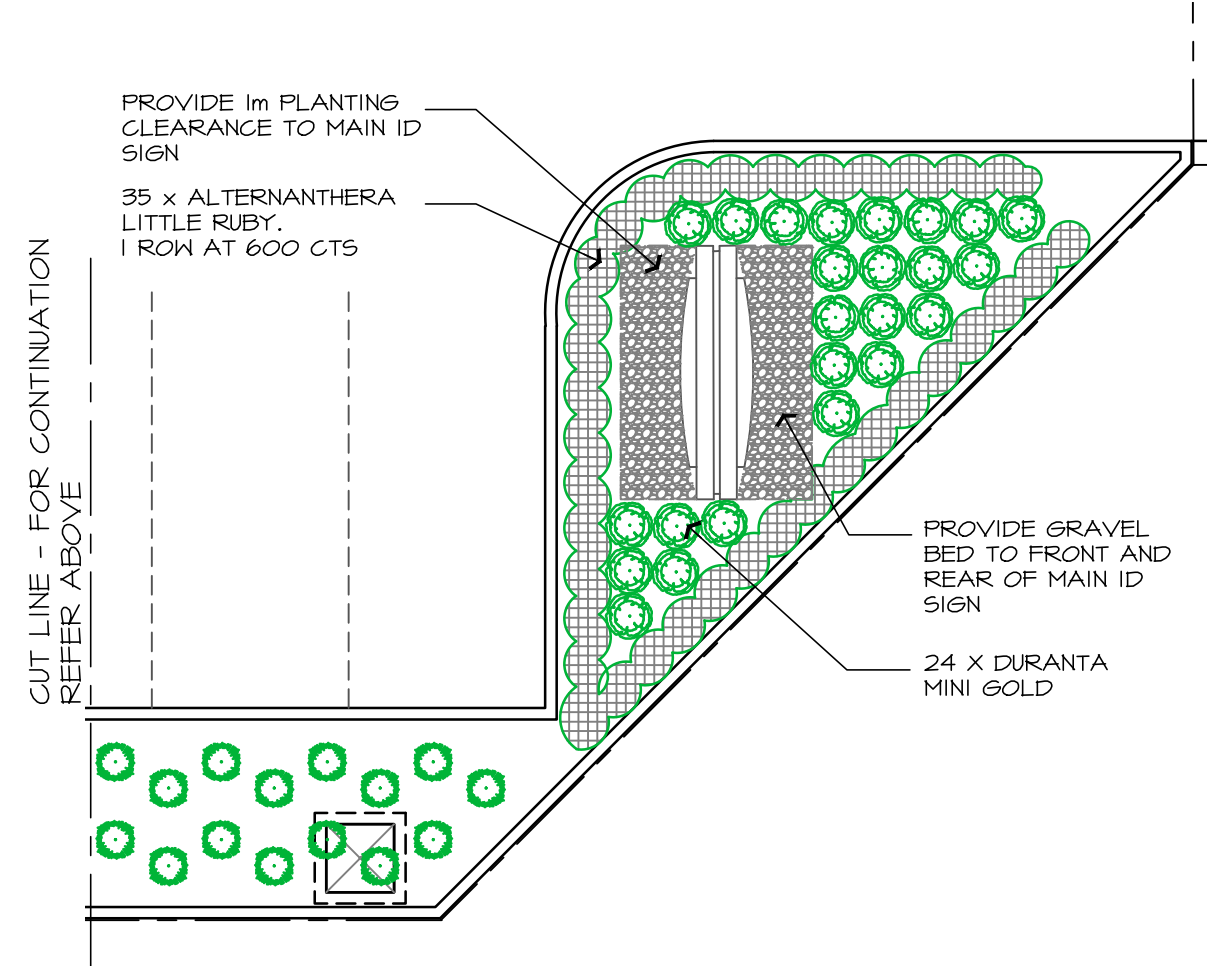
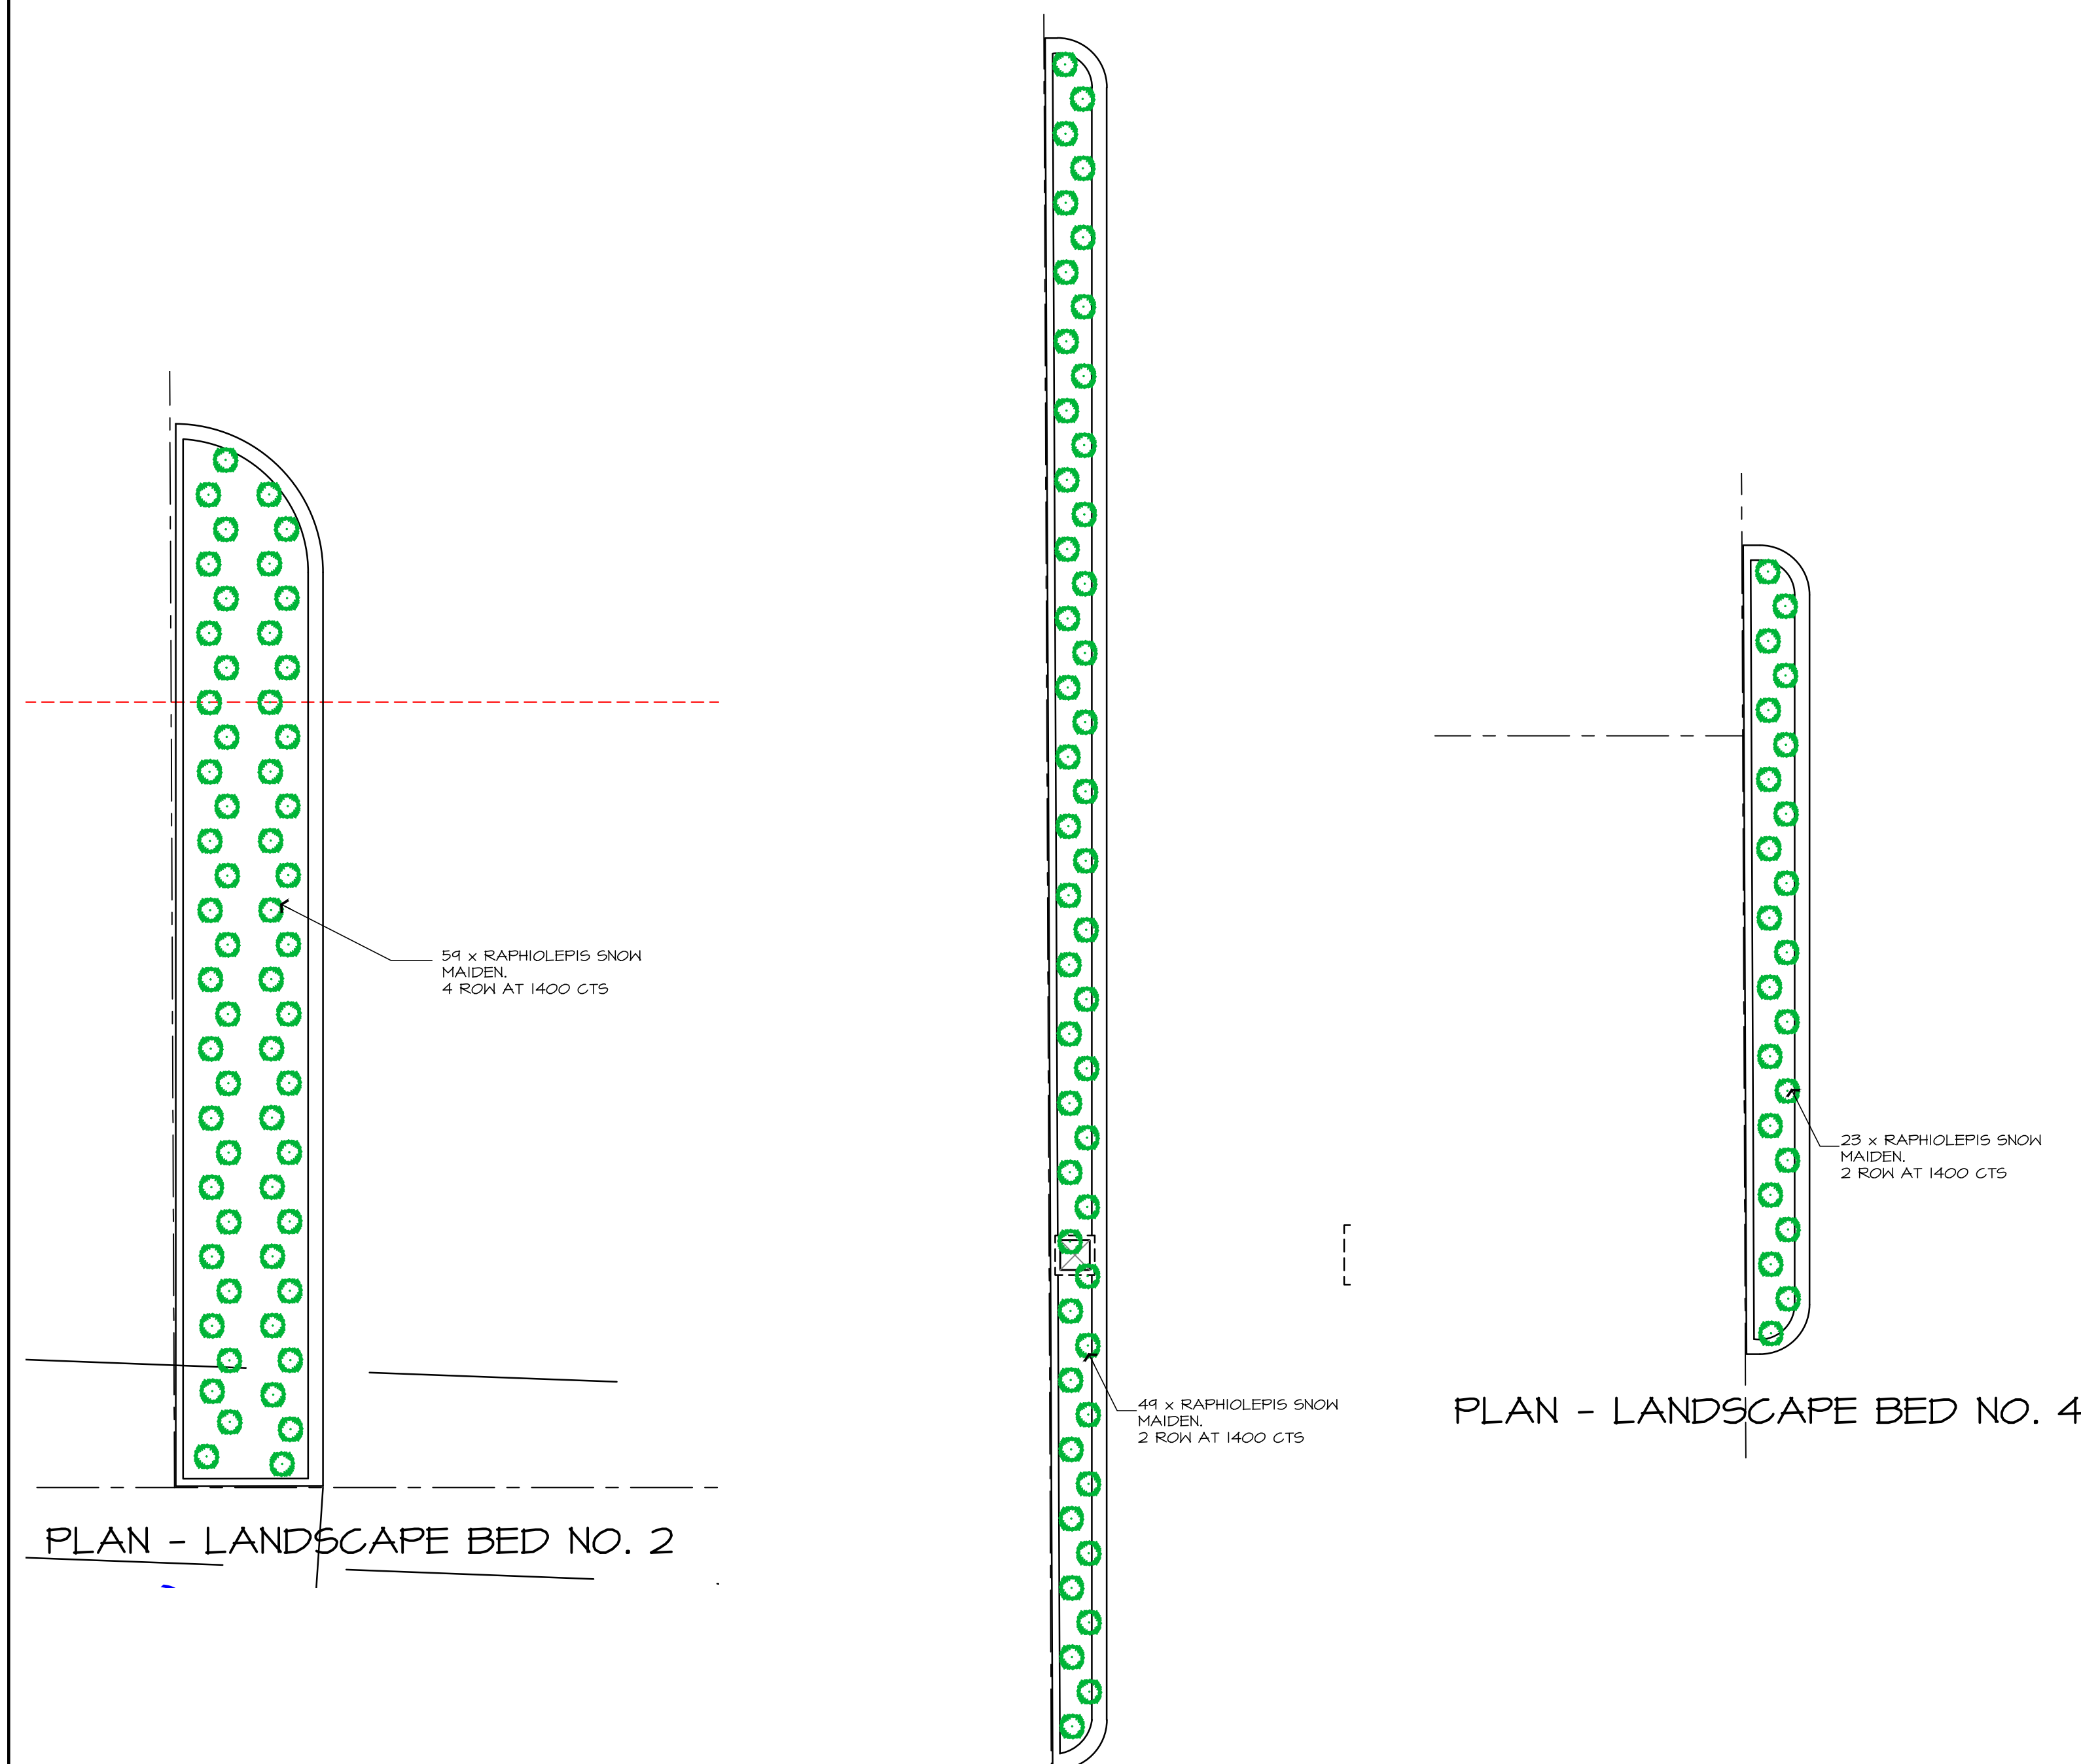
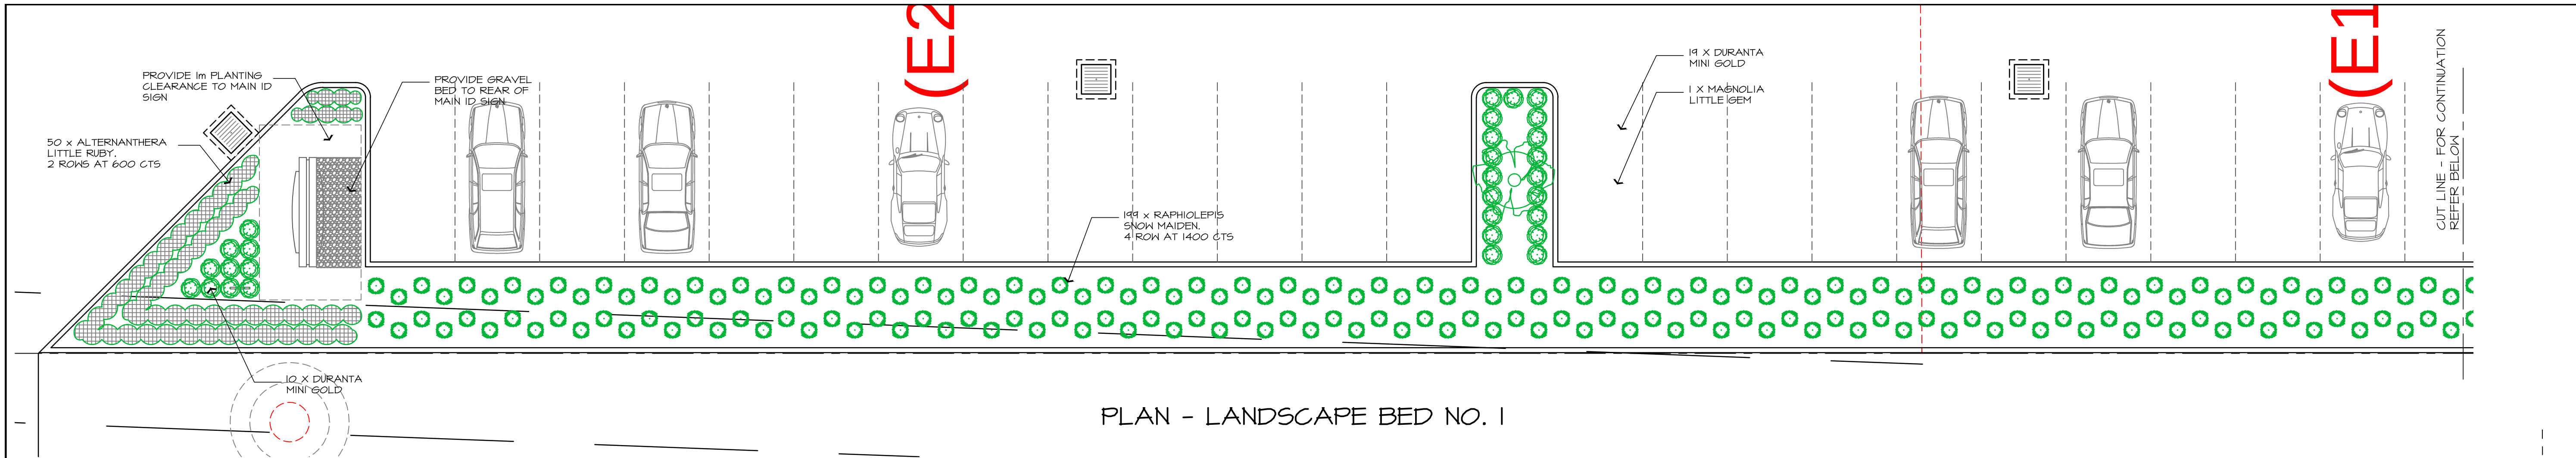


PLAN - LANDSCAPE BED NO. 3

PLAN - LANDSCAPE BED NO. 4

NOTES :

1. REFER TO DRAWING No. L - 01 FOR OVERALL SITE LANDSCAPE PLAN.
2. REFER TO DRAWING No. L - 04 FOR PLANT SCHEDULE, DESCRIPTION AND QUANTITIES.

ISSUED FOR AMENDED DEVELOPMENT APPROVAL
NOT FOR CONSTRUCTION

No.	Amendment	By	Date
P1	PRELIMINARY ISSUE FOR APPROVAL ONLY. NOT FOR CONSTRUCTION.	VP	19.03.2014
P2	PRELIMINARY ISSUE FOR CLIENT COMMENT AND APPROVAL ONLY. NOT FOR CONSTRUCTION.	VP	03.04.2014
P3	REDRAWN TO CLIENTS REQUIREMENTS. ISSUED FOR CLIENT APPROVAL. NOT FOR CONSTRUCTION.	AST	29.04.2014
P4	PRELIMINARY ISSUE FOR APPROVAL.	AST	14.05.2014
P5	PRELIMINARY ISSUE FOR FINAL APPROVAL BEFORE DA ISSUE. NOT FOR CONSTRUCTION.	AST	21.05.2014
P6	UPDATED TO SUIT CLIENT COMMENTS. FOR APPROVAL ONLY. NOT FOR CONSTRUCTION.	VP	29.05.2014
DA-1	ISSUED FOR DEVELOPMENT APPROVAL ONLY. NOT FOR CONSTRUCTION.	VP	30.05.2014
PT	SITE LAYOUT UPDATED. ISSUED FOR APPROVAL ONLY. NOT FOR CONSTRUCTION.	VP	22.08.2014
DA-2	ISSUED FOR AMENDED DEVELOPMENT APPROVAL. NOT FOR CONSTRUCTION.	VP	17.12.2014

REVISIONS

1. 19.03.2014 VP

2. 03.04.2014 VP

3. 29.04.2014 AST

4. 14.05.2014 AST

5. 21.05.2014 AST

6. 29.05.2014 VP

7. 30.05.2014 VP

8. 22.08.2014 VP

9. 17.12.2014 VP

R.J. SINCLAIR Pty Ltd
Building Design

Office : Suite B111 - Sky City
NorWest Business Park
20 Lexington Drive
BELLA VISTA NSW 2153
Post : PO Box 503
ROUND CORNER NSW 2158
Phone : 02 8883 0999
Fax : 02 8883 1199
Email : design@rjsinclair.com.au
Web : www.rjsinclair.com.au

Architectural -- Structural -- Project Management

Project	KOORAGANG SERVICE CENTRE Part Lot 1 DP 1195444 - 130 CORMORANT ROAD Cnr. EGRET STREET KOORAGANG NSW FOR SOVECHLES DEVELOPMENTS Pty Ltd		
Drawing Title	LANDSCAPE BED PLANS 1-3		
Approved	Date	12th March 2014	Designed DS
Scale	1 : 100 @ A1	1 : 200 @ A3	Drawn VR
Project No.	13 - 065	Drawing No.	L - 02
		Amdt.	DA-2