



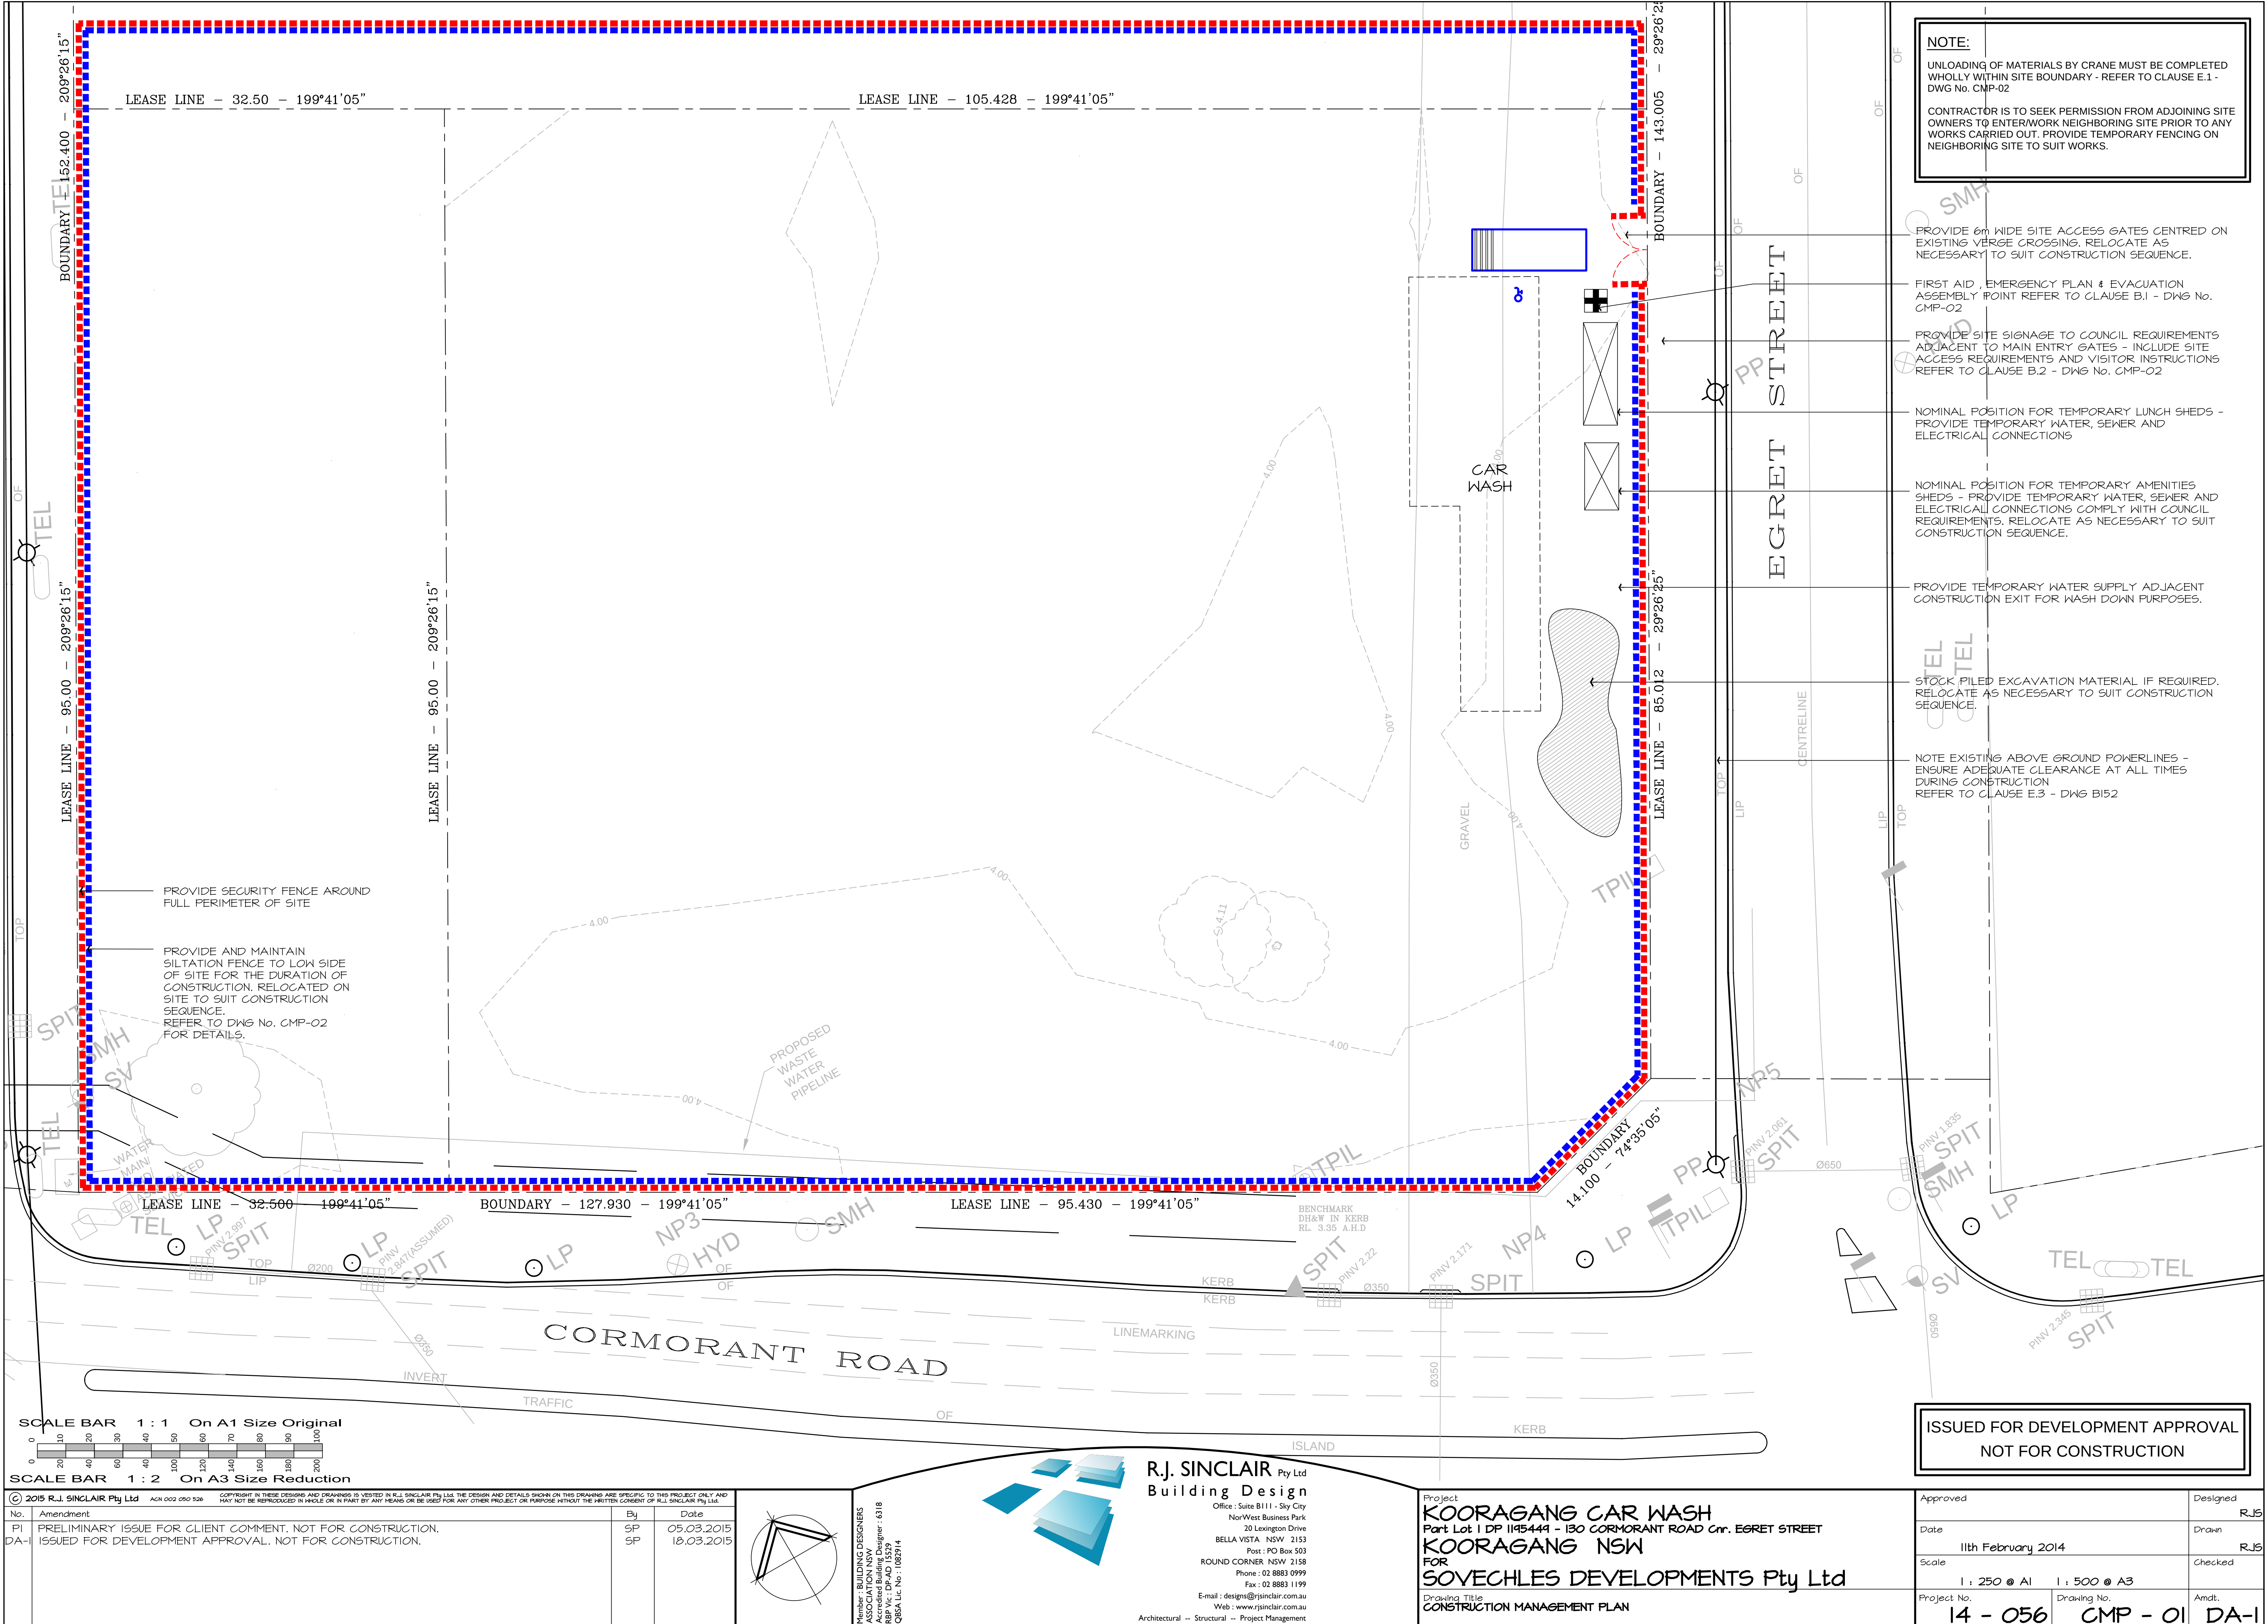

NOTE:
UNLOADING OF MATERIALS BY CRANE MUST BE COMPLETED WHOLLY WITHIN SITE BOUNDARY - REFER TO CLAUSE E.1 - DWG No. CMP-02
CONTRACTOR IS TO SEEK PERMISSION FROM ADJOINING SITE OWNERS TO ENTER/WORK NEIGHBORING SITE PRIOR TO ANY WORKS CARRIED OUT. PROVIDE TEMPORARY FENCING ON NEIGHBORING SITE TO SUIT WORKS.

- PROVIDE 6m WIDE SITE ACCESS GATES CENTRED ON EXISTING VERGE CROSSING. RELOCATE AS NECESSARY TO SUIT CONSTRUCTION SEQUENCE.
- FIRST AID, EMERGENCY PLAN & EVACUATION ASSEMBLY POINT REFER TO CLAUSE B.1 - DWG No. CMP-02
- PROVIDE SITE SIGNAGE TO COUNCIL REQUIREMENTS ADJACENT TO MAIN ENTRY GATES - INCLUDE SITE ACCESS REQUIREMENTS AND VISITOR INSTRUCTIONS REFER TO CLAUSE B.2 - DWG No. CMP-02
- NOMINAL POSITION FOR TEMPORARY LUNCH SHEDS - PROVIDE TEMPORARY WATER, SEWER AND ELECTRICAL CONNECTIONS
- NOMINAL POSITION FOR TEMPORARY AMENITIES SHEDS - PROVIDE TEMPORARY WATER, SEWER AND ELECTRICAL CONNECTIONS COMPLY WITH COUNCIL REQUIREMENTS. RELOCATE AS NECESSARY TO SUIT CONSTRUCTION SEQUENCE.
- PROVIDE TEMPORARY WATER SUPPLY ADJACENT CONSTRUCTION EXIT FOR WASH DOWN PURPOSES.
- STOCK PILED EXCAVATION MATERIAL IF REQUIRED. RELOCATE AS NECESSARY TO SUIT CONSTRUCTION SEQUENCE.
- NOTE EXISTING ABOVE GROUND POWERLINES - ENSURE ADEQUATE CLEARANCE AT ALL TIMES DURING CONSTRUCTION REFER TO CLAUSE E.3 - DWG B152

**ISSUED FOR DEVELOPMENT APPROVAL
NOT FOR CONSTRUCTION**

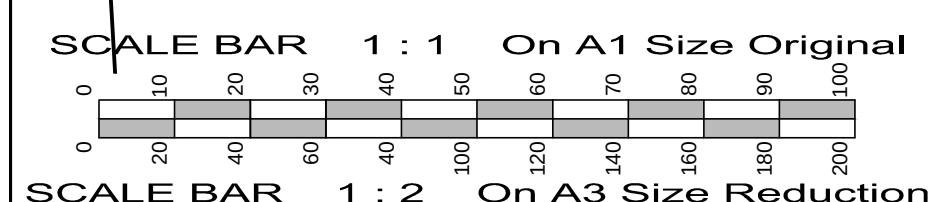

© 2015 R.J. SINCLAIR Pty Ltd		ACN 002 080 926		COPYRIGHT IN THESE DESIGNS AND DRAWINGS IS VESTED IN R.J. SINCLAIR PTY LTD. THE DESIGN AND DETAILS SHOWN ON THIS DRAWING ARE SPECIFIC TO THIS PROJECT ONLY AND MAY NOT BE REPRODUCED IN WHOLE OR IN PART BY ANY MEANS OR BE USED FOR ANY OTHER PROJECT OR PURPOSE WITHOUT THE WRITTEN CONSENT OF R.J. SINCLAIR PTY LTD.	
No.	Amendment	By	Date		
PI	PRELIMINARY ISSUE FOR CLIENT COMMENT. NOT FOR CONSTRUCTION.	SP	05.03.2015		
DA-1	ISSUED FOR DEVELOPMENT APPROVAL. NOT FOR CONSTRUCTION.	SP	18.03.2015		

R.J. SINCLAIR Pty Ltd
Building Design

Office: Suite B111 - Sky City
NorWest Business Park
20 Lexington Drive
BELLA VISTA NSW 2153
Post: PO Box 503
ROUND CORNER NSW 2158
Phone: 02 8883 0999
Fax: 02 8883 1199
E-mail: design@rjsinclair.com.au
Web: www.rjsinclair.com.au
Architectural -- Structural -- Project Management

Member: BUILDING DESIGNERS ASSOCIATION NSW
Registered Building Designer: 6318
QBSA Lic. No.: 1082914

Project KOORAGANG CAR WASH Part Lot 1 DP 1195444 - 130 CORMORANT ROAD Cnr. EGRET STREET KOORAGANG NSW FOR SOVECHLES DEVELOPMENTS Pty Ltd		Approved		Designed	
Drawing Title CONSTRUCTION MANAGEMENT PLAN		Date 11th February 2014		Drawn RJ5	
		Scale 1 : 250 @ A1 1 : 500 @ A3		Checked	
		Project No. 14 - 056		Drawing No. CMP - 01	
				Amdt. DA-1	