



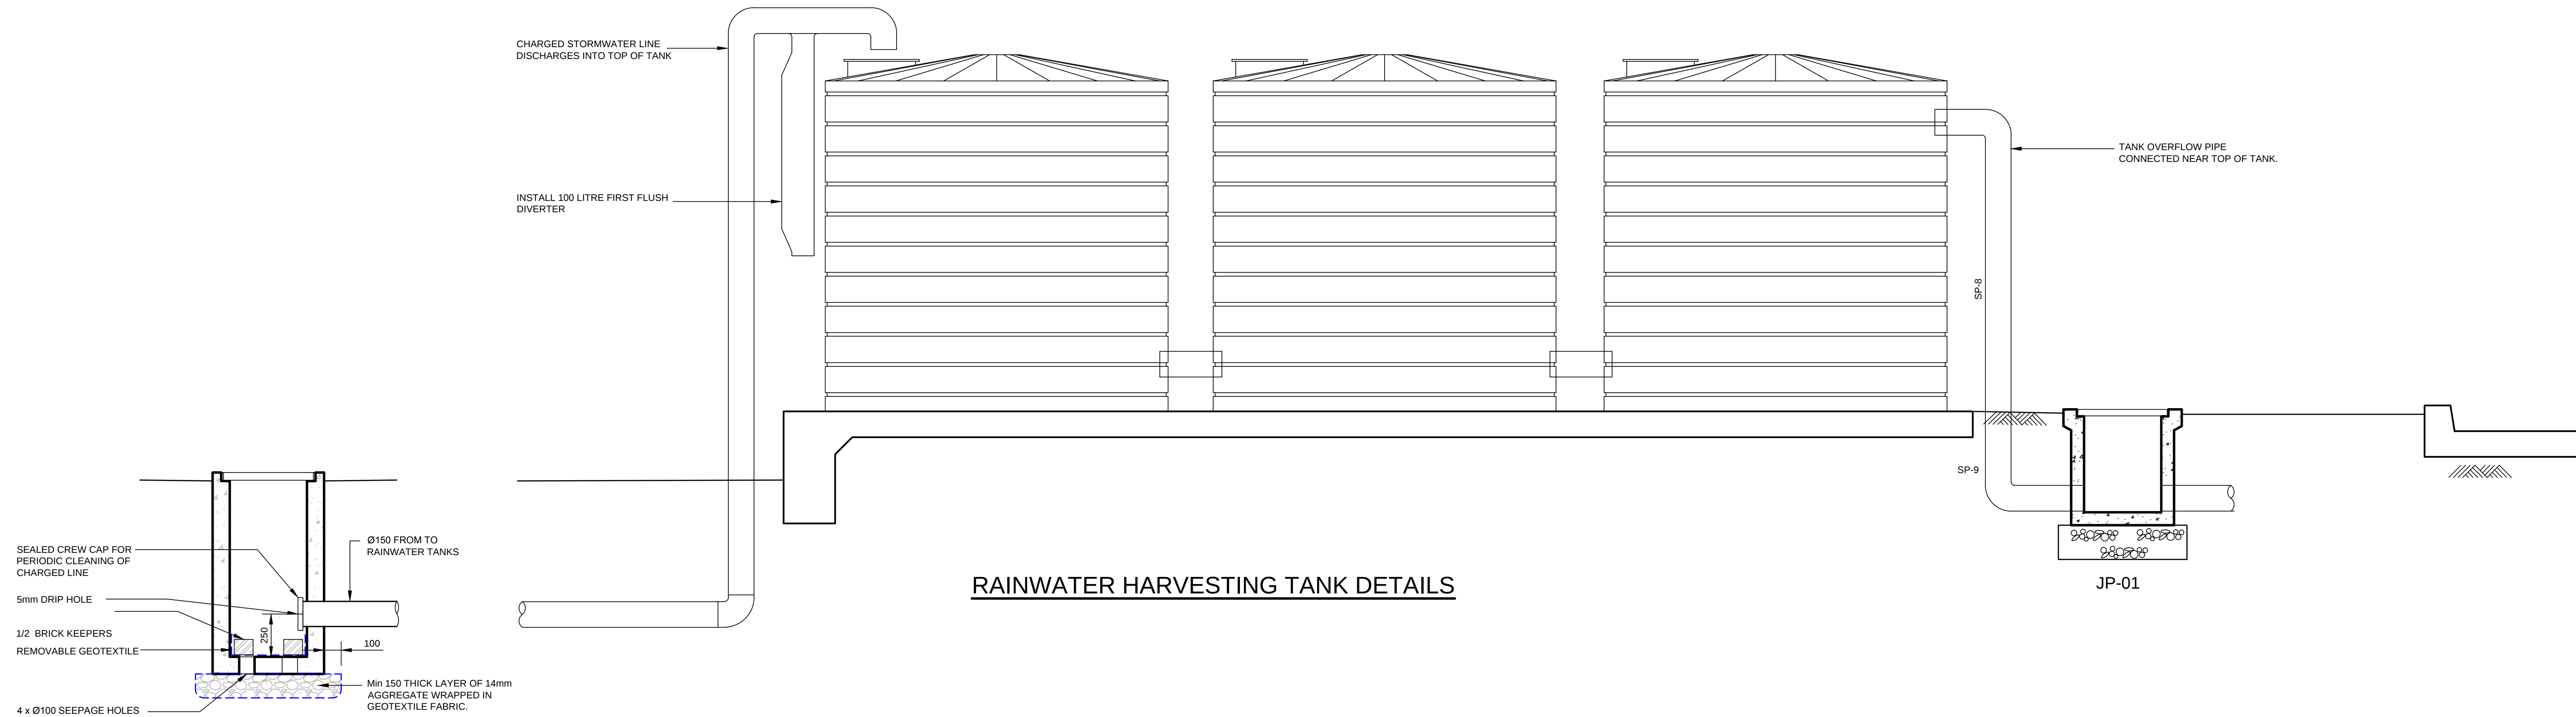


RAINWATER HARVESTING TANK DETAILS


CHARGED PIPE
CLEAROUT PIT DETAIL
(CP-01)

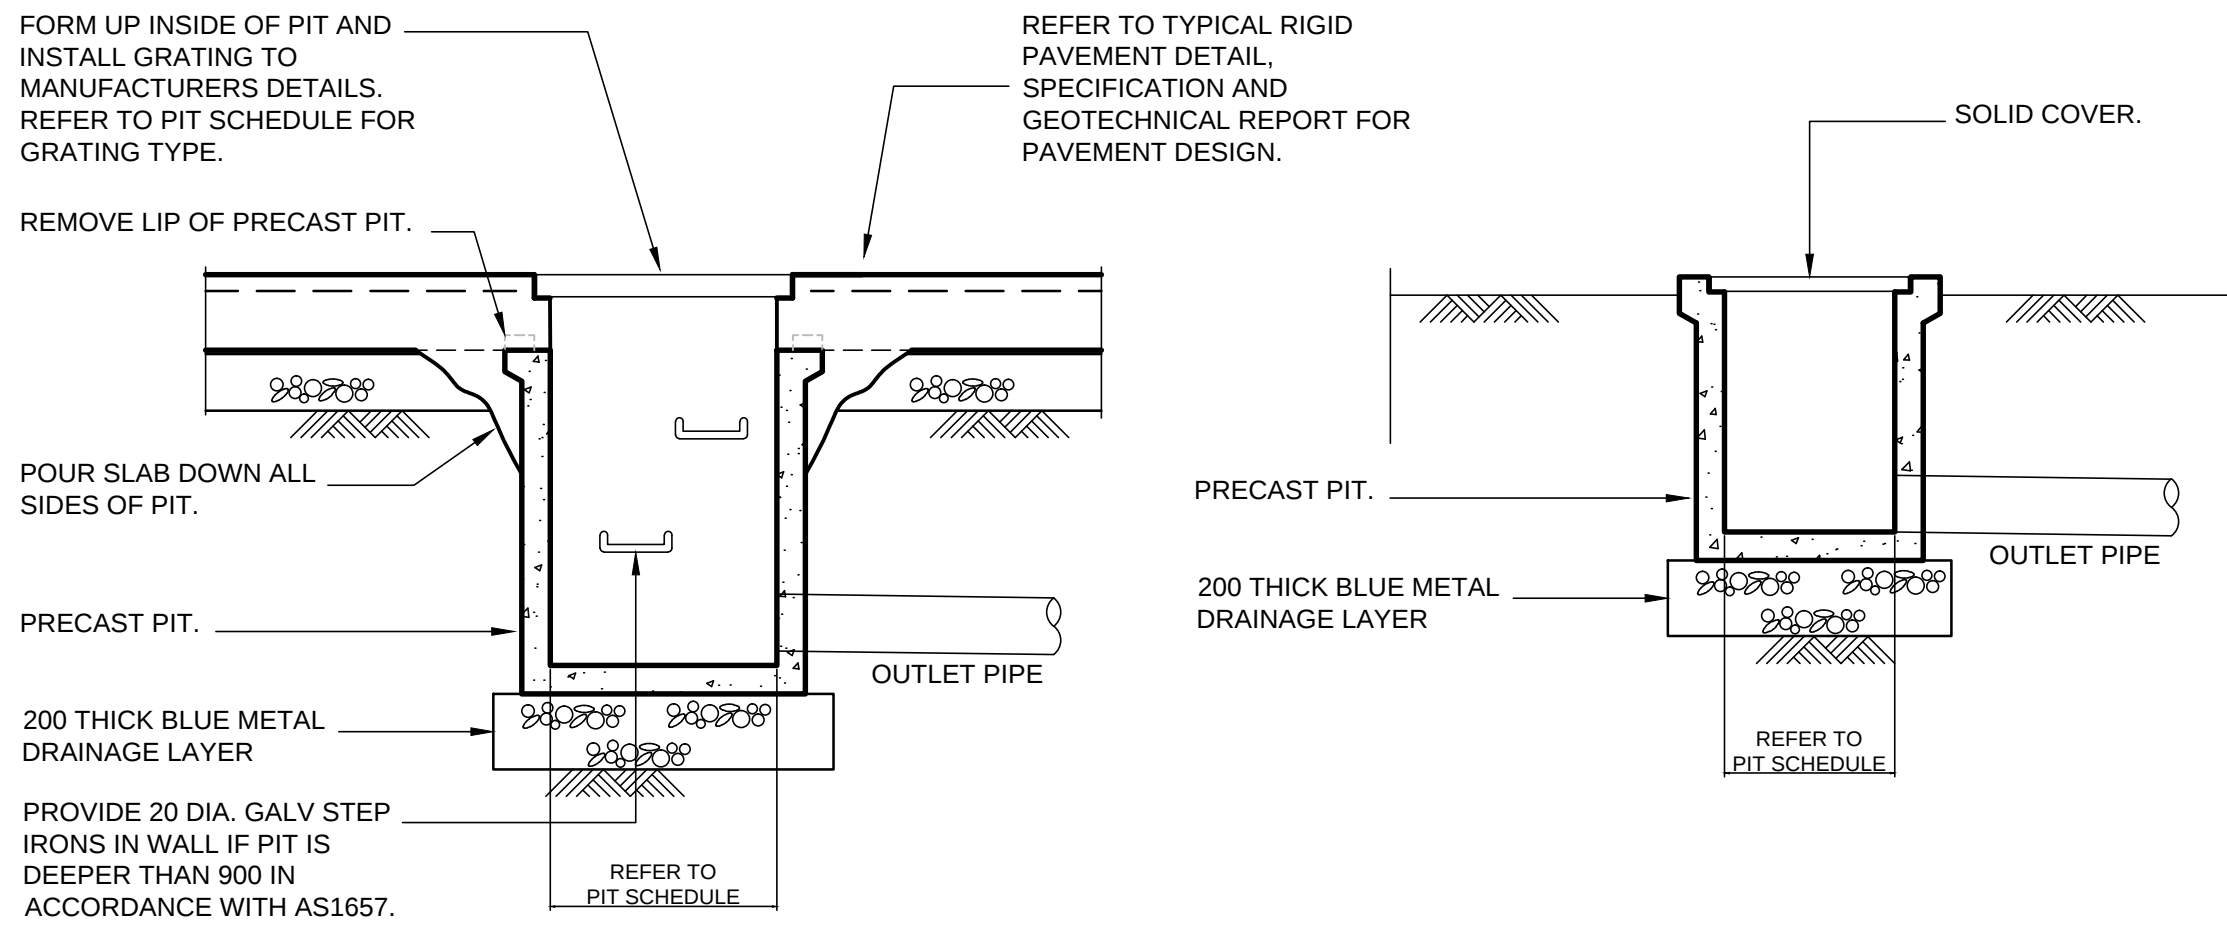

TYPICAL PRECAST STORMWATER DRAINAGE PIT DETAILS

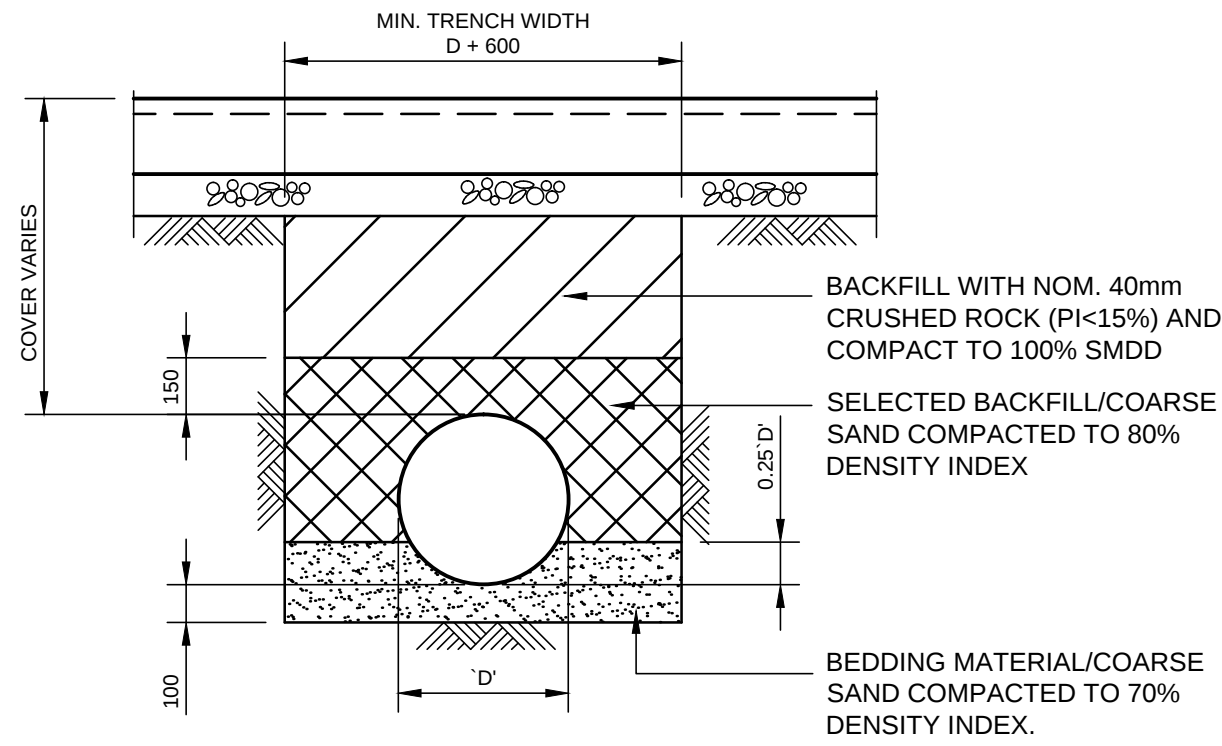


TYPICAL PIPE TRENCH DETAIL

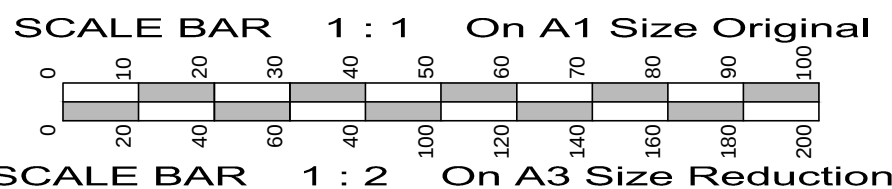

© 2015 R.J. SINCLAIR Pty Ltd ACN 002 050 526 COPYRIGHT IN THESE DESIGNS AND DRAWINGS IS VESTED IN R.J. SINCLAIR Pty Ltd. THE DESIGN AND DETAILS SHOWN ON THIS DRAWING ARE SPECIFIC TO THIS PROJECT ONLY AND MAY NOT BE REPRODUCED IN WHOLE OR IN PART BY ANY MEANS OR BE USED FOR ANY OTHER PROJECT OR PURPOSE WITHOUT THE WRITTEN CONSENT OF R.J. SINCLAIR Pty Ltd.

No.	Amendment	By	Date
P1	PRELIMINARY ISSUE. NOT FOR CONSTRUCTION.	VP	03.03.2015
P2	PRELIMINARY ISSUE FOR CLIENT COMMENT. NOT FOR CONSTRUCTION.	SP	05.03.2015
DA-1	ISSUED FOR DEVELOPMENT APPROVAL. NOT FOR CONSTRUCTION.	SP	18.03.2015

Member - BUILDING DESIGNERS ASSOCIATION NSW
Registered Building Designer - 6318
R.J. Sinclair Pty Ltd
QBSA Lic. No. : 1083714

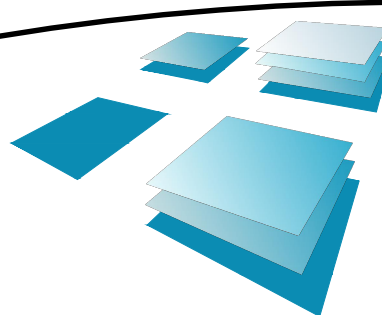

R.J. SINCLAIR Pty Ltd
Building Design
Office : Suite B111 - Sky City
NorWest Business Park
20 Lexington Drive
BELLA VISTA NSW 2153
Post : PO Box 503
ROUND CORNER NSW 2158
Phone : 02 8883 0999
Fax : 02 8883 1199
E-mail : design@rjsinclair.com.au
Web : www.rjsinclair.com.au
Architectural -- Structural -- Project Management

Project
KOORAGANG CAR WASH
Part Lot 1 DP 1195449 - 130 CORMORANT ROAD Cnr. EGRET STREET
KOORAGANG NSW
FOR
SOVECHLES DEVELOPMENTS Pty Ltd
Drawing Title
CAR WASH STORMWATER DRAINAGE DETAILS

ISSUED FOR DEVELOPMENT APPROVAL
NOT FOR CONSTRUCTION

Approved	Designed
Date 20th JANUARY 2015	Drawn AST
Scale 1:20 @ A1, 1:40 @ A3	Checked
Project No. 14 - 056	Drawn No. ST - 02
	Amdt. DA-1