


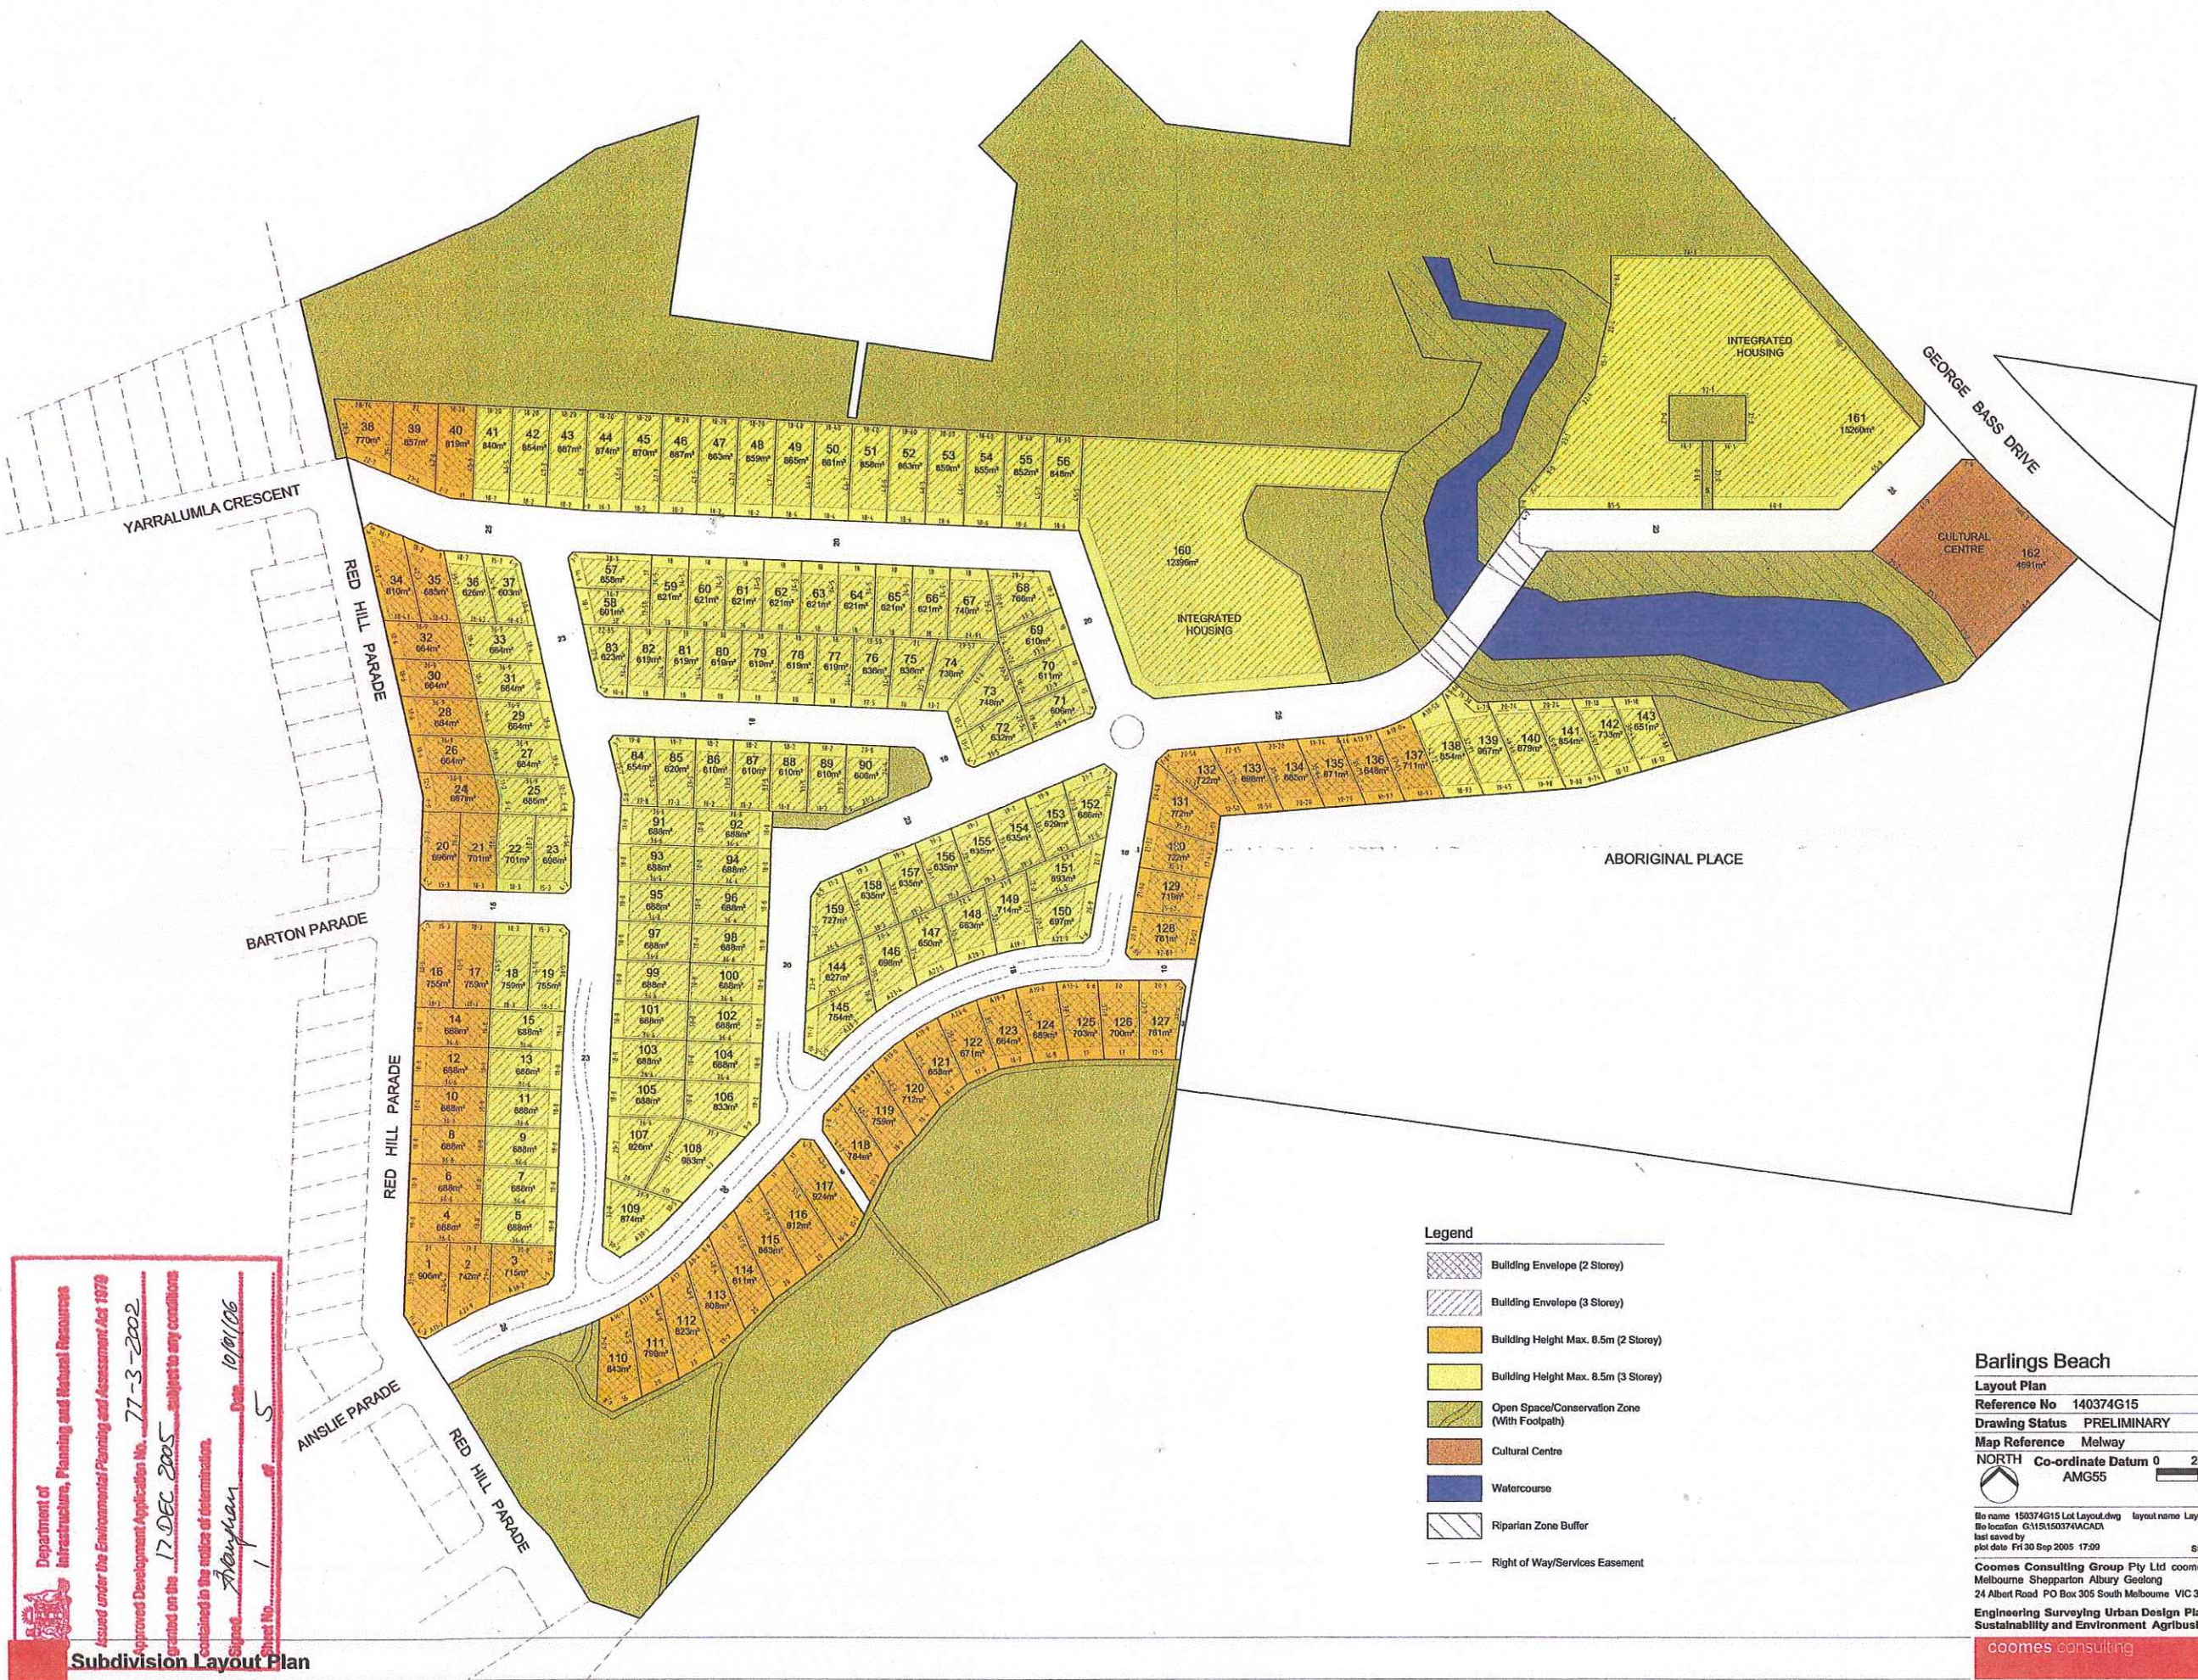

Department of Infrastructure, Planning and Natural Resources
Assessed under the Environmental Planning and Assessment Act 1979
Approved Development Application No. 77-3-2002
granted on the 17 DEC 2005 subject to any conditions
contained in the notice of determination.
Signed: *Hayden* Date: 10/01/06
Sheet No. 1 of 5

Subdivision Layout Plan

Barlings Beach

Layout Plan	Sheet 1 of 1
Reference No 140374G15	Revision 3
Drawing Status PRELIMINARY	Date 30/09/2005
Map Reference Melway	Drawn T Reed
NORTH Co-ordinate Datum 0 20 40 60 80 1	AMG55
SCALE 1:2000 @ A2	

File name 150374G15 Lot Layout.dwg layout name Layout
File location G:\150374\ACADA
Last saved by
Plot date Fri 30 Sep 2005 17:09
© Coomes Consulting Group Pty Ltd coomes.com.au
Melbourne Shepparton Albury Geelong
24 Albert Road PO Box 305 South Melbourne VIC 3205 T 61 3 9903 7888 F 61 3 9903 7
Engineering Surveying Urban Design Planning Landscape Architect
Sustainability and Environment Agribusiness Project Management
coomes consulting