


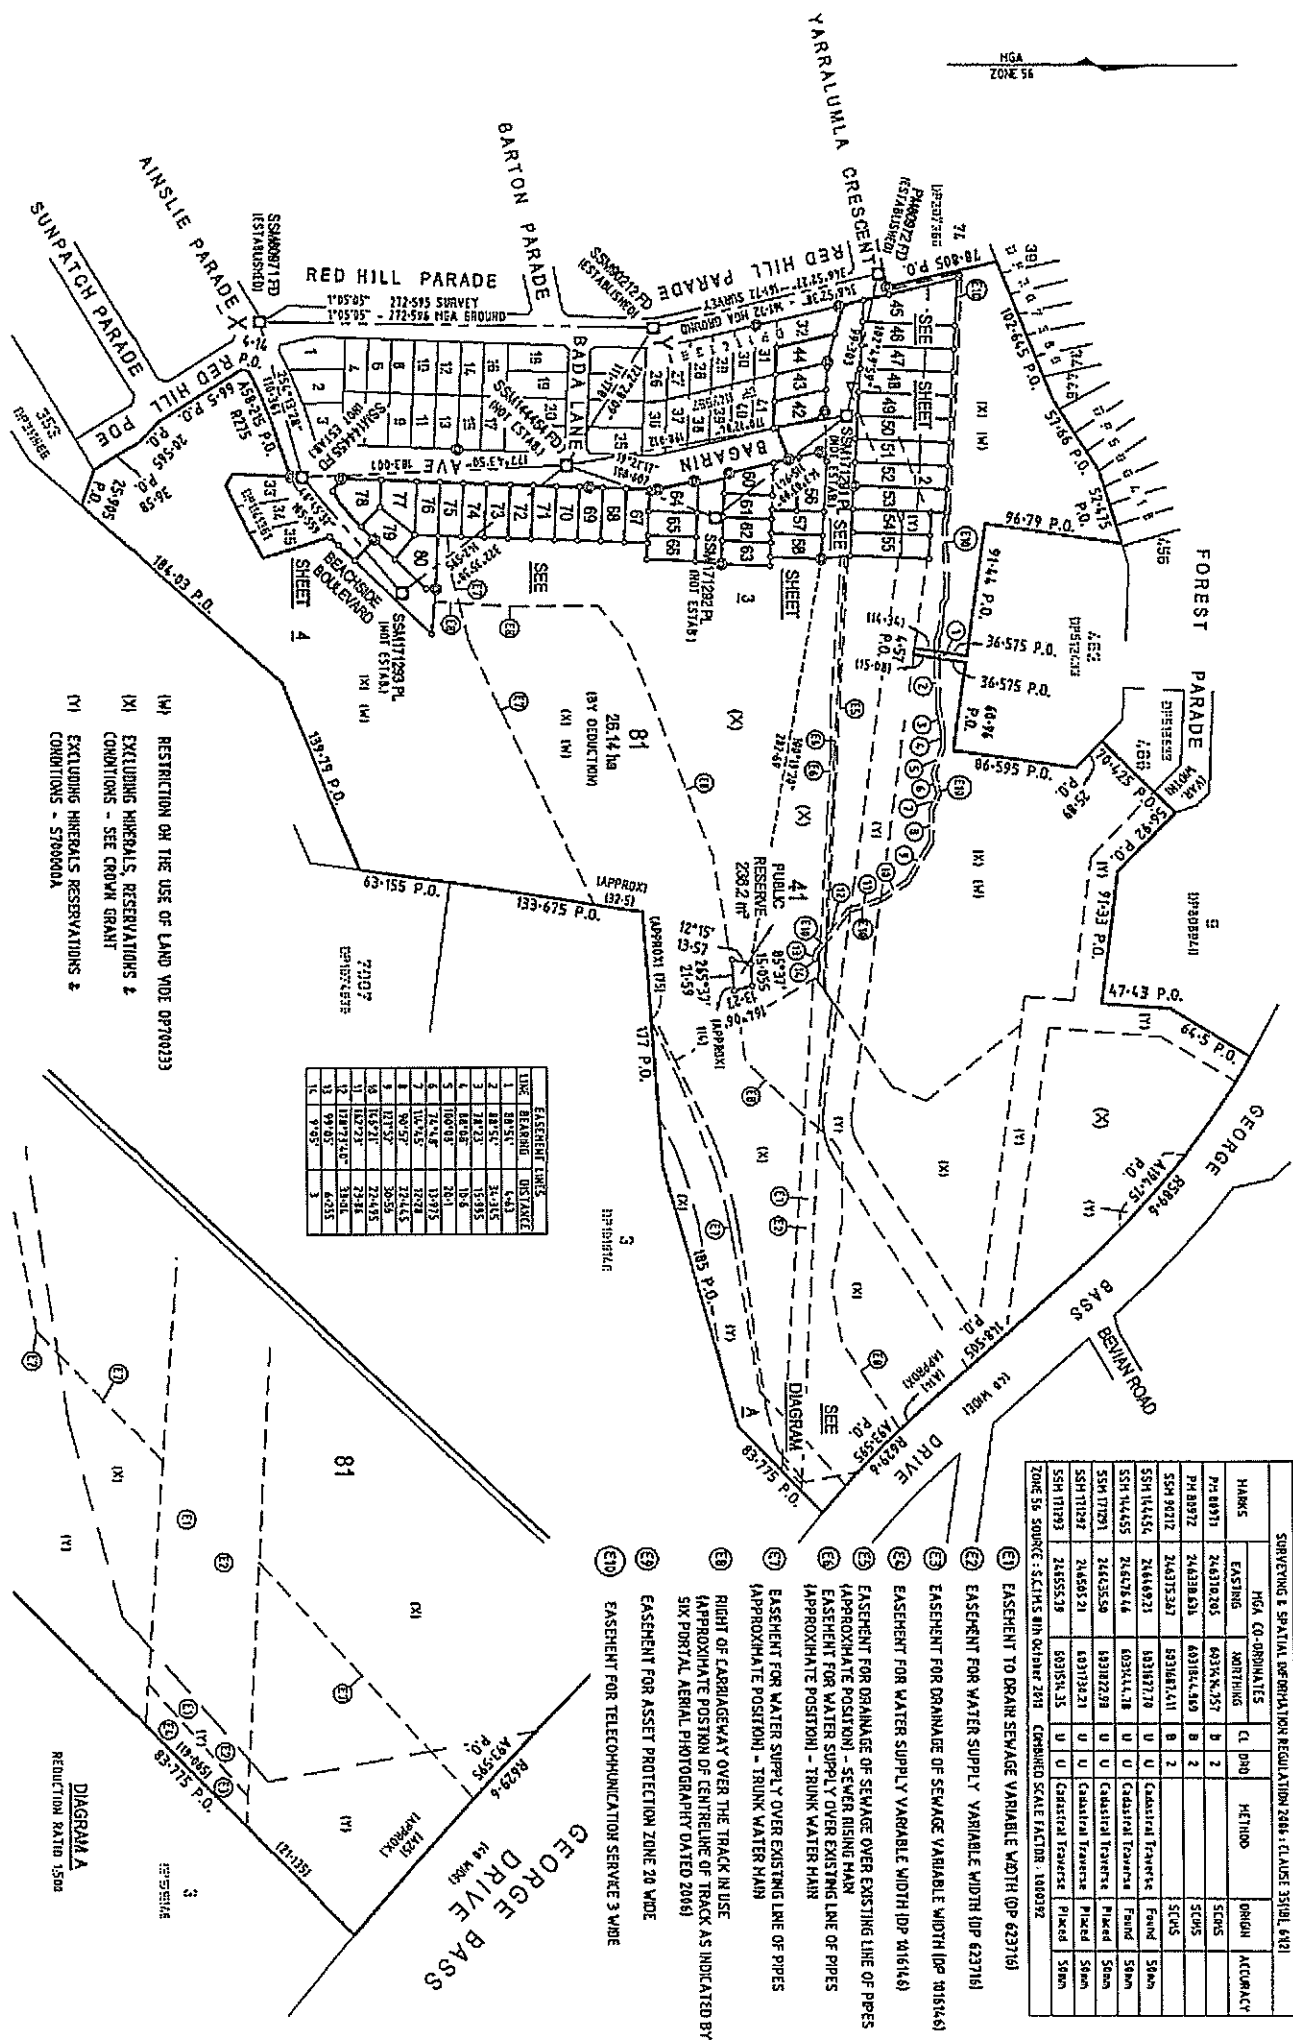

- (M) RESTRICTION ON THE USE OF LAND WIDE OF 1000333
 (N) EXCLUDING MINERALS, RESERVATIONS & CONDITIONS - SEE CROWN GRANT
 (V) EXCLUDING MINERALS RESERVATIONS & CONDITIONS - 5700004

DIAGRAM
 REDUCTION RATIO 1:500

Surveyor: Jason R Hay
 Date of Survey: 28/10/2010
 Surveyor's Ref: 142462SVDD

PLAN OF SUBDIVISION OF LOT 8/
 IN DP1147557

LGA: EUROBOODALLA
 Locality: TOMAKIN
 Subdivision No: 3864
 Length of 4th street
 Reduction Ratio 1:2500

Registered:
 31.1.2011

DP1158006