


**NSW GOVERNMENT**  
 Planning

Issued under the *Environmental Planning and Assessment Act 1979*  
 RESERVE

Approved Section 75W Modification Application  
 No. 7 granted on the 27.4.2012  
 in respect to MP DA 77-3-02

Signed [Signature]

Sheet No. 1 of 2

**LEGEND**


APZ	STAGE
[Yellow Box]	STAGE 1
[Orange Box]	STAGE 1a
[Light Blue Box]	STAGE 2
[White Box]	STAGE 3
[Light Green Box]	STAGE 4
[Tan Box]	STAGE 5


MA-01 REV. H

Drawn	Scale	Date	Checked
GC	1:2500 @ A3	25.02.11	MA-01-REV. H



**BARLINGS BEACH - REVISED SUBDIVISION MASTERPLAN**

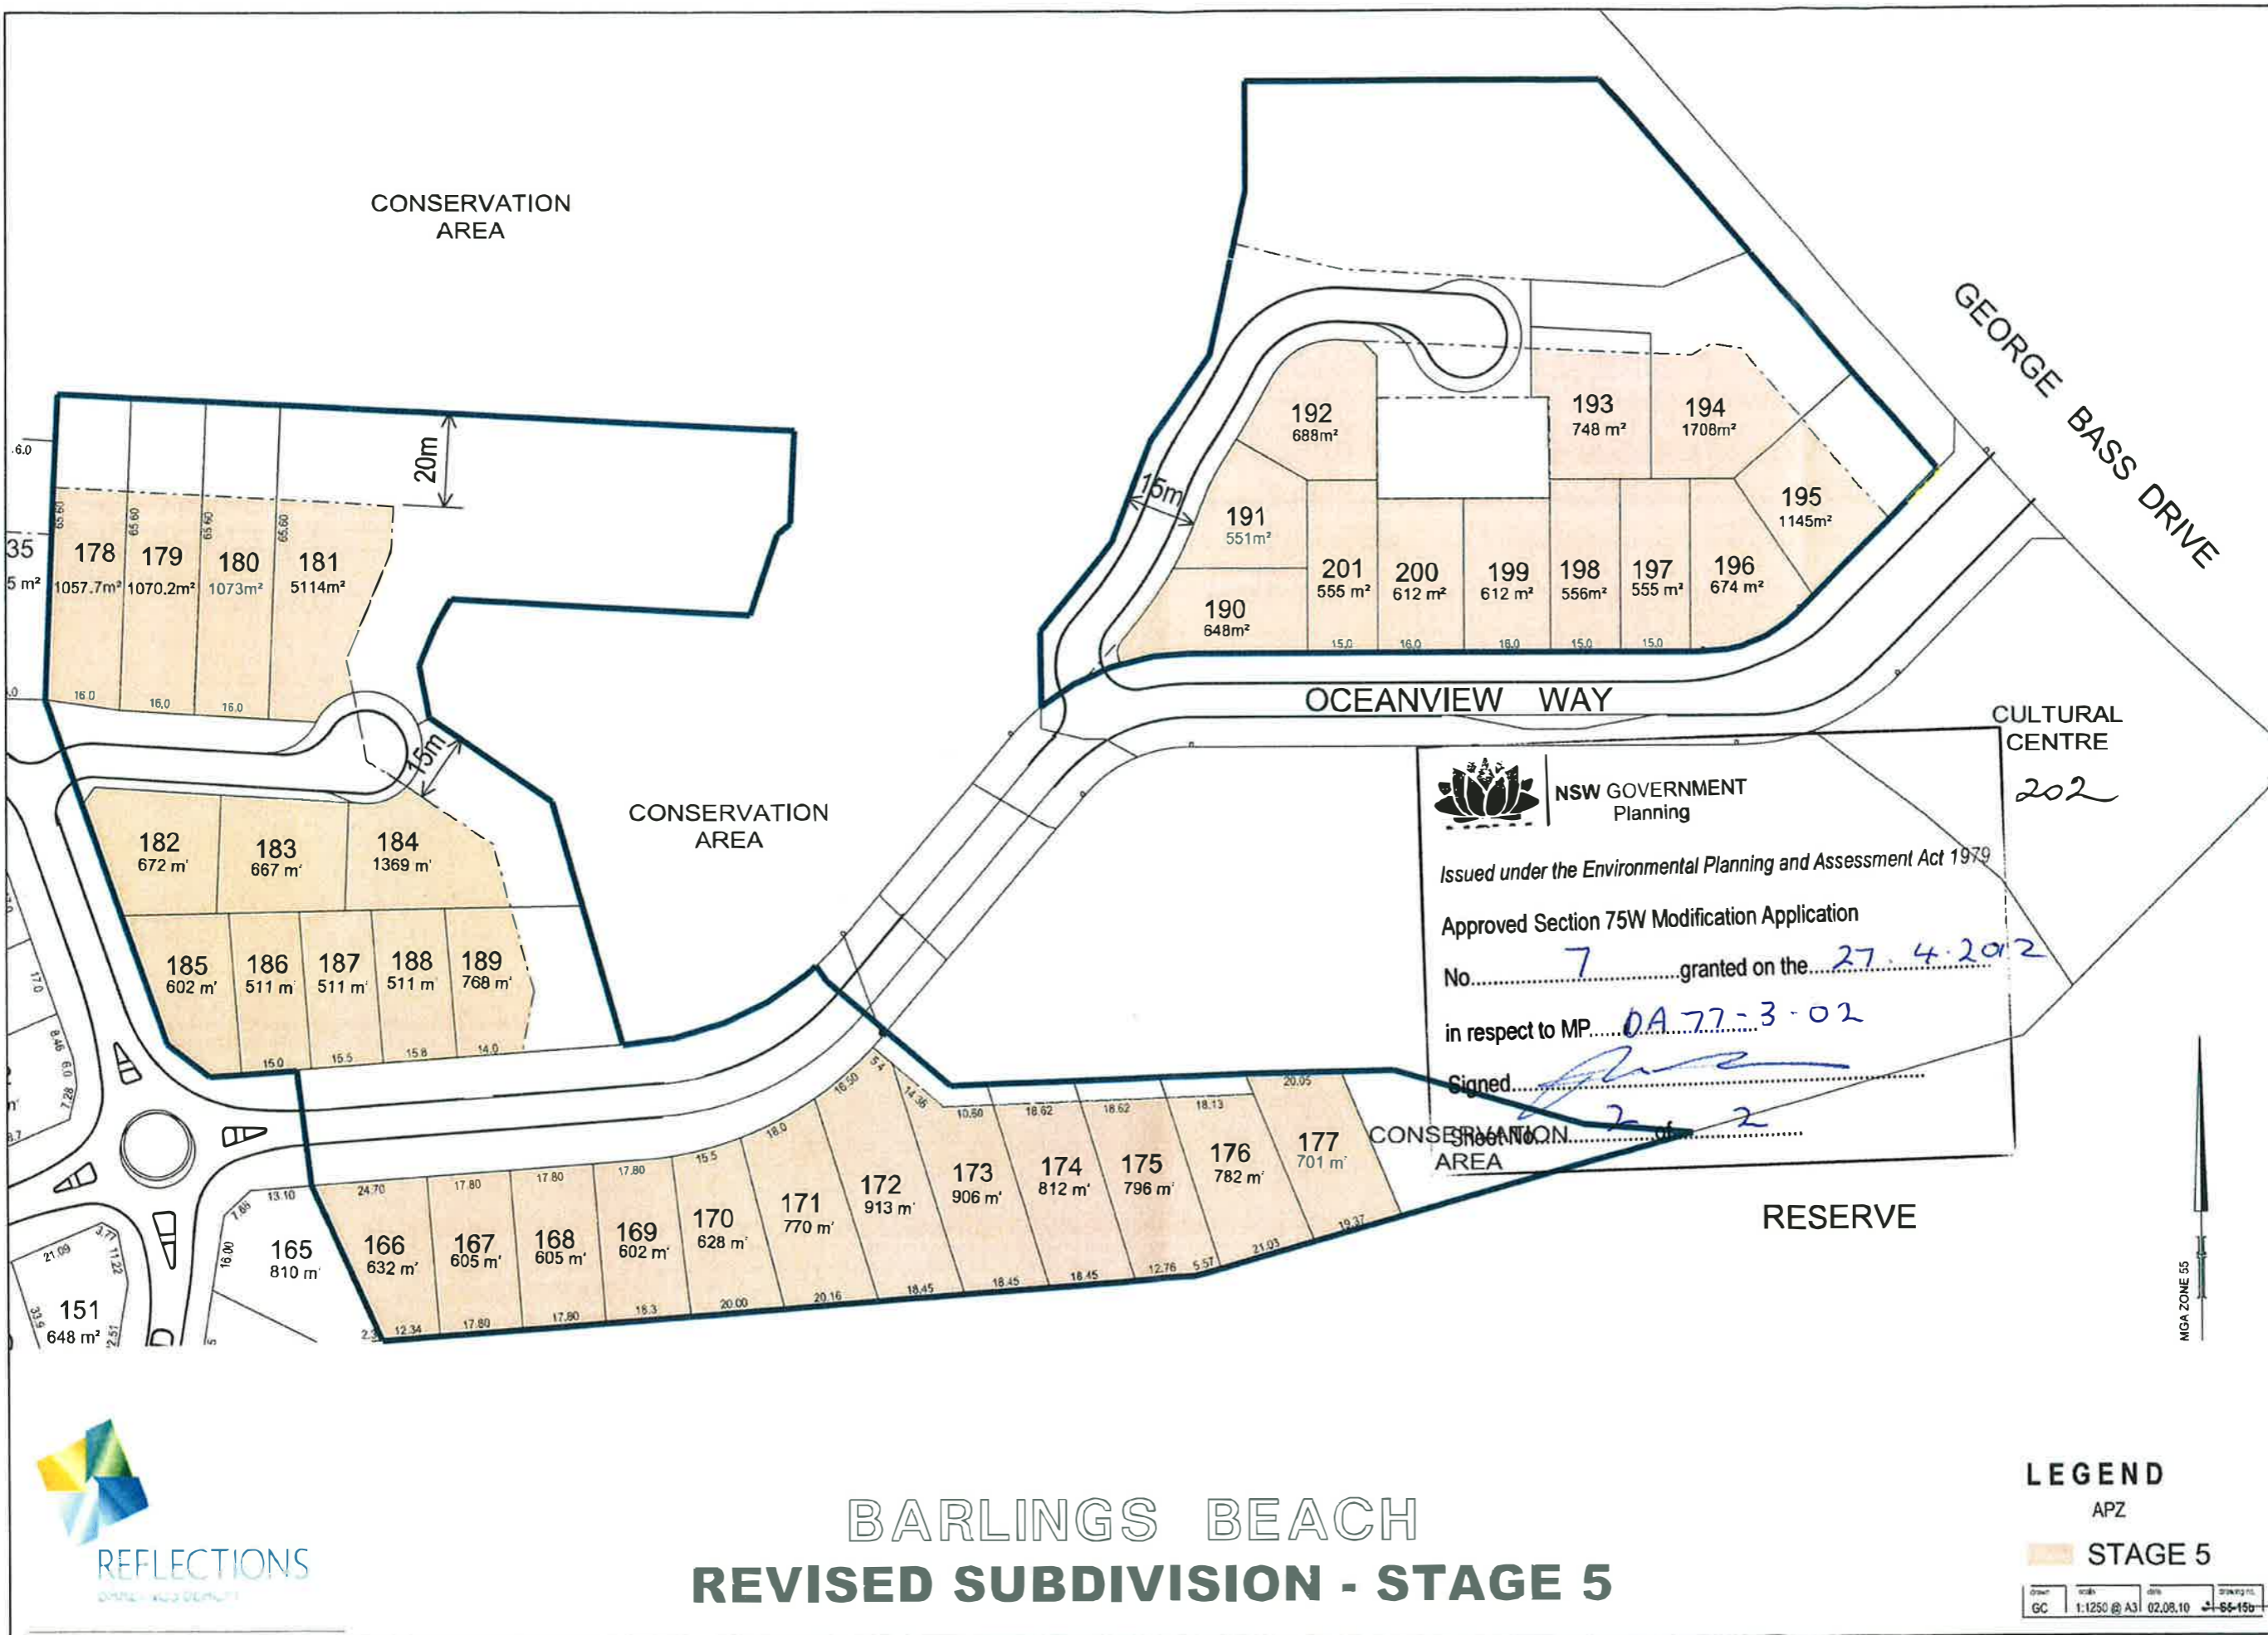


**NSW GOVERNMENT**  
 Planning

Issued under the Environmental Planning and Assessment Act 1979  
 Approved Section 75W Modification Application  
 No. 7 granted on the 27.4.2012  
 in respect to MP DA 77-3-02  
 Signed [Signature]  
 Date 27.4.2012



# BARLINGS BEACH

## REVISED SUBDIVISION - STAGE 5

**LEGEND**

APZ

STAGE 5

Drawn	Scale	Date	Drawn By
GC	1:1250 @ A3	02.08.10	SS-15b