



OVERALL PLAN
1:2000

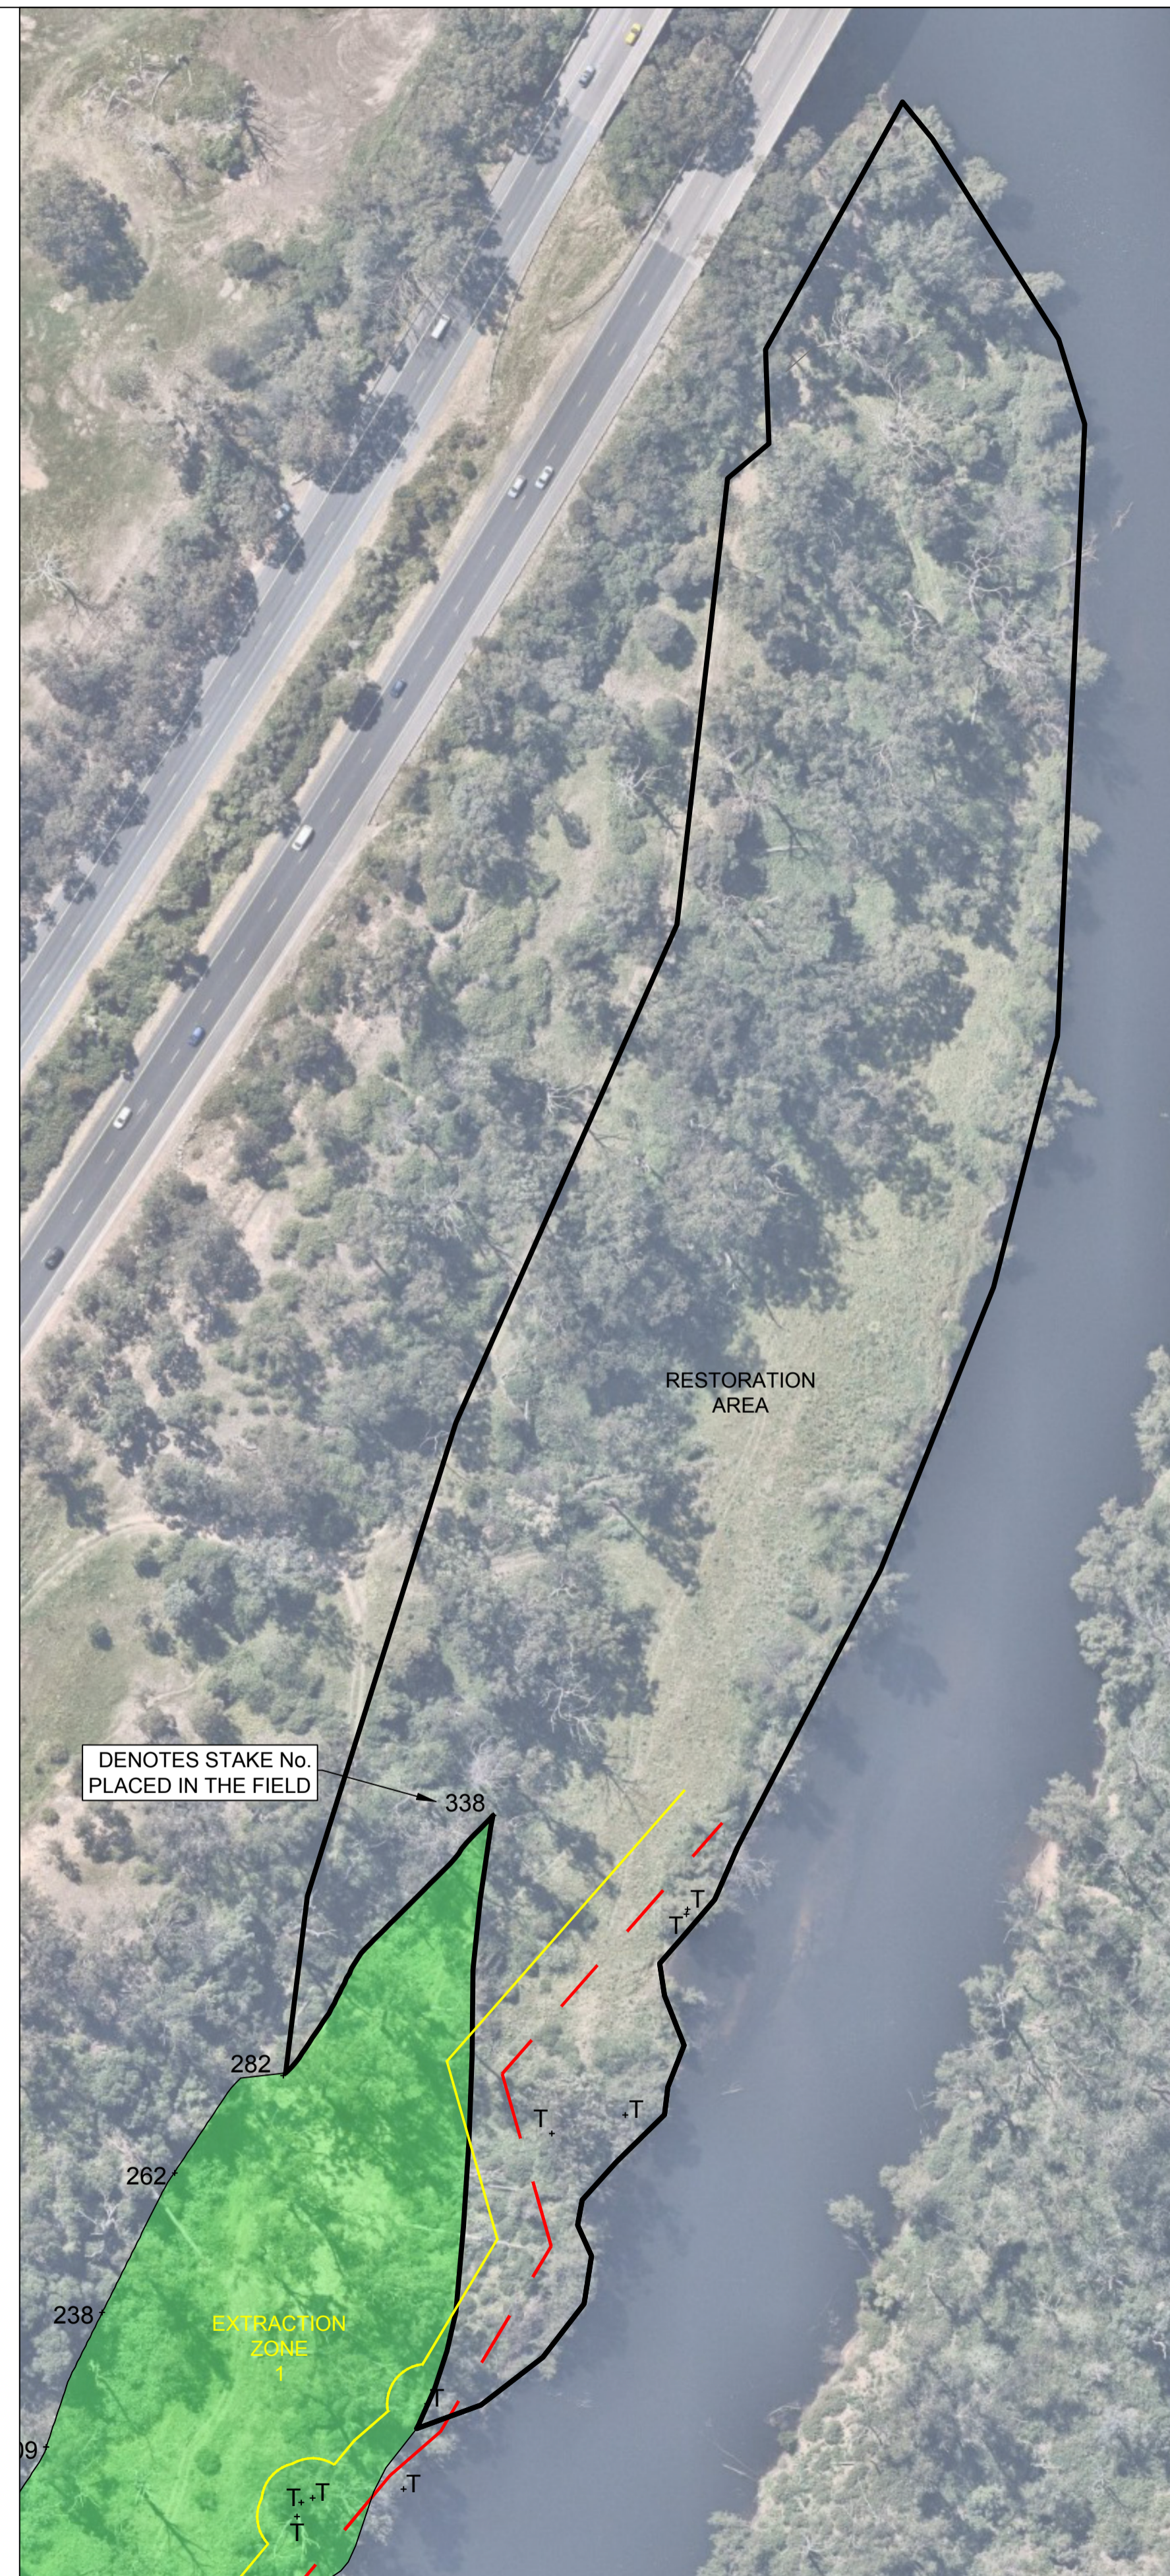

NORTHERN AREA
1:1000

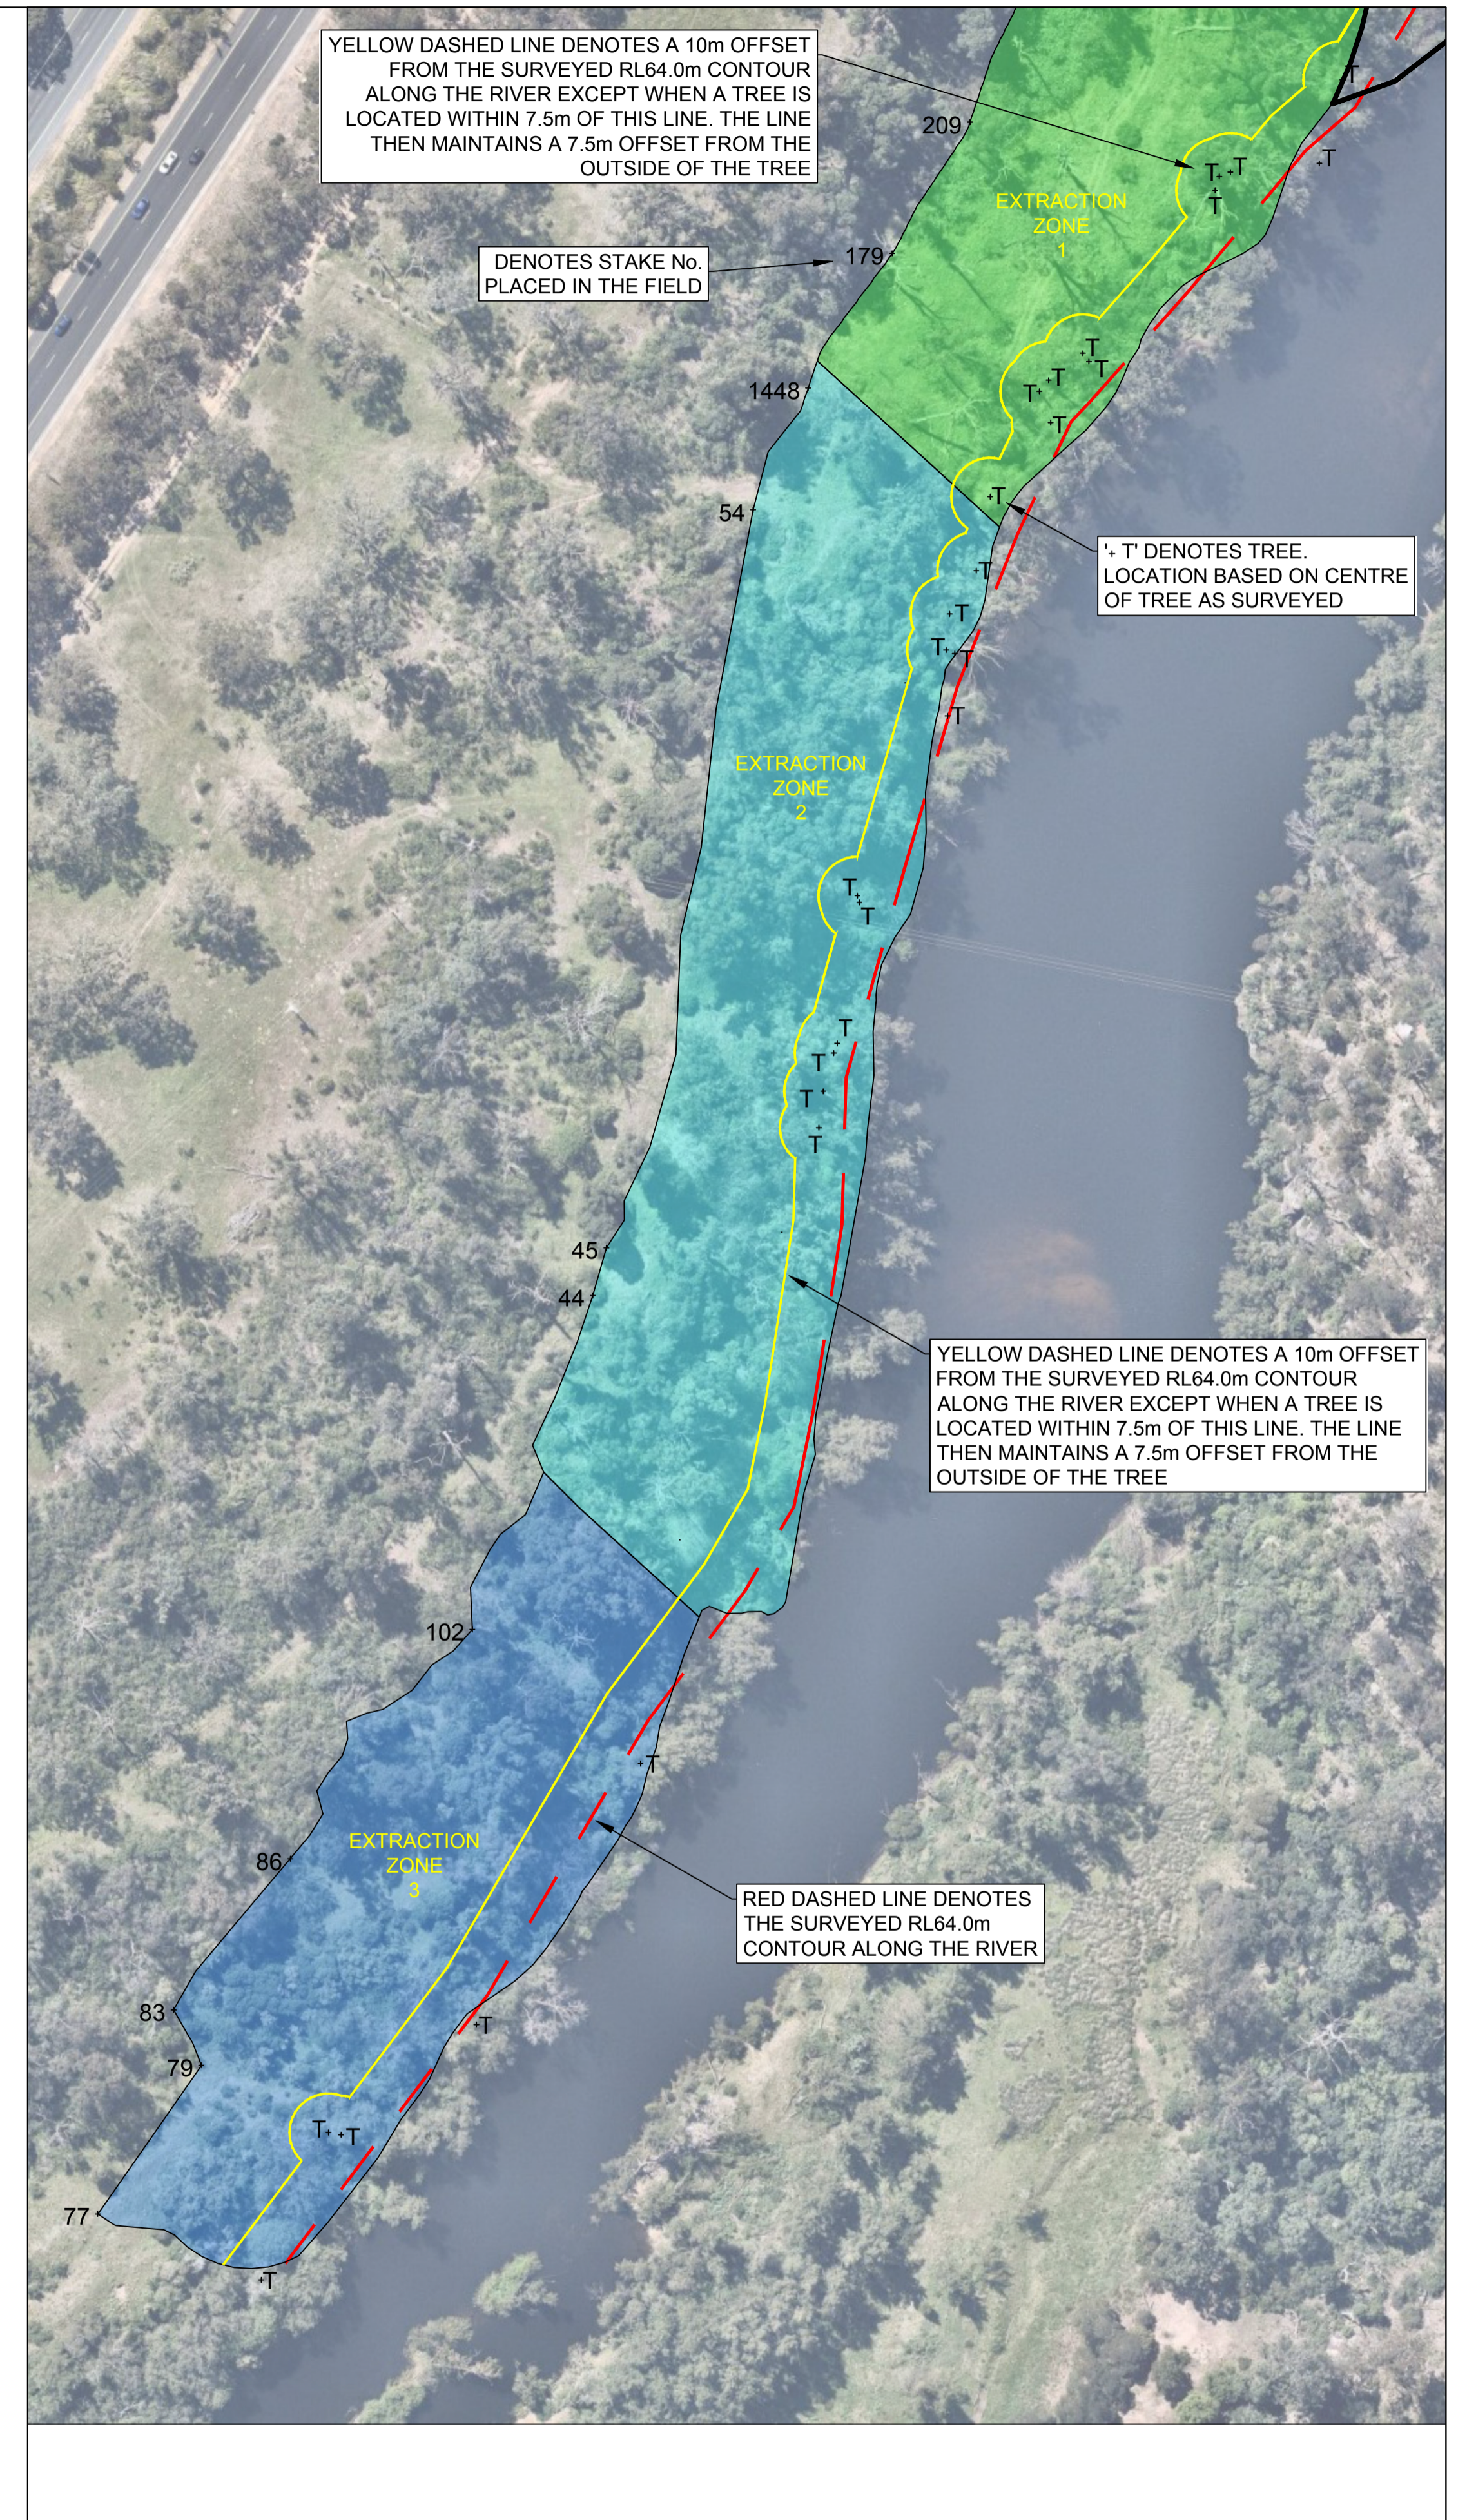

SOUTHERN AREA
1:1000

YELLOW DASHED LINE DENOTES A 10m OFFSET FROM THE SURVEYED RL64.0m CONTOUR ALONG THE RIVER EXCEPT WHEN A TREE IS LOCATED WITHIN 7.5m OF THIS LINE. THE LINE THEN MAINTAINS A 7.5m OFFSET FROM THE OUTSIDE OF THE TREE

DENOTES STAKE No. PLACED IN THE FIELD

'T' DENOTES TREE. LOCATION BASED ON CENTRE OF TREE AS SURVEYED

YELLOW DASHED LINE DENOTES A 10m OFFSET FROM THE SURVEYED RL64.0m CONTOUR ALONG THE RIVER EXCEPT WHEN A TREE IS LOCATED WITHIN 7.5m OF THIS LINE. THE LINE THEN MAINTAINS A 7.5m OFFSET FROM THE OUTSIDE OF THE TREE

RED DASHED LINE DENOTES THE SURVEYED RL64.0m CONTOUR ALONG THE RIVER