



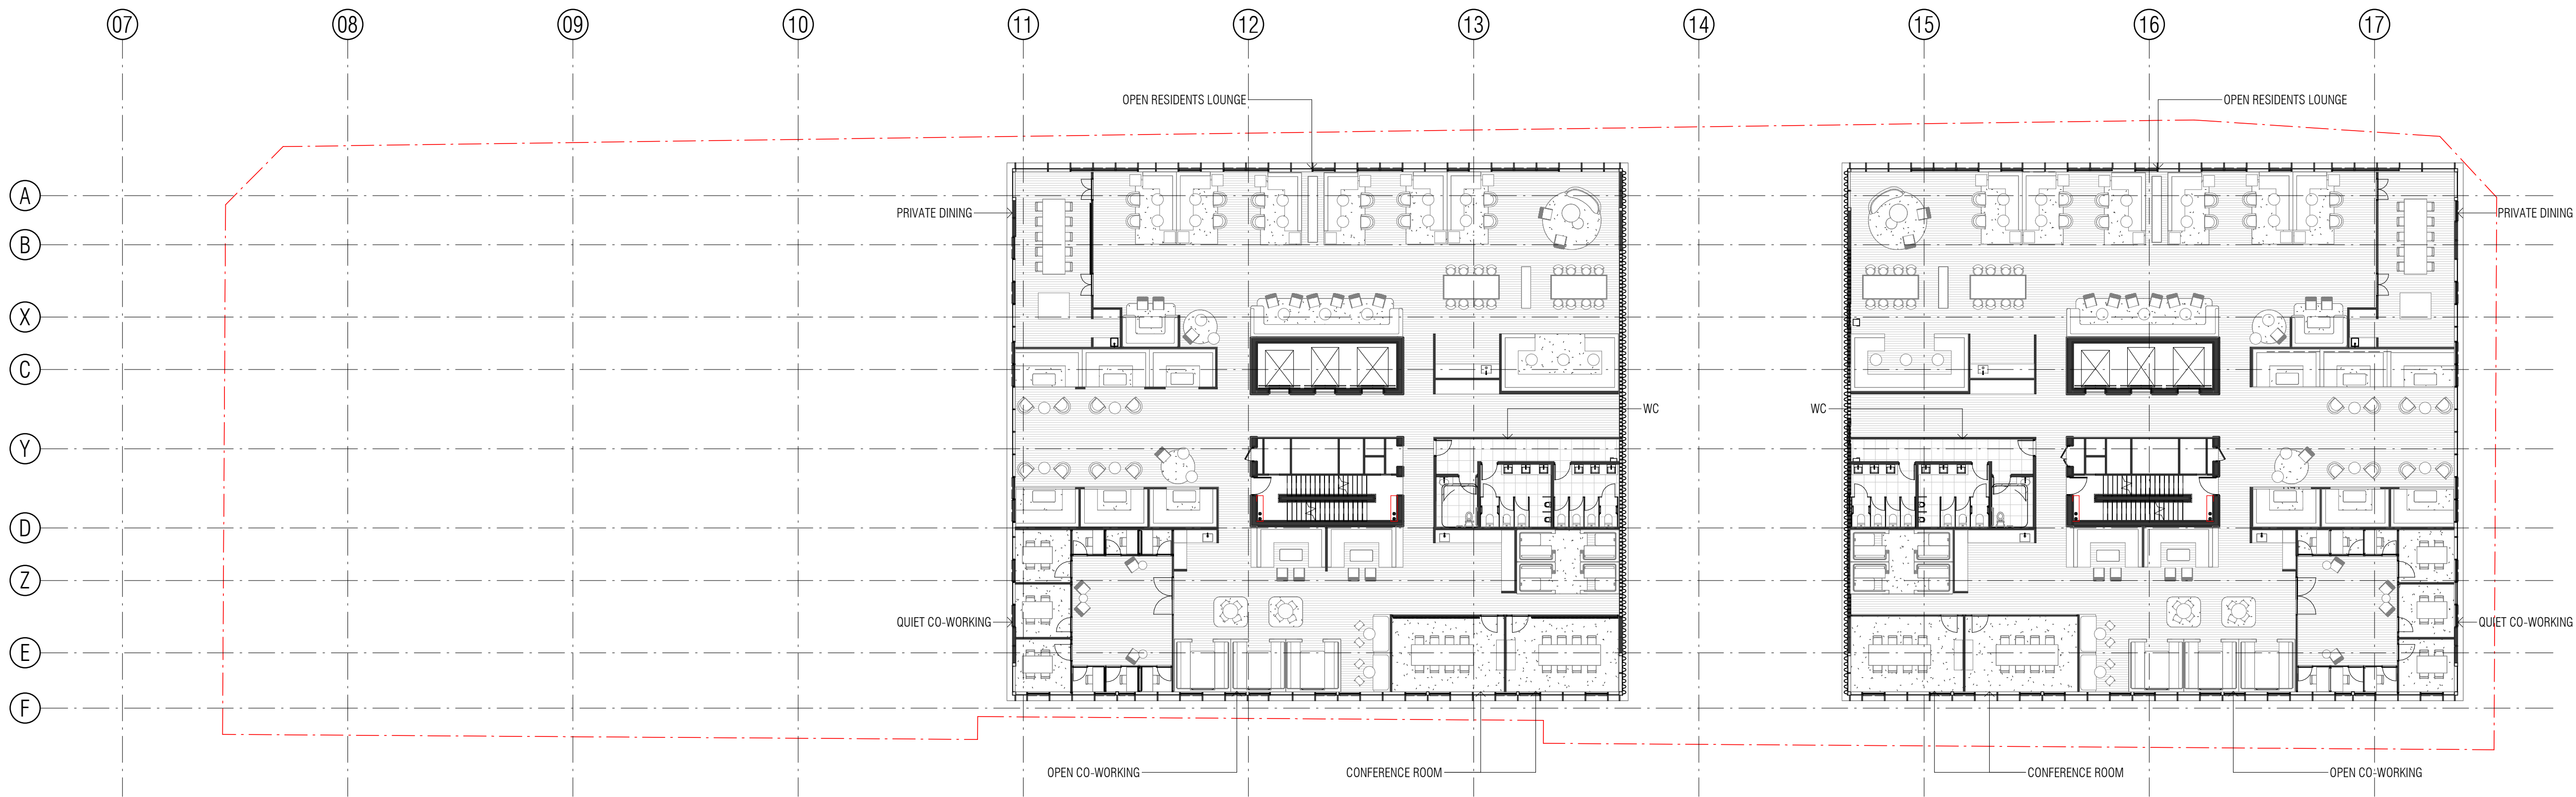

NOT FOR
CONSTRUCTION

FK
WWW.FKAUSTRALIA.COM
L21, 250 GEORGE STREET, SYDNEY
NEW SOUTH WALES 2000 AUSTRALIA
TELEPHONE: +61 2 8216 3500
FENDER KATSALIDIS (AUST) PTY LTD
ACN 092 943 032

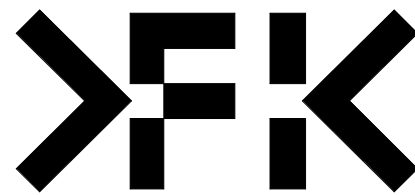

QUALITY ASSURANCE (FK IS A CERTIFIED COMPANY TO ISO 9001:2015)
THIS PROJECT IS SUBJECT TO THE FK QUALITY ASSURANCE SYSTEM

UNCONTROLLED COPY

IF THIS DRAWING IS STAMPED 'UNCONTROLLED COPY' THEN IT IS TO BE CONSIDERED A
DRAFT, SUBJECT TO REVISION WITHOUT NOTICE

NOTES

THIS DRAWING IS COPYRIGHT AND SHALL REMAIN THE PROPERTY OF FENDER KATSALIDIS (AUST) PTY LTD
CHECK AND VERIFY ALL DIMENSIONS ON SITE PRIOR TO COMMENCING WORK. DRAWING TO BE READ
IN CONJUNCTION WITH ALL OTHER CONTRACT DOCUMENTS. DO NOT SCALE DRAWINGS. USE FIGURED
DIMENSIONS ONLY. SEEK CLARIFICATION OF INCONSISTENCIES / CONFLICTS.

DRAWN	CHECKED	DATE	JOB NO.
Author	Checker		25080

PROJECT	CLIENT
Crows Nest OSD	Third.i

505 Pacific Hwy
Crows Nest, NSW 2065

DRAWING TITLE
LEVEL 24 - TOWER 1 & 2 - COMMON AREA
- GA PLAN

ISSUE PURPOSE

SCALE
1 : 200 @A1

REV.

DRAWING NO.
SK1107