



- LEGEND**
- - - - - PROPOSED BOUNDARY
 - 88.4 --- FINISHED SURFACE CONTOUR
 - 88.4 --- EXISTING SURFACE CONTOUR
 - STORMWATER DRAINAGE LINE
 - FUTURE/EXTERNAL STORMWATER DRAINAGE LINE
 - SW@ --- STORMWATER LINE - SUSPENDED IN BUILDING WITH S.W.O.
 - CSIP --- STORMWATER GRATED SURFACE INLET PIT
 - JP --- STORMWATER JUNCTION PIT
 - STORMWATER GULLY PIT IN ROADWAYS
 - UP INV. 52.653
Ø300 uPVC 'S8'
12.683m @ 2.4%
DN INV. 52.349 --- UPSTREAM INVERT LEVEL
 - PIPE DIAMETER, TYPE & CLASS
 - PIPE LENGTH & GRADE
 - DN INV. 52.349 --- DOWNSTREAM INVERT LEVEL
 - ✱ RL91.86 --- FINISHED SURFACE LEVEL
 - ✱ GRL91.86 --- FINISHED STORMWATER PIT LID/GRATE LEVEL

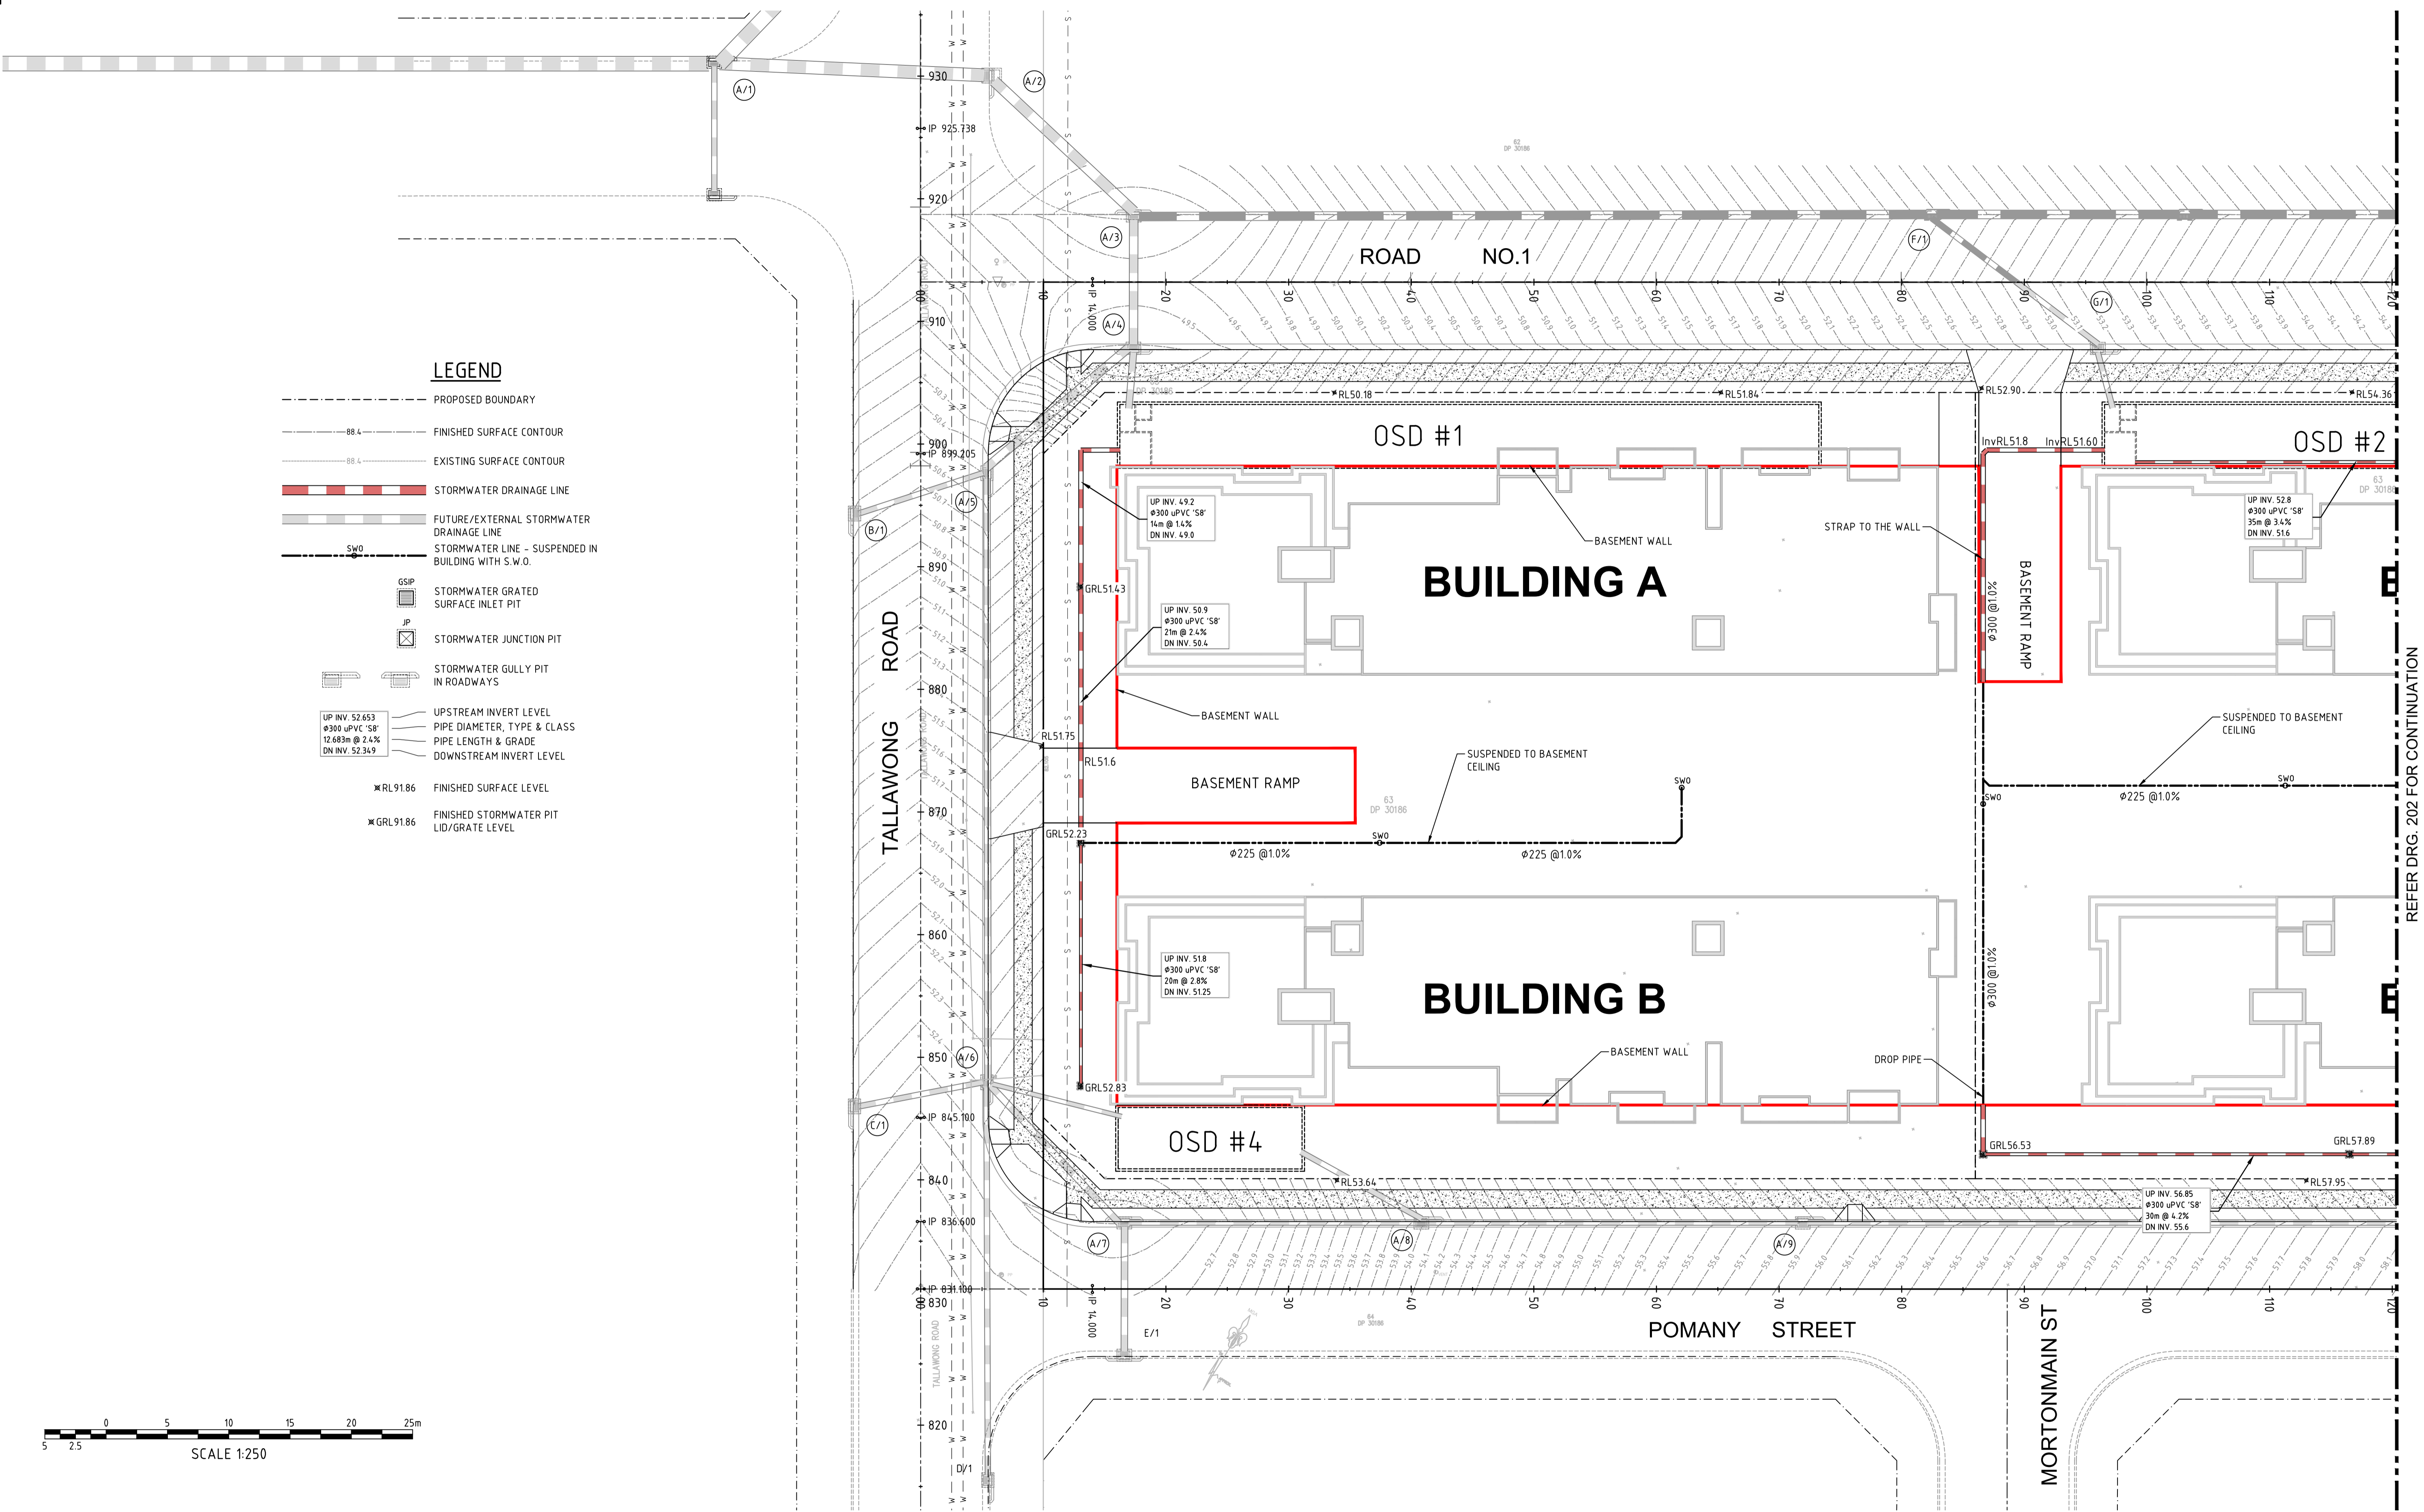

REFER DRG. 202 FOR CONTINUATION

CAD FILENAME: TA\02101-02200\PN-02175 - TALLOWONG RD 84, ROUSE HILL\ACAD\02175_211.dwg


01	A.A.	19/09/2025	E.S.	ISSUE FOR APPROVAL
REV.	DES.	DATE	VER.	DESCRIPTION

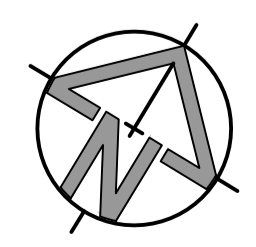

THIS DRAWING IS NOT TO BE USED FOR TENDER/CONSTRUCTION UNLESS ENDORSED BELOW

PROJECT VERIFIER'S SIGNATURE: _____ DATE: _____

CLIENT

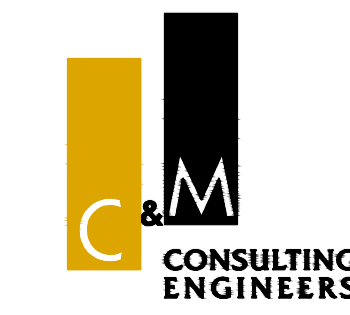

CIVIL AND HYDRAULIC ENGINEERING DESIGN AND PROJECT MANAGEMENT

SUITE 26
11 - 13 BROOKHOLLOW AVE
NORWEST NSW 2153

PHONE: (02) 9680 3100
FAX: (02) 9634 6989
ABN 21 118 134 240

DESIGNER	A.A.	DATE	MAY 2025
ENGINEER	E.S.	LGA	BLACKTOWN
VERIFIER	E.S.	SCALE @ A1	1:250

© THIS DRAWING AND DESIGN IS THE COPYRIGHT OF C&M CONSULTING ENGINEERS PTY. LTD. NO PART OF THIS DRAWING OR DESIGN SHALL BE REPRODUCED OR USED WITHOUT PRIOR WRITTEN CONSENT FROM C&M CONSULTING ENGINEERS PTY. LTD.


84 TALLOWONG ROAD, ROUSE HILL

GENERAL ARRANGEMENT PLAN - SITE WORKS
SHEET 1 OF 2

STATUS CONSTRUCTION CERTIFICATE DRAWING No. 02175_211 REVISION 01


A1

PROPOSED SCHOOL SITE

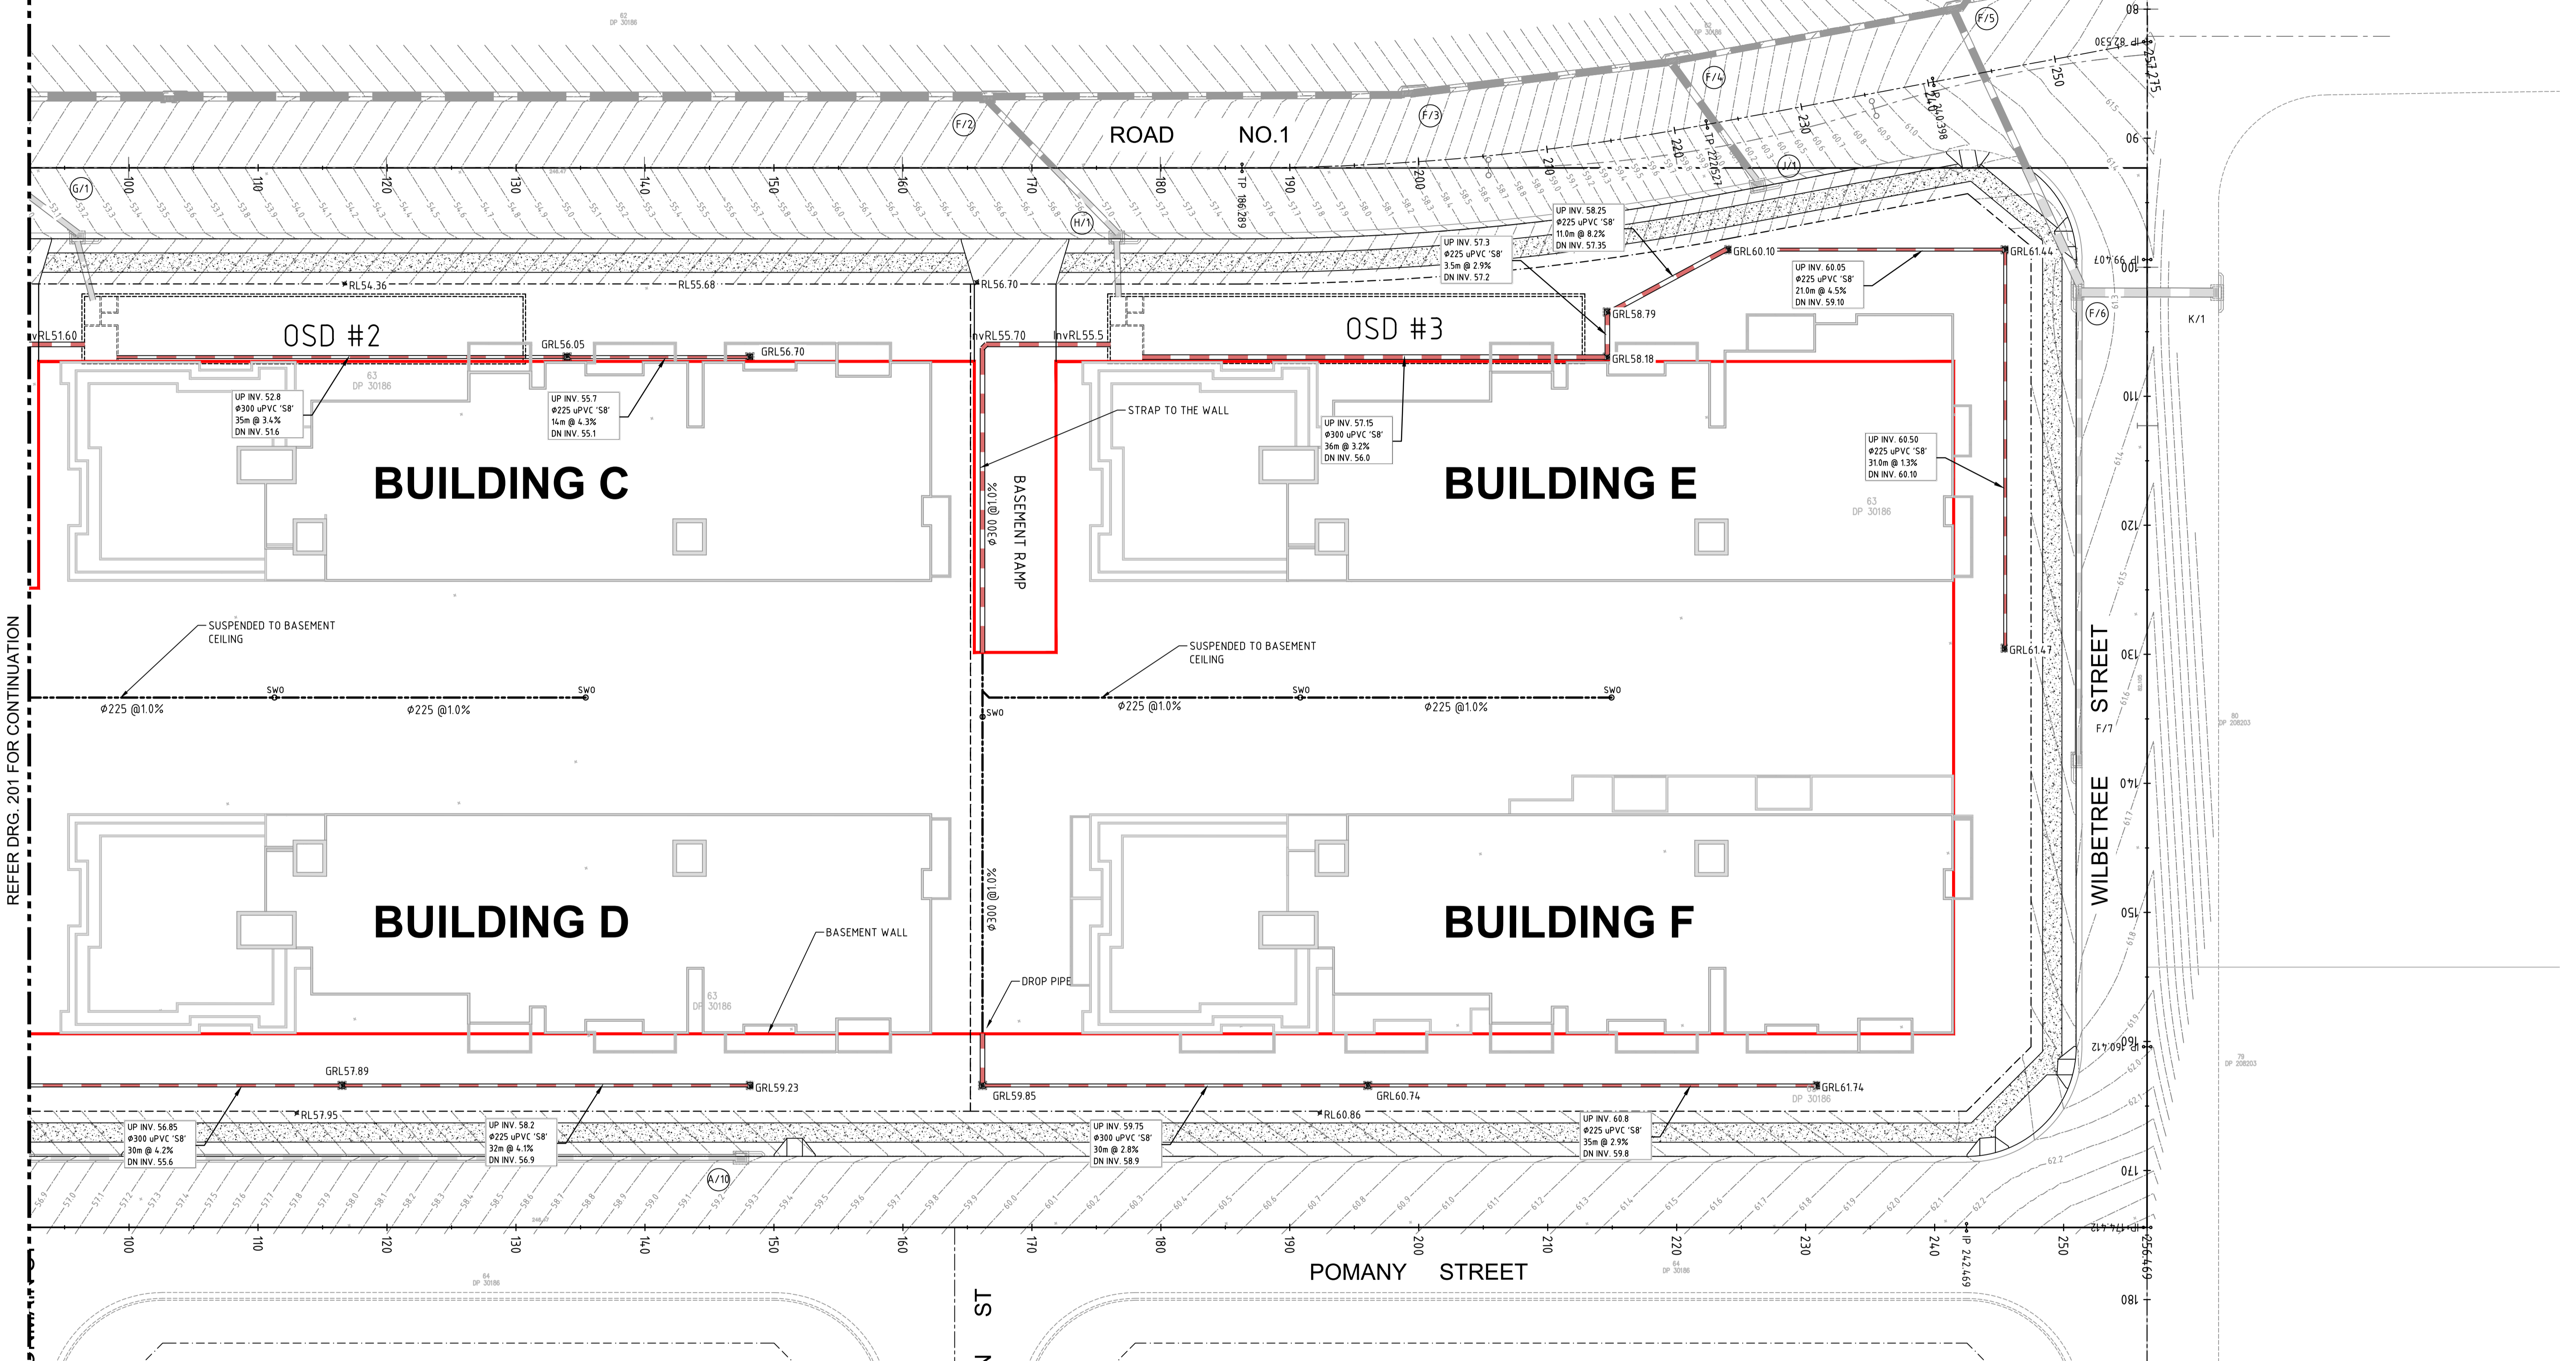


REFER DRG. 201 FOR CONTINUATION

NOT FOR CONSTRUCTION

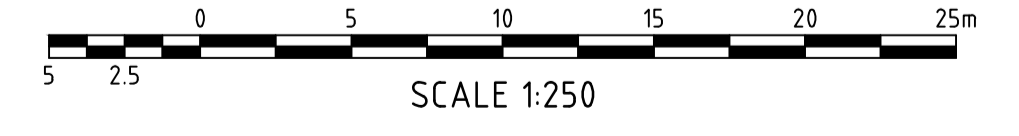

CAD FILENAME: T:\02101-02200\PN-02175 - TALLAWONG RD 84, ROUSE HILL\ACAD\02175_211.dwg

REV.	DES.	DATE	VER.	DESCRIPTION
01	A.A.	19/09/2025	E.S.	ISSUE FOR APPROVAL

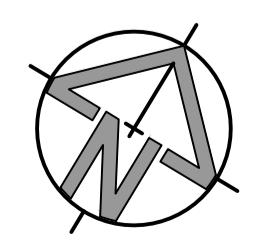

THIS DRAWING IS NOT TO BE USED FOR TENDER/CONSTRUCTION UNLESS ENDORSED BELOW

PROJECT VERIFIER'S SIGNATURE: _____ DATE: _____

CLIENT



C&M CONSULTING ENGINEERS

CIVIL AND HYDRAULIC ENGINEERING DESIGN AND PROJECT MANAGEMENT

SUITE 26
11 - 13 BROOKHOLLOW AVE
NORWEST NSW 2153

PHONE: (02) 9680 3100
FAX: (02) 9634 6989
ABN 21 118 134 240

DESIGNER	A.A.	DATE	MAY 2025
ENGINEER	E.S.	LGA	BLACKTOWN
VERIFIER	E.S.	SCALE @ A1	1:250

© THIS DRAWING AND DESIGN IS THE COPYRIGHT OF C&M CONSULTING ENGINEERS PTY. LTD. NO PART OF THIS DRAWING OR DESIGN SHALL BE REPRODUCED OR USED WITHOUT PRIOR WRITTEN CONSENT FROM C&M CONSULTING ENGINEERS PTY. LTD.

84 TALLAWONG ROAD, ROUSE HILL					
GENERAL ARRANGEMENT PLAN - SITE WORKS					
SHEET 2 OF 2					
STATUS	CONSTRUCTION CERTIFICATE	DRAWING No.	02175_212	REVISION	01