


AUSTRALIAN STANDARD ARTICULATED VEHICLE (AV)

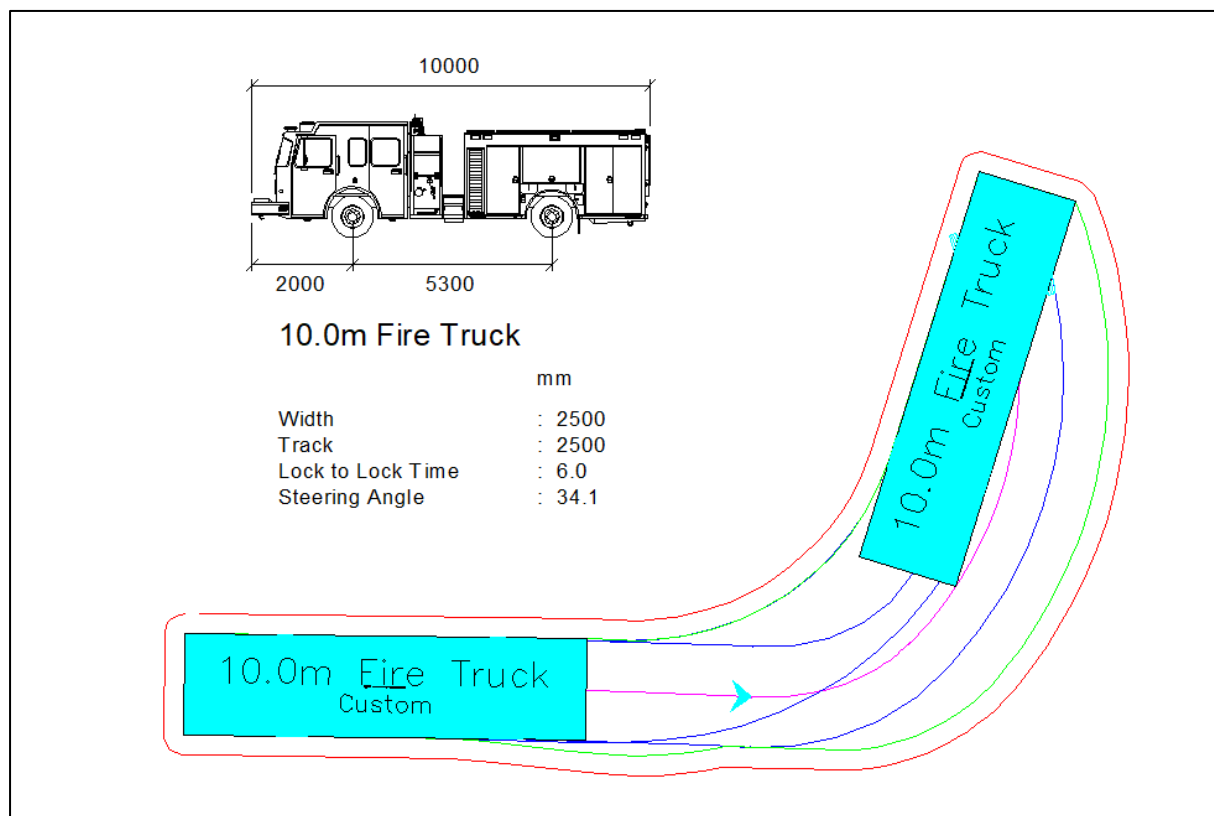

10M GENERAL FIRE APPLIANCE

Blue – Tyre Path
 Green – Vehicle Body
 Red – 500mm Clearance

IN TO THE FACT THAT DUE TO
NCRETE, CRACKING OF A
ATURE MAY OCCUR.
AS BEEN ADDED TO THE SLABS
XTENT OF CRACKING,
POSSIBLE TO GUARANTEE
TION OF SLAB CRACKING.

PAINTED MEDIAN

**TRUCK WHEEL
WASHERS**

**WEIGHBRIDGE-1
PART PLAN TO
SHEET**

WEIGHBRIDGE
OFFICE

PAINTED MEDIAN

TO DETAIL ON
SHEET C5

**CROSSING TO DETAIL
ON SHEET C4**


CONCRETE QUALITY					
P	AGGREGATE (MAX. SIZE)	CEMENT TYPE	ADMIXTURE	F _t (MPa)	F _c (MPa)
	20	SL	NIL	4.0 FLEX	32 MPa

UM 56 DAY SHRINKAGE 650 MICROSTRAIN.

GENERAL NOTES:
- DO NOT SCALE
- GRADES INDICATIVE ONLY, LEVELS TO
TAKE PRECEDENCE OVER GRADES.
- LEVELS MAY VARY WITH FINAL
DETAIL DESIGN.
- ALL DIMENSIONS ARE IN METRES UNLESS
SHOWN OTHERWISE.

CERTIFICATION.

**DESIGNED IN ACCORDANCE WITH
RELEVANT AUST CODES**

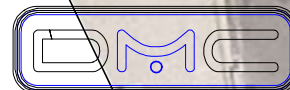



PROJECT:-PAVEMENT PLAN

CLIENT:-ANTHONY MALES
CONCRETE RECYCLERS

DESIGNED:-NJY
DRAWN:- JWH

DWG No
200319A

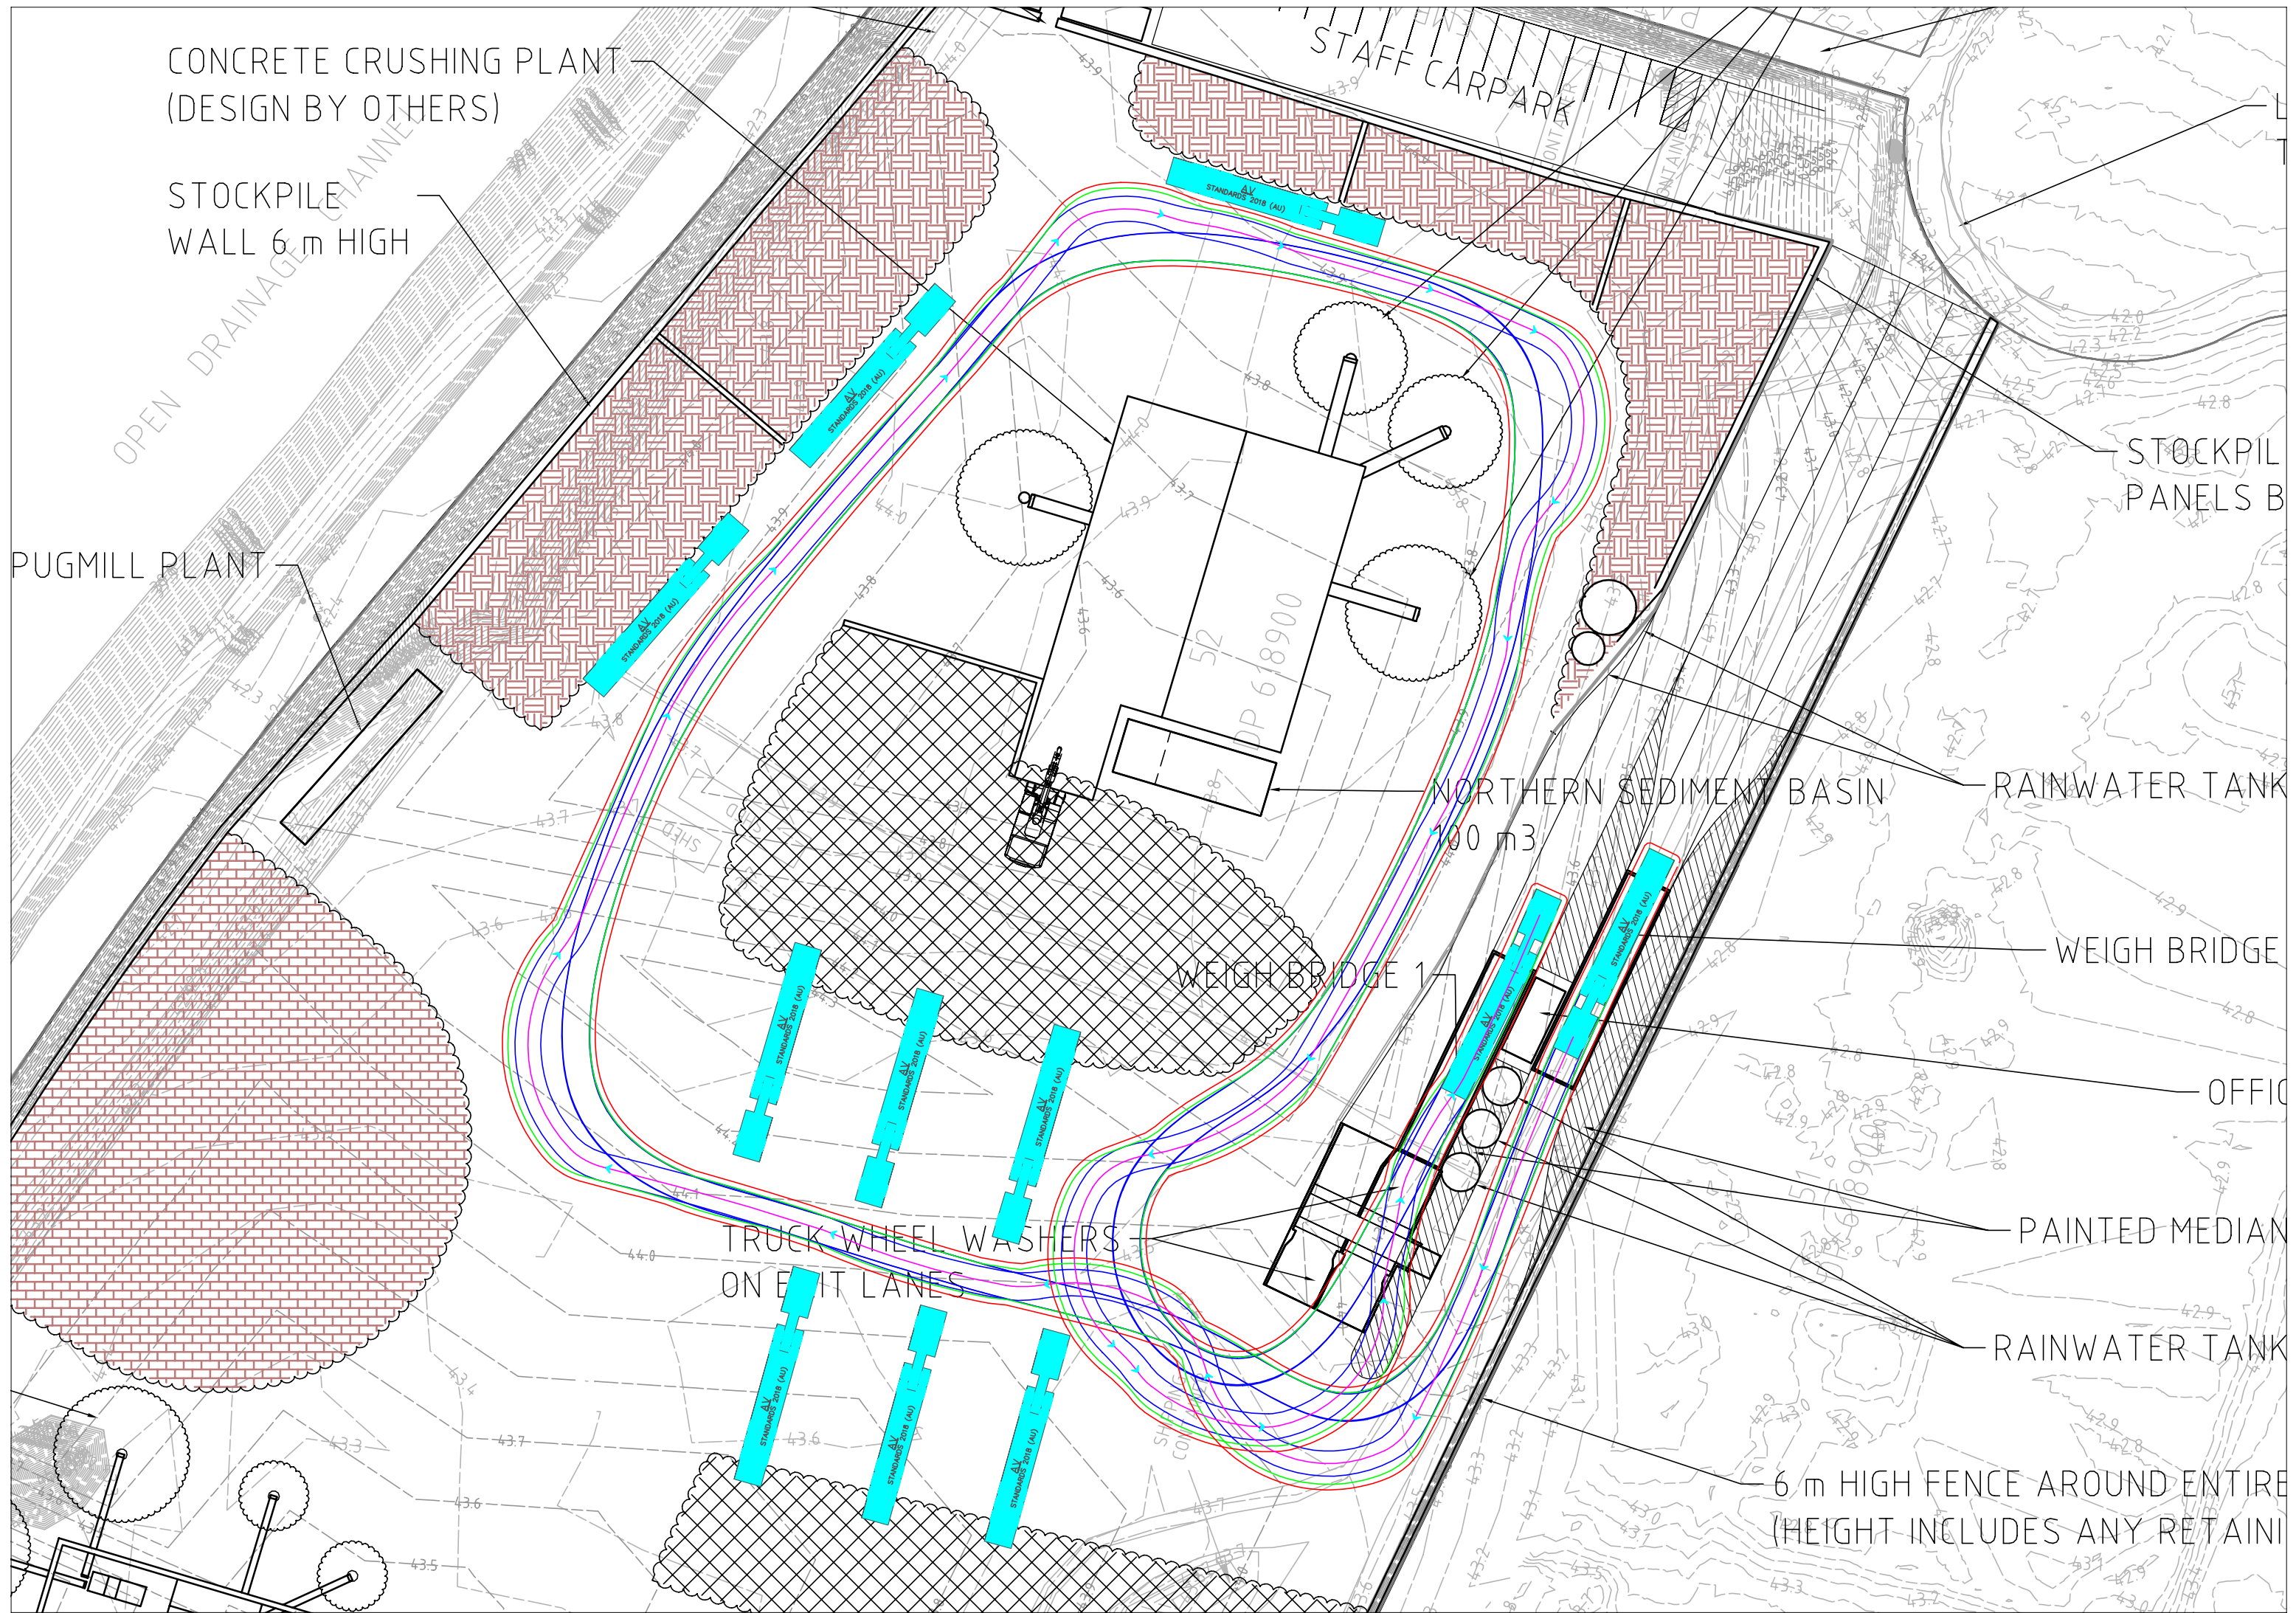

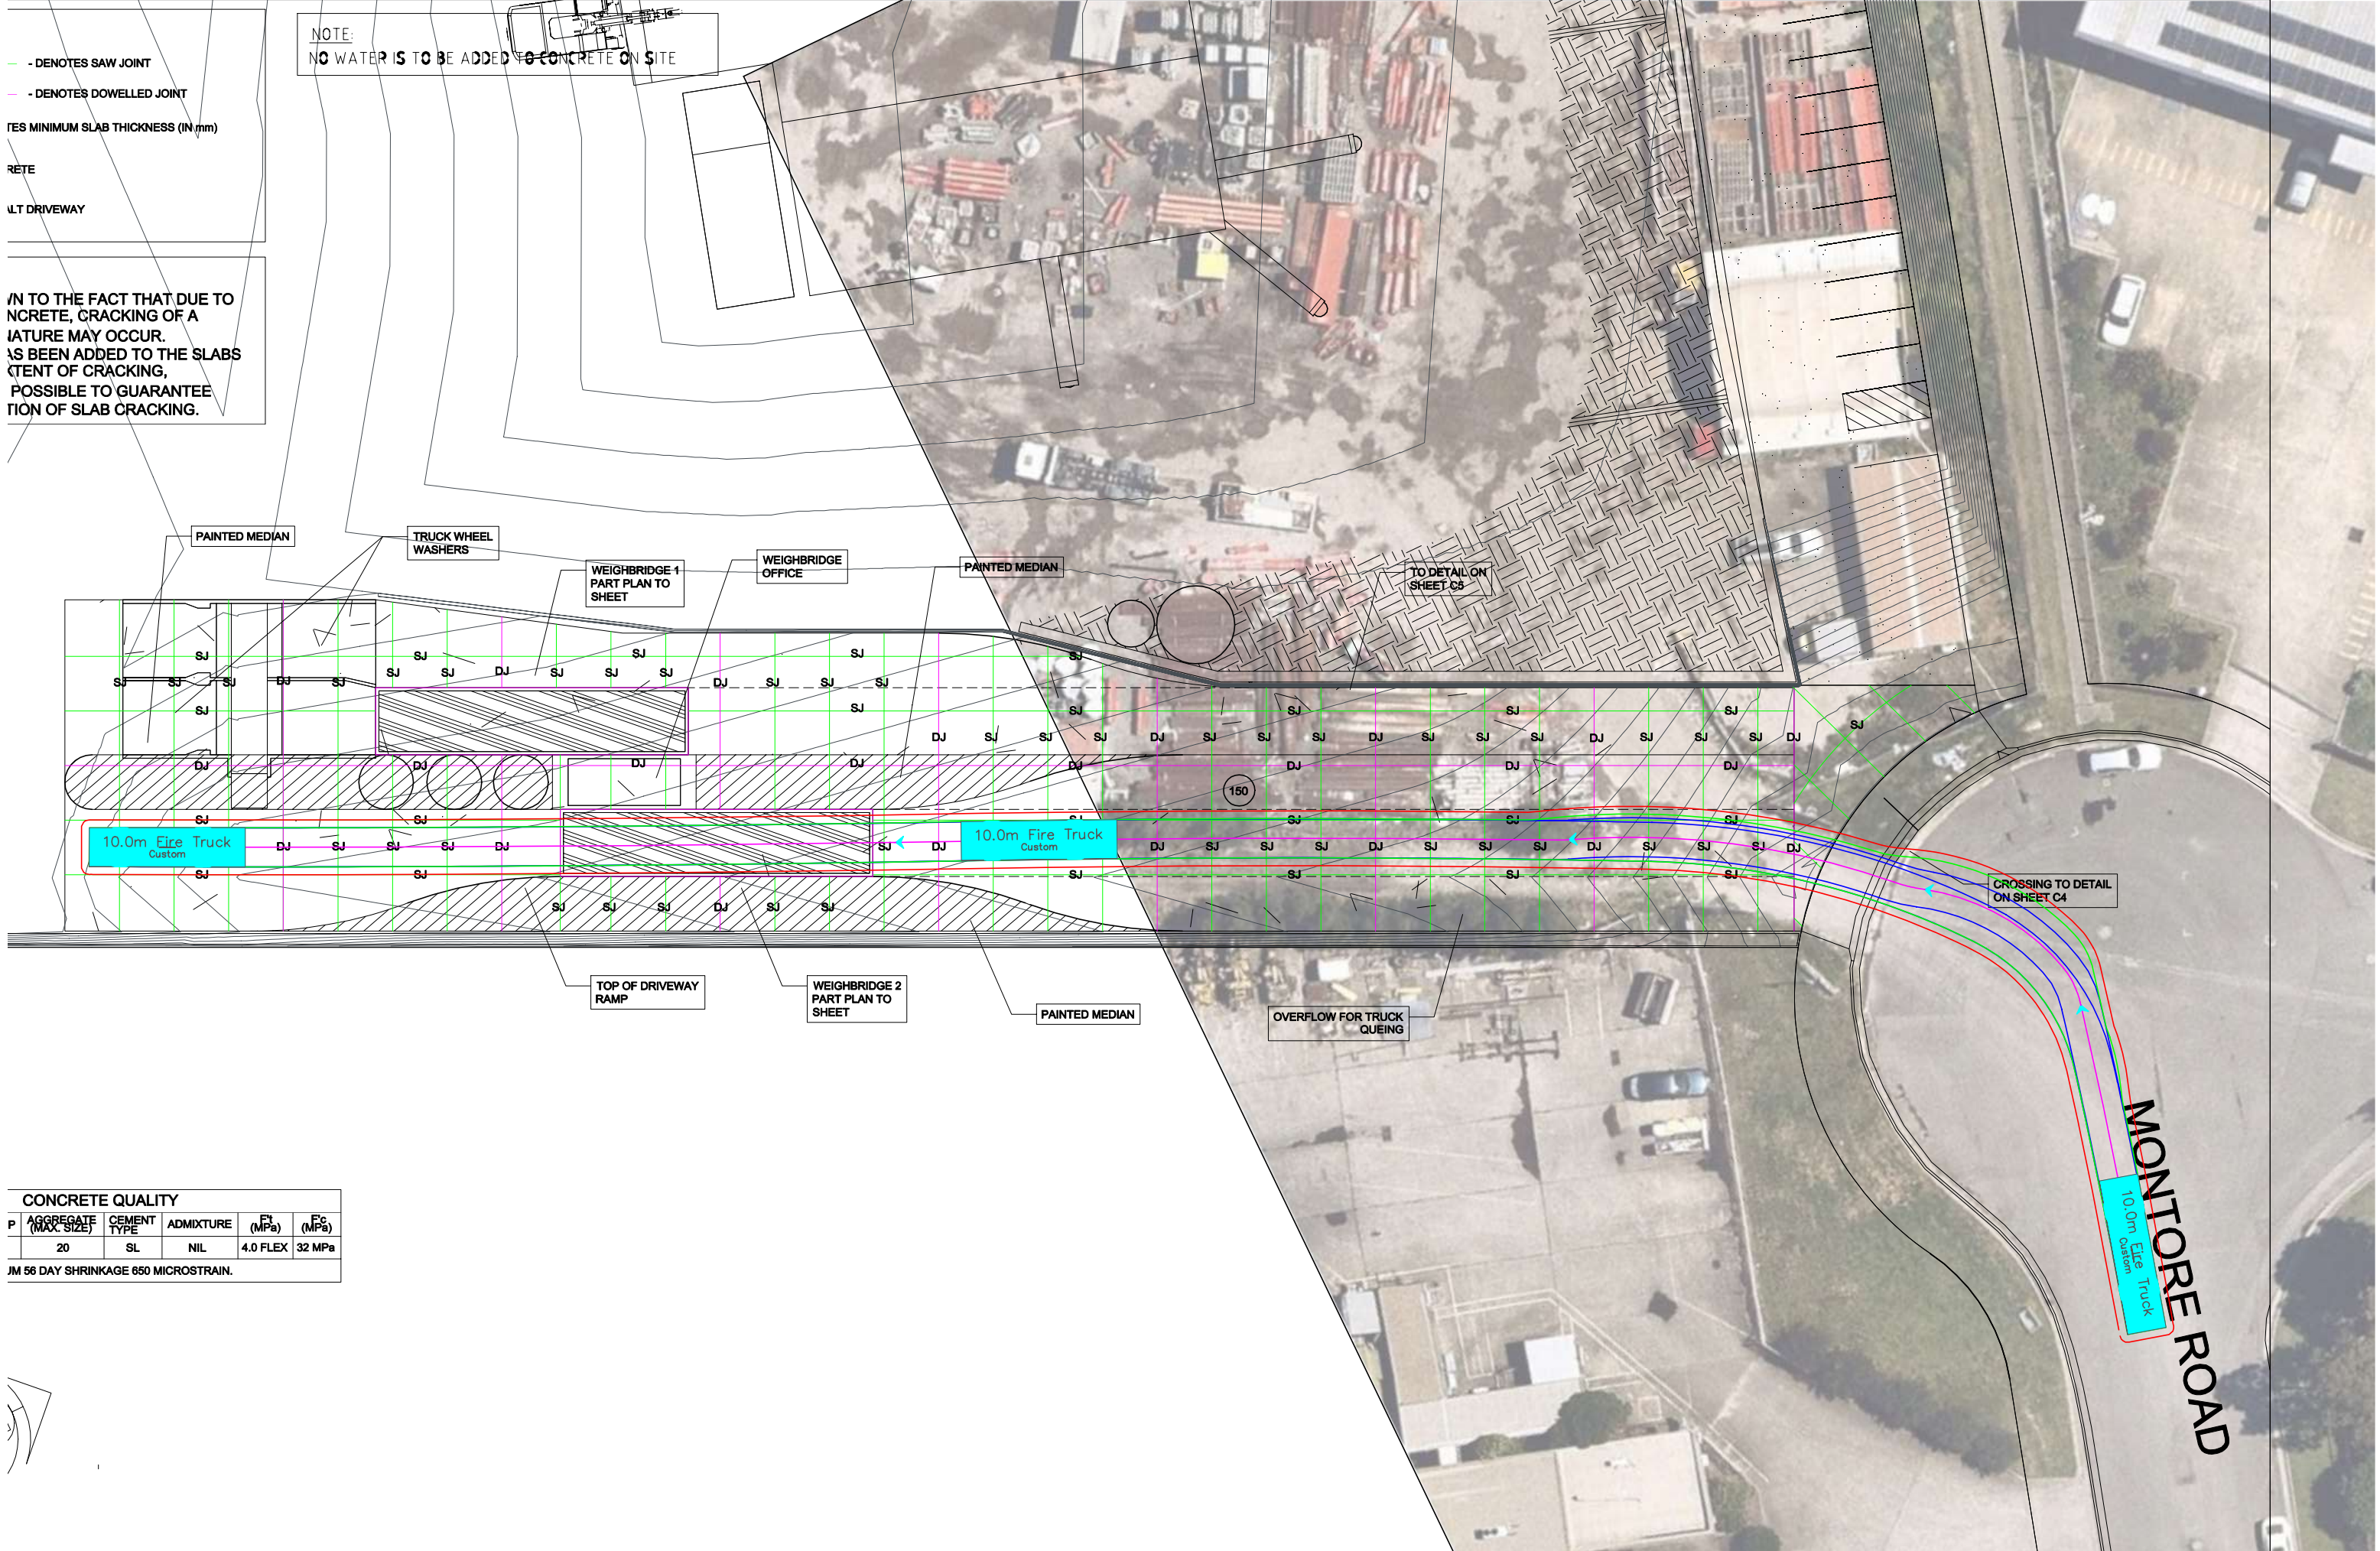


NOTE:
NO WATER IS TO BE ADDED TO CONCRETE ON SITE

- DENOTES SAW JOINT
 - DENOTES DOWELLED JOINT
- MINIMUM SLAB THICKNESS (IN mm)
- RETE
- LT DRIVEWAY

IN TO THE FACT THAT DUE TO
NCRETE, CRACKING OF A
IATURE MAY OCCUR.
AS BEEN ADDED TO THE SLABS
TENT OF CRACKING,
POSSIBLE TO GUARANTEE
TION OF SLAB CRACKING.

CONCRETE QUALITY				
P	AGGREGATE (MAX. SIZE)	CEMENT TYPE	ADMIXTURE	
	20	SL	NIL	
			4.0 FLEX	
				32 MPa

JM 56 DAY SHRINKAGE 650 MICROSTRAIN.

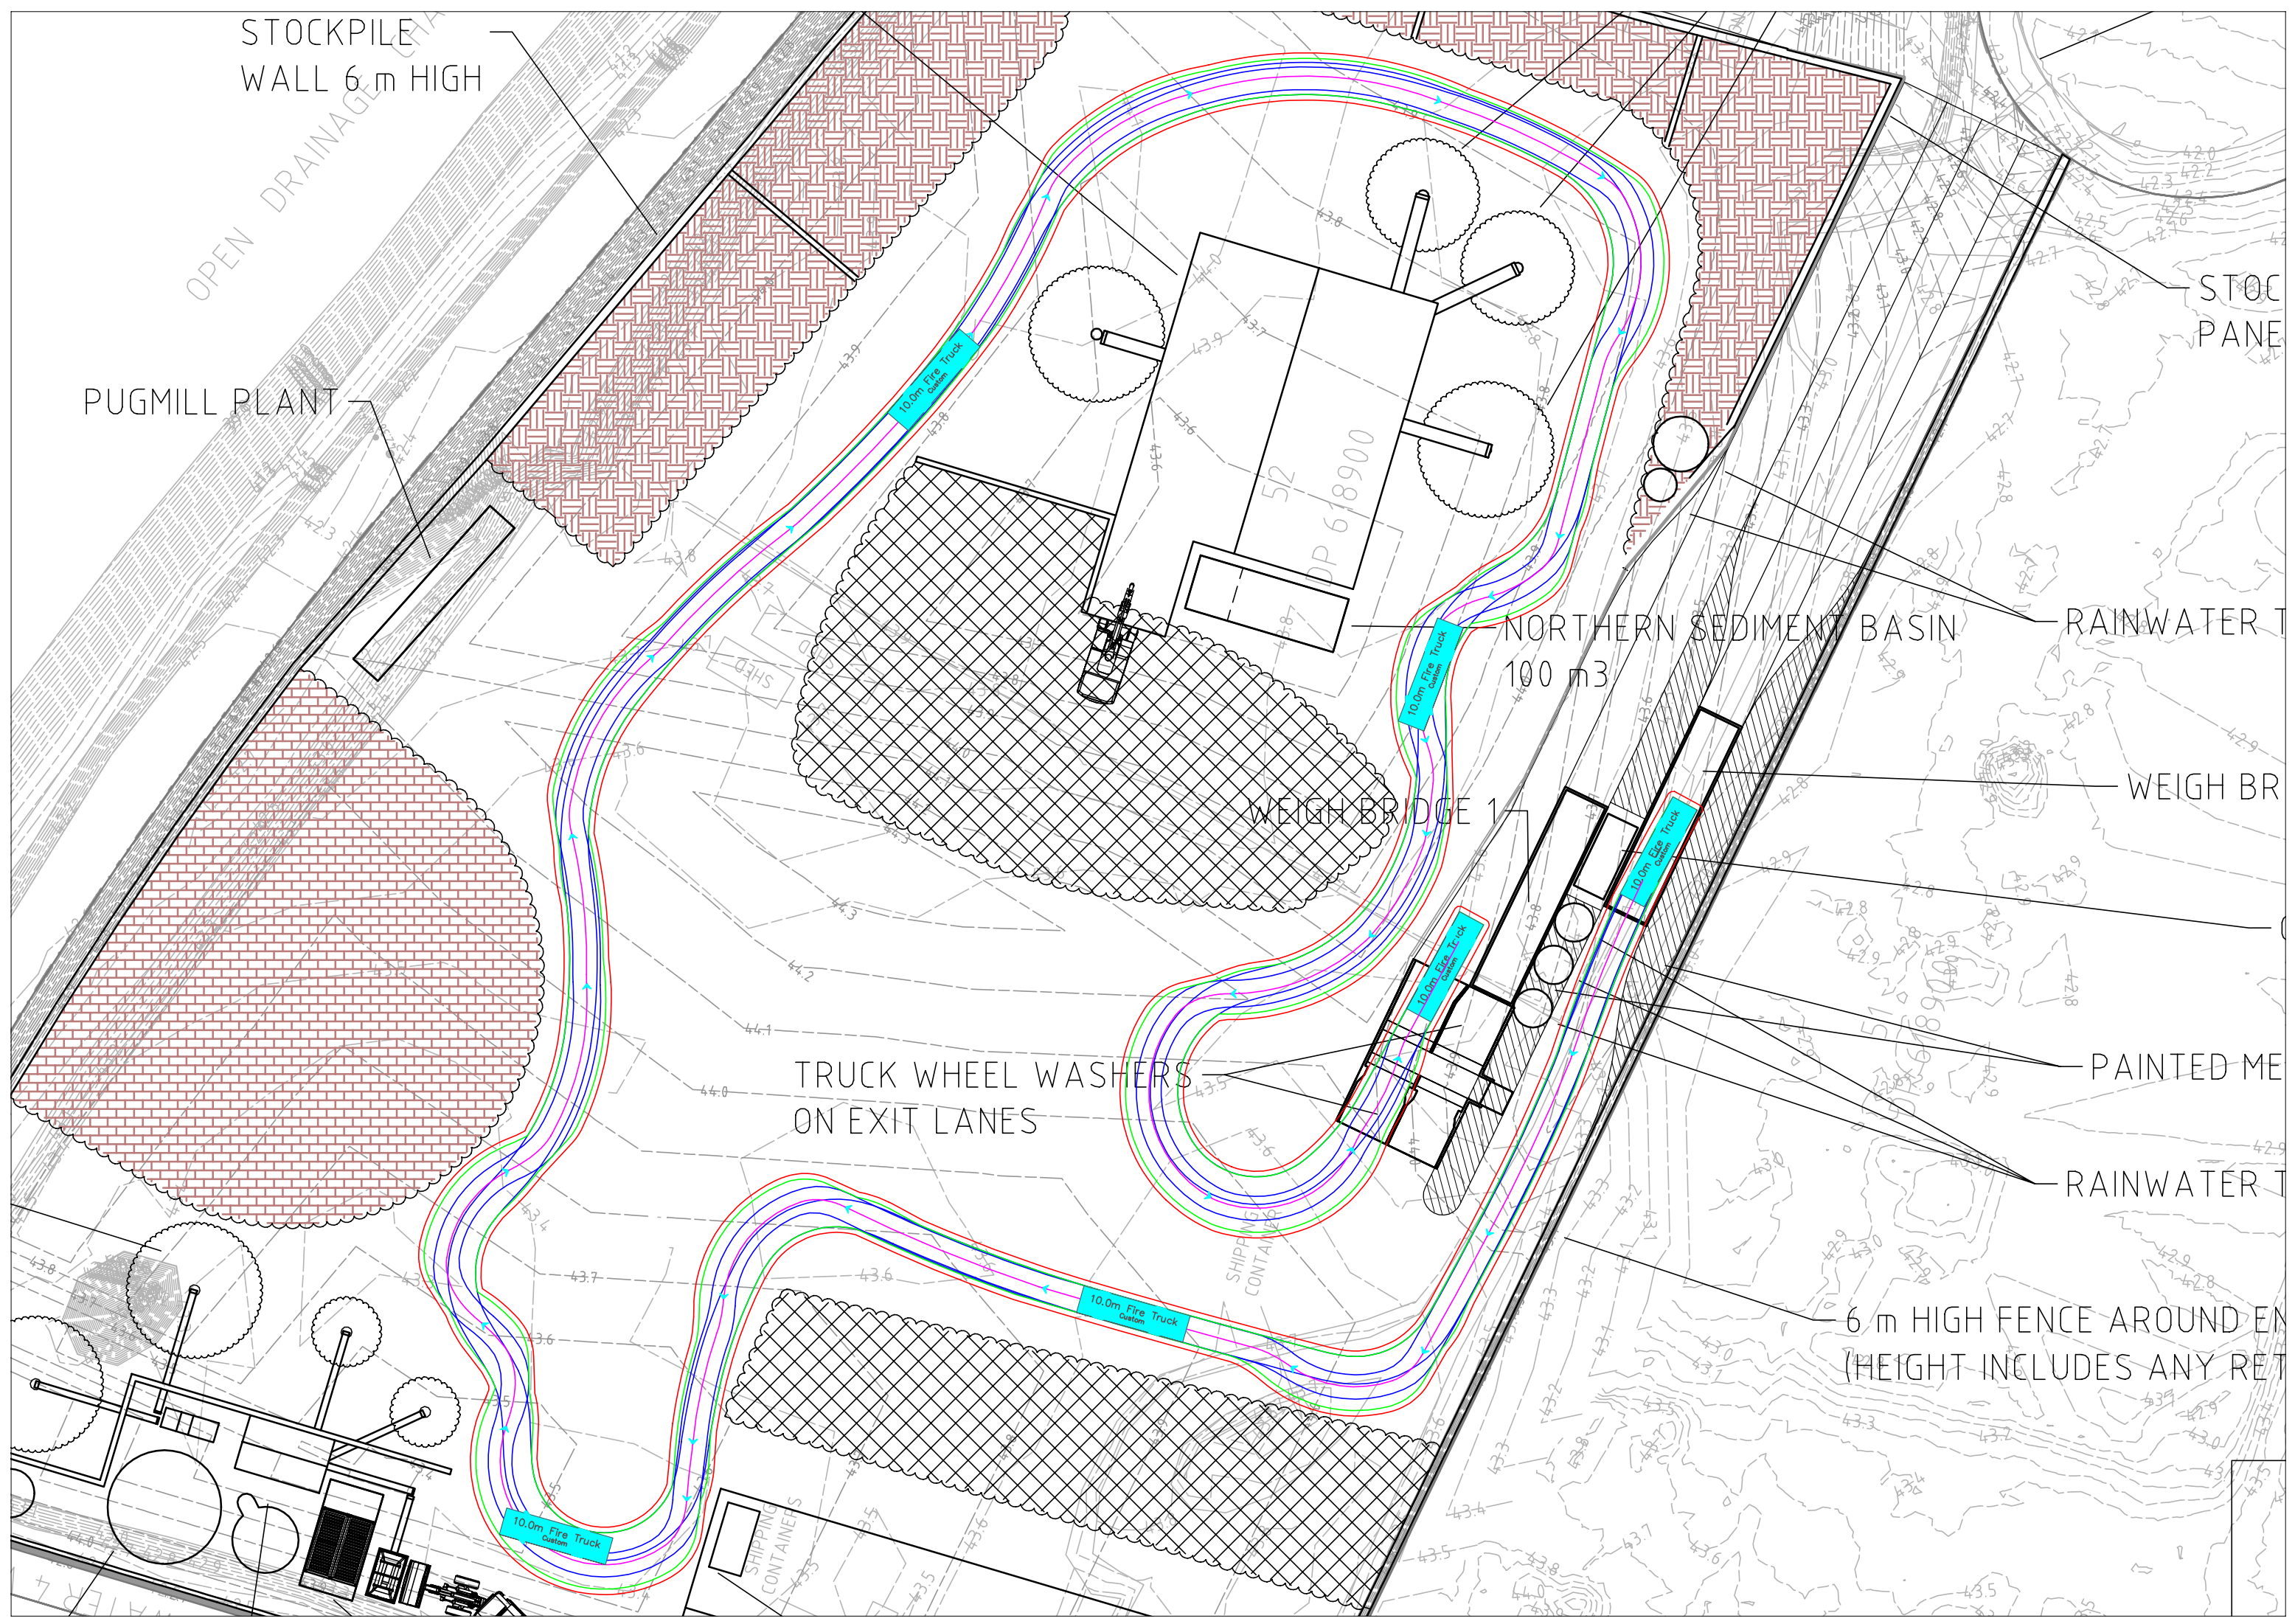

STOCKPILE
WALL 6 m HIGH

OPEN DRAINAGE

PUGMILL PLANT

STOCK
PANE

NORTHERN SEDIMENT BASIN
100 m³

RAINWATER T

WEIGH BR

WEIGH BRIDGE 1

TRUCK WHEEL WASHERS
ON EXIT LANES

PAINTED ME

RAINWATER T

6 m HIGH FENCE AROUND EN
(HEIGHT INCLUDES ANY RET