

Vision



ECOLOGY



PEOPLE



PLACE / EXPERIENCE

Design Narrative




TUGGERAH LAKES



DHARUG NATIONAL PARK



YENGO NATIONAL PARK

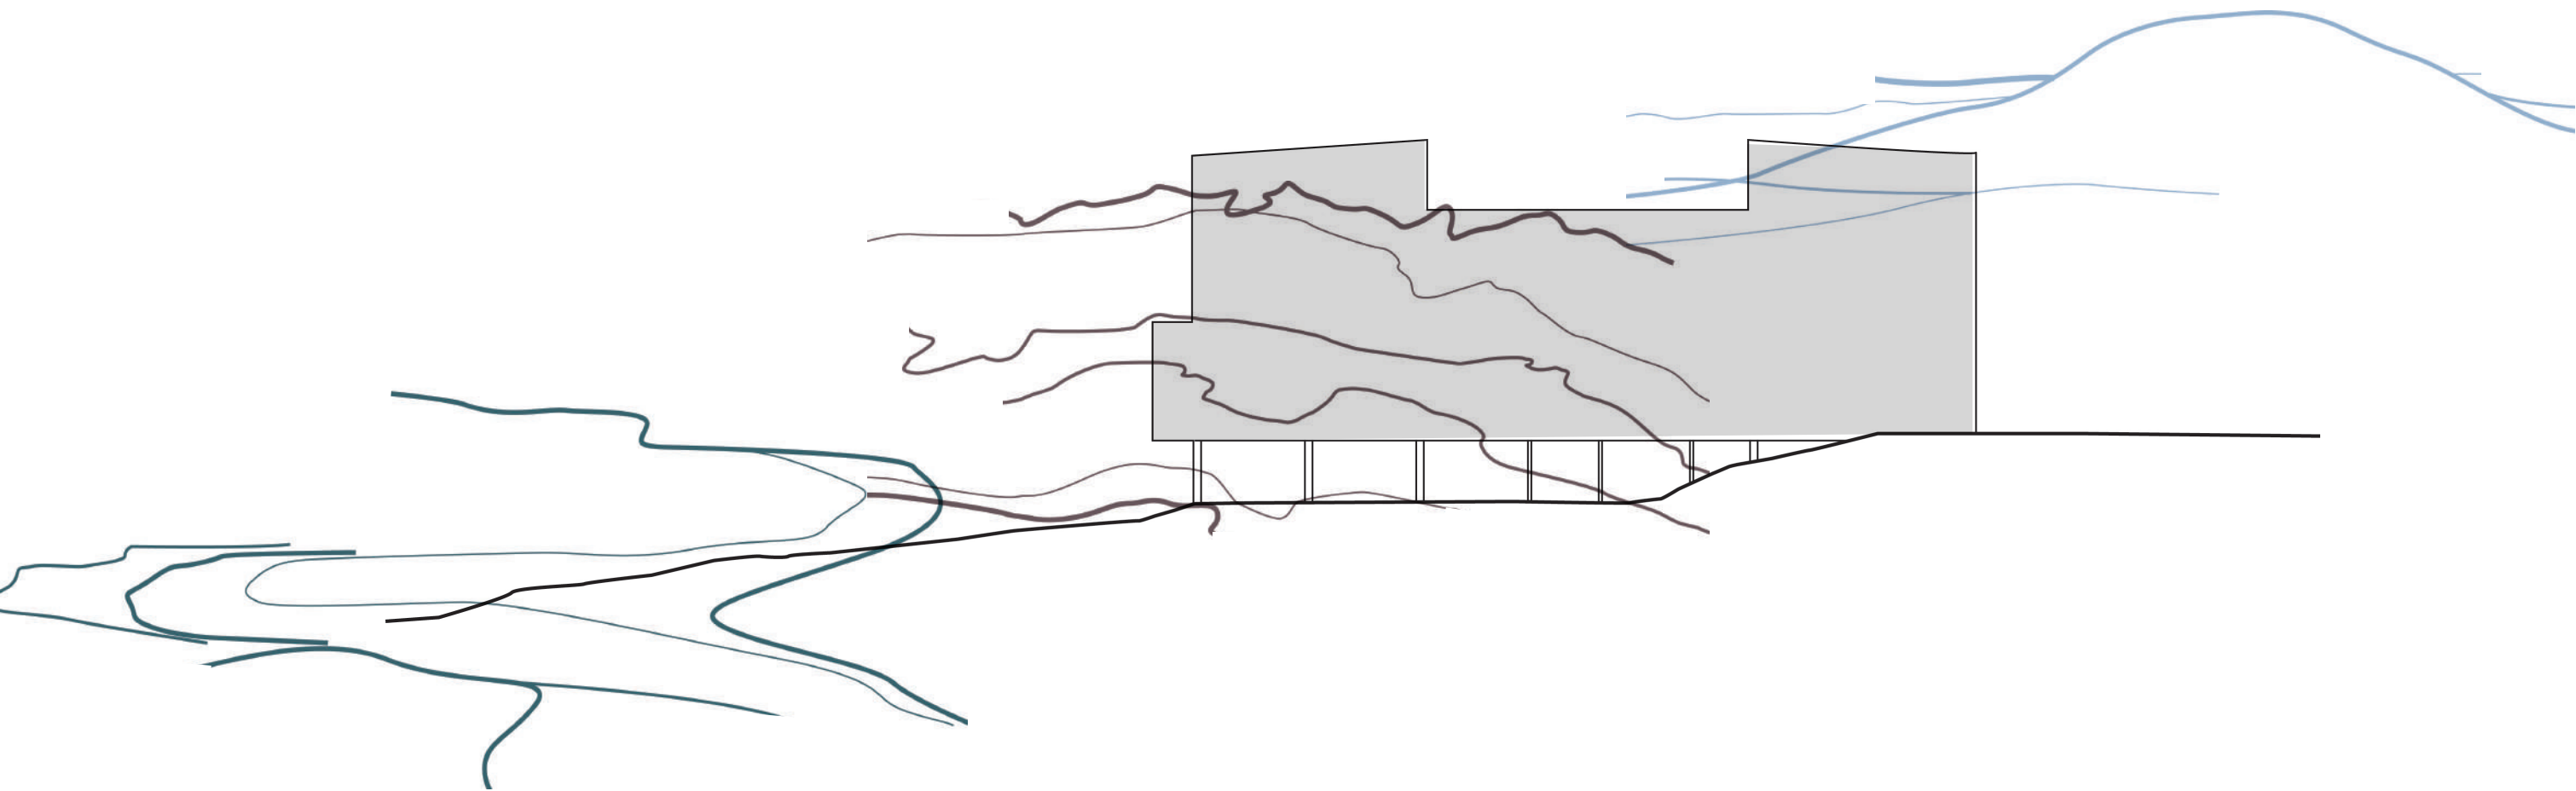

Narrative Layers



FORM



VEGETATION



MATERIALS

User Experience



STAFF



PATIENT



VISITOR



PUBLIC


THE TWO ROOF TERRACES PROVIDE SEPARATE BREAK OUT SPACES FOR BOTH STAFF AND PATIENT.

- THE PECC AND ICU PATIENTS ARE ABLE TO BE TAKEN OUTSIDE FOR FRESH AIR WITH A GREEN OUTLOOK TO THE PLANTING AND LANDSCAPE BEYOND.


- THE STAFF ARE ABLE TO USE THEIR TERRACE FOR MEETING PURPOSES OR AS A BREAKOUT FOR LUNCH / REFUGE.

THE NOTION OF A BUSH WALK SYMBOLISES A CONNECTION TO NATURE. AS THE VISITOR(S) MOVES ALONG THE TRAIL TO THE LANDSCAPE BREAKOUT SPACES. THE QUALITY OF THE SPACES CHANGE DEPENDING ON THEIR CONTEXT, SEASONALITY AND LOCATION ON THE SITE.

THE ENTRY ZONE AND BRIDGE LINK CREATES AN UNOBSTRUCTED CONNECTION FROM THE EXISTING HOSPITAL TO THE PROPOSED EXTENSION. IT ACTS AS AN ARRIVAL AND DEPARTURE ZONE FOR PATIENTS/ STAFF AND VISITORS.

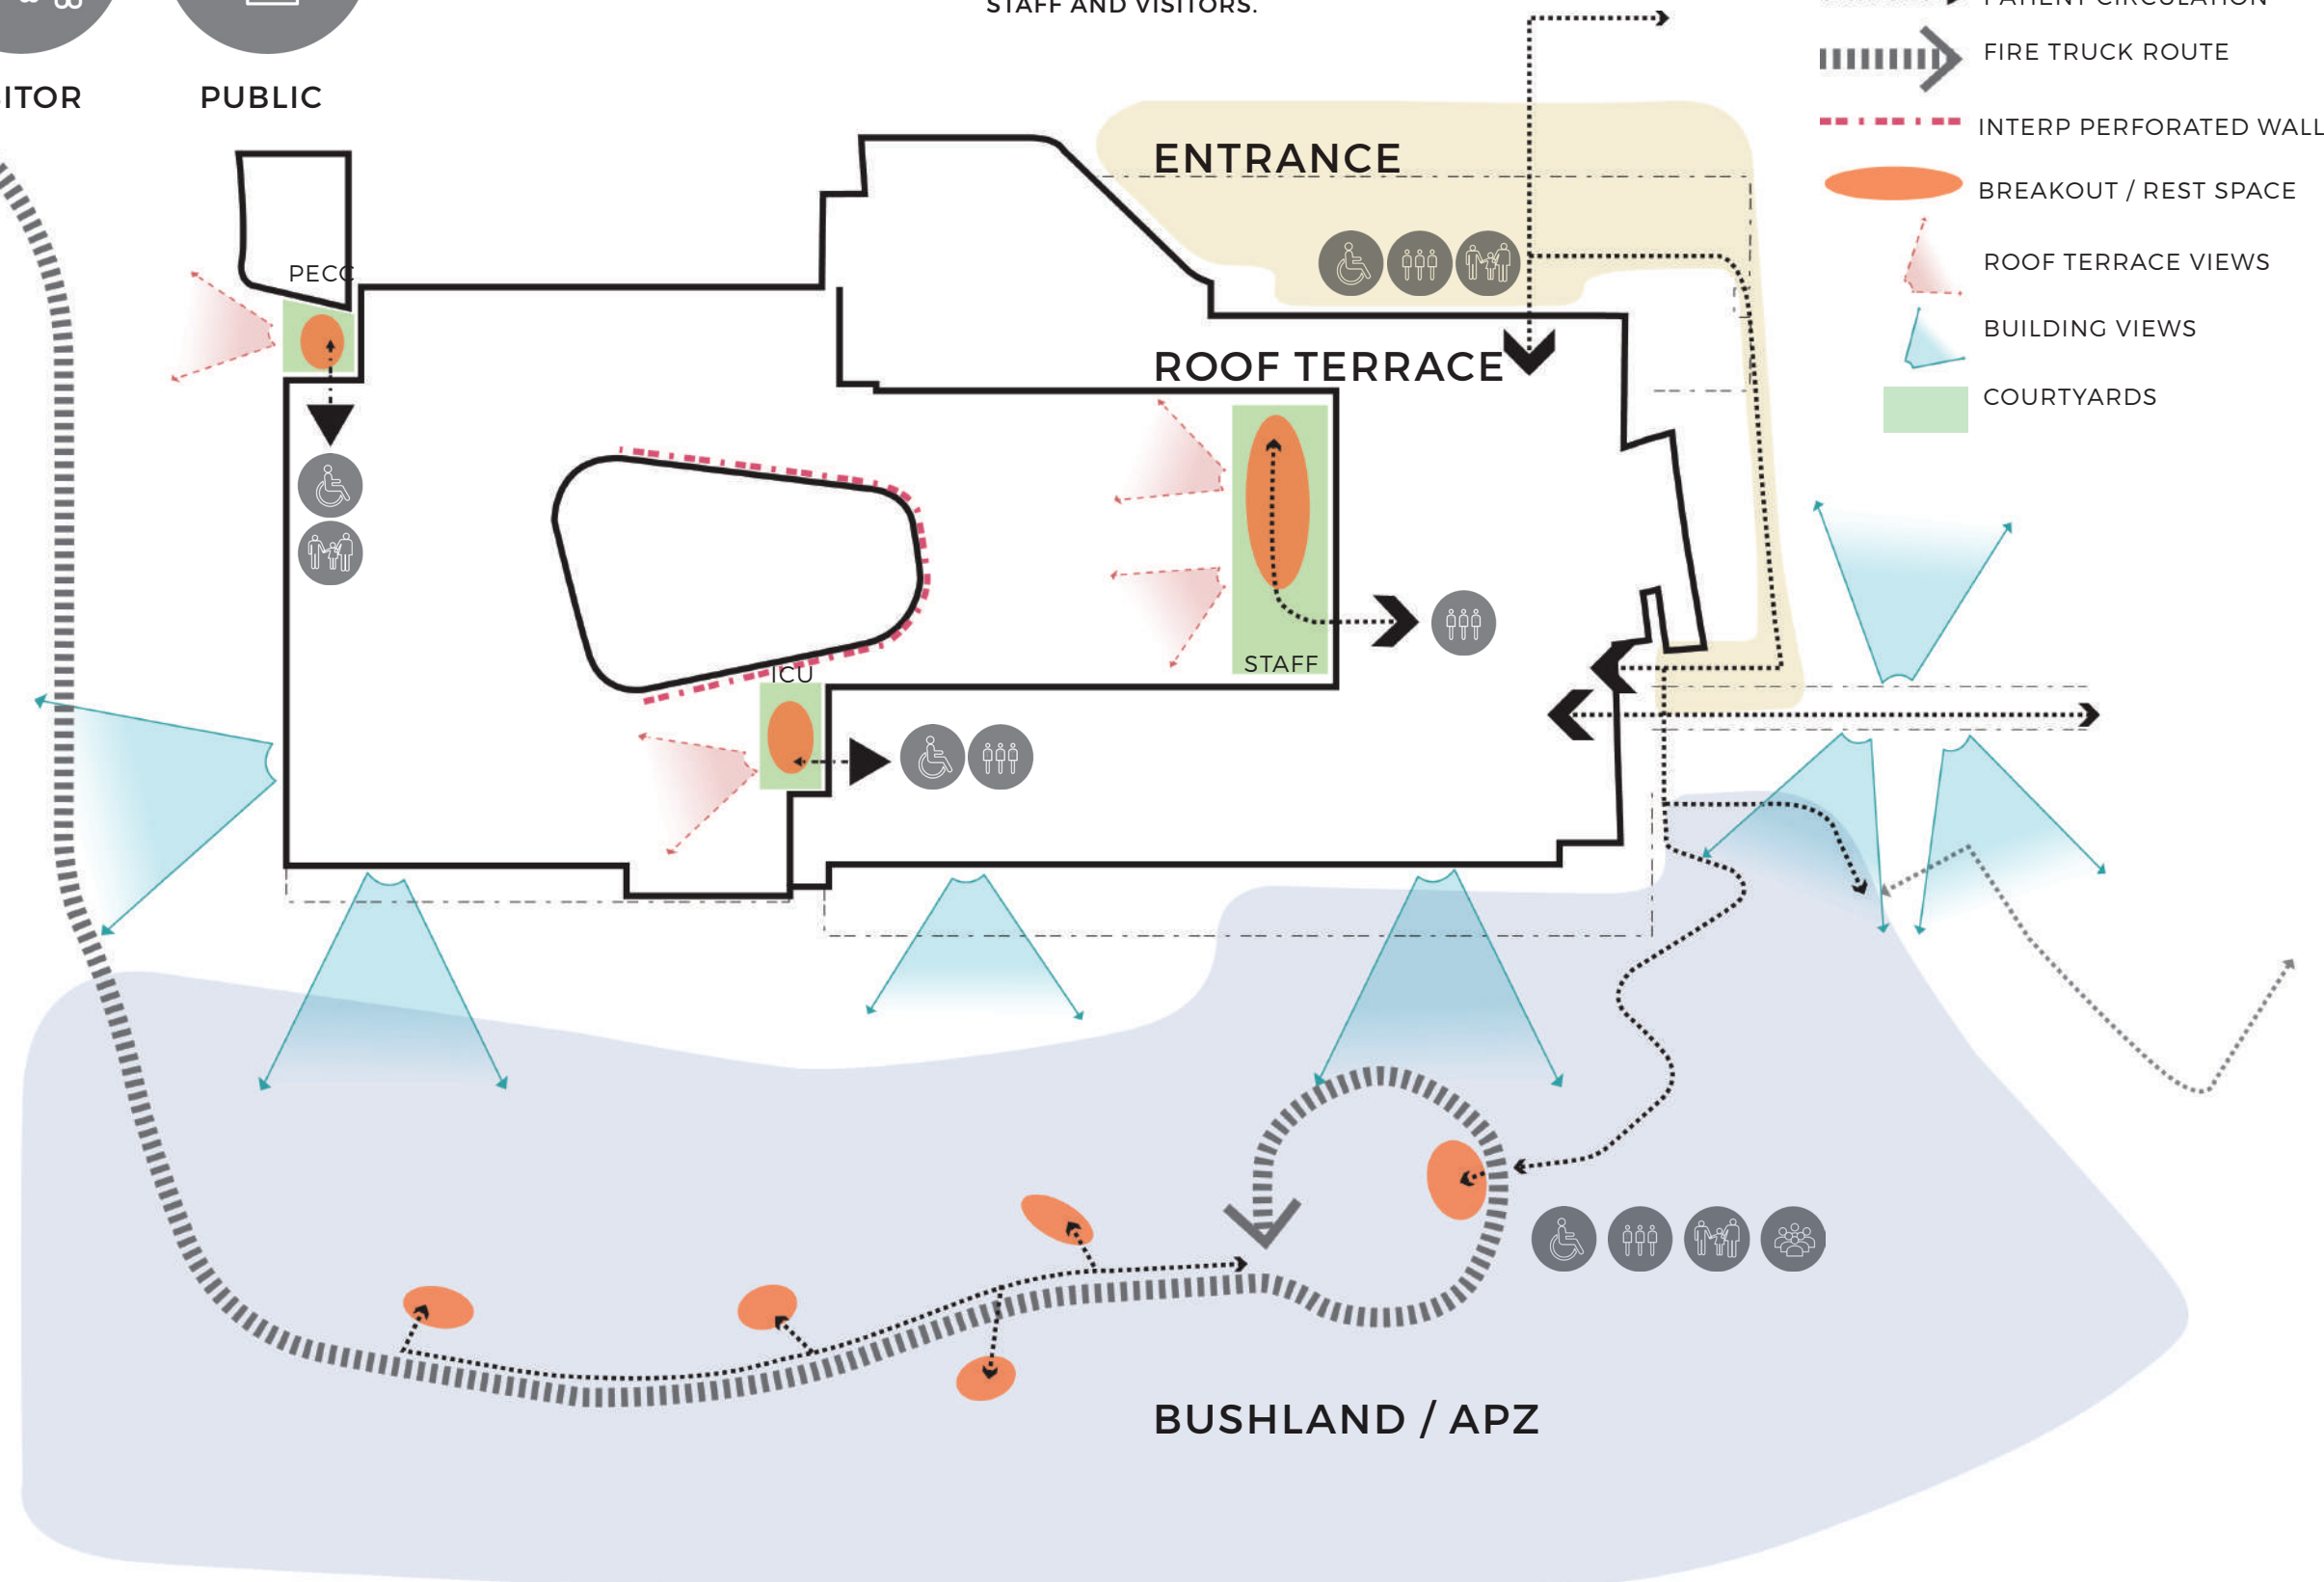

Landscape Masterplan

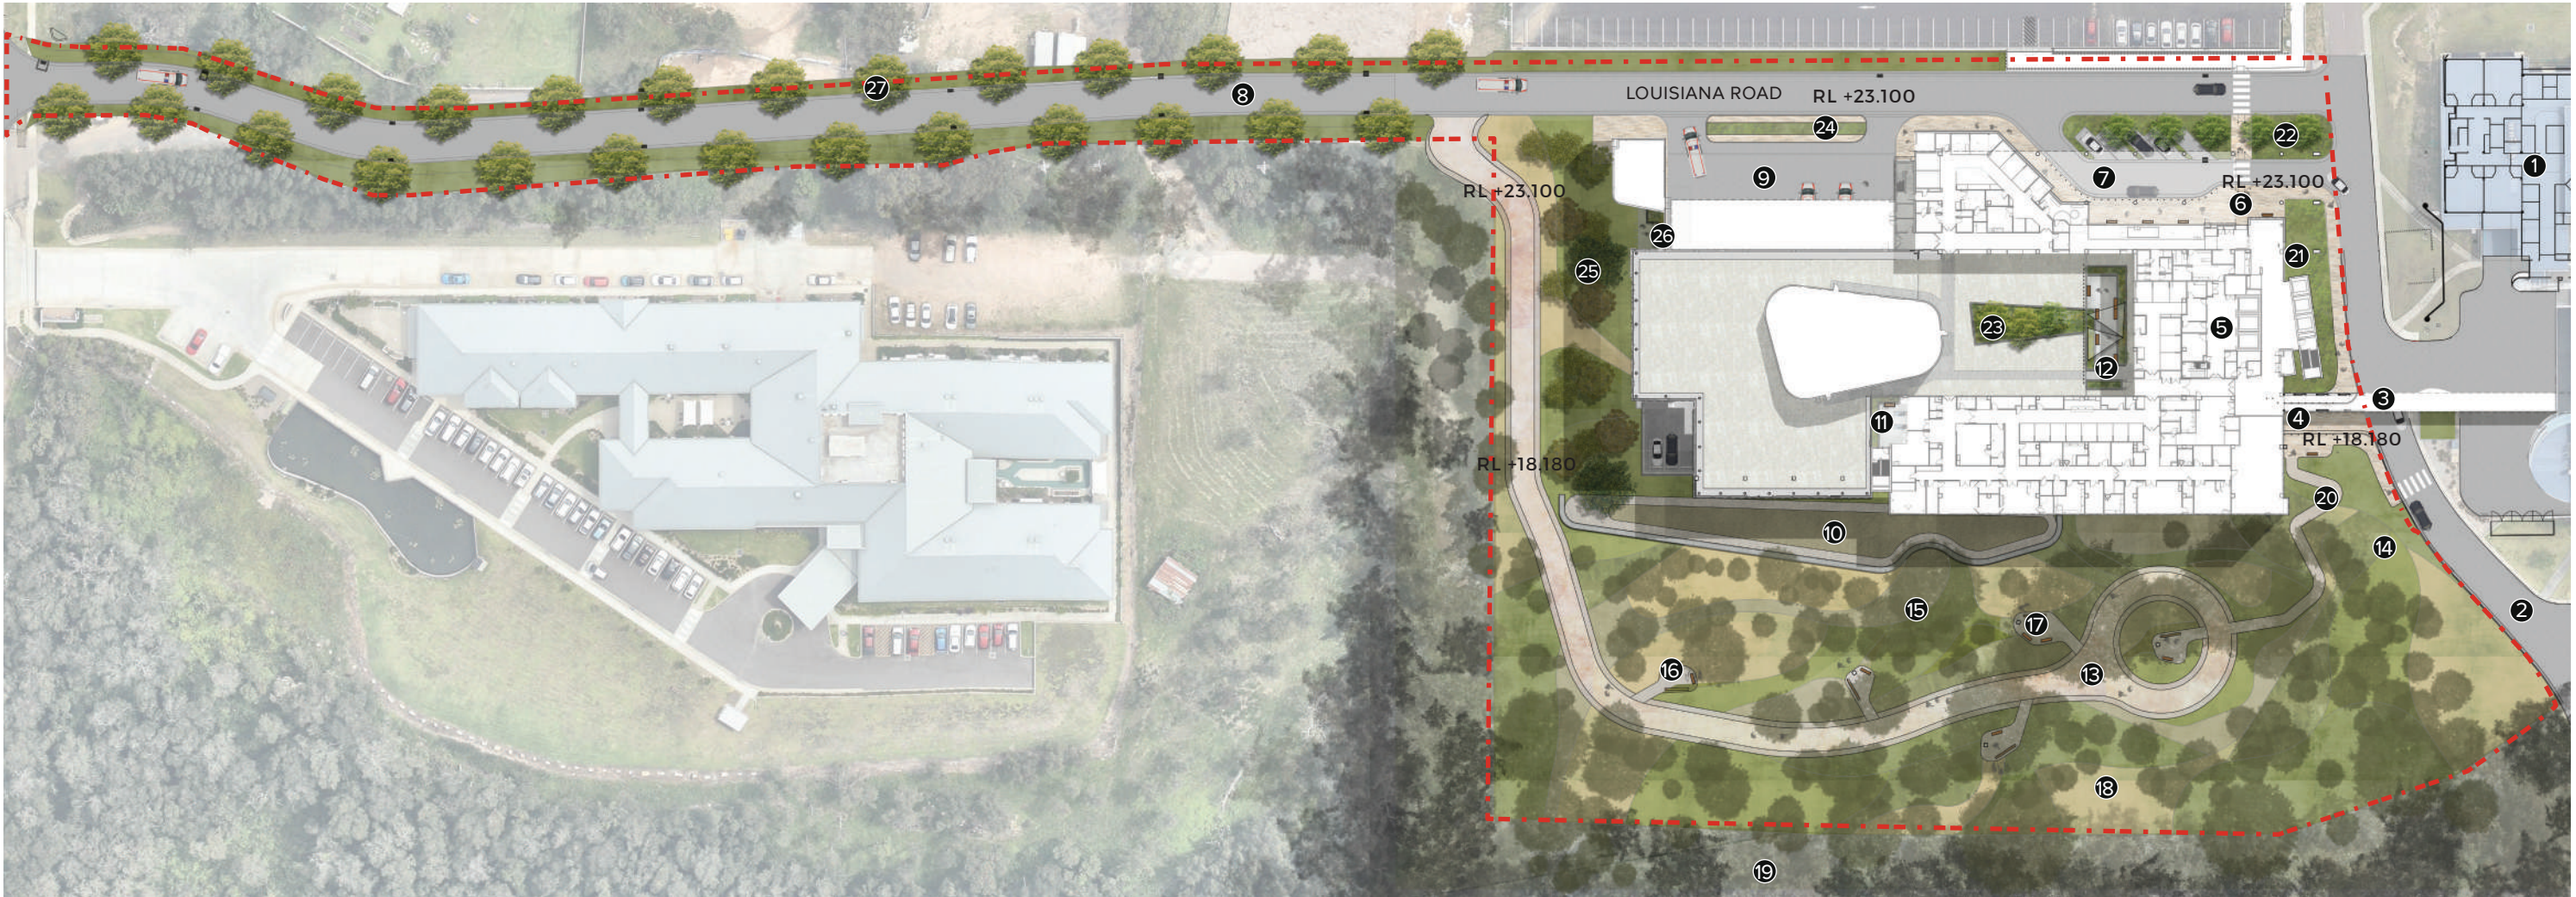


LEGEND

- 1- EXISTING HOSPITAL**
- 2- EXISTING ACCESS ROAD**
- 3 -NEW BRIDGE LINK FOR PEDESTRIANS AND PATIENTS**
- 4- ENTRANCE TO UNDER-CROFT CAR PARKING - PEDESTRIAN SHARED ZONE**
- 5- PROPOSED CLINICAL SERVICES BUILDING**
- 6- PUBLIC EMERGENCY ENTRANCE**
- 7- PATIENT / PUBLIC DROP OFF LOOP**
- 8- PROPOSED LOUISIANNA ROAD CONNECTION FOR SERVICE AND EMERGENCY VEHICLES ONLY**
- 9- AMBULANCE BAY**
- 10- EXISTING STORM-WATER DETENTION BASIN**
- 11- 30M2 ICU PATIENTS ROOF TERRACE**

- 12-** STAFF ROOF TERRACE
- 13-** 4M WIDE FIRE TRUCK ACCESS PATH WITH 1M OFFSET BUFFER (6M IN TOTAL)
- 14-** PROPOSED HYDRO SEEDED GRASS DRIFTS
- 15-** EXISTING TREES RETAINED DURING SITE CLEARANCE (REFER TO PG 13/14 FOR TREE RETENTION DETAIL)
- 16-** EXISTING REMNANT SANDSTONE AND TIMBER LOG STRUCTURES RECLAIMED DURING SITE CLEARANCE
- 17-** PROPOSED PEDESTRIAN AND PATIENT REST AREAS
- 18-** ASSET PROTECTION ZONE (APZ)
- 19-** EXISTING RETAINED DENSE BUSHLAND
- 20 -** PROPOSED 2M WIDE ACCESSIBLE USER PATH
- 21 -** PLANTED UNDER-CROFT/PATH VERGE
- 22 -** PROPOSED STREET TREES AND PLANTING TO ENTRANCE OF HOSPITAL

- 23 - ROOFTOP PLANTERS WITH FEATURE TREES**
24 - SCREEN AND PLANTING TO AMBULANCE BAYS
25 - PROPOSED APZ TREE PLANTING (REFER TO PLANTING SCHEDULE)
26 - 30M2 PECC PATIENT COURTYARD
27 - STREET TREE PLANTING TO LOUISIANA ROAD
■ ■ ■ SITE BOUNDARY


Entrance Character

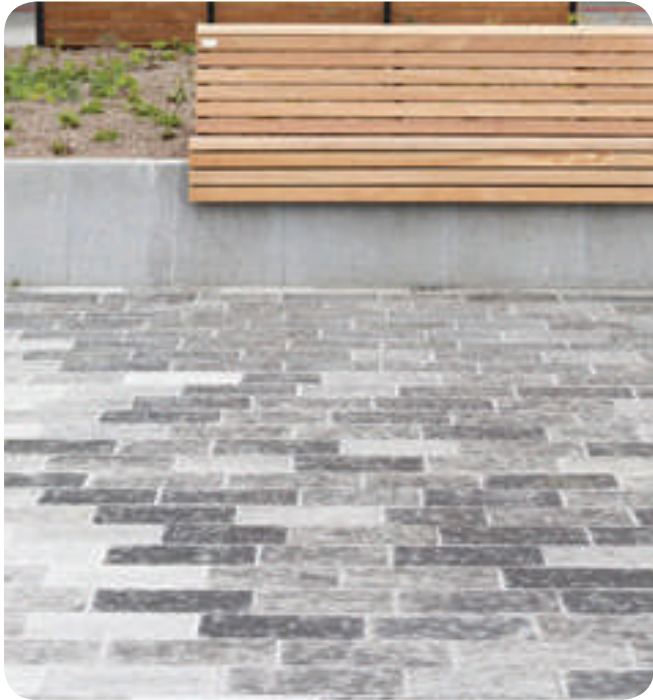


APZ Character



Rooftop Masterplan

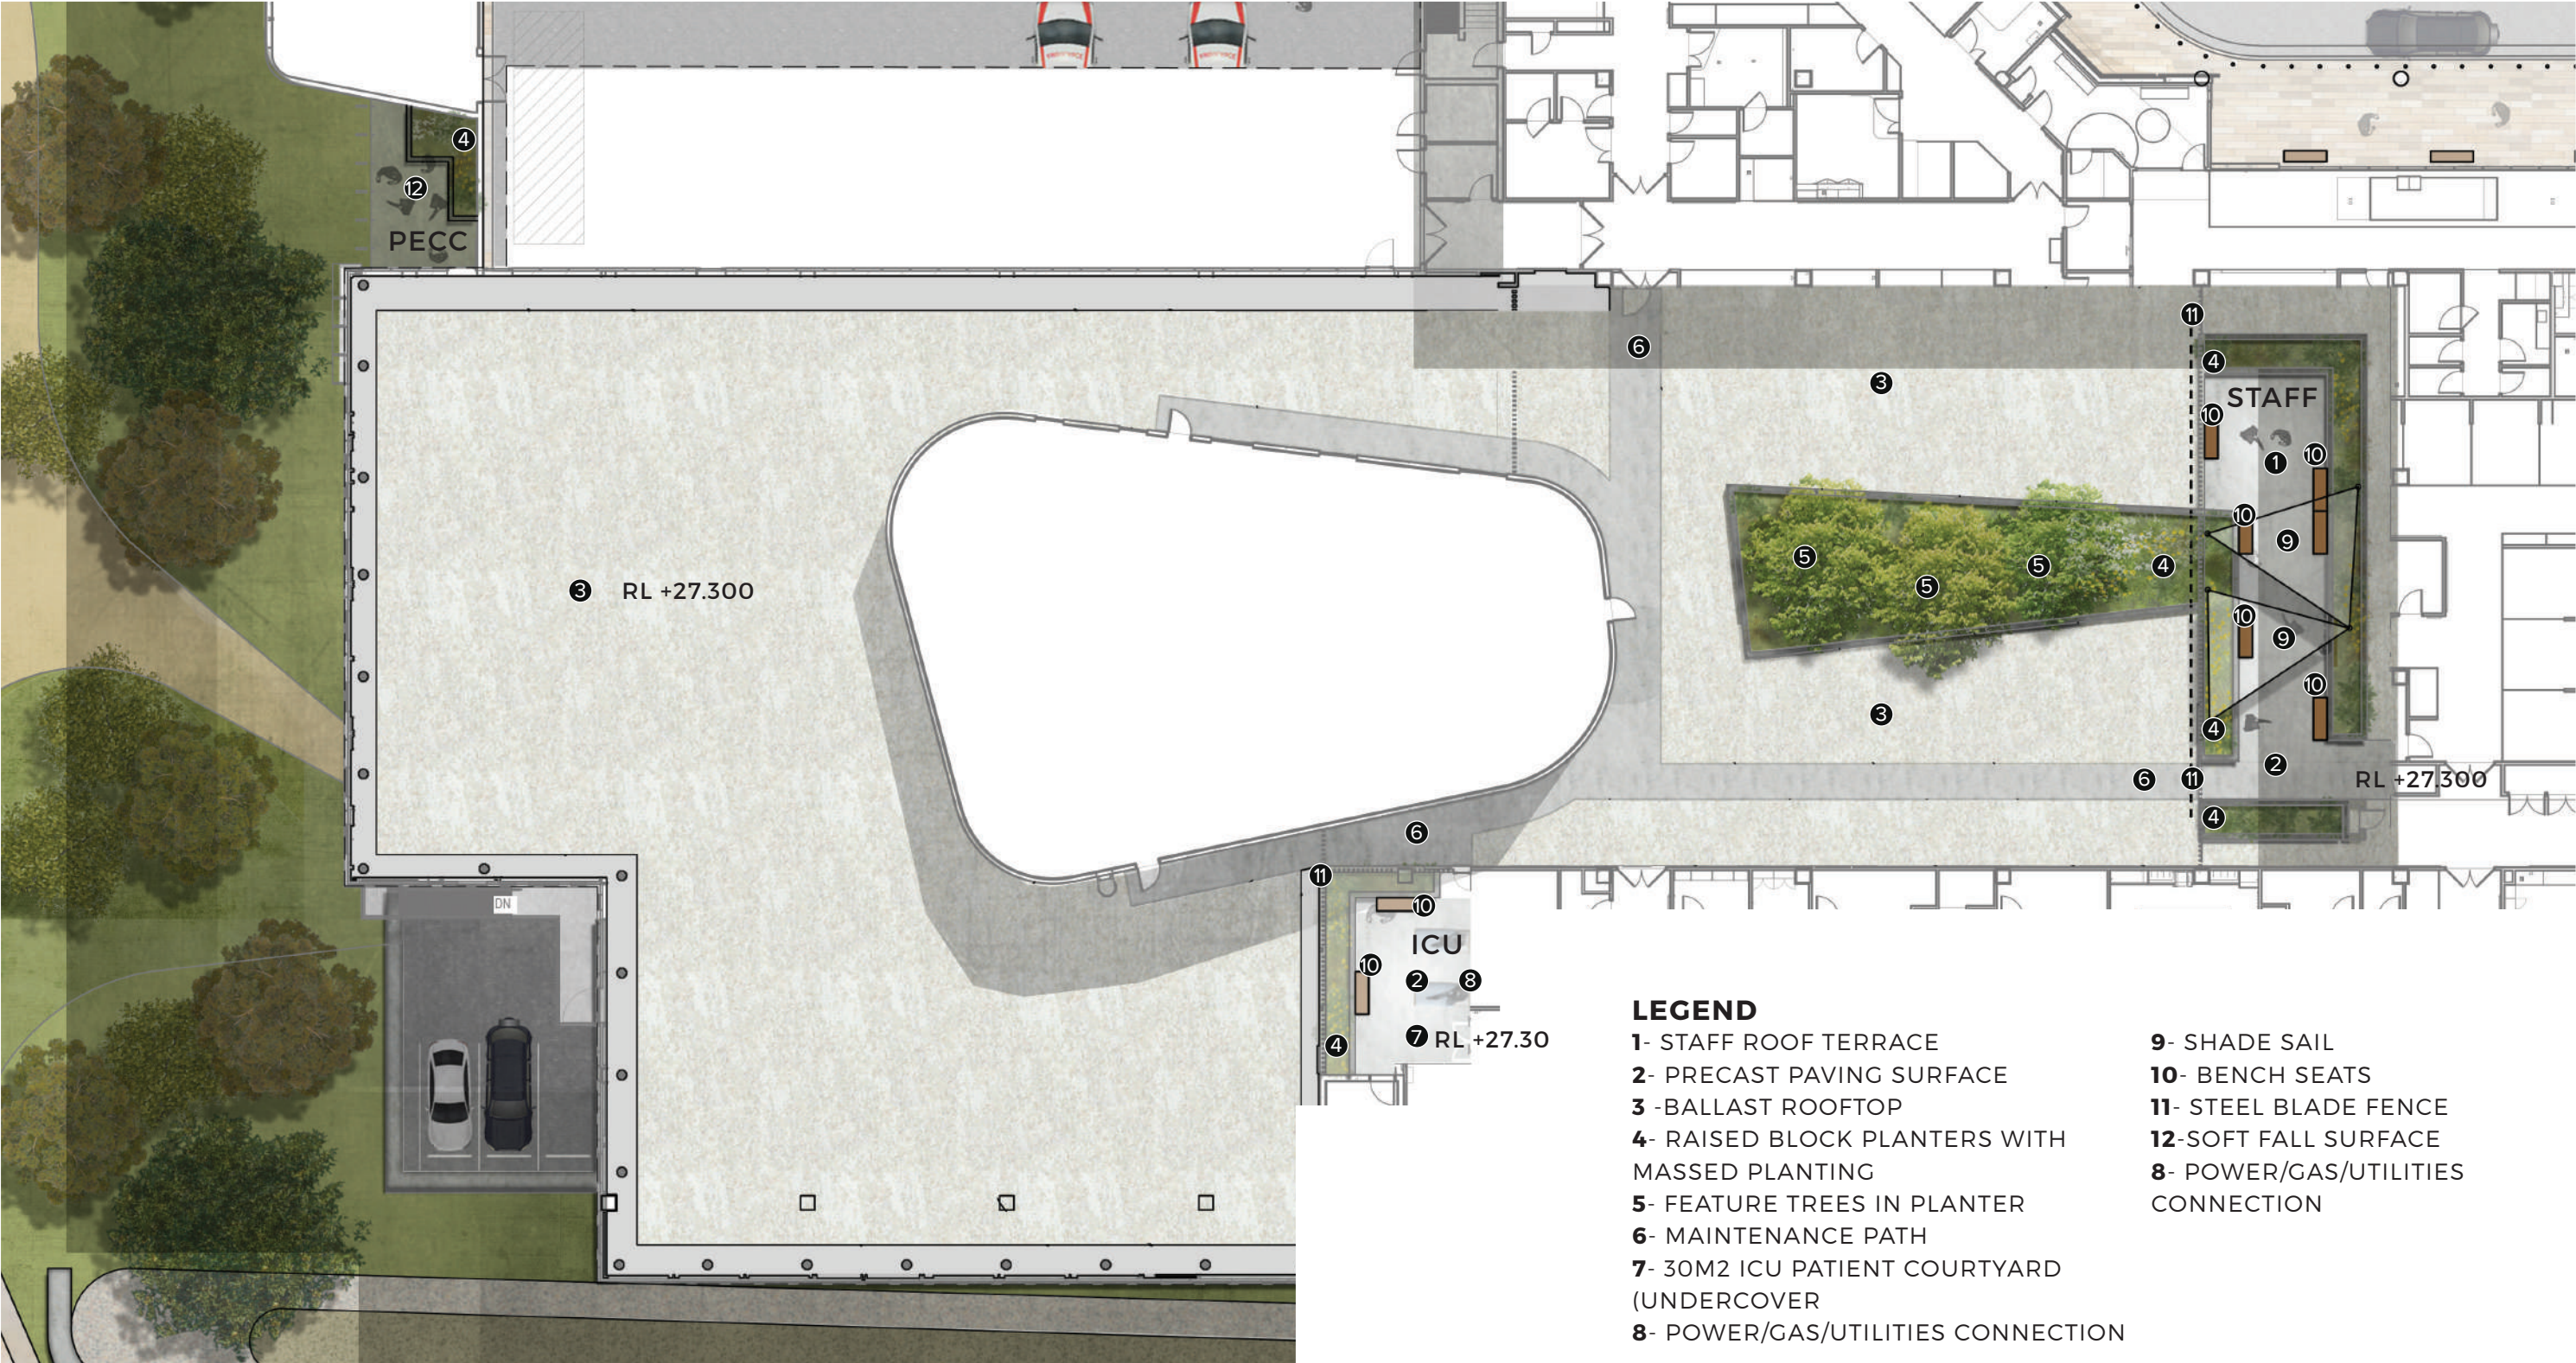

Rooftop Character

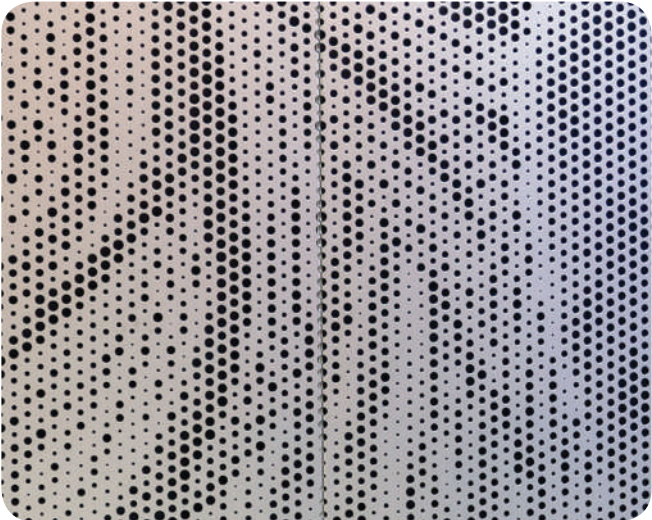

Planting Palette Entrance + Rooftop



Actinotus helianthi



Callistemon 'Little John'



Cordyline 'Red Sensation'



Correa reflexa



Dianella caerulea 'Little Jess'




Dianella revoluta



Adiantum hispidulum



Lomandra longifolia

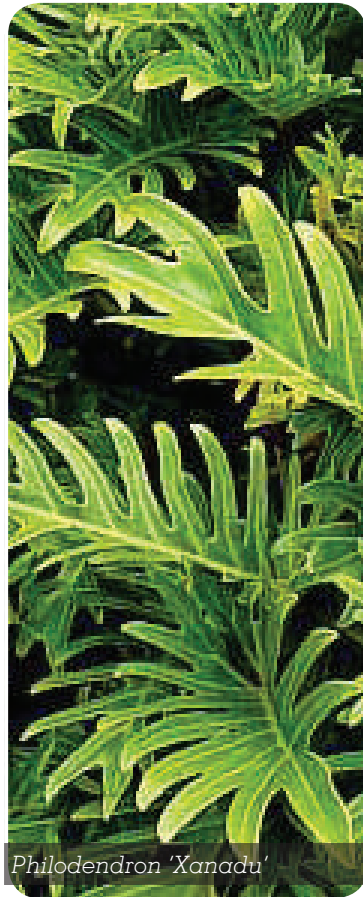

Philodendron 'Xanadu'



Melaleuca thymifolia




Poa labillardieri



Pennisetum 'Nafay'



Phormium purpureum

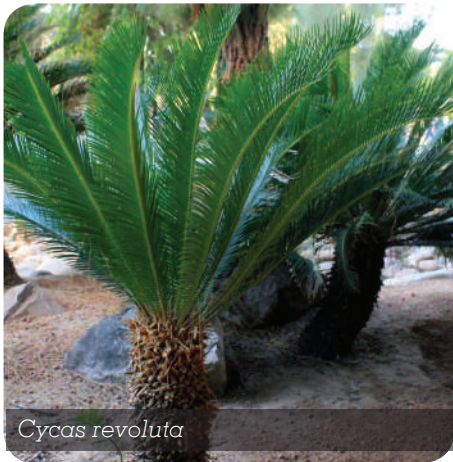

Cycas revoluta