



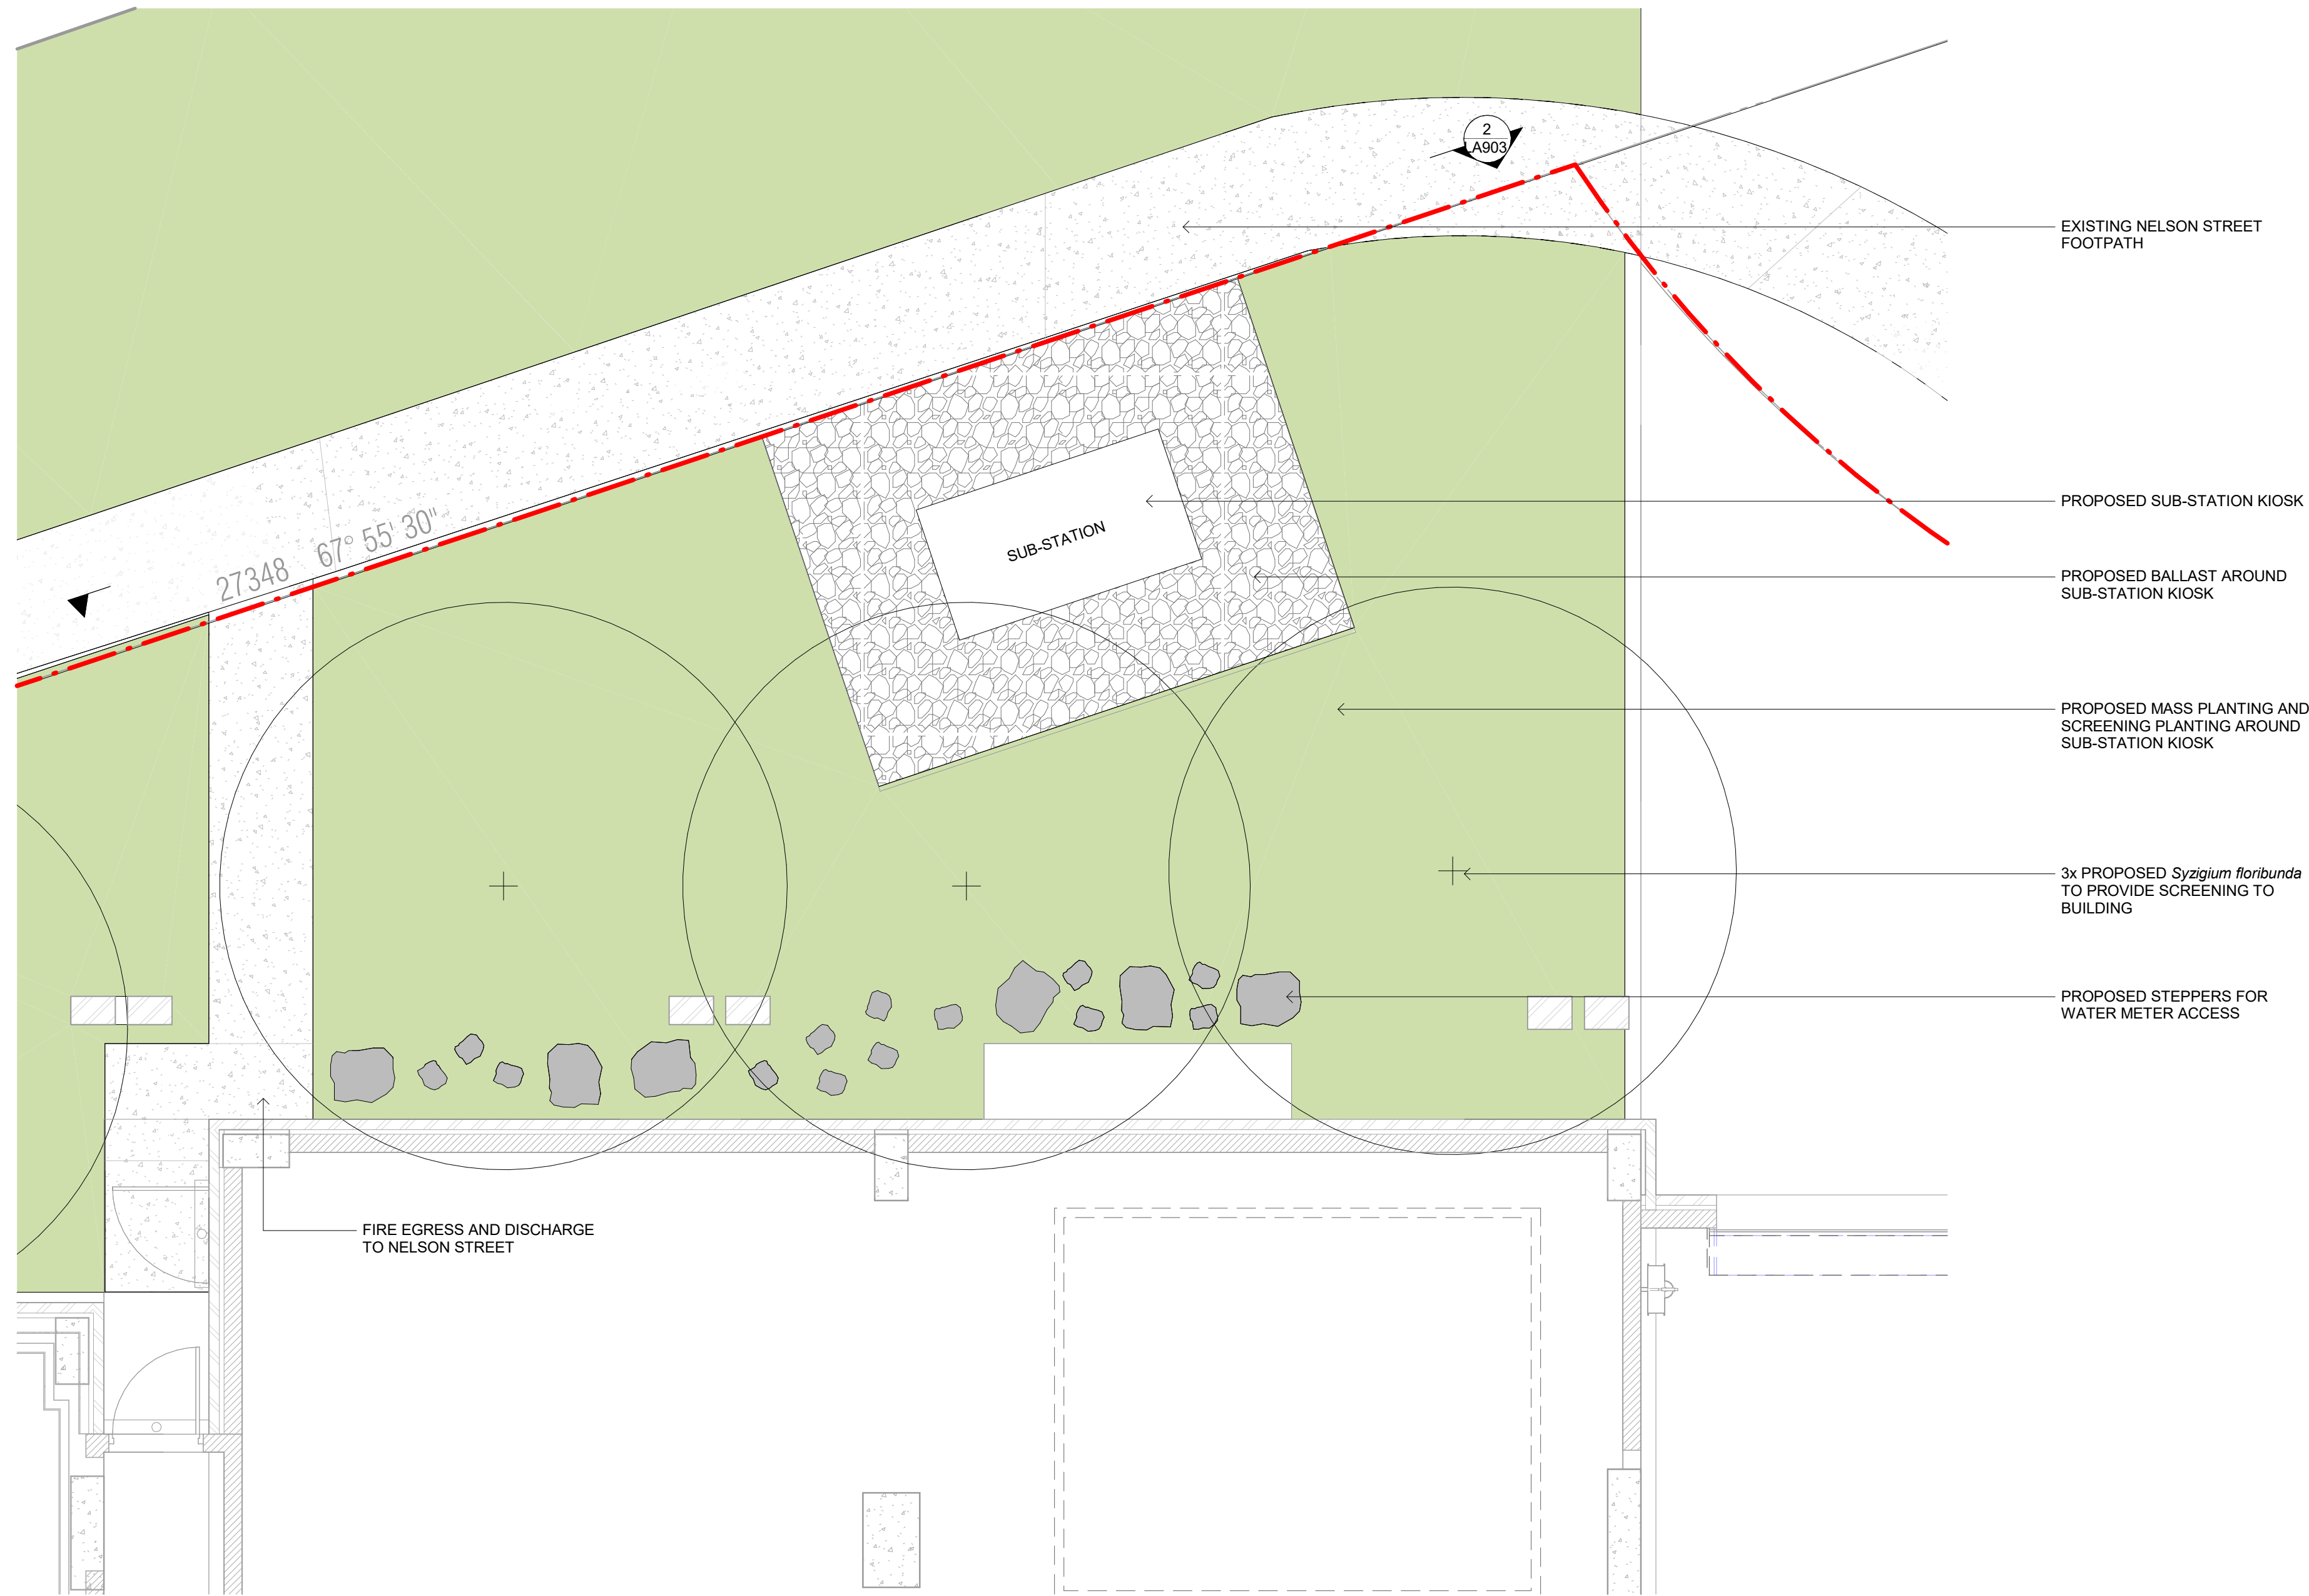

1 DETAILED PLAN - SUBSTATION KIOSK
1:50

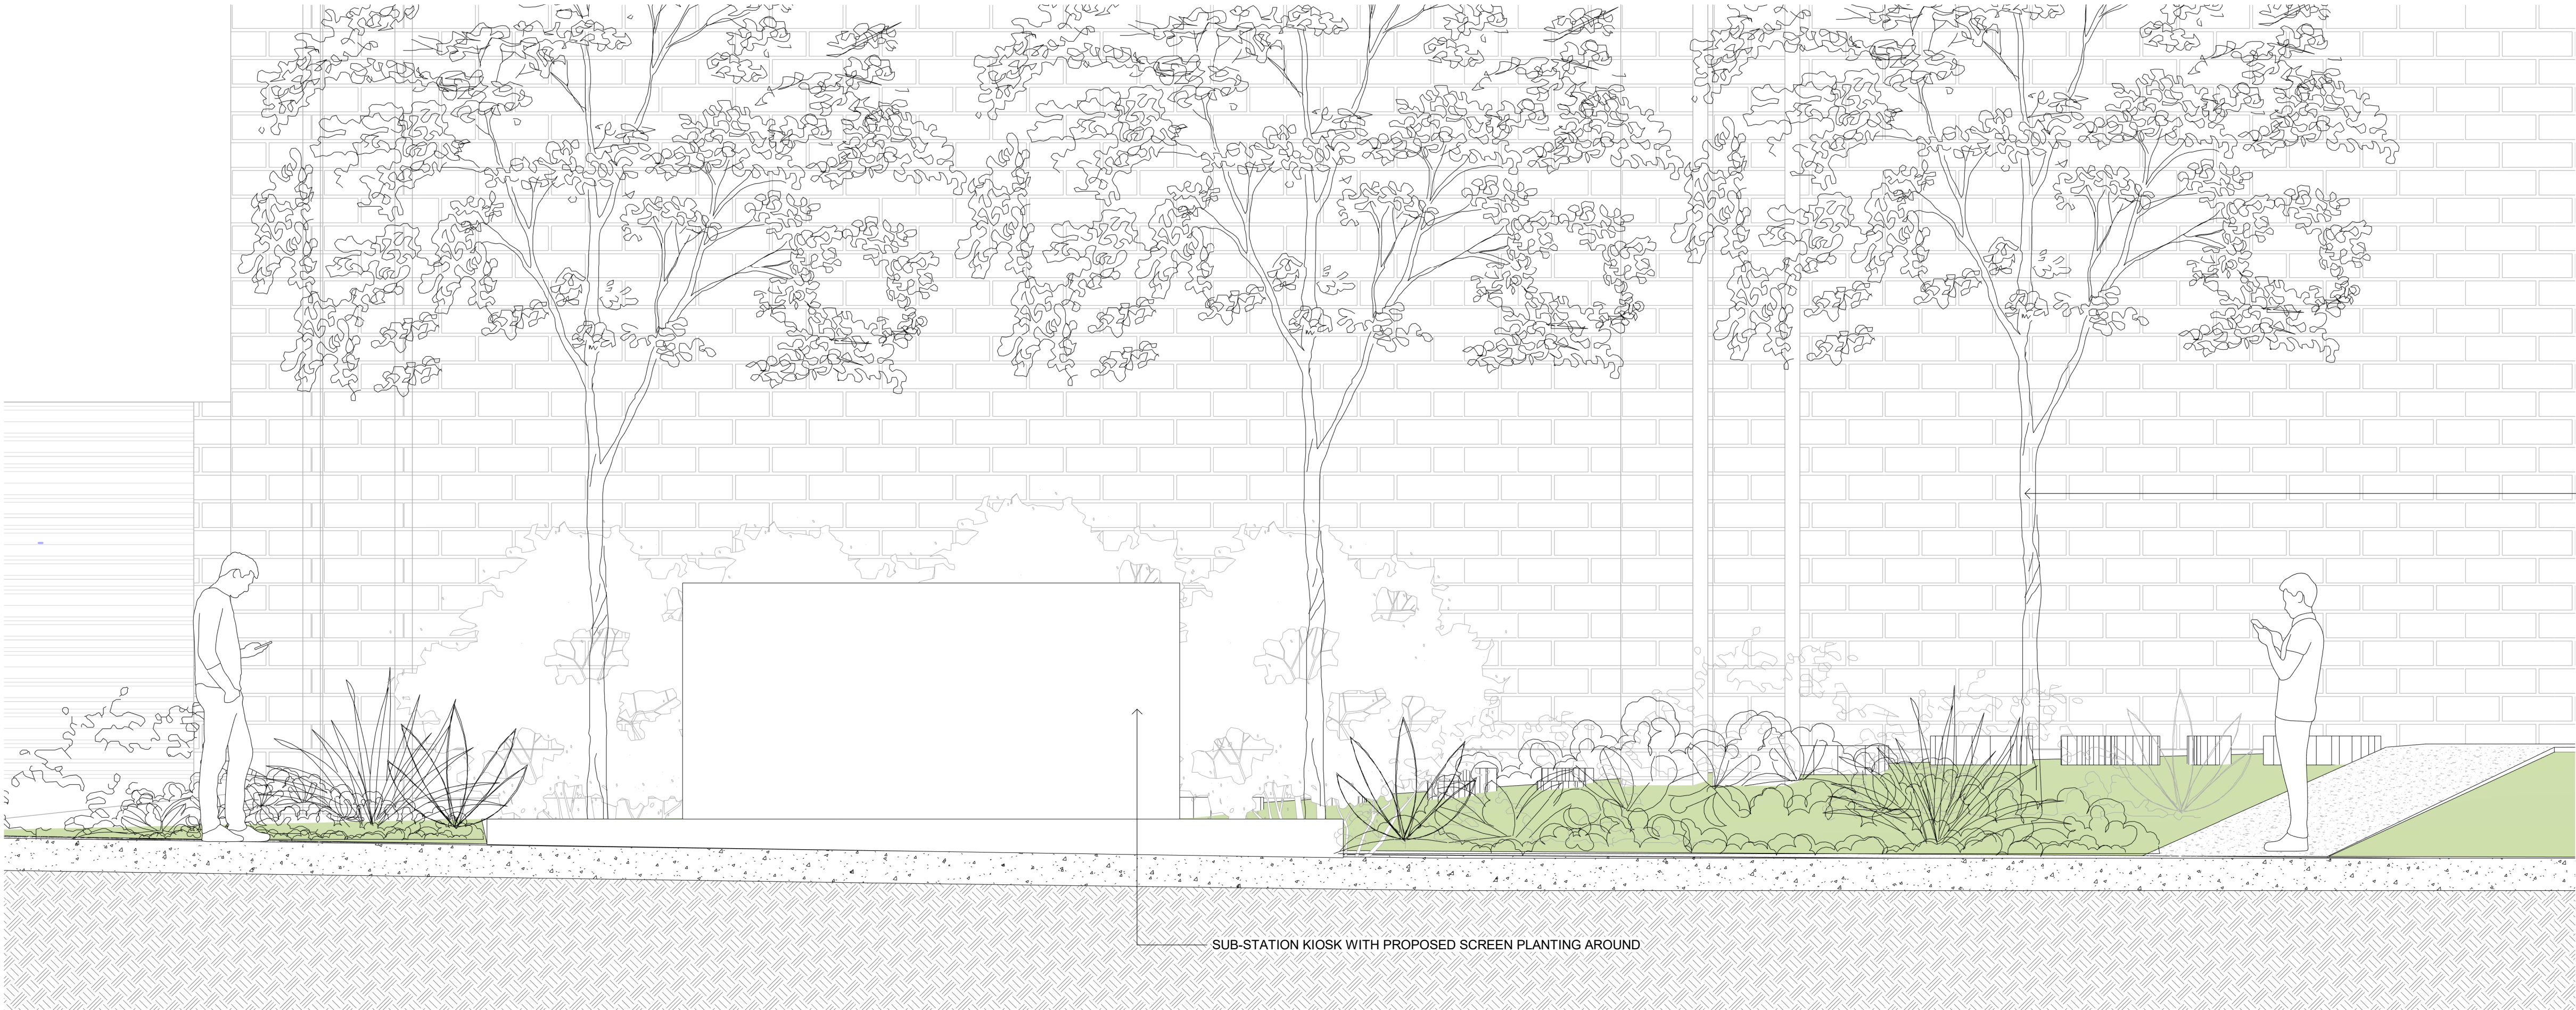

2 DETAILED ELEVATION - SUBSTATION KIOSK INTERFACE TO NELSON STREET
LA903 1:25

OCULUS LANDCOM XFK

oculus.info
ABN 34 074 882 447

This drawing is to be read in conjunction with all landscape architecture schedules, technical specifications, and other consultant drawings. Please check and verify all dimensions and site conditions prior to the commencement of any work. Do not scale drawings – refer to figured dimensions only. Please inform OCULUS of any discrepancies for clarification before proceeding. Unless otherwise noted this drawing is not for construction. Services shown on this drawing are approximate only, the exact location is to be confirmed on-site by contractor prior to commencement – before you dig byda.com.au).

SCALE
1:100@A1

PROJECT S25-018
607 PACIFIC HIGHWAY, CHATSWOOD
NEW SOUTH WALES, 2087

STATUS
DESIGN DEVELOPMENT

CLIENT
LANDCOM

ARCHITECT
FENCER KATSALIDIS

ISSUE	DATE	AMENDMENT	BY	APPROVED

DRAWING TITLE
WORKING PLAN - SUBSTATION KIOSK

DRAWING NUMBER
LA903

REVISION