

PLANT SCHEDULE - TREES GROUND LEVEL								
Type Mark	Botanical Name	Common Name	Mature Height (m)	Mature Spread	Installation Height (m)	Installation Caliphr (mm)	Pot Size	Quantity
Aj	Acet. freemanii "JeffersRed"	JeffersRed	13m	10m	4.0	60	200L	10
Bl	Banksia integrifolia	Coast Banksia	3-15m	6m	4.0	60	200L	11
Can 1	Cupanopsis anacardioides	Tuckeroo	5m	4m	4.0	60	200L	9
Can 2	Cupanopsis anacardioides	Tuckeroo	5m	4m	4.8	80	400L	4
Cci	Corymbia citrifolia	Lemon Scented Gum	8-15m	10m	4.0	60	200L	5
Cm 1	Corymbia maculata	Spotted Gum	10m	4.0	60	200L	14	
Cm 2	Corymbia maculata	Spotted Gum	10m	4.8	80	400L	31	
Fa	Flindeasia australis	Crows ash	-	1-6m	4.0	60	200L	35
Fi	Ficus rugibosus	Port Jackson Fig	20m	15m	6.0	150	1000L	2
Grand total: 121								121

ID	Botanical Name	Common Name	Spacing/m2	Pot Size	Qty
ACH	Actinotus helianthi	Flannel Flower	4	200	530
ALM	Aloe 'Moonglow'	Aloe	2	300	26
ANR	Angozanthos 'Red Endeavour'	Kangaroo Paw	3	300	251
ARC	Anthropodium cirratum	Renga Renga Lily	3	300	34
ASA	Asplenium australasicum	Birds Nest Fern	3	300	67
BAL	Banksia 'Little Eric'	Little Eric Banksia	2	300	85
BAS	Banksia serrata	Old Man Banksia	2	300	85
BRM	Brachyscome multifida	Cut-Leaved Daisy	4	200	367
CAL	Callistemon 'Little John'	Bottlebrush	3	200	166
CAW	Callistemon 'White ANZAC'	Bottlebrush	3	200	206
CAE	Carissa 'Emerald Star'	Natal Plum	5	200	372
CAG	Carportotus glaucens	Pig's Face	4	200	576
CJA	Cissus verticillata	Kangaroo Vine	5	200	264
COA	Correa alba	White Correa	3	200	62
COR	Correa reflexa	Correa	3	200	454
DAB	Darwinia citrodora 'Seaspray'	Seaspray Darwinia	3	200	486
DIC	Dianella 'Blue Stream'	Blue Stream Dianella	5	140	122
DIC	Dianella caerulea	Blue Flax-lily	4	200	850
DIR	Dichondra repens	Kidney Plant	5	200	185
DIS	Dichondra repens 'Silver Falls'	Silver Falls	5	200	150
DOT	Dichroandra thyrsiflora	Blue Ginger	3	200	67
DOA	Doodia aspera	Prickly Ruff Fern	3	200	76
DOE	Doranthites excelsa	Gymea Lily	2	300	102
ERG	Eremophila glabra	Tar Bush	3	200	166
ERA	Eriostemon australasicus	Pink Wax Flower	3	300	315
FIN	Ficinia nodosa	Club Rush	3	140	56
FIP	Ficus pumila	Creeper Fig	4	200	450
GRJ	Grevillea juniperina 'Gold Colour'	Gold Colour	3	200	82
GRG	Grevillea lanigera 'Mt. Tamborine'	Spider Flower	3	200	206
GRP	Grevillea 'Poondra Royal Mantle'	Spider Plant	3	200	291
HAV	Hardenbergia violacea	Purple Coral Pea	4	200	134
HIS	Hibbertia scandens	Golden Guinea Vine	4	200	629
KER	Kennedia rubicunda	Dusky Coral Pea	4	200	163
LIM	Linum muscari	Lilyturf	5	140	159
LOK	Lomandra 'Katie Belles'	Lomandra	5	140	1132
LUL	Lomandra 'Tanika'	Lomandra	5	140	865
MUC	Muehlenbeckia complexa	Pohuehue	4	200	623
MYP	Myoporum parvifolium 'Yareana'	Yareana	3	200	347
PHX	Philodendron 'Xanadu'	Xanadu	3	200	95
PHP	Philothea myoporoides 'Profusion'	Long-Leaf wax flower	3	200	583
SJS	Seneceo sepium	Blue Chalksticks	4	200	134
TRJ	Trachelospermum jasminoides	Star Jasmine	3	200	1120
VH1	Vibis helioscopia	Helio Violet	3	200	213
WEM	Westringia munda	Coastal Rosemary	3	200	111
WEZ	Westringia 'Zuni'	Coastal Rosemary	4	200	749

Plant Schedule: Mass Planting Mix A (MPA-1)					435.26 m²
Category/ID	Botanical Name	Common Name	Spacing/m²	Pot Size	Qty
ANR	Anigozanthos 'Red Endeavour'	Canongro Paw	3	300	206
CAW	Callistemon 'White ANZAC'	Bottlebrush	3	200	206
LOK	Lomandra 'Katie Bell'	Lomandra	6	160	572
GEL	Grevillea lanigera 'M Tambariora'	Spider Flower	3	200	206
CAG	Carportotus glaucens	Pig's Ear	4	200	459

	Plant Schedule: Mass Planting Mix A (MPA-2)					422.74 m²
Category/ID	Botanical Name	Common Name	Spacing/m2	Pot Size	Qty.	
CAL	Callistemon 'Little John'	Bottlebrush	3	200	166	
WEZ	Westringia 'Zenar'	Coastal Rosemary	4	200	295	
COR	Correa reflexa	Correa	3	200	219	
ERG	Eriophora glabra	Tier Bush	3	200	166	
BRM	Brachyotum multifida	Cat-Leaved Daisy	4	200	297	
DIC	Dianella caerulea	Blue Flaxlily	4	200	297	

Plant Schedule: Mass Planting Mix A [MPA-3]					392.19 m²
Category/ID	Botanical Name	Common Name	Spacing/m²	Pot Size	Qty
DOE	Dorothyana reflexa	Gymea Lily	2	300	102
COR	Correa excolta	Correa	3	200	235
DAC	Dorothyana chinensis 'Seaspray'	Seaspray Dorothyana	3	200	235
GRP	Grevillea 'Poonoria Royal Mantle'	Spider Plant	3	200	235
PHP	Philotheca myrsoides 'Profusion'	Long-Leaf wax flower	3	200	315

	Plant Schedule: Mass Planting Mix B [MPB-1]				93.36 m²
Category\ID	Botanical Name	Common Name	Spacing/m2	Pot Size	Qty
ALM	Aloe 'Moonbow'	Aloe	2	300	26
GRJ	Grevillea juniperia 'Gold Cluster'	Gold Cluster	3	200	82
MYP	Myoporum parvifolium 'Yareena'	Yareena	3	200	61
SEN	Senecio sepiens	Blue Chalksticks	4	200	134

	Plant Schedule: Mass Planting Mix B [MPB-2]					88.01 m²
	Category/ID	Botanical Name	Common Name	Spacing/m2	Pot Size	Qty
	GRP	Grevillea 'Poondra Royal Mantle'	Spider Plant	3	200	62
	COA	Correa alba	White Correa	3	200	62
	HAV	Hardenbergia violacea	Purple Coral Pea	4	200	134
	BAS	Banksia serrata	Old Man Banksia	2	300	25

	Plant Schedule: Mass Planting Mix B [MPB-3]					94.02 m²
	Category/ID	Botanical Name	Common Name	Spacing/m2	Pot Size	Qty
	FIN	Ficinia nodosa	Club Rush	3	140	56
	CAG	Carpoebrotus glaucaens	Pig's Foot	4	200	117
	DIS	Dichondra repens 'Silver Falls'	Silver Falls	5	200	150
	WEM	Westringia mundii	Coastal Rosemary	3	200	56

	Plant Schedule: Mass Planting Mix C [MPC-1]					392.75 m²
	Category/D	Botanical Name	Common Name	Spacing/m2	Pot Size	Qty
	DAC	Darwinia citriodora 'Seaspray'	Seaspray Darwinia	3	200	251
	ANR	Angiozanthos 'Red Endeavour'	3 Kangaroo Paw	3	200	251
	WEZ	Westringia 'Zena'	Coastal Rosemary	4	200	454
	DIC	Dianella caerulea	Blue Flax-lily	4	200	454

Plant Schedule: Mass Planting Mix C [MPC-2]					453.00 m²
Category/ID	Botanical Name	Common Name	Spacing/m2	Pot Size	Qty
MYP	Myoporum parvifolium 'Yareena'	Yareena	3	200	242
ACH	Actinotus helianthi	Flannel Flower	4	200	530
ERA	Eriostemon australisus	Pink Wax Flower	3	300	315
LOL	Lomandra 'Tanika'	Lomandra	5	140	665

Plant Schedule: Mass Planting Mix C [MPC-3]					358.01 m³
Category/ID	Botanical Name	Common Name	Spacing/m2	Pot Size	Qty
BAL	Banksia "Little Eric"	Little Eric Banksia	2	300	85
LOX	Lomandra "Katie Belle"	Lomandra	5	140	560
PHP	Philotheca myoporoides "Profusion"	Long-leaf wax flower	3	200	268
FIP	Ficus pumila	Creeping Fig	4	200	450

Plant Schedule: Mass Planting Mix D [MPD-1]					310.48 m²
Category\ID	Botanical Name	Common Name	Spacing/m2	Pot Size	Qty
MUC	Muehlenbeckia complexa	Pohuehue	4	200	623
KER	Kennedia rubicunda	Dusky Coral Pea	4	200	623

	Plant Schedule: Mass Planting Mix D [MPD-2]					243.30 m²
	Category/ID	Botanical Name	Common Name	Spacing/m2	Pot Size	Qty
	TRJ	Trachelospermum Jasminoides	Star Jasmine	4	200	973

Plant Schedule: Mass Planting Mix E [MPE-1]					82.47 m²
Category/ID	Botanical Name	Common Name	Spacing/m2	Pot Size	Qty
WEM	Westringia mundi	Coastal Rosemary	3	300	55
LIM	Liriope muscari	Ulyturf	5	200	159
CAE	Carissa 'Emerald Star'	Natal Plum	5	200	159

Plant Schedule: Mass Planting Mix E [MPE-2]					63.79 m²
Category/ID	Botanical Name	Common Name	Spacing/m2	Pot Size	Qty
MYP	<i>Myoporum parvifolium</i> 'Yareena'	Yareena	3	300	44
D/B	<i>Dianella</i> 'Blue Stream'	Blue Stream Dianella	5	200	122
D/C	<i>Dianella</i> <i>caerulea</i>	Blue Flaxlily	4	300	99

Plant Schedule: Mass Planting Mix F [MPF-1]					128.36 m³
Category/ID	Botanical Name	Common Name	Spacing/m2	Pot Size	Qty
ARC	Arthropodium cristatum	Renga Renga Lily	2	300	34
CAE	Carissa 'Emerald Star'	Natal Plum	5	200	213
DOA	Doodia aspera	Prickly Rasp Fern	3	200	76
HIS	Hibbertia scandens	Golden Guinea Vine	4	200	169

	Plant Schedule: Mass Planting Mix F [MPF-2]				117.39 m²
Category/ID	Botanical Name	Common Name	Spacing/m²	Pot Size	Qty
ASA	<i>Asplenium australasicum</i>	Birds Nest Fern	3	300	67
DIR	<i>Dichondra repens</i>	Kidney Plant	5	200	185
TRJ	<i>Trachelospermum jasminoides</i>	Star Jasmine	4	200	147
DIT	<i>Dichorisandra thyrsiflora</i>	Blue Ginger	3	200	67

	Plant Schedule: Mass Planting Mix F [MPF-3]					137.47 m²
Category/ID	Botanical Name	Common Name	Spacing/m2	Pot Size	Plant A Qty	
PHX	Philodendron 'Xanadu'	Xanadu	3	200	95	
CIA	Cissus antarctica	Kangaroo Vine	5	140	264	
VIH	Viola hederacea	Native Violet	4	200	213	

© COPYRIGHT COX ARCHITECTURE PTY LTD

[illegible][illegible]

ASPECT Studios Pty Ltd
Level 1/78-80 George St.
Redfern, NSW, 2018, Australia
T + 61 29699 7182
www.aspect-studios.com
sydney@aspect-studios.com
ASPECT Studios

Consultants/Subcontractors

LANDSCAPE ARCHITECTS

NAME: ASPECT Studios Pty Ltd

ADDRESS: Level 1/75-81 George St, Rodden, NSW, 2116, Australia

TEL/FAX: T + 61 20669 7192

WEBSITE: www.aspect-studios.com

EMAIL: sydney@aspect-studios.com

ASPECT Studios

Discipline

LANDSCAPE ARCHITECTURE

Project No. S18030

Project

Sydney Football Stadium
Redevelopment

Driver Ave, Moore Park
NSW, 2021

Phase: CONSTRUCTION

Document Control Status:

FOR CONSTRUCTION

Drawing Title

TREE & PLANTING SCHEDULES

AG DRAWING SHEET	Drawn: KB&YB&SE
Checked by: JH	Scale: 1 : 1
Designed by: KB & YB & SE	Date: 11/09/2020
Approved by: JH	Revision:
Drawing Number:	North:
SFS-ASP-00-DR-LS03XX01	

LEGEND

GENERAL

- CURRENT SSDA BOUNDARY
- AMENDED BOUNDARY
- SKYLIGHT | REFER ARCHITECTS DRAWINGS

PAVING + SURFACES

REFER TO SELECTION SCHEDULE, DETAILS & CIVIL ENGINEERS DETAILS

- PV1

PAVING TYPE 1 | STONE OR TILE PAVING TBC ON STRUCTURE
- PV2

PAVING TYPE 2 | STONE OR TILE PAVING TBC ON STRUCTURE
- PV3

PAVING TYPE 3 | INSITU CONCRETE PAVING ON GRADE/ ON EXISTING OSD
- PV5

PAVING TYPE 5 | CONCRETE UNIT PAVER TO MATCH ADJACENT FINISH FROM SFS | ON STRUCTURE
- PV6

PAVING TYPE 6 | EXTERNAL TERRACE FINISHES REFER ARCHITECTS' DRAWINGS | ON STRUCTURE
- TD1

DECKING TYPE 1 | TIMBER DECK ON STRUCTURE
- DG

GRAVEL | ON STRUCTURE

STAIRS, WALLS & KERBS

REFER TO SELECTION SCHEDULE, DETAILS & MANUFACTURERS SPECIFICATIONS

- W1

WALL TYPE 1 | PRECAST CONCRETE WALL INTEGRATED WITH BENCH ON STRUCTURE
- W2

WALL TYPE 2 | TIMBER BATTEN CLADDING WALL
- W3

WALL TYPE 3 | BRICK ABUTMENT WALL IN SFS SCOPE / REFER SFS DRAWINGS
- W4

WALL TYPE 4 | INSITU CONCRETE WALL WITH BRICK FACE
- W5

WALL TYPE 5 | INSITU CONCRETE WALL IN SFS SCOPE
- ST

STAIR TYPE 1 | ACCESS STAIR AND STONE PAVER TRADES
- R3

RAMP 3 | VEHICULAR RAMP IN SFS SCOPE
- R5

RAMP 5 | PEDESTRIAN EGRESS RAMP IN SFS SCOPE
- R6

RAMP 6 | PEDESTRIAN ACCESS RAMP

FURNITURE + FIXTURES

REFER TO SELECTION SCHEDULE, DETAILS & MANUFACTURERS SPECIFICATIONS

- BOX

ACCESS BOX | LOCKABLE ACCESS BOX TO PROVIDE DATA/POWER/GAS/WATER POINTS CONNECTION INTEGRATED WITH RAISED PLANTER
- BBQ

BBQ FACILITY | MOBIE BBQ
- DF

DRINKING FOUNTAIN | REFILL STATION
- E1

EDGE TYPE 1 | STEEL PLANTER WALL
- E2

EDGE TYPE 2 | STEEL EDGE
- FN1

FENCE TYPE 1 | GLAZING BALUSTRADE
- FN2

FENCE TYPE 2 | SECURITY SCREEN REFER ARCHITECT'S DRAWINGS
- G1

GATE TYPE 1 | SECURITY GATE
- GPO

GENERAL POWER OUTLET REFER ELECTRICAL ENGINEERS' DRAWINGS
- HC

HOSE COCK REFER ELECTRICAL ENGINEERS' DRAWINGS
- HR1

HANDRAIL TYPE 1 | STAIR HANDRAIL
- HR2

HANDRAIL TYPE 2 | RAMP HANDRAIL
- PB1

TYPICAL RAISED PLANTER BOX TYPE 1| FIXED PLANTER BOX

PB2

RAISED PLANTER BOX TYPE 2 | FIXED PLANTER BOX AT UPPER DECK

PB3

RAISED PLANTER BOX TYPE 3 | FIXED PLANTER BOX AT CABANA

RWO

RAIN WATER OUTLETS REFER HYDRAULIC ENGINEERS' DRAWINGS

SD

SLOT DRAIN | REFER HYDRAULIC ENGINEERS' DRAWINGS

SH

OUTDOOR SHOWER

SN


STAIR NOSING

T1


TACTILE INDICATOR

PLANTING

FOR PLANTING AREAS REFER TO PLANTING PLANS, DETAILS & SELECTIONS SCHEDULE

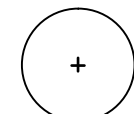


PROPOSED TREE

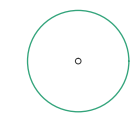


PROPOSED TREE | IN STADIUM SCOPE




MASS PLANTING TYPE 1 | ON GRADE MIN 600mm SOIL DEPTH

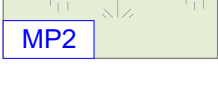

MASS PLANTING TYPE 2A | AT SOUTHERN BUTTRESS - SFS SCOPE MIN 600mm SOIL DEPTH

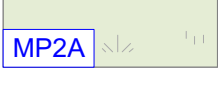

MASS PLANTING TYPE 2A | ON SLAB MIN 600mm SOIL DEPTH

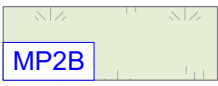

MASS PLANTING TYPE 2B | ON SLAB MIN 450mm SOIL DEPTH




MASS PLANTING TYPE 2C | ON SLAB | ROOF MIN 300mm SOIL DEPTH



MASS PLANTING TYPE 3 | INTERNAL PLANTING ON SLAB MIN 450mm SOIL DEPTH



MASS PLANTING TYPE 4 | CONTAINERISED PLANTING MIN 600mm SOIL DEPTH

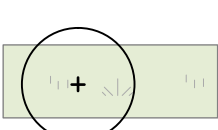

TREE PLANTING | REFER DETAILS MIN 1200mm SOIL DEPTH



MASS PLANTING MIX A | FEATURE STADIUM PLANTING



MASS PLANTING MIX K | ROOF AND TERRACE PLANTING



MASS PLANTING MIX L | POOL DECK PLANTING



MASS PLANTING MIX M | INTERNAL PLANTING

NOTES: IRRIGATION TO BE ALLOWED FOR ALL PLANTING AREA, REFER HYDRAULIC DRAWINGS

INDICATIVE GRADING + LEVELS (INDICATIVE)

REFER TO CIVIL ENGINEERS DETAILS

+ EX 0.00

EXISTING LEVELS

+ RL 0.00

PROPOSED LEVELS

+ TW 0.00

PROPOSED TOP OF WALL LEVELS

+ TE 0.00

PROPOSED TOP OF EDGE LEVELS

1:100

GRADIENT

NOTES:

1. CABANA STRUCTURE REFER ARCHITECT'S DRAWING
2. EXTERNAL LIGHTING REFER ELECTRICAL / LIGHTING CONSULTANTS' DRAWINGS

SCHEDULES

PLANT SCHEDULE: TREE							
ID	Botanical Name	Common Name	Pot Size	Spacing	Qty	Mature Height	Mature Spread
Trees							
Ca	Cupaniopsis anacardioides	Tuckeroo	200L	AS SHOWN	2	8m	5m
La	Livistona australis	Cabbage Tree Palm	400L	AS SHOWN	3	25m	6m

PLANT SCHEDULE: MIX A - FEATURE STADIUM PLANTING - 190m2					
ID	Botanical Name	Common Name	Pot Size	Spacing/m2	Qty
Grasses/Groundcovers					
ANR	Anigozanthos 'Red Endeavour'	Kanagroo Paw	300mm	8	300
CAG	Carpobrotus glaucens	Pig's Face	200mm	8	300
CAW	Callistemon 'White ANZAC'	Bottlebrush	200mm	8	300
GEL	Grevillea lanigera 'Mt Tamboritha'	Spider Flower	200mm	8	300
LOK	Lomandra 'Katie Belles'	Lomandra	200mm	8	300
Total					1500

PLANT SCHEDULE: MIX K - ROOF AND TERRACE PLANTING - 300m2					
ID	Botanical Name	Common Name	Pot Size	Spacing/m2	Qty
Feature Shrubs					
ALM	Aloe 'Moonglow'	Aloe	300mm	6	120
BAS	Banksia serrata	Old Man Banksia	300mm	6	120
WEM	Westringia 'mundi'	Coastal Rosemary	300mm	6	120
Grasses/Groundcovers					
CAG	Carpobrotus glaucescens	Pig's Face	200mm	8	240
COA	Correa alba	White Correa	200mm	8	240
DIR	Dichondra repens 'Silver falls'	Silver Falls	200mm	8	240
FIN	Ficinia nodosa	Club Rush	200mm	8	240
GRJ	Grevillea juniperina 'Gold Cluster'	Gold Cluster	200mm	8	240
HAV	Hardenbergia violacea	Purple Coral Pea	200mm	8	240
MYP	Myoporum parvifolium 'Yareena'	Creeping Boobilla	200mm	8	240
SES	Senecio serpens		200mm	8	240
Total					2280

PLANT SCHEDULE: MIX L - POOL DECK PLANTING - 120m2					
ID	Botanical Name	Common Name	Pot Size	Spacing/m2	Qty
Feature Shrubs					
STN	Strelizia nicolai	Wild banana	200mm	6	60
STR	Strelizia reginae	Bird of paradise	200mm	6	60
Grasses/Groundcovers					
ASA	Asplenium astralasicum	Birds Nest Fern	200mm	8	80
CAE	Carissa 'Emerald Star'	Natal Plum	200mm	8	80
CLM	Clivia miniata	Bush Lily	200mm	8	80
COF	Cordylina fruticosa Negra	Cordylina	200mm	8	80
DIR	Dianella 'Blue Stream'	Blue Stream	200mm	8	80
PHX	Philodendron 'Xanadu'	Xanadu	200mm	8	80
SES	Senecio serpens	Blue Chalksticks	200mm	8	80
Climb					
CIA	Cissus antarctica	Kangaroo Vine	200mm	8	80
HIS	Hibbertia scandens	Golden Guinea Vine	200mm	8	80
TRJ	Trachelospermum jasminoides	Star Jasmine	200mm	8	80
Total					920

PLANT SCHEDULE: MIX M - INTERNAL PLANTING - 1.5m2					
ID	Botanical Name	Common Name	Pot Size	Spacing/m2	Qty
ASA	Asplenium astralasicum	Birds Nest Fern	200mm	8	5
CAE	Carissa 'Emerald Star'	Natal Plum	200mm	8	5
FIL	Ficus lyrata	Fiddle Leaf Fig	200mm	3	2
Total					12

NOTE:
AVAILABILITY AND SIZE OF PROPOSED SPECIES IS SUBJECT TO NURSERY STOCKS AT TIME OF CONSTRUCTION

7 PLANTING SCHEDULE ADDED

© COPYRIGHT ASPECT STUDIOS PTY LTD

ANY FORM OF REPRODUCTION OF THIS DRAWING IN FULL OR IN PART WITHOUT THE WRITTEN PERMISSION OF ASPECT STUDIOS PTY LTD CONSTITUTES AN INFRINGEMENT OF COPYRIGHT

DATE	REV	AMENDMENTS
17/7/20	1	FOR INFORMATION
18/8/20	2	SCHEMATIC DESIGN ISSUE
4/8/20	3	50% DESIGN DEVELOPMENT ISSUE
21/10/20	4	75% DESIGN DEVELOPMENT ISSUE
9/10/20	5	100% DESIGN DEVELOPMENT ISSUE
18/10/20	6	100% DESIGN DEVELOPMENT ISSUE
28/10/20	7	100% DD DESIGN DEVELOPMENT ISSUE

NOTES

These drawings are shown in colour and shall be read in digital format or print colour hardcopy.

These drawings shall be read in conjunction with all relevant information (not limited to legends, schedules, specifications)

These drawings shall be read in conjunction with any Engineers, Architects or other consultant information. (not limited to drawings, legends, schedules, specifications)

Check all dimensions and site conditions prior to commencement of any work and the procurement of any services, materials, fittings, fabrication or equipment.

Do not scale drawings – refer to figured drawings only. Any discrepancies shall immediately be referred to the Landscape Architect for clarification.

All drawings shall not be reproduced or distributed without prior permission of the Landscape Architect.

WARNING



Services shown on this drawing are approximate only. The exact location is to be confirmed on site by contractor prior to commencement of work.

we are in NSW Infrastructure

Cox Architecture
Level 6, 155 Clarence Street,
Sydney, NSW 2000, Australia
T + 61 2 9267 9599
F + 61 2 9264 5844
www.coxarchitecture.com.au

Nominated Architects
Joe Agius no. 6491
Russell Lee no. 6367

COX

ASPECT Studios Pty Ltd
Level 1, 79-80 George Street
Redfern NSW 2016
Australia
T 02 9699 7182
www.aspect-studios.com
sydney@aspect-studios.com
ABN 11 120 219 561

JOHN HOLLAND

Aurecon
116 Military Rd, Neutral Bay, NSW, 2089
T + 61 2 9465 5599
www.aurecongroup.com

aurecon
www.aurecongroup.com

CONSULTANTS

ROOF STRUCTURE & SUPER STRUCTURE

NAME: Aurecon
ADDRESS: 116 Military Rd, Neutral Bay, NSW, 2089
TEL/FAX: (02) 9465 5599

SERVICES

NAME: LCI
ADDRESS: Level 4/73 Walker St, North Sydney, NSW, 2060
TEL/FAX: (02) 9157 0070

BCA/PCA

NAME: Blackett Maguire
ADDRESS: 2/23-36 Mountain St, Ultimo NSW 2007
TEL/FAX: (02) 9611 7777

NAME:

ADDRESS:

TEL/FAX:

PRINCIPLE

SYDNEY CRICKET & SPORTS GROUND TRUST

PROJECT NO.

S18030

PROJECT NAME:

SYDNEY FOOTBALL STADIUM FITNESS FACILITIES
Driver Ave, Moore Park NSW 2021

DRAWING TITLE:

LEGEND & SCHEDULES

DOCUMENT CONTROL STATUS:

DESIGN DEVELOPMENT

NOT FOR CONSTRUCTION

SCALE:

DRAWN BY: EG

CHECKED BY: JH

DRAWING NUMBER:

SFS-ASP-02-DR-LS02XX00

ASPECT Studios Pty Ltd ABN 11 120 219 561