

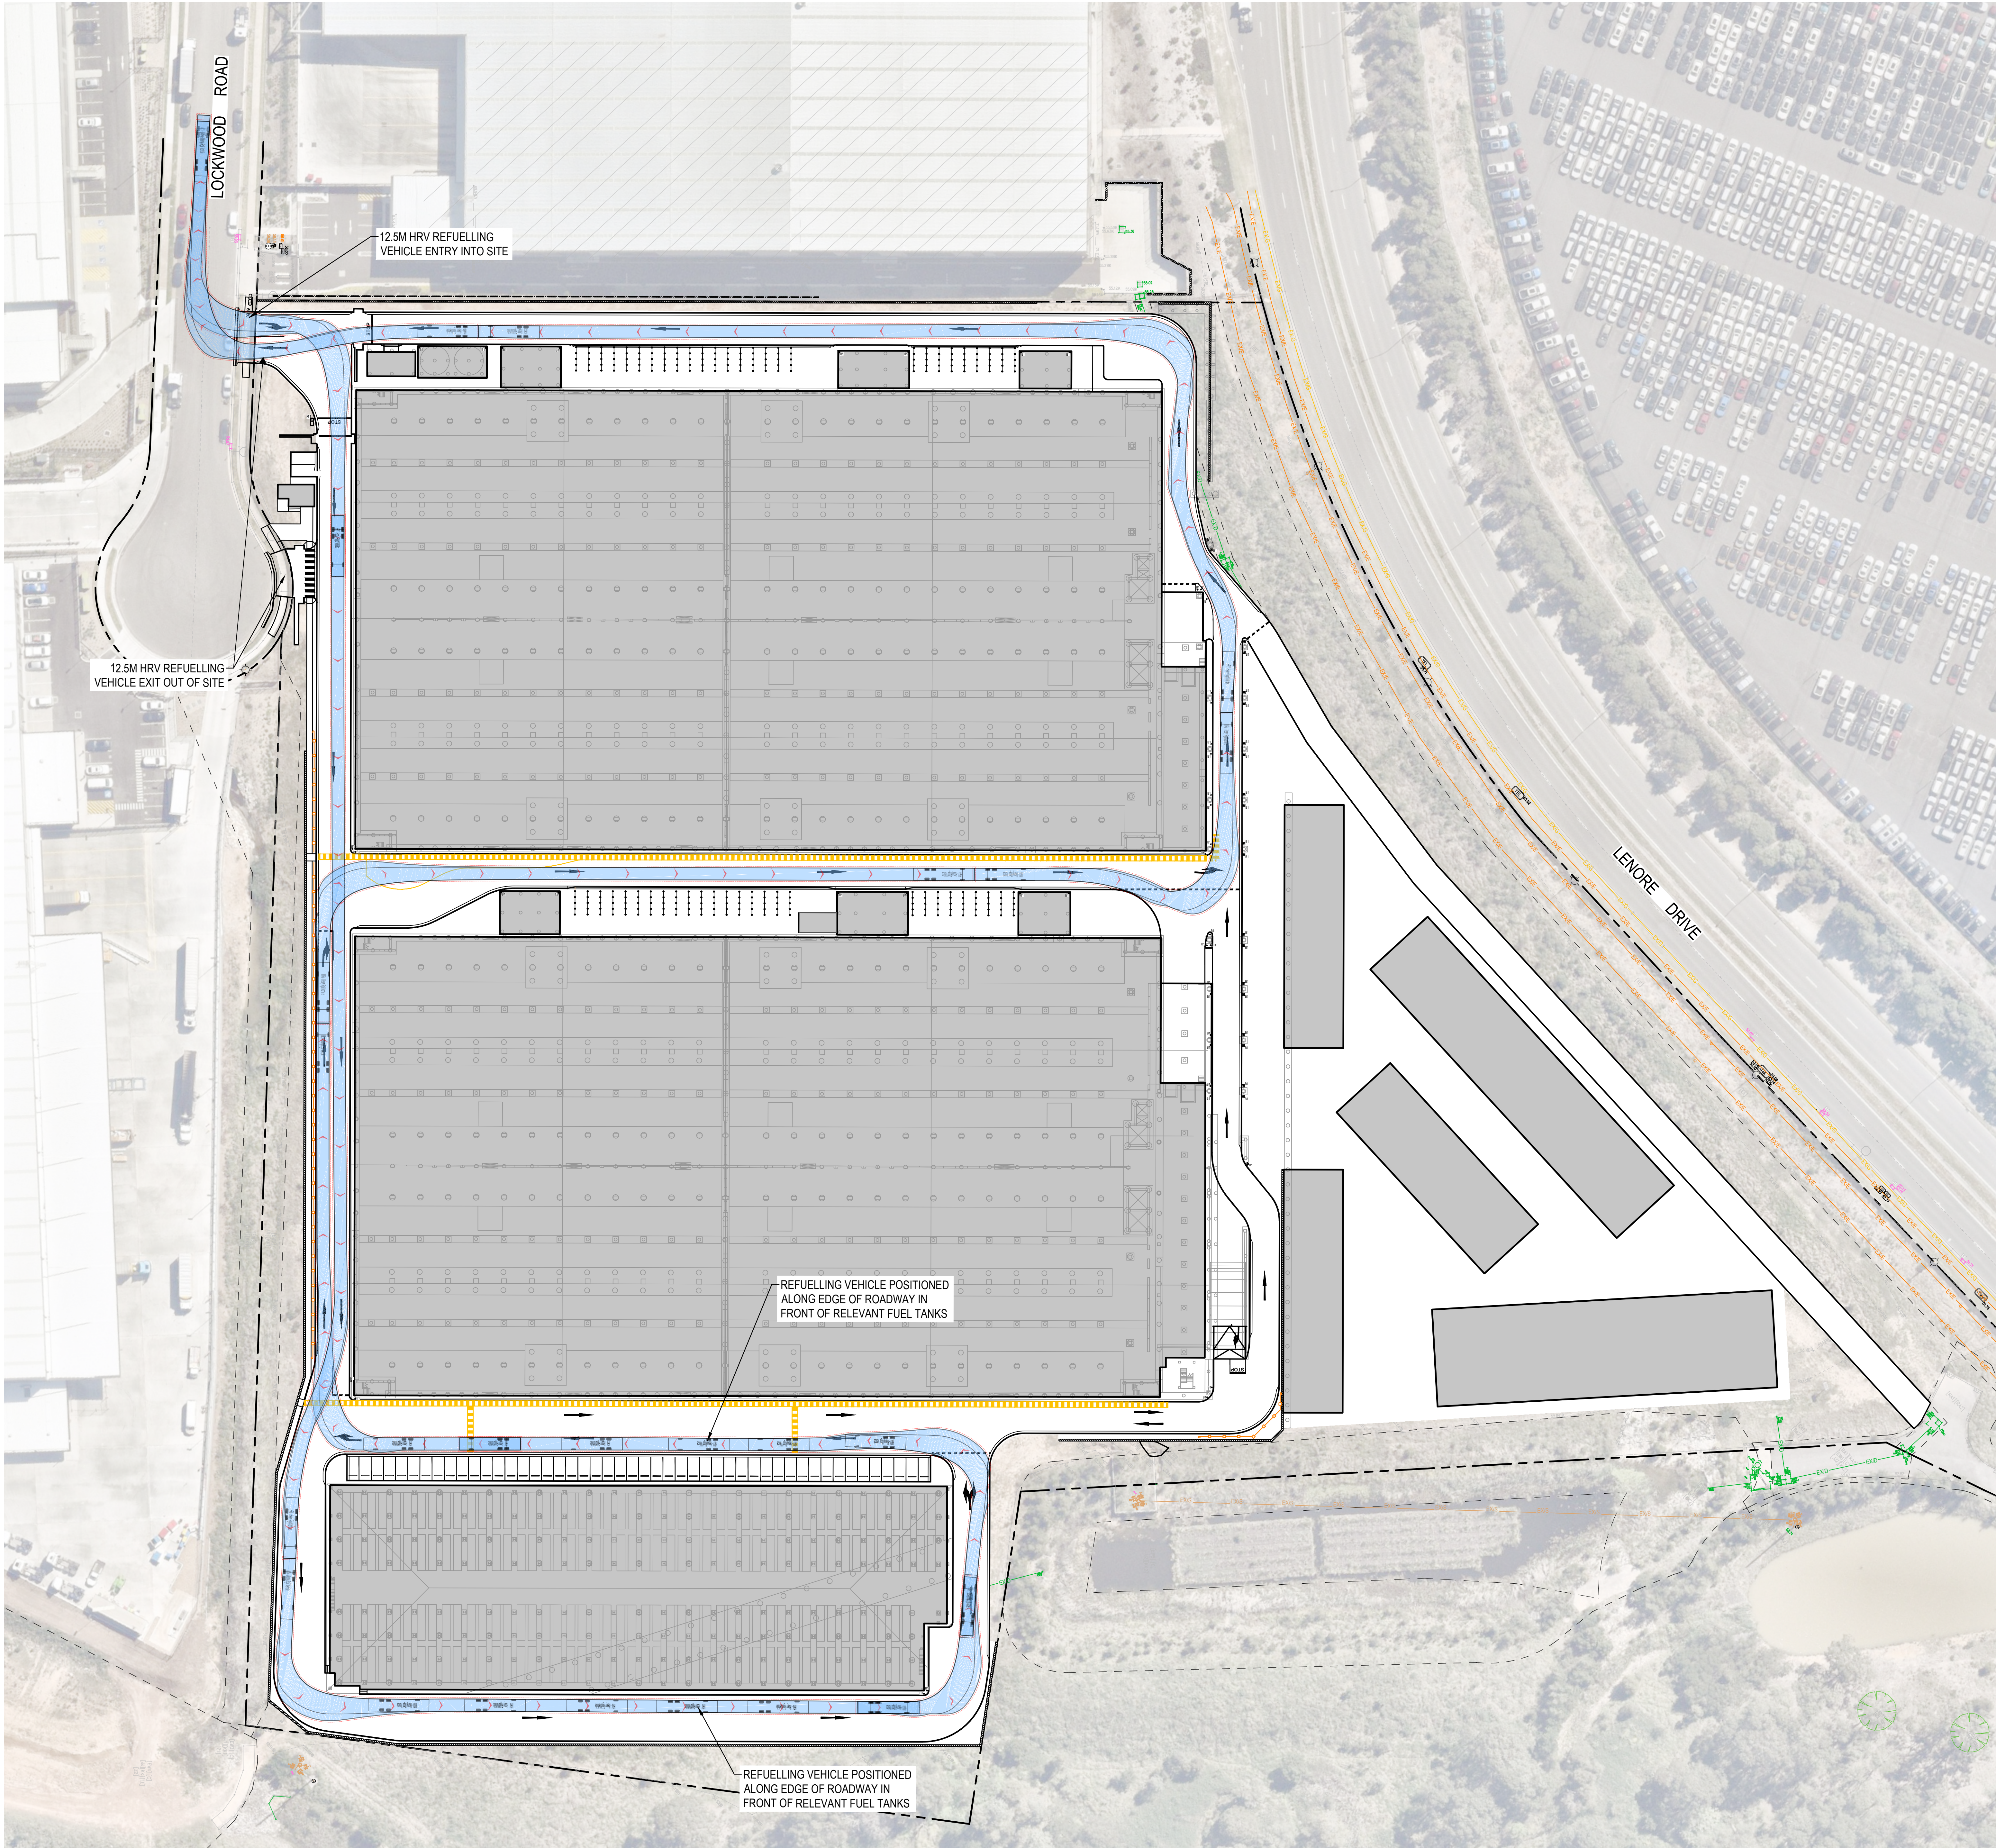
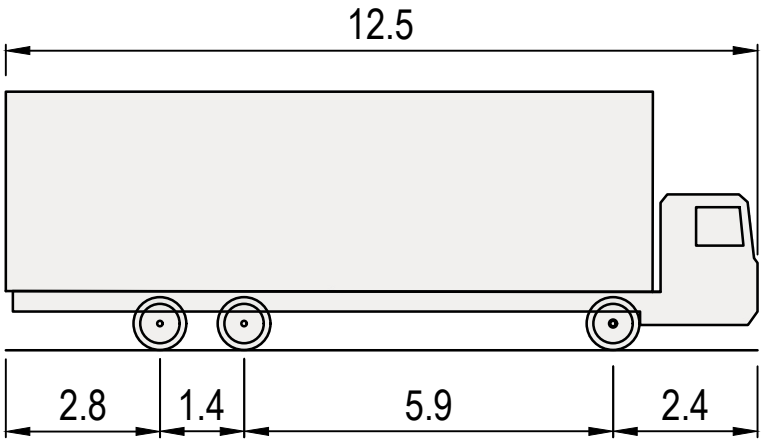


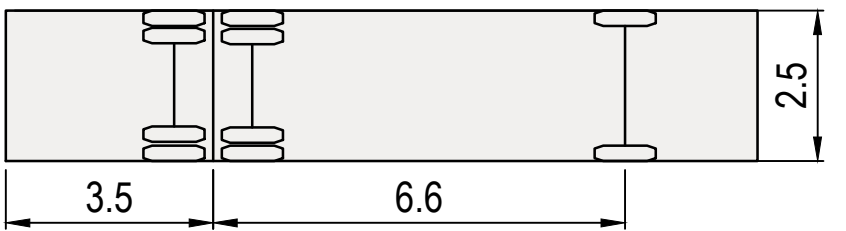

NOTES:
1. VEHICLE MOVEMENT TRACKED AT
5km/h U.N.O.

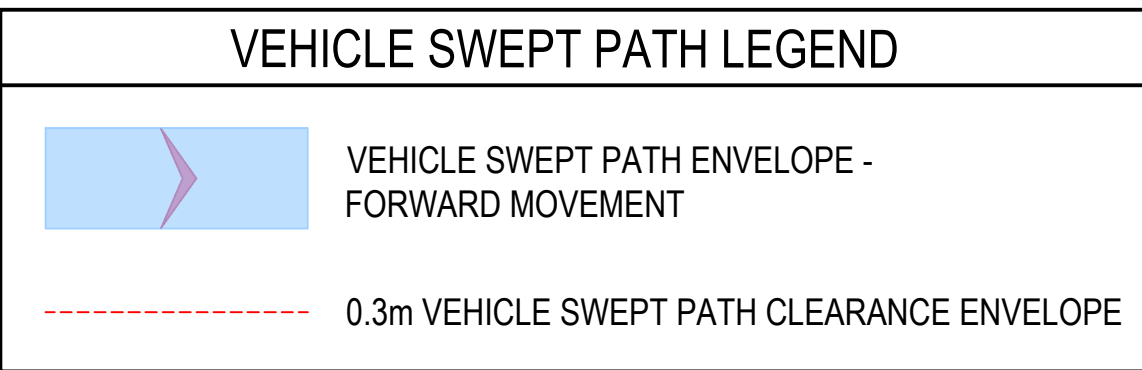

Overall Length	12.500m
Overall Width	2.500m
Overall Body Height	4.300m
Min Body Ground Clearance	0.417m
Track Width	2.500m
Lock-to-lock time	6.00s
Kerb to Kerb Turning Radius	12.500m

HRV - HEAVY RIGID VEHICLE (HRV 12.5m)

VEHICLE SWEEP PATH PLAN FOR
REFUELLING VEHICLE
1:200 AT A0